

Exhibit A-1

State of New Mexico

Form C-102

District I
1625 N. French Dr., Hobbs, NM 88240
Phone: (505) 393-6161 Fax: (505) 393-9720
District II
811 S. First St., Artesia, NM 88210
Phone: (505) 348-1283 Fax: (505) 348-9720
District III
1446 Rio Bravo Road, Aztec, NM 87410
Phone: (505) 334-6178 Fax: (505) 334-6170
District IV
1220 S. St. Francis Dr., Santa Fe, NM 87505
Phone: (505) 476-3460 Fax: (505) 476-3462

HOBBS OCD

Energy, Minerals & Natural Resources Department

OIL CONSERVATION DIVISION

1220 South St. Francis Dr.

Santa Fe, NM 87505

Revised August 1, 2011

Submit one copy to appropriate

District Office

☐ AMENDED REPORT

WELL LOCATION AND ACREAGE DEDICATION PLAT

API Number 30-025-41936	Pool Code 5150	Pool Name BELL LAKE, N-BONE SPRING, NORTH
Property Code 313785	Property Name BRINNSTOOL 24 23 33 USA	Well Number 3H
OGRIID No. 4313	Operator Name CHEVRON U.S.A. INC.	Elevation 3585'

Surface Location

UL or lot no.	Section	Township	Range	Lot Idn	Feet from the	North/South line	Feet from the	East/West line	County
B	24	23 SOUTH	33 EAST, N.M.P.M.		150'	NORTH	1822'	EAST	LEA

Bottom Hole Location If Different From Surface

UL or lot no.	Section	Township	Range	Lot Idn	Feet from the	North/South line	Feet from the	East/West line	County
O	24	23 SOUTH	33 EAST, N.M.P.M.		330'	SOUTH	1822'	EAST	LEA


Dedicated Acres 160	Joint or Infill	Consolidation Code	Order No.
-------------------------------	-----------------	--------------------	-----------

No allowable will be assigned to this completion until all interests have been consolidated or a non-standard unit has been approved by the division.


BRINNSTOOL 24 23 33 USA 3H X= 750.411 NAD 27 Y= 472.657 LAT. 32.296849 LONG. 103.522931 X= 791.595 NAD83 Y= 472.716 LAT. 32.296972 LONG. 103.523411 ELEVATION = 3585' NAD 82 PROPOSED BOTTOM HOLE LOCATION X= 750.447 NAD 27 Y= 467.658 LAT. 32.283657 LONG. 103.522933 X= 791.631 NAD83 Y= 467.917 LAT. 32.283781 LONG. 103.523412	Proposed Penetration Point 330' FNL & 1822' FEL Project Area Producing Area S 00°25'37"E 4799.10' 150' 1822' 330' 1822'	OPERATOR CERTIFICATION I hereby certify that the information contained herein is true and complete to the best of my knowledge and belief, and that this organization either owns a working interest or undivided mineral interest in the land including the proposed bottom hole location or have right to drill this well at this location pursuant to a contract with an owner of such a mineral or working interest, or is a voluntary pooling agreement or a compulsory pooling order hereinafter entered by the division. Abuse Pinkerton 02/24/2014 Signature Denise Pinkerton Printed Name lakeid@chevron.com Email Address SURVEYOR CERTIFICATION I hereby certify that the well location shown on this plat was plotted from field notes of actual surveys made by me or under my supervision, and that the same is true and correct to the best of my belief. 7-9-13 Date of Survey J. DANIEL III Signature and Seal of Professional Surveyor 15078 REGISTERED PROFESSIONAL SURVEYOR 15078
---	---	--

JUN 24 2014

Exhibit A-2

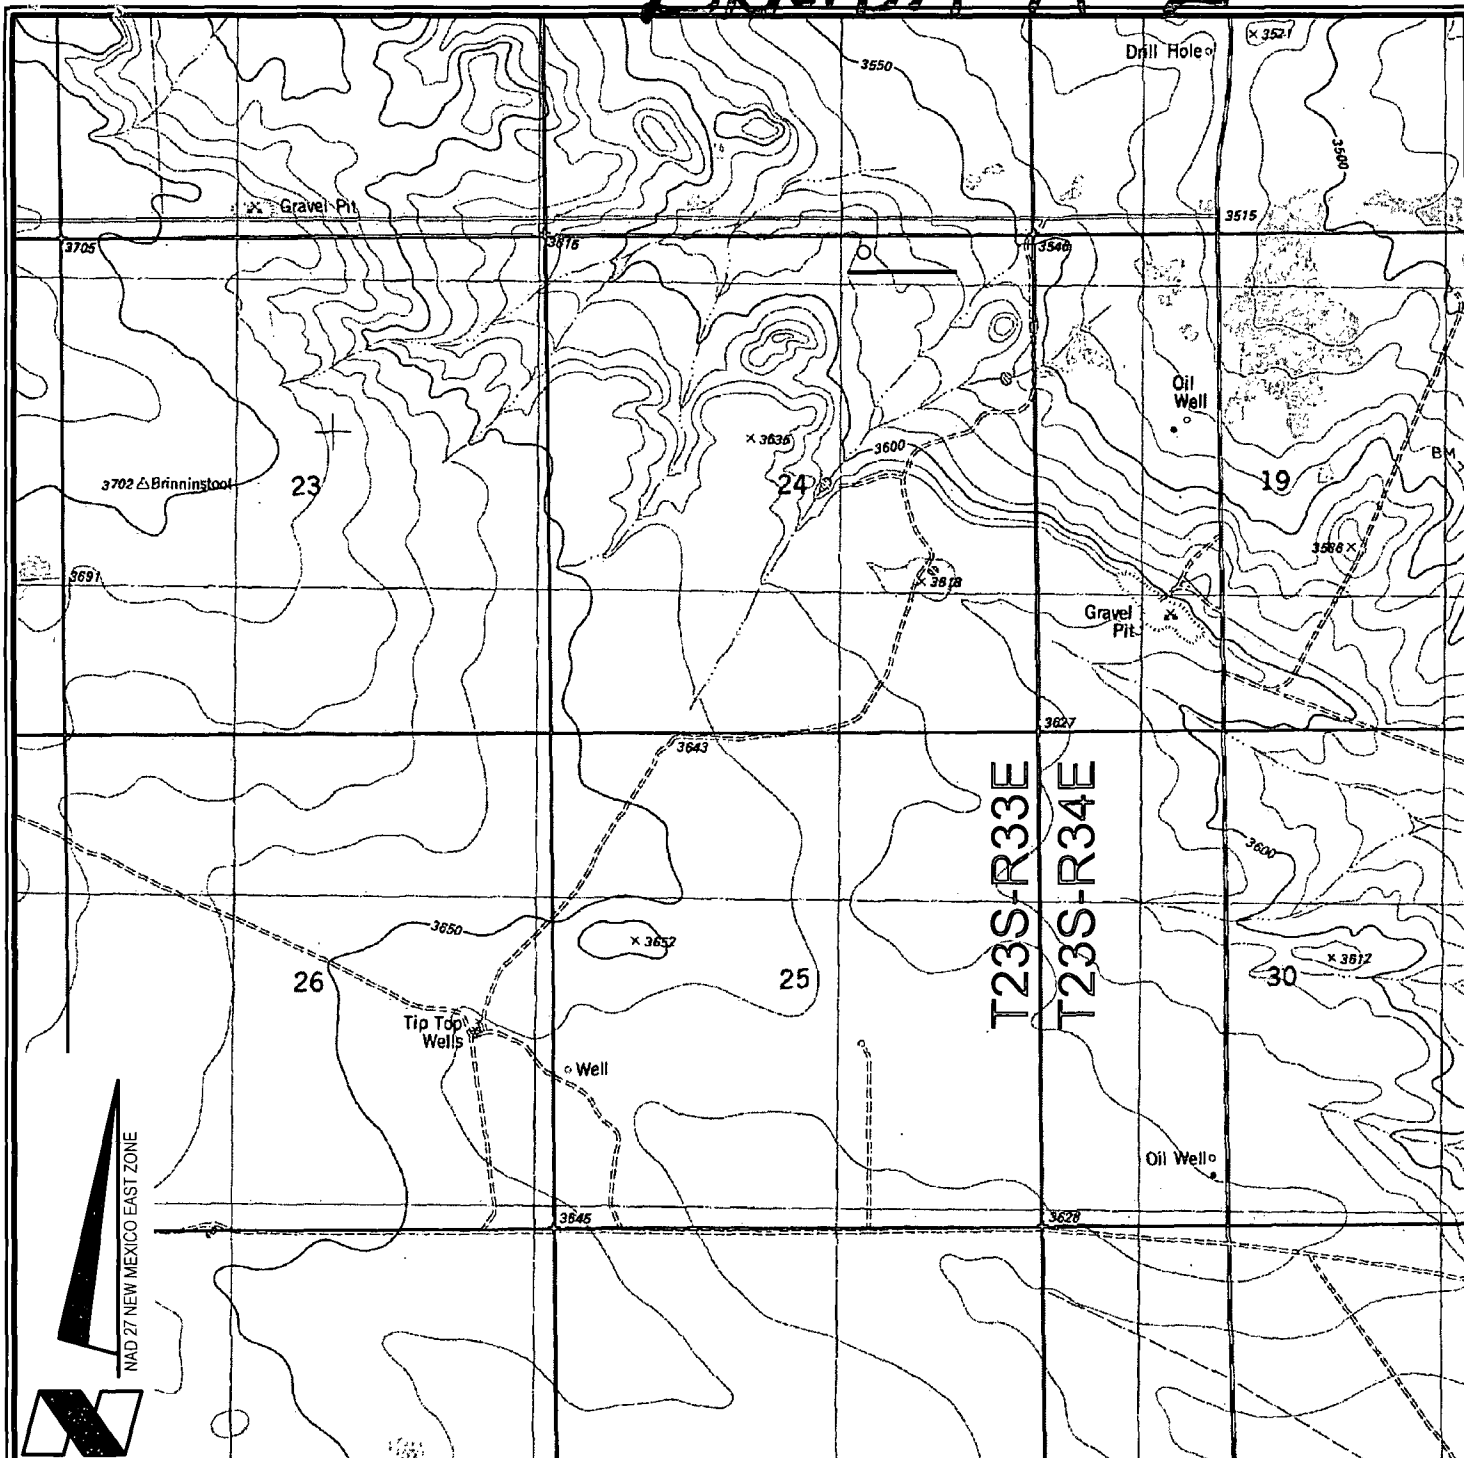

VICINITY MAP

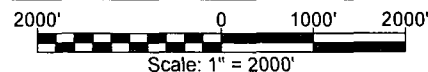

CHEVRON U.S.A. INC.

BRININSTOOL 24 23 33 USA' NO. 3H WELL
 LOCATED 150' FNL AND 1822' FEL
 SECTION 24, T23S-R33E
 LEA COUNTY, NEW MEXICO



Lafayette New Orleans Houston
 135 Regency Sq. Lafayette, LA 70508
 Ph. 337-237-2200 Fax. 337-232-3299
www.fenstermaker.com

DRAWN BY: BMO

PROJ. MGR.: DBM


REVISED: 07/05/2013 KJD

DATE: APRIL 09, 2013


SHEET 1 OF 3 SHEETS

FILENAME: T:\2013\2139628\DWG\CUI_Brininstool 24 23 33 USA 3H_APD.dwg

Exhibit A-3

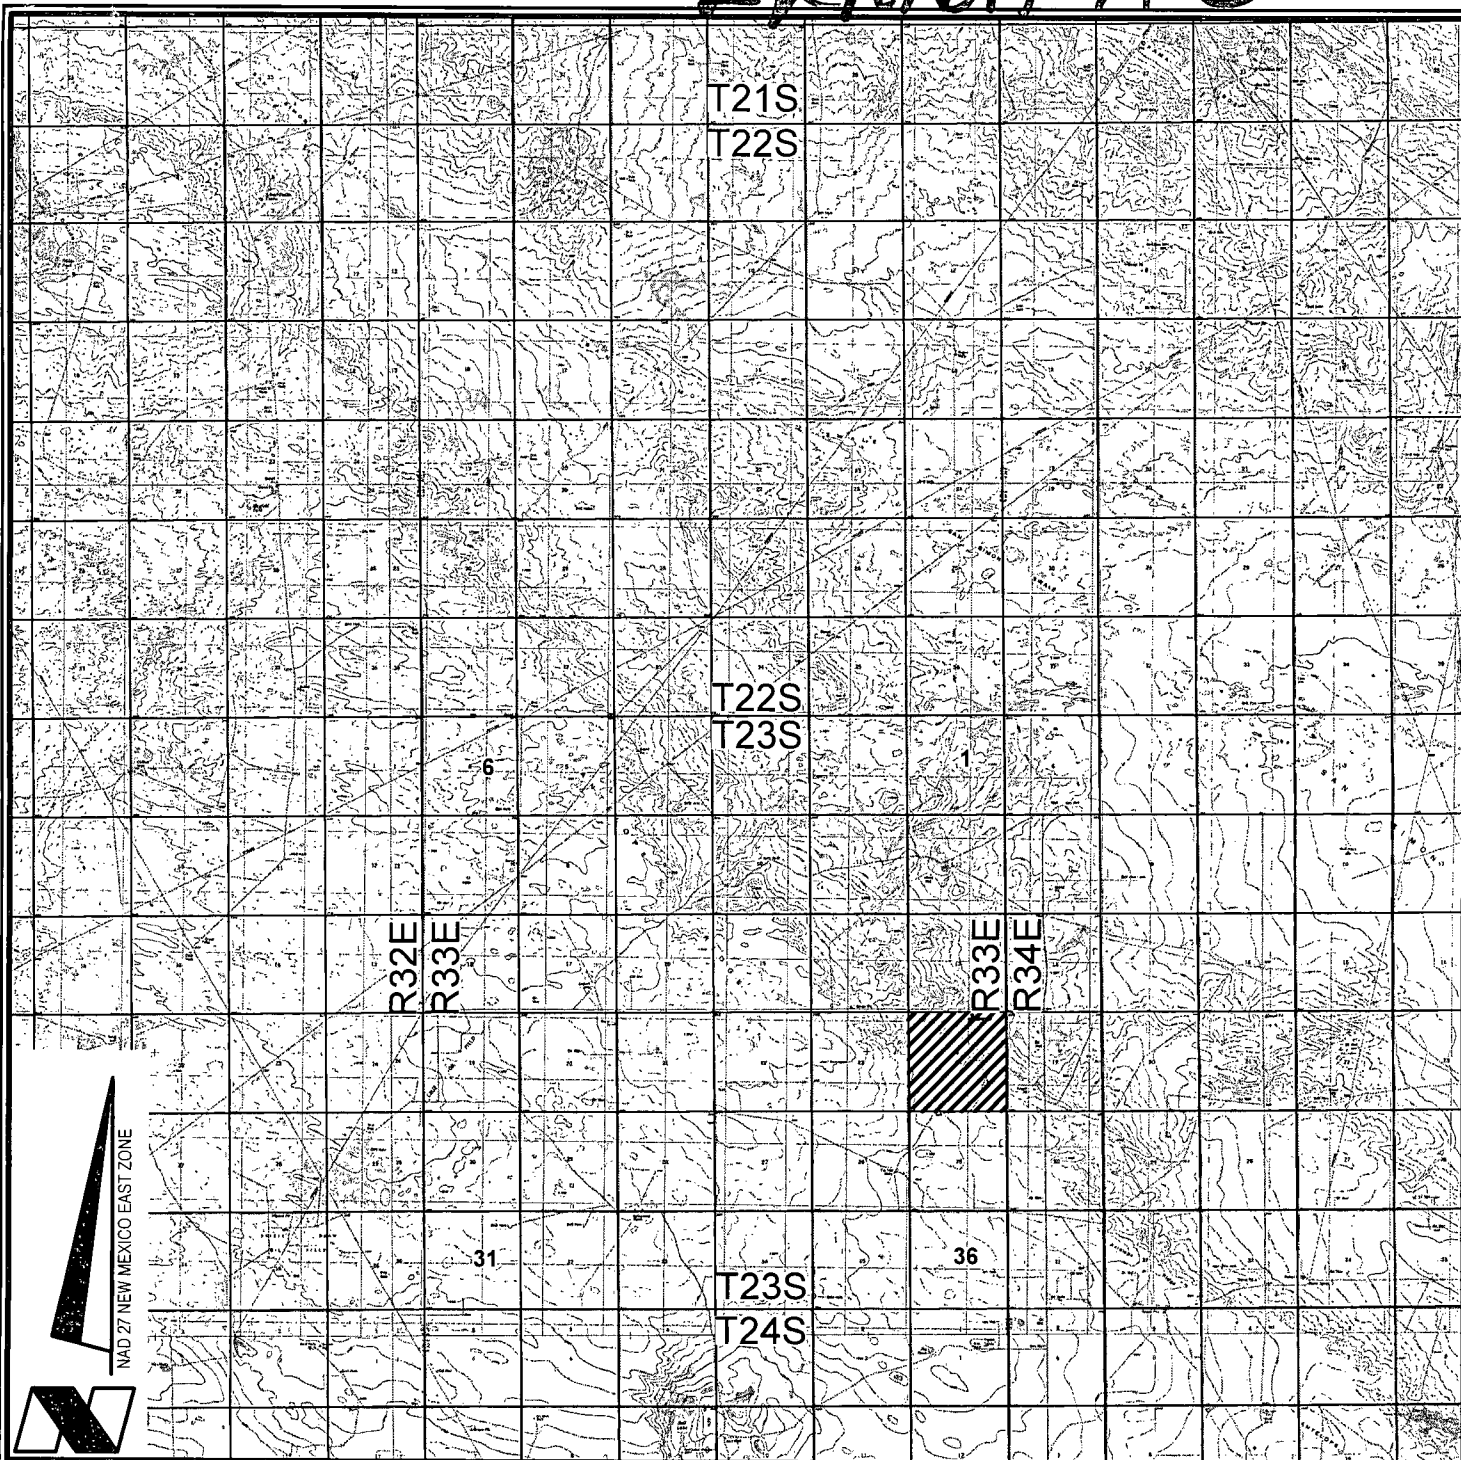

VICINITY MAP

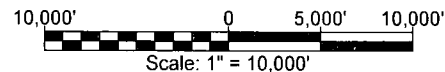

CHEVRON U.S.A. INC.

BRINSTOOL 24 23 33 USA NO. 3H WELL

LOCATED 150' FNL AND 1822' FEL

SECTION 24, T23S-R33E

LEA COUNTY, NEW MEXICO



Lafayette New Orleans Houston
135 Regency Sq. Lafayette, LA 70508
Ph. 337-237-2200 Fax. 337-232-3299
www.fenstermaker.com

DRAWN BY: BMO

PROJ. MGR.: DBM


REVISED: 07/05/2013 KJD

DATE: APRIL 09, 2013


SHEET 2 OF 3 SHEETS

FILENAME: T:\2013\2139628\DWG\CUI_Brininstool 24 23 33 USA 3H_APD.dwg

Exhibit A-4

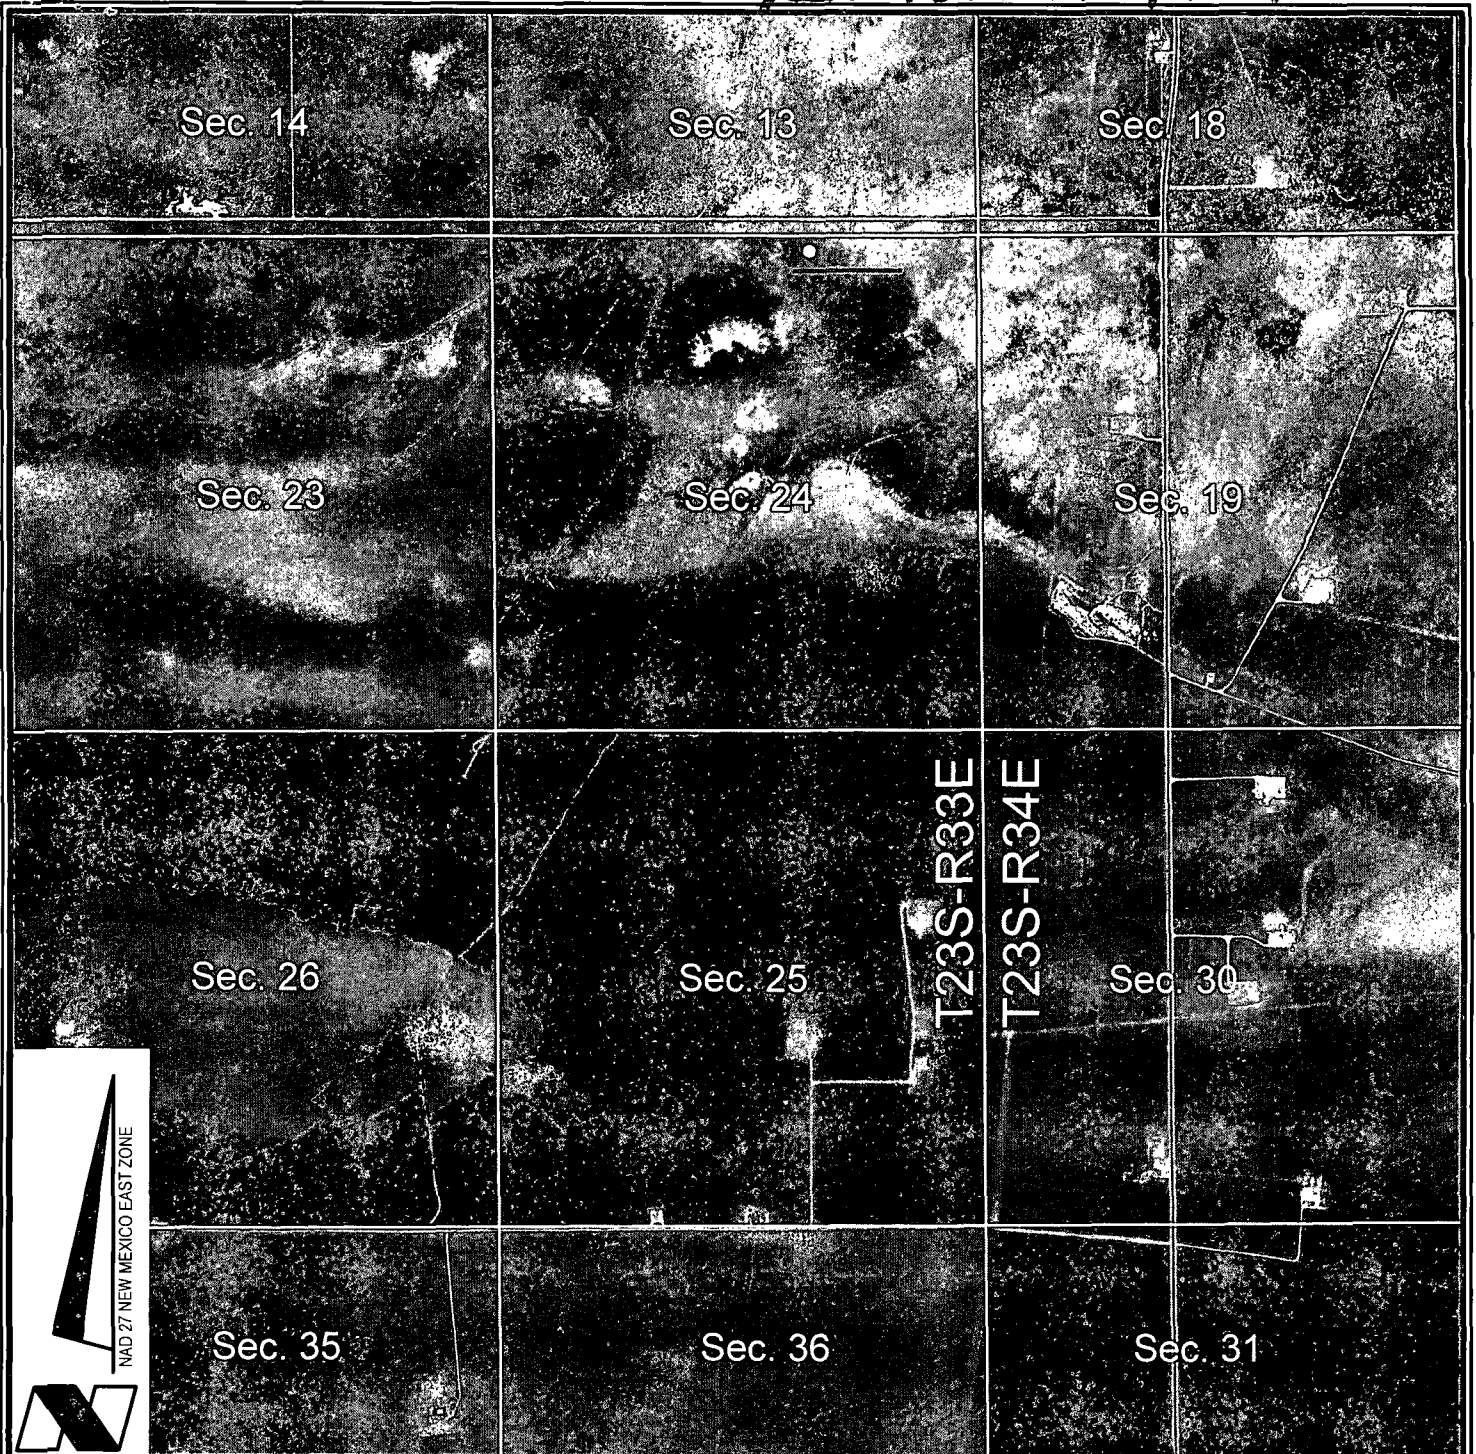

VICINITY MAP

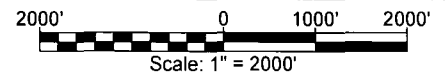

-  = FEDERAL LAND
-  = FEE LAND
-  = STATE LAND

CHEVRON U.S.A. INC.

BRINSTOOL 24 23 33 USA NO. 3H WELL

LOCATED 150' FNL AND 1822' FEL

SECTION 24, T23S-R33E

LEA COUNTY, NEW MEXICO



Lafayette New Orleans Houston
135 Regency Sq. Lafayette, LA 70508
Ph. 337-237-2200 Fax. 337-232-3299
www.fenstermaker.com

DRAWN BY: BMO

PROJ. MGR.: DBM

REVISED: 07/05/2013 KJD

DATE: APRIL 09, 2013

SHEET 3 OF 3 SHEETS

FILENAME: T:\2013\2139628\DWG\CUI_Brinstool 24 23 33 USA 3H_APD.dwg

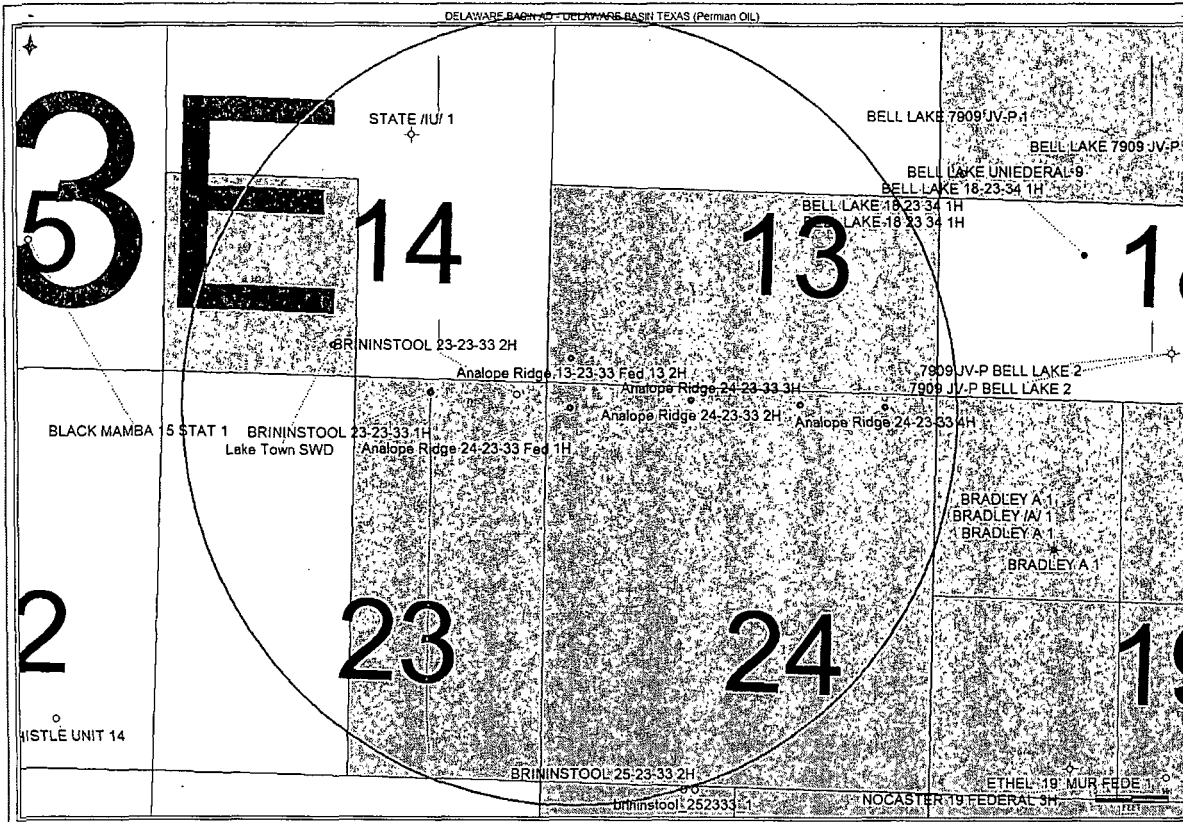


Exhibit B