

District I
1625 N. French Dr., Hobbs, NM 88240
Phone: (575) 393-6161 Fax: (575) 393-0720
District II
811 S. First St., Artesia, NM 88210
Phone: (575) 748-1283 Fax: (575) 748-9720
District III
1000 Rio Brazos Road, Aztec, NM 87410
Phone: (505) 334-6178 Fax: (505) 334-6170
District IV
1220 S. St. Francis Dr., Sante Fe, NM 87505
Phone: (505) 476-3460 Fax: (505) 476-3462

State of New Mexico
Energy, Minerals & Natural Resources
Department
OIL CONSERVATION DIVISION
1220 South St. Francis Dr.
Sante Fe, NM 87505

FORM C-102

Revised August 1, 2011

Submit one copy to appropriate

District Office

AMENDED REPORT

HOBBS OCD
NOV 02 2017
RECEIVED

WELL LOCATION AND ACREAGE DEDICATION PLAT

¹ API Number 30-025- 43904		² Pool Code 96994	³ Pool Name Pitchfork Ranch; Wolfcamp, South
⁴ Property Code 315169	⁵ Property Name ANDELE 16 STATE COM		⁶ Well Number #703H
⁷ OGRID No. 7377	⁸ Operator Name EOG RESOURCES, INC.		⁹ Elevation 3353'


¹⁰Surface Location

UL or lot no.	Section	Township	Range	Lot Idn	Feet from the	North/South line	Feet from the	East/West line	County
M	16	25-S	34-E	-	300'	SOUTH	789'	WEST	LEA

UL or lot no.	Section	Township	Range	Lot Idn	Feet from the	North/South line	Feet from the	East/West line	County
D	16	25-S	34-E	-	168	NORTH	977'	WEST	LEA


¹² Dedicated Acres 160.00	¹³ Joint or Infill	¹⁴ Consolidation Code	¹⁵ Order No.
--	-------------------------------	----------------------------------	-------------------------

No allowable will be assigned to this completion until all interests have been consolidated or a non-standard unit has been approved by

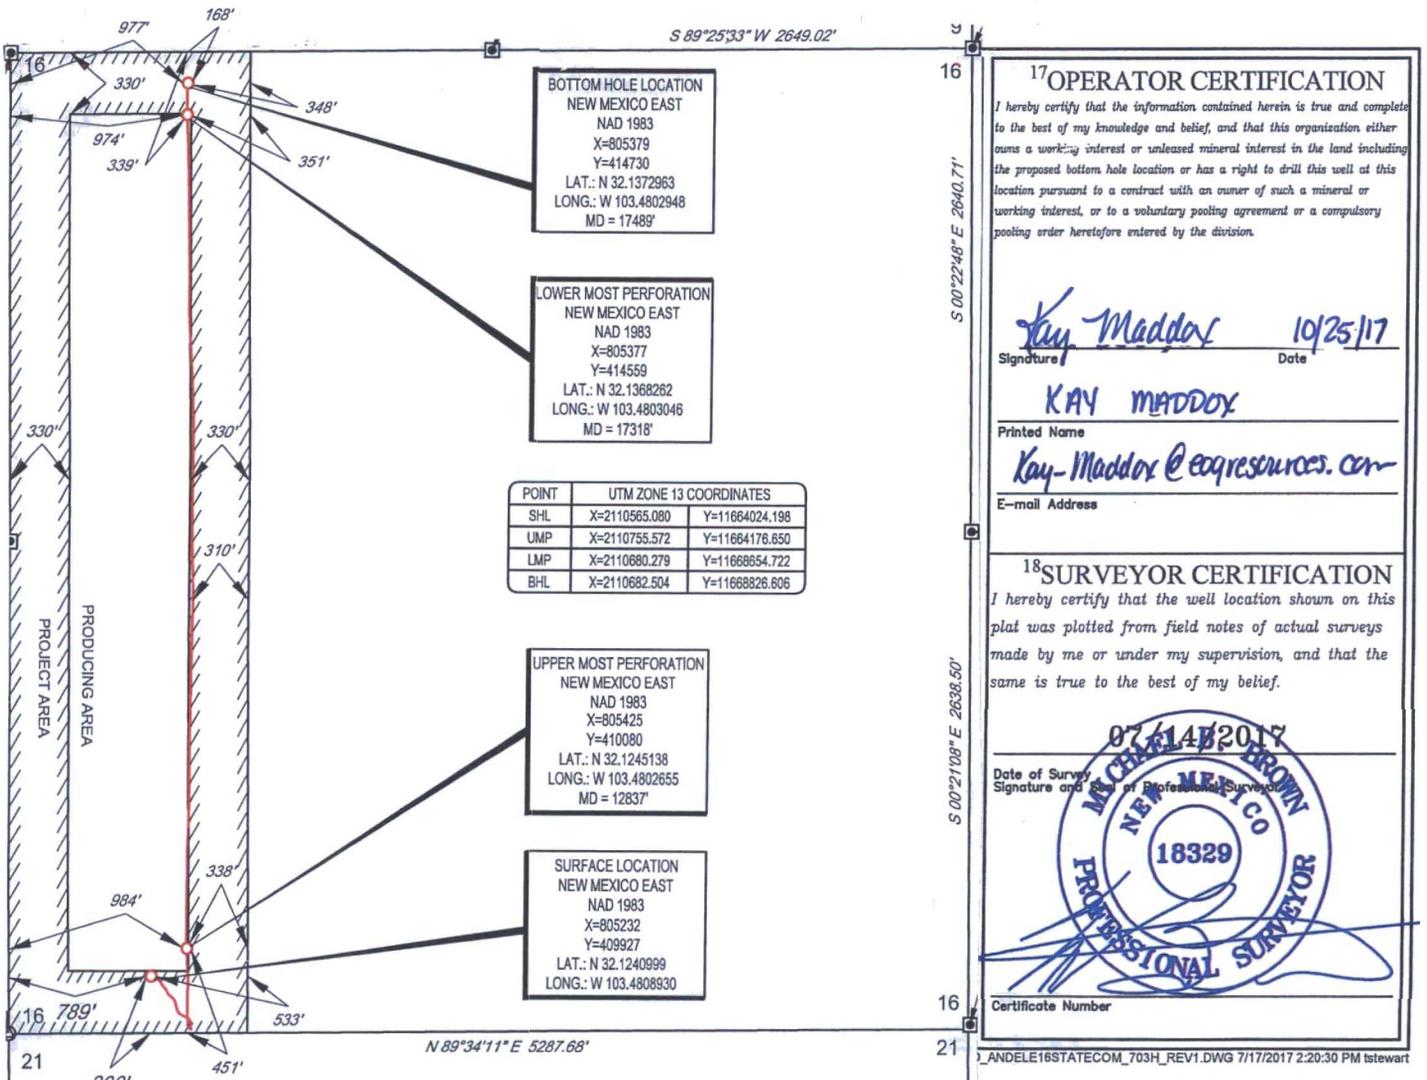

SCALE: 1" = 1000'

SECTION 16, TOWNSHIP 25-S, RANGE 34-E, N.M.P.M.
LEA COUNTY, NEW MEXICO

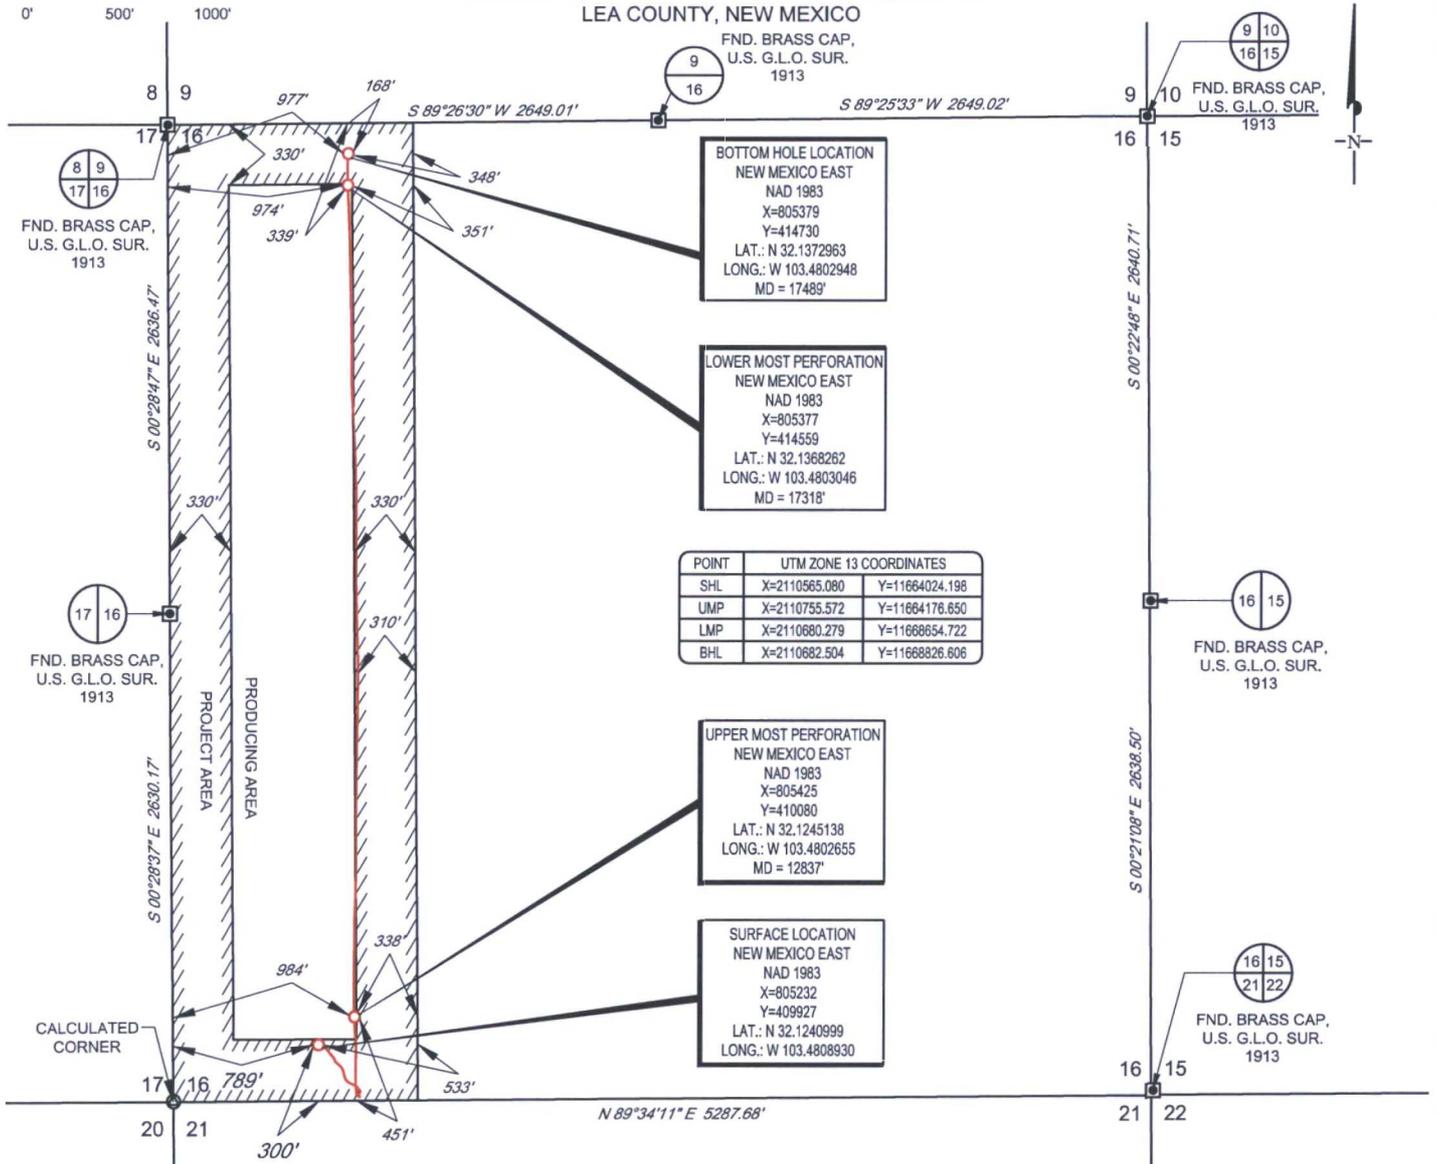

BOTTOM HOLE LOCATION
NEW MEXICO EAST
NAD 1983
X=805379
Y=414730
LAT.: N 32.1372963
LONG.: W 103.4802948
MD = 17489'

LOWER MOST PERFORATION
NEW MEXICO EAST
NAD 1983
X=805377
Y=414559
LAT.: N 32.1368262
LONG.: W 103.4803046
MD = 17318'

POINT	UTM ZONE 13 COORDINATES	
SHL	X=2110565.080	Y=11664024.198
UMP	X=2110755.572	Y=11664176.650
LMP	X=2110680.279	Y=11666854.722
BHL	X=2110682.504	Y=11668826.606


UPPER MOST PERFORATION
NEW MEXICO EAST
NAD 1983
X=805425
Y=410080
LAT.: N 32.1245138
LONG.: W 103.4802655
MD = 12837'

SURFACE LOCATION
NEW MEXICO EAST
NAD 1983
X=805232
Y=409927
LAT.: N 32.1240999
LONG.: W 103.4808930

LEASE NAME & WELL NO.: ANDELE 16 STATE COM #703H
SECTION 16 TWP 25-S RGE 34-E SURVEY N.M.P.M.
COUNTY LEA STATE NM ELEVATION 3354'
DESCRIPTION 300' FSL & 789' FWL



1400 EVERMAN PARKWAY, Ste. 197 • FT. WORTH, TEXAS 76140
TELEPHONE: (817) 744-7512 • FAX (817) 744-7548
2903 NORTH BIG SPRING • MIDLAND, TEXAS 79705
TELEPHONE: (432) 682-1653 OR (800) 767-1653 • FAX (432) 682-1743
WWW.TOPOGRAPHIC.COM

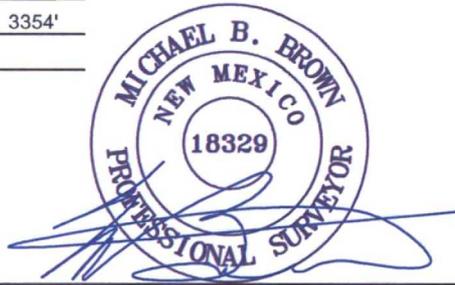

Michael Blake Brown, P.S. No. 18329
OCTOBER 19, 2017



ANDELE 16 STATE #703H AS-COMPLETED DATE: 10/19/17 FILE: AD_ANDELE_16_STATE_703H DRAWN BY: A.M.D. SHEET: 1 OF 1	REVISION:	NOTES: 1. ORIGINAL DOCUMENT SIZE: 8.5" X 11" 2. ALL BEARINGS, DISTANCES, AND COORDINATE VALUES CONTAINED HEREIN ARE GRID BASED UPON THE NEW MEXICO STATE PLANE COORDINATE SYSTEM, EAST ZONE, U.S. SURVEY FEET, NORTH AMERICAN DATUM 1983. 3. THIS WELL LOCATION SHOWN HEREON HAS BEEN SURVEYED ON THE GROUND UNDER MY SUPERVISION AND PREPARED ACCORDING TO THE EVIDENCE FOUND AT THE TIME OF SURVEY, AND DATA PROVIDED BY EOG RESOURCES, INC. THIS CERTIFICATION IS MADE AND LIMITED TO THOSE PERSONS OR ENTITIES SHOWN ON THE FACE OF THIS PLAT AND IS NON-TRANSFERABLE. THIS SURVEY IS CERTIFIED FOR THIS TRANSACTION ONLY.