

District I  
1625 N. French Dr., Hobbs, NM 88240  
Phone: (575) 393-6161 Fax: (575) 393-0720  
District II  
811 S. First St., Artesia, NM 88210  
Phone: (575) 748-1283 Fax: (575) 748-9720  
District III  
1000 Rio Brazos Road, Aztec, NM 87410  
Phone: (505) 334-6178 Fax: (505) 334-6170  
District IV  
1220 S. St. Francis Dr., Santa Fe, NM 87505  
Phone: (505) 476-3460 Fax: (505) 476-3462

State of New Mexico  
Energy, Minerals & Natural Resources  
Department  
OIL CONSERVATION DIVISION  
1220 South St. Francis Dr.  
Santa Fe, NM 87505

**HOBBS OCD**

**JUL 11 2018**

**RECEIVED**

FORM C-102  
Revised August 1, 2011  
Submit one copy to appropriate  
District Office  
**AMENDED REPORT**

**WELL LOCATION AND ACREAGE DEDICATION PLAT**

|                                                 |                                                            |                                                                |
|-------------------------------------------------|------------------------------------------------------------|----------------------------------------------------------------|
| <sup>1</sup> API Number<br>30-025- <b>44370</b> | <sup>2</sup> Pool Code<br>98105                            | <sup>3</sup> Pool Name<br>WC-025 G-09 S263416B; Upper Wolfcamp |
| <sup>4</sup> Property Code<br>40383             | <sup>5</sup> Property Name<br><b>NAUTILUS 16 STATE COM</b> | <sup>6</sup> Well Number<br><b>#716H</b>                       |
| <sup>7</sup> OGRID No.<br>7377                  | <sup>8</sup> Operator Name<br><b>EOG RESOURCES, INC.</b>   | <sup>9</sup> Elevation<br><b>3317'</b>                         |

**<sup>10</sup>Surface Location**


| UL or lot no. | Section   | Township    | Range       | Lot Idn  | Feet from the | North/South line | Feet from the | East/West line | County     |
|---------------|-----------|-------------|-------------|----------|---------------|------------------|---------------|----------------|------------|
| <b>A</b>      | <b>16</b> | <b>26-S</b> | <b>34-E</b> | <b>-</b> | <b>170'</b>   | <b>NORTH</b>     | <b>1100'</b>  | <b>EAST</b>    | <b>LEA</b> |

| UL or lot no. | Section   | Township    | Range       | Lot Idn  | Feet from the | North/South line | Feet from the | East/West line | County     |
|---------------|-----------|-------------|-------------|----------|---------------|------------------|---------------|----------------|------------|
| <b>P</b>      | <b>16</b> | <b>26-S</b> | <b>34-E</b> | <b>-</b> | <b>226'</b>   | <b>SOUTH</b>     | <b>364'</b>   | <b>EAST</b>    | <b>LEA</b> |

|                                                |                               |                                  |                         |
|------------------------------------------------|-------------------------------|----------------------------------|-------------------------|
| <sup>12</sup> Dedicated Acres<br><b>160.00</b> | <sup>13</sup> Joint or Infill | <sup>14</sup> Consolidation Code | <sup>15</sup> Order No. |
|------------------------------------------------|-------------------------------|----------------------------------|-------------------------|


No allowable will be assigned to this completion if the division.

have been consolidated or a non-standard unit has been approved by

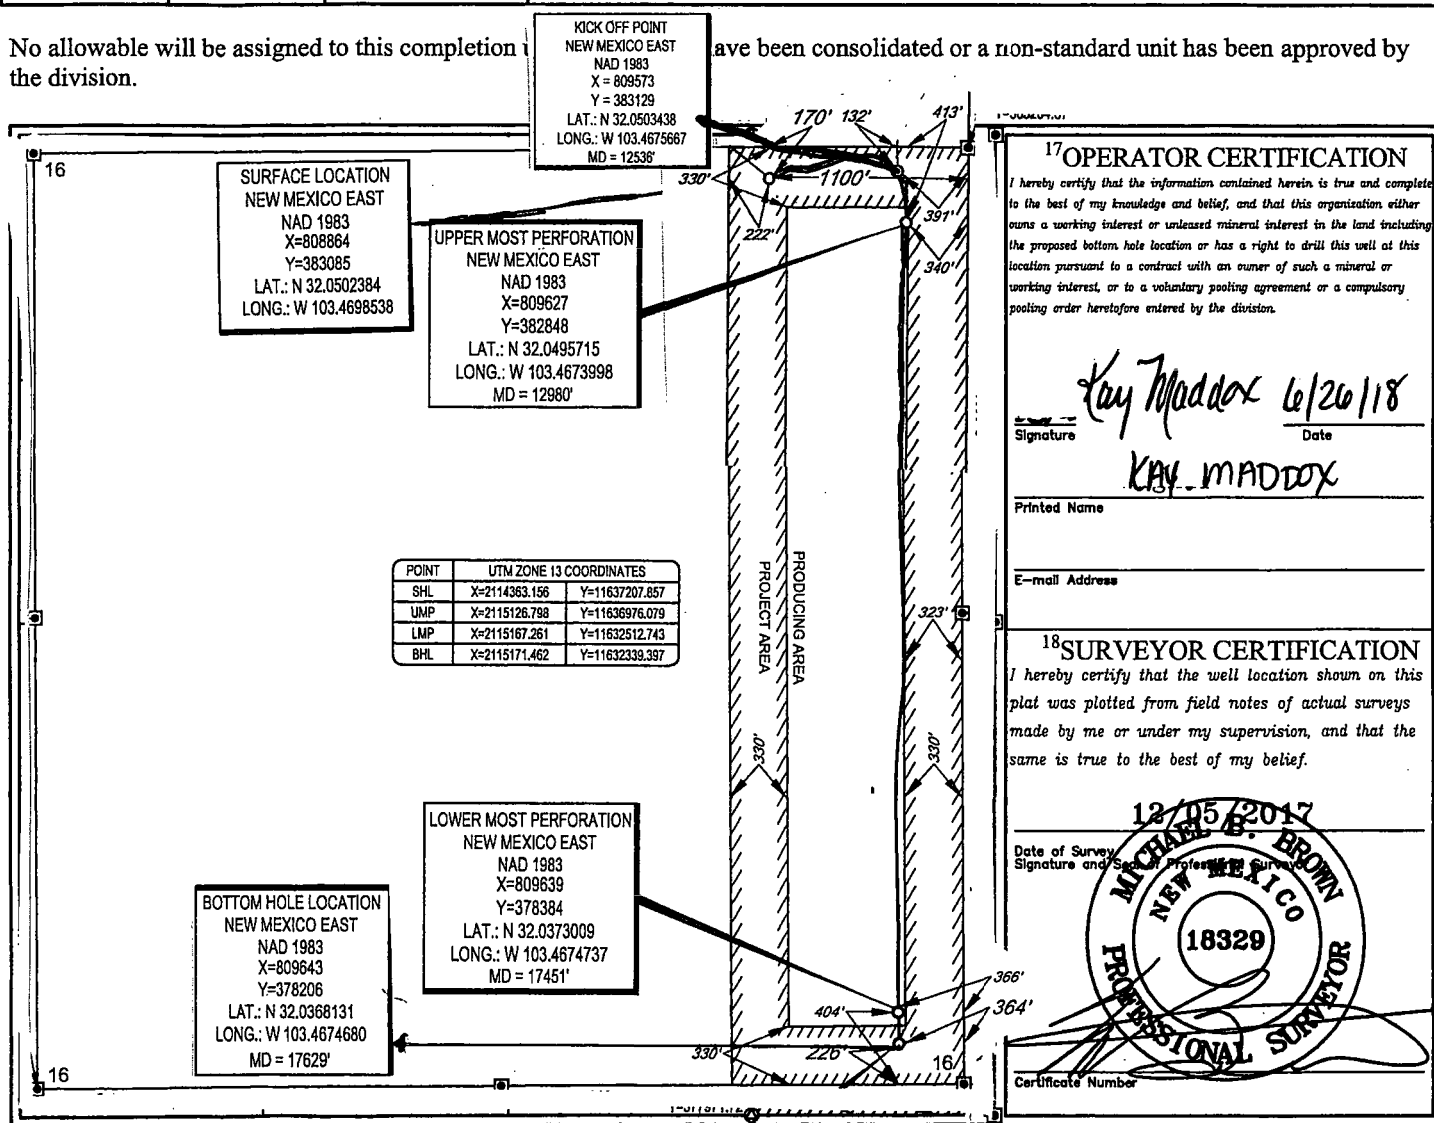

SCALE: 1" = 1000'  
0' 500' 1000'


SECTION 16, TOWNSHIP 26-S, RANGE 34-E, N.M.P.M.  
LEA COUNTY, NEW MEXICO

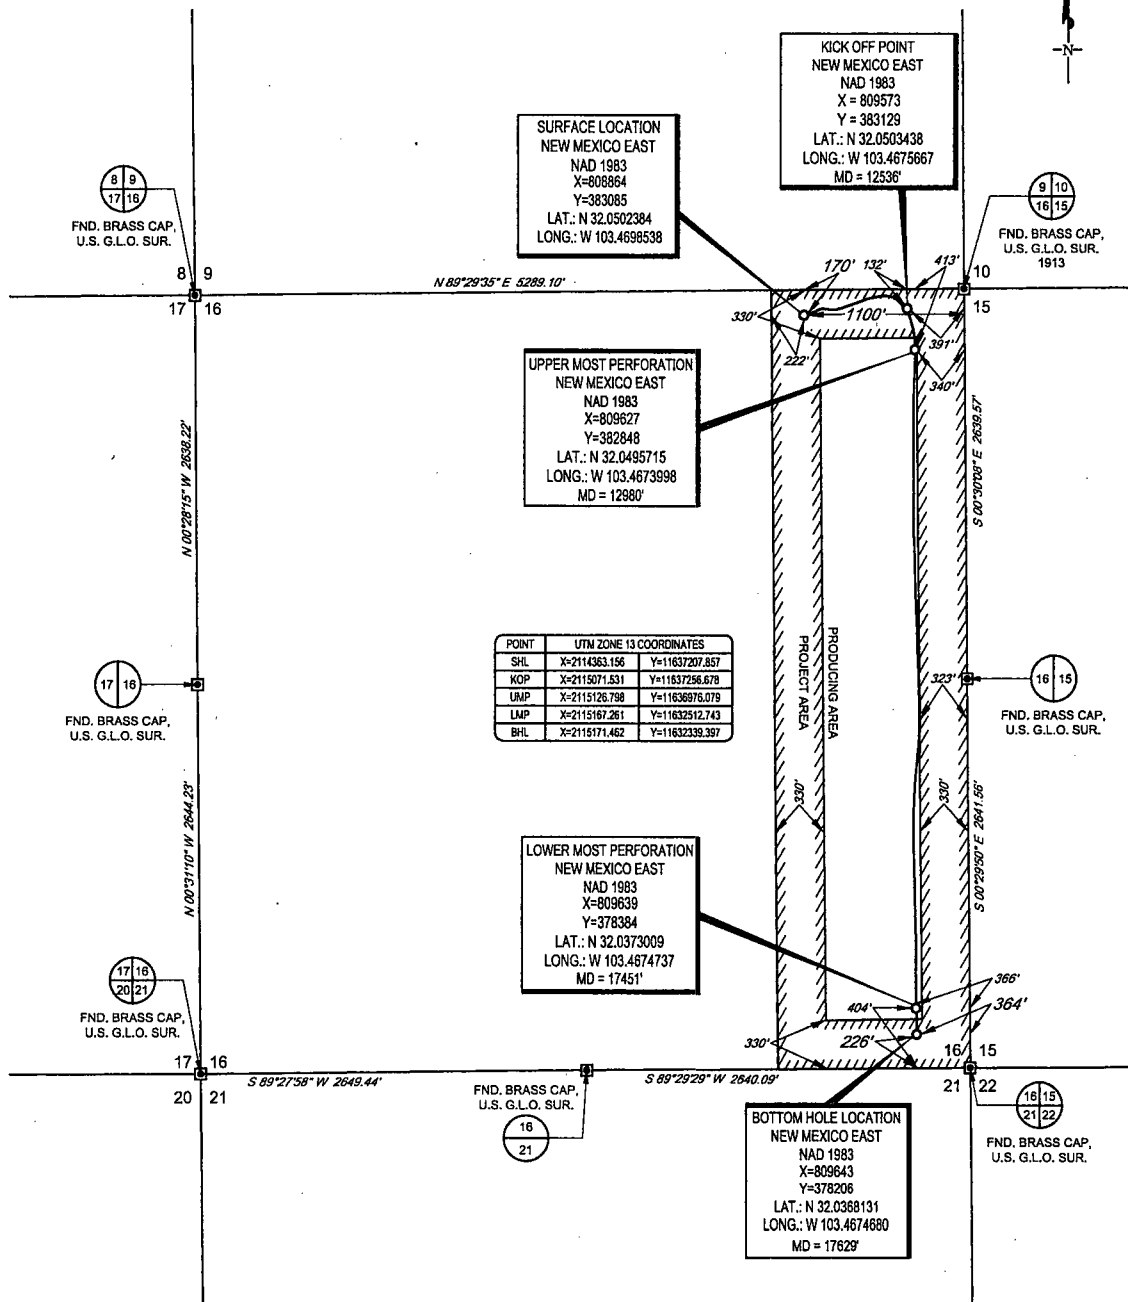

LEASE NAME & WELL NO.: NAUTILUS 16 STATE COM #716H  
SECTION 16 TWP 26-S RGE 34-E SURVEY N.M.P.M.  
COUNTY LEA STATE NM ELEVATION 3317'  
DESCRIPTION 170' FNL & 1100' FEL

**TOPOGRAPHIC**  
LOYALTY INNOVATION LEGACY

1400 EVERMAN PARKWAY, Ste. 148 • FT. WORTH, TEXAS 76140  
TELEPHONE: (817) 744-7512 • FAX: (817) 744-7548  
2903 NORTH BIG SPRING • MIDLAND, TEXAS 79705  
TELEPHONE: (432) 682-1653 OR (800) 787-1653 • FAX: (432) 682-1743  
WWW.TOPOGRAPHIC.COM

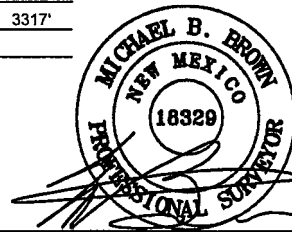

Michael Blake Brown, P.S. No. 18329  
JUNE 8, 2018

**Geog resources, Inc.**

|                                               |           |
|-----------------------------------------------|-----------|
| NAUTILUS 16<br>STATE COM #716H<br>AS-COMplete | REVISION: |
| DATE: 06/08/2018                              |           |
| FILE: AQ_NAUTILUS16STATECOM_716H_REV1         |           |
| DRAWN BY: H.B.                                |           |
| SHEET: 1 OF 1                                 |           |

NOTES:  
1. ORIGINAL DOCUMENT SIZE: 8.5" X 14"  
2. ALL BEARINGS, DISTANCES, AND COORDINATE VALUES CONTAINED HEREIN ARE GRID BASED UPON THE NEW MEXICO COORDINATE SYSTEM OF 1983, EAST ZONE, U.S. SURVEY FEET.  
3. THIS WELL LOCATION SHOWN HEREON HAS BEEN SURVEYED ON THE GROUND UNDER MY SUPERVISION AND PREPARED ACCORDING TO THE EVIDENCE FOUND AT THE TIME OF SURVEY, AND DATA PROVIDED BY GEO RESOURCES, INC. THIS CERTIFICATION IS MADE AND LIMITED TO THOSE PERSONS OR ENTITIES SHOWN ON THE FACE OF THIS PLAT AND IS NON-TRANSFERABLE. THIS SURVEY IS CERTIFIED FOR THIS TRANSACTION ONLY.