

Intent  As Drilled

API # 30-025-43876		
Operator Name: EOG RESOURCES, INC	Property Name: CABALLO 23 FEDERAL	Well Number 702H

Kick Off Point (KOP)

UL M	Section 23	Township 25S	Range 33E	Lot	Feet 330	From N/S SOUTH	Feet 640	From E/W WEST	County LEA
Latitude 32.1089989					Longitude 103.5495924				NAD 1983

First Take Point (FTP)

UL M	Section 23	Township 25S	Range 33E	Lot	Feet 1589	From N/S SOUTH	Feet 635	From E/W WEST	County LEA
Latitude 32.1131444					Longitude 103.5496080				NAD 1983

Last Take Point (LTP)

UL M	Section 14	Township 25S	Range 33E	Lot	Feet 1027	From N/S SOUTH	Feet 667	From E/W WEST	County LEA
Latitude 32.1261148					Longitude 103.5495051				NAD 1983

Is this well the defining well for the Horizontal Spacing Unit?

Is this well an infill well?

If infill is yes please provide API if available, Operator Name and well number for Defining well for Horizontal Spacing Unit.

API # 30-025-43877		
Operator Name: EOG RESOURCES INC	Property Name: CABALLO 23 FEDERAL	Well Number 703H

District I  
 1625 N. French Dr., Hobbs, NM 88240  
 Phone: (575) 393-6161 Fax: (575) 393-0720  
 District II  
 811 S. First St., Artesia, NM 88210  
 Phone: (505) 334-6178 Fax: (505) 748-9720  
 District III  
 1000 Rio Brazos Road, Aztec, NM 87410  
 Phone: (505) 334-6178 Fax: (505) 334-6170  
 District IV  
 1220 S. St. Francis Dr., Santa Fe, NM 87505  
 Phone: (505) 476-3460 Fax: (505) 476-3462

State of New Mexico  
 Energy, Minerals & Natural Resources  
 Department  
 OIL CONSERVATION DIVISION  
 1220 South St. Francis Dr.  
 Santa Fe, NM 87505

**HOBBS OCD**  
**AUG 29 2018**  
**RECEIVED**

FORM C-102  
 Revised August 1, 2011  
 Submit one copy to appropriate  
 District Office  
 AMENDED REPORT

**WELL LOCATION AND ACREAGE DEDICATION PLAT**

<sup>1</sup> API Number 30-025-43877		<sup>2</sup> Pool Code 98094		<sup>3</sup> Pool Name Bobcat Draw; Upper Wolfcamp	
<sup>4</sup> Property Code 38481		<sup>5</sup> Property Name CABALLO 23 FED			<sup>6</sup> Well Number #703H
<sup>7</sup> OGRID No. 7377		<sup>8</sup> Operator Name EOG RESOURCES, INC.			<sup>9</sup> Elevation 3342'


<sup>10</sup>Surface Location

UL or lot no.	Section	Township	Range	Lot Idn	Feet from the	North/South line	Feet from the	East/West line	County
N	23	25-S	33-E	-	300'	SOUTH	1755'	WEST	LEA

UL or lot no.	Section	Township	Range	Lot Idn	Feet from the	North/South line	Feet from the	East/West line	County
L	14	25-S	33-E	-	2390	SOUTH	1207	WEST	LEA

<sup>11</sup> Dedicated Acres 240.00	<sup>12</sup> Joint or Infill	<sup>13</sup> Consolidation Code	<sup>14</sup> Order No.
---	-------------------------------	----------------------------------	-------------------------

No allowable will be assigned to this completion until all interests have been consolidated or a non-standard unit has been approved by the division.

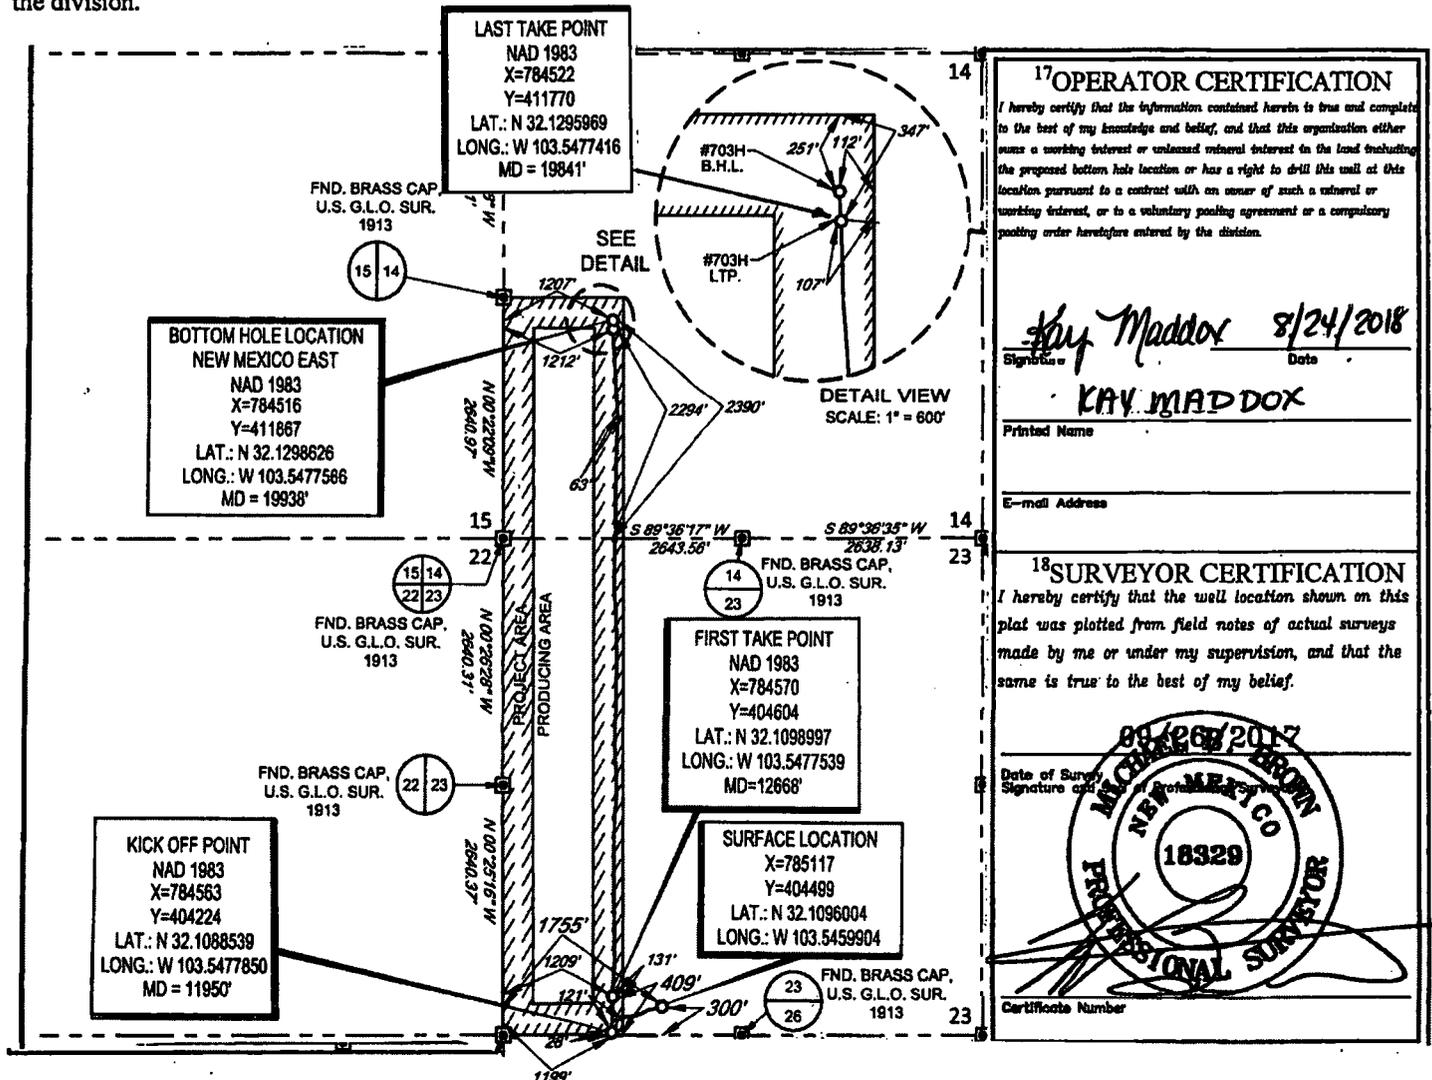

**17 OPERATOR CERTIFICATION**  
 I hereby certify that the information contained herein is true and complete to the best of my knowledge and belief, and that this organization either owns a working interest or undivided mineral interest in the land including the proposed bottom hole location or has a right to drill this well at this location pursuant to a contract with an owner of such a mineral or working interest, or to a voluntary pooling agreement or a compulsory pooling order heretofore entered by the division.

Signature: *Kay Maddox* Date: 8/24/2018

Printed Name: **KAY MADDOX**

E-mail Address:

**18 SURVEYOR CERTIFICATION**  
 I hereby certify that the well location shown on this plat was plotted from field notes of actual surveys made by me or under my supervision, and that the same is true to the best of my belief.

Date of Survey: 08/26/2017  
 Signature: *Michael Brown*

**MICHAEL BROWN**  
 NEW MEXICO  
 18329  
 PROFESSIONAL SURVEYOR

Certificate Number: 23