

NO. OF COPIES RECEIVED	
DISTRIBUTION	
SANTA FE	
FILE	
U.S.G.S.	
LAND OFFICE	
OPERATOR	

NEW MEXICO OIL CONSERVATION COMMISSION

Form C-101
Revised 1-1-65 **30-125-23872**

5A. Indicate Type of Lease
STATE FEE

5. State Oil & Gas Lease No.
L-188

APPLICATION FOR PERMIT TO DRILL, DEEPEN, OR PLUG BACK

1a. Type of Work
DRILL DEEPEN PLUG BACK

b. Type of Well
OIL WELL GAS WELL OTHER SINGLE ZONE MULTIPLE ZONE

2. Name of Operator
Coastal States Gas Producing Company

3. Address of Operator
c/o Oil Reports & Gas Services, Inc., Box 763, Hobbs, N. M. 88240

4. Location of Well
UNIT LETTER **L** LOCATED **1980** FEET FROM THE **South** LINE
AND **660** FEET FROM THE **West** LINE OF SEC. **9** TWP. **9 S** RGE. **33 E** NMPM

7. Unit Agreement Name

8. Farm or Lease Name
State "9"

9. Well No.
1

10. Field and Pool, or Wildcat
Undes. Flying "M"

12. County
Lea

19. Proposed Depth
4600

19A. Formation
San Andres

20. Rotary or C.T.
Rotary

21. Elevations (Show whether DF, RT, etc.)
4386.2

21A. Kind & Status Plug. Bond
Blanket

21B. Drilling Contractor
Verna Drilling Co.

22. Approx. Date Work will start
When Approved

PROPOSED CASING AND CEMENT PROGRAM

SIZE OF HOLE	SIZE OF CASING	WEIGHT PER FOOT	SETTING DEPTH	SACKS OF CEMENT	EST. TOP
11	8 5/8	24#	350	250	circ
7 7/8	4 1/2	9.5#	4600	150	3500

APPROVAL VALID
FOR 90 DAYS UNLESS
DRILLING COMMENCED,
EXPIRES 12-9-71

THE COMMISSION MUST BE NOTIFIED
24 HOURS PRIOR TO RUNNING 8 3/4
CASING.

IN ABOVE SPACE DESCRIBE PROPOSED PROGRAM; IF PROPOSAL IS TO DEEPEN OR PLUG BACK, GIVE DATA ON PRESENT PRODUCTIVE ZONE AND PROPOSED NEW PRODUCTIVE ZONE. GIVE BLOWOUT PREVENTER PROGRAM, IF ANY.

I hereby certify that the information above is true and complete to the best of my knowledge and belief.

Signed Donna Kolbo Title Agent Date 9/9/71

(This space for State Use)
APPROVED BY [Signature] TITLE SUPERVISOR DISTRICT 1 DATE SEP 9 1971

CONDITIONS OF APPROVAL, IF ANY:

NEW MEXICO OIL CONSERVATION COMMISSION
WELL LOCATION AND ACREAGE DEDICATION PLAT

Form C-102
Supersedes C-128
Effective 1-1-65

All distances must be from the outer boundaries of the Section.



Operator COASTAL STATES GAS PRODUCING CO.			Lease STATE 9			Well No. 1
Unit Letter L	Section 9	Township 9 SOUTH	Range 33 EAST	County LEA		
Actual Footage Location of Well: 1980 feet from the SOUTH line and 660 feet from the WEST line						
Ground Level Elev. 4386.2	Producing Formation San Andres		Pool Undes. Flying "M"		Dedicated Acreage: 80 Acres	

1. Outline the acreage dedicated to the subject well by colored pencil or hachure marks on the plat below.
2. If more than one lease is dedicated to the well, outline each and identify the ownership thereof (both as to working interest and royalty).
3. If more than one lease of different ownership is dedicated to the well, have the interests of all owners been consolidated by communitization, unitization, force-pooling, etc?

Yes No If answer is "yes," type of consolidation _____

If answer is "no," list the owners and tract descriptions which have actually been consolidated. (Use reverse side of this form if necessary.) _____

No allowable will be assigned to the well until all interests have been consolidated (by communitization, unitization, forced-pooling, or otherwise) or until a non-standard unit, eliminating such interests, has been approved by the Commission.

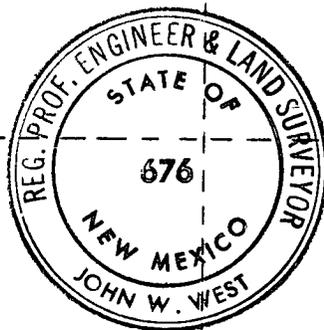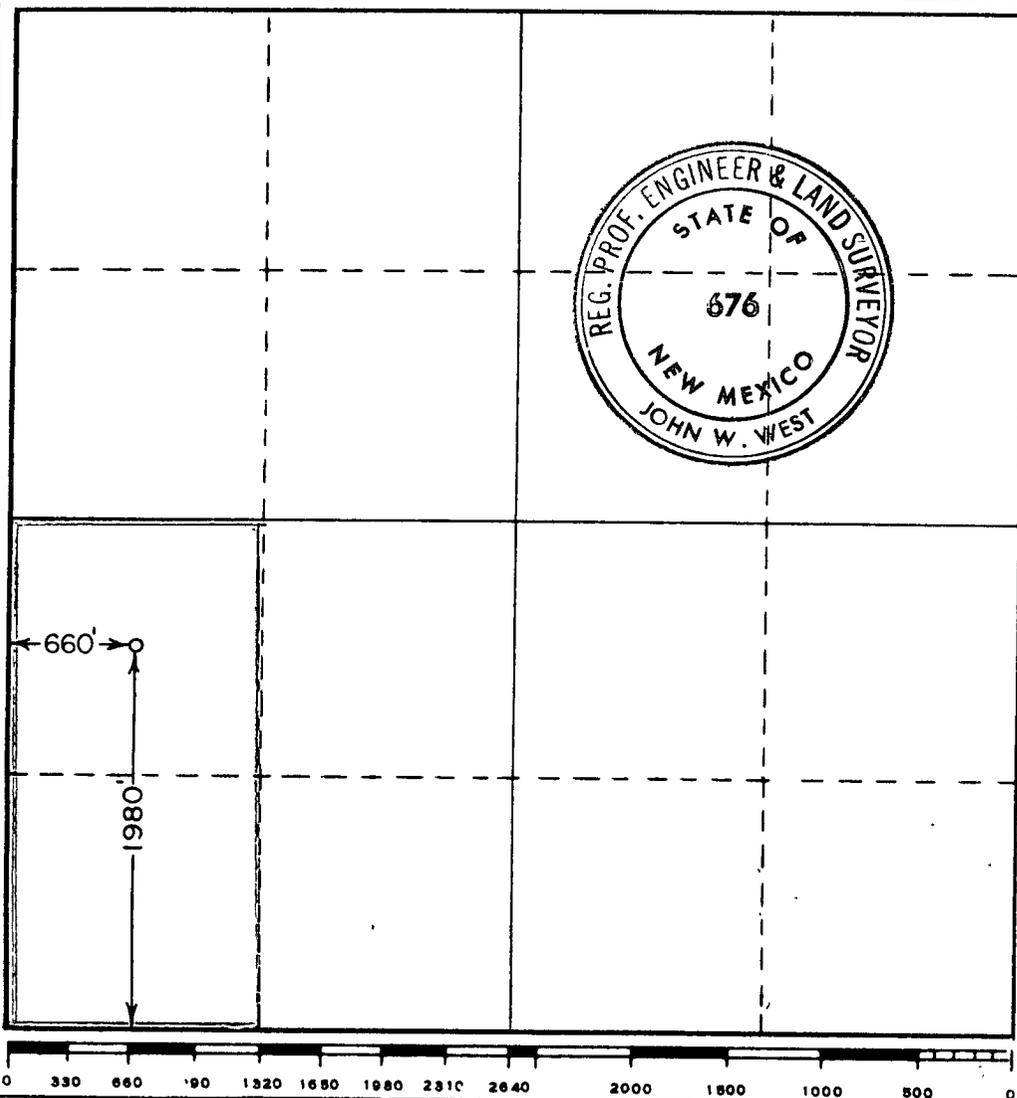

CERTIFICATION

I hereby certify that the information contained herein is true and complete to the best of my knowledge and belief.

Name: *Donna Holles*
Position: **Agent**
Company: **Coastal States Gas Prod. Co.**
Date: **September 9, 1971.**

I hereby certify that the well location shown on this plat was plotted from field notes of actual surveys made by me or under my supervision, and that the same is true and correct to the best of my knowledge and belief.

Date Surveyed: **SEPTEMBER 8, 1971**
Registered Professional Engineer and/or Land Surveyor

John W. West
Certificate No. **676**