

LOC: 660 FNL, 660 F2-
Sec 11, T-12-S, R-33-E

WELL COMPLETION SKETCHES SUN-5036 4-A

(Amerada)

WELL J.E. Simmons # 1

FIELD N. Bagley

DATE 6/25/84

PRESENT COMPLETION

SUGGESTED COMPLETION

PERMANENT WELL BORE DATA


DATA ON THIS COMPLETION

13 3/8" @ 305' cmt'd w/ 225 sk

8 5/8" @ 3866' cmt'd w/ 1500 sk

5 1/2" @ 9450', cmt'd w/
600 sk.

TD-11046

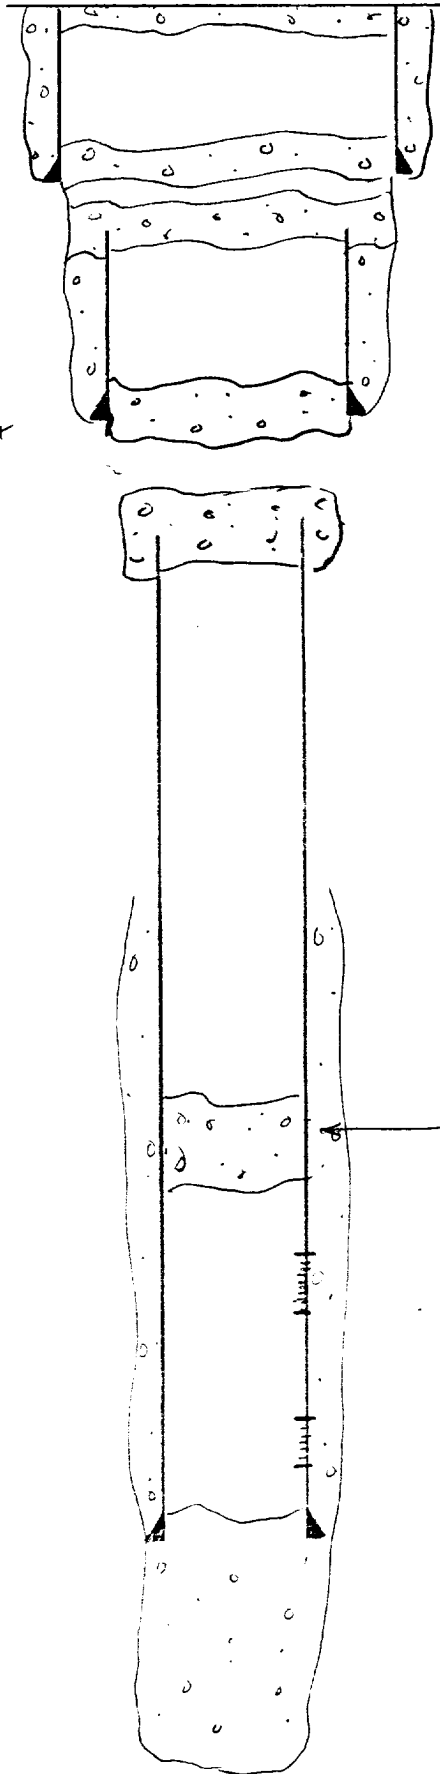

Spotted 10 sk at surface
Spotted 35 sk across 13 3/8 shoe
from 270-350'

Cut off 8 5/8 csg @ 571' Spotted
35 sk plug from 580-540

Spotted 30 sk plug from 3916-
3813.

Spotted 30 sk cut plug from
4433'-4255'

Spotted 35 sk plug from 8990 to
8780'
Penn Perfs
9000 - 9040

9380 - 9396

RECEIVED

JUL 5 - 1984

G.C.D.
MOBBS OFFICE