

Well Status Dry Hole Date 1968
 Lease Decco State Well No. 1 Operator Hanagan Petr. Corp.
 Location 330 ft. from North Line & 1980 ft from West Line, Sec, 28, Unit C
 Survey T-13-S, R-33-E County Lea State NM
 Elevation _____ Remarks Spud Date 4-10-68

10 sack surface plug


25 sack plug 288'-338'

25 sack plug 953'-1003'

25 sack plug 5339'-5439'

25 sack plug 7520'-7620'

25 sack plug 9711'-9811'

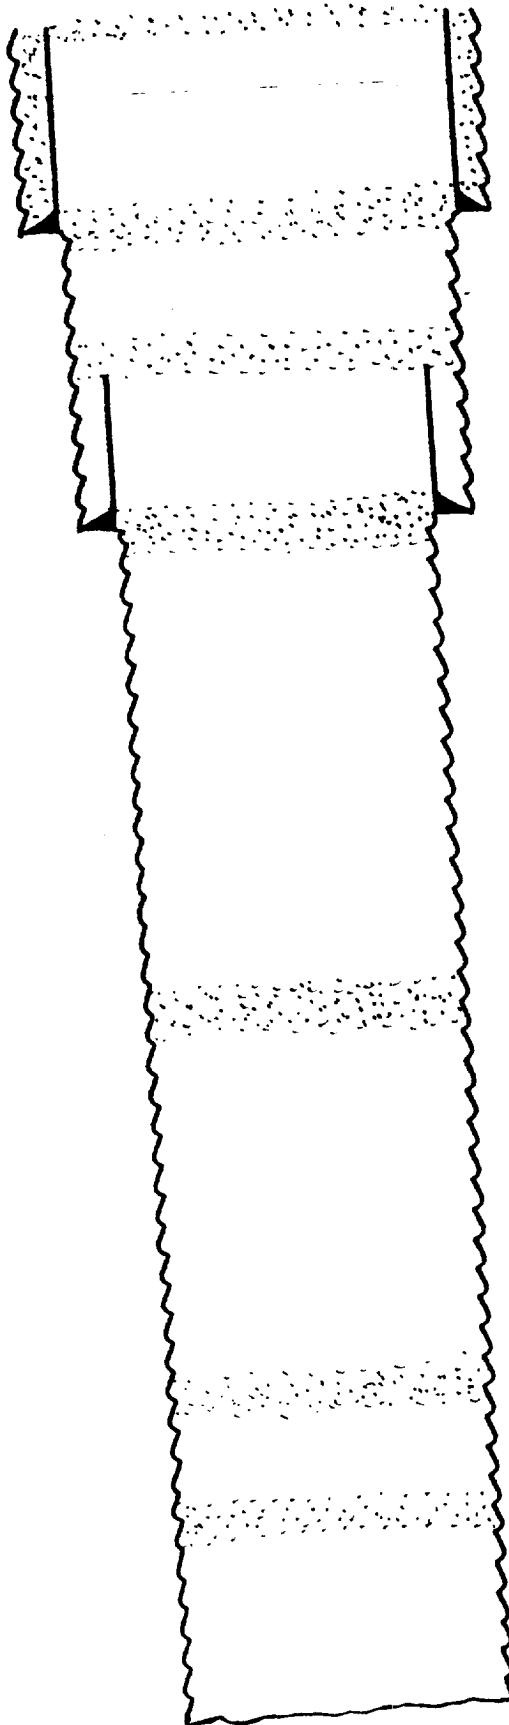

11 3/4" Csg. Set @ 338

Cmt.W/ 300 sacks (circ

11" hole

8 5/8" Csg. Set @ 4030'

Cmt.W/ 540 sacks

7 7/8" hole