

PRODUCTION DEPARTMENT

Lease _____


Well No. _____ Sec. 11 T6-S R 33-E

Proposed Condition

Roosevelt Co., N. M.

DIVISION	FIELD	LOCATION
----------	-------	----------

WELL PROFILE

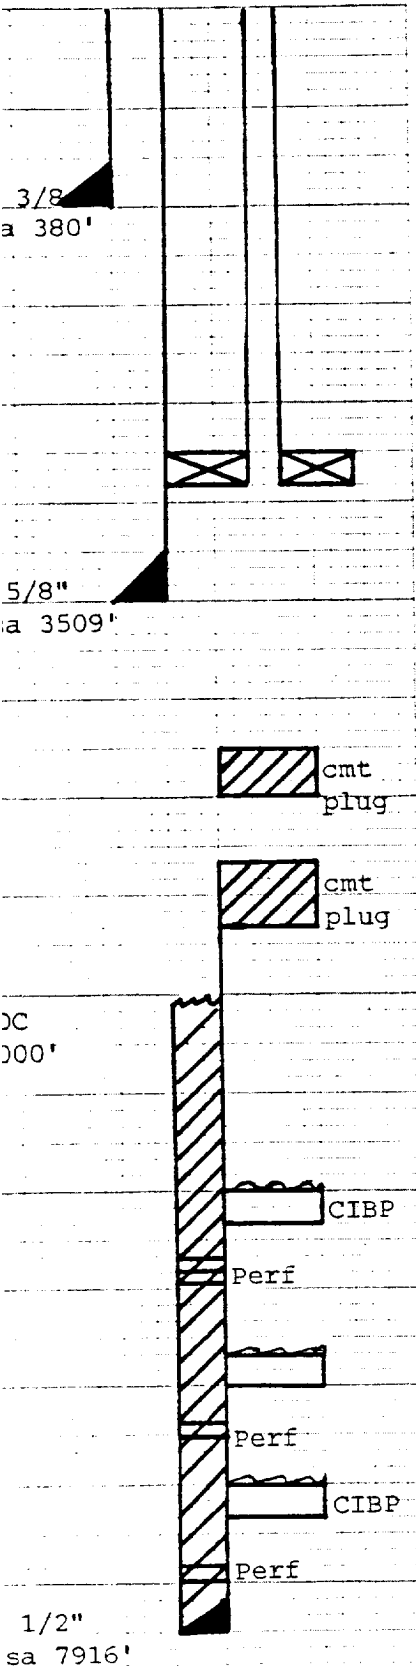

TD	DRILL PIPE	LOG
PBTD	DRILL PIPE	GAMMA-RAY

ELEVATION DATUM POINT (GRD-KB-DF)

DATUM POINT ELEVATION

CASING DESIGN

SIZE	WEIGHT	GRADE	THREAD	COUPLING	MAKE	NO. JTS	FOOTAGE	SACK
13 3/8	48#				17 1/2" hole		380'	
8 5/8	24&32#				11" hole		3509'	
5 1/2	17#				7 7/8" hole		7916'	

PERFORATED INTERVAL	FORMATION	REMARKS
7743-47	Granite	
7768-80	Wash	
7730	CIBP x 35' cmt	
7633-74	CISCO	
7550	CIBP x 35' cmt	
7233-44	Wolfcamp	
7100'	CIBP x 5 sx cmt	

COMMENTS:

2 3/8" plastic coated tubing x Baker Loc-set pkr set at 3400' with pkr fluid.

Cmt 13 3/8" csg w/365 sx Class "C". Circ.

Cmt 8 5/8" csg w/1500 sx Hal Lite x 200 sx Class "H". Cmt circ.

Cmt 5 1/2" csg x 900 sx Class "H". TOC 6000' per temp. survey.

Shot off x pulled 5 1/2" csg at 5200'.

Spot 100' cmt plug @ 5200'

Spot 100' cmt plug @ 4440'

SUBMITTED BY

DATE

APPROVED BY