

Lynx Petroleum


4/11/91

CURRENT WELLBORE STATUS

Lease No. NM-24166

Elev. 3835'

K.B. +12'

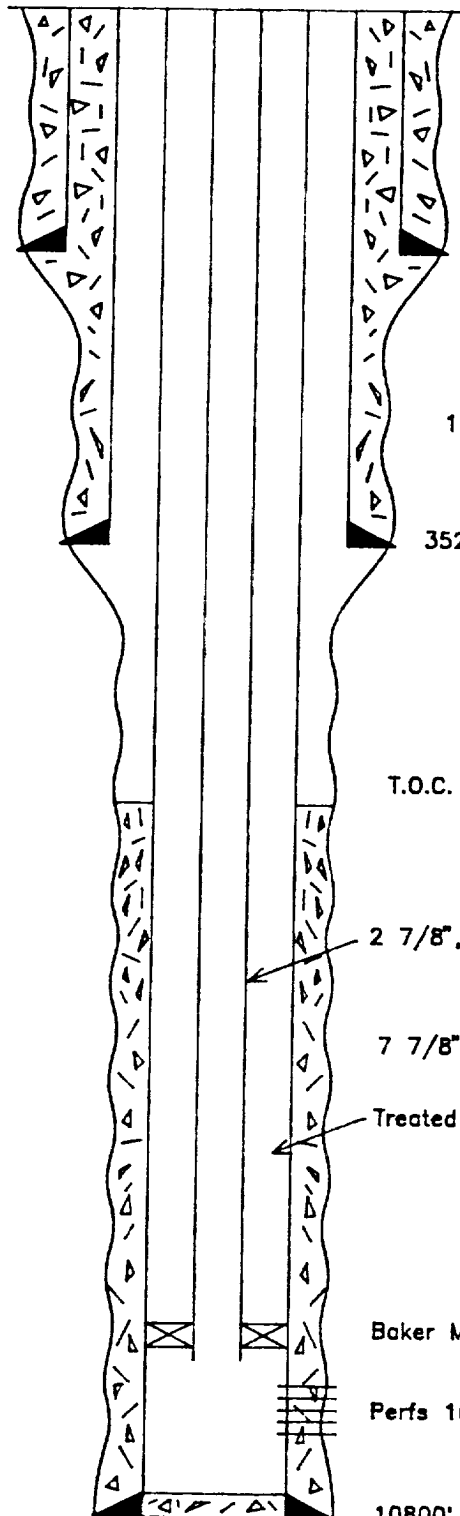

17 1/2" Hole Size

350' - 13 3/8", 54.5#, K-55

Cemented w/400 sxs Class "C" + 2% Cacl + 1/4# Flocele
Circulated to Surface

11" Hole Size

3526' - 8 5/8", 32#, K-55

Cemented w/1200 sxs Howco Lite w/15# salt/sx
+ 1/4# Flocele Followed by 300 sxs Class "C"

T.O.C. ● 7600' (Calculated)

2 7/8", 6.5#, N-80, EUE 8rd Tubing

7 7/8" Hole Size

Treated Packer Fluid

Baker Model "R" Packer ● 10390'

Perfs 10567'-10680' (Wolfcamp)

10800' - 5 1/2", 17#, N-80

Cemented w/600 sxs 50-50 Pozmiz + 2% gel + 0.6% Halad 22
+ 3# Kcl/sx + 1/2# Flocele

T.D. ● 10200'

SPRINKLE FEDERAL NO. 3

1650' FNL & 460' FEL

SEC. 9, T-19S, R-35E LEA CTY.