


FIELD Luzon Monument 68/5R	OPERATOR Amesade Hess Corp	DATE 4/28/76
LEASE State Z	WELL NO. 1	LOCATION 360 ENL-440 EEL, Sect 13, T-20S, R-36E

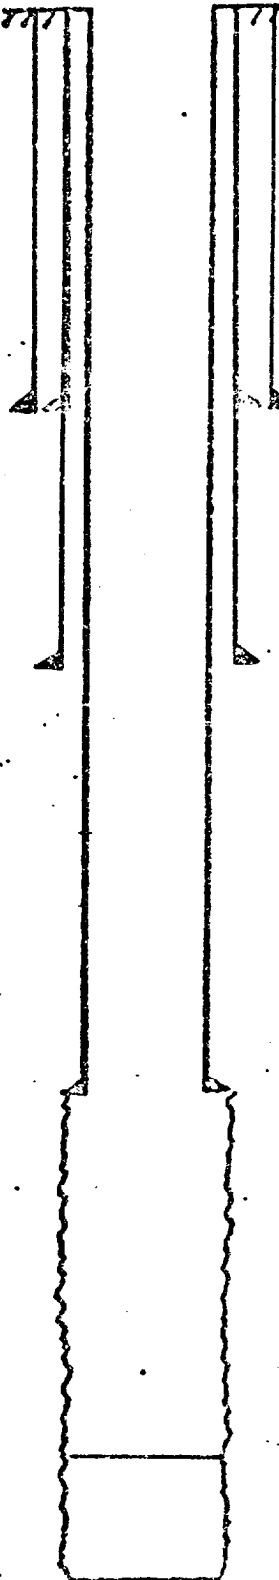

12 1/2" casing set at 196' with 200 sx of El Toro cement  
Hole size 17 1/2" Cement @ Surface by Calc

8 5/8" casing set at 2360' with 600 sx of El Toro cement  
Hole size 11" Top Cement 360' by Survey

6 5/8" casing set at 3778' with 100 sx of regular cement  
Hole size 7 7/8" Calc. cement top 3102'

2 1/4" Tbg. nt. 3829'

P.B.D. 3845'

Plugged back to 3845' w/ 184 gal. Dowell Plastic + 200# Ottawa Sand

Total Depth 3867'