


FIELD <u>MONUMENT-TOWN</u>	OPERATOR Continental Oil Company	DATE May 3, 1976
LEASE <u>BRIT 3</u>	WELL No <u>23</u>	LOCATION <u>HUTK, SEC. 5 T-20S, R-57E</u>

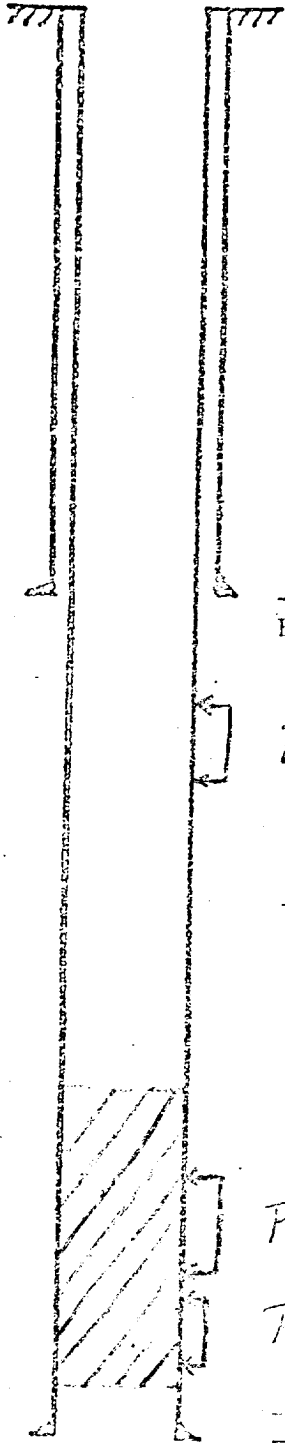

8 5/8 " casing set at 1328 ' with 400 sx of CLASS "C" cement
 Hole size 12 1/4 " Top of cement SURFACE .

PERFS: 4174 - 4241 '

2 3/8 " tubing set at 6591 ' .

30 SACK CEMENT PLUG: 6425 - 6700 '

PERFS: 6498 - 6590 '

PERFS: 6614 - 6622 '

5 1/2 " casing set at 6750 ' with 550 sx of CLASS "B" cement
 Total Depth 6850 ' Hole size 7 7/8 " Top of cement 2820 ' .