


FIELD	OPERATOR	DATE
LEASE	WELL NO.	LOCATION

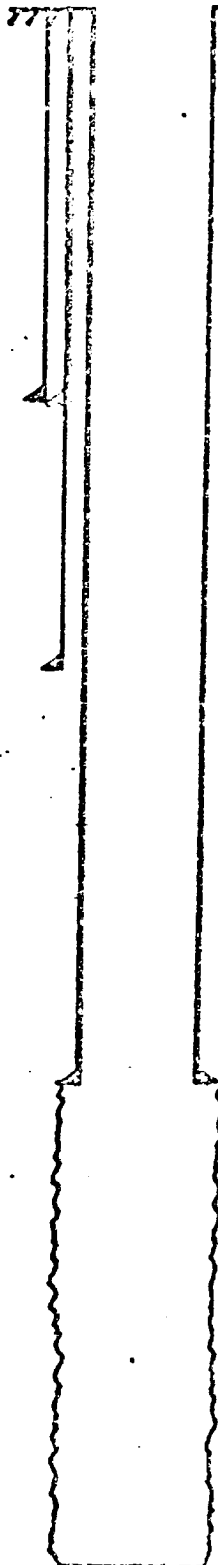

13 " casing set at 192 ' with 200 sx of regular cement  
 Hole size 7 1/2 " Cement e Surface by Calc.

6 5/8 " casing set at 2635 ' with 600 sx of regular cement  
 Hole size 11 " Top Survey 200 by Survey

6 5/8 casing perf'd at 3727-3733 '

6 5/8 " casing set at 3727 ' with 100 sx of regular cement  
 Hole size 7 7/8 " Calc. cement top at 3043 '

2 3/4 " Log at 3840 '

Total Depth 3840 '