


DIAGRAMMATIC SKETCH SHOWING
TRIPLE COMPLETION INSTALLATION

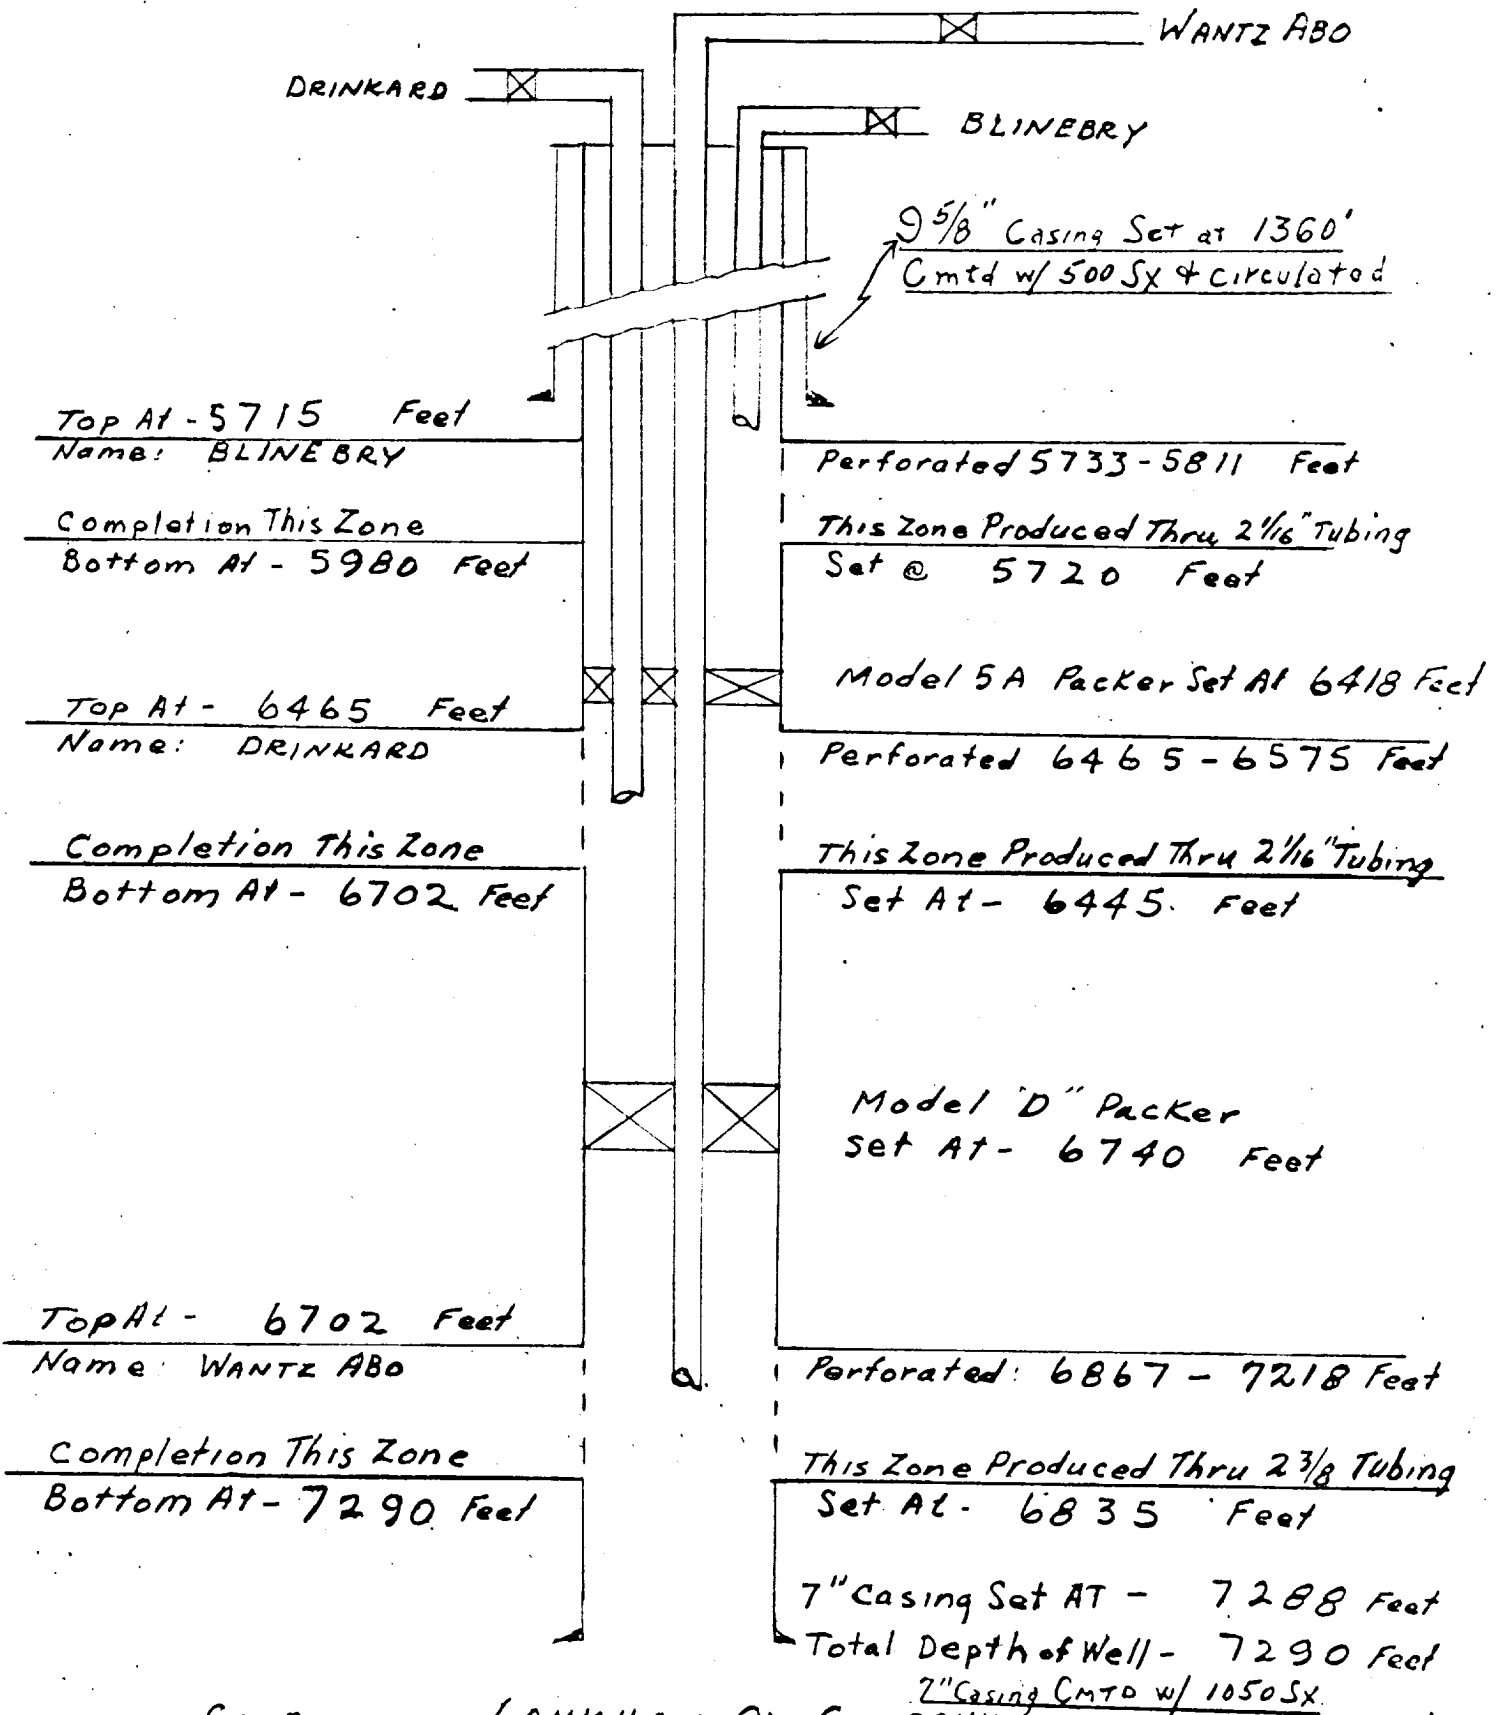

COMPANY — LANKHAM OIL COMPANY
 LEASE — S. J. Sarkeys No. 1
 FIELD — Wantz Abo, Drinkard, Blinebry
 LOCATION — NE/4 NE/4, Sec. 26, T21S, R37E
 DATE — 11-10-65