

SEMUR Blinbry/Tubb, Well No. 113  
 PROPOSED COMPLETION EQUIPMENT


13 3/8", 54.5#/FT CSG @  
 1450' w/ 1131 SX

9 5/8", 40 #/FT CSG @ 4200'  
 w/ 1346 SX.

PERFS 5860'

PERFS 6350'

T.D. - 6700'

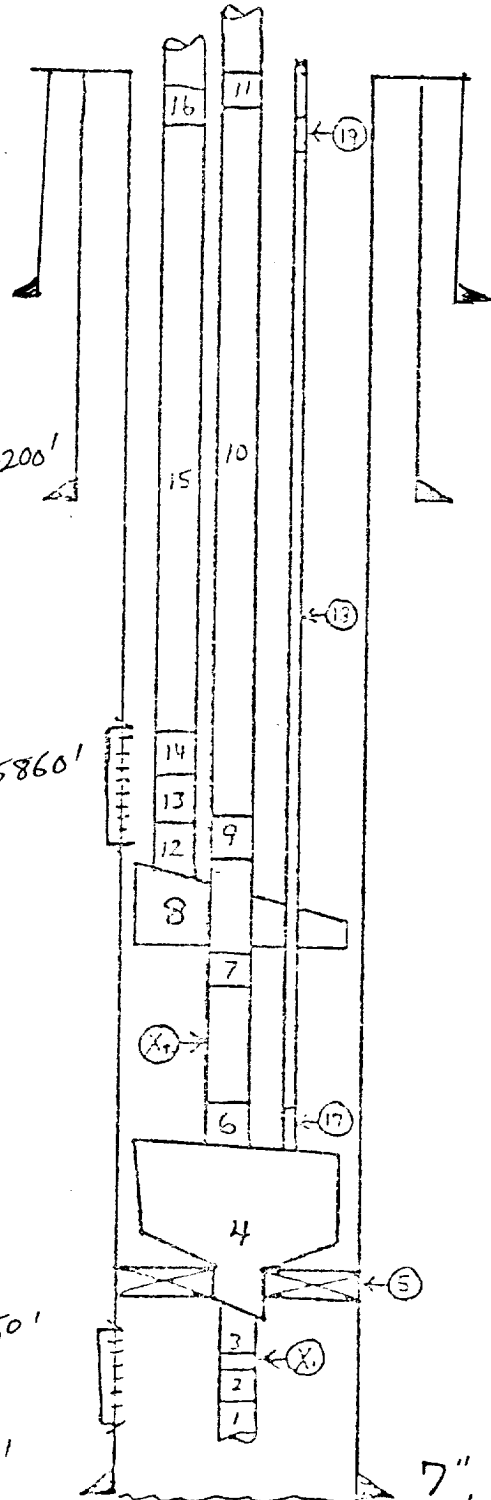

1. 1 JT. 2 3/8" BUTTRESS TBG O.E.
2. TUBS S.N. - BUTTRESS
- X<sub>1</sub> 2 3/8" BUTTRESS TBG.
3. X-OVER 2 3/8" BUTT. X EUEB.
4. VENT HEAD ASSY.
5. PKR OTIS "WB" @
6. X-OVER 2 3/8" BUTT. X EUEB
- X<sub>2</sub> 2 3/8" BUTTRESS TBG.
7. X-OVER 2 3/8" BUTT. X EUEB
- 8.\* TRIPLE STRING ANCHOR
9. X-OVER 2 3/8" BUTT. X EUEB
10. 2 3/8" BUTTRESS TBG.
11. X-OVER 2 3/8" BUTT. X EUEB
12. J-LATCH ASSY.
13. X-OVER 2 3/8" BUTT. X EUEB
14. BLINBRY S.N. - BUTTRESS
15. 2 3/8" BUTTRESS TBG.
16. X-OVER 2 3/8" BUTT. X EUEB.
17. STINGER COLLET
18. 1 1/4" 10rd IJ TBG.
19. X-OVER 10rd IJ 1 1/4" x 10rd IJ

NOTE\*: TO BE LOCATED BELOW  
 BOTTOM BLINBRY PERFS.

7", 26 1/2# K-55 COG. @ 6700'  
 w/ 1538 SX.