



PLAT OF LOCATION
 SANTA FE ENERGY RESOURCES, INC.
 Gaucho Unit No. 3
 660' FSL & 1650' FWL
 Section 20, T-22-S, R-34-E
 Lea County, New Mexico

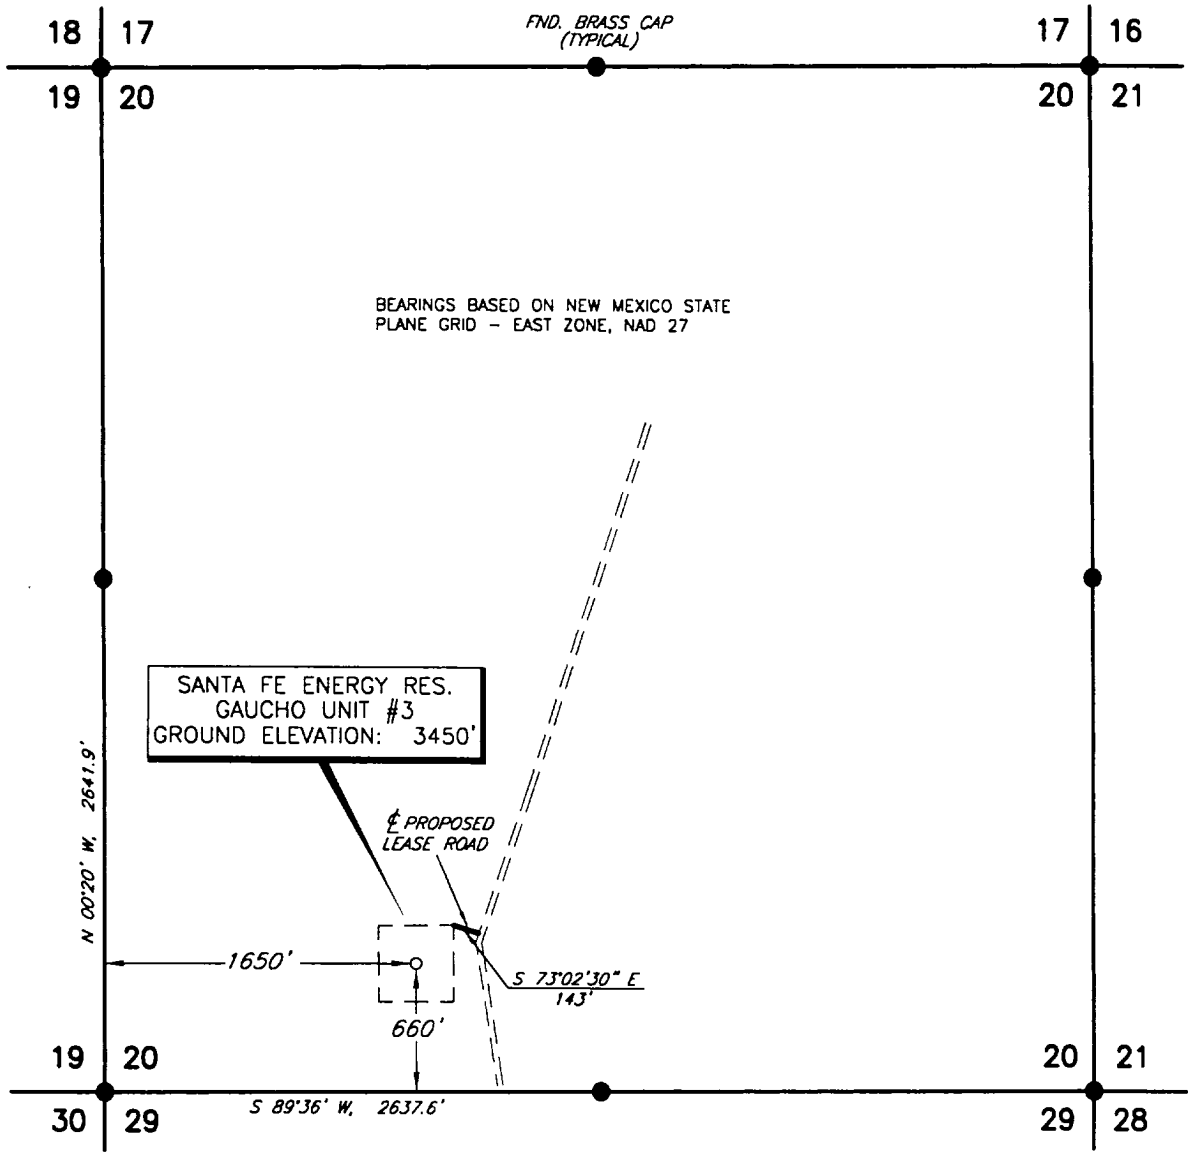

PLAN VIEW
 1" = 1000'

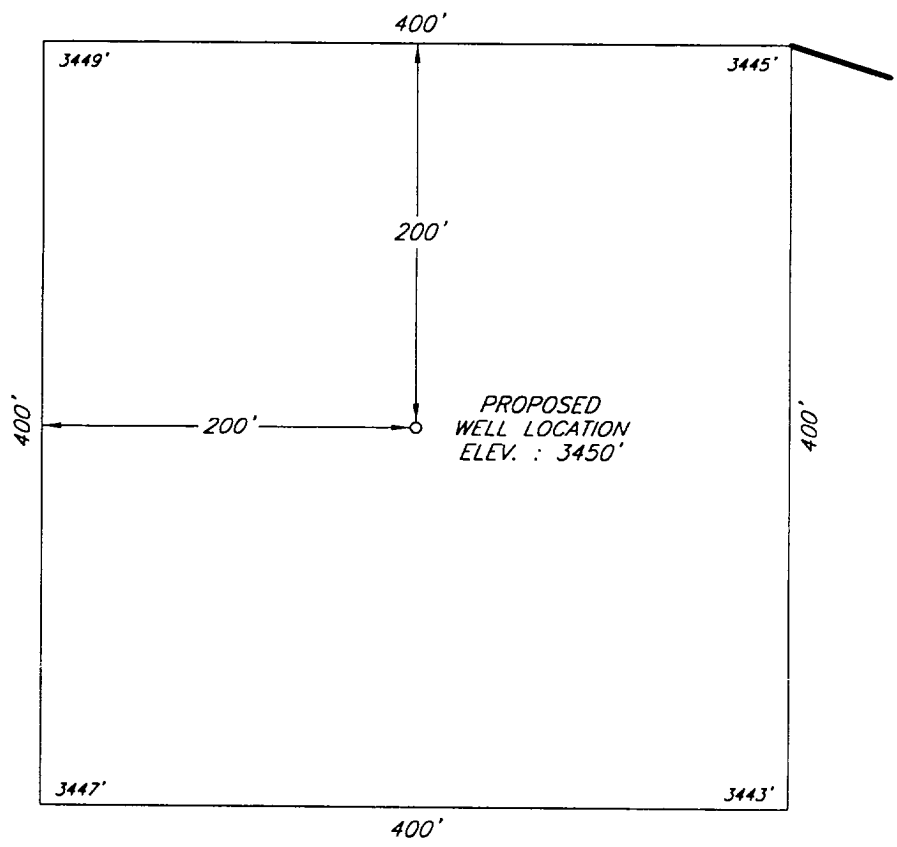

DETAIL VIEW
 1" = 100'

				SANTA FE ENERGY RESOURCES		SCALE: AS SHOWN	
						DATE: NOVEMBER 24, 1998	
NO.	REVISION	DATE	BY	SURVEYING AND MAPPING BY TOPOGRAPHIC LAND SURVEYORS MIDLAND, TEXAS		JOB NO.: 61425-F	
SURVEYED BY: R.M.R.						46 SW	
DRAWN BY: JSJ						SHEET : 1 OF 1	
APPROVED BY: R.M.R.							