


WELL: Skelly Penrose -A- Unit # 8
 POOL: Langlie Mattix; 7 Rvrs-Q-Grayburg Pool (37240)
 LOCATION: 660' FSL & 1980' FWL
 Unit N, Sec 33, T-22S, R-37E
 COUNTY/STATE: Lea County, New Mexico

CURRENT COMPLETION

P & A PROPOSAL

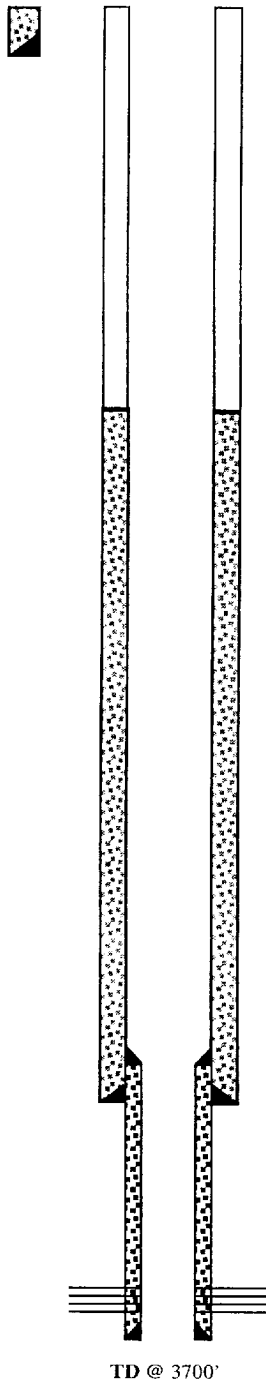


18" Hole
 16" 70# H-40 CSA 119'
 Cement w / 100 sx
 Cement circulated

7-7/8" Hole
 7" 20# J-55 CSA 3390'
 Cement w / 250 sx
 TOC @ 1375' (Calculated @ 50% Fillup)

7 Rvrs-Queen-Grayburg Perfs:
 3573 - 3627 / Cement squeezed w/ 250 sx
 Reperf 3573 - 3627
 Add Perfs 3556 - 3643

6-1/4" Hole
 5" 13# K-55 LSA 3687'
 Cement w / 500 sx
 TOL @ 3278'

TD @ 3700'

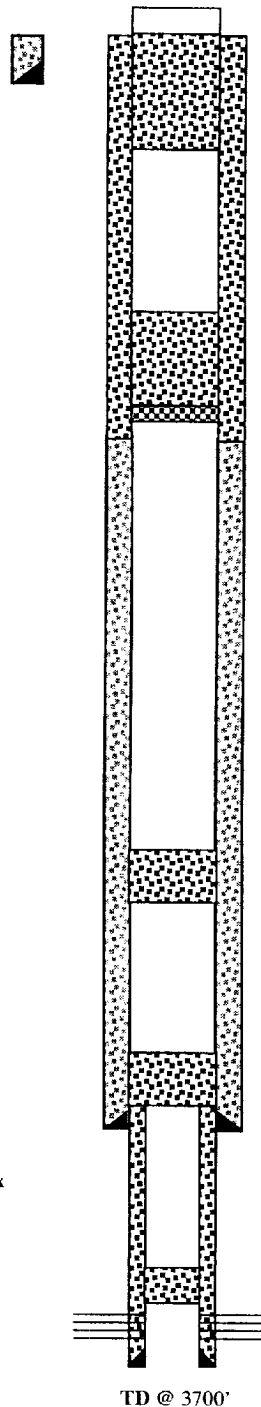

Install P&A Marker
 Surface Plug - 0' - 250'
 w/ 135 sx

Perforate 7" casing @ 1350'
 Cement Retainer @ 1320'
 Cement Squeeze behind 7" casing
 to Surface w/ 300 sx
 Top Cement Retainer w/ 100 sx
 Tag Top of Cement @ +/- 1130'

Spot cement plug 2374' - 2474'
 w/ 55 sx - Tag top of cement

Spot cement plug 3225' - 3325'
 w/ 55 sx - Tag top of cement

Spot cement plug 3425' - 3525'
 w/ 55 sx - Tag top of cement

TD @ 3700'