


EXHIBIT 2
 BLOWOUT PREVENTER
 DIAGRAM

Meyers Federal #7

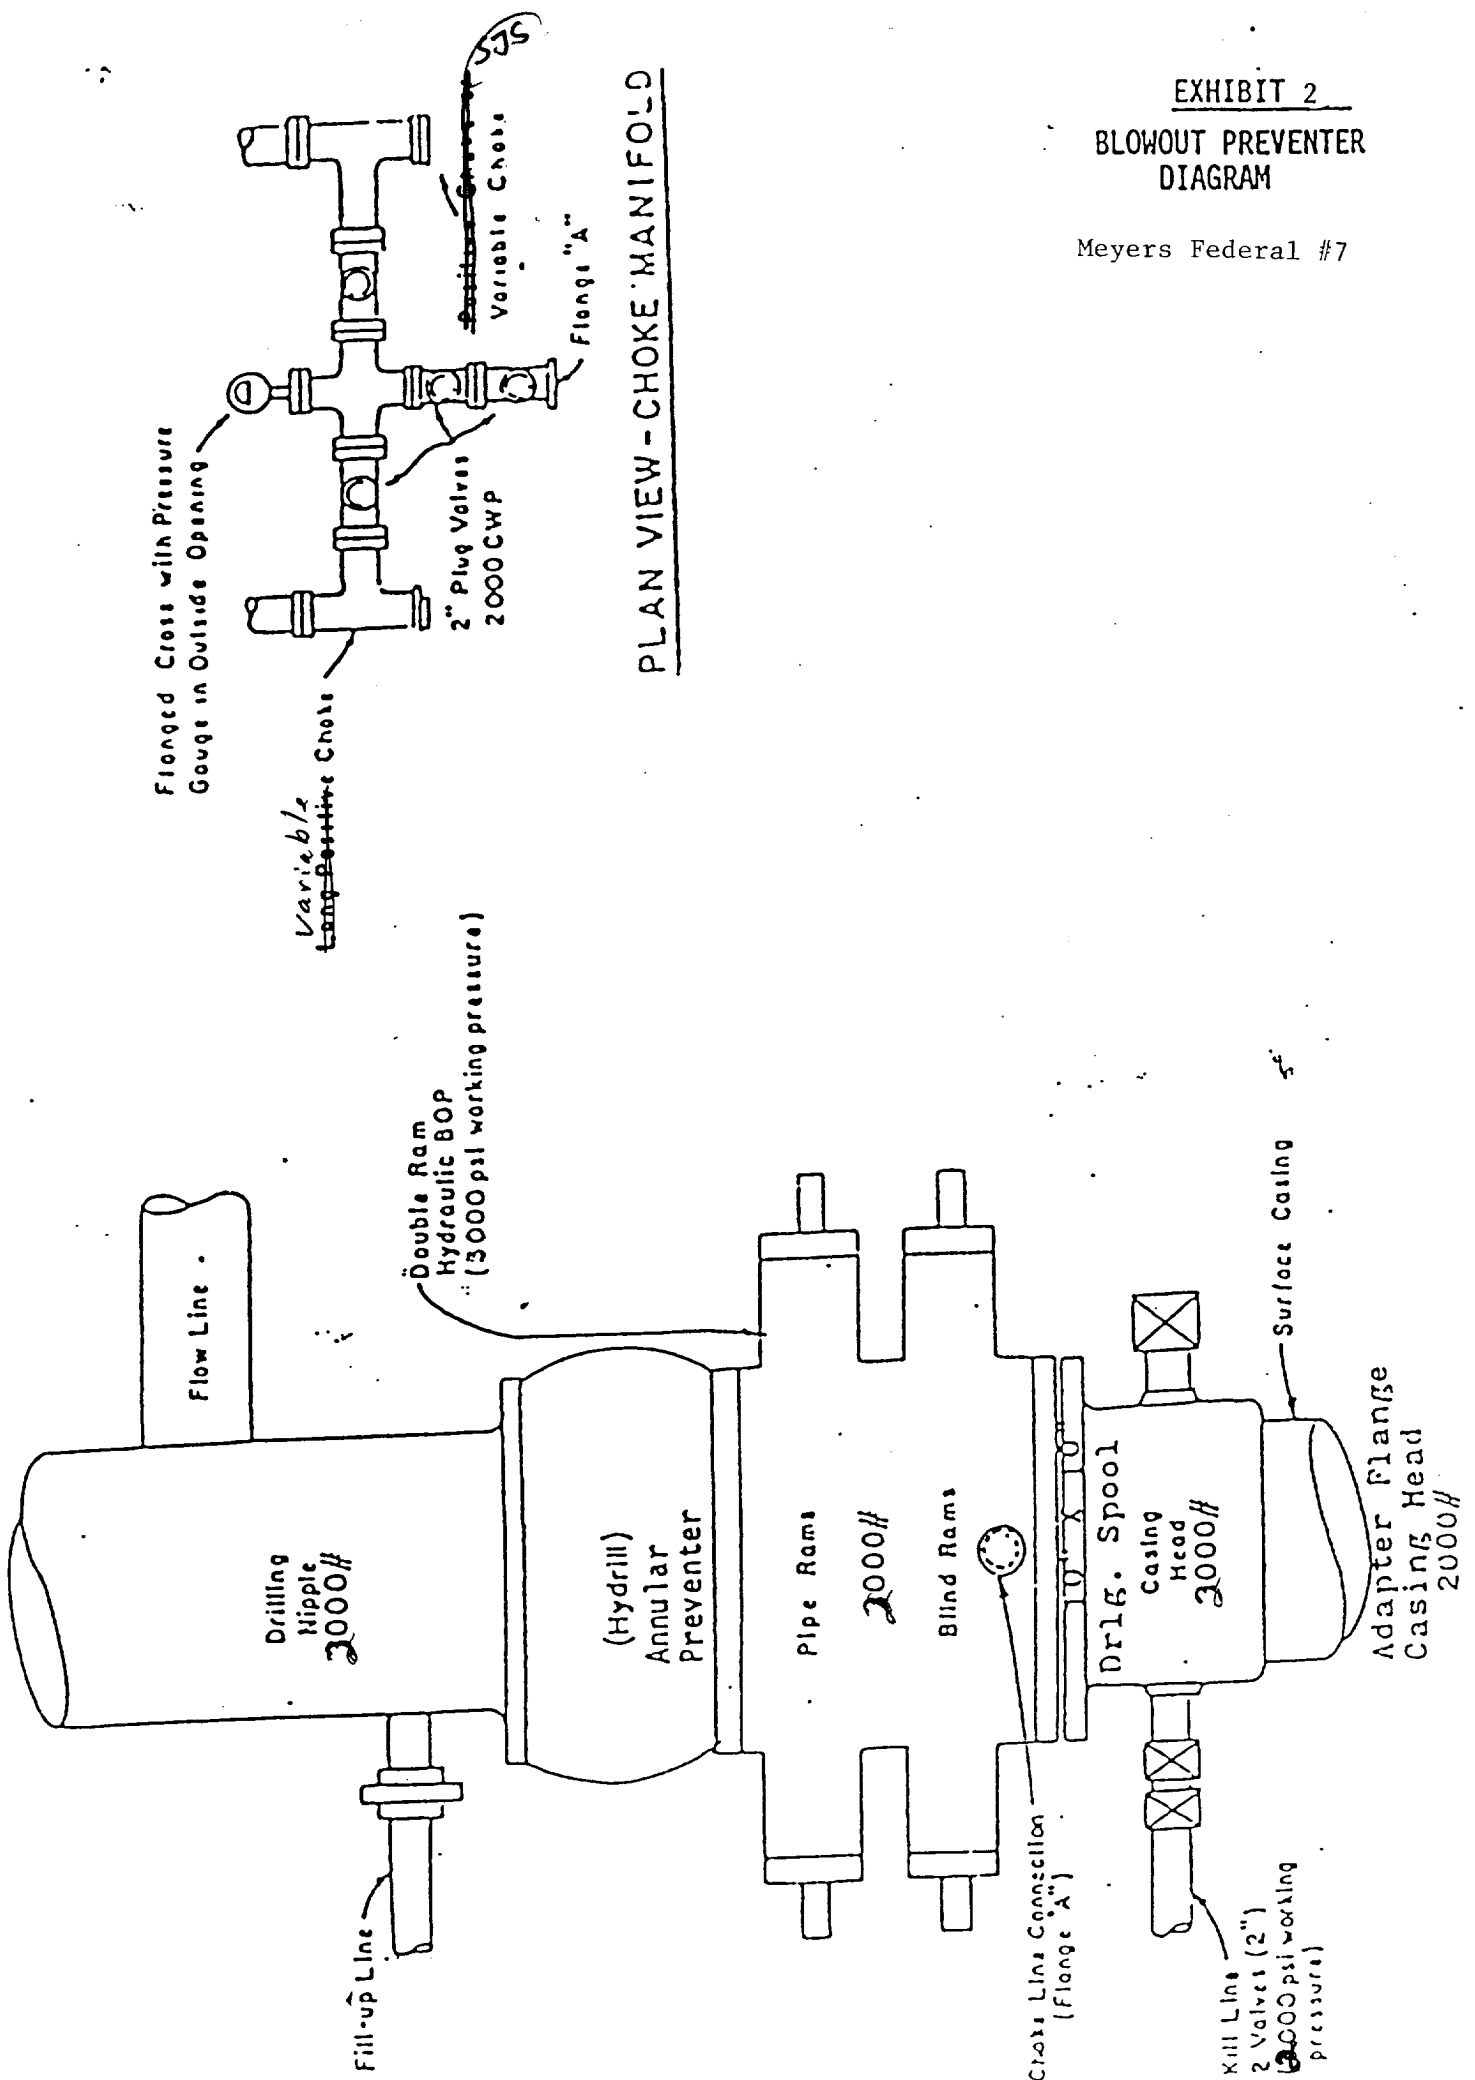

PLAN VIEW - CHOKE MANIFOLD