



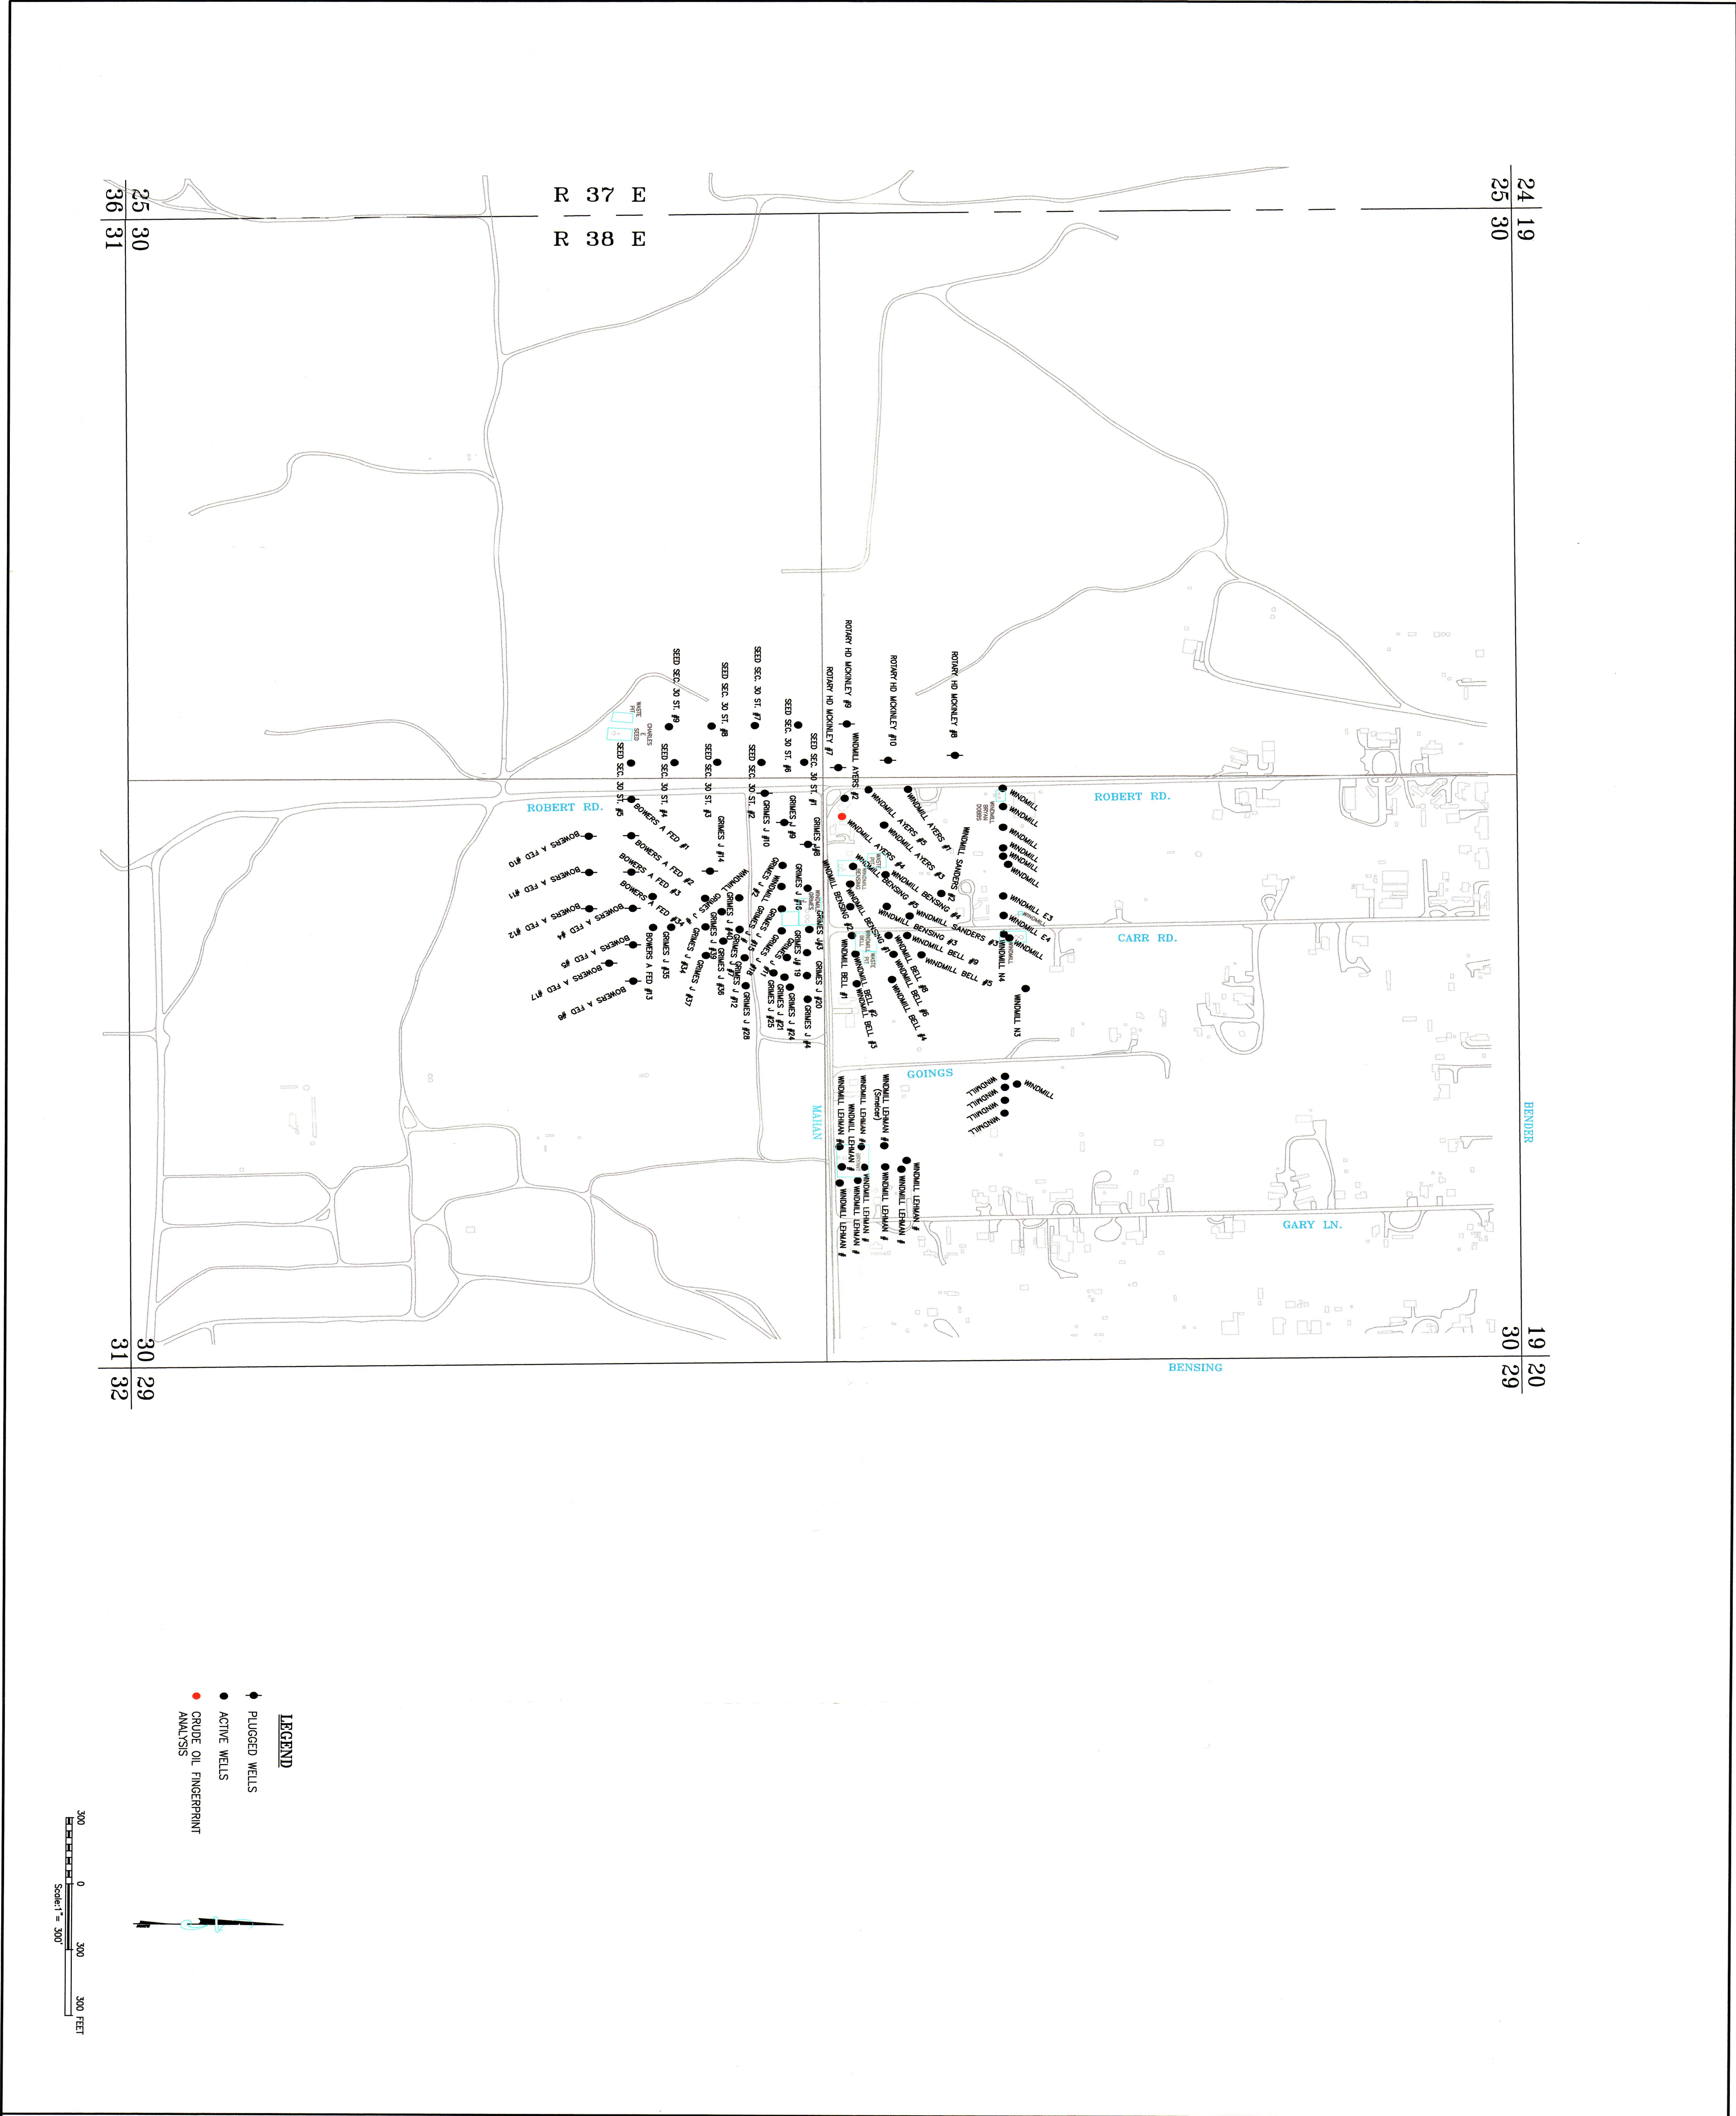

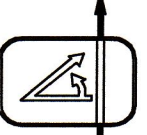

JOHN WEST SURVEYING CO.
412 N. DAL PASO, HOBBS, NEW MEXICO
(505) 393-3117

BBC INTERNATIONAL
SURVEYING & CONSULTING

WINDMILL OIL WELL LOCATION MAP
SECTION 30, TOWNSHIP 18 SOUTH, RANGE 38 EAST,
LEA CO., N.M.

NO.	DATE	REVISIONS:	BY	CHK	ENGR	APP.

E-3072

Surveyed By: HARCROW	Drawn By: LA	Last Rev: 7/30/02	SHEET NO.
Date Begin: 12/17/01	Date: 12/13/01	Disk: --	1-1
Date End: 1/3/02	Checked by: GE	DRAWING NO. E-3072	
W.O. Number: --	File Name: BBC.DWG		