


LADY FRANKLIN 25 STATE CTB 1

COLGATE ENERGY LLC
IN THE NW/4 NW/4, SW/4 NW/4, & NE/4 NW/4 OF
SECTION 25, TOWNSHIP 19 SOUTH, RANGE 28 EAST, N.M.P.M.
EDDY COUNTY, STATE OF NEW MEXICO

JUNE 5, 2019

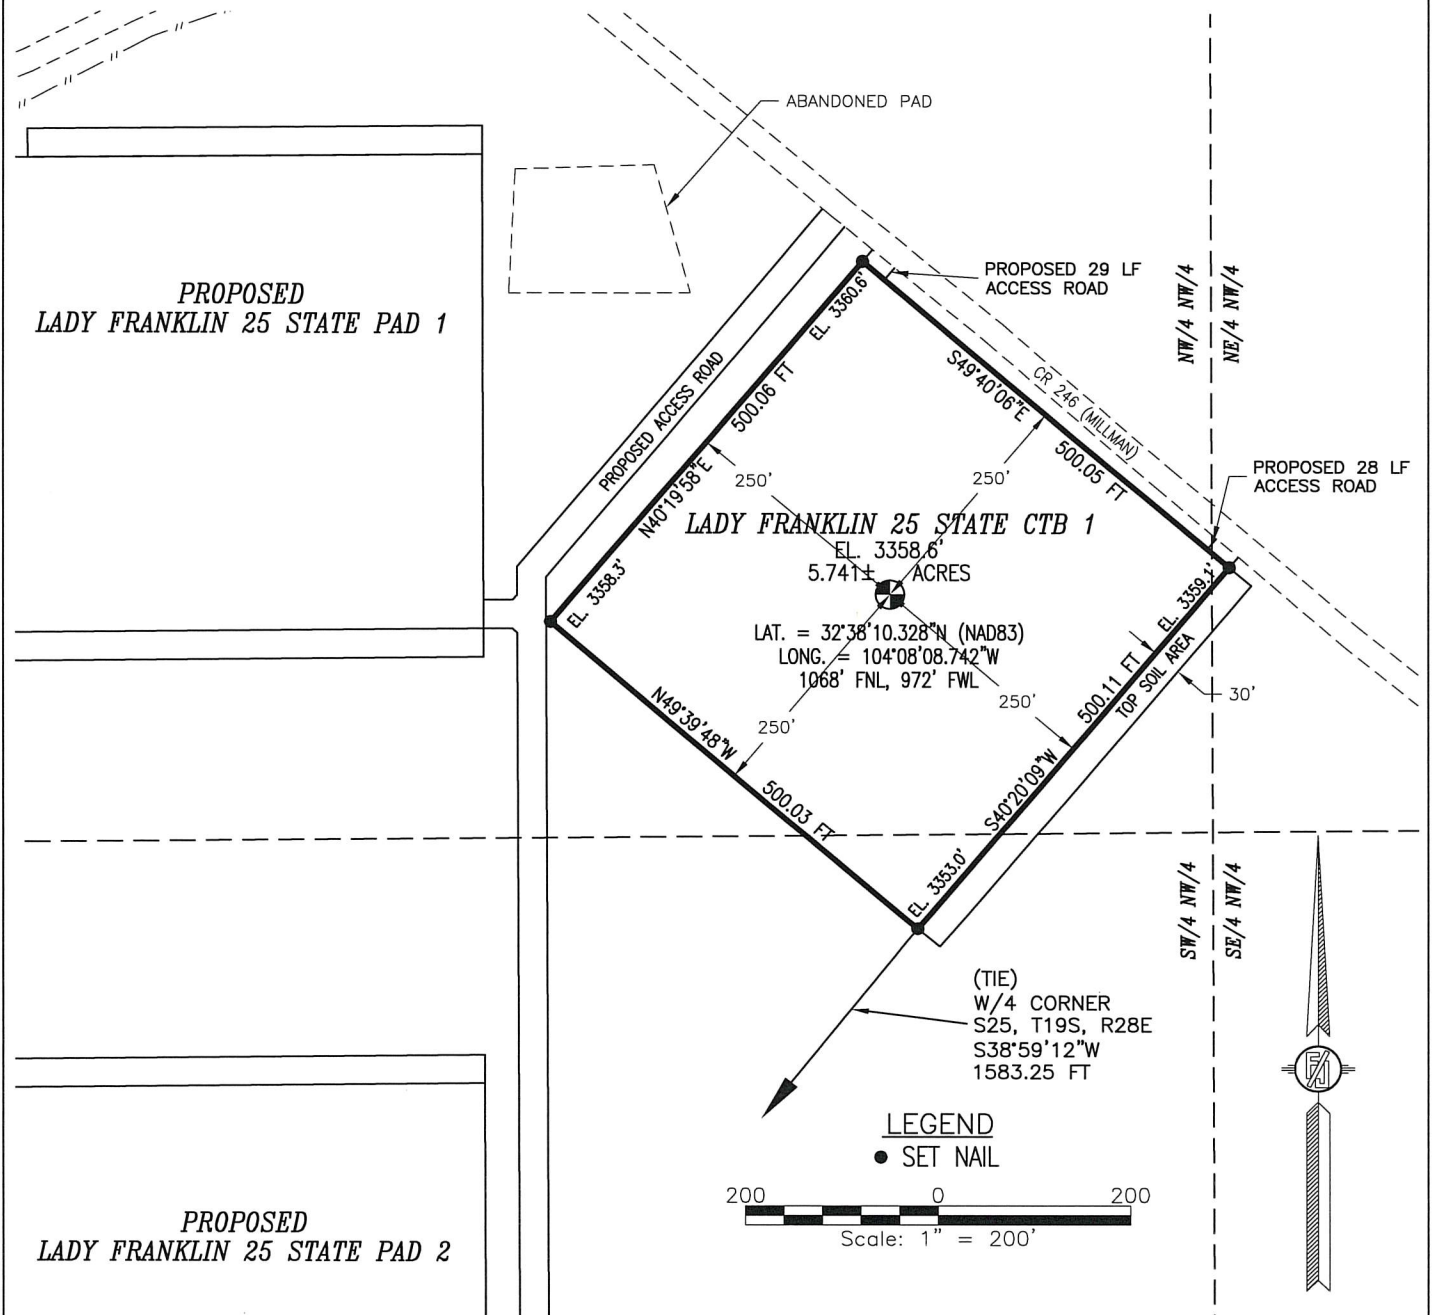

DESCRIPTION

A CERTAIN PIECE OR PARCEL OF LAND AND REAL ESTATE LYING IN THE NW/4 NW/4, SW/4 NW/4, & NE/4 NW/4 OF SECTION 25, TOWNSHIP 19 SOUTH, RANGE 28 EAST N.M.P.M., EDDY COUNTY, STATE OF NEW MEXICO.

BEGINNING AT THE SOUTHWEST CORNER OF THE PARCEL, WHENCE THE WEST QUARTER CORNER OF SECTION 25, TOWNSHIP 19 SOUTH, RANGE 28 EAST, N.M.P.M. BEARS S38°59'12"W, A DISTANCE OF 1583.25 FEET;
THENCE N49°39'48"W A DISTANCE OF 500.03 FEET TO THE NORTHWEST CORNER OF THE PARCEL;
THENCE N40°19'58"E A DISTANCE OF 500.06 FEET TO THE NORTHEAST CORNER OF THE PARCEL;
THENCE S49°40'06"E A DISTANCE OF 500.05 FEET TO THE SOUTHEAST CORNER OF THE PARCEL;
THENCE S40°20'09"W A DISTANCE OF 500.11 FEET TO THE SOUTHWEST CORNER OF THE PARCEL, TO THE POINT OF BEGINNING;
CONTAINING 5.504 ACRES IN THE NW/4 NW/4 & 0.229 ACRES IN THE SW/4 NW/4 & 0.008 ACRES IN THE NE/4 NW/4 FOR A TOTAL OF 5.741 ACRES MORE OR LESS.

GENERAL NOTES

- 1.) THE INTENT OF THIS SURVEY IS TO ACQUIRE A BUSINESS LEASE FOR THE PURPOSE OF BUILDING A CENTRAL TANK BATTERY
- 2.) BASIS OF BEARING IS NEW MEXICO STATE PLANE EAST ZONE MODIFIED TO THE SURFACE (NAD83)

DRIVING DIRECTIONS: FROM CR 235 (CURRY COMB) AND CR 246 (MILLMAN) GO SOUTH AND EAST ON CR 246 3.9 MILES TO ROAD SURVEY, CONTINUE SOUTHEAST 67' THEN SOUTHWEST 29' TO THE NORTHEAST PAD CORNER FOR THIS LOCATION.

SURVEYOR CERTIFICATE

I, FILIMON F. JARAMILLO, A NEW MEXICO PROFESSIONAL SURVEYOR NO. 12797, HEREBY CERTIFY THAT I HAVE CONDUCTED AND AM RESPONSIBLE FOR THIS SURVEY, THAT THIS SURVEY IS TRUE AND CORRECT TO THE BEST OF MY KNOWLEDGE AND BELIEF, AND THAT THIS SURVEY AND PLAT MEET THE MINIMUM STANDARDS FOR LAND SURVEYING IN THE STATE OF NEW MEXICO.

IN WITNESS WHEREOF, THIS CERTIFICATE IS EXECUTED AT CARLSBAD, NEW MEXICO, THIS 13 DAY OF JUNE 2019

MADRON SURVEYING, INC.
301 SOUTH CANAL
CARLSBAD, NEW MEXICO 88220
Phone (575) 234-3341

SHEET: 1-3

MADRON SURVEYING, INC. CARLSBAD, NEW MEXICO

SURVEY NO. 7318


LADY FRANKLIN 25 STATE CTB 1

COLGATE ENERGY LLC

IN THE NW/4 NW/4, SW/4 NW/4, & NE/4 NW/4 OF
SECTION 25, TOWNSHIP 19 SOUTH, RANGE 28 EAST, N.M.P.M.
EDDY COUNTY, STATE OF NEW MEXICO

JUNE 5, 2019

QUAD MAP

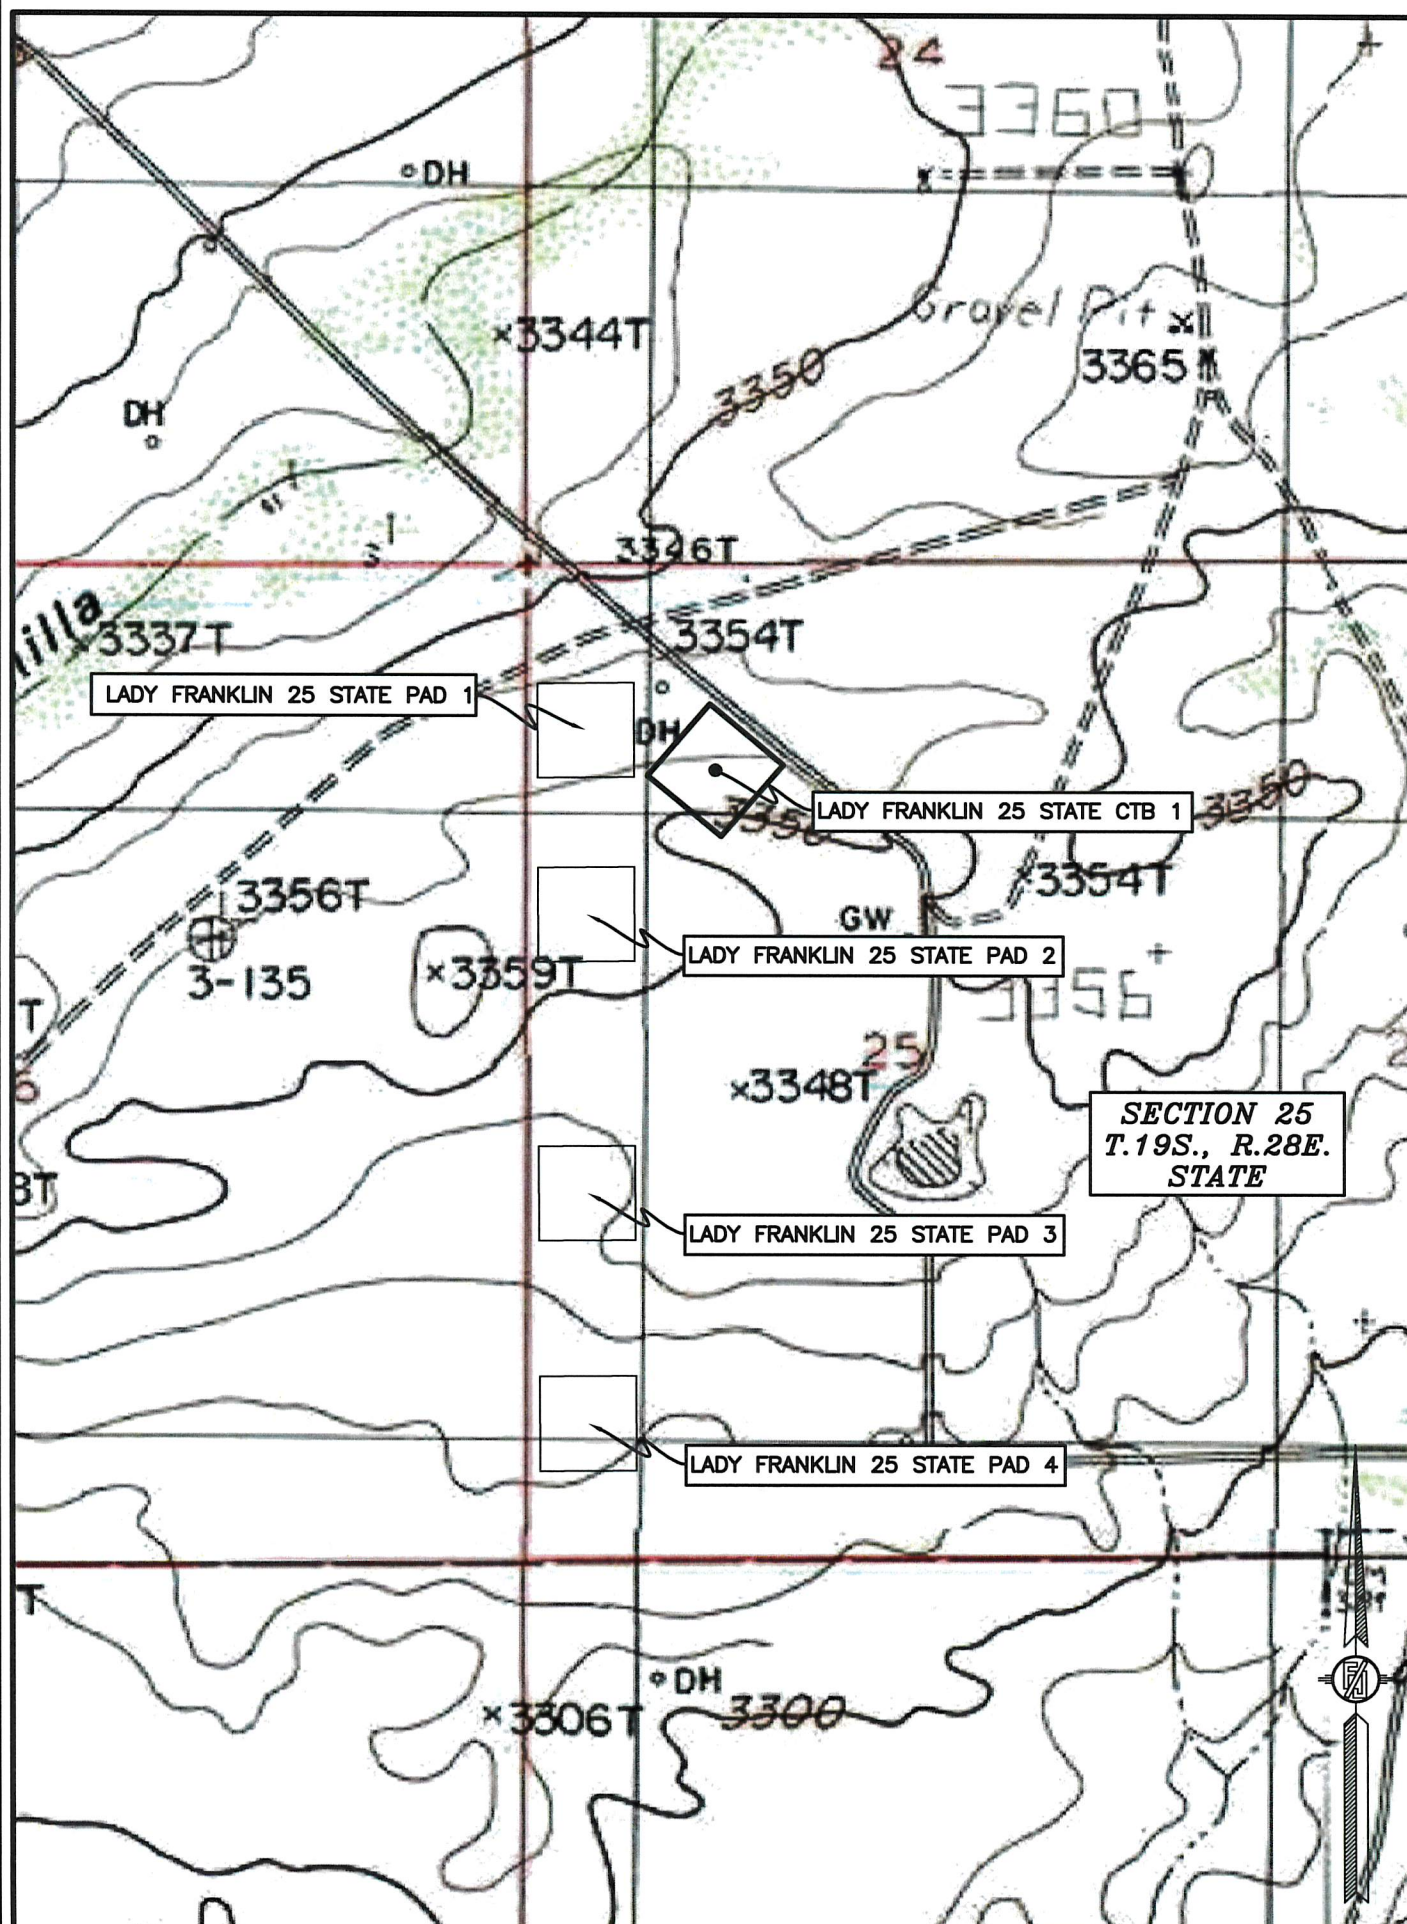

SHEET: 2-3

SURVEY NO. 7318

MADRON SURVEYING, INC. 301 SOUTH CANAL CARLSBAD, NEW MEXICO
(575) 234-3341


LADY FRANKLIN 25 STATE CTB 1

COLGATE ENERGY LLC

IN THE NW/4 NW/4, SW/4 NW/4, & NE/4 NW/4 OF
SECTION 25, TOWNSHIP 19 SOUTH, RANGE 28 EAST, N.M.P.M.
EDDY COUNTY, STATE OF NEW MEXICO

JUNE 5, 2019

AERIAL PHOTO


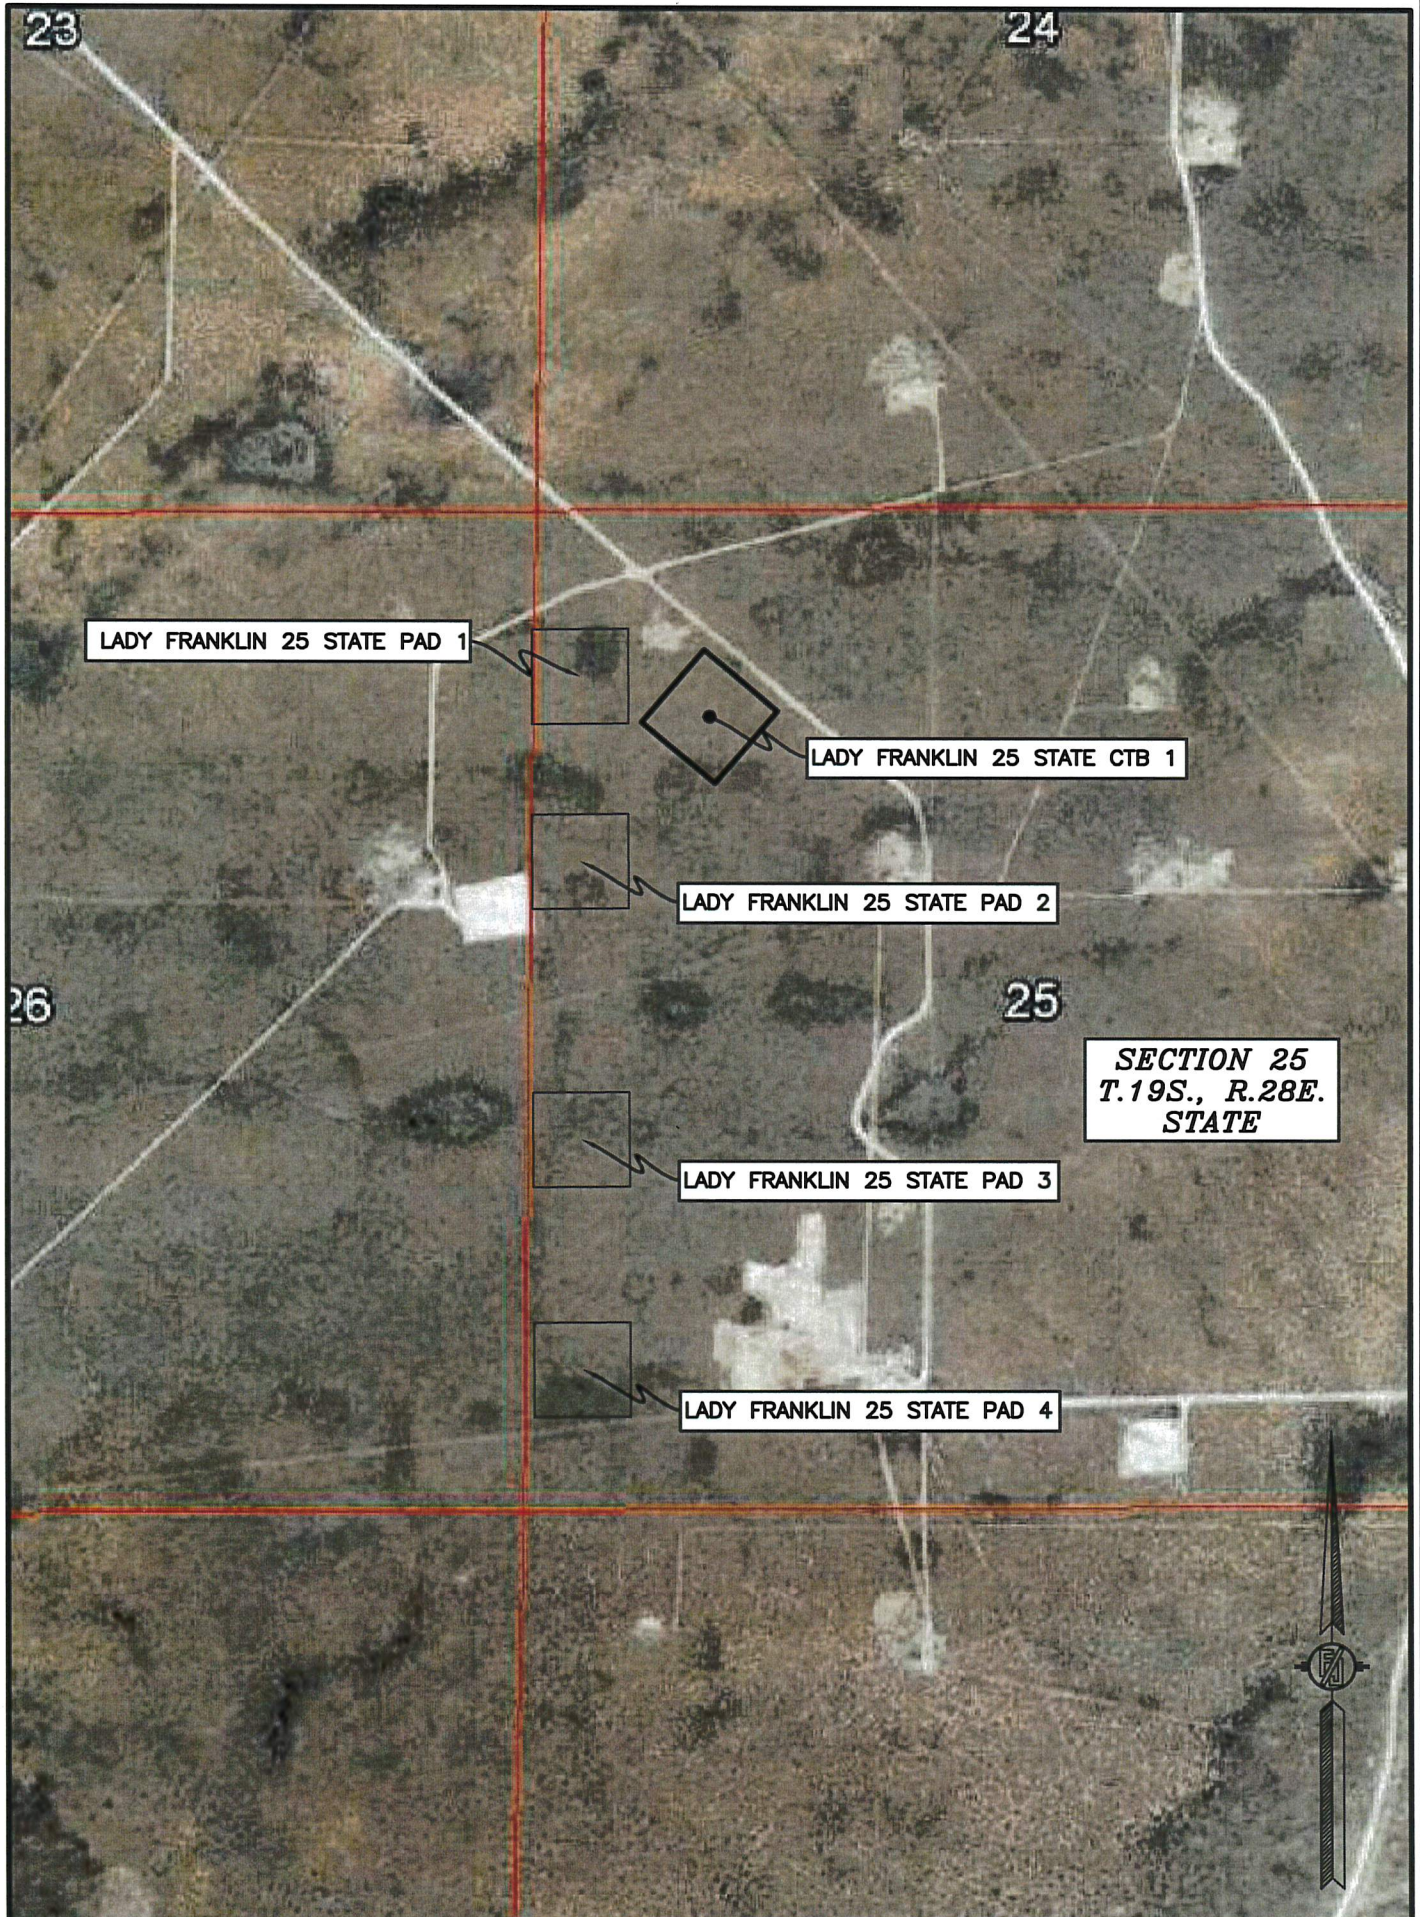


SHEET: 3-3

SURVEY NO. 7318

MADRON SURVEYING, INC. 301 SOUTH CANAL (575) 234-3341 CARLSBAD, NEW MEXICO

PLAN VIEW

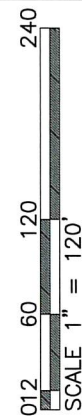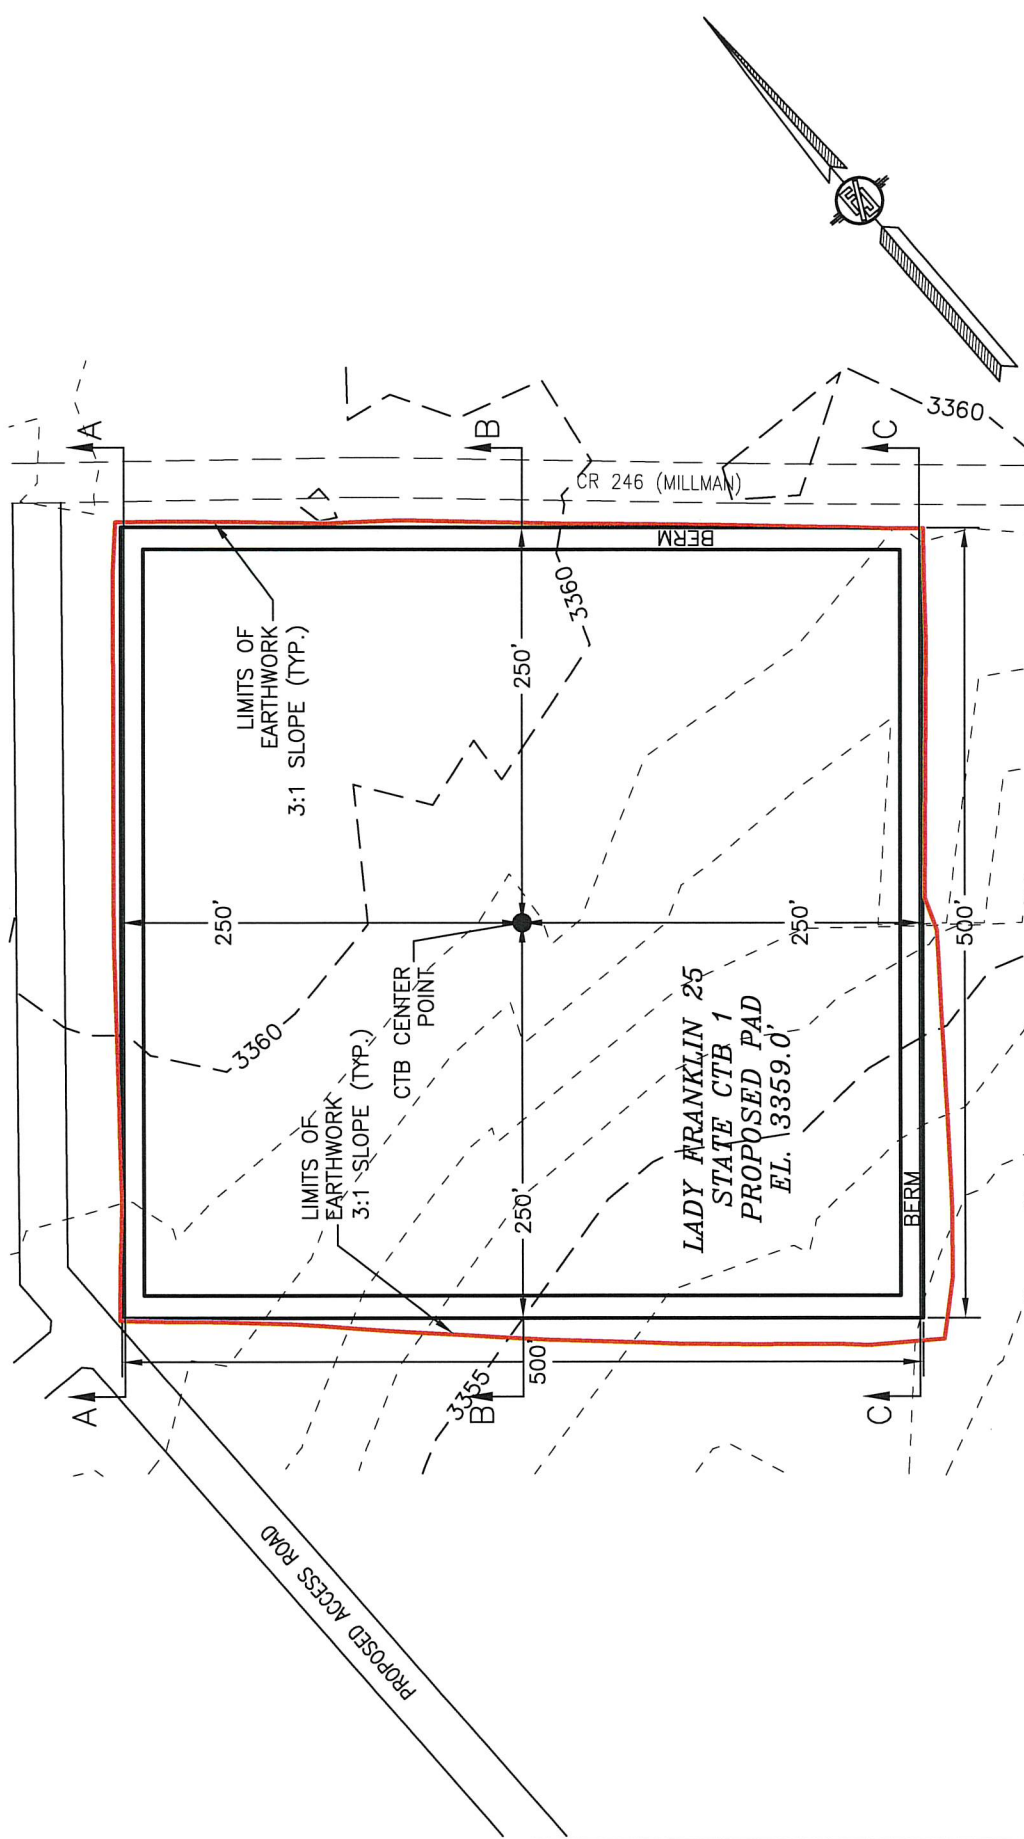

CUT	FILL	NET
4319 CU. YD	12260 CU. YD	7941 CU. YD (FILL)

EARTHWORK QUANTITIES ARE ESTIMATED

SHEET 1-2
SURVEY NO. 7318






COLGATE ENERGY LLC
GRADING PLAN AND CROSS SECTIONS
FOR LADY FRANKLIN 25 STATE CTB 1
SECTION 25, TOWNSHIP 19 SOUTH,
RANGE 28 EAST, N.M.P.M.
EDDY COUNTY, STATE OF NEW MEXICO

JUNE 5, 2019

301 SOUTH CANAL
(575) 234-3341

E. JARAMILLO
REGISTERED PROFESSIONAL SURVEYOR
STATE OF NEW MEXICO
6/13/19
DATE
MADRON SURVEYING, INC.

CROSS SECTIONS

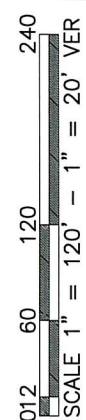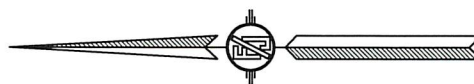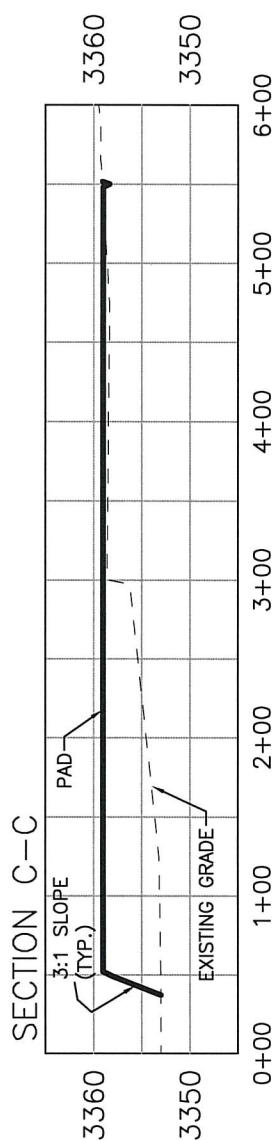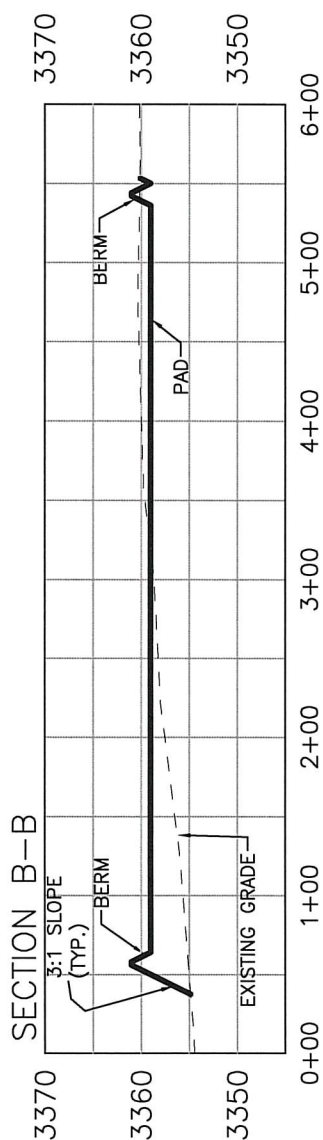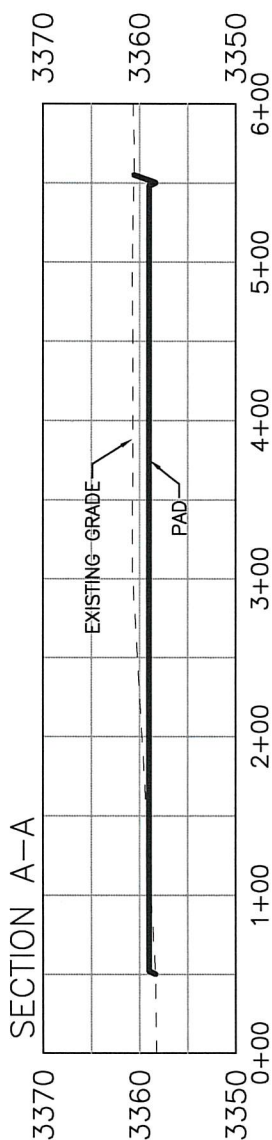

CUT	FILL	NET
4319 CU. YD	12260 CU. YD	7941 CU. YD (FILL)

EARTHWORK QUANTITIES ARE ESTIMATED

SHEET 2-2
SURVEY NO. 7318

COLGATE ENERGY LLC
GRADING PLAN AND CROSS SECTIONS
FOR LADY FRANKLIN 25 STATE CTB 1
SECTION 25, TOWNSHIP 19 SOUTH,
RANGE 28 EAST, N.M.P.M.
EDDY COUNTY, STATE OF NEW MEXICO

JUNE 5, 2019

I, FILMON F. JARAMILLO, A NEW MEXICO REGISTERED PROFESSIONAL SURVEYOR CERTIFY THAT I DIRECTED AND AM RESPONSIBLE FOR THIS SURVEY, THAT THIS SURVEY IS TRUE AND CORRECT TO THE BEST OF MY KNOWLEDGE AND BELIEF AND THIS SURVEY AND PLAT MEET THE MINIMUM STANDARDS FOR SURVEYING IN NEW MEXICO.

Filmon F. Jaramillo
FILMON F. JARAMILLO, PLS. 06/05/19
DATE

MADRON SURVEYING, INC. CARLSBAD, NEW MEXICO

District I
1625 N. French Dr., Hobbs, NM 88240
Phone:(575) 393-6161 Fax:(575) 393-0720
District II
811 S. First St., Artesia, NM 88210
Phone:(575) 748-1283 Fax:(575) 748-9720
District III
1000 Rio Brazos Rd., Aztec, NM 87410
Phone:(505) 334-6178 Fax:(505) 334-6170
District IV
1220 S. St Francis Dr., Santa Fe, NM 87505
Phone:(505) 476-3470 Fax:(505) 476-3462

State of New Mexico
Energy, Minerals and Natural Resources
Oil Conservation Division
1220 S. St Francis Dr.
Santa Fe, NM 87505

QUESTIONS

Action 72050

QUESTIONS

Operator: COLGATE OPERATING, LLC 300 North Marienfeld Street Midland, TX 79701	OGRID: 371449
	Action Number: 72050
	Action Type: [UF-FAC] TB Registration (TB-REG)

QUESTIONS

Facility Details <i>Please answer all of the questions in this group.</i>	
Name of the facility	Lady Franklin 25 State Battery
Date the facility was opened	06/26/2020
Depth to ground water, if known	Not answered.

Verification	
Does the operator have other facilities with a matching name	No
Are there other facilites located within approximately 50 feet	No

District I
1625 N. French Dr., Hobbs, NM 88240
Phone:(575) 393-6161 Fax:(575) 393-0720
District II
811 S. First St., Artesia, NM 88210
Phone:(575) 748-1283 Fax:(575) 748-9720
District III
1000 Rio Brazos Rd., Aztec, NM 87410
Phone:(505) 334-6178 Fax:(505) 334-6170
District IV
1220 S. St Francis Dr., Santa Fe, NM 87505
Phone:(505) 476-3470 Fax:(505) 476-3462

State of New Mexico
Energy, Minerals and Natural Resources
Oil Conservation Division
1220 S. St Francis Dr.
Santa Fe, NM 87505

ACKNOWLEDGMENTS

Action 72050

ACKNOWLEDGMENTS

Operator: COLGATE OPERATING, LLC 300 North Marienfeld Street Midland, TX 79701	OGRID: 371449
	Action Number: 72050
	Action Type: [UF-FAC] TB Registration (TB-REG)

ACKNOWLEDGMENTS

☒	I certify that I am authorized to register a facility on behalf of the responsible operator.
☒	I certify that I will notify OCD of any changes of ownership for this facility.
☒	I certify that I will notify OCD when this facility is closed.