

Submit 1 Copy To Appropriate District Office
 District I – (575) 393-6161
 1625 N. French Dr., Hobbs, NM 88240
 District II – (575) 748-1283
 811 S. First St., Artesia, NM 88210
 District III – (505) 334-6178
 1000 Rio Brazos Rd., Aztec, NM 87410
 District IV – (505) 476-3460
 1220 S. St. Francis Dr., Santa Fe, NM 87505

State of New Mexico
 Energy, Minerals and Natural Resources

OIL CONSERVATION DIVISION
 1220 South St. Francis Dr.
 Santa Fe, NM 87505

Form C-103
 Revised July 18, 2013

SUNDRY NOTICES AND REPORTS ON WELLS (DO NOT USE THIS FORM FOR PROPOSALS TO DRILL OR TO DEEPEN OR PLUG BACK TO A DIFFERENT RESERVOIR. USE "APPLICATION FOR PERMIT" (FORM C-101) FOR SUCH PROPOSALS.)		WELL API NO. 30-015-22001
1. Type of Well: Oil Well <input checked="" type="checkbox"/> Gas Well <input type="checkbox"/> Other <input type="checkbox"/>		5. Indicate Type of Lease STATE <input checked="" type="checkbox"/> FEE <input type="checkbox"/>
2. Name of Operator Premier Oil & Gas, Inc.		6. State Oil & Gas Lease No. KO 6527
3. Address of Operator PO Box 1246, Artesia, NM 88211-1246		7. Lease Name or Unit Agreement Name Eddy FV State
4. Well Location Unit Letter <u>K</u> : <u>1980</u> feet from the <u>South</u> line and <u>1980</u> feet from the <u>West</u> line Section <u>25</u> Township <u>20S</u> Range <u>27E</u> NMPM <u>Eddy</u> County		8. Well Number <u>#2</u>
11. Elevation (Show whether DR, RKB, RT, GR, etc.) 3317 GR		9. OGRID Number 017985
		10. Pool name or Wildcat Avalon; Delaware

12. Check Appropriate Box to Indicate Nature of Notice, Report or Other Data

NOTICE OF INTENTION TO:

PERFORM REMEDIAL WORK ☐ PLUG AND ABANDON ☐
 TEMPORARILY ABANDON ☐ CHANGE PLANS ☐
 PULL OR ALTER CASING ☐ MULTIPLE COMPL ☐
 DOWNHOLE COMMINGLE ☐
 CLOSED-LOOP SYSTEM ☐
 OTHER: ☐

SUBSEQUENT REPORT OF:

REMEDIAL WORK ☐ ALTERING CASING ☐
 COMMENCE DRILLING OPNS. ☐ P AND A ☒
 CASING/CEMENT JOB ☐
 OTHER: ☐

13. Describe proposed or completed operations. (Clearly state all pertinent details, and give pertinent dates, including estimated date of starting any proposed work). SEE RULE 19.15.7.14 NMAC. For Multiple Completions: Attach wellbore diagram of proposed completion or recompletion.

9/29/2020 – POOH w/ rods, pump, and tubing. RIH w/ bit and scraper and tag CIBP @ 2770'. POOH. RU closed loop system and RIH @ 2768'. Spot 35' Class "C" Cement. WOC. Pull 10 jts of tubing.

9/30/2020 – Tag cement @ 2730'. POOH. RIH w/ 5-1/2" CIBP and set plug @ 2672'. Fill hole with fresh water gel. Pump 35' of Class "C" cement. Flush tubing. Pull 10 jts and WOC 4 hrs. Tag cement @ 2625'. POOH. RIH w/ wireline and perf 2 holes @ 652', could not pump in cement. RIH and perf 2 holes @ 150'. Pump 8 barrels of Class "C" cement, circulate. Pull tubing. Top off casing w/4 bbls circulated. WOC.

10/1/2020 – 11/3/2020—Jack hammer cement base built around casing and discard. Waiting on welder to cut off well head.

11/4/2020 – Rig up closed loops system. Run 1 jts of 1" down 9-5/8" annulus and tag cement @ 10' and pump 4 sxs of Class "C" to surface, circulated. WOC 4 hrs. Cutoff well head and install dry hole marker.

Spud Date: 1/14/1977

Rig Release Date: N/A

Approved for plugging of well bore only. Liability under bond is retained pending receipt of C-103 (Subsequent Report of Well Plugging) which may be found at OCD Web Page under Forms, www.emnrd.state.nm.us

I hereby certify that the information above is true and complete to the best of my knowledge and belief.

SIGNATURE [Signature] TITLE Vice President DATE 1/15/2021


Type or print name Daniel Jones E-mail address: dan.jones@premieroilgas.com PHONE: 972-470-0228

For State Use Only

APPROVED BY: [Signature] TITLE Staff Manager DATE 2/3/2021

ELEVATIONKB: 3,336'
GL: 3,317'**PRODUCTION TUBING:**

2-7/8"

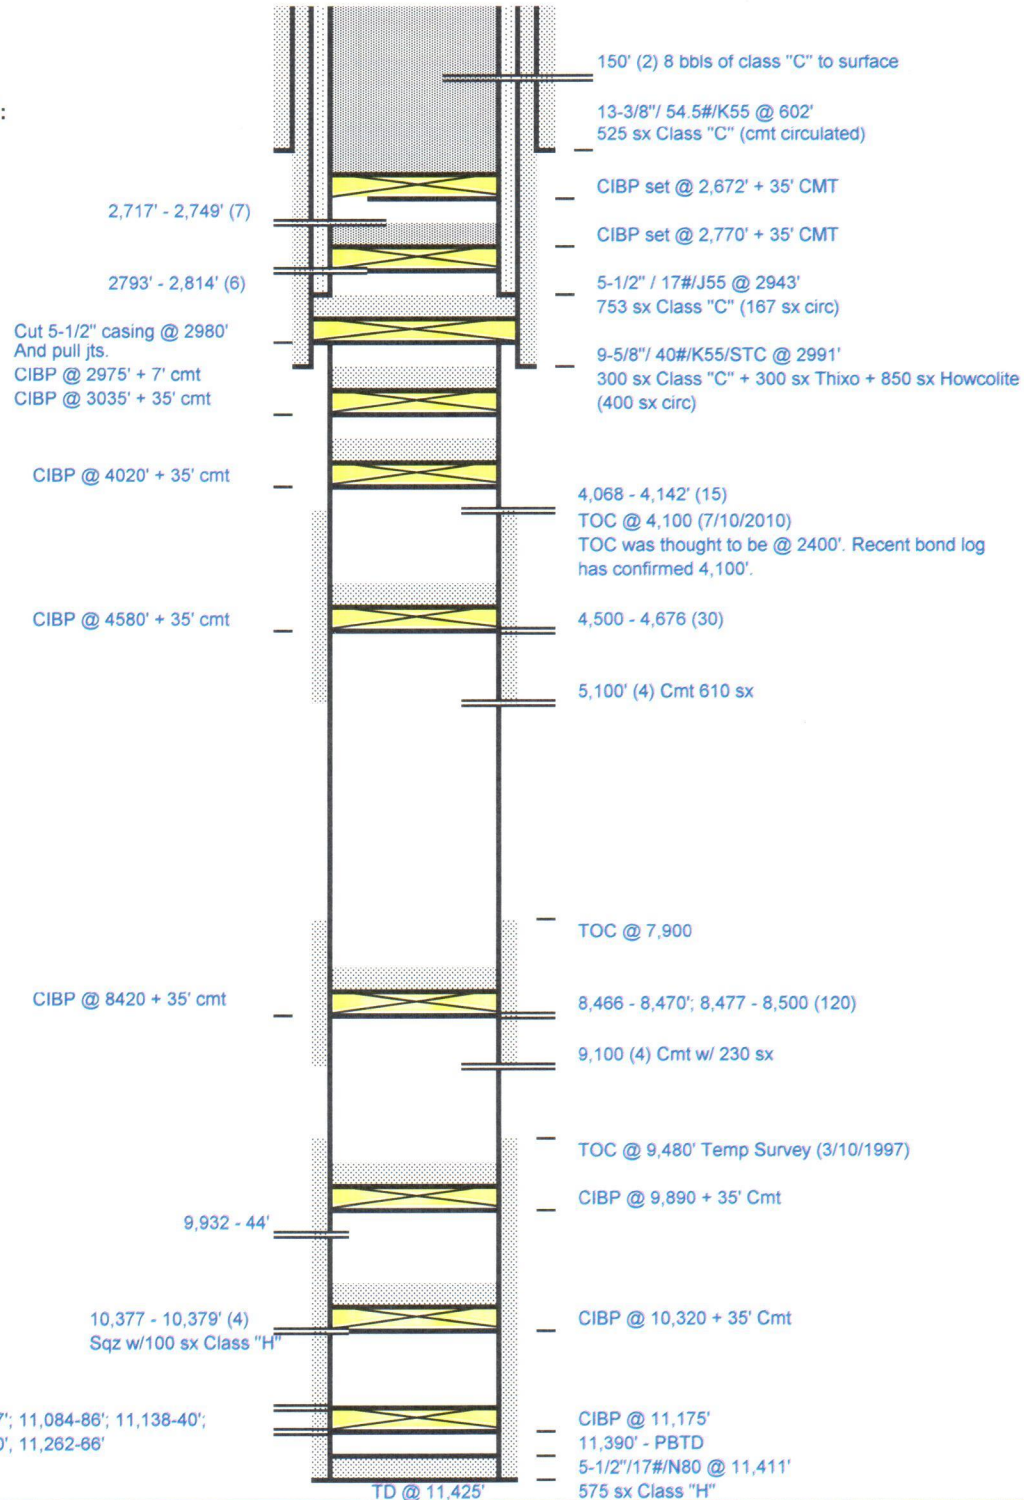

REV.	DATE	<div>Eddy FV #2 1980' FSL, 1980' FWL Unit K - 25 - T20S - R27E Eddy County, NM</div>	DRAWN	DAJ
			APP'D	
D	11/18/2020		SCALE	NTS
			DATE	12/12/2012
			2 SHEETS	SHEET 1
Premier Oil & Gas, Inc.				

District I
1625 N. French Dr., Hobbs, NM 88240
Phone:(575) 393-6161 Fax:(575) 393-0720
District II
811 S. First St., Artesia, NM 88210
Phone:(575) 748-1283 Fax:(575) 748-9720
District III
1000 Rio Brazos Rd., Aztec, NM 87410
Phone:(505) 334-6178 Fax:(505) 334-6170
District IV
1220 S. St Francis Dr., Santa Fe, NM 87505
Phone:(505) 476-3470 Fax:(505) 476-3462

State of New Mexico
Energy, Minerals and Natural Resources
Oil Conservation Division
1220 S. St Francis Dr.
Santa Fe, NM 87505

CONDITIONS

Action 14795

CONDITIONS OF APPROVAL

Operator:	PREMIER OIL & GAS INC	PO Box 837205	Richardson, TX75083	OGRID:	17985	Action Number:	14795	Action Type:	C-103P
OCD Reviewer	Condition								
gcordero	None								