

Office
 District I – (575) 393-6161
 1625 N. French Dr., Hobbs, NM 88240
 District II – (575) 748-1283
 811 S. First St., Artesia, NM 88210
 District III – (505) 334-6178
 1000 Rio Brazos Rd., Aztec, NM 87410
 District IV – (505) 476-3460
 1220 S. St. Francis Dr., Santa Fe, NM
 87505

State of New Mexico
 Energy, Minerals and Natural Resources

Form C-103
 Revised July 18, 2013

OIL CONSERVATION DIVISION
 1220 South St. Francis Dr.
 Santa Fe, NM 87505

SUNDRY NOTICES AND REPORTS ON WELLS (DO NOT USE THIS FORM FOR PROPOSALS TO DRILL OR TO DEEPEN OR PLUG BACK TO A DIFFERENT RESERVOIR. USE "APPLICATION FOR PERMIT" (FORM C-101) FOR SUCH PROPOSALS.)		WELL API NO. 30-015-45221
1. Type of Well: Oil Well <input type="checkbox"/> Gas Well <input type="checkbox"/> Other <input checked="" type="checkbox"/> Saltwater Disposal		5. Indicate Type of Lease STATE <input type="checkbox"/> FEE <input checked="" type="checkbox"/>
2. Name of Operator Overflow Energy, LLC		6. State Oil & Gas Lease No.
3. Address of Operator PO Box 354, Booker, TX 79005		7. Lease Name or Unit Agreement Name Rose SWD
4. Well Location Unit Letter E : 2,019 feet from the North line and 617 feet from the West line Section 14 Township 23S Range 27E NMPM County Eddy		8. Well Number 1
11. Elevation (Show whether DR, RKB, RT, GR, etc.) 3,114'		9. OGRID Number 292641
		10. Pool name or Wildcat SWD; Devonian-Silurian 97869

12. Check Appropriate Box to Indicate Nature of Notice, Report or Other Data

NOTICE OF INTENTION TO: PERFORM REMEDIAL WORK <input type="checkbox"/> PLUG AND ABANDON <input type="checkbox"/> TEMPORARILY ABANDON <input type="checkbox"/> CHANGE PLANS <input type="checkbox"/> PULL OR ALTER CASING <input type="checkbox"/> MULTIPLE COMPL <input type="checkbox"/> DOWNHOLE COMMINGLE <input type="checkbox"/> CLOSED-LOOP SYSTEM <input type="checkbox"/> OTHER: <input type="checkbox"/>	SUBSEQUENT REPORT OF: REMEDIAL WORK <input checked="" type="checkbox"/> ALTERING CASING <input type="checkbox"/> COMMENCE DRILLING OPNS. <input type="checkbox"/> P AND A <input type="checkbox"/> CASING/CEMENT JOB <input type="checkbox"/> OTHER: <input type="checkbox"/>
--	--

13. Describe proposed or completed operations. (Clearly state all pertinent details, and give pertinent dates, including estimated date of starting any proposed work). SEE RULE 19.15.7.14 NMAC. For Multiple Completions: Attach wellbore diagram of proposed completion or recompletion.

Workover on was for a cement bond log.

*Moved in rig on 6/15/21 and killed well with 165 bbls of 14.6# mud

*Tripped out of hole with 296 jts of 4 1/2" tubing & packer

*Rigged up wildcat WL and ran CBL on 6/23/21

*Replace packer & tubing (no changes to design)

For Record Clean-Up

Spud Date:

9/22/19

Rig Release Date:

I hereby certify that the information above is true and complete to the best of my knowledge and belief.

SIGNATURE Elizabeth Valenzuela TITLE Regulatory Technician DATE 6/24/21

Type or print name Elizabeth Valenzuela E-mail address: evalenzuela@oeswd.com PHONE: 806-658-7832

For State Use Only


APPROVED BY: John Garcia TITLE Petroleum Engineer DATE 6/25/2021

Conditions of Approval (if any):

Must preform MIT in accordance with 19.15.25.13 - 14
 Dan Smolik from OCD must witness MIT on 6/29/2021

Rose SWD # 1: CBL Workover Plan:

- *Move in rig on 6/15/21 and kill well with 165 bbls of 14.6# mud
- *Trip out of hole with 296 jts of 4 1/2" tubing & packer
- *Rig up wildcat WL and run CBL
- *Replace tubing & packer (no changes)
- *Conduct MIT on 6/29/21 with Dan Smolik from OCD as witness

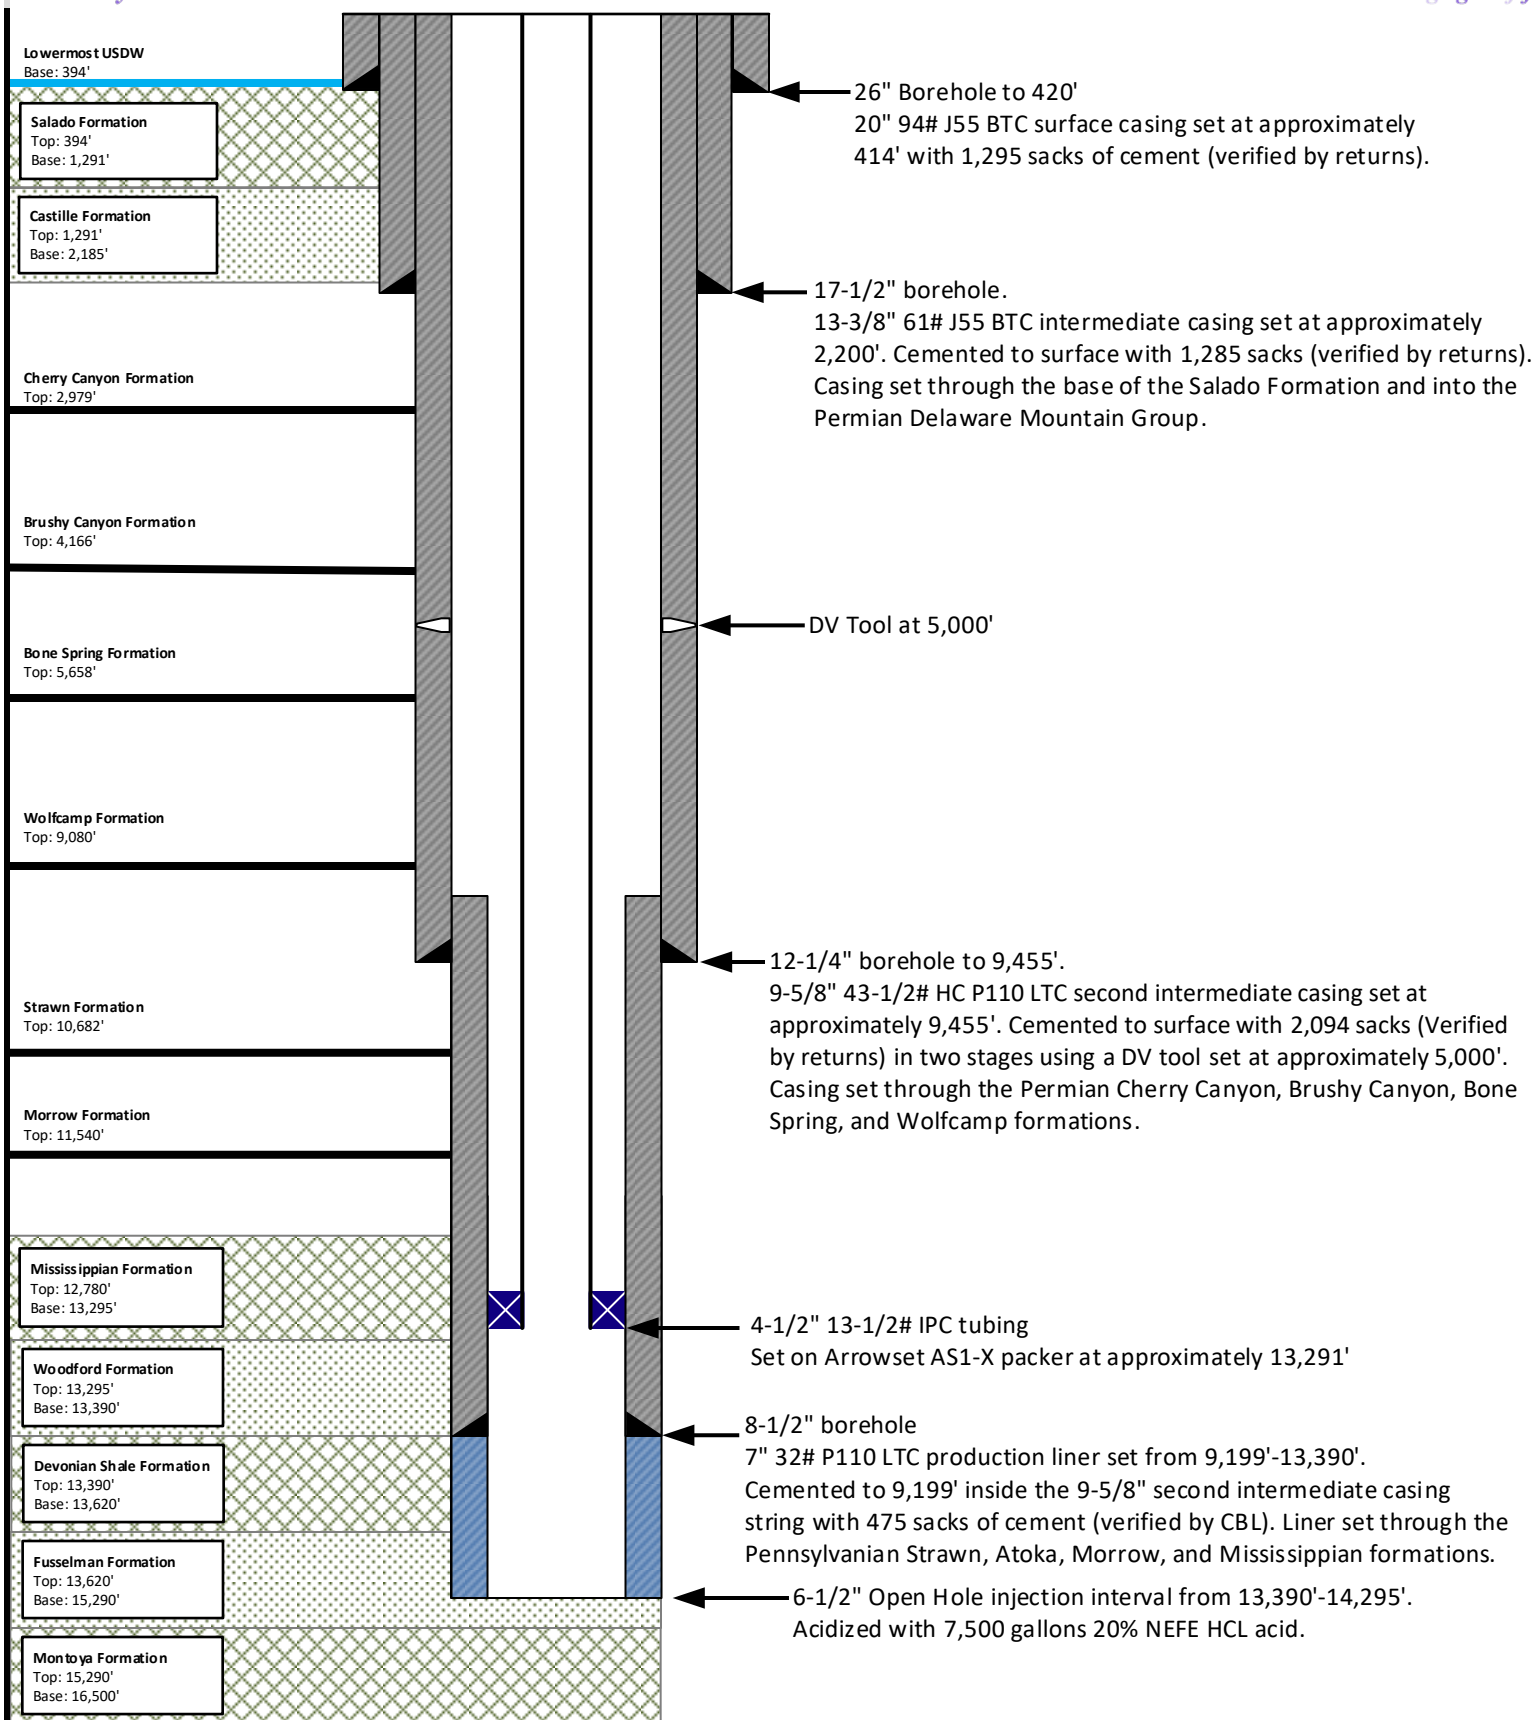

NOT TO SCALE

Prepared by:
ALL CONSULTING

Prepared for:
OE OVERFLOW ENERGY

Drawn by: Joshua Ticknor


Project Manager:
Dan Arthur

Date: 10/07/2020

Overflow Energy, LLC
Rose SWD #1

API: 30-015-45221

Unit Letter E, Section 14, Township 23S, Range 27E
2,019 FNL 617 FWL
Eddy County, NM

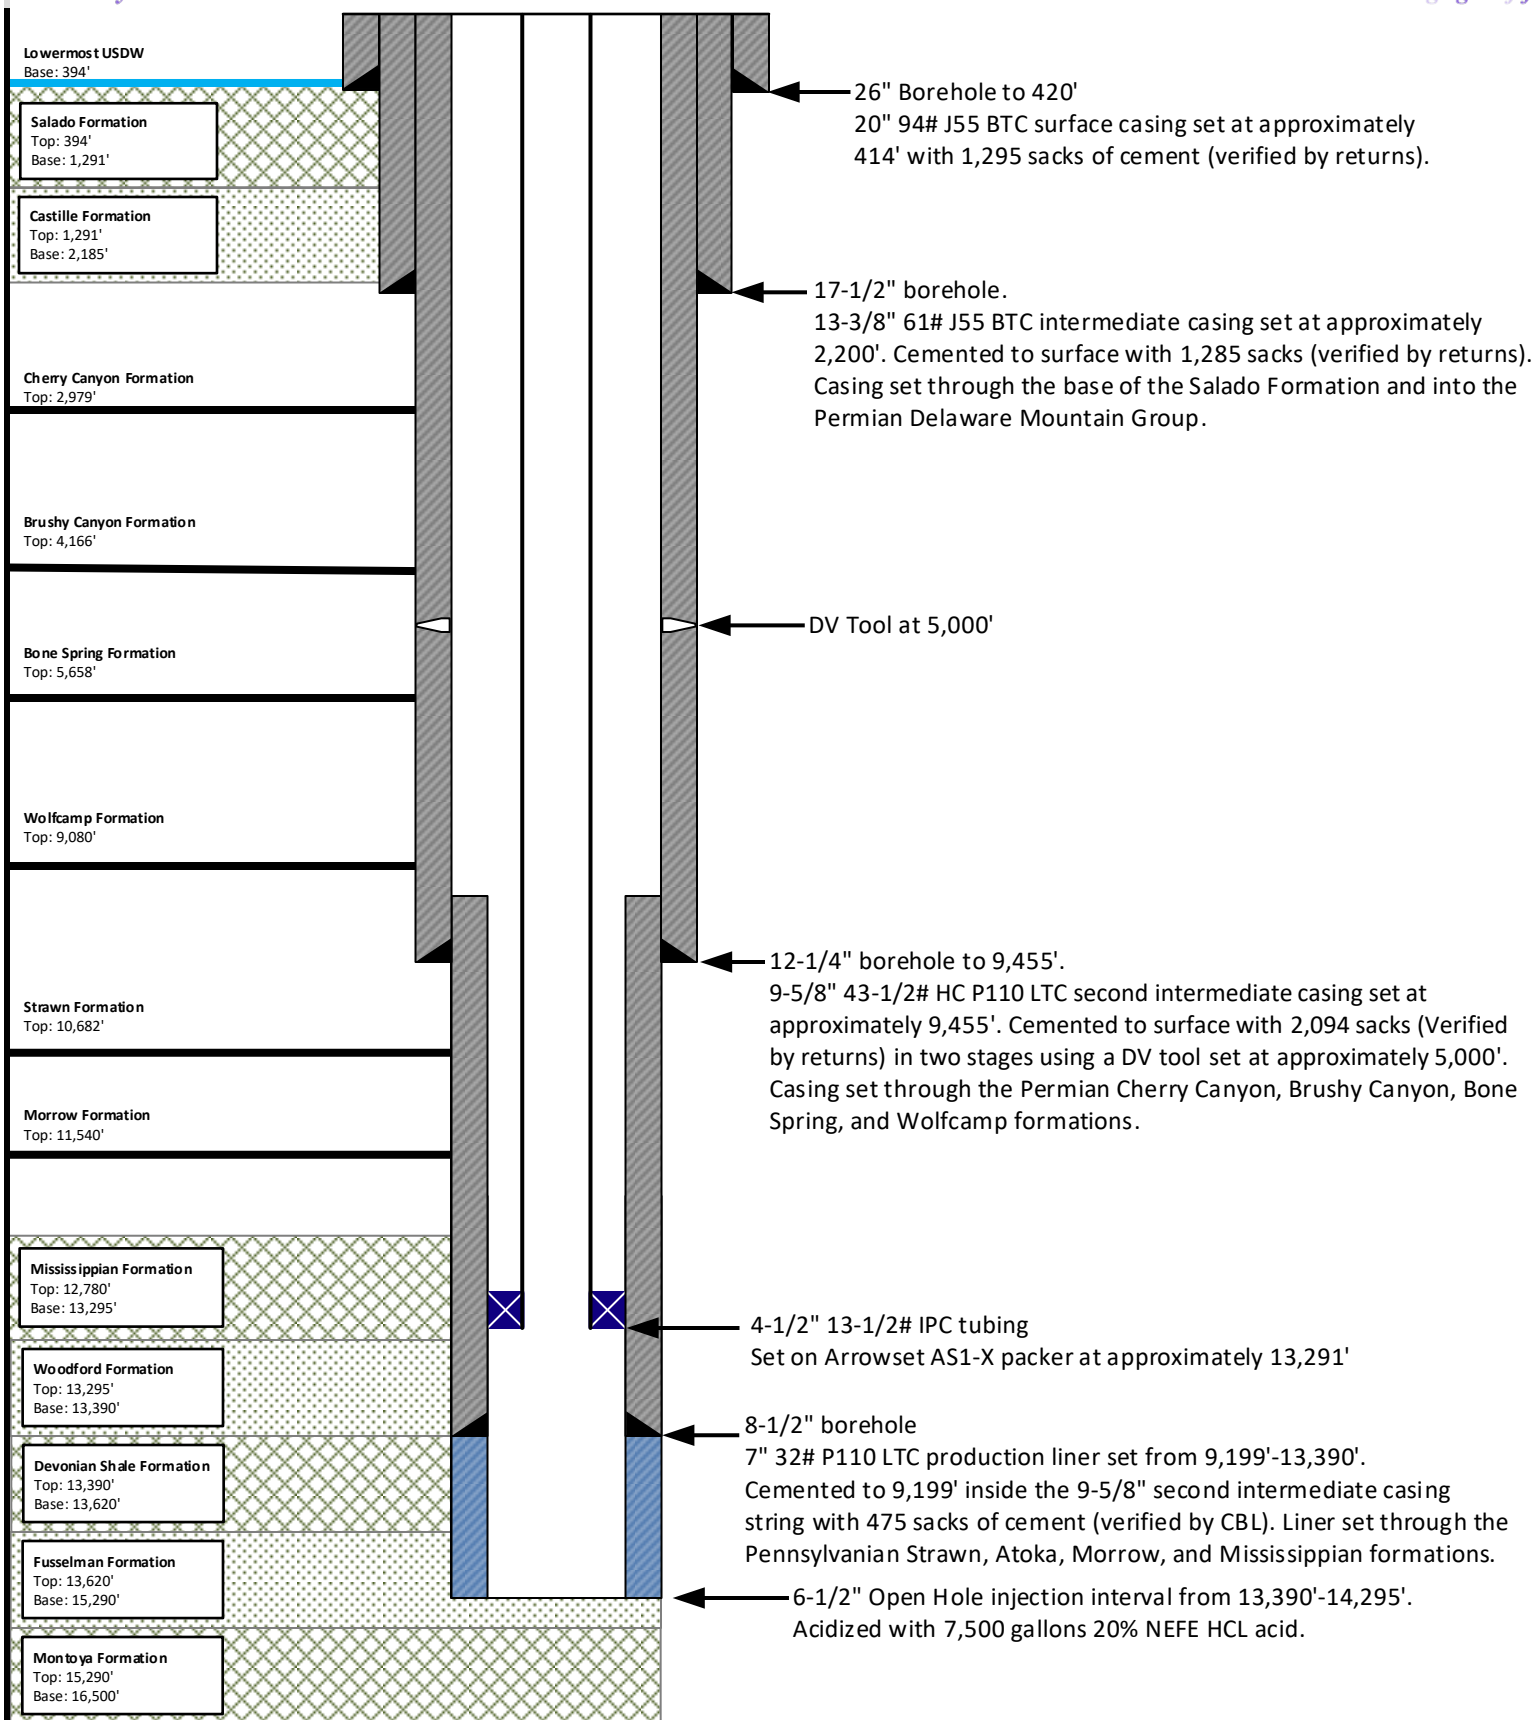

NOT TO SCALE

Prepared by:
ALL CONSULTING

Prepared for:
OE OVERFLOW ENERGY

Drawn by: Joshua Ticknor

Project Manager:
Dan Arthur

Date: 10/07/2020

Overflow Energy, LLC
Rose SWD #1

API: 30-015-45221

Unit Letter E, Section 14, Township 23S, Range 27E
2,019 FNL 617 FWL
Eddy County, NM

District I
1625 N. French Dr., Hobbs, NM 88240
Phone:(575) 393-6161 Fax:(575) 393-0720
District II
811 S. First St., Artesia, NM 88210
Phone:(575) 748-1283 Fax:(575) 748-9720
District III
1000 Rio Brazos Rd., Aztec, NM 87410
Phone:(505) 334-6178 Fax:(505) 334-6170
District IV
1220 S. St Francis Dr., Santa Fe, NM 87505
Phone:(505) 476-3470 Fax:(505) 476-3462

State of New Mexico
Energy, Minerals and Natural Resources
Oil Conservation Division
1220 S. St Francis Dr.
Santa Fe, NM 87505

CONDITIONS

Action 33629

CONDITIONS

Operator: OVERFLOW ENERGY, LLC P.O. Box 354 Booker, TX 79005	OGRID: 292641
	Action Number: 33629
	Action Type: [C-103] NOI Workover (C-103G)

CONDITIONS

Created By	Condition	Condition Date
jagarcia	Must preform MIT in accordance with 19.15.25.13 - 14	6/25/2021
jagarcia	Dan Smolik from OCD must witness MIT on 6/29/2021	6/25/2021