

Well Name: EP USA	Well Location: T26S / R29E / SEC 26 / NESE /	County or Parish/State: EDDY / NM
Well Number: 1	Type of Well: OIL WELL	Allottee or Tribe Name:
Lease Number: NMNM13997	Unit or CA Name:	Unit or CA Number:
US Well Number: 3001523786	Well Status: Producing Oil Well	Operator: WPX ENERGY PERMIAN LLC

Accepted for record – NMOCD gc 1/7/2022

Notice of Intent

Sundry ID: 2651071

Type of Submission: Notice of Intent	Type of Action: Plug and Abandonment
Date Sundry Submitted: 01/05/2022	Time Sundry Submitted: 08:43
Date proposed operation will begin: 02/02/2022	

Procedure Description: WPX ENERGY PERMIAN, LLC requests to P&A the above referenced well. Plugging Procedure: 1. Run and set 5 1/2" CIBP @ 2935'. 2. Spot 35 sx Class C cmt on CIBP. 3. Displace well with 9.5# gelled brine. 4. (Base of Salt 2685'). 5. Perf Sqz holes 1342' Sqz w/ 30 sx Class C. 6 WOC & tag cmt plug at 1242' or above. 7. Perf 2 strings of csg at top of Tag. 8. Sqz w/ 35 sx cmt WOC and tag cmt plug 1142' or above. 9. Cut and pull 5 1/2" csg from 460' Perf 8 5/8" csg 455' Sqz w/ 40 sc Class C WOC & Tag at 311' or above. 10. Perf 8 5/8" csg at 100' Circulate cmt to surface. Please also see the attached for the Current and Proposed WBDs.

Surface Disturbance

Is any additional surface disturbance proposed?: No

NOI Attachments

Procedure Description

EP_USA_1_P_A_Procedure_and_WBDs_20220105084343.pdf

Well Name: EP USA	Well Location: T26S / R29E / SEC 26 / NESE /	County or Parish/State: EDDY / NM
Well Number: 1	Type of Well: OIL WELL	Allottee or Tribe Name:
Lease Number: NMNM13997	Unit or CA Name:	Unit or CA Number:
US Well Number: 3001523786	Well Status: Producing Oil Well	Operator: WPX ENERGY PERMIAN LLC

Operator Certification

I certify that the foregoing is true and correct. Title 18 U.S.C. Section 1001 and Title 43 U.S.C. Section 1212, make it a crime for any person knowingly and willfully to make to any department or agency of the United States any false, fictitious or fraudulent statements or representations as to any matter within its jurisdiction. Electronic submission of Sundry Notices through this system satisfies regulations requiring a submission of Form 3160-5 or a Sundry Notice.

Operator Electronic Signature: CAITLIN O'HAIR

Signed on: JAN 05, 2022 08:43 AM

Name: WPX ENERGY PERMIAN LLC

Title: Regulatory

Street Address: 333 W. SHERIDAN AVE.

City: OKLAHOMA CITY **State:** OK

Phone: (405) 552-3330

Email address: CAITLIN.O'HAIR@DVN.COM

Field Representative

Representative Name:

Street Address:

City: **State:** **Zip:**

Phone:

Email address:

Form 3160-5
(June 2019)UNITED STATES
DEPARTMENT OF THE INTERIOR
BUREAU OF LAND MANAGEMENTFORM APPROVED
OMB No. 1004-0137
Expires: October 31, 2021**SUNDRY NOTICES AND REPORTS ON WELLS**
*Do not use this form for proposals to drill or to re-enter an abandoned well. Use Form 3160-3 (APD) for such proposals.*5. Lease Serial No. **13997**

6. If Indian, Allottee or Tribe Name

SUBMIT IN TRIPLICATE - Other instructions on page 2

7. If Unit of CA/Agreement, Name and/or No.

1. Type of Well

☒ Oil Well ☐ Gas Well ☐ Other8. Well No. **EP- USA # 1**

2. Name of Operator

WPX Energy Permian, LLC9. API Well No. **30-015-23786**

3a. Address

**3500 One Williams Center MD-35
Tulsa, OK 74172**

3b. Phone No. (include area code)

10. Field and Pool or Exploratory Area

Brushy Draw; Delaware

4. Location of Well (Footage, Sec., T., R., M., or Survey Description)

1650 FSL x 990 FEL. UL"1" Sec 26, T26S, R29E

11. Country or Parish, State

Eddy County, NM**12. CHECK THE APPROPRIATE BOX(ES) TO INDICATE NATURE OF NOTICE, REPORT OR OTHER DATA**

TYPE OF SUBMISSION	TYPE OF ACTION			
<input checked="" type="checkbox"/> Notice of Intent	<input type="checkbox"/> Acidize	<input type="checkbox"/> Deepen	<input type="checkbox"/> Production (Start/Resume)	<input type="checkbox"/> Water Shut-Off
<input type="checkbox"/> Subsequent Report	<input type="checkbox"/> Alter Casing	<input type="checkbox"/> Hydraulic Fracturing	<input type="checkbox"/> Reclamation	<input type="checkbox"/> Well Integrity
<input type="checkbox"/> Final Abandonment Notice	<input type="checkbox"/> Casing Repair	<input type="checkbox"/> New Construction	<input type="checkbox"/> Recomplete	<input type="checkbox"/> Other
	<input type="checkbox"/> Change Plans	<input checked="" type="checkbox"/> Plug and Abandon	<input type="checkbox"/> Temporarily Abandon	
	<input type="checkbox"/> Convert to Injection	<input type="checkbox"/> Plug Back	<input type="checkbox"/> Water Disposal	

13. Describe Proposed or Completed Operation. Clearly state all pertinent details, including estimated starting date of any proposed work and approximate duration thereof. If the proposal is to deepen directionally or recomplete horizontally, give subsurface locations and measured and true vertical depths of all pertinent markers and zones. Attach the Bond under which the work will be performed or provide the Bond No. on file with BLM/BIA. Required subsequent reports must be filed within 30 days following completion of the involved operations. If the operation results in a multiple completion or recompletion in a new interval, a Form 3160-4 must be filed once testing has been completed. Final Abandonment Notices must be filed only after all requirements, including reclamation, have been completed and the operator has determined that the site is ready for final inspection.)

Plugging Procedure

1. Run and set 5 1/2" CIBP @ 2935
2. Spot 35 sx Class C cmt on CIBP
3. Displace well with 9.5# gelled brine
4. (Base of Salt 2685)
5. Perf Sqz holes 1342 Sqz w/ 30 sx Class C
6. WOC & tag cmt plug at 1242 or above
7. Perf 2 strings of csg at top of Tag
8. Sqz w/ 35 sx cmt WOC and tag cmt plug 1142 or above
9. Cut and pull 5 1/2" csg from 460' Perf 8 5/8" csg 455' Sqz w/ 40 sc Class C WOC & Tag at 311' or above
10. Perf 8 5/8" csg at 100' Circulate cmt to surface

14. I hereby certify that the foregoing is true and correct. Name (Printed/Typed)

Title

Signature

Date

THE SPACE FOR FEDERAL OR STATE OFFICE USE

Approved by

Title

Date


Conditions of approval, if any, are attached. Approval of this notice does not warrant or certify that the applicant holds legal or equitable title to those rights in the subject lease which would entitle the applicant to conduct operations thereon.

Office

Title 18 U.S.C. Section 1001 and Title 43 U.S.C. Section 1212, make it a crime for any person knowingly and willfully to make to any department or agency of the United States any false, fictitious or fraudulent statements or representations as to any matter within its jurisdiction.


(Instructions on page 2)

WPX Energy Permian, LLC
EP - USA # 1
API 30-015-23786
EDDY COUNTY, NM

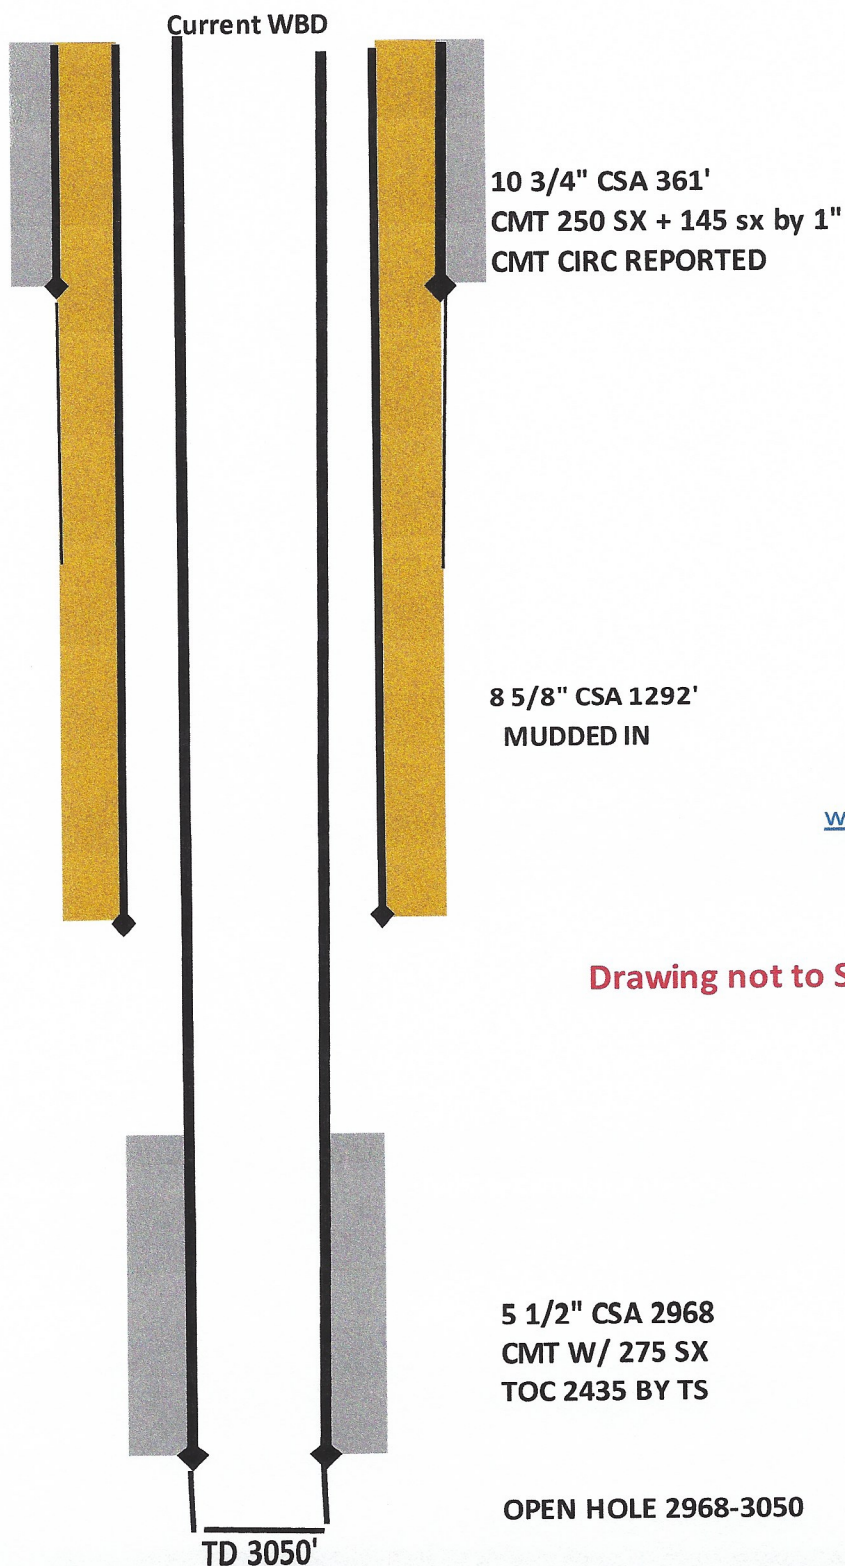

Drawing not to Scale

EP - USA # 1
API 30-015-23786
EDDY COUNTY, NM

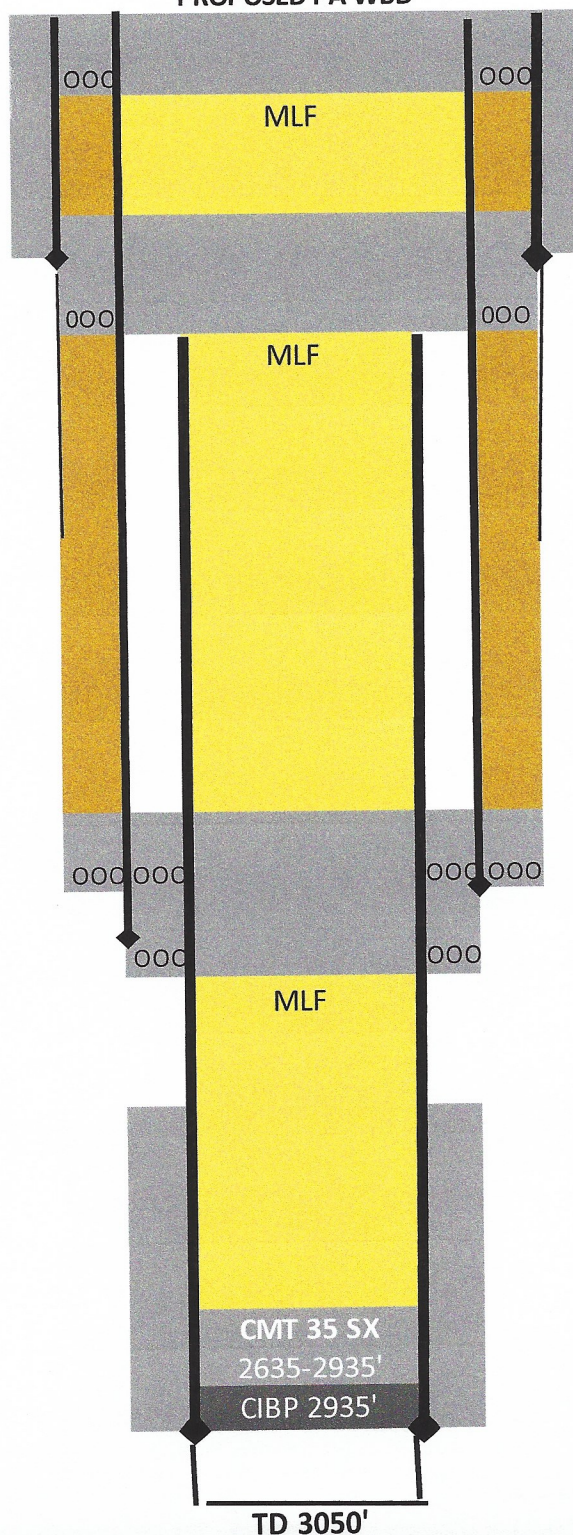PROPOSED PA WBD

PERF 8 5/8" CSG X CIRC CMT TO SURF

10 3/4" CSA 361'
CMT 250 SX + 145 sx by 1"
CMT CIRC REPORTED

PERF 8 5/8" CSG AT 455'
SQZ 40 SX CMT
CUT & PULL 5 1/2" CSG FROM 460;

8 5/8" CSA 1292'
MUDDER IN



www.pwllc.net

PERF AT TOP TAG & SQZ 35 SX CMT

PERF & SQZ 1342 W/ 30 SX

5 1/2" CSA 2968
CMT W/ 275 SX
TOC 2435 BY TS

OPEN HOLE 2968-3050

District I
1625 N. French Dr., Hobbs, NM 88240
Phone:(575) 393-6161 Fax:(575) 393-0720
District II
811 S. First St., Artesia, NM 88210
Phone:(575) 748-1283 Fax:(575) 748-9720
District III
1000 Rio Brazos Rd., Aztec, NM 87410
Phone:(505) 334-6178 Fax:(505) 334-6170
District IV
1220 S. St Francis Dr., Santa Fe, NM 87505
Phone:(505) 476-3470 Fax:(505) 476-3462

State of New Mexico
Energy, Minerals and Natural Resources
Oil Conservation Division
1220 S. St Francis Dr.
Santa Fe, NM 87505

CONDITIONS

Action 70584

CONDITIONS

Operator: WPX Energy Permian, LLC Devon Energy - Regulatory Oklahoma City, OK 73102	OGRID: 246289
	Action Number: 70584
	Action Type: [C-103] NOI Plug & Abandon (C-103F)

CONDITIONS

Created By	Condition	Condition Date
gcordero	None	1/7/2022