

Well Name: DALE H PARKE A TR 1	Well Location: T17S / R30E / SEC 22 / NWSW /	County or Parish/State: EDDY / NM
Well Number: 16	Type of Well: OIL WELL	Allottee or Tribe Name:
Lease Number: NMNM0467930	Unit or CA Name:	Unit or CA Number:
US Well Number: 3001530457	Well Status: Water Disposal Well	Operator: PREMIER OIL & GAS INCORPORATED

Notice of Intent

Sundry ID: 2708959

Type of Submission: Notice of Intent

Type of Action: Casing

Date Sundry Submitted: 12/29/2022

Time Sundry Submitted: 11:52

Date proposed operation will begin: 01/09/2023

Procedure Description: It was discovered that this well has a hole in the casing in 5-1/2" production casing above surface, and it was also discovered it has a hole in the tubing. 1) Cut off 5-1/2" at surface and weld on 5-1/2" sub (length to be determined) with same grade. 2) Rig up pulling unit and pull tubing out of hole. Replace effected 2-7/8" tubing string. 3) Rig up hydro test equipment and test to 600 lbs. 3) RIH w/ bit and scraper and clean out well to TD. 4) RIH w/ tubing string and packer and set @ 4556' 5) return well to disposal activity. See wellbore diagram attached.

Surface Disturbance

Is any additional surface disturbance proposed?: No

NOI Attachments

Procedure Description

ATR1_16_new_Wellbore_20221229115125.pdf

Well Name: DALE H PARKE A TR 1

Well Location: T17S / R30E / SEC 22 / NWSW /

County or Parish/State: EDDY / NM

Well Number: 16

Type of Well: OIL WELL

Allottee or Tribe Name:

Lease Number: NMNM0467930

Unit or CA Name:

Unit or CA Number:

US Well Number: 3001530457

Well Status: Water Disposal Well

Operator: PREMIER OIL & GAS INCORPORATED

Operator

I certify that the foregoing is true and correct. Title 18 U.S.C. Section 1001 and Title 43 U.S.C. Section 1212, make it a crime for any person knowingly and willfully to make to any department or agency of the United States any false, fictitious or fraudulent statements or representations as to any matter within its jurisdiction. Electronic submission of Sundry Notices through this system satisfies regulations requiring a

Operator Electronic Signature: DANIEL JONES

Signed on: DEC 29, 2022 11:52 AM

Name: PREMIER OIL & GAS INCORPORATED

Title: Vice President

Street Address: 901 Waterfall Way Suite 201

City: Richardson State: TX

Phone: (972) 470-0228

Email address: DAN.JONES@PREMIEROILGAS.COM

Field

Representative Name: Mark Hope

Street Address:

City: State: Zip:

Phone: (575)748-5629

Email address:

**Dale H. Parke A Tract 1 #16
Workover Plan
1650' FSL, 430' FWL
L-22-17S-30E
Eddy Co., NOM
30-015-30457**

Well Data:

13-3/8" @ 383', TOC @ surface

8-5/8" @ 1303', TOC @ surface

5-1/2" @ 5170', TOC @ surface

5-1/2"/17ppf/J55/LTC

Burst=5,320 psi, 4788 psi at 80% Nom ID=4.892" Drift ID=4.653"

2-7/8"/6.5ppf/J55/EUE

Burst=7260 psi, 5808 psi at 80% Nom ID=2.441" Drift ID=2.347"

Collapse=7680 psi, 6144 psi at 80%

Tensile=99660 lb with no safety factor

Centralizer Locations:

@DV:

@Shoe:


@Middle:

PBTD:

Perforations:


Glorieta Yeso 1: 4604 - 5092 (35)

Objective: It was found that this disposal well has two leaks: (1) Just above the surface in the 5-1/2" production string, and (2) downhole in the 2-7/8" tubing. Premier proposes to cutoff the effected 5-1/2" and weld on a new sub. Tubing will be pulled and the effected piece of tubing will be replaced. Tubing will be pressure tested to 600 lbs and ran back in hole with packer set at 4556' and returned to disposal capability.

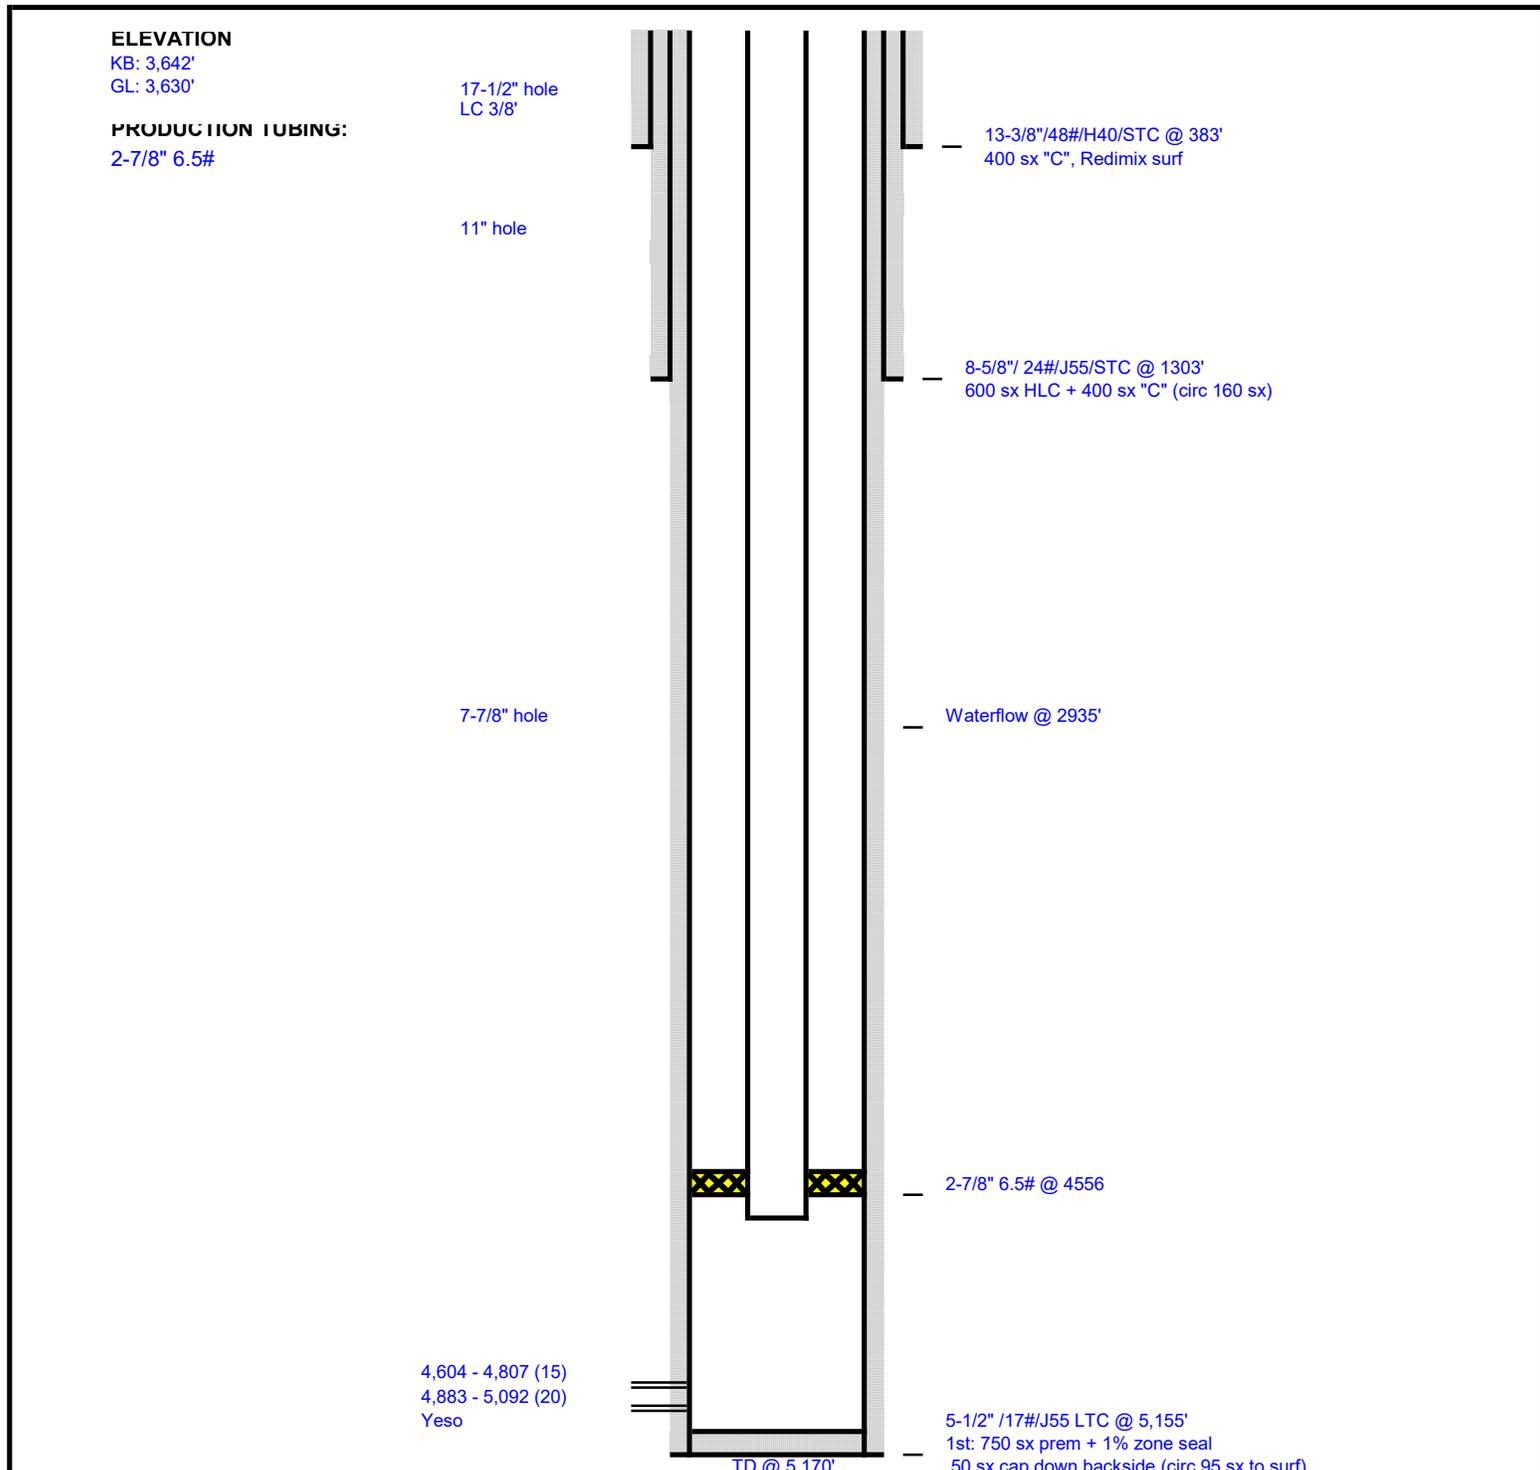

REV.	DATE			DRAWN	DAJ
-	12/29/2022	Dale H. Parke A Tract 1 #16 1650' FSL, 430' FWL API: 30-015-30457 Unit L - 22 - T17S - R30E Eddy County, NM		APP'D	
				SCALE	NTS
				DATE	12/29/2022
				2 SHEETS	SHEET 1

Premier Oil & Gas, Inc.

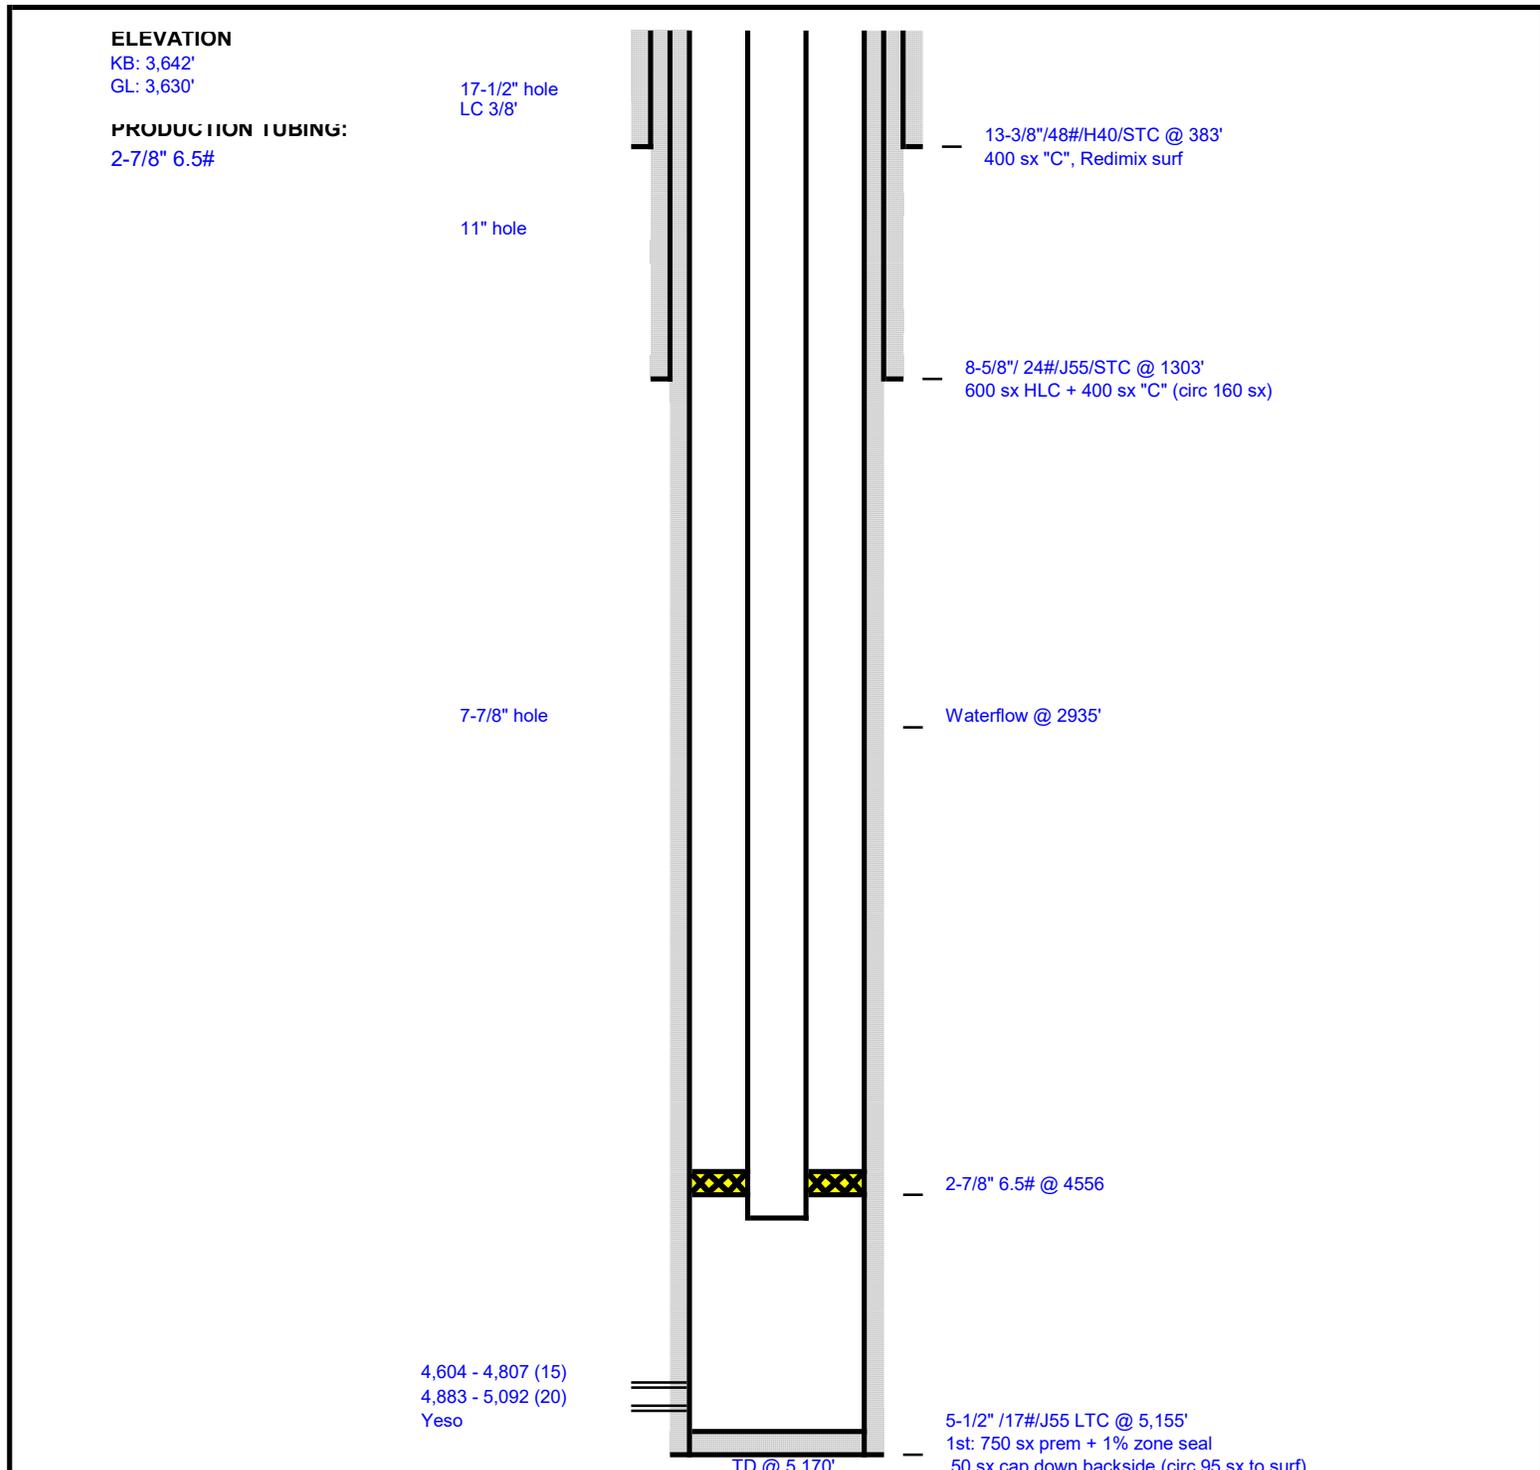

REV.	DATE			DRAWN	DAJ
-	12/29/2022	Dale H. Parke A Tract 1 #16 1650' FSL, 430' FWL API: 30-015-30457 Unit L - 22 - T17S - R30E Eddy County, NM		APP'D	
				SCALE	NTS
				DATE	12/29/2022
				2 SHEETS	SHEET 1

Premier Oil & Gas, Inc.

District I
 1625 N. French Dr., Hobbs, NM 88240
 Phone:(575) 393-6161 Fax:(575) 393-0720

District II
 811 S. First St., Artesia, NM 88210
 Phone:(575) 748-1283 Fax:(575) 748-9720

District III
 1000 Rio Brazos Rd., Aztec, NM 87410
 Phone:(505) 334-6178 Fax:(505) 334-6170

District IV
 1220 S. St Francis Dr., Santa Fe, NM 87505
 Phone:(505) 476-3470 Fax:(505) 476-3462

State of New Mexico
Energy, Minerals and Natural Resources
Oil Conservation Division
1220 S. St Francis Dr.
Santa Fe, NM 87505

CONDITIONS

Action 171132

CONDITIONS

Operator: PREMIER OIL & GAS INC PO Box 837205 Richardson, TX 75083	OGRID: 17985
	Action Number: 171132
	Action Type: [C-103] NOI Workover (C-103G)

CONDITIONS

Created By	Condition	Condition Date
mgebremichael	None	1/4/2023