

Submit a Copy To Appropriate District Office
District I – (575) 393-6161
 1625 N. French Dr., Hobbs, NM 88240
District II – (575) 748-1283
 811 S. First St., Artesia, NM 88210
District III – (505) 334-6178
 1000 Rio Brazos Rd., Aztec, NM 87410
District IV – (505) 476-3460
 1220 S. St. Francis Dr., Santa Fe, NM 87505

State of New Mexico
 Energy, Minerals and Natural Resources

Form C-103
 Revised July 18, 2013

OIL CONSERVATION DIVISION
 1220 South St. Francis Dr.
 Santa Fe, NM 87505

SUNDRY NOTICES AND REPORTS ON WELLS (DO NOT USE THIS FORM FOR PROPOSALS TO DRILL OR TO DEEPEN OR PLUG BACK TO A DIFFERENT RESERVOIR. USE "APPLICATION FOR PERMIT" (FORM C-101) FOR SUCH PROPOSALS.)		WELL API NO. 30-015-48078
1. Type of Well: Oil Well ☐ Gas Well ☒ Other		5. Indicate Type of Lease STATE ☐ FEE ☒
2. Name of Operator Mewbourne Oil Company		6. State Oil & Gas Lease No.
3. Address of Operator P.O. Box 5720, Hobbs, NM 88241		7. Lease Name or Unit Agreement Name SANDLOT 9/8 W0IL FEE
4. Well Location Unit Letter <u>M</u> : <u>1165</u> feet from the <u>South</u> line and <u>365</u> feet from the <u>West</u> line Section <u>10</u> Township <u>22S</u> Range <u>27E</u> NMPM County <u>Eddy</u>		8. Well Number <u>1H</u>
11. Elevation (Show whether DR, RKB, RT, GR, etc.) <u>3081' GL</u>		9. OGRID Number 14744
10. Pool name or Wildcat PURPLE SAGE; WOLFCAMP (GAS)		

12. Check Appropriate Box to Indicate Nature of Notice, Report or Other Data

NOTICE OF INTENTION TO:		SUBSEQUENT REPORT OF:	
PERFORM REMEDIAL WORK ☐	PLUG AND ABANDON ☐	REMEDIAL WORK ☐	ALTERING CASING ☐
TEMPORARILY ABANDON ☐	CHANGE PLANS ☒	COMMENCE DRILLING OPNS. ☐	P AND A ☐
PULL OR ALTER CASING ☐	MULTIPLE COMPL ☐	CASING/CEMENT JOB ☐	
DOWNHOLE COMMINGLE ☐			
CLOSED-LOOP SYSTEM ☐			
OTHER: ☐		OTHER: ☐	

13. Describe proposed or completed operations. (Clearly state all pertinent details, and give pertinent dates, including estimated date of starting any proposed work). SEE RULE 19.15.7.14 NMAC. For Multiple Completions: Attach wellbore diagram of proposed completion or recompletion.

Mewbourne Oil Company requests to make the following changes:

Change the name of the SANDLOT 9/8 W0IL FEE 1H to the SANDLOT 9/8 FEE 716H.

Change the surface hole location from 1165' FSL & 365' FWL (Sec 10, T22S, R27E) to 1335' FSL & 355' FWL (Sec 10, T22S, R27E).

See attached C102.

Spud Date:

3/7/2024

Rig Release Date:

3/31/2024

I hereby certify that the information above is true and complete to the best of my knowledge and belief.

SIGNATURE Bennett Hall TITLE Petroleum Engineer DATE 10/3/2023

Type or print name Bennett Hall E-mail address: bhall@mewbourne.com PHONE: 806-202-4349

For State Use Only

APPROVED BY: _____ TITLE _____ DATE _____

Conditions of Approval (if any):

District I
1625 N. French Dr., Hobbs, NM 88240
Phone: (575) 393-6161 Fax: (575) 393-0720
District II
811 S. First St., Artesia, NM 88210
Phone: (575) 748-1283 Fax: (575) 748-9720
District III
1000 Rio Brazos Road, Aztec, NM 87410
Phone: (505) 334-6178 Fax: (505) 334-6170
District IV
1220 S. St. Francis Dr., Santa Fe, NM 87505
Phone: (505) 476-3460 Fax: (505) 476-3462

State of New Mexico
Energy, Minerals & Natural Resources Department
OIL CONSERVATION DIVISION
1220 South St. Francis Dr.
Santa Fe, NM 87505

Form C-102
Revised August 1, 2011
Submit one copy to appropriate
District Office

☐ AMENDED REPORT

WELL LOCATION AND ACREAGE DEDICATION PLAT

¹ API Number 30-015-48078	² Pool Code 98220	³ Pool Name PURPLE SAGE; WOLFCAMP (GAS)
⁴ Property Code 330242	⁵ Property Name SANDLOT 9/8 FEE	⁶ Well Number 716H
⁷ OGRID NO. 14744	⁸ Operator Name MEWBOURNE OIL COMPANY	⁹ Elevation 3083

¹⁰ Surface Location

UL or lot no.	Section	Township	Range	Lot Idn	Feet from the	North/South line	Feet From the	East/West line	County
L	10	22S	27E		1335	SOUTH	355	WEST	EDDY

¹¹ Bottom Hole Location If Different From Surface

UL or lot no.	Section	Township	Range	Lot Idn	Feet from the	North/South line	Feet from the	East/West line	County
L	8	22S	27E		1980	SOUTH	330	WEST	EDDY


¹² Dedicated Acres 640	¹³ Joint or Infill	¹⁴ Consolidation Code	¹⁵ Order No.
---	-------------------------------	----------------------------------	-------------------------

No allowable will be assigned to this completion until all interest have been consolidated or a non-standard unit has been approved by the division.

¹⁶ <u>GEODETIC DATA</u> NAD 83 GRID - NM EAST <u>SURFACE LOCATION</u> N: 510677.0 - E: 587193.0 LAT: 32.4038312° N LONG: 104.1847519° W <u>BOTTOM HOLE</u> N: 511276.0 - E: 576579.1 LAT: 32.4055138° N LONG: 104.2191410° W <u>CORNER DATA</u> NAD 83 GRID - NM EAST A: FOUND 1/2" REBAR N: 509295.4 - E: 576249.5 B: FOUND 1" PIPE N: 514658.2 - E: 576248.6 C: FOUND 1" IRON PIPE N: 514641.5 - E: 578890.0 D: FOUND 1" IRON PIPE N: 514624.6 - E: 581530.3 E: FOUND 2" IRON PIPE N: 514672.0 - E: 584188.3 F: FOUND 1/2" REBAR N: 514644.6 - E: 586833.4 G: FOUND 1/2" REBAR N: 514619.5 - E: 589464.7 H: FOUND 1/2" REBAR N: 514605.4 - E: 592087.5 I: FOUND 1/2" REBAR N: 511996.7 - E: 592113.3 J: FOUND ALUMINUM CAP STAMPED "PE & PS 5412" N: 509338.2 - E: 592118.7 K: FOUND COTTON SPINDLE N: 509339.9 - E: 589478.7 L: FOUND COTTON SPINDLE N: 509342.6 - E: 586839.8 M: FOUND 1/2" REBAR N: 509327.9 - E: 584195.2 N: FOUND 1/2" REBAR N: 509313.0 - E: 581561.0	¹⁷ OPERATOR CERTIFICATION I hereby certify that the information contained herein is true and complete to the best of my knowledge and belief, and that this organization either owns a working interest or unleased mineral interest in the land including the proposed bottom hole location or has a right to drill this well at this location pursuant to a contract with an owner of such a mineral or working interest, or to a voluntary pooling agreement or a compulsory pooling order heretofore entered by the division. <i>Bennett Hall</i> 10/3/2023 Signature Date Bennett Hall Printed Name bhall@mewbourne.com E-mail Address ¹⁸ SURVEYOR CERTIFICATION I hereby certify that the well location shown on this plat was plotted from field notes of actual surveys made by me or under my supervision, and that the same is true and correct to the best of my belief. 08/02/2023 Date of Survey Signature and Seal of Professional Surveyor 19680 Certificate Number Job No.: LS23080659
---	---

LOCATION VERIFICATION MAP

NOT TO SCALE

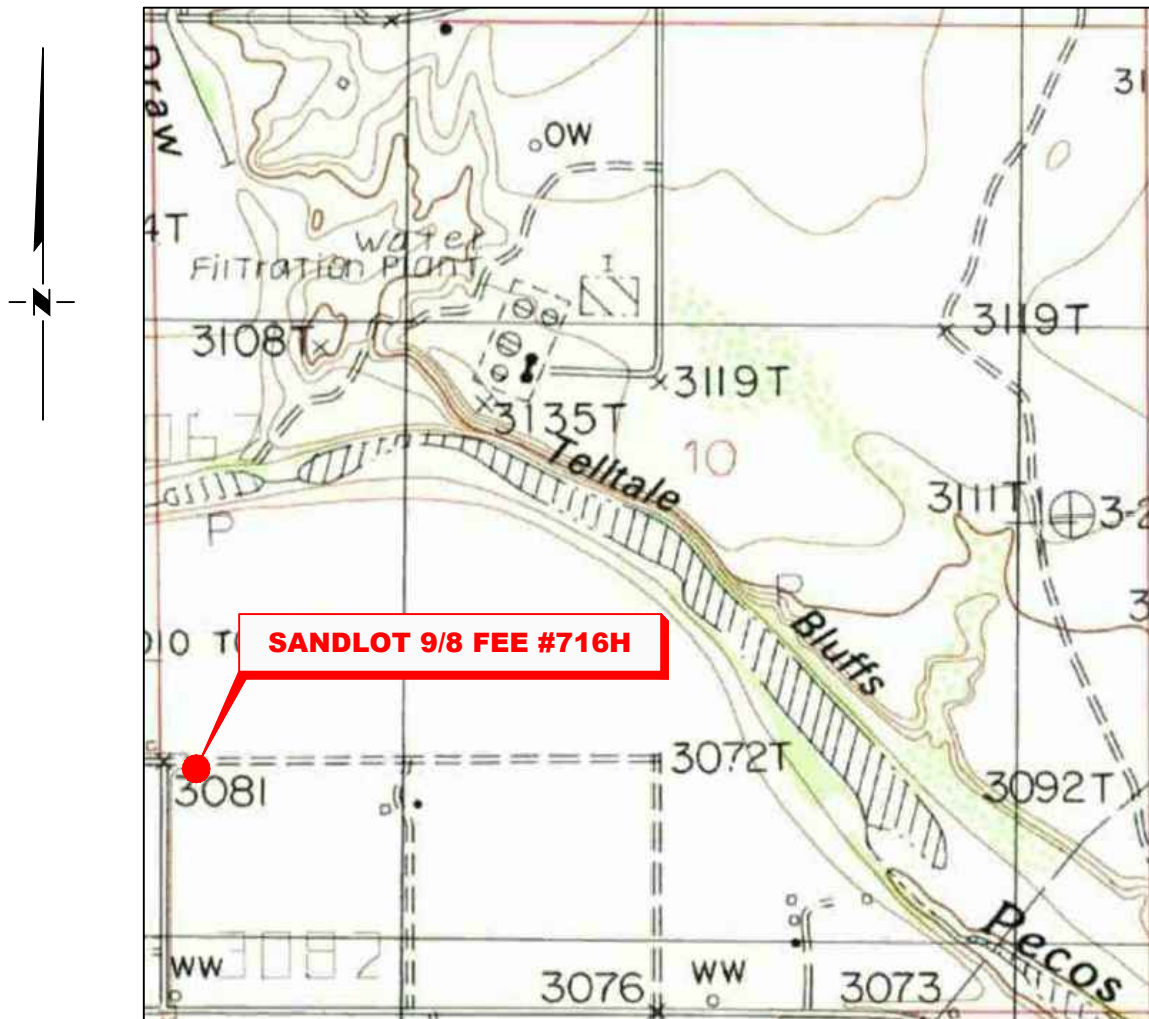

SECTION 10, TWP. 22 SOUTH, RGE. 27 EAST,
N. M. P. M., EDDY COUNTY, NEW MEXICO

OPERATOR: Mewbourne Oil CompanyLEASE: Sandlot 9/8 FeeWELL NO.: 716HELEVATION: 3083'LOCATION: 1335' FSL & 355' FWLCONTOUR INTERVAL: 10'

USGS TOPO. SOURCE MAP:

Carlsbad East, NM (P.E. 1985)

NO.	REVISION	DATE
JOB NO.: LS23080659		
DWG. NO.: 23080659-2		



701 S. CECIL ST., HOBBS, NM 88240 (575) 964-8200

SCALE: 1" = 1000'

DATE: 08/02/2023

SURVEYED BY: ML/IW

DRAWN BY: LM

APPROVED BY: RMH

SHEET: 1 OF 1

Copyright 2016 - All Rights Reserved

VICINITY MAP

NOT TO SCALE



*SECTION 10, TWP. 22 SOUTH, RGE. 27 EAST,
N. M. P. M., EDDY COUNTY, NEW MEXICO*

OPERATOR: Mewbourne Oil Company
LEASE: Sandlot 9/8 Fee
WELL NO.: 716H

LOCATION: 1335' FSL & 355' FWL
ELEVATION: 3083'

NO.	REVISION	DATE
JOB NO.: LS23080659		
DWG. NO.: 23080659-3		




701 S. CECIL ST., HOBBS, NM 88240 (575) 964-8200

SCALE: N. T. S.
DATE: 08/02/2023
SURVEYED BY: ML/IW
DRAWN BY: LM
APPROVED BY: RMH
SHEET: 1 OF 1

Copyright 2016 - All Rights Reserved

MEWBOURNE OIL COMPANY
SANDLOT 9/8 FEE #716H
(1335' FSL & 355' FWL)
SECTION 10, T22S, R27E
N. M. P. M., EDDY CO., NEW MEXICO

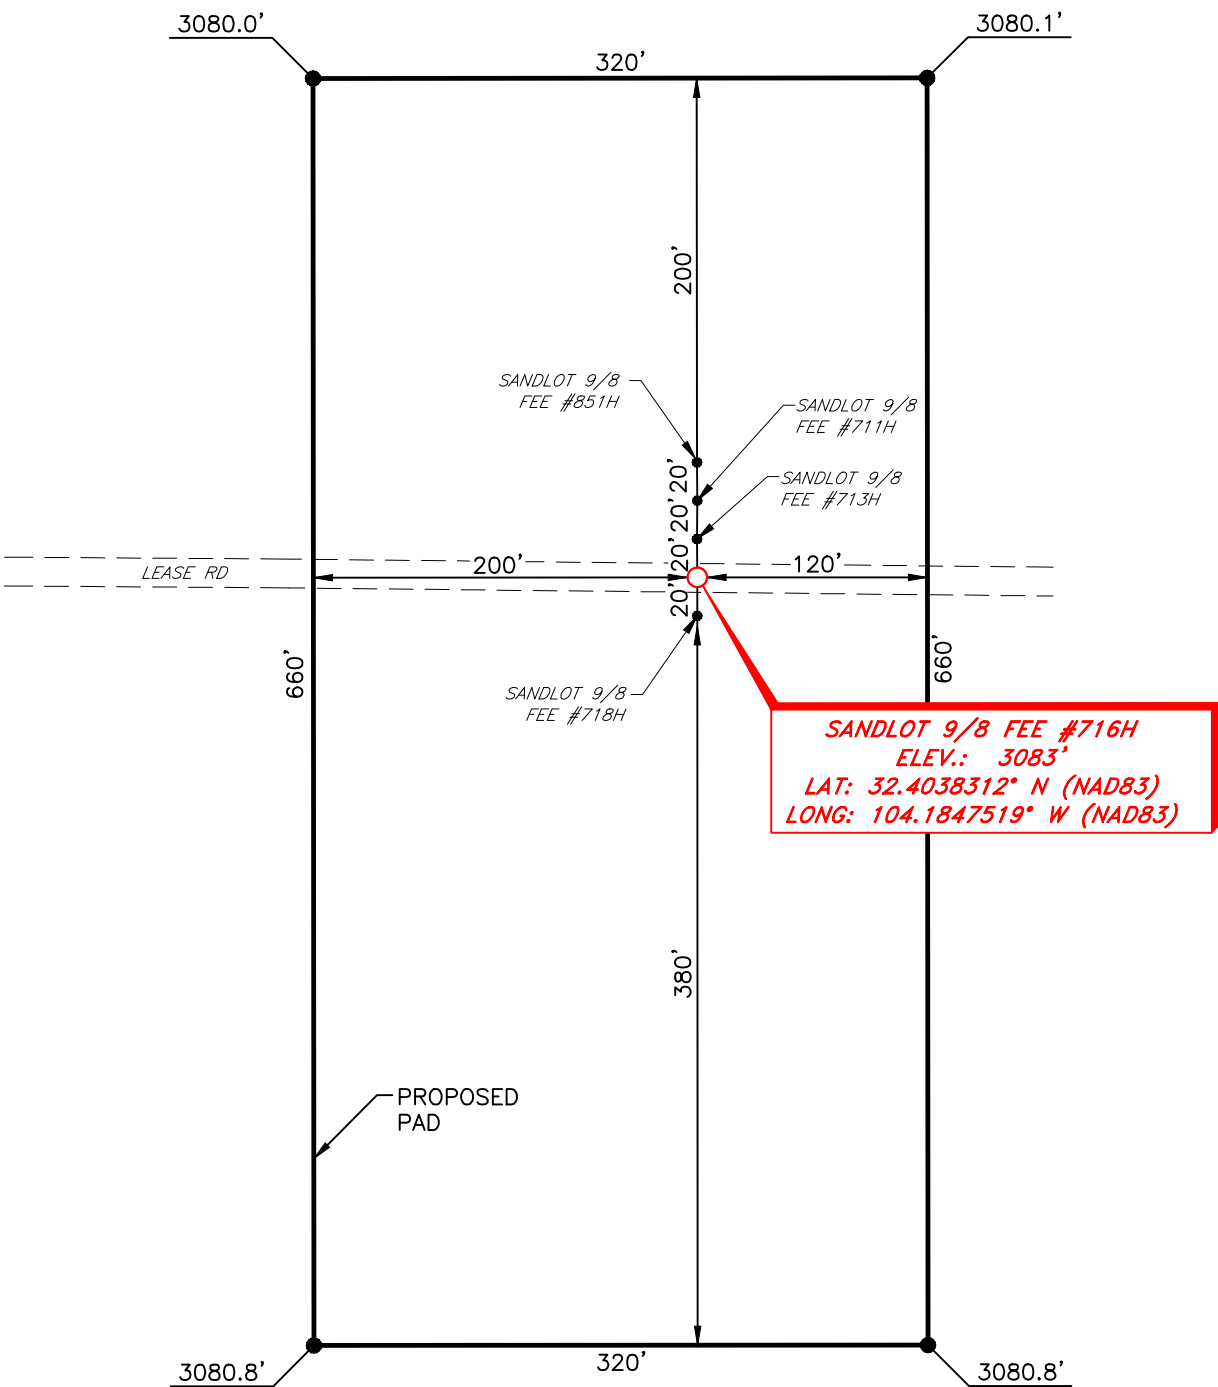

DIRECTIONS TO LOCATION

From the intersection of CR #689 (E. Fiesta Dr.) and CR #216 (E. Wood Ave.);
Go North on CR #689 approx. 0.3 miles to a lease road on the right;
Turn right and go East approx. 360 feet to location on the right.

SCALE: 1" = 100'
0 50 100
BEARINGS ARE
NAD 83 GRID - NM EAST
DISTANCES ARE GROUND.

NO.	REVISION	DATE
JOB NO.: LS23080659		
DWG. NO.: 23080659-4		

RRC

ENERGY SERVICES, LLC.

701 S. CECIL ST., HOBBS, NM 88240 (575) 964-8200

SCALE: 1" = 100'
DATE: 08/02/2023
SURVEYED BY: ML/IW
DRAWN BY: LM
APPROVED BY: RMH
SHEET: 1 OF 1

District I
1625 N. French Dr., Hobbs, NM 88240
Phone:(575) 393-6161 Fax:(575) 393-0720
District II
811 S. First St., Artesia, NM 88210
Phone:(575) 748-1283 Fax:(575) 748-9720
District III
1000 Rio Brazos Rd., Aztec, NM 87410
Phone:(505) 334-6178 Fax:(505) 334-6170
District IV
1220 S. St Francis Dr., Santa Fe, NM 87505
Phone:(505) 476-3470 Fax:(505) 476-3462

State of New Mexico
Energy, Minerals and Natural Resources
Oil Conservation Division
1220 S. St Francis Dr.
Santa Fe, NM 87505

CONDITIONS

Action 271896

CONDITIONS

Operator: MEWBOURNE OIL CO P.O. Box 5270 Hobbs, NM 88241	OGRID: 14744
	Action Number: 271896
	Action Type: [C-103] NOI Change of Plans (C-103A)

CONDITIONS

Created By	Condition	Condition Date
ward.rikala	All original COA's still apply.	12/4/2023