

District I
1625 N. French Dr., Hobbs, NM 88240

District II
811 S. First St., Artesia, NM 88210

District III
1000 Rio Brazos Rd., Aztec, NM 87410

District IV
1220 S. St. Francis Dr., Santa Fe, NM 87505

State of New Mexico
Energy, Minerals & Natural Resources

Oil Conservation Division
1220 South St. Francis Dr.
Santa Fe, NM 87505

Form C-104
Revised August 1, 2011

Submit one copy to appropriate District Office

☐ AMENDED REPORT

I. REQUEST FOR ALLOWABLE AND AUTHORIZATION TO TRANSPORT

¹ Operator name and Address OXY USA INC. P.O. BOX 50250 MIDLAND, TX 79710		² OGRID Number: 16696
		³ Reason for Filing Code/ Effective Date - NW- 08/19/2023
⁴ API Number 30-015-53278	⁵ Pool Name WC-015 G-08 S233135D, WOLFCAMP	⁶ Pool Code 98236
⁷ Property Code: 334034	⁸ Property Name: VANADIUM 32 STATE COM	⁹ Well Number: 175H

II. ¹⁰ Surface Location

Ul or lot no.	Section	Township	Range	Lot Idn	Feet from the	North/South Line	Feet from the	East/West line	County
O	29	23S	31E		500	SOUTH	1416	EAST	EDDY

¹¹ Bottom Hole Location FTP: 317' FNL 575' FEL LTP: 229' FNL 2551' FEL

UL or lot no.	Section	Township	Range	Lot Idn	Feet from the	North/South line	Feet from the	East/West line	County
B	32	23S	31E		48	NORTH	2550	EAST	EDDY
¹² Lse Code S	¹³ Producing Method Code : P		¹⁴ Gas Connection Date: 8/19/23		¹⁵ C-129 Permit Number		¹⁶ C-129 Effective Date		¹⁷ C-129 Expiration Date

III. Oil and Gas Transporters

¹⁸ Transporter OGRID	¹⁹ Transporter Name and Address	²⁰ O/G/W
237722	CENTURION PIPELINE L.P.	O
151618	ENTERPRISE FIELD SERVICES LLC	G

IV. Well Completion Data

²¹ Spud Date 03/28/23	²² Ready Date 08/19/23	²³ TD 22659'M 11386'V	²⁴ PBSD 22605'M 11385'V	²⁵ Perforations 12052-22478'	²⁶ DHC, MC
²⁷ Hole Size		²⁸ Casing & Tubing Size		²⁹ Depth Set	³⁰ Sacks Cement
17-1/2"		13-3/8"		460'	600
12-1/4"		9-5/8"		4278'	1219
8-3/4"		7-5/8"		10821'	590
6-3/4"		5-1/2"		22630'	928

V. Well Test Data 2-3/8" TBG 11308'

³¹ Date New Oil 08/19/23	³² Gas Delivery Date 08/19/23	³³ Test Date 08/29/23	³⁴ Test Length 24 HRS	³⁵ Tbg. Pressure	³⁶ Csg. Pressure 1291
³⁷ Choke Size 75/128	³⁸ Oil 2621	³⁹ Water 8550	⁴⁰ Gas 5641		⁴¹ Test Method F

⁴² I hereby certify that the rules of the Oil Conservation Division have been complied with and that the information given above is true and complete to the best of my knowledge and belief.

Signature: 

Printed name:
JANA MENDIOLA

Title:
SR. REGULATORY ANALYST

E-mail Address:
Janalyn_mendiola@oxy.com

Date: 01/28/2024 Phone: 432-685-5936

OIL CONSERVATION DIVISION

Approved by:

Title:

Approval Date:

State of New Mexico
Energy, Minerals & Natural Resources Department
OIL CONSERVATION DIVISION
1220 South St. Francis Dr.
Santa Fe, NM 87505

☒ AMENDED REPORT

¹ API Number 30-015-53278	² Pool Code 98236	³ Pool Name WC-015 G-08 S233135D, WOLFCAMP
⁴ Property Code 334034	⁵ Property Name VANADIUM 32 STATE COM	⁶ Well Number 175H
⁷ OGRID No. 16696	⁸ Operator Name OXY USA INC.	⁹ Elevation 3360'

UL or lot no.	Section	Township	Range	Lot Idn	Feet from the	North/South line	Feet from the	East/West line	County
O	29	23S	31E		500	SOUTH	1416	EAST	EDDY

UL or lot no. B	Section 32	Township 23S	Range 31E	Lot Idn	Feet from the 48	North/South line NORTH	Feet from the 2550	East/West line EAST	County EDDY
¹² Dedicated Acres 480.00		¹³ Joint or Infill		¹⁴ Consolidation Code		¹⁵ Order No.			

SHL (NAD83)
X:707454.93' / Y:462212.05'
LAT:32.26955210 / LON:-103.79587512

SHL (NAD27)
X:666271.38' / Y:462152.74'
LAT:32.26942910 / LON:-103.79538930

KOP (NAD83)
X:708243.70' / Y:462226.97'
LAT:32.26958222 / LON:-103.79332298

KOP (NAD27)
X:667060.15' / Y:462167.66'
LAT:32.26945922 / LON:-103.79283722

FTP (NAD83)
X:708301.36' / Y:461400.03'
LAT:32.26730836 / LON:-103.79314990

FTP (NAD27)
X:667117.79' / Y:461340.74'
LAT:32.26718534 / LON:-103.79266424

LTP (NAD83)
X:706325.09' / Y:461477.86'
LAT:32.26754948 / LON:-103.79954229

LTP (NAD27)
X:665141.53' / Y:461418.57'
LAT:32.26742649 / LON:-103.79905647

BHL (NAD83)
X:706324.80' / Y:461658.89'
LAT:32.26804709 / LON:-103.79954032

BHL (NAD27)
X:665141.24' / Y:461599.60'
LAT:32.26792410 / LON:-103.79905447

SHL
FSL 500'
FEL 1416'
M.D. 0'

KOP
15' NORTH OF SHL
789' EAST OF SHL
FSL 511'
FEL 627'
M.D. 10932'

BHL
553' SOUTH OF SHL
1130' WEST OF SHL
FNL 48'
FEL 2550'
M.D. 22659'

LTP
734' SOUTH OF SHL
1130' WEST OF SHL
FNL 229'
FEL 2551'
M.D. 22478'

FTP
812' SOUTH OF SHL
846' EAST OF SHL
FNL 317'
FEL 575'
M.D. 12052'

Nearest
M.D. 12682'
555' FEL OF LEASE

Furthest
M.D. 19002'
1440' FWL OF LEASE

Sec. 29

Sec. 32

T24S R31E

1406'

1405'

Drill Line Events **Corners** **Drill Line** **Dimension Lines** **Federal Leases** **HSU**

Operator's Certification
I hereby certify that the information contained herein is true and complete to the best of my knowledge and belief, and that this organization either owns a working interest or unleased mineral interest in the land including the proposed bottom hole location or has a right to drill this well at this location pursuant to a contract with an owner of such a mineral or working interest, or to a voluntary pooling agreement or a compulsory pooling order heretofore entered by the division.
Jana Mendiola 11/7/23
Signature _____ Date _____
JANA MENDIOLA
Printed Name _____
janalyn_mendiola@oxy.com
E-mail Address _____

Surveyor's Certification
I hereby certify that the well location shown on this plat was plotted from field notes of actual surveys made by me or under my supervision, and that the same is true and correct to the best of my belief. Data used for underground measurements were provided by others for reference only and does not constitute field measurements performed by Delta Field Services.
Lloyd P. Short
Date of Survey: **AUGUST 24, 2023**
Signature and Seal of Professional Surveyor

LLOYD P. SHORT
NEW MEXICO
21853
PROFESSIONAL SURVEYOR

CORNER COORDINATES NAD 83, SPCS NM EAST
A - X: 708874.42' / Y: 461719.64'
B - X: 708890.73' / Y: 459078.58'
C - X: 708906.55' / Y: 456437.76'
D - X: 706268.18' / Y: 456424.42'
E - X: 704948.69' / Y: 456417.66'
F - X: 704918.88' / Y: 461699.20'
G - X: 706238.14' / Y: 461706.01'

CORNER COORDINATES NAD 27, SPCS NM EAST
A - X: 667690.86' / Y: 461660.34'
B - X: 667707.08' / Y: 459019.35'
C - X: 667722.83' / Y: 456378.61'
D - X: 665084.47' / Y: 456365.27'
E - X: 663764.98' / Y: 456358.50'
F - X: 663735.32' / Y: 461639.90'
G - X: 665054.58' / Y: 461646.72'

SHEET 1 OF 1
JOB No. R4082_005
REV 0 GM 8/24/2023





OXY



Borehole:				Well:				Field:				Structure:							
Vanadium 32 State Com 175H				Vanadium 32 State Com 175H				NM Eddy County (NAD 83)				Oxy Vanadium 32 State Com Pad Lot O (east)							
Gravity & Magnetic Parameters								Surface Location				NAD83 New Mexico State Plane, Eastern Zone, US Feet				Miscellaneous			
Model: IFR1		Dip: 59.88°		Date: 04-Jun-2023				Lat: N 32 16 10.39		Northing: 462212.05RUS		Grid Conv: 0.287°		Slot: 175H		TVD Ref: RKB (3384.700 ft above MSL)			
MagDec: 6.665°		FS: 47572.3nT		Gravity FS: 998.452mgn (9.80665 Based)				Lon: W 103 47 45.15		Easting: 707454.93RUS		Scale Fact: 0.9999407		Plan: Oxy Vanadium 32 State 175H Rev1 kFc 12May23					

Comments	Critical Points						
	Survey MD(ft)	Inclination(deg)	Azimuth(deg)	TVD(ft)	VS(ft)	NS(ft)	EW(ft)
WRP	0.00	0.00	0.00	0.00	0.00	0.00	0.00
SHL	25.00	0.00	0.00	25.00	0.00	0.00	0.00
First Gyro Survey	34.18	0.14	188.55	34.18	0.01	-0.01	0.00
Last Gyro Survey	414.41	0.19	161.52	414.41	0.27	-1.11	0.20
First SLB Survey	614.00	0.55	126.94	613.99	-0.15	-2.00	1.08
Actual KOP	10,932.00	8.64	153.37	10,878.11	-724.79	14.92	788.77
Wolfcamp Intersection	11,465.91	53.80	166.96	11,304.00	-674.07	-271.93	862.88
LTP / 100ft FNL Cross	11,835.00	76.62	179.84	11,472.24	-535.40	-596.34	857.43
Exit Lateral Window	15,681.00	89.15	184.17	11,515.41	1,072.87	-4,437.11	829.88
Enter Lateral Window	17,148.00	88.83	262.74	11,545.22	2,305.87	-5,402.26	-86.79
Exit Lateral Window	17,400.00	92.37	279.31	11,542.56	2,532.27	-5,396.96	-337.67
Enter Lateral Window	17,533.00	92.81	283.74	11,536.43	2,639.98	-5,370.53	-467.85
LTP / 100ft FNL Cross	22,606.00	89.31	359.67	11,385.11	1,279.25	-606.19	-1,129.83
Final Survey	22,620.00	89.16	359.58	11,385.30	1,273.56	-592.19	-1,129.92
Projection to Total Depth	22,659.00	89.16	359.58	11,385.87	1,257.75	-553.20	-1,130.20

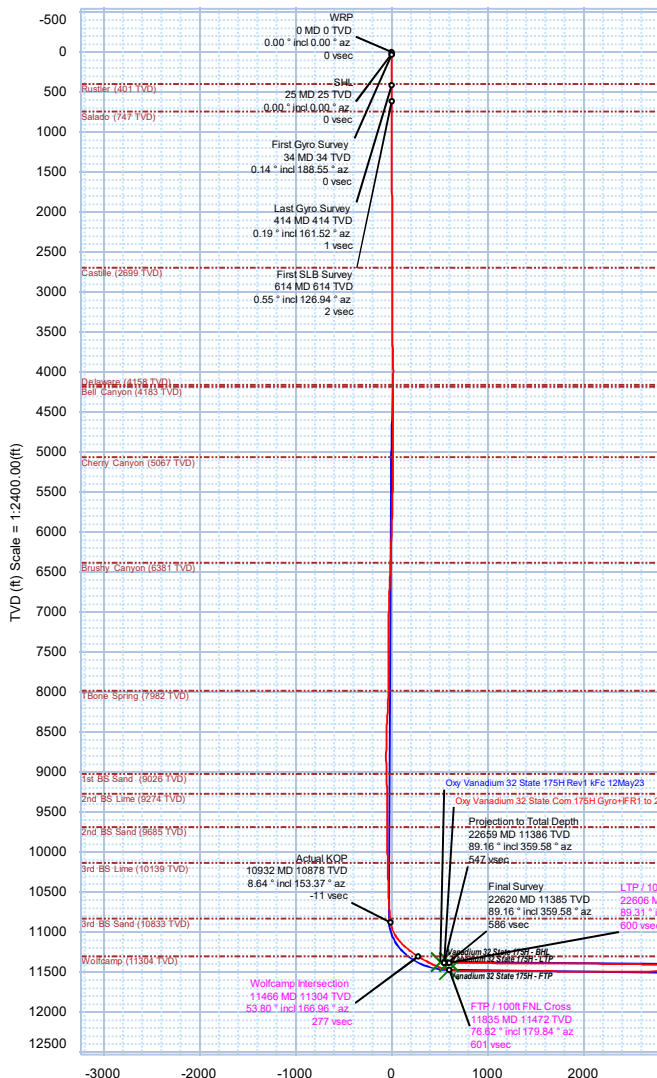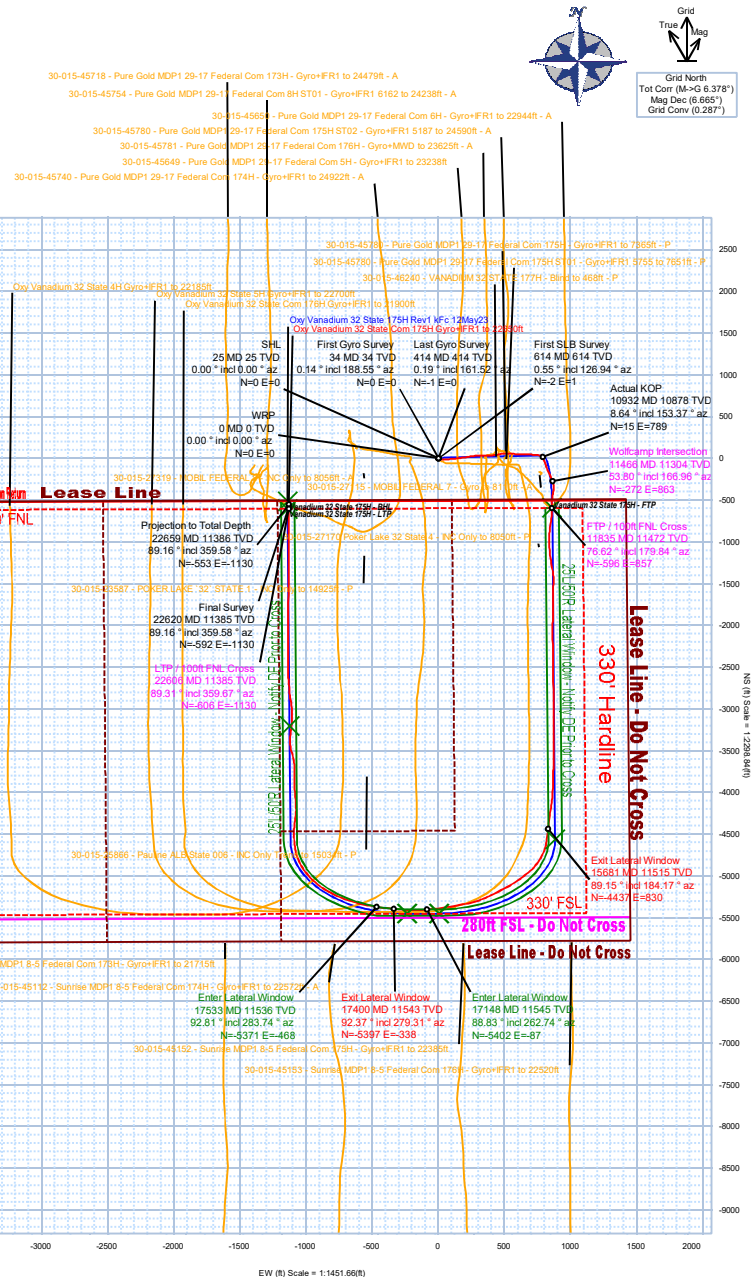

Vertical Section (ft) Azim = 179.69° Scale = 1:2000.00(ft) Origin = 0N-S, 0E-W



Oxy Vanadium 32 State Com 175H Gyro+IFR1 to 22650ft Survey Geodetic

Report
Definitive Survey



Report Date: June 23, 2023 - 02:38 PM (UTC 0)
Client: OXY
Field: NM Eddy County (NAD 83)
Structure / Slot: Oxy Vanadium 32 State Com Pad Lot O (east) / 175H
Well: Vanadium 32 State Com 175H
Borehole: Vanadium 32 State Com 175H
UBH/ API / JobNumber: Unknown / Unknown / 12837
Survey Name / Version: Oxy Vanadium 32 State Com 175H Gyro+IFR1 to 22650ft / 5
Survey Date: June 21, 2023
Tort / AHD / DDI / ERD Ratio: 461.347' / 12283.784 ft / 7.046 / 1.064
Coordinate Reference System: NAD83 New Mexico State Plane, Eastern Zone, US Feet
Location Lat / Long: N 32°16'10.38754", W 103°47'45.15042"
Location Grid N/E Y/X: N 462212.050 RUS , E 707454.930 RUS
CRS Grid Convergence Angle: 0.287"
Grid Scale Factor: 0.9999407
Engine Version: 2023.1.0.1

Survey / DLS Computation: Minimum Curvature / Lubinski
Vertical Section Azimuth: 245.657° (Grid North)
Vertical Section Origin: 0.000 ft, 0.000 ft
TVD Reference Datum: RKB
TVD Reference Elevation: 3384.700 ft above MSL
Seabed / Ground Elevation: 3359.700 ft above MSL
Magnetic Declination: 6.665°
Total Gravity Field Strength: 998.452 mgn (9.80665 Based)
Gravity Model: GARM
Total Magnetic Field Strength: 47572.3 nT
Magnetic Dip Angle: 59.88°
Declination Date: June 04, 2023
Magnetic Declination Model: IFR1
North Reference: Grid
Total Corr Mag: 6.378°
Local Coord Referenced To: Well Head

Comments	MD (ft)	Incl (°)	Azim (°)	TVD (ft)	VSEC (ft)	NS (ft)	EW (ft)	TVDSS (ft)	DLS (ft/100ft)	Northing (ftUS)	Easting (ftUS)	Latitude (N/S ° ' ")	Longitude (E/W ° ' ")	Closure (ft)	Closure Azimuth (°)
WRP	0.00	0.00	0.00	0.00	0.00	0.00	0.00	-3.384.70	0.00	462.212.05	707.454.93	N 32°16'10.39"	W 103°47'45.15"	0.00	0.00
SHL	25.00	0.00	0.00	25.00	0.00	0.00	0.00	-3.359.70	0.00	462.212.05	707.454.93	N 32°16'10.39"	W 103°47'45.15"	0.00	0.00
First Gyro Survey	34.18	0.14	188.55	34.18	0.01	0.01	0.00	-3.350.52	1.53	462.212.04	707.454.93	N 32°16'10.39"	W 103°47'45.15"	0.01	188.55
	95.74	0.32	188.43	95.74	0.14	-0.26	-0.04	-3.288.96	0.29	462.211.79	707.454.89	N 32°16'10.39"	W 103°47'45.15"	0.26	188.47
	120.64	0.38	182.64	120.64	0.22	-0.41	-0.05	-3.264.06	0.27	462.211.64	707.454.88	N 32°16'10.38"	W 103°47'45.15"	0.41	187.51
	149.89	0.34	168.28	149.89	0.28	-0.59	-0.04	-3.234.81	0.36	462.211.46	707.454.89	N 32°16'10.38"	W 103°47'45.15"	0.59	184.12
	178.36	0.19	166.40	178.36	0.31	-0.72	-0.01	-3.206.34	0.53	462.211.33	707.454.92	N 32°16'10.38"	W 103°47'45.15"	0.72	181.13
	208.13	0.13	169.23	208.13	0.33	-0.80	0.00	-3.176.57	0.20	462.211.25	707.454.93	N 32°16'10.38"	W 103°47'45.15"	0.80	179.73
	236.63	0.11	162.75	236.63	0.34	-0.86	0.02	-3.148.07	0.08	462.211.19	707.454.95	N 32°16'10.38"	W 103°47'45.15"	0.86	178.80
	268.12	0.14	130.75	268.12	0.32	-0.91	0.06	-3.116.58	0.24	462.211.14	707.454.99	N 32°16'10.38"	W 103°47'45.15"	0.91	176.47
	299.50	0.11	106.55	299.50	0.29	-0.94	0.11	-3.085.20	0.19	462.211.11	707.455.04	N 32°16'10.38"	W 103°47'45.15"	0.95	173.11
	362.46	0.10	182.82	362.46	0.26	-1.02	0.17	-3.022.24	0.21	462.211.03	707.455.10	N 32°16'10.38"	W 103°47'45.15"	1.03	170.54
Last Gyro Survey	393.88	0.10	144.99	393.88	0.27	-1.07	0.18	-2.990.82	0.21	462.210.98	707.455.11	N 32°16'10.38"	W 103°47'45.15"	1.08	170.22
	414.41	0.19	161.52	414.41	0.27	-1.11	0.20	-2.970.29	0.48	462.210.94	707.455.13	N 32°16'10.38"	W 103°47'45.15"	1.13	169.58
	614.00	0.55	126.94	613.99	-0.15	-2.00	1.08	-2.770.71	0.20	462.210.05	707.456.01	N 32°16'10.37"	W 103°47'45.14"	2.27	151.76
	706.00	0.50	116.90	705.99	-0.62	-2.45	1.79	-2.678.71	0.11	462.209.60	707.456.72	N 32°16'10.36"	W 103°47'45.13"	3.03	143.90
	887.00	0.36	115.29	886.98	-1.48	-3.05	3.00	-2.497.72	0.08	462.209.00	707.457.93	N 32°16'10.36"	W 103°47'45.12"	4.28	135.42
	977.00	0.27	132.66	976.98	-1.75	-3.31	3.42	-2.407.72	0.14	462.208.74	707.458.35	N 32°16'10.35"	W 103°47'45.11"	4.76	134.13
	1,068.00	0.29	121.41	1,067.98	-1.96	-3.58	3.77	-2.316.72	0.06	462.208.47	707.458.70	N 32°16'10.35"	W 103°47'45.11"	5.20	133.51
	1,159.00	0.11	111.75	1,158.98	-2.15	-3.73	4.05	-2.225.72	0.20	462.208.32	707.458.98	N 32°16'10.35"	W 103°47'45.10"	5.51	132.67
	1,250.00	0.19	124.46	1,249.98	-2.29	-3.85	4.25	-2.134.72	0.09	462.208.20	707.459.18	N 32°16'10.35"	W 103°47'45.10"	5.74	132.14
	1,341.00	0.16	136.37	1,340.98	-2.41	-4.03	4.46	-2.043.72	0.05	462.208.02	707.459.39	N 32°16'10.35"	W 103°47'45.10"	6.01	132.05
First SLB Survey	1,431.00	0.09	133.83	1,430.98	-2.47	-4.17	4.60	-1.953.72	0.08	462.207.88	707.459.53	N 32°16'10.35"	W 103°47'45.10"	6.21	132.17
	1,526.00	0.21	140.58	1,525.98	-2.55	-4.35	4.77	-1.858.72	0.13	462.207.70	707.459.70	N 32°16'10.34"	W 103°47'45.10"	6.46	132.42
	1,621.00	0.24	132.77	1,620.98	-2.67	-4.62	5.02	-1.763.72	0.05	462.207.43	707.459.95	N 32°16'10.34"	W 103°47'45.09"	6.83	132.64
	1,715.00	0.15	137.40	1,714.98	-2.78	-4.85	5.25	-1.669.72	0.10	462.207.20	707.460.18	N 32°16'10.34"	W 103°47'45.09"	7.15	132.72
	1,810.00	0.19	119.38	1,809.98	-2.92	-5.02	5.47	-1.574.72	0.07	462.207.03	707.460.40	N 32°16'10.34"	W 103°47'45.09"	7.42	132.52
	1,905.00	0.13	134.49	1,904.98	-3.05	-5.17	5.69	-1.479.72	0.08	462.206.88	707.460.62	N 32°16'10.34"	W 103°47'45.08"	7.68	132.28
	1,999.00	0.10	165.75	1,998.98	-3.07	-5.32	5.78	-1.385.72	0.07	462.206.73	707.460.71	N 32°16'10.33"	W 103°47'45.08"	7.86	132.64
	2,094.00	0.05	176.23	2,093.98	-3.04	-5.45	5.81	-1.290.72	0.05	462.206.60	707.460.73	N 32°16'10.33"	W 103°47'45.08"	7.96	133.17
	2,188.00	0.18	229.83	2,187.98	-2.89	-5.58	5.70	-1.196.72	0.17	462.206.47	707.460.62	N 32°16'10.33"	W 103°47'45.08"	7.97	134.43
	2,283.00	0.12	236.49	2,282.98	-2.65	-5.73	5.50	-1,101.72	0.07	462.206.32	707.460.43	N 32°16'10.33"	W 103°47'45.09"	7.94	136.20
2,378.00	0.13	257.88	2,377.98	-2.44	-5.81	5.31	-1,006.72	0.05	462.206.24	707.460.24	N 32°16'10.33"	W 103°47'45.09"	7.87	137.58	
2,472.00	0.22	226.44	2,471.98	-2.17	-5.96	5.07	-912.72	0.14	462.206.09	707.460.00	N 32°16'10.33"	W 103°47'45.09"	7.83	139.58	
2,567.00	0.23	234.40	2,566.98	-1.81	-6.19	4.79	-817.72	0.03	462.205.96	707.459.72	N 32°16'10.33"	W 103°47'45.10"	7.83	142.30	
2,662.00	0.22	227.19	2,661.98	-1.45	-6.43	4.50	-722.72	0.03	462.205.62	707.459.43	N 32°16'10.32"	W 103°47'45.10"	7.85	145.02	
2,756.00	0.15	225.77	2,755.97	-1.16	-6.64	4.28	-628.73	0.07	462.205.41	707.459.21	N 32°16'10.32"	W 103°47'45.10"	7.90	147.20	
2,851.00	0.14	244.02	2,850.97	-0.93	-6.78	4.08	-533.73	0.05	462.205.28	707.459.01	N 32°16'10.32"	W 103°47'45.10"	7.91	148.91	
2,945.00	0.17	245.07	2,944.97	-0.67	-6.88	3.86	-439.73	0.03	462.205.17	707.458.78	N 32°16'10.32"	W 103°47'45.11"	7.89	150.75	
3,040.00	0.27	252.97	3,039.97	-0.23	-7.03	3.43	-344.73	0.21	462.205.02	707.458.36	N 32°16'10.32"	W 103°47'45.11"	7.83	153.98	
3,135.00	0.44	261.41	3,134.97	-0.13	-7.18	2.78	-249.73	0.10	462.204.87	707.457.71	N 32°16'10.32"	W 103°47'45.12"	7.70	158.83	
3,229.00	0.61	278.06	3,228.97	1.20	-7.16	1.93	-155.73	0.24	462.204.89	707.456.86	N 32°16'10.32"	W 103°47'45.13"	7.42	164.94	
3,324.00	0.76	283.12	3,323.96	2.12	-6.95	1.81	-60.74	0.17	462.205.10	707.455.74	N 32°16'10.32"	W 103°47'45.14"	7.00	173.32	
3,419.00	0.74	247.15	3,418.95	3.24	-7.04	-0.37	34.25	0.49	462.205.01	707.454.56	N 32°16'10.32"	W 103°47'45.16"	7.05	182.97	
3,514.00	0.89	190.20	3,513.94	4.27	-8.01	-1.06	129.24	0.83	462.204.04	707.453.87	N 32°16'10.31"	W 103°47'45.16"	8.08	187.55	
3,608.00	1.14	192.91	3,607.93	5.25	-9.64	-1.40	223.23	0.27	462.202.41	707.453.53	N 32°16'10.29"	W 103°47'45.17"	9.74	188.26	
3,703.00	1.59	317.33	3,702.80	6.33	-11.92	319.25	1.03	0.66	462.200.13	707.453.38	N 32°16'10.27"	W 103°47'45.17"	12.02	187.39	
3,797.00	1.69	175.76	3,796.86	7.30	-14.66	-1.38	412.16	0.07	462.197.39	707.453.55	N 32°16'10.24"	W 103°47'45.17"	14.72	185.39	
3,892.00	1.35	175.05	3,891.83	8.16	-17.17	-1.18	507.13	0.36	462.194.88	707.453.75	N 32°16'10.22"	W 103°47'45.17"	17.21	183.94	
3,986.00	0.25	244.45	3,985.82	8.73	-18.36	-1.27	601.12	1.37	462.193.69	707.453.66	N 32°16'10.21"	W 103°47'45.17"	18.41	183.96	
4,081.00	1.49	329.29	4,080.81	9.07	-17.39	-2.09	696.11	1.57	462.194.66	707.452.84	N 32°16'10.22"	W 103°47'45.18"	17.52	186.85	
4,176.00	1.46	335.50	4,175.78	9.21	-15.23	-3.22	791.08	0.17	462.196.82	707.451.71	N 32°16'10.24"	W 103°47'45.19"	15.56	191.95	
4,271.00	1.40	330.75	4,270.76	9.25	-14.38	-3.55	820.07	0.35	462.197.67	707.451.28	N 32°16'10.25"	W 103°47'45.19"	14.94	194.24	
4,348.00	0.04	286.09	4,347.75	9.43	-12.94	-4.49	963.05	1.02	462.199.11	707.450.44	N 32°16'10.26"	W 103°47'45.20"	13.70	199.16	
4,443.00	0.09	299.66	4,442.75	9.39	-12.87	-4.49	1,058.05	0.11	462.199.18	707.450.44	N 32°16'10.26"	W 103°47'45.20"	13.63	199.24	
4,632.00	0.53	88.49	4,631.75	8.47	-12.71	-3.54	1,247.05	0.26	462.199.34	707.451.39	N 32°16'10.26"	W 103°47'45.19"	13.20	195.57	
4,727.00	2.06	96.97	4,726.72	6.60	-12.91	-1.41	1,342.02	1.62	462.199.14	707.453.52	N 32°16'10.26"	W 103°47'45.17"	12.99	186.23	
4,822.00	3.77	92.87	4,821.59	2.37	-13.27	3.41	1,436.89	1.81	462.198.78	707.458.34	N 32°16'10.26"	W 103°47'45.11"	13.70	165.61	
4,917.00	4.59	91.33	4,916.31	-4.13	-13.53	1,531.61	1.95	0.66	462.196.53	707.458.53	N 32°16'10.25"	W 103°47'45.12"	13.72	167.20	
5,012.00	5.78	91.48	5,010.89	-12.16	-13.74	1,557.16	1,625.19	0.83	462.195.31	707.474.50	N 32°16'10.25"	W 103°47'44.82"	23.91	125.08	
5,106.00	6.37	90.34	5,104.37	-21.16	-13.90	29.02	1,719.67	0.64	462.198.15	707.484.44	N 32°16'10.25"	W 103°47'44.81"	32.62	115.21	
5,201.75	7.54	87.52	5,198.67	-31.74	-13.66	41.51	1,813.97	1.28	462.198.39	707.495.94					

	9,467.00	7.64	85.08	9,425.41	-574.61	46.78	609.52	6,040.71	0.65	482,258.83	708,064.41	N 32°16'10.82"	W 103°47'38.05"	611.31	85.61
	9,562.00	8.11	93.82	9,519.51	-586.04	45.81	622.50	6,134.81	0.54	482,257.86	708,077.39	N 32°16'10.81"	W 103°47'37.90"	624.18	85.79
	9,657.00	8.10	89.48	9,613.56	-598.09	45.46	635.88	6,228.86	0.60	482,257.51	708,090.77	N 32°16'10.81"	W 103°47'37.74"	632.80	85.91
	9,751.00	8.20	87.26	9,705.61	-610.38	45.84	649.20	6,321.91	0.35	482,257.89	708,104.69	N 32°16'10.81"	W 103°47'37.59"	650.81	85.96
	9,846.00	8.23	85.08	9,800.64	-623.09	46.75	662.74	6,415.94	0.33	482,258.80	708,117.63	N 32°16'10.82"	W 103°47'37.43"	664.39	85.97
	9,941.00	8.31	90.88	9,894.65	-635.71	47.23	676.38	6,509.95	0.88	482,259.27	708,131.27	N 32°16'10.82"	W 103°47'37.27"	678.03	86.01
	10,035.00	7.80	96.47	9,987.73	-647.34	46.40	689.51	6,603.03	0.99	482,258.45	708,144.40	N 32°16'10.81"	W 103°47'37.12"	691.07	86.15
	10,130.00	8.37	101.56	10,081.78	-658.47	44.29	702.69	6,697.08	0.96	482,256.34	708,157.58	N 32°16'10.79"	W 103°47'36.96"	704.08	86.39
	10,225.00	8.43	98.96	10,175.76	-669.89	41.82	716.34	6,791.06	0.40	482,253.87	708,171.23	N 32°16'10.77"	W 103°47'36.81"	717.56	86.66
	10,319.00	8.17	95.07	10,268.78	-681.47	40.16	729.80	6,884.08	0.66	482,252.21	708,184.69	N 32°16'10.75"	W 103°47'36.68"	730.30	86.85
	10,414.00	7.15	99.53	10,362.93	-692.26	38.58	742.36	6,978.23	1.24	482,250.63	708,197.24	N 32°16'10.73"	W 103°47'36.50"	743.36	87.02
	10,508.00	6.20	102.42	10,456.29	-701.18	36.52	753.08	7,071.59	1.07	482,248.57	708,207.97	N 32°16'10.71"	W 103°47'36.38"	753.97	87.22
	10,603.00	5.53	107.35	10,550.80	-708.71	34.05	762.46	7,166.10	0.88	482,246.10	708,217.34	N 32°16'10.69"	W 103°47'36.27"	763.22	87.44
	10,697.00	5.65	118.40	10,644.35	-714.90	30.50	770.86	7,259.65	1.15	482,242.55	708,225.74	N 32°16'10.65"	W 103°47'36.17"	771.46	87.73
	10,792.00	5.89	129.51	10,738.89	-719.80	25.28	778.60	7,354.19	1.15	482,237.33	708,233.48	N 32°16'10.60"	W 103°47'36.08"	779.01	88.14
	10,886.00	5.63	133.64	10,832.94	-724.79	21.05	786.42	7,448.74	1.22	482,232.19	708,241.30	N 32°16'10.53"	W 103°47'35.98"	786.63	88.65
	10,932.00	8.64	153.37	10,878.11	-724.79	14.92	798.77	7,493.41	11.30	482,226.96	708,243.65	N 32°16'10.50"	W 103°47'35.86"	788.91	88.92
	10,993.00	15.02	166.61	10,937.80	-723.47	3.12	792.66	7,553.10	11.30	482,215.17	708,247.54	N 32°16'10.38"	W 103°47'35.92"	792.67	89.77
	11,087.00	25.17	168.54	11,025.96	-716.68	-28.41	799.47	7,641.26	10.82	482,183.64	708,254.35	N 32°16'10.07"	W 103°47'35.84"	799.98	92.04
	11,182.00	36.12	166.98	11,107.57	-706.65	-75.83	809.82	7,722.87	11.56	482,136.42	708,264.71	N 32°16'9.00"	W 103°47'35.72"	813.35	95.34
	11,277.00	43.46	164.92	11,180.52	-695.88	-134.54	824.65	7,795.82	7.85	482,077.52	708,279.53	N 32°16'9.02"	W 103°47'35.55"	835.56	99.27
	11,371.00	49.57	163.02	11,245.18	-686.08	-200.04	843.53	7,860.48	6.66	482,012.02	708,296.41	N 32°16'8.37"	W 103°47'35.34"	866.93	103.34
	11,464.00	53.75	166.67	11,302.87	-674.37	-270.43	862.53	7,918.17	5.45	461,941.64	708,317.40	N 32°16'7.67"	W 103°47'35.12"	903.93	107.41
	11,465.91	53.80	166.96	11,304.00	-674.07	-271.93	862.88	7,919.30	12.31	461,940.13	708,317.76	N 32°16'7.65"	W 103°47'35.12"	904.71	107.49
	11,557.00	56.69	180.15	11,356.08	-651.02	-346.03	871.10	7,971.38	12.31	461,866.04	708,325.98	N 32°16'6.92"	W 103°47'35.03"	937.31	111.66
	11,651.00	60.45	186.88	11,405.13	-613.50	-426.00	866.09	8,020.43	7.30	461,786.08	708,320.97	N 32°16'6.13"	W 103°47'35.09"	965.19	116.19
	11,743.00	68.54	182.66	11,444.72	-573.23	-506.86	869.30	8,080.02	9.72	461,703.42	708,314.18	N 32°16'5.31"	W 103°47'35.17"	998.56	120.62
	11,835.00	76.82	179.84	11,472.24	-535.40	-586.34	854.43	8,087.54	9.26	461,615.75	708,312.31	N 32°16'4.44"	W 103°47'35.20"	1,044.44	124.82
	11,837.00	76.82	179.79	11,472.70	-534.84	-586.34	854.43	8,087.54	9.26	461,615.81	708,312.32	N 32°16'4.42"	W 103°47'35.20"	1,044.44	124.81
	11,930.00	89.21	182.62	11,484.01	-494.85	-690.38	855.48	8,099.31	13.68	461,521.71	708,310.36	N 32°16'3.51"	W 103°47'35.23"	1,099.30	128.90
	12,023.00	89.91	185.30	11,484.72	-450.76	-783.14	849.06	8,100.02	2.98	461,428.95	708,303.94	N 32°16'2.60"	W 103°47'35.31"	1,155.08	132.69
	12,118.00	89.94	184.70	11,484.85	-404.21	-877.78	840.78	8,100.15	0.63	461,334.32	708,295.66	N 32°16'1.66"	W 103°47'35.41"	1,215.49	136.23
	12,212.00	89.31	180.20	11,485.46	-361.85	-971.67	836.76	8,100.76	4.83	461,240.44	708,291.64	N 32°16'0.73"	W 103°47'35.46"	1,282.31	139.27
	12,307.00	89.35	177.02	11,486.58	-324.81	-1,066.62	839.07	8,101.88	3.35	461,145.48	708,293.95	N 32°15'59.79"	W 103°47'35.44"	1,357.10	141.81
	12,402.00	89.92	175.51	11,487.26	-291.37	-1,161.42	845.25	8,105.66	1.66	461,050.70	708,290.13	N 32°15'58.85"	W 103°47'35.37"	1,436.43	143.95
	12,496.00	89.25	173.36	11,488.03	-261.12	-1,254.96	854.37	8,103.33	2.37	460,957.16	708,309.25	N 32°15'57.93"	W 103°47'35.27"	1,518.18	145.75
	12,591.00	89.65	173.96	11,488.94	-231.76	-1,349.38	864.86	8,104.24	0.76	460,862.75	708,319.74	N 32°15'56.99"	W 103°47'35.16"	1,602.75	147.34
	12,685.00	89.35	179.36	11,489.76	-198.08	-1,443.18	870.33	8,105.06	5.75	460,768.96	708,325.21	N 32°15'56.06"	W 103°47'35.10"	1,685.30	148.91
	12,780.00	89.76	182.07	11,490.50	-157.85	-1,538.16	869.15	8,105.80	2.89	460,673.98	708,324.03	N 32°15'55.12"	W 103°47'35.12"	1,766.74	150.53
	12,875.00	89.89	181.31	11,490.79	-116.16	-1,633.12	866.35	8,106.09	0.81	460,579.03	708,321.22	N 32°15'54.18"	W 103°47'35.16"	1,848.68	152.05
	12,969.00	89.94	179.37	11,491.45	-79.81	-1,728.11	865.80	8,106.75	2.17	460,485.05	708,321.46	N 32°15'53.25"	W 103°47'35.21"	1,931.97	153.37
	13,064.00	89.98	180.22	11,492.05	-38.07	-1,822.11	866.15	8,107.35	1.15	460,390.06	708,321.02	N 32°15'52.31"	W 103°47'35.17"	2,017.49	154.58
	13,159.00	90.04	180.88	11,492.03	1.92	-1,917.10	865.23	8,107.33	0.70	460,295.07	708,320.11	N 32°15'51.37"	W 103°47'35.19"	2,103.31	155.71
	13,254.00	89.14	180.39	11,492.71	42.03	-2,012.09	864.18	8,108.01	1.08	460,200.08	708,319.06	N 32°15'50.44"	W 103°47'35.20"	2,189.82	156.76
	13,348.00	89.83	179.86	11,493.56	80.96	-2,106.09	863.98	8,108.86	0.93	460,106.09	708,318.85	N 32°15'49.50"	W 103°47'35.21"	2,276.41	157.70
	13,437.00	89.93	179.14	11,493.95	157.36	-2,255.08	865.63	8,109.25	0.38	459,917.11	708,320.50	N 32°15'48.63"	W 103°47'35.20"	2,452.89	159.34
	13,532.00	89.94	178.87	11,493.82	238.67	-2,361.07	865.11	8,109.63	0.65	459,825.12	708,321.46	N 32°15'47.68"	W 103°47'35.20"	2,541.96	160.07
	13,627.00	90.10	179.57	11,493.53	234.20	-2,485.07	867.24	8,108.83	0.18	459,727.13	708,322.12	N 32°15'46.75"	W 103°47'35.20"	2,632.05	160.76
	13,722.00	90.60	179.15	11,492.95	273.29	-2,580.06	868.30	8,108.25	0.69	459,632.15	708,323.18	N 32°15'44.81"	W 103°47'35.17"	2,722.25	161.40
	14,011.00	99.79	179.48	11,490.66	348.23	-2,769.03	870.56	8,105.96	0.20	459,443.19	708,325.44	N 32°15'42.94"	W 103°47'35.17"	2,902.66	162.55
	14,105.00	89.62	179.15	11,490.32	385.95	-2,863.02	871.69	8,105.62	1.29	459,349.20	708,326.56	N 32°15'42.01"	W 103°47'35.17"	2,992.78	163.07
	14,200.00	89.55	180.28	11,491.01	424.67	-2,958.02	872.16	8,106.31	1.19	459,254.21	708,327.03	N 32°15'41.07"	W 103°47'35.17"	3,083.92	163.57
	14,294.00	87.84	180.15	11,493.15	463.73	-3,051.99	871.81	8,106.45	1.82	459,160.25	708,326.68	N 32°15'40.14"	W 103°47'35.18"	3,174.07	164.06
	14,389.00	87.65	178.52	11,496.89	502.46	-3,146.91	872.24	8,106.90	0.89	459,065.33	708,327.11	N 32°15'39.21"	W 103°47'35.18"	3,265.56	164.51
	14,478.00	88.66	180.55	11,502.97	580.15	-3,335.81	872.43	8,118.27	0.84	458,876.44	708,327.31	N 32°15'37.34"	W 103°47'35.19"	3,448.01	165.34
	14,672.00	88.30	179.39	11,505.47	618.83	-3,429.78	872.48	8,120.77	1.29	458,782.48	708,327.36	N 32°15'36.41"	W 103°47'35.19"	3,539.01	165.73
	14,767.00	88.68	179.50	11,507.97	657.14	-3,524.74	873.40	8,123.27	0.42	458,687.53	708,328.28	N 32°15'35.47"	W 103°47'35.19"	3,631.34	166.08
	14,862.00	88.81	181.05	11,510.05	696.71	-3,619.71	872.94	8,125.35	1.65	458,592.56	708,327.82	N 32°15'34.53"	W 103°47'35.20"	3,723.48	166.44
	14,957.00	88.68	182.28	11,511.30	738.37	-3,714.66	870.17	8,126.60	1.58	458,497.62	708,325.05	N 32°15'33.59"	W 103°47'35.23"	3,815.22	166.82
	15,051.00	89.30	181.15	11,512.05	779.66	-3,809.61	867.36	8,127.35	0.24	458,403.67	708,322.23	N 32°15'32.65"	W 103°47'35.20"	3,906.13	167.17
	15,145.00	90.05	180.87	11,512.49	819.91	-3,904.60	865.70	8,127.79	0.74	458,309.69	708,320.58	N 32°15'31.73"	W 103°47'35.20"	3,997.46	167.49
	15,240.00	89.88	18												

	22,052.00	90.28	0.12	11,387.66	1,509.19	-1,160.17	-1,131.57	8,002.96	0.08	461,051.95	706,323.43	N 32°15'58.96"	W 103°47'58.40"	1,620.63	224.29
	22,241.00	90.57	0.55	11,386.26	1,430.28	-971.18	-1,130.47	8,001.56	0.27	461,240.93	706,324.53	N 32°16'0.83"	W 103°47'58.37"	1,490.35	229.33
	22,335.00	90.32	0.14	11,385.53	1,391.02	-877.18	-1,129.90	8,000.83	0.51	461,334.92	706,325.10	N 32°16'1.76"	W 103°47'58.36"	1,430.43	232.16
	22,430.00	90.22	359.93	11,385.08	1,351.81	-782.19	-1,129.84	8,000.38	0.24	461,429.91	706,325.16	N 32°16'2.70"	W 103°47'58.35"	1,374.18	235.31
	22,525.00	90.18	0.20	11,384.75	1,312.55	-687.19	-1,129.74	8,000.05	0.29	461,524.91	706,325.26	N 32°16'3.64"	W 103°47'58.35"	1,322.32	238.69
LTP / 100ft FNL Cross	22,606.00	89.31	359.67	11,385.11	1,279.25	-606.19	-1,129.83	8,000.41	1.26	461,605.90	706,325.17	N 32°16'4.45"	W 103°47'58.34"	1,282.18	241.78
Final Survey	22,620.00	89.16	359.58	11,385.30	1,273.56	-592.19	-1,129.92	8,000.60	1.26	461,619.90	706,325.08	N 32°16'4.58"	W 103°47'58.34"	1,275.70	242.34
Projection to Total Depth	22,659.00	89.16	359.58	11,385.87	1,287.75	-553.20	-1,130.20	8,001.17	0.00	461,658.89	706,324.80	N 32°16'4.97"	W 103°47'58.35"	1,258.33	243.92

Survey Type: DefinitiveSurvey

Survey Error Model: ISCWSA0 2.795 sigma
Survey Program:

Description	Part	MD From (ft)	MD To (ft)	EOU Freq (ft)	Expected Max Inclination (deg)	Survey Tool Code	Borehole / Survey
	1	0.000	414.410	Act Sins		GYD_GC+DROP+OH	Vanadium 32 State Com 175H / Oxy Vanadium 32 State Com 175H Gyro+IFR1 to 22650ft
	1	414.410	22,659.000	Act Sins		A010Mb_MWD+IFR1+SAG+MS	Vanadium 32 State Com 175H / Oxy Vanadium 32 State Com 175H Gyro+IFR1 to 22650ft

EOU Geometry:

End MD (ft)	Hole Size (in)	Casing Size (in)	Name
22,650.000	26.400	26.400	

Intent ☐ As Drilled ☒

API # 30-015-53278		
Operator Name: OXY USA INC	Property Name: VANADIUM 32 STATE COM	Well Number 175H

Kick Off Point (KOP) **SEE AS-DRILLED C-102**

UL	Section	Township	Range	Lot	Feet	From N/S	Feet	From E/W	County
Latitude					Longitude				NAD

First Take Point (FTP) **SEE AS-DRILLED C-102**

UL	Section	Township	Range	Lot	Feet	From N/S	Feet	From E/W	County
Latitude					Longitude				NAD

Last Take Point (LTP) **SEE AS-DRILLED C-102**

UL	Section	Township	Range	Lot	Feet	From N/S	Feet	From E/W	County
Latitude					Longitude				NAD

Is this well the defining well for the Horizontal Spacing Unit? ☒Is this well an infill well? ☐

If infill is yes please provide API if available, Operator Name and well number for Defining well for Horizontal Spacing Unit.

API #		
Operator Name:	Property Name:	Well Number

KZ 06/29/2018

Office
 District I – (575) 393-6161
 1625 N. French Dr., Hobbs, NM 88240
 District II – (575) 748-1283
 811 S. First St., Artesia, NM 88210
 District III – (505) 334-6178
 1000 Rio Brazos Rd., Aztec, NM 87410
 District IV – (505) 476-3460
 1220 S. St. Francis Dr., Santa Fe, NM
 87505

State of New Mexico
 Energy, Minerals and Natural Resources

Form C-103
 Revised July 18, 2013

OIL CONSERVATION DIVISION
 1220 South St. Francis Dr.
 Santa Fe, NM 87505

SUNDRY NOTICES AND REPORTS ON WELLS (DO NOT USE THIS FORM FOR PROPOSALS TO DRILL OR TO DEEPEN OR PLUG BACK TO A DIFFERENT RESERVOIR. USE "APPLICATION FOR PERMIT" (FORM C-101) FOR SUCH PROPOSALS.)		WELL API NO. 30-015-53278
1. Type of Well: Oil Well ☒ Gas Well ☐ Other ☐		5. Indicate Type of Lease STATE ☒ FEE ☐
2. Name of Operator- OXY USA INC.		6. State Oil & Gas Lease No.
3. Address of Operator- P.O. BOX 50250 MIDLAND, TX 79710		7. Lease Name or Unit Agreement Name VANADIUM 32 STATE COM
4. Well Location Unit Letter <u>O</u> : <u>500</u> feet from the <u>SOUTH</u> line and <u>1416</u> feet from the <u>EAST</u> line Section <u>29</u> Township <u>23S</u> Range <u>31E</u> NMPM County- <u>EDDY</u>		8. Well Number- 175H
11. Elevation (Show whether DR, RKB, RT, GR, etc.) 3360' GL		9. OGRID Number- 16696
		10. Pool name or Wildcat WC-015 G-08 S233135D;WOLFCAMP

12. Check Appropriate Box to Indicate Nature of Notice, Report or Other Data

NOTICE OF INTENTION TO:		SUBSEQUENT REPORT OF:	
PERFORM REMEDIAL WORK ☐	PLUG AND ABANDON ☐	REMEDIAL WORK ☐	ALTERING CASING ☐
TEMPORARILY ABANDON ☐	CHANGE PLANS ☐	COMMENCE DRILLING OPNS. ☐	P AND A ☐
PULL OR ALTER CASING ☐	MULTIPLE COMPL ☐	CASING/CEMENT JOB ☐	
DOWNHOLE COMMINGLE ☐			
CLOSED-LOOP SYSTEM ☐			
OTHER: ☐		OTHER: COMPLETION ☒	

13. Describe proposed or completed operations. (Clearly state all pertinent details, and give pertinent dates, including estimated date of starting any proposed work). SEE RULE 19.15.7.14 NMAC. For Multiple Completions: Attach wellbore diagram of proposed completion or recompletion.

RUPU 07/23/23, RIH & clean out to PBDT @ 22605', pressure test casing to 11300# for 30 min, good test. RIH & perf @ 12052-22478' Total 1254 holes. Frac in 38 stages w/ 370391BBL Produced Water w/ 26118340# sand, RD NexTier 08/01/23. Well ready to produce 08/19/23. 09/25/23 RIH with 2-3/8" L80 4.7# tbg & gas lift set @ 11308', RD 09/26/23.

Spud Date:

Rig Release Date:

I hereby certify that the information above is true and complete to the best of my knowledge and belief.

SIGNATURE Jana Mendiola TITLE SR. REGULATORY ANALYST DATE 11-07-23

Type or print name JANA MENDIOLA E-mail address: janalyn_mendiola@oxy.com PHONE: 432-685-5936
For State Use Only

APPROVED BY: _____ TITLE _____ DATE _____

Conditions of Approval (if any):

Submit To Appropriate District Office Two Copies <u>District I</u> 1625 N. French Dr., Hobbs, NM 88240 <u>District II</u> 811 S. First St., Artesia, NM 88210 <u>District III</u> 1000 Rio Brazos Rd., Aztec, NM 87410 <u>District IV</u> 1220 S. St. Francis Dr., Santa Fe, NM 87505		State of New Mexico Energy, Minerals and Natural Resources Oil Conservation Division 1220 South St. Francis Dr. Santa Fe, NM 87505				Form C-105 Revised April 3, 2017				
WELL COMPLETION OR RECOMPLETION REPORT AND LOG										
4. Reason for filing: ☒ COMPLETION REPORT (Fill in boxes #1 through #31 for State and Fee wells only) ☐ C-144 CLOSURE ATTACHMENT (Fill in boxes #1 through #9, #15 Date Rig Released and #32 and/or #33; attach this and the plat to the C-144 closure report in accordance with 19.15.17.13.K NMAC)						5. Lease Name or Unit Agreement Name VANADIUM 32 STATE COM 6. Well Number: 175H				
7. Type of Completion: ☒ NEW WELL ☐ WORKOVER ☐ DEEPENING ☐ PLUGBACK ☐ DIFFERENT RESERVOIR ☐ OTHER										
8. Name of Operator: OXY USA INC.						9. OGRID: 16696				
10. Address of Operator: P.O. BOX 50250 MIDLAND, TX 79710						11. Pool name or Wildcat WC-015 G-08 S233135D, WOLFCAMP				
12. Location	Unit Ltr	Section	Township	Range	Lot	Feet from the	N/S Line	Feet from the	E/W Line	County
Surface:	O	29	23S	31E		500	SOUTH	1416	EAST	EDDY
BH:	B	32	23S	31E		48	NORTH	2550	EAST	EDDY
13. Date Spudded 03/28/2023	14. Date T.D. Reached 06/20/2023		15. Date Rig Released 06/24/2023		16. Date Completed (Ready to Produce) 08/19/2023			17. Elevations (DF and RKB, RT, GR, etc.) 3360' GL		
18. Total Measured Depth of Well 22659'M 11386'V			19. Plug Back Measured Depth 22605'M 11385'V		20. Was Directional Survey Made? YES			21. Type Electric and Other Logs Run CBL		
22. Producing Interval(s), of this completion - Top, Bottom, Name 12052-22478' WOLFCAMP										
23. CASING RECORD (Report all strings set in well)										
CASING SIZE		WEIGHT LB./FT.		DEPTH SET		HOLE SIZE		CEMENTING RECORD		AMOUNT PULLED
13.375" J55		54.5		460'		17.5"		600sx-surf circ		
9.625" HCL80		40		4278'		12.25"		1219sx-surf circ		
7.625" HCL80		26.4		10821'		8.75"		590sx-TOC@2778'		
5.5" P110 ICY		20		22630'		6.75"		928sx-TOC@7601'		
24. LINER RECORD										
SIZE	TOP	BOTTOM	SACKS CEMENT	SCREEN		25. TUBING RECORD				
						SIZE	DEPTH SET	PACKER SET		
						2-3/8"	11308'			
26. Perforation record (interval, size, and number) Perf @ 12052-22478' Total 1254 holes, Hole Size=0.42					27. ACID, SHOT, FRACTURE, CEMENT, SQUEEZE, ETC.					
					DEPTH INTERVAL		AMOUNT AND KIND MATERIAL USED			
					12052-22478'		370391BBL Produced Water w/ 26118340# sand			
28. PRODUCTION										
Date First Production 08/19/2023		Production Method (<i>Flowing, gas lift, pumping - Size and type pump</i>) Gas lift				Well Status (<i>Prod. or Shut-in</i>) Prod.				
Date of Test 08/29/2023	Hours Tested 24 hrs.	Choke Size 75/128	Prod'n For Test Period	Oil - Bbl 2621	Gas - MCF 5641	Water - Bbl. 8550	Gas - Oil Ratio 2152			
Flow Tubing Press.	Casing Pressure 1291	Calculated 24- Hour Rate	Oil - Bbl. 2621	Gas - MCF 5641	Water - Bbl. 8550	Oil Gravity - API - (<i>Corr.</i>)				
29. Disposition of Gas (<i>Sold, used for fuel, vented, etc.</i>) SOLD							30. Test Witnessed By			
31. List Attachments WBD, C-104, As-Drilled C-102, Kickoff Points Form, Final Directional Survey, Completion Sundry C-103										
32. If a temporary pit was used at the well, attach a plat with the location of the temporary pit.							33. Rig Release Date:			
34. If an on-site burial was used at the well, report the exact location of the on-site burial:										
Latitude _____ Longitude _____ NAD83										
I hereby certify that the information shown on both sides of this form is true and complete to the best of my knowledge and belief										
Printed										
Signature: <i>Jana Mendiola</i> Name: <u>Jana Mendiola</u> Title: <u>Sr. Regulatory Analyst</u> Date: <u>11/07/2023</u>										
E-mail Address: <u>janalyn_mendiola@oxy.com</u>										

This form is to be filed with the appropriate District Office of the Division not later than 20 days after the completion of any newly-drilled or deepened well and not later than 60 days after completion of closure. When submitted as a completion report, this shall be accompanied by one copy of all electrical and radio-activity logs run on the well and a summary of all special tests conducted, including drill stem tests. All depths reported shall be measured depths. In the case of directionally drilled wells, true vertical depths shall also be reported. For multiple completions, items 11, 12 and 26-31 shall be reported for each zone.

Southeastern New Mexico		Northwestern New Mexico	
T. Rustler 375'	T. Bell Canyon 4170'	T. Ojo Alamo	T. Penn A"
T. Salado 700'	T. Strawn	T. Kirtland	T. Penn. "B"
T. Castile 2623'	T. Atoka	T. Fruitland	T. Penn. "C"
T. Delaware 4127'	T. Miss	T. Pictured Cliffs	T. Penn. "D"
T. Cherry Canyon 5138'	T. Devonian	T. Cliff House	T. Leadville
T. Brushy Canyon 6346'	T. Silurian	T. Menefee	T. Madison
T. Grayburg	T. Montoya	T. Point Lookout	T. Elbert
T. San Andres	T. Simpson	T. Mancos	T. McCracken
T. Glorieta	T. McKee	T. Gallup	T. Ignacio Otzte
T. Paddock	T. Ellenburger	Base Greenhorn	T. Granite
T. Blinebry	T. Gr. Wash	T. Dakota	
T. Tubb	T. Delaware Sand	T. Morrison	
T. Drinkard	T. Bone Springs 7949'	T. Todilto	
T. Abo	T. 1 st Bone Springs 9013'	T. Entrada	
T. Wolfcamp 11425'	T. 2 nd Bone Springs 9688'	T. Wingate	
T. Penn	T. 3 rd Bone Springs 10868'	T. Chinle	
T. Cisco (Bough C)	T.	T. Permian	

No. 1, from.....to.....

No. 2, from.....to.....

No. 3, from.....to.....

No. 4, from.....to.....

Include data on rate of water inflow and elevation to which water rose in hole.


No. 1, from.....to.....feet.....
 No. 2, from.....to.....feet.....
 No. 3, from.....to.....feet.....

From	To	Thickness In Feet	Lithology

(Attach additional sheets if necessary)

From	To	Thickness In Feet	Lithology

OXY USA Inc.
Vanadium 32 State Com 175H
API No. 30-015-53278

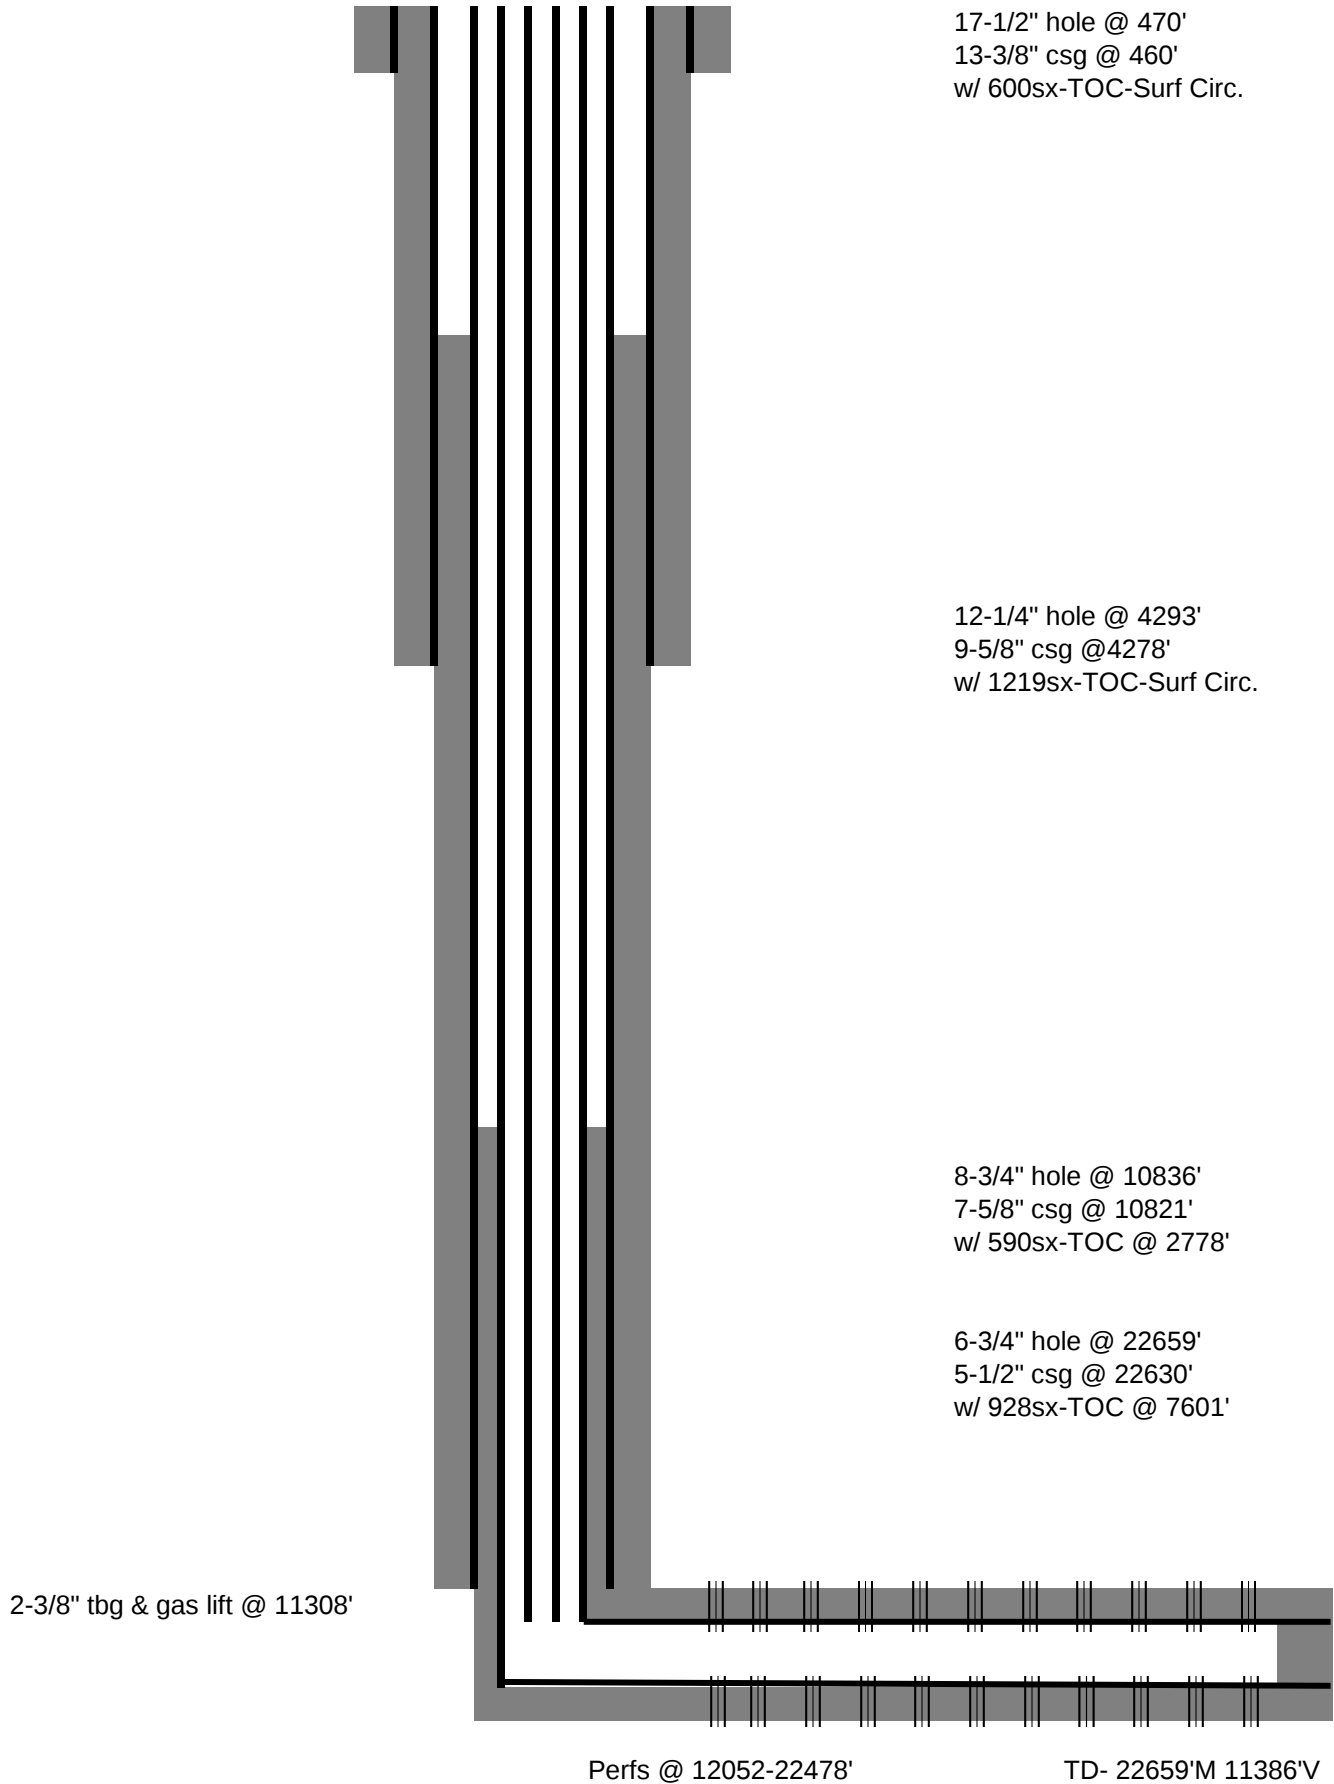

District I
1625 N. French Dr., Hobbs, NM 88240
Phone:(575) 393-6161 Fax:(575) 393-0720
District II
811 S. First St., Artesia, NM 88210
Phone:(575) 748-1283 Fax:(575) 748-9720
District III
1000 Rio Brazos Rd., Aztec, NM 87410
Phone:(505) 334-6178 Fax:(505) 334-6170
District IV
1220 S. St Francis Dr., Santa Fe, NM 87505
Phone:(505) 476-3470 Fax:(505) 476-3462

State of New Mexico
Energy, Minerals and Natural Resources
Oil Conservation Division
1220 S. St Francis Dr.
Santa Fe, NM 87505

ACKNOWLEDGMENTS

Action 308694

ACKNOWLEDGMENTS

Operator: OXY USA INC P.O. Box 4294 Houston, TX 772104294	OGRID: 16696
	Action Number: 308694
	Action Type: [C-104] Completion Packet (C-104C)

ACKNOWLEDGMENTS

☒	I hereby certify that the required Water Use Report has been, or will be, submitted for this wells completion.
☒	I hereby certify that the required FracFocus disclosure has been, or will be, submitted for this wells completion.

District I
1625 N. French Dr., Hobbs, NM 88240
Phone:(575) 393-6161 Fax:(575) 393-0720
District II
811 S. First St., Artesia, NM 88210
Phone:(575) 748-1283 Fax:(575) 748-9720
District III
1000 Rio Brazos Rd., Aztec, NM 87410
Phone:(505) 334-6178 Fax:(505) 334-6170
District IV
1220 S. St Francis Dr., Santa Fe, NM 87505
Phone:(505) 476-3470 Fax:(505) 476-3462

State of New Mexico
Energy, Minerals and Natural Resources
Oil Conservation Division
1220 S. St Francis Dr.
Santa Fe, NM 87505

CONDITIONS

Action 308694

CONDITIONS

Operator: OXY USA INC P.O. Box 4294 Houston, TX 772104294	OGRID: 16696
	Action Number: 308694
	Action Type: [C-104] Completion Packet (C-104C)

CONDITIONS

Created By	Condition	Condition Date
smcgrath	None	1/31/2024