

District I
1625 N. French Dr., Hobbs, NM 88240
District II
811 S. First St., Artesia, NM 88210
District III
1000 Rio Brazos Rd., Aztec, NM 87410
District IV
1220 S. St. Francis Dr., Santa Fe, NM 87505

State of New Mexico
Energy, Minerals & Natural Resources

Form C-104
Revised August 1, 2011

Oil Conservation Division
1220 South St. Francis Dr.
Santa Fe, NM 87505

Submit one copy to appropriate District Office

☐ AMENDED REPORT

I. REQUEST FOR ALLOWABLE AND AUTHORIZATION TO TRANSPORT

¹ Operator name and Address OXY USA INC. PO BOX 50250 MIDLAND, TX 79710		² OGRID Number 16696
		³ Reason for Filing Code/ Effective Date NW - 05/16/2023
⁴ API Number 30 - 015-48594	⁵ Pool Name Bilbrey Basin, Bone Spring	
⁶ Pool Code 5695		
⁷ Property Code 329719	⁸ Property Name Top Spot 12-13 Federal Com	⁹ Well Number 1H

II. ¹⁰ Surface Location

UL or lot no.	Section	Township	Range	Lot Idn	Feet from the	North/South Line	Feet from the	East/West line	County
N	13	22S	31E		655	South	2087	West	Eddy

¹¹ Bottom Hole Location

UL or lot no.	Section	Township	Range	Lot Idn	Feet from the	North/South line	Feet from the	East/West line	County
D	12	22S	31E		51	North	764	West	Eddy
¹² Lse Code F	¹³ Producing Method Code F	¹⁴ Gas Connection Date 5/20/2023	¹⁵ C-129 Permit Number	¹⁶ C-129 Effective Date	¹⁷ C-129 Expiration Date				

III. Oil and Gas Transporters

¹⁸ Transporter OGRID	¹⁹ Transporter Name and Address	²⁰ O/G/W
237722	Centerion Pipeline L.P.	O
248749	DCP Midstream, LP	G


IV. Well Completion Data

²¹ Spud Date 10/30/2022	²² Ready Date 05/16/2023	²³ TD 20685' MD, 9817' TVD	²⁴ PBDT 20641' MD, 9817' TVD	²⁵ Perforations 10,288' – 20,467'	²⁶ DHC, MC
²⁷ Hole Size	²⁸ Casing & Tubing Size	²⁹ Depth Set		³⁰ Sacks Cement	
17 1/2"	13 3/8" 54.5# J55	871		1423sx - TOC 0'	
12 1/4"	9 5/8" 40# HCL80	4576		1314sx - TOC 0'	
8 3/4"	7 5/8" 26.4# HCL80	9246'		581 sx - TOC 3076'	
6 3/4"	5 1/2" 20# P110	20665'		822sx - TOC 6831'	

V. Well Test Data

Tubing: 2 3/8" Depth Set: 9998'

³¹ Date New Oil 05/20/2023	³² Gas Delivery Date 05/20/2023	³³ Test Date 05/29/2023	³⁴ Test Length 24 Hours	³⁵ Tbg. Pressure 0	³⁶ Csg. Pressure 764
³⁷ Choke Size 0	³⁸ Oil 2804	³⁹ Water 4682	⁴⁰ Gas 2683		⁴¹ Test Method Flowing

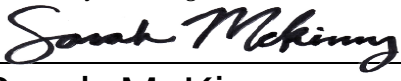⁴² I hereby certify that the rules of the Oil Conservation Division have been complied with and that the information given above is true and complete to the best of my knowledge and belief. Signature: 	OIL CONSERVATION DIVISION	
Printed name: Sarah McKinney	Approved by:	
Title: Regulatory Analyst Sr.	Title:	
E-mail Address: sarah_mckinney@oxy.com	Approval Date:	
Date: 05/29/2023	Phone: 713-215-7295	

State of New Mexico
Energy, Minerals & Natural Resources Department
OIL CONSERVATION DIVISION
1220 South St. Francis Dr.
Santa Fe, NM 87505

☐ AMENDED REPORT

¹ API Number 30-015 - 48594		² Pool Code 5695		³ Pool Name BILBREY BASIN, BONE SPRING	
⁴ Property Code 329719		⁵ Property Name TOP SPOT 12_13 FEDERAL COM			⁶ Well Number 1H
⁷ OGRID No. 16696		⁸ Operator Name OXY USA INC.			⁹ Elevation 3568'

UL or lot no. N	Section 13	Township 22S	Range 31E	Lot Idn	Feet from the	North/South line	Feet from the	East/West line	County
					655	South	2087	West	EDDY

UL or lot no. D	Section 12	Township 22S	Range 31E	Lot Idn	Feet from the 51	North/South line North	Feet from the 764	East/West line West	County EDDY
¹² Dedicated Acres 320.00		¹³ Joint or Infill		¹⁴ Consolidation Code		¹⁵ Order No.			

16

BHL (NAD83)
N:514552.73' / E:725180.14'
LAT:32.41316425 / LON:-103.73758736

BHL (NAD27)
N:514492.04' / E:683998.10'
LAT:32.41304179 / LON:-103.73709727

LTP (NAD83)
N:514334.89' / E:725176.50'
LAT:32.41256554 / LON:-103.73760309

LTP (NAD27)
N:514274.20' / E:683994.45'
LAT:32.41244307 / LON:-103.73711302

FTP/PPP-1 (NAD83)
N:504164.46' / E:725206.37'
LAT:32.38460980 / LON:-103.73768988

FTP/PPP-1 (NAD27)
N:504104.04' / E:684024.02'
LAT:32.38448719 / LON:-103.73720092

KOP (NAD83)
N:503785.36' / E:725416.78'
LAT:32.38356455 / LON:-103.73701513

KOP (NAD27)
N:503724.95' / E:684234.42'
LAT:32.38344193 / LON:-103.73652623

SHL (NAD83)
N:504694.60' / E:726555.60'
LAT:32.38604626 / LON:-103.73330962

SHL (NAD27)
N:504634.17' / E:685373.26'
LAT:32.38592364 / LON:-103.73282073

BHL
9858' NORTH OF SHL
1375' WEST OF SHL
FNL 51'
FWL 764'
M.D. 20685'

LTP
9640' NORTH OF SHL
1379' WEST OF SHL
FNL 268'
FWL 759'
M.D. 20467'

Nearest
M.D. 17640'
508' FEL TO LEASE

Furthest
M.D. 10354'
589' FEL TO LEASE

FTP/PPP-1
530' SOUTH OF SHL
1349' WEST OF SHL
FSL 132'
FWL 735'
M.D. 10288'

KOP
909' SOUTH OF SHL
1139' WEST OF SHL
FNL 248'
FWL 944'
M.D. 9365'

SHL
FSL 655'
FWL 2087'
M.D. 0'

Sec. 12

Sec. 13

Sec. 24

NMNM029233

NMNM025876

HSU

17 OPERATOR CERTIFICATION

I hereby certify that the information contained herein is true and complete to the best of my knowledge and belief, and that this organization either owns a working interest or unleased mineral interest in the land including the proposed bottom hole location or has a right to drill this well at this location pursuant to a contract with an owner of such a mineral or working interest, or to a voluntary pooling agreement or a compulsory pooling order heretofore entered by the division.

Sarah McKinney 05/03/2023

Signature Date

Sarah McKinney

Printed Name

sarah_mckinney@oxy.com

E-mail Address

I hereby certify that the well surface location shown on this plat was plotted from field notes of the as-staked surveys made by me or under my supervision, and that the same is true and correct to the best of my belief. Data used for underground measurements were provided by others for reference only and does not constitute field measurement performed by R-Squared Global.

Lloyd P. Short

Date of Survey **MAY 1, 2023**

Signature and Seal of Professional Surveyor

LLOYD P. SHORT
NEW MEXICO
21653
PROFESSIONAL SURVEYOR

FEDERAL LEASE ID	LENGTH
NMNM029233	10176.96'
TOTAL	10176.96'

Legend

- Drill Line Events
- Corners
- Drill Line
- Dimension Lines
- Federal Leases
- HSU

All bearings and coordinates refer to New Mexico State Plane coordinate system, East Zone, U.S. Survey Feet.

17



Oxy Top Spot 12_13 Federal Com 1H Gyro+Corrected MWD to 20685ft Survey Geodetic Report (Def Survey)



Report Date: March 06, 2023 - 12:14 PM
Client: OXY
Field: NM Eddy County (NAD 83)
Structure / Slot: Oxy Top Spot 12_13 Federal Com Pad (H&P 479) / Top Spot 12_13 Federal Com 1H
Well: Top Spot 12_13 Federal Com 1H
Borehole: Top Spot 12_13 Federal Com 1H
UWI / API#: Unknown / 30.015-48594
Survey Name: Oxy Top Spot 12_13 Federal Com 1H Gyro+Corrected MWD to 20685ft
Survey Date: January 03, 2023
Tort / AHD / DDI / ERD Ratio: 285,024' / 12375.882 ft / 6.869 / 1.253
Coordinate Reference System: NAD83 New Mexico State Plane, Eastern Zone, US Feet
Location Lat / Long: N 32°23' 9.76655" W 103°43' 59.91462"
Location Grid N/E Y/X: N 504694.600 ftUS, E 726555.600 ftUS
CRS Grid Convergence Angle: 0.3214°
Grid Scale Factor: 0.99994838
Version / Patch: 2.10.834.0

Survey / DLS Computation: Minimum Curvature / Lubinski
Vertical Section Azimuth: 352.175 ° (Grid North)
Vertical Section Origin: 0.000 ft, 0.000 ft
TVD Reference Datum: RKB
TVD Reference Elevation: 3593.200 ft above MSL
Seabed / Ground Elevation: 3568.200 ft above MSL
Magnetic Declination: 6.717 °
Total Gravity Field Strength: 998.458mgm (9.80665 Basic)
Gravity Model: GARM
Total Magnetic Field Strength: 47722.400 nT
Magnetic Dip Angle: 60.099 °
Declination Date: February 20, 2023
Magnetic Declination Model: IFR1
North Reference: Grid North
Grid Convergence Used: 0.3220 °
Total Corr Mag North->Grid North: 6.3950 °
Local Coord Referenced To: Well Head

Comments	MD (ft)	Incl (°)	Azim Grid (°)	TVD (ft)	VSEC (ft)	NS (ft)	EW (ft)	DLS (°100ft)	Closure (ft)	Closure Azimuth (°)	Northing (ftUS)	Easting (ftUS)	Latitude (N/S °)	Longitude (E/W °)
WRP	0.00	0.00	0.00	0.00	0.00	0.00	0.00	N/A	0.00	0.00	504694.60	726555.60	N 32.386046	W 103.733310
SHL	25.00	0.00	0.00	25.00	0.00	0.00	0.00	0.00	0.00	0.00	504694.60	726555.60	N 32.386046	W 103.733310
First Gyro Survey	119.02	0.28	214.41	119.02	-0.17	-0.19	-0.13	0.30	0.23	214.41	504694.41	726555.47	N 32.386046	W 103.733310
	201.58	0.22	277.78	201.58	-0.28	-0.33	-0.40	0.32	0.25	230.16	504694.27	726555.20	N 32.386045	W 103.733311
	295.22	0.11	316.45	295.22	-0.16	-0.25	-0.64	0.16	0.69	249.08	504694.35	726554.96	N 32.386046	W 103.733312
	390.01	0.55	390.01	0.36	0.27	-0.56	0.51	0.72	292.43	504694.87	726554.94	N 32.386047	W 103.733312	
	482.88	0.89	348.96	482.87	1.52	1.43	0.76	0.42	1.82	331.83	504696.03	726554.84	N 32.386050	W 103.733312
	576.12	0.55	350.89	576.10	2.69	2.58	-0.97	0.37	2.76	339.32	504697.18	726554.63	N 32.386053	W 103.733313
	670.38	0.38	18.87	670.36	3.42	3.32	-0.94	0.30	3.45	344.13	504697.92	726554.66	N 32.386055	W 103.733313
	763.17	0.66	23.66	763.15	4.15	4.10	-0.63	0.31	4.15	351.27	504698.70	726554.97	N 32.386058	W 103.733312
	857.05	0.79	13.31	857.02	5.21	5.23	-0.26	0.20	5.23	357.11	504699.83	726555.34	N 32.386061	W 103.733310
	945.00	0.67	0.50	944.96	6.29	6.33	-0.12	0.23	6.33	358.92	504700.93	726555.46	N 32.386064	W 103.733310
Last Gyro Survey	1039.00	0.46	284.21	1038.96	6.97	6.97	-0.48	0.76	6.99	356.06	504701.57	726555.12	N 32.386065	W 103.733311
	1132.00	0.43	240.57	1131.95	6.99	6.89	-1.15	0.36	6.99	350.56	504701.49	726555.45	N 32.386065	W 103.733313
	1226.00	0.39	285.07	1225.95	6.98	6.80	-1.76	0.33	7.03	345.47	504701.40	726553.84	N 32.386065	W 103.733315
	1318.00	0.53	229.55	1317.95	6.87	6.61	-2.39	0.48	7.03	340.13	504701.21	726553.21	N 32.386064	W 103.733317
	1412.00	0.18	277.28	1411.95	6.68	6.35	-2.87	0.46	6.96	335.99	504700.94	726552.73	N 32.386064	W 103.733319
	1505.00	0.52	210.16	1504.95	6.38	6.00	-3.22	0.52	6.81	331.75	504700.60	726552.38	N 32.386065	W 103.733320
	1599.00	0.14	246.18	1598.94	6.01	5.58	-3.54	0.44	6.61	327.61	504700.18	726552.06	N 32.386062	W 103.733321
	1694.00	0.04	204.13	1693.94	5.95	5.51	-3.66	0.12	6.61	326.37	504700.11	726551.94	N 32.386061	W 103.733321
	1789.00	0.43	179.87	1788.94	5.57	5.12	-3.68	0.41	6.30	324.33	504699.72	726551.93	N 32.386060	W 103.733321
	1883.00	0.53	153.18	1882.94	4.81	4.38	-3.48	0.26	5.59	321.54	504698.98	726552.12	N 32.386058	W 103.733321
First SLB Survey	1978.00	0.51	126.01	1977.94	4.10	3.74	-2.94	0.26	4.75	321.84	504698.34	726552.66	N 32.386057	W 103.733319
	2072.00	0.39	185.55	2071.93	3.50	3.17	-2.63	0.49	4.12	320.35	504697.77	726552.97	N 32.386055	W 103.733318
	2167.00	0.44	169.85	2166.93	2.82	2.49	-2.60	0.13	3.60	313.83	504697.09	726553.00	N 32.386053	W 103.733318
	2263.00	0.19	167.78	2262.93	2.30	1.97	-2.50	0.26	3.18	308.32	504696.57	726553.10	N 32.386052	W 103.733318
	2357.00	0.51	138.31	2356.93	1.79	1.51	-2.19	0.38	2.66	304.62	504696.11	726553.41	N 32.386050	W 103.733317
	2452.00	0.49	81.95	2451.93	1.44	1.25	-1.50	0.50	1.96	309.76	504695.85	726554.10	N 32.386050	W 103.733314
	2547.00	0.44	46.01	2546.92	1.56	1.45	-0.96	0.34	1.74	326.46	504696.05	726554.64	N 32.386051	W 103.733313
	2642.00	0.43	81.80	2641.92	1.68	1.64	-0.46	0.29	1.70	344.20	504696.23	726555.14	N 32.386051	W 103.733311
	2737.00	0.27	79.72	2736.92	1.70	1.73	0.11	0.17	1.73	3.66	504696.33	726555.71	N 32.386051	W 103.733309
	2832.00	0.21	60.61	2831.92	1.77	1.85	0.48	0.10	1.91	14.60	504696.45	726556.08	N 32.386051	W 103.733308
	2927.00	0.51	342.29	2926.92	2.25	2.34	0.51	0.54	2.39	12.19	504696.94	726556.11	N 32.386053	W 103.733308
	3022.00	0.33	302.19	3021.92	2.80	2.91	0.59	0.23	2.97	11.49	504697.51	726556.19	N 32.386054	W 103.733306
	3117.00	0.49	358.63	3116.91	3.35	3.49	0.80	0.41	3.58	12.87	504698.09	726556.40	N 32.386056	W 103.733307
	3212.00	0.36	52.05	3211.91	3.90	4.08	1.02	0.42	4.20	14.08	504698.68	726556.62	N 32.386057	W 103.733306
	3306.00	0.21	232.71	3305.91	3.96	4.15	1.12	0.61	4.30	15.07	504698.75	726556.72	N 32.386058	W 103.733306
	3401.00	0.13	110.88	3400.91	3.83	4.01	1.08	0.32	4.15	15.08	504698.61	726556.68	N 32.386057	W 103.733306
	3496.00	0.22	169.20	3495.91	3.59	3.79	1.22	0.20	3.98	17.77	504698.39	726556.82	N 32.386057	W 103.733306
	3591.00	0.54	83.64	3590.91	3.40	3.63	1.69	0.60	4.04	24.82	504698.26	726557.29	N 32.386058	W 103.733304
	3686.00	0.33	99.04	3685.91	3.31	3.67	2.41	0.25	4.39	33.29	504698.27	726558.01	N 32.386056	W 103.733302
	3781.00	0.82	122.80	3780.90	2.79	3.26	3.25	0.56	4.60	44.93	504697.86	726558.85	N 32.386055	W 103.733299
	3876.00	1.13	155.60	3875.89	1.45	2.04	4.21	0.66	4.68	64.17	504696.64	726559.81	N 32.386052	W 103.733296
	3971.00	1.88	178.78	3970.85	-1.00	-0.37	4.63	0.10	4.64	94.62	504694.23	726560.23	N 32.386045	W 103.733295
	4066.00	2.49	406.77	4065.79	-4.50	-3.89	4.74	0.60	6.21	30.12	504690.61	726560.34	N 32.386046	W 103.733294
	4161.00	3.18	183.30	4160.67	-9.24	-8.66	4.86	0.78	9.86	151.77	504685.91	726560.22	N 32.386022	W 103.733295
	4255.00	3.72	182.83	4254.50	-14.80	-14.34	4.36	0.58	14.99	163.07	504680.26	726559.96	N 32.386007	W 103.733296
	4350.00	3.82	190.71	4349.29	-20.83	-20.52	3.62	0.55	20.84	169.99	504674.08	726559.22	N 32.385990	W 103.733298
	4445.00	4.24	202.76	4444.06	-26.85	-26.87	1.68	0.99	26.92	176.43	504667.73	726559.72	N 32.385972	W 103.733305
	4591.00	4.93	215.14	4589.80	-36.09	-36.98	-4.02	0.82	37.20	186.21	504657.62	726551.58	N 32.385945	W 103.733323
	4685.00	5.30	217.86	4683.22	-42.08	-43.01	-4.63	0.47	44.63	191.65	504650.89	726546.59	N 32.385926	W 103.733340
	4780.00	8.04	226.97	4777.57	-48.97	-51.71	-16.56	3.08	54.30	197.76	504642.89	726539.04	N 32.385904	W 103.733364
	4875.00	8.98	227.94	4871.52	-56.97	-61.21	-26.92	1.00	66.87	203.74	504633.39	726528.68	N 32.385878	W 103.733398
	4970.00	10.00	230.64	4965.22	-65.46	-71.41	-38.81	0.17	81.27	208.52	504623.20	726516.80	N 32.385851	W 103.733437
	5065.00	10.68	231.17	5058.68	-74.31	-82.16	-52.04	0.72	97.25	212.35	504612.45	726503.56	N 32.385821	W 103.733480
	5160.00	12.08	233.08	5151.81	-83.50	-93.65	-66.85	1.53	115.52	220.61	504600.96	726488.76	N 32.385798	W 103.733528
	5255.00	13.11	234.54	5244.52	-93.50	-105.87	-85.57	0.96	134.89	218.29	504588.74	726472.03	N 32.385757	W 103.733582
	5350.00	13.76	231.76	5336.92	-104.22	-119.11	-101.22	0.59	156.31	220.36	504575.49	726458.38	N 32.385720	W 103.733640
	5445.00	13.84	230.81	5429.18	-115.86	-133.29	-118.90	0.25	176.61	221.74	504561.32	726436.70	N 32.385682	W 103.733697
	5540.00	15.05	229.34	5521.18	-128.46	-148.50	-137.07	1.33	202.09	222.71	504546.11	726418.54	N 32.385640	W 103.733756
	5634.00	15.97	229.23	5611.75	-142.11	-164.90	-156.12	0.98	227.08	223.43	504529.71	726399.49	N 32.385599	W 103.733818
	5729.00	17.48	229.48	5709.49	-182.73	-192.75	-175.35	0.89	254.29	224.25	504511.89	726375.71	N 32.385571	W 103.733888
	5824.00	19.16	229.44	5792.91	-173.10	-202.14	-199.53	0.77	284.03	223.63	504492.47	726356.08	N 32.385494	W 103.733960
	5919.00	19.47	228.84	5882.57	-190.23	-222.70	-223.29	0.39	315.36	225.08				

Comments	MD (ft)	Incl (°)	Azim Grid (°)	TVD (ft)	VSEC (ft)	NS (ft)	EW (ft)	DLS (°100ft)	Closure (ft)	Closure Azimuth (°)	Northing (ftUS)	Easting (ftUS)	Latitude (N S °)	Longitude (E W °)
1st Bone Spring Interception	9680.00	20.24	300.41	9431.04	-722.91	-894.64	-1200.17	7.69	1496.93	233.30	503800.01	725355.49	N 32.383606	W 103.737213
	9716.00	23.48	301.91	9464.45	-714.47	-887.70	-1211.63	9.13	1502.02	233.77	503806.95	725344.03	N 32.383625	W 103.737250
	9725.58	24.47	303.64	9473.20	-711.94	-885.59	-1214.91	12.63	1503.42	233.91	503809.06	725340.76	N 32.383631	W 103.737261
	9811.00	33.87	314.65	9547.76	-681.25	-858.98	-1246.66	12.63	1513.94	235.43	503835.66	725309.01	N 32.383704	W 103.737363
Lease Enter	9906.00	37.94	325.21	9634.74	-654.66	-816.95	-1283.02	1.79	1521.03	237.51	503877.70	725272.65	N 32.383867	W 103.737480
	10001.00	42.54	340.48	9697.47	-577.45	-763.94	-1311.35	12.66	1517.21	239.80	503931.55	725244.32	N 32.383959	W 103.737571
	10096.00	50.01	350.34	9763.17	-509.44	-696.77	-1328.23	10.85	1499.89	242.32	503997.87	725227.44	N 32.384152	W 103.737625
	10141.00	55.30	351.84	9790.46	-473.69	-661.43	-1333.75	12.05	1488.75	243.62	504033.20	725221.92	N 32.384249	W 103.737642
FTP / 100ft FSL Cross	10191.00	61.20	353.30	9816.76	-431.19	-619.29	-1339.23	12.05	1475.49	245.18	504075.34	725216.44	N 32.384365	W 103.737659
	10255.00	70.15	353.69	9843.10	-372.95	-561.41	-1345.82	13.99	1458.22	247.36	504133.22	725209.85	N 32.384524	W 103.737679
	10286.00	74.48	353.86	9852.51	-343.43	-532.05	-1349.03	13.99	1450.16	248.48	504162.57	725205.37	N 32.384659	W 103.737699
	10381.00	88.29	1.55	9866.73	-250.25	-438.50	-1352.66	16.58	1421.96	252.04	504256.13	725203.01	N 32.384682	W 103.737699
Section 13-12 Line Cross	10476.00	88.14	0.50	9869.69	-156.43	-343.56	-1350.96	1.12	1393.96	255.73	504351.06	725204.71	N 32.385123	W 103.737692
	10528.00	88.03	1.14	9871.43	-105.05	-291.59	-1350.22	1.25	1381.34	257.81	504403.02	725205.46	N 32.385266	W 103.737689
	10623.00	89.46	2.03	9873.51	-11.35	-196.66	-1347.59	1.77	1361.86	261.70	504497.95	725208.08	N 32.385526	W 103.737678
	10716.00	89.69	3.59	9873.22	-89.55	-103.68	-1346.05	1.77	1350.33	265.60	504590.93	725208.62	N 32.385782	W 103.737672
Section 13-12 Line Cross	10809.00	89.05	359.07	9873.27	172.79	-10.69	-1346.91	2.16	1346.95	269.55	504693.91	725208.76	N 32.386038	W 103.737673
	10902.00	90.28	1.12	9873.81	264.90	82.30	-1346.75	2.57	1349.27	273.50	504776.90	725208.92	N 32.386293	W 103.737671
	10996.00	91.13	357.47	9872.66	358.15	176.27	-1347.91	3.99	1359.39	277.45	504870.86	725207.76	N 32.386551	W 103.737673
	11090.00	92.27	3.12	9869.87	451.12	270.19	-1347.43	6.13	1374.25	281.34	504964.78	725208.15	N 32.386810	W 103.737669
Section 13-12 Line Cross	11182.00	91.47	3.84	9866.86	541.29	361.97	-1341.85	1.17	1389.81	285.10	505056.55	725213.83	N 32.387062	W 103.737650
	11276.00	91.79	4.35	9864.19	633.23	455.69	-1335.14	0.64	1410.76	288.85	505150.27	725220.54	N 32.387319	W 103.737626
	11369.00	92.06	4.29	9861.07	724.09	548.38	-1328.13	0.30	1436.89	292.44	505242.95	725227.54	N 32.387574	W 103.737602
	11463.00	90.94	4.09	9858.61	816.00	642.09	-1321.27	1.21	1469.02	295.92	505336.66	725234.40	N 32.387831	W 103.737578
Section 13-12 Line Cross	11555.00	90.21	2.92	9857.68	906.20	733.91	-1315.65	1.50	1506.50	299.15	505428.47	725240.03	N 32.388084	W 103.737558
	11650.00	90.21	1.39	9857.33	998.76	828.84	-1312.07	1.61	1551.94	302.28	505523.40	725243.60	N 32.388345	W 103.737545
	11745.00	90.84	1.22	9856.83	1093.55	923.81	-1309.91	0.49	1602.90	305.19	505618.36	725245.76	N 32.388606	W 103.737536
	11840.00	90.65	1.12	9856.39	1187.38	1019.79	-1307.57	1.05	1657.93	307.92	505713.34	725247.70	N 32.388867	W 103.737528
Section 13-12 Line Cross	11935.00	90.05	1.31	9856.64	1281.20	1113.77	-1305.96	0.47	1716.39	310.46	505808.31	725249.71	N 32.389128	W 103.737520
	12030.00	90.13	0.38	9856.49	1375.12	1208.76	-1304.55	0.98	1778.47	312.82	505903.29	725251.12	N 32.389389	W 103.737514
	12125.00	90.33	0.23	9856.11	1469.16	1303.76	-1304.05	0.26	1844.00	314.99	505998.29	725251.62	N 32.389650	W 103.737510
	12219.00	90.55	0.61	9855.39	1562.19	1397.75	-1303.36	0.47	1911.14	317.00	506092.28	725252.31	N 32.389908	W 103.737506
Section 13-12 Line Cross	12314.00	90.69	0.67	9854.36	1656.15	1492.74	-1300.77	1.06	1980.97	318.98	506187.26	725253.37	N 32.390169	W 103.737501
	12409.00	90.83	359.62	9853.10	1750.22	1587.73	-1302.06	1.11	2053.35	320.65	506282.24	725253.61	N 32.390430	W 103.737499
	12504.00	90.80	359.31	9851.75	1844.44	1682.72	-1302.95	0.33	2128.19	322.25	506377.23	725252.73	N 32.390691	W 103.737500
	12599.00	91.03	358.70	9850.23	1938.75	1777.69	-1304.59	0.69	2205.03	323.73	506472.19	725251.08	N 32.390952	W 103.737503
Section 13-12 Line Cross	12693.00	91.20	358.36	9848.40	2032.16	1871.64	-1307.01	0.40	2282.83	325.07	506566.14	725246.66	N 32.391211	W 103.737510
	12788.00	90.77	358.02	9846.77	2126.62	1966.58	-1310.01	0.58	2362.95	326.33	506661.07	725245.66	N 32.391472	W 103.737518
	12883.00	90.73	0.11	9845.52	2220.92	2061.55	-1311.56	2.20	2443.39	327.54	506756.04	725244.11	N 32.391733	W 103.737521
	12978.00	90.86	359.52	9844.21	2315.07	2156.54	-1311.86	0.64	2524.21	328.69	506851.03	725243.81	N 32.391994	W 103.737520
Section 13-12 Line Cross	13073.00	90.64	359.21	9842.96	2409.31	2251.53	-1312.92	0.40	2606.36	329.75	506946.01	725242.76	N 32.392255	W 103.737522
	13168.00	90.25	358.55	9842.22	2503.66	2346.51	-1314.77	0.81	2689.74	330.74	507040.98	725240.90	N 32.392516	W 103.737526
	13262.00	90.80	358.29	9841.36	2597.10	2440.47	-1317.36	0.65	2773.32	331.64	507134.94	725238.31	N 32.392774	W 103.737533
	13357.00	90.29	357.42	9840.46	2691.63	2535.39	-1319.52	0.86	2858.86	332.48	507229.86	725234.75	N 32.393030	W 103.737540
Section 13-12 Line Cross	13452.00	90.03	358.16	9840.19	2786.77	2630.32	-1324.58	0.83	2945.02	333.27	507324.78	725231.01	N 32.393296	W 103.737553
	13547.00	89.85	357.96	9840.29	2880.67	2725.27	-1327.80	0.28	3031.52	334.02	507419.72	725227.87	N 32.393557	W 103.737561
	13642.00	88.91	357.58	9841.32	2975.21	2820.19	-1331.49	1.07	3118.71	334.73	507514.64	725224.18	N 32.393818	W 103.737572
	13737.00	89.13	358.75	9842.95	3069.68	2915.13	-1334.54	1.25	3206.08	335.40	507609.57	725221.14	N 32.394079	W 103.737580
Section 13-12 Line Cross	13832.00	90.22	359.59	9843.48	3163.96	3010.11	-1335.91	1.45	3293.24	336.07	507704.55	725219.76	N 32.394340	W 103.737583
	13927.00	90.09	0.59	9843.23	3258.06	3105.11	-1338.23	1.06	3380.23	337.02	507799.54	725219.91	N 32.394601	W 103.737591
	14021.00	90.80	1.12	9842.50	3350.98	3199.10	-1340.36	0.94	3466.23	337.36	507893.52	725221.31	N 32.394860	W 103.737574
	14116.00	90.29	2.57	9841.59	3444.62	3294.04	-1336.20	1.62	3552.89	337.99	507988.46	725224.37	N 32.395121	W 103.737563
Section 13-12 Line Cross	14211.00	89.69	3.34	9841.61	3537.94	3388.91	-1331.40	1.03	3639.24	338.62	508083.33	725229.27	N 32.395381	W 103.737545
	14305.00	89.20	3.31	9842.52	3630.16	3482.75	-1320.95	0.52	3724.84	339.23	508177.16	725234.72	N 32.395639	W 103.737526
	14400.00	89.32	3.41	9843.75	3723.35	3577.58	-1315.39	0.81	3811.73	340.29	508271.99	725240.29	N 32.395899	W 103.737506
	14495.00	89.89	3.37	9844.40	3816.54	3672.41	-1308.77	0.60	3898.98	340.37	508366.81	725245.55	N 32.396160	W 103.737486
Section 13-12 Line Cross	14590.00	90.41	3.19	9844.15	3909.76	3767.25	-1304.33	1.58	3986.66	340.90	508461.65	725251.34	N 32.3964216	

Comments	MD (ft)	Incl (°)	Azim Grid (°)	TVD (ft)	VSEC (ft)	NS (ft)	EW (ft)	DLS (°/100ft)	Closure (ft)	Closure Azimuth (°)	Northing (ftUS)	Easting (ftUS)	Latitude (N/S °)	Longitude (E/W °)
Description	Part	MD From (ft)	MD To (ft)	EOU Freq (ft)	Hole Size	Casing Diameter (in)	Survey Tool Type	Borehole / Survey						
	1	0.000	25.000	1/98.425	26.400	26.400	GYD_GC+DROP+OH-Depth Only	Top Spot 12_13 Federal Com 1H / Oxy Top Spot 12_13 Federal Com 1H Gyro+Corrected MWD to						
	1	25.000	25.000	Act Stns	26.400	26.400	GYD_GC+DROP+OH-Depth Only	Top Spot 12_13 Federal Com 1H / Oxy Top Spot 12_13 Federal Com 1H Gyro+Corrected MWD to						
	1	25.000	857.050	Act Stns	26.400	26.400	GYD_GC+DROP+OH	Top Spot 12_13 Federal Com 1H / Oxy Top Spot 12_13 Federal Com Top Spot 12_13 Federal Com 1H /						
	1	857.050	20685.000	Act Stns	26.400	26.400	A010Mb_MWD+IFR1+SAG+MS	Oxy Top Spot 12_13 Federal Com 1H Gyro+Corrected MWD to						




OXY



Borehole:	Well:	Field:	Structure:
Top Spot 12_13 Federal Com 1H	Top Spot 12_13 Federal Com 1H	NM Eddy County (NAD 83)	Oxy Top Spot 12_13 Federal Com Pad (H&P 479)

Gravity & Magnetic Parameters				Surface Location NAD83 New Mexico State Plane, Eastern Zone, US Feet				Miscellaneous	
Model: IFR1	Dip: 60.099°	Date: 20-Feb-2023		Lat: N 32 23 9.77	Northing: 504694.6RUS	Grid Conv: 0.3214°		Slot: Top Spot 12_13 Federal Com 1H	TVD Ref: RKB(3593.2ft above MSL)
MagDec: 6.717°	FS: 47722.4nT	Gravity FS: 998.459mgn (9.80665 Based)		Lon: W 103 43 59.91	Easting: 726555.6RUS	Scale Fact: 0.99994838		Plan: Oxy Top Spot 12_13 Federal Com 1H Gyro+Corrected MWD to 20685R	

Critical Points								
Critical Point	MD	INCL	AZIM	TVD	VSEC	N(+)/S(-)	E(+)/W(-)	DLS
WRP	0.00	0.00	0.00	0.00	0.00	0.00	0.00	
SHL	25.00	0.00	0.00	25.00	0.00	0.00	0.00	
First Gyro Survey	119.02	0.28	214.41	119.02	-0.17	-0.19	-0.13	0.30
Last Gyro Survey	857.05	0.79	13.31	857.02	5.21	5.23	-0.26	0.20
First SLB Survey	945.00	0.67	0.50	944.96	6.29	6.33	-0.12	0.23
Actual KOP	9365.00	8.31	233.01	9123.72	-745.72	-909.24	-1138.82	3.66
1st Bone Spring Interception	9725.58	24.47	303.64	9473.20	-711.94	-885.59	-1214.91	12.63
Lease Enter	10141.00	55.30	351.84	9790.46	-473.69	-661.43	-1333.75	12.05
FTP / 100R FSL Cross	10255.00	70.15	353.69	9843.10	-372.95	-561.41	-1345.82	13.99
Section 13-12 Line Cross	15449.50	90.45	357.48	9842.31	4762.73	4626.24	-1318.92	0.61
Final Survey	20630.00	91.67	2.53	9818.25	9899.52	9803.21	-1377.89	2.70
LTP / 100R FNL Cross	20636.00	91.67	2.53	9818.08	9905.42	9809.20	-1377.62	0.00
Projection to Total Depth	20685.00	91.67	2.53	9816.65	9953.60	9858.13	-1375.46	0.00

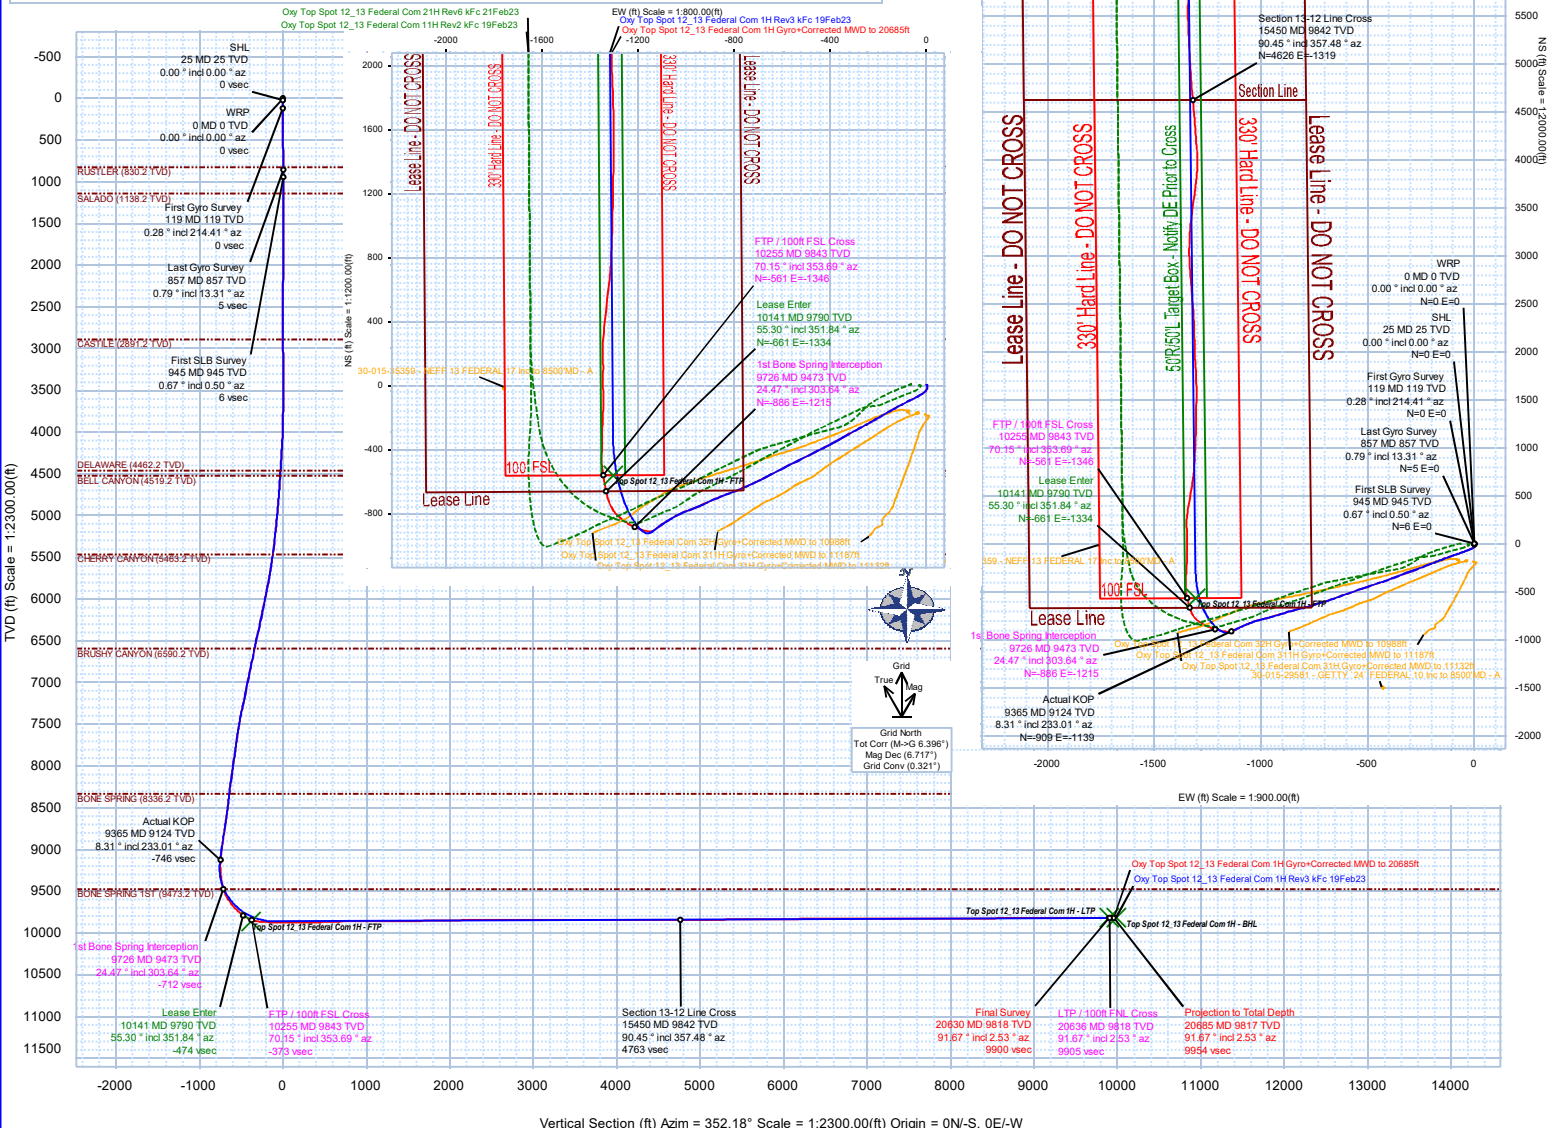

Intent ☐ As Drilled ☒

API # 30-015-48594		
Operator Name: Oxy USA Inc.	Property Name: Top Spot 12-13 Federal Com	Well Number 1H

Kick Off Point (KOP)

UL D	Section 24	Township 22S	Range 31E	Lot	Feet 248	From N/S North	Feet 944	From E/W West	County Eddy
Latitude 32.38356455					Longitude -103.73720092			NAD Nad83	

First Take Point (FTP)

UL M	Section 13	Township 22S	Range 31E	Lot	Feet 132	From N/S South	Feet 735	From E/W West	County Eddy
Latitude 32.38460980					Longitude -103.73768988			NAD Nad83	

Last Take Point (LTP)

UL D	Section 12	Township 22S	Range 31E	Lot	Feet 268	From N/S North	Feet 759	From E/W West	County Eddy
Latitude 32.41256554					Longitude -103.73760309			NAD Nad83	

Is this well the defining well for the Horizontal Spacing Unit? ☐ YIs this well an infill well? ☐ N

If infill is yes please provide API if available, Operator Name and well number for Defining well for Horizontal Spacing Unit.

API #		
Operator Name:	Property Name:	Well Number

KZ 06/29/2018

Well Name: TOP SPOT 12_13 FED COM	Well Location: T22S / R31E / SEC 13 / SESW / 32.386046 / -103.73331	County or Parish/State: EDDY / NM
Well Number: 1H	Type of Well: OIL WELL	Allottee or Tribe Name:
Lease Number: NMNM29233	Unit or CA Name:	Unit or CA Number:
US Well Number: 300154859400S1	Well Status: Producing Oil Well	Operator: OXY USA INCORPORATED

Subsequent Report

Sundry ID: 2739786

Type of Submission: Subsequent Report

Date Sundry Submitted: 07/07/2023

Date Operation Actually Began: 04/07/2023

Type of Action: Hydraulic Fracturing

Time Sundry Submitted: 09:31

Actual Procedure: RUPU 4/7/23, RIH & clean out to PBTD @ 20641' , pressure test csg to 9500# for 30 min, good test. RIH & perf @ 10,288' – 20,467' Total 1260 holes. Frac in 42 stages 35,456,362 #'s 100 Mesh Proppant and 357,000 bbls clean frac fluid, RD Frac Crew 4/27/2023. Rig Down Coil Tubing Clean Out Crew and Well ready to produce 5/16/2023. 7/1/2023 - Install Gas Lift and Tubing, Set 2 3/8" tubing @ 9998'.

Received by OCD: 1/30/2024 5:41:03 AM

Page 9 of 16

Well Name: TOP SPOT 12_13 FED COM	Well Location: T22S / R31E / SEC 13 / SESW / 32.386046 / -103.73331	County or Parish/State: EDDY / NM
Well Number: 1H	Type of Well: OIL WELL	Allottee or Tribe Name:
Lease Number: NMNM29233	Unit or CA Name:	Unit or CA Number:
US Well Number: 300154859400S1	Well Status: Producing Oil Well	Operator: OXY USA INCORPORATED

Operator

I certify that the foregoing is true and correct. Title 18 U.S.C. Section 1001 and Title 43 U.S.C. Section 1212, make it a crime for any person knowingly and willfully to make to any department or agency of the United States any false, fictitious or fraudulent statements or representations as to any matter within its jurisdiction. Electronic submission of Sundry Notices through this system satisfies regulations requiring a

Operator Electronic Signature: SARAH MCKINNEY	Signed on: JUL 07, 2023 09:31 AM
Name: OXY USA INCORPORATED	
Title: Regulatory Analyst Sr	
Street Address: 5 GREENWAY PLAZA SUITE 110	
City: HOUSTON	State: TX
Phone: (713) 215-7295	
Email address: SARAH_MCKINNEY@OXY.COM	

Field

Representative Name:		
Street Address:		
City:	State:	Zip:
Phone:		
Email address:		

BLM Point of Contact

BLM POC Name: JONATHON W SHEPARD	BLM POC Title: Petroleum Engineer
BLM POC Phone: 5752345972	BLM POC Email Address: jshepard@blm.gov
Disposition: Accepted	Disposition Date: 07/11/2023
Signature: Jonathon Shepard	

Submit To Appropriate District Office Two Copies <u>District I</u> 1625 N. French Dr., Hobbs, NM 88240 <u>District II</u> 811 S. First St., Artesia, NM 88210 <u>District III</u> 1000 Rio Brazos Rd., Aztec, NM 87410 <u>District IV</u> 1220 S. St. Francis Dr., Santa Fe, NM 87505		State of New Mexico Energy, Minerals and Natural Resources Oil Conservation Division 1220 South St. Francis Dr. Santa Fe, NM 87505			Form C-105 Revised April 3, 2017					
WELL COMPLETION OR RECOMPLETION REPORT AND LOG								1. WELL API NO. 30-015-48594		
4. Reason for filing: ☒ COMPLETION REPORT (Fill in boxes #1 through #31 for State and Fee wells only) ☐ C-144 CLOSURE ATTACHMENT (Fill in boxes #1 through #9, #15 Date Rig Released and #32 and/or #33; attach this and the plat to the C-144 closure report in accordance with 19.15.17.13.K NMAC)								2. Type of Lease ☐ STATE ☐ FEE ☒ FED/INDIAN		
								3. State Oil & Gas Lease No. 329719		
7. Type of Completion: ☒ NEW WELL ☐ WORKOVER ☐ DEEPENING ☐ PLUGBACK ☐ DIFFERENT RESERVOIR ☐ OTHER _____								5. Lease Name or Unit Agreement Name Top Spot 12 13 Federal Com		
8. Name of Operator OXY USA INC.								6. Well Number: 1H		
10. Address of Operator PO Box 4294, Houston, TX 77210								9. OGRID 16696		
11. Pool name or Wildcat Bilbrey Basin, Bone Spring										
12. Location	Unit Ltr	Section	Township	Range	Lot	Feet from the	N/S Line	Feet from the	E/W Line	County
Surface:	N	13	22S	31E		655	South	2087	West	Eddy
BH:	D	12	22S	31E		51	North	764	West	Eddy
13. Date Spudded 10/30/2022	14. Date T.D. Reached 03/07/2023		15. Date Rig Released 03/07/2023			16. Date Completed (Ready to Produce) 5/16/2023		17. Elevations (DF and RKB, RT, GR, etc.) 3568' GR		
18. Total Measured Depth of Well 20685' MD, 9817' TVD			19. Plug Back Measured Depth 20641' MD, 9817' TVD			20. Was Directional Survey Made? Yes		21. Type Electric and Other Logs Run CBL/Gamma		
22. Producing Interval(s), of this completion - Top, Bottom, Name 10,288' – 20,467', Bone Spring										
23. CASING RECORD (Report all strings set in well)										
CASING SIZE		WEIGHT LB./FT.		DEPTH SET		HOLE SIZE		CEMENTING RECORD		AMOUNT PULLED
13 3/8"		54.5# J-55		871		17 1/2"		1423sx - TOC 0'		
9 5/8"		40# HCL80		4576		12 1/4"		1314sx - TOC 0'		
7 5/8"		26.4# HCL80		9246		8 3/4"		581 sx - TOC 3076'		
5 1/2"		20# P110		20665		6 3/4"		822sx - TOC 6831'		
24. LINER RECORD						25. TUBING RECORD				
SIZE	TOP	BOTTOM	SACKS CEMENT	SCREEN		SIZE	DEPTH SET		PACKER SET	
						2 3/8"	9998			
26. Perforation record (interval, size, and number) 10,288' – 20,467', 0.42", 1260 Holes						27. ACID, SHOT, FRACTURE, CEMENT, SQUEEZE, ETC.				
						DEPTH INTERVAL		AMOUNT AND KIND MATERIAL USED		
						10,288' – 20,467'		35,456,362 #s 100 Mesh, 357,000 bbls clean frac fluid.		
28. PRODUCTION										
Date First Production 05/20/2023		Production Method (<i>Flowing, gas lift, pumping - Size and type pump</i>) Flowing				Well Status (<i>Prod. or Shut-in</i>) Producing				
Date of Test 05/29/2023	Hours Tested 24 hours	Choke Size 0	Prod'n For Test Period	Oil - Bbl 2804	Gas - MCF 2683	Water - Bbl. 4682	Gas - Oil Ratio 957			
Flow Tubing Press.	Casing Pressure 764	Calculated 24-Hour Rate	Oil - Bbl. 2804	Gas - MCF 2683	Water - Bbl. 4682	Oil Gravity - API - (<i>Corr.</i>)				
29. Disposition of Gas (<i>Sold, used for fuel, vented, etc.</i>) Sold								30. Test Witnessed By		
31. List Attachments C103, C104c, C102, WBD, Directional Survey, Log										
32. If a temporary pit was used at the well, attach a plat with the location of the temporary pit.								33. Rig Release Date:		
34. If an on-site burial was used at the well, report the exact location of the on-site burial:										
Latitude _____ Longitude _____ NAD83										
I hereby certify that the information shown on both sides of this form is true and complete to the best of my knowledge and belief										
Signature 			Printed Name Sarah McKinney			Title Regulatory Analyst Sr.			Date 06/29/2023	
E-mail Address sarah_mckinney@oxy.com										

This form is to be filed with the appropriate District Office of the Division not later than 20 days after the completion of any newly-drilled or deepened well and not later than 60 days after completion of closure. When submitted as a completion report, this shall be accompanied by one copy of all electrical and radio-activity logs run on the well and a summary of all special tests conducted, including drill stem tests. All depths reported shall be measured depths. In the case of directionally drilled wells, true vertical depths shall also be reported. For multiple completions, items 11, 12 and 26-31 shall be reported for each zone.

Southeastern New Mexico		Northwestern New Mexico	
T. Rustler 830'	T. Bell Canyon	T. Ojo Alamo	T. Penn A"
T. Salado 1138'	T. Strawn	T. Kirtland	T. Penn. "B"
T. Castile 2892'	T. Atoka	T. Fruitland	T. Penn. "C"
T. Delaware 4540'	T. Miss	T. Pictured Cliffs	T. Penn. "D"
T. Cherry Canyon 5343'	T. Devonian	T. Cliff House	T. Leadville
T. Brushy Canyon 6580'	T. Silurian	T. Menefee	T. Madison
T. Grayburg	T. Montoya	T. Point Lookout	T. Elbert
T. San Andres	T. Simpson	T. Mancos	T. McCracken
T. Glorieta	T. McKee	T. Gallup	T. Ignacio Otzte
T. Paddock	T. Ellenburger	Base Greenhorn	T. Granite
T. Blinebry	T. Gr. Wash	T. Dakota	
T. Tubb	T. Delaware Sand	T. Morrison	
T. Drinkard	T. Bone Springs 8373'	T. Todilto	
T. Abo	T. 1 st Bone Springs 9446'	T. Entrada	
T. Wolfcamp	T. 2 nd Bone Springs	T. Wingate	
T. Penn	T. 3 rd Bone Springs	T. Chinle	
T. Cisco (Bough C)	T.	T. Permian	

No. 1, from.....to..... No. 3, from.....to.....
No. 2, from.....to..... No. 4, from.....to.....


Include data on rate of water inflow and elevation to which water rose in hole.

No. 1, from.....to.....feet.....
 No. 2, from.....to.....feet.....
 No. 3, from.....to.....feet.....

From	To	Thickness In Feet	Lithology



Elevation: GL 3568'
API: 30-015-48594

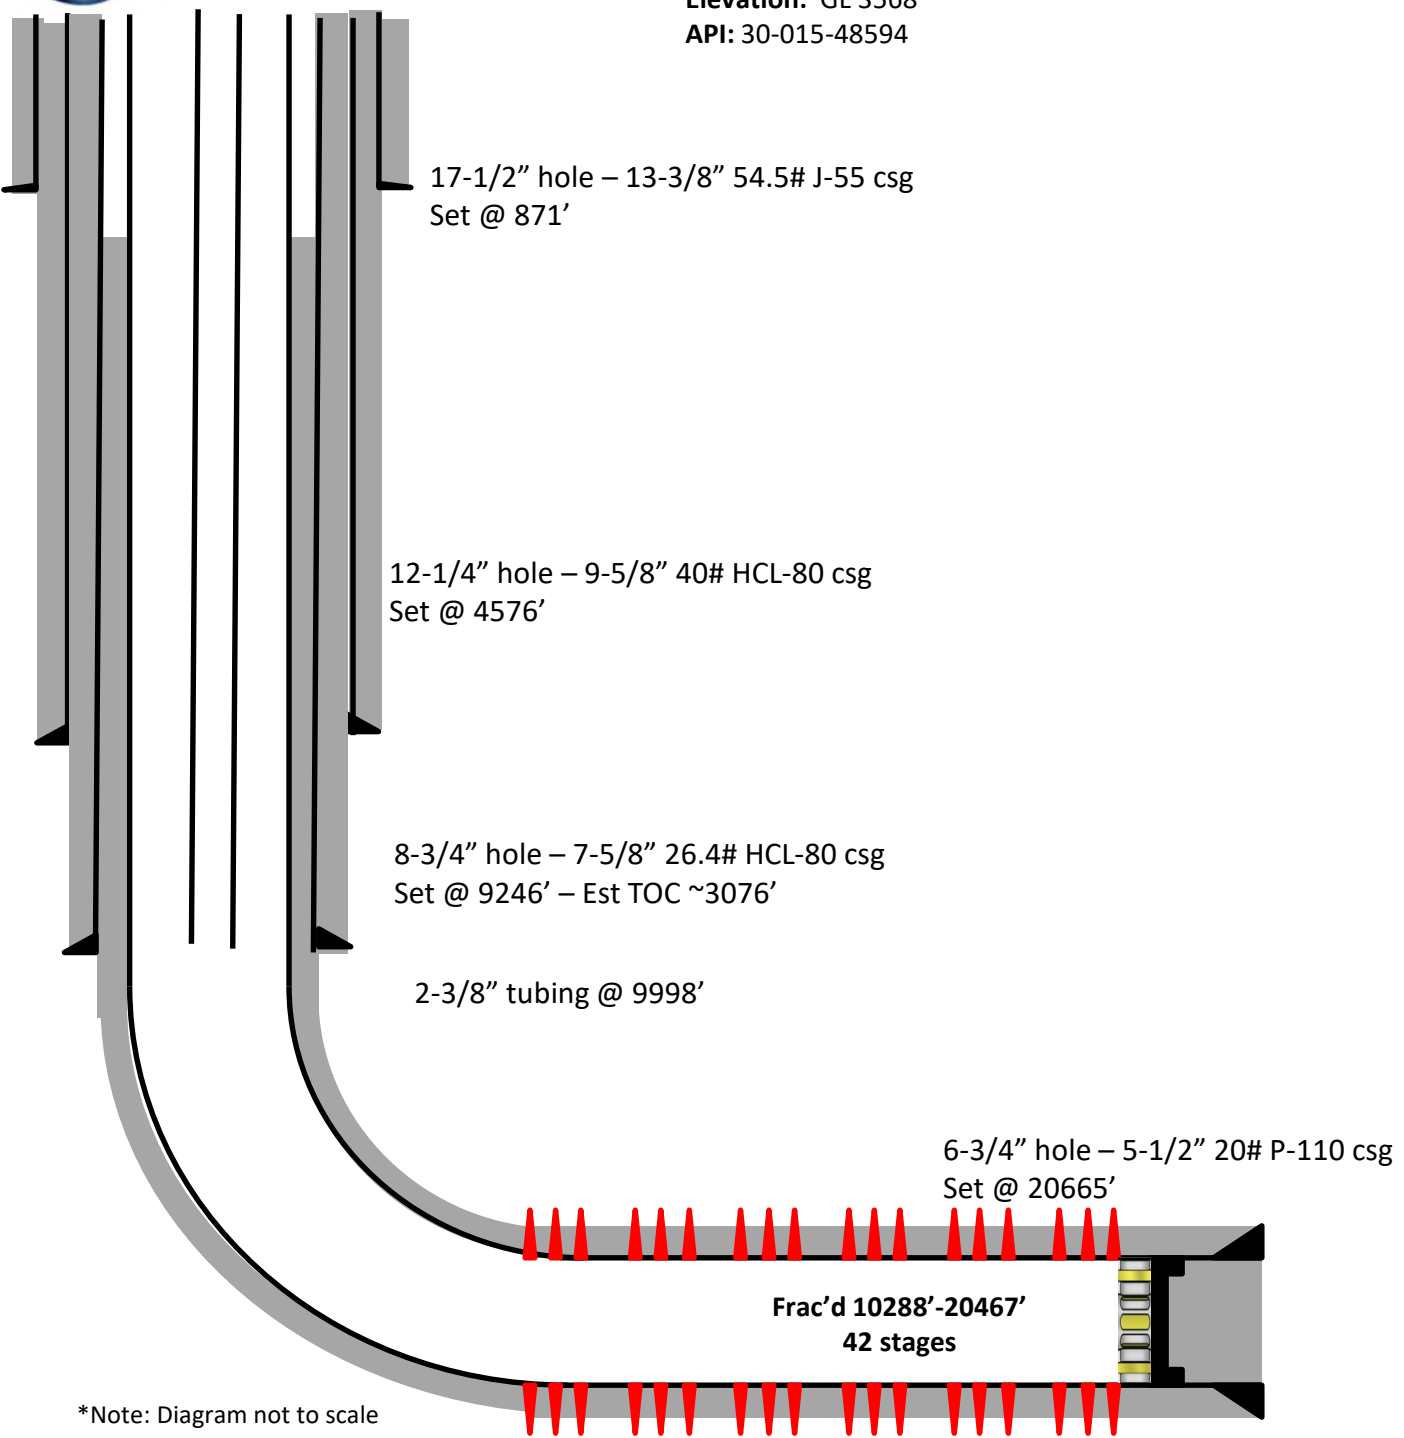

*Note: Diagram not to scale

PBTD – 20641' MD
TD – 20685' MD/9817' TVD

Well Name: TOP SPOT 12_13 FED COM	Well Location: T22S / R31E / SEC 13 / SESW / 32.386046 / -103.73331	County or Parish/State: EDDY / NM
Well Number: 1H	Type of Well: OIL WELL	Allottee or Tribe Name:
Lease Number: NMNM29233	Unit or CA Name:	Unit or CA Number:
US Well Number: 300154859400S1	Well Status: Producing Oil Well	Operator: OXY USA INCORPORATED

Subsequent Report

Sundry ID: 2754346

Type of Submission: Subsequent Report Type of Action: Workover Operations

Date Sundry Submitted: 10/04/2023 Time Sundry Submitted: 03:20

Date Operation Actually Began: 08/23/2023

Actual Procedure: 9/23/2023 MIRU to perform bradenhead cement job to bring TOC up on 7-5/8" int csg. Pumped 50bbls preflush. Pumped 108bbls (340sx) Class C cement 13.3 1.8 yield. Est TOC ~3076'. See the attached updated wellbore diagram.

SR Attachments

Actual Procedure

WBDRevised_TopSpot1H_10_4_23_BHWBD_20231004152026.pdf

Received by OCD: 1/30/2024 5:41:03 AM

Page 14 of 16

Well Name: TOP SPOT 12_13 FED COM	Well Location: T22S / R31E / SEC 13 / SESW / 32.386046 / -103.73331	County or Parish/State: EDDY / NM
Well Number: 1H	Type of Well: OIL WELL	Allottee or Tribe Name:
Lease Number: NMNM29233	Unit or CA Name:	Unit or CA Number:
US Well Number: 300154859400S1	Well Status: Producing Oil Well	Operator: OXY USA INCORPORATED

Operator

I certify that the foregoing is true and correct. Title 18 U.S.C. Section 1001 and Title 43 U.S.C. Section 1212, make it a crime for any person knowingly and willfully to make to any department or agency of the United States any false, fictitious or fraudulent statements or representations as to any matter within its jurisdiction. Electronic submission of Sundry Notices through this system satisfies regulations requiring a

Operator Electronic Signature: LESLIE REEVES

Signed on: OCT 04, 2023 03:19 PM

Name: OXY USA INCORPORATED

Title: Advisor Regulatory

Street Address: 5 GREENWAY PLAZA, SUITE 110

City: HOUSTONState: TX

Phone: (713) 497-2492

Email address: LESLIE_REEVES@OXY.COM

Field

Representative Name:

Street Address:

City:State:Zip:

Phone:

Email address:

BLM Point of Contact

BLM POC Name: JONATHON W SHEPARD

BLM POC Title: Petroleum Engineer

BLM POC Phone: 5752345972

BLM POC Email Address: jshepard@blm.gov

Disposition: Accepted

Disposition Date: 10/05/2023

Signature: Jonathon Shepard

District I
1625 N. French Dr., Hobbs, NM 88240
Phone:(575) 393-6161 Fax:(575) 393-0720
District II
811 S. First St., Artesia, NM 88210
Phone:(575) 748-1283 Fax:(575) 748-9720
District III
1000 Rio Brazos Rd., Aztec, NM 87410
Phone:(505) 334-6178 Fax:(505) 334-6170
District IV
1220 S. St Francis Dr., Santa Fe, NM 87505
Phone:(505) 476-3470 Fax:(505) 476-3462

State of New Mexico
Energy, Minerals and Natural Resources
Oil Conservation Division
1220 S. St Francis Dr.
Santa Fe, NM 87505

ACKNOWLEDGMENTS

Action 309289

ACKNOWLEDGMENTS

Operator: OXY USA INC P.O. Box 4294 Houston, TX 772104294	OGRID: 16696
	Action Number: 309289
	Action Type: [C-104] Completion Packet (C-104C)

ACKNOWLEDGMENTS

☒	I hereby certify that the required Water Use Report has been, or will be, submitted for this wells completion.
☒	I hereby certify that the required FracFocus disclosure has been, or will be, submitted for this wells completion.

District I
1625 N. French Dr., Hobbs, NM 88240
Phone:(575) 393-6161 Fax:(575) 393-0720
District II
811 S. First St., Artesia, NM 88210
Phone:(575) 748-1283 Fax:(575) 748-9720
District III
1000 Rio Brazos Rd., Aztec, NM 87410
Phone:(505) 334-6178 Fax:(505) 334-6170
District IV
1220 S. St Francis Dr., Santa Fe, NM 87505
Phone:(505) 476-3470 Fax:(505) 476-3462

State of New Mexico
Energy, Minerals and Natural Resources
Oil Conservation Division
1220 S. St Francis Dr.
Santa Fe, NM 87505

CONDITIONS

Action 309289

CONDITIONS

Operator: OXY USA INC P.O. Box 4294 Houston, TX 772104294	OGRID: 16696
	Action Number: 309289
	Action Type: [C-104] Completion Packet (C-104C)

CONDITIONS

Created By	Condition	Condition Date
smcgrath	File 3160-4 within 10 days of BLM Approval.	2/1/2024