


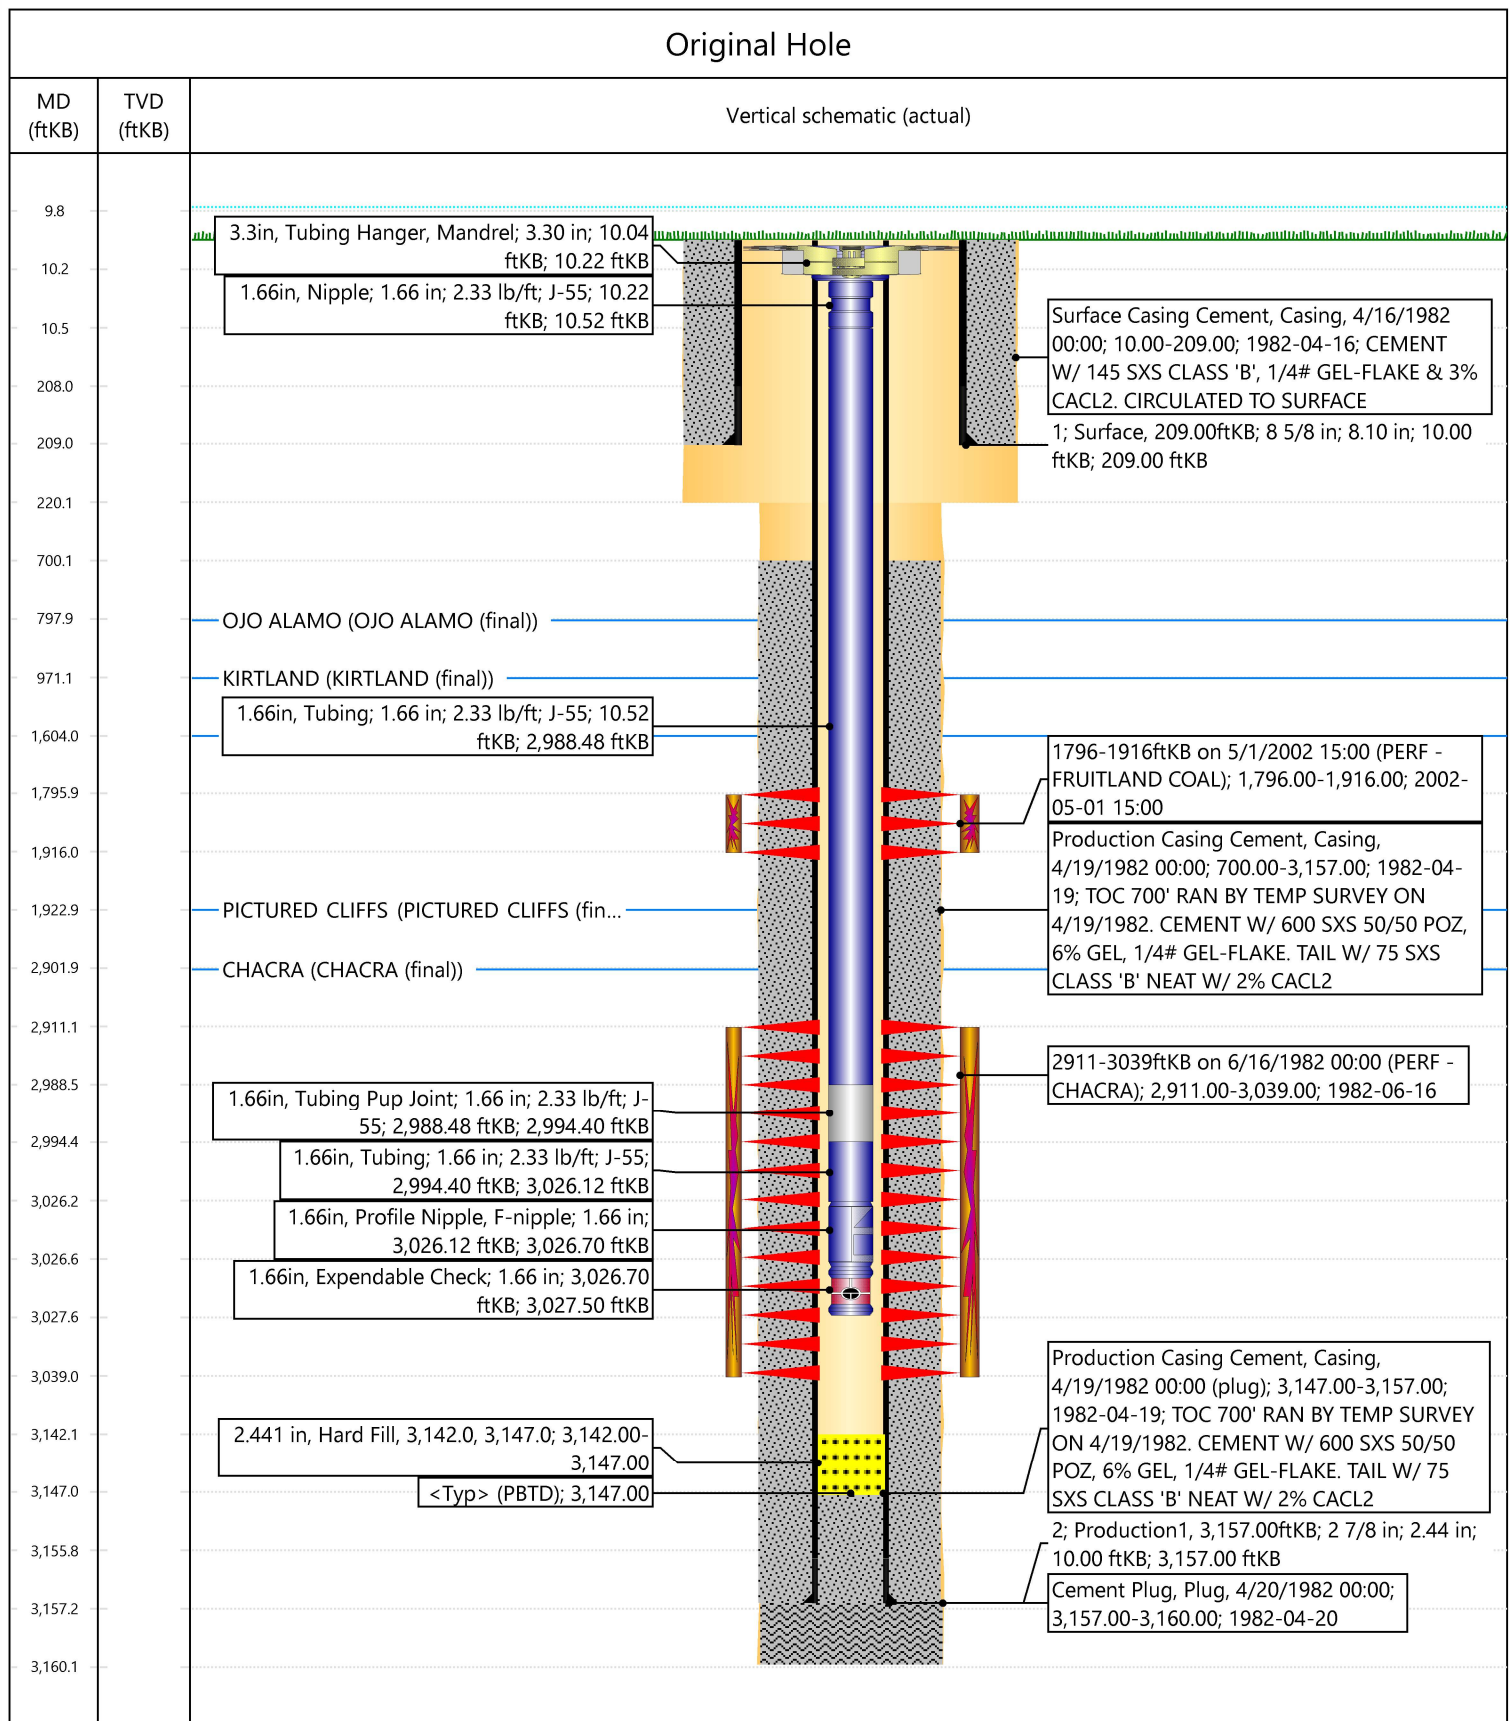

## Current Schematic - Version 3

Well Name: MCCLANAHAN #21

|                                   |                                           |                                      |                         |                                |                                |
|-----------------------------------|-------------------------------------------|--------------------------------------|-------------------------|--------------------------------|--------------------------------|
| API / UWI<br>3004525362           | Surface Legal Location<br>013-028N-010W-B | Field Name<br>BASIN (FRUITLAND COAL) | Route<br>0806           | State/Province<br>NEW MEXICO   | Well Configuration Type        |
| Ground Elevation (ft)<br>5,727.00 | Original KB/RT Elevation (ft)<br>5,737.00 | Tubing Hanger Elevation (ft)         | RKB to GL (ft)<br>10.00 | KB-Casing Flange Distance (ft) | KB-Tubing Hanger Distance (ft) |



**District I**  
1625 N. French Dr., Hobbs, NM 88240  
Phone:(575) 393-6161 Fax:(575) 393-0720  
**District II**  
811 S. First St., Artesia, NM 88210  
Phone:(575) 748-1283 Fax:(575) 748-9720  
**District III**  
1000 Rio Brazos Rd., Aztec, NM 87410  
Phone:(505) 334-6178 Fax:(505) 334-6170  
**District IV**  
1220 S. St Francis Dr., Santa Fe, NM 87505  
Phone:(505) 476-3470 Fax:(505) 476-3462

State of New Mexico  
Energy, Minerals and Natural Resources  
Oil Conservation Division  
1220 S. St Francis Dr.  
Santa Fe, NM 87505

CONDITIONS

Action 365849

CONDITIONS

|                                                                                |                                                                   |
|--------------------------------------------------------------------------------|-------------------------------------------------------------------|
| Operator:<br>HILCORP ENERGY COMPANY<br>1111 Travis Street<br>Houston, TX 77002 | OGRID:<br>372171                                                  |
|                                                                                | Action Number:<br>365849                                          |
|                                                                                | Action Type:<br>[UF-WBS] Wellbore Schematic (WELLBORE SCHEMATICS) |

CONDITIONS

| Created By | Condition | Condition Date |
|------------|-----------|----------------|
| mkuehling  | None      | 7/22/2024      |