

C-104 Submit Electronically Via OCD Permitting	State of New Mexico Energy, Minerals & Natural Resources Department OIL CONSERVATION DIVISION	Revised July 9, 2024
--	---	----------------------

REQUEST FOR ALLOWABLE AND AUTHORIZATION TO TRANSPORT**Section 1 - Operator and Well Information**

Submittal Type: ☐ Test Allowable (C-104RT) ☒ New Well (C-104NW) ☐ Recomplete (C-104RC) ☐ Pay Add (C-104RC) ☐ Amended	
Operator Name: OXY USA INC	OGRID: 16696
Property Name and Well Number: OLIVE WON UNIT 133H	Property Code: 336102
Mineral Owner: ☐ State ☐ Fee ☐ Tribal ☒ Federal	API Number: 30-0 15-54748
Pool Name: WC 22S31E13; Wolfcamp	Pool Code: 98351

Section 2 – Surface Location

UL	Section	Township	Range	Lot	Ft. from N/S	Ft. from E/W	Latitude	Longitude	County
O	25	22S	31E		490'FSL	2436'FEL	32.35655210	-103.73081983	EDDY

Section 3 – Completion Information

Producing Method	Ready Date	Perforations MD	Perforations TVD
Flowing	06/18/24	11842-21910'MD	11679-11672'TVD

Section 4 – Action IDs for Submissions and Order Numbers

List Action IDs for Drilling Sundries	Was an Order required / needed (Y/N), if yes list Order number:
C-104 RT Action ID (if C-104NW):	Communitization Agreement ☐ Yes ☒ No, Order No.
Surface Casing Action ID: 362584	Unit: ☒ Yes ☐ No, Order No. NMNM106319137
Intermediate 1 Casing Action ID: 362584	Compulsory Pooling: ☐ Yes ☒ No, Order No.
Intermediate 2 Casing Action ID: NA	Down Hole Commingling: ☐ Yes ☒ No, Order No.
Production Casing Action ID: 361221	Surface Commingling: ☒ Yes ☐ No, Order No. PLC-844-D
All casing was pressure tested in accordance with NMAC ☒ Yes ☐ No	Non-standard Location: ☐ Yes ☒ No ☐ Common ownership Order No.
Liner 1 Action ID: NA	Non-standard Proration: ☐ Yes ☒ No, Order No.
Casing was installed prior to OCD's Action ID system (Y/N): N	Simultaneous Dedication: ☐ Yes ☒ No, Order No.

Section 5 - Operator Signature and Certification

☒ I hereby certify that the required Water Use Report has been, or will be, submitted for this well's completion.	
☒ I hereby certify that the required Fracfocus disclosure has been, or will be, submitted for this well's completion.	
☒ I hereby certify that the rules of the Oil Conservation Division have been complied with and that the information given above is true and complete to the best of my knowledge and belief.	
Name Jana Mendiola	<i>Jana Mendiola</i>
Title Regulatory Advisor	Date 09/17/24

C-102 Submit Electronically Via OCD Permitting	State of New Mexico Energy, Minerals, & Natural Resources Department OIL CONSERVATION DIVISION	Revised July 9, 2024
	Submittal Type: ☐ Initial Submittal ☐ Amended Report ☒ As Drilled	

WELL LOCATION INFORMATION

API Number 30-015-54748	Pool Code 98351	Pool Name WC 22S31E13; Wolfcamp
Property Code 336102	Property Name OLIVE WON UNIT	Well Number 133H
OGRID No. 16696	Operator Name OXY USA INC.	Ground Level Elevation 3510'
Surface Owner: ☐ State ☐ Fee ☐ Tribal ☒ Federal		Mineral Owner: ☐ State ☐ Fee ☐ Tribal ☒ Federal

Surface Location

UL	Section	Township	Range	Lot	Ft. from N/S	Ft. from E/W	Latitude (NAD83)	Longitude (NAD83)	County
O	25	22S	31E		490' FSL	2436' FEL	32.35655210	-103.73081983	EDDY

Bottom Hole Location

UL	Section	Township	Range	Lot	Ft. from N/S	Ft. from E/W	Latitude (NAD83)	Longitude (NAD83)	County
C	24	22S	31E		53' FNL	2290' FWL	32.38410087	-103.73265554	EDDY

Dedicated Acres 320.00	Infill or Defining Well	Defining Well API	Overlapping Spacing Unit (Y/N)	Consolidation Code
Order Numbers:			Well setbacks are under Common Ownership: ☐ Yes ☐ No	

Kick Off Point (KOP)

UL	Section	Township	Range	Lot	Ft. from N/S	Ft. from E/W	Latitude (NAD83)	Longitude (NAD83)	County
N	25	22S	31E		36' FSL	2305' FWL	32.35531158	-103.73257765	EDDY

First Take Point (FTP)

UL	Section	Township	Range	Lot	Ft. from N/S	Ft. from E/W	Latitude (NAD83)	Longitude (NAD83)	County
N	25	22S	31E		341' FSL	2272' FWL	32.35614836	-103.73268640	EDDY

Last Take Point (LTP)

UL	Section	Township	Range	Lot	Ft. from N/S	Ft. from E/W	Latitude (NAD83)	Longitude (NAD83)	County
C	24	22S	31E		179' FNL	2289' FWL	32.38375455	-103.73265679	EDDY

Unitized Area or Area of Uniform Interest	Spacing Unit Type: ☒ Horizontal ☐ Vertical	Ground Floor Elevation 3510'
---	---	---------------------------------

OPERATOR CERTIFICATIONS

I hereby certify that the information contained herein is true and complete to the best of my knowledge and belief, and, if the well is a vertical or directional well, that this organization either owns a working interest or unleased mineral interest in the land including the proposed bottom hole location or has a right to drill this well at this location pursuant to a contract with an owner of a working interest or unleased mineral interest, or to a voluntary pooling agreement or a compulsory pooling order heretofore entered by the division.

If this well is a horizontal well, I further certify that this organization has received the consent of at least one lessee or owner of a working interest or unleased mineral interest in each tract (in the target pool or formation) in which any part of the well's completed interval will be located or obtained a compulsory pooling order from the division.

Jana Mendiola 09/17/24
Signature Date

Jana Mendiola
Printed Name

janalyn_mendiola@oxy.com
Email Address

SURVEYOR CERTIFICATIONS

I hereby certify that the well location shown on this plat was plotted from field notes of actual surveys made by me or under my supervision, and that the same is true and correct to the best of my belief. Data used for underground measurements were provided by others for reference only and does not constitute field measurements performed by Delta Field Services



Signature and Seal of Professional Surveyor

Certificate Number 21653	Date of Survey AUGUST 15, 2024
------------------------------------	--

ACREAGE DEDICATION PLATS

NOW I WON 25_24 FED COM 33H

BHL (NAD83)
X:726761.48' / Y:503988.00'
LAT:32.38410087 / LON:-103.73265554

BHL (NAD27)
X:685579.12' / Y:503927.59'
LAT:32.38397823 / LON:-103.73216675

LTP (NAD83)
X:726761.80' / Y:503862.01'
LAT:32.38375455 / LON:-103.73265679

LTP (NAD27)
X:685579.44' / Y:503801.60'
LAT:32.38363192 / LON:-103.73216802

PPP-1 (NAD83)
X:726766.06' / Y:498763.15'
LAT:32.36973930 / LON:-103.73273571

PPP-1 (NAD27)
X:685583.55' / Y:498702.87'
LAT:32.36961659 / LON:-103.73224749

FTP (NAD83)
X:726809.03' / Y:493818.88'
LAT:32.35614836 / LON:-103.73268640

FTP (NAD27)
X:685626.37' / Y:493758.74'
LAT:32.35602558 / LON:-103.73219872

KOP (NAD83)
X:726844.32' / Y:493514.65'
LAT:32.35531158 / LON:-103.73257765

KOP (NAD27)
X:685661.65' / Y:493454.51'
LAT:32.35518879 / LON:-103.73209000

SHL (NAD83)
X:727384.59' / Y:493969.00'
LAT:32.35655210 / LON:-103.73081983


SHL (NAD27)
X:686201.93' / Y:493908.85'
LAT:32.35642931 / LON:-103.73033218

CORNER COORDINATES NAD 83, SPCS NM EAST	CORNER COORDINATES NAD 27, SPCS NM EAST
A - X: 727114.76' / Y: 504042.53'	A - X: 685932.40' / Y: 503982.11'
B - X: 727145.91' / Y: 498764.76'	B - X: 685963.39' / Y: 498704.49'
C - X: 727182.06' / Y: 493478.71'	C - X: 685999.39' / Y: 493418.57'
D - X: 725861.00' / Y: 493476.80'	D - X: 684678.33' / Y: 493416.66'
E - X: 725825.43' / Y: 498759.15'	E - X: 684642.92' / Y: 498698.88'
F - X: 725793.20' / Y: 504035.44'	F - X: 684610.84' / Y: 503975.02'

○ Drill Line Events ● Section Corners — Drill Line — Dimension Lines — Federal Leases — HSU ○ HSU Corners

All bearings and coordinates refer to New Mexico State Plane Coordinate System, East Zone, U.S. Survey Feet.

Distances/areas relative to NAD 83 grid measurements. Combined Scale Factor: 0.99978405 and a Convergence Angle: 0.31759444°

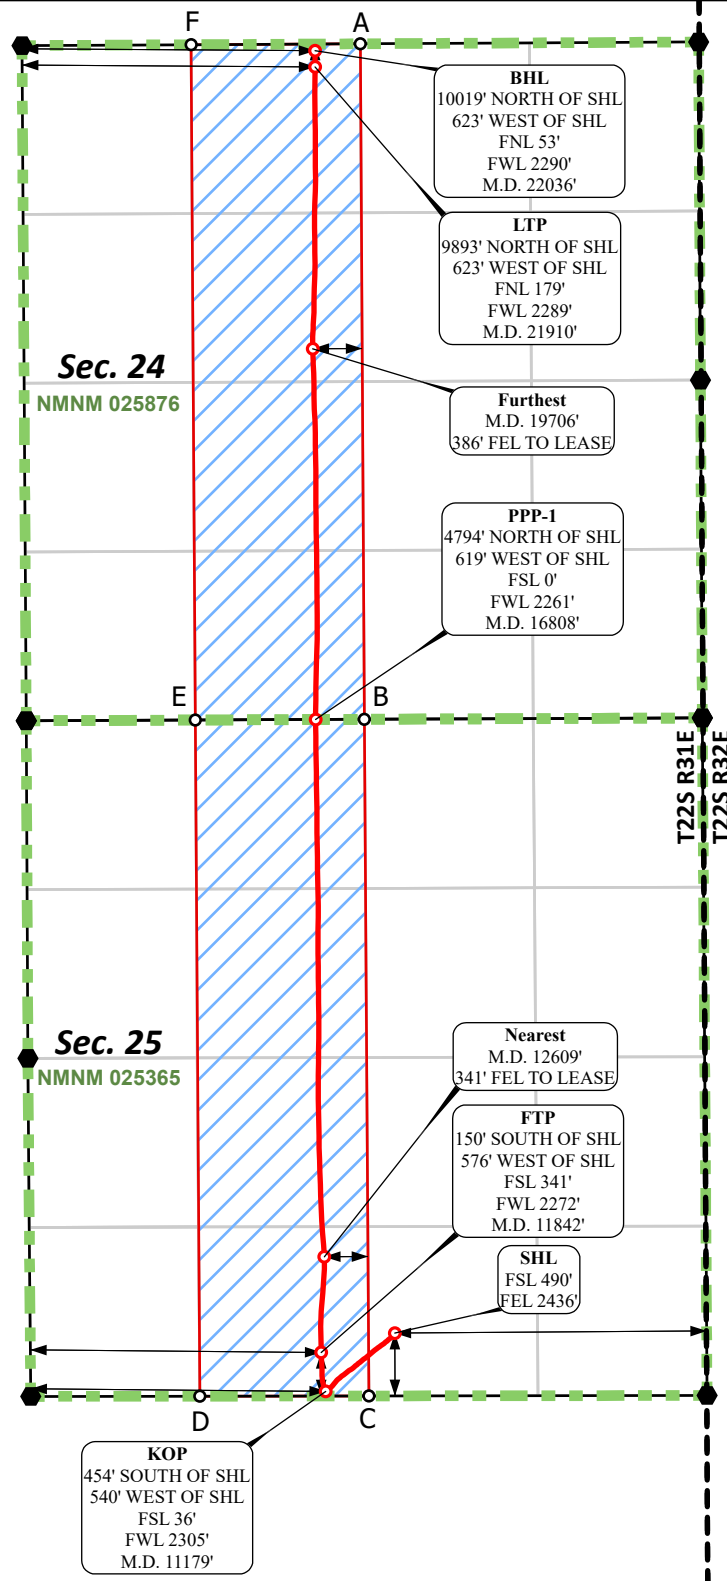

*FTP TO LTP LEASE DISTANCES

FEDERAL LEASE ID	LENGTH
NMNM025365	4946.77'
NMNM025876	5100.08'
TOTAL	10046.85'



JOB No. OXY_0008_NW02
REV 1 NDS 8/6/2024





Oxy



Borehole:				Well:		Field:				Structure:							
Now I Won 25-24 Fed Com 33H				Now I Won 25-24 Fed Com 33H		NM Eddy County (NAD 83)				Oxy Now I Won 25-24 Fed Com Pad							
Gravity & Magnetic Parameters						Surface Location				NAD83 New Mexico State Plane, Eastern Zone, US Feet				Miscellaneous			
Model: IFR1		Dip: 60°		Date: 29-Apr-2024		Lat: N 32 21 23.59		Northing: 493969RUS		Grid Conv: 0.3225°		Slot: Now I Won 25-24 Fed Com 33H		TVD Ref: RKB (3534.000 ft above MSL)			
MagDec: 6.582°		FS: 47583.8nT		Gravity FS: 998.459mgn (9.80665 Based)		Lon: W 103 43 50.95		Easting: 727384.59RUS		Scale Fact: 0.99994873		Plan: Oxy Now I Won 25-24 Fed Com 33H Rev3 AR 15Apr24					

Critical Points									
Comments	Survey MD(ft)	Inclination(deg)	Azimuth(deg)	TVD(ft)	VS(ft)	NS(ft)	EW(ft)	Sub-Sea TVD	DLS(°/100ft)
WRP	0.00	0.00	0.00	0.00	0.00	0.00	0.00	-3,534.00	
SHL	24.00	0.00	0.00	24.00	0.00	0.00	0.00	-3,510.00	0.00
First 3rd Party Survey	174.00	0.29	334.46	174.00	0.35	0.34	-0.16	-3,360.00	0.19
Last 3rd Party Survey	10,929.00	4.53	231.17	10,872.80	-414.30	-446.46	-523.77	7,338.80	0.54
First SLB Survey	11,023.00	4.03	231.71	10,966.53	-418.34	-450.83	-529.26	7,432.53	0.53
Actual KOP	11,179.00	3.98	310.61	11,122.04	-421.19	-454.35	-540.27	7,588.04	8.22
FTP / 100R FSL	11,460.30	22.53	346.10	11,393.84	-356.68	-391.01	-561.75	7,859.84	6.35
Wolfcamp Intersection	11,816.07	57.63	357.88	11,666.00	-137.86	-172.60	-575.17	8,132.00	9.49
Section 25-24 Line Cross	16,808.60	89.78	0.11	11,726.58	4,822.89	4,794.46	-618.53	8,192.58	0.74
Exit Lateral Window	19,587.50	90.50	357.08	11,692.39	7,596.82	7,572.27	-636.87	8,158.39	0.64
Enter Lateral Window	19,867.00	94.21	2.90	11,684.62	7,875.61	7,851.45	-638.72	8,150.62	3.26
LTP / 100R FNL	21,989.20	90.12	359.55	11,671.25	9,991.59	9,972.20	-622.68	8,137.25	1.41
Final Survey	21,997.00	90.04	359.47	11,671.24	9,999.38	9,980.00	-622.75	8,137.24	1.41
Projection to Total Depth	22,036.00	90.04	359.47	11,671.21	10,038.33	10,019.00	-623.11	8,137.21	0.00

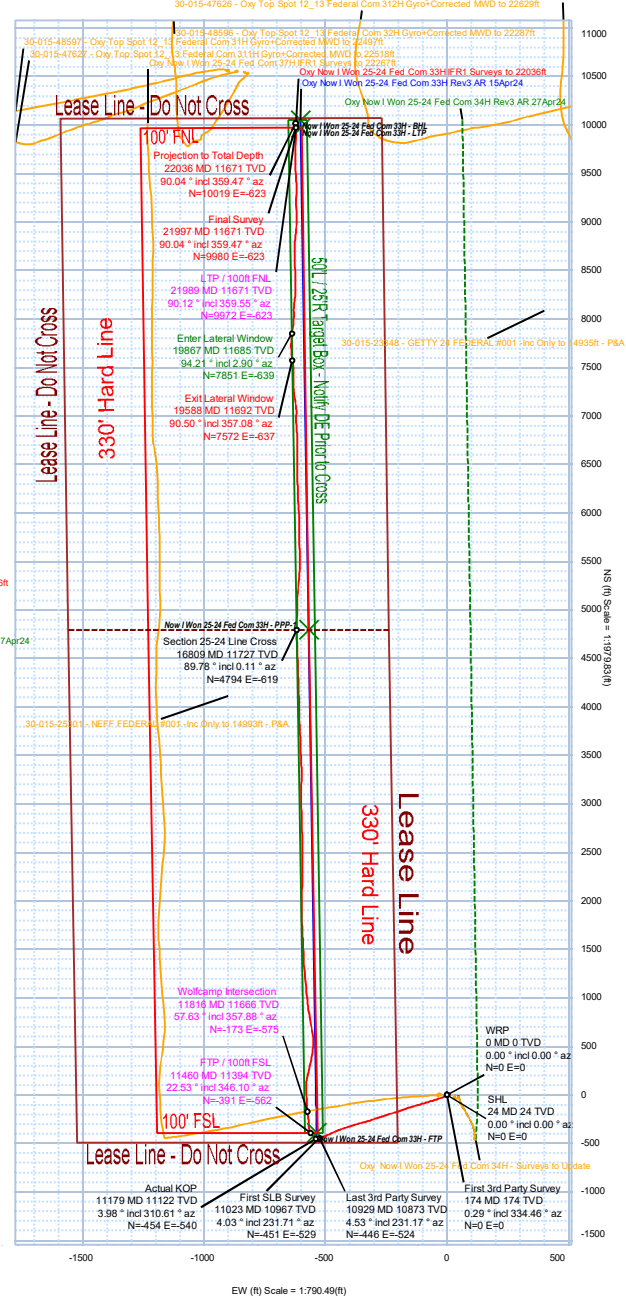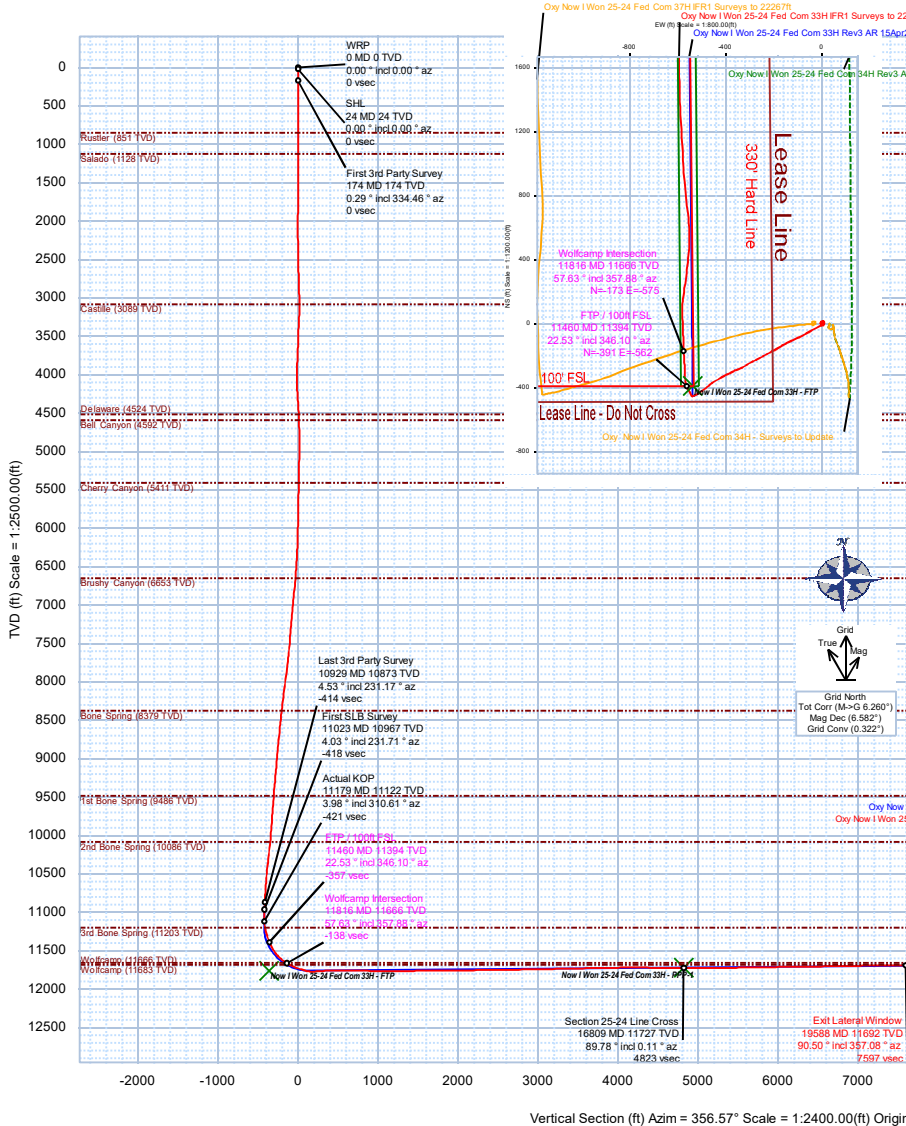



Oxy Now I Won 25-24 Fed Com 33H IFR1 Surveys to 22036ft Survey

Geodetic Report
Definitive Survey

Report Date: May 06, 2024 - 02:59 PM (UTC 0)
Client: Oxy
Field: NM Eddy County (NAD 83)
Structure / Slot: Oxy Now I Won 25-24 Fed Com Pad / Now I Won 25-24 Fed Com 33H
Well: Now I Won 25-24 Fed Com 33H
Borehole: Now I Won 25-24 Fed Com 33H
UBH / API / JobNumber: Unknown / Unknown / Unknown
Survey Name / Version: Oxy Now I Won 25-24 Fed Com 33H IFR1 Surveys to 22036ft / 1
Survey Date: April 15, 2024
T / AHD / DDI / ERD Ratio: 312.450 / 1 / 11339.767 ft / 6.822 / 0.963
Coordinate Reference System: NAD83 New Mexico State Plane, Eastern Zone, US Feet
Location Lat / Long: N 32°21'23.5875" W 103°43'50.9513"
Location Grid N/E Y/X: N 493969.000 RUS E 727384.590 RUS
CRS Grid Convergence Angle: 0.322°
Grid Scale Factor: 0.99994873(Applied)
Engine Version: 2024.1.0.1

Survey / DLS Computation: Minimum Curvature / Lubinski
Vertical Section Azimuth: 356.568 °(Grid North)
Vertical Section Origin: 0.000 ft, 0.000 ft
TVD Reference Elevation: 3534.000 ft above MSL
Seabed / Ground Elevation: 3510.000 ft above MSL
Magnetic Declination: 6.582°
Total Gravity Field Strength: 998.458mgm (9.80665 Bessed)
Gravity Model: GARM
Total Magnetic Field Strength: 47583.8 nT
Magnetic Dip Angle: 60°
Declination Date: April 29, 2024
Magnetic Declination Model: IFR1
North Reference: Grid
Total Corr Mag: 6.28°
Local Coord Referenced To: Well Head

Comments	MD (ft)	Incl (°)	Azim (°)	TVD (ft)	VSEC (ft)	NS (ft)	EW (ft)	TVDOSS (ft)	DLS (1/100th)	Northing (ftUS)	Easting (ftUS)	Latitude (N/S ° ' ")	Longitude (E/W ° ' ")	Closure (ft)	Closure Azimuth (°)
WHP	0.00	0.00	0.00	0.00	0.00	0.00	0.00	-3.534.00	0.00	493.969.00	727.384.59	N 32°21'23.59"	W 103°43'50.95"	0.00	0.00
SHL	24.00	0.00	0.00	24.00	0.00	0.00	0.00	-3.510.00	0.00	493.969.00	727.384.59	N 32°21'23.59"	W 103°43'50.95"	0.00	0.00
First 3rd Party Survey	174.00	0.29	334.46	174.00	0.35	0.34	-0.16	-3.360.00	0.19	493.969.34	727.384.43	N 32°21'23.59"	W 103°43'50.95"	0.38	334.46
	261.00	0.19	345.74	261.00	0.70	0.68	-0.29	-3.273.00	0.13	493.969.68	727.384.30	N 32°21'23.59"	W 103°43'50.95"	0.74	336.64
	347.00	0.19	44.00	347.00	0.93	0.92	-0.23	-3.187.00	0.22	493.969.92	727.384.36	N 32°21'23.60"	W 103°43'50.95"	0.95	345.98
	434.00	0.32	19.53	434.00	1.26	1.25	0.05	-3.100.00	0.19	493.970.25	727.384.54	N 32°21'23.60"	W 103°43'50.95"	1.26	357.77
	521.00	0.31	2.72	521.00	1.71	1.72	0.04	-3.013.00	0.11	493.970.72	727.384.63	N 32°21'23.60"	W 103°43'50.95"	1.72	1.45
	608.00	0.24	311.04	608.00	2.07	2.07	-0.08	-2.926.00	0.28	493.971.07	727.384.51	N 32°21'23.61"	W 103°43'50.95"	2.07	357.72
	694.00	0.30	324.43	693.99	2.39	2.37	-0.35	-2.840.01	0.10	493.971.37	727.384.24	N 32°21'23.61"	W 103°43'50.96"	2.40	351.63
	781.00	0.49	3.50	780.99	2.95	2.93	-0.46	-2.753.01	0.37	493.971.93	727.384.13	N 32°21'23.62"	W 103°43'50.96"	2.97	351.10
	868.00	0.44	1.47	867.99	3.65	3.63	-0.43	-2.666.01	0.07	493.972.63	727.384.16	N 32°21'23.62"	W 103°43'50.96"	3.65	353.27
	955.00	0.19	18.97	954.99	4.11	4.09	-0.37	-2.579.01	0.29	493.973.08	727.384.22	N 32°21'23.63"	W 103°43'50.96"	4.11	354.79
	1,004.00	0.25	71.93	1,003.99	4.21	4.20	-0.24	-2.530.01	0.42	493.973.20	727.384.35	N 32°21'23.63"	W 103°43'50.95"	4.21	356.66
	1,179.00	0.36	80.33	1,178.99	4.37	4.41	0.66	-2.355.01	0.07	493.973.41	727.385.25	N 32°21'23.63"	W 103°43'50.94"	4.46	8.51
	1,273.00	0.46	93.83	1,272.98	4.35	4.44	1.33	-2.261.02	0.15	493.973.44	727.385.92	N 32°21'23.63"	W 103°43'50.94"	4.63	16.66
	1,387.00	0.41	90.25	1,386.98	4.28	4.41	2.04	-2.167.02	0.06	493.973.41	727.386.63	N 32°21'23.63"	W 103°43'50.93"	4.86	24.83
	1,462.00	0.65	116.13	1,461.98	3.99	4.17	2.86	-2.072.02	0.35	493.973.17	727.387.45	N 32°21'23.63"	W 103°43'50.92"	5.06	34.47
	1,557.00	0.52	104.05	1,556.97	3.60	3.83	3.77	-1.977.03	0.19	493.972.83	727.388.36	N 32°21'23.63"	W 103°43'50.91"	5.37	44.52
	1,652.00	0.54	207.47	1,651.97	3.08	3.33	3.98	-1.882.03	0.88	493.972.33	727.388.57	N 32°21'23.62"	W 103°43'50.90"	5.19	50.09
	1,746.00	1.25	220.94	1,745.96	1.96	2.15	3.10	-1.788.04	0.79	493.971.15	727.387.69	N 32°21'23.61"	W 103°43'50.89"	5.51	55.18
	1,841.00	1.35	220.27	1,840.93	0.41	0.51	1.69	-1.693.07	0.10	493.969.51	727.386.28	N 32°21'23.59"	W 103°43'50.93"	1.76	73.16
	1,935.00	1.14	212.27	1,934.91	-1.15	-1.12	0.47	-1.599.09	0.29	493.967.88	727.385.06	N 32°21'23.58"	W 103°43'50.95"	1.22	157.17
	2,030.00	0.50	259.00	2,029.90	-1.97	-2.00	-0.44	-1.504.10	0.92	493.967.00	727.384.15	N 32°21'23.57"	W 103°43'50.96"	2.05	192.34
	2,124.00	0.78	282.96	2,123.89	-1.85	-1.94	-1.46	-1.410.11	0.41	493.967.06	727.383.13	N 32°21'23.57"	W 103°43'50.97"	2.43	217.08
	2,219.00	0.97	294.08	2,218.88	-1.29	-1.46	-2.83	-1.315.12	0.27	493.967.54	727.381.76	N 32°21'23.57"	W 103°43'50.98"	3.19	242.63
	2,314.00	0.91	343.47	2,313.87	-0.19	-0.41	-3.78	-1.220.13	0.83	493.968.59	727.380.81	N 32°21'23.58"	W 103°43'51.00"	3.80	263.76
	2,408.00	1.01	7.39	2,407.86	1.35	1.12	-3.88	-1.126.14	0.44	493.970.12	727.380.71	N 32°21'23.60"	W 103°43'51.00"	4.04	286.14
	2,503.00	1.09	8.47	2,502.94	3.06	2.85	-3.64	-1.031.16	0.09	493.971.85	727.380.95	N 32°21'23.62"	W 103°43'50.99"	4.62	308.02
	2,598.00	1.13	4.49	2,597.83	4.87	4.68	-3.44	-936.17	0.09	493.973.68	727.381.15	N 32°21'23.63"	W 103°43'50.99"	5.80	323.69
	2,692.00	2.25	39.50	2,691.79	7.14	7.02	-2.19	-842.21	1.57	493.976.02	727.382.40	N 32°21'23.66"	W 103°43'50.98"	7.36	342.69
	2,787.00	2.90	48.19	2,786.69	10.00	10.06	0.79	-747.31	0.80	493.979.06	727.385.38	N 32°21'23.69"	W 103°43'50.94"	10.10	4.48
	2,882.00	2.89	48.64	2,881.57	12.96	13.25	4.38	-652.43	0.03	493.982.25	727.388.97	N 32°21'23.70"	W 103°43'50.97"	13.95	18.28
	2,976.00	1.95	50.42	2,975.48	15.36	15.83	7.39	-558.52	1.00	493.984.83	727.391.98	N 32°21'23.74"	W 103°43'50.86"	17.47	25.01
	3,071.00	1.17	68.54	3,070.45	16.62	17.22	9.54	-463.55	0.96	493.986.22	727.394.13	N 32°21'23.76"	W 103°43'50.84"	19.68	28.98
	3,165.00	0.40	138.65	3,164.44	16.66	17.32	10.85	-369.56	1.17	493.986.32	727.395.24	N 32°21'23.76"	W 103°43'50.84"	20.33	31.57
	3,260.00	2.36	179.94	3,259.41	14.44	15.12	10.87	-274.59	2.19	493.984.12	727.395.45	N 32°21'23.74"	W 103°43'50.82"	23.42	35.71
	3,355.00	3.13	179.44	3,354.30	9.90	10.57	10.89	-179.70	0.81	493.979.57	727.395.48	N 32°21'23.69"	W 103°43'50.82"	15.18	45.87
	3,449.00	2.40	195.65	3,448.19	5.47	6.11	10.39	-85.81	1.13	493.975.11	727.394.98	N 32°21'23.65"	W 103°43'50.83"	12.05	59.55
	3,544.00	1.99	226.28	3,543.12	2.53	3.05	8.66	9.12	1.29	493.972.05	727.393.25	N 32°21'23.62"	W 103°43'50.85"	9.18	70.59
	3,638.00	1.78	194.91	3,637.08	0.09	0.51	7.11	103.08	1.11	493.969.51	727.391.69	N 32°21'23.59"	W 103°43'50.87"	7.12	85.87
	3,733.00	3.10	155.99	3,731.99	3.72	4.26	7.77	197.99	2.15	493.965.74	727.392.36	N 32°21'23.55"	W 103°43'50.86"	8.43	112.75
	3,828.00	3.29	167.92	3,826.85	-8.82	-8.27	3.99	292.85	0.73	493.960.73	727.393.98	N 32°21'23.51"	W 103°43'50.84"	12.51	131.39
	3,922.00	1.92	220.64	3,920.76	-12.62	-12.10	8.93	386.76	2.79	493.956.90	727.393.51	N 32°21'23.47"	W 103°43'50.85"	15.04	143.60
	4,017.00	1.89	258.91	4,015.71	-13.97	-13.61	6.35	481.71	1.31	493.955.39	727.390.94	N 32°21'23.45"	W 103°43'50.88"	15.02	154.99
	4,111.00	2.35	295.39	4,109.65	-13.25	-13.09	3.09	575.65	1.49	493.955.92	727.387.68	N 32°21'23.46"	W 103°43'50.92"	13.45	166.72
	4,206.00	3.33	322.39	4,204.54	-10.03	-10.06	-3.05	670.54	1.72	493.958.94	727.384.24	N 32°21'23.49"	W 103°43'50.96"	10.07	182.02
	4,300.00	3.95	341.48	4,298.35	-4.64	-4.83	-3.05	764.35	1.44	493.964.17	727.381.54	N 32°21'23.54"	W 103°43'50.99"	5.71	212.26
	4,395.00	3.81	4.83	4,393.14	1.64	1.42	-3.82	859.14	1.66	493.970.42	727.380.77	N 32°21'23.60"	W 103°43'51.00"	4.08	290.33
	4,490.00	3.52	20.93	4,487.96	7.42	7.29	-2.52	953.95	1.12	493.976.29	727.382.07	N 32°21'23.66"	W 103°43'50.98"	7.71	340.95
	4,585.00	2.61	34.23	4,582.81	11.79	11.80	-2.62	1,048.81	1.21	493.980.80	727.384.33	N 32°21'23.70"	W 103°43'50.95"	11.80	358.75
	4,679.00	1.65	37.83	4,676.74	14.50	14.64	1.78	1,142.74	1.03	493.983.64	727.386.37	N 32°21'23.73"	W 103°43'50.93"	14.74	6.92
	4,774.00	1.79	41.74	4,771.70	16.58	16.82	3.60	1,237.70	0.19	493.985.82	727.388.19	N 32°21'23.75"	W 103°43'50.91"	17.21	12.01
	4,868.00	0.70	55.65	4,865.68	17.91	18.24	5.06	1,331.68	0.19	493.987.24	727.386.65	N 32°21'23.77"	W 103°43'50.89"	18.81	15.49
	4,963.00	0.82	163.68	4,960.67	17.54	17.92	5.73	1,426.67	1.30	493.986.92	727.390.32	N 32°21'23.76"	W 103°43'50.88"	18.91	17.72
	5,058.00	1.09	170.32	5,055.66	15.98	16.38	6.07	1,521.66	0.31	493.985.37	727.390.66	N 32°21'23.75"	W 103°43'50.88"	17.46	20.33
	5,153.00	0.94	164.53	5,150.64	14.32	14.73	6.43	1,616.64	0.19	493.983.73	727.391.02	N 32°21'23.73"	W 103°43'50.88"	16.08	23.57
	5,248.00	1.14	160.97	5,245.65	12.65	13.09	6.94	1,711.63	0.22	493.982.09	727.391.53	N 32°21'23.72"	W 103°43'50.87"	14.82	27.95
	5,342.00	1.09	149.97	5,339.61	10.95	11.43	7.70	1,805							

First SLB Survey	10,929.00	4.53	231.17	10,872.80	-414.30	-446.46	-523.77	7,338.80	0.54	493,522.57	726,860.85	N 32°11'19.20"	W 103°43'57.09"	688.23	229.56
	11,023.00	4.03	231.71	10,966.53	-418.34	-450.83	-529.26	7,432.53	0.53	493,518.19	726,855.36	N 32°11'19.16"	W 103°43'57.15"	695.24	229.57
Actual KOP	11,117.00	5.42	247.04	11,060.21	-421.71	-454.61	-535.94	7,526.21	0.59	493,514.41	726,849.58	N 32°11'19.12"	W 103°43'57.23"	702.78	229.69
	11,179.00	3.98	210.61	11,122.04	-421.19	-454.35	-540.27	7,588.04	8.22	493,514.67	726,844.35	N 32°11'19.12"	W 103°43'57.23"	705.92	229.94
FTP / 100% FSL	11,212.00	5.46	338.88	11,154.93	-418.90	-452.14	-541.71	7,620.93	8.22	493,516.88	726,842.91	N 32°11'19.14"	W 103°43'57.30"	705.60	230.15
	11,307.00	14.16	341.51	11,248.46	-403.34	-436.87	-547.03	7,714.46	9.17	493,532.15	726,837.59	N 32°11'19.30"	W 103°43'57.36"	700.07	231.29
Wolfcamp Intersection	11,402.00	19.34	340.82	11,339.39	-376.36	-410.88	-555.89	7,805.39	5.46	493,558.04	726,828.73	N 32°11'19.55"	W 103°43'57.46"	691.32	233.52
	11,460.30	22.53	346.10	11,393.84	-356.68	-391.01	-561.75	7,859.84	6.35	493,578.01	726,822.87	N 32°11'19.75"	W 103°43'57.53"	684.43	235.16
LTP / 100% FNL	11,496.00	24.55	348.67	11,426.57	-342.61	-377.10	-564.85	7,892.57	6.35	493,591.92	726,819.77	N 32°11'19.89"	W 103°43'57.56"	679.16	236.27
	11,591.00	32.48	0.39	11,510.05	-297.50	-332.14	-568.56	7,976.05	10.18	493,636.88	726,816.06	N 32°11'20.33"	W 103°43'57.60"	658.46	239.71
Final Survey	11,685.00	43.89	357.52	11,583.82	-239.54	-274.15	-569.82	8,049.82	12.28	493,694.87	726,816.85	N 32°11'20.91"	W 103°43'57.61"	632.32	244.31
	11,780.00	54.44	356.38	11,645.85	-167.77	-202.48	-573.68	8,111.85	11.14	493,766.53	726,810.94	N 32°11'21.62"	W 103°43'57.65"	608.36	250.56
Projection to Total Depth	11,816.07	57.63	357.88	11,666.00	-137.86	-172.60	-575.17	8,132.00	9.49	493,796.41	726,809.45	N 32°11'21.91"	W 103°43'57.67"	600.51	253.30
	11,874.00	62.78	0.08	11,694.78	-87.66	-122.36	-576.04	8,160.78	9.49	493,846.64	726,808.58	N 32°11'22.41"	W 103°43'57.67"	588.89	258.01
End MD (ft)	11,989.00	69.86	357.94	11,729.91	-0.79	-35.44	-577.59	8,198.91	7.73	493,933.56	726,807.04	N 32°11'23.27"	W 103°43'57.68"	578.67	266.49
	12,063.00	73.46	358.47	11,782.48	88.38	53.73	-580.38	8,228.48	3.87	494,022.73	726,804.25	N 32°11'24.15"	W 103°43'57.71"	582.86	275.29
22,036.00	12,182.00	94.13	5.67	11,775.29	205.41	171.23	-575.98	8,241.29	18.37	494,140.22	726,808.64	N 32°11'25.31"	W 103°43'57.70"	600.89	286.56
	12,230.00	95.02	5.65	11,771.47	252.65	218.84	-571.26	8,237.47	1.85	494,187.83	726,813.36	N 32°11'25.78"	W 103°43'57.60"	611.75	290.96
22,036.00	12,325.00	93.36	4.70	11,764.52	346.33	313.20	-562.72	8,230.52	0.01	494,282.18	726,821.90	N 32°11'26.72"	W 103°43'57.49"	648.01	299.10
	12,419.00	89.86	3.83	11,761.88	439.43	406.89	-555.73	8,227.88	3.84	494,375.86	726,828.89	N 32°11'27.64"	W 103°43'57.40"	688.76	306.21
22,036.00	12,514.00	89.30	2.10	11,762.58	533.83	501.75	-550.82	8,228.58	1.91	494,470.73	726,833.80	N 32°11'28.58"	W 103°43'57.34"	745.09	312.33
	12,609.00	89.32	357.32	11,763.72	628.65	596.72	-551.30	8,229.72	5.03	494,565.69	726,833.32	N 32°11'29.52"	W 103°43'57.34"	812.40	317.27
22,036.00	12,703.00	89.63	355.36	11,764.59	722.64	690.52	-557.30	8,230.59	2.11	494,659.48	726,827.32	N 32°11'30.45"	W 103°43'57.40"	887.35	321.09
	12,798.00	89.30	356.07	11,765.47	817.63	785.25	-564.40	8,231.47	0.82	494,754.20	726,820.22	N 32°11'31.38"	W 103°43'57.48"	987.03	324.29
22,036.00	12,893.00	89.30	356.32	11,766.63	912.62	880.03	-570.70	8,232.63	0.26	494,848.98	726,813.92	N 32°11'32.33"	W 103°43'57.55"	1,048.88	327.04
	12,988.00	89.35	358.10	11,767.75	1,007.60	974.91	-575.32	8,233.75	1.87	494,943.85	726,809.30	N 32°11'33.27"	W 103°43'57.59"	1,132.01	329.45
22,036.00	13,082.00	89.66	357.97	11,768.57	1,101.57	1,068.85	-578.55	8,234.57	0.36	495,037.79	726,806.07	N 32°11'34.20"	W 103°43'57.63"	1,215.38	331.57
	13,177.00	90.38	357.82	11,769.54	1,196.54	1,163.78	-582.04	8,235.14	0.77	495,132.72	726,805.72	N 32°11'35.14"	W 103°43'57.64"	1,301.21	333.43
22,036.00	13,272.00	90.37	357.86	11,767.91	1,291.52	1,258.71	-585.62	8,233.91	0.04	495,227.65	726,799.00	N 32°11'36.07"	W 103°43'57.70"	1,388.27	335.05
	13,367.00	90.29	358.15	11,767.36	1,386.48	1,353.65	-588.92	8,233.36	0.32	495,322.58	726,795.70	N 32°11'37.01"	W 103°43'57.73"	1,476.22	336.49
22,036.00	13,462.00	91.34	359.30	11,766.01	1,481.40	1,448.62	-591.04	8,232.01	1.64	495,417.54	726,793.58	N 32°11'37.56"	W 103°43'57.75"	1,564.55	337.80
	13,556.00	90.57	359.32	11,764.94	1,575.32	1,542.89	-593.66	8,230.96	0.22	495,512.51	726,791.79	N 32°11'38.51"	W 103°43'57.78"	1,652.16	339.88
22,036.00	13,651.00	90.39	359.59	11,760.22	1,670.22	1,637.57	-594.38	8,230.21	1.49	495,606.49	726,790.25	N 32°11'39.82"	W 103°43'57.78"	1,742.11	340.05
	13,746.00	90.34	358.70	11,763.01	1,765.12	1,732.56	-595.79	8,229.01	1.01	495,701.46	726,788.83	N 32°11'40.76"	W 103°43'57.78"	1,832.13	341.02
22,036.00	13,841.00	90.42	358.99	11,762.21	1,860.04	1,827.53	-597.71	8,228.21	0.33	495,796.43	726,786.91	N 32°11'41.70"	W 103°43'57.80"	1,922.79	341.89
	13,936.00	90.38	359.08	11,761.11	1,954.84	1,921.91	-599.82	8,227.46	1.52	495,891.48	726,785.40	N 32°11'42.61"	W 103°43'57.80"	2,014.32	342.72
22,036.00	14,030.00	90.64	0.49	11,760.05	2,048.67	2,016.51	-597.50	8,226.05	0.18	495,985.41	726,787.12	N 32°11'43.57"	W 103°43'57.78"	2,103.17	343.50
	14,125.00	90.86	0.15	11,758.81	2,143.46	2,111.50	-596.97	8,224.81	0.43	496,080.39	726,787.65	N 32°11'44.51"	W 103°43'57.77"	2,194.27	344.21
22,036.00	14,219.00	90.81	0.85	11,757.44	2,237.22	2,205.49	-596.15	8,223.44	0.75	496,174.37	726,788.47	N 32°11'45.44"	W 103°43'57.76"	2,284.64	344.87
	14,314.00	90.85	0.74	11,756.06	2,330.96	2,300.47	-594.83	8,222.06	0.12	496,269.35	726,789.79	N 32°11'46.37"	W 103°43'57.74"	2,375.13	345.50
22,036.00	14,409.00	91.00	0.00	11,754.53	2,426.73	2,395.45	-594.22	8,220.53	0.79	496,364.33	726,790.40	N 32°11'47.32"	W 103°43'57.72"	2,468.06	346.07
	14,503.00	90.86	359.45	11,753.00	2,520.58	2,489.44	-594.67	8,219.00	0.60	496,458.31	726,789.92	N 32°11'48.25"	W 103°43'57.72"	2,559.48	346.57
22,036.00	14,598.00	90.75	359.67	11,751.67	2,615.44	2,584.43	-595.40	8,217.67	0.26	496,553.29	726,789.25	N 32°11'49.19"	W 103°43'57.72"	2,652.13	347.03
	14,693.00	90.36	359.28	11,750.31	2,710.31	2,679.42	-595.68	8,216.41	0.41	496,648.27	726,788.35	N 32°11'50.13"	W 103°43'57.73"	2,744.46	347.46
22,036.00	14,787.00	90.57	359.32	11,749.32	2,804.20	2,773.40	-597.42	8,215.32	0.21	496,742.26	726,787.20	N 32°11'51.06"	W 103°43'57.73"	2,837.02	347.84
	14,882.00	90.95	359.12	11,748.06	2,899.08	2,868.39	-598.71	8,214.06	0.45	496,837.23	726,785.91	N 32°11'52.00"	W 103°43'57.74"	2,930.20	348.21
22,036.00	14,977.00	90.96	359.34	11,746.48	2,993.97	2,963.36	-599.99	8,212.48	0.23	496,932.21	726,784.63	N 32°11'52.94"	W 103°43'57.75"	3,023.49	348.55
	15,071.00	90.95	359.38	11,744.91	3,087.84	3,057.34	-601.04	8,210.91	0.04	497,026.18	726,783.58	N 32°11'53.87"	W 103°43'57.76"	3,115.86	348.88
22,036.00	15,166.00	90.86	1.17	11,743.92	3,182.59	3,152.09	-602.58	8,209.62	2.61	497,121.12	726,784.04	N 32°11'54.81"	W 103°43'57.78"	3,208.89	349.21
	15,260.00	91.92	0.95	11,738.16	3,276.23	3,246.20	-598.84	8,204.16	0.82	497,215.02	726,785.78	N 32°11'55.74"	W 103°43'57.78"	3,300.97	349.55
22,036.00	15,355.00	90.74	359.36	11,735.96	3,371.01	3,341.17	-598.59	8,201.96	2.08	497,309.99	726,786.03	N 32°11'56.68"	W 103°43'57.71"	3,394.36	349.84
	15,450.00	90.80	358.41	11,734.68	3,465.92	3,436.14	-600.44	8,200.68							

C-105 Submit Electronically Via OCD Permitting	State of New Mexico Energy, Minerals & Natural Resources Department OIL CONSERVATION DIVISION	Revised July 9, 2024
--	---	----------------------

WELL COMPLETION OR RECOMPLETION REPORT AND LOG

Section 1 - Operator and Well Information

Submittal Type: ☒ New Well ☐ Workover ☐ Deepening ☐ Plugback ☐ Different Reservoir ☐ C-144 Closure Attachment ☐ Other	
Operator Name: OXY USA INC	OGRID: 16696
Property Name and Well Number: OLIVE WON UNIT 133H	Property Code: 336102
Mineral Owner: ☐ State ☐ Fee ☐ Tribal ☒ Federal	API Number: 30-0 15-54748
Pool Name: WC 22S31E13; Wolfcamp	Pool Code: 98351

Section 2 – Well Location

	UI or lot no.	Section	Township	Range	Lot Id	Feet from	N/S Line	Feet from	E/W Line	County
SHL:	O	25	22S	31E		490'	S	2436'	E	EDDY
BHL	C	24	22S	31E		53'	N	2290'	W	EDDY

Section 3 – Completion Information

Date T.D. Reached 05/04/24	Total Measured Depth of Well 22036'MD	Acid Volume (bbls)	☒ Directional Survey Submitted ☐ Deviation Survey Submitted
Date Rig Released 05/06/24	Plug-Back Measured Depth 21992'MD	Completion Fluid Used (bbls) 363414 bbls	Were Logs Ran (Y/N) Y
Completion Date 06/18/24	Perforations (MD and TVD) 11842-21910'MD/11679-11672'TVD	Completion Proppant Used (lbs) 25282440#	List Type of Logs Ran if applicable: CBL

Section 4 – Action IDs for Submissions and Order Numbers

Surface Casing Action ID: 362584	UIC Permit/Order (UIC wells only) ☐ Yes ☒ No, Order No.
Intermediate 1 Casing Action ID: 362584	NOI Recomplete Action ID (if applicable):
Intermediate 2 Casing Action ID: NA	NOI Plugback Action ID (if applicable):
Production Casing Action ID: 361221	Cement Squeeze Action ID (if applicable):
Tubing Action ID: NA	All casing was pressure tested in accordance with NMAC ☒ Yes ☐ No
Liner 1 Action ID: NA	Casing was installed prior to Action ID system (Y/N): N

Section 5 – Test Data

Date First Production 07/02/24	Production Method Flowing	Well Status Producing	Gas – Oil Ratio 2396
Date of Test 08/25/24	Choke Size 101	Flowing Tubing Pressure	Casing Pressure 906
24 hr Oil (bbls) 3021	24 hr Gas (MCF) 7239	24 hr Water (bbls) 4451	Oil Gravity - API
Disposition of Gas: sold			

Section 6 – Pits


☐ A temporary pit was used at the well. If so, attach a plat with the location of the temporary pit.
☒ A Closed Loop System was used.
☐ If an on-site burial was used at the well, report the exact location of the on-site burial: LAT: LONG:

Section 7 - Operator Signature and Certification

☒ I hereby certify that the required Water Use Report has been, or will be, submitted for this well’s completion.	
☒ I hereby certify that the required Fracfocus disclosure has been, or will be, submitted for this well’s completion.	
☒ I hereby certify that the rules of the Oil Conservation Division have been complied with and that the information given above is true and complete to the best of my knowledge and belief.	
Name Jana Mendiola	<i>Jana Mendiola</i>
Title Regulatory Advisor	Date 09/17/24

South Formations				North Formations			
Formation/Zone	MD	TVD	W/O/G	Formation/Zone	MD	TVD	W/O/G
T. Anhy	821'	821'	W	T. San Jose			
T. Salt	1128'	1128'		T. Nacimiento			
B. Salt	3550'	3550'		T. Ojo Alamo			
T. Yates				T. Kirtland			
T. 7 Rivers				T. Fruitland			
T. Queen				T. Pictured Cliffs			
T. Grayburg				T. Lewis Shale			
T. San Andres				T. Chacra			
T. Glorieta				T. Cliff House			
T. Yeso				T. Menefee			
T. Paddock				T. Point Lookout			
T. Blinebry				T. Mancos			
T.Tubb				T. Gallup			
T. Drinkard				T. Greenhorn			
T. Abo				T. Graneros			
T. Wolfcamp	11798'	11656'	o/g	T. Dakota			
T. Penn				T. Morrison			
T. Cisco				T. Bluff			
T. Canyon				T.Todilto			
T. Strawn				T. Entrada			
T. Atoka				T. Wingate			
T. Morrow				T. Chinle			
T. Barnett Shale				T. Permian			
T. Miss				T. Penn A"			
T. Woodford Shale				T. Penn. "B"			
T. Devonian				T. Penn. "C"			
T. Silurian				T. Penn. "D"			
T. Fusselman				T. Leadville			
T. Montoya				T. Madison			
T. Simpson				T. Elbert			
T. McKee				T. McCracken			
T. Waddell				T. Ignacio Otzte			
T. Connel				T. Granite			
T. Ellenburger				T. Hermosa			
T. Gr. Wash				T. De Chelly			
T. Delaware Sand				T. Pinkerton			
T. Lamar Lime	4495'	4493'	o/g				
T. Bell Canyon	4537'	4535'	o/g				
T. Cherry Canyon	5377'	5375'	o/g				
T. Brushy Canyon	6566'	6562'	o/g				
T. Bone Springs	8380'	8349'	o/g				
T. 1st BS Sand	9459'	9415'	o/g				
T. 2nd BS Carbonate							
T. 2nd BS Sand	10162'	10112'	o/g				
T. 3rd BS Carbonate							
T. 3rd BS Sand	11279'	11221'	o/g				

OXY USA Inc.
OLIVE WON UNIT 133H
API No. 30-015-54748

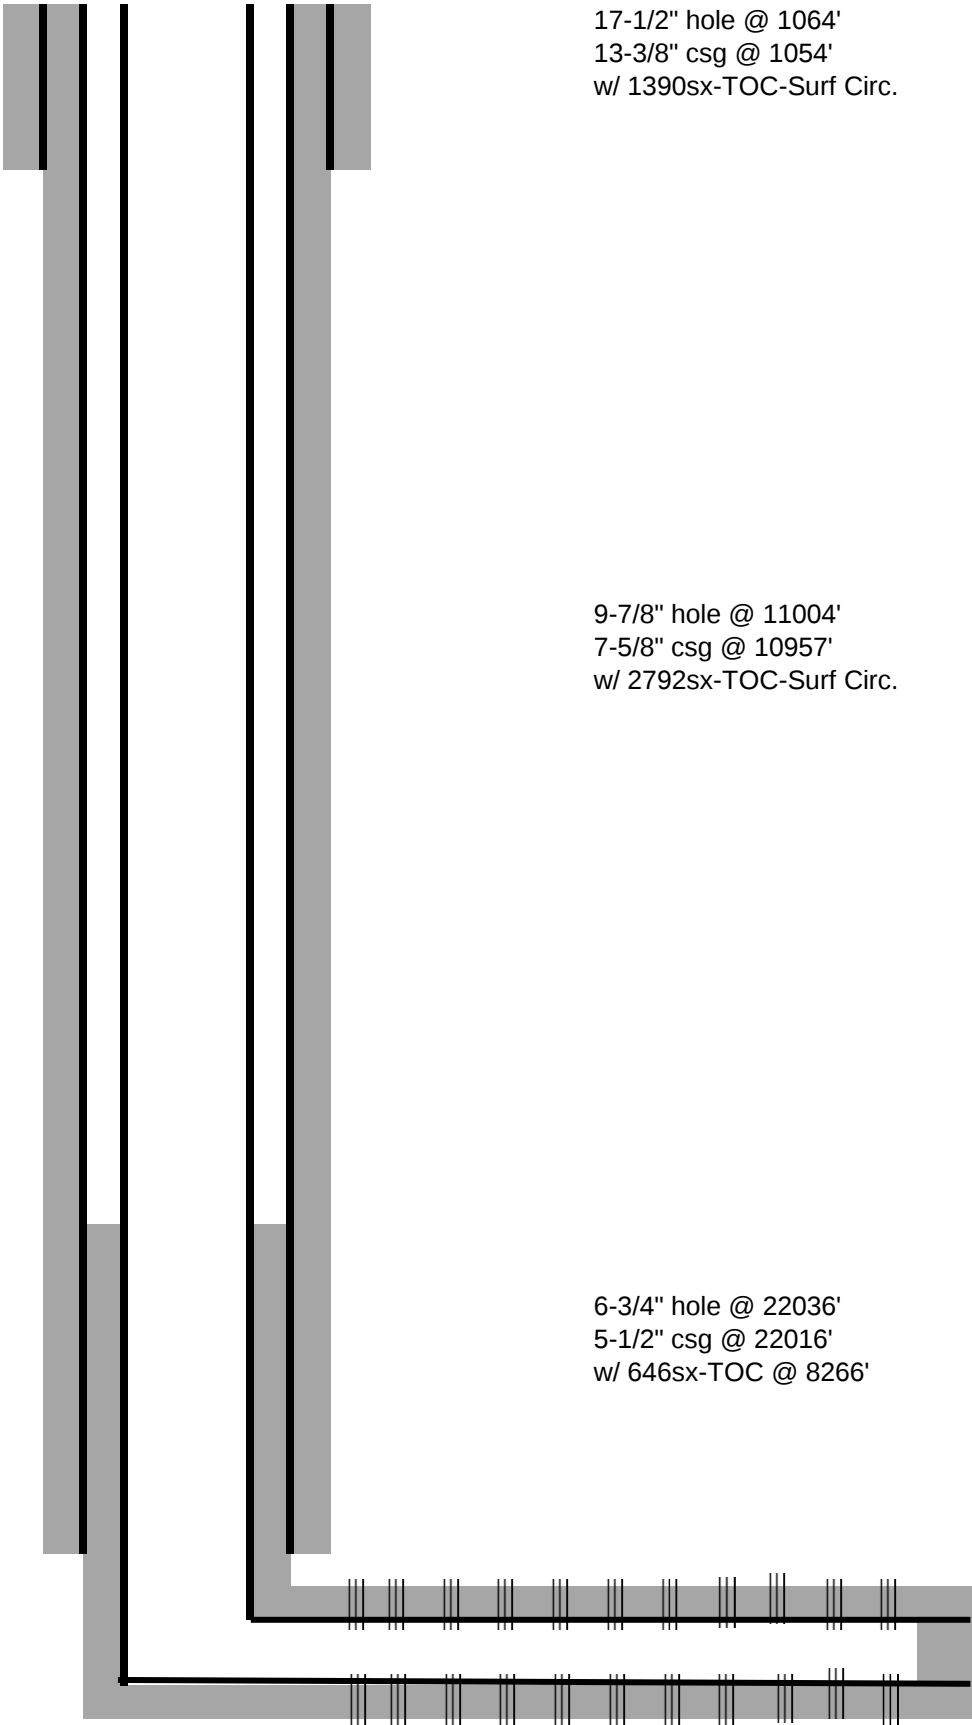

17-1/2" hole @ 1064'
13-3/8" csg @ 1054'
w/ 1390sx-TOC-Surf Circ.

9-7/8" hole @ 11004'
7-5/8" csg @ 10957'
w/ 2792sx-TOC-Surf Circ.

6-3/4" hole @ 22036'
5-1/2" csg @ 22016'
w/ 646sx-TOC @ 8266'

Perfs @ 11842-21910' TD- 22036'M 11671'V

Sante Fe Main Office
Phone: (505) 476-3441

General Information
Phone: (505) 629-6116

Online Phone Directory
<https://www.emnrd.nm.gov/oed/contact-us>

State of New Mexico
Energy, Minerals and Natural Resources
Oil Conservation Division
1220 S. St Francis Dr.
Santa Fe, NM 87505

ACKNOWLEDGMENTS

Action 384340

ACKNOWLEDGMENTS

Operator: OXY USA INC P.O. Box 4294 Houston, TX 772104294	OGRID: 16696
	Action Number: 384340
	Action Type: [C-104] Completion Packet - New Well (C-104NW)

ACKNOWLEDGMENTS

☒	I hereby certify that the required Water Use Report has been, or will be, submitted for this wells completion.
☒	I hereby certify that the required FracFocus disclosure has been, or will be, submitted for this wells completion.
☒	I hereby certify that the rules of the Oil Conservation Division have been complied with and that the information given above is true and complete to the best of my knowledge and belief.

Sante Fe Main Office
Phone: (505) 476-3441

General Information
Phone: (505) 629-6116

Online Phone Directory
<https://www.emnrd.nm.gov/ocd/contact-us>

State of New Mexico
Energy, Minerals and Natural Resources
Oil Conservation Division
1220 S. St Francis Dr.
Santa Fe, NM 87505

CONDITIONS

Action 384340

CONDITIONS

Operator: OXY USA INC P.O. Box 4294 Houston, TX 772104294	OGRID: 16696
	Action Number: 384340
	Action Type: [C-104] Completion Packet - New Well (C-104NW)

CONDITIONS

Created By	Condition	Condition Date
plmartinez	File 3160-4 within 10 days of BLM Approval.	12/3/2024