

Well Name: VAN DOO DAH 33-28 FED COM	Well Location: T25S / R32E / SEC 28 / NENE / 32.1073892 / -103.6741267	County or Parish/State: LEA / NM
Well Number: 529H	Type of Well: OIL WELL	Allottee or Tribe Name:
Lease Number: NMLC062300	Unit or CA Name:	Unit or CA Number:
US Well Number:	Operator: DEVON ENERGY PRODUCTION COMPANY LP	

Notice of Intent

Sundry ID: 2876836

Type of Submission: Notice of Intent	Type of Action: APD Change
Date Sundry Submitted: 10/02/2025	Time Sundry Submitted: 08:59
Date proposed operation will begin: 10/10/2025	

Procedure Description: Devon Energy Production Co., LP respectfully requests a SHL, BHL and casing plan change for the subject well (APD ID 10400102807). Please see revised C102, drill plan, directional plan. Permitted SHL: 475 FNL, 815 FEL, Section 28, Township 25-S, Range 32-E, UL-A Proposed SHL: 325 FNL, 825 FEL, Section 28, Township 25-S, Range 32-E, UL-A Permitted BHL: 20 FSL, 855 FEL, Section 33, Township 25-S, Range 32-E, UL-P Proposed BHL: 20 FSL, 1120 FEL, Section 33, Township 25-S, Range 32-E, UL-P

NOI Attachments

Procedure Description

- 5.5_20lb_P110EC_DWC_C_IS_PLUS_20251106145154.pdf
- 8.625_32lb_J55_GEOCONN_20251106145133.pdf
- 13.375_54.5lb_J55_20251106145117.pdf
- VAN_DOO_DAH_28_33_FED_COM_529H_11_06_2025_20251106145106.pdf
- WP_28_3_UPDATED_SITE_MAP_20251002085855.pdf
- VAN_DOO_DAH_28_33_FED_COM_529H_Directional_Plan_09_24_25_20251002085848.pdf
- WA022501536_VAN_DOO_DAH_33_28_FED_COM_529H_WL_R3_SIGNED_20251002085837.pdf

Received by OCD: 12/8/2025 7:39:04 AM

Page 2 of 36

Well Name: VAN DOO DAH 33-28 FED COM	Well Location: T25S / R32E / SEC 28 / NENE / 32.1073892 / -103.6741267	County or Parish/State: LEA / NM
Well Number: 529H	Type of Well: OIL WELL	Allottee or Tribe Name:
Lease Number: NMLC062300	Unit or CA Name:	Unit or CA Number:
US Well Number:	Operator: DEVON ENERGY PRODUCTION COMPANY LP	

Conditions of Approval

Additional

Sundry_ID_2876836_COA_20251203081433.pdf
Sundry_ID_2876836_20251203081433.pdf

Operator

I certify that the foregoing is true and correct. Title 18 U.S.C. Section 1001 and Title 43 U.S.C. Section 1212, make it a crime for any person knowingly and willfully to make to any department or agency of the United States any false, fictitious or fraudulent statements or representations as to any matter within its jurisdiction. Electronic submission of Sundry Notices through this system satisfies regulations requiring a

Operator Electronic Signature: AMY BROWN

Signed on: NOV 06, 2025 02:52 PM

Name: DEVON ENERGY PRODUCTION COMPANY LP

Title: Regulatory Professional

Street Address: 333 WEST SHERIDAN AVENUE

City: OKLAHOMA CITYState: OK

Phone: (405) 552-6137

Email address: AMY.BROWN@DVN.COM

Field

Representative Name:

Street Address:

City:State:Zip:

Phone:

Email address:

BLM Point of Contact

BLM POC Name: CHRISTOPHER WALLS

BLM POC Title: Petroleum Engineer

BLM POC Phone: 5752342234

BLM POC Email Address: CWALLS@BLM.GOV

Disposition: Approved

Disposition Date: 12/05/2025

Signature: Chris Walls

Form 3160-5
(October 2024)

UNITED STATES
DEPARTMENT OF THE INTERIOR
BUREAU OF LAND MANAGEMENT

FORM APPROVED
OMB No. 1004-0220
Expires: October 31, 2027

SUNDRY NOTICES AND REPORTS ON WELLS
Do not use this form for proposals to drill or to re-enter an abandoned well. Use Form 3160-3 (APD) for such proposals.

5. Lease Serial No.	
6. If Indian, Allottee or Tribe Name	
7. If Unit of CA/Agreement, Name and/or No.	
8. Well Name and No.	
9. API Well No.	
10. Field and Pool or Exploratory Area	
11. Country or Parish, State	

SUBMIT IN TRIPLICATE - Other instructions on page 2

1. Type of Well		
☐ Oil Well	☐ Gas Well	☐ Other
2. Name of Operator		
3a. Address	3b. Phone No. (include area code)	
4. Location of Well (Footage, Sec., T.,R.,M., or Survey Description)		

12. CHECK THE APPROPRIATE BOX(ES) TO INDICATE NATURE OF NOTICE, REPORT OR OTHER DATA

TYPE OF SUBMISSION	TYPE OF ACTION				
☐ Notice of Intent	☐ Acidize	☐ Deepen	☐ Production (Start/Resume)	☐ Water Shut-Off	
☐ Subsequent Report	☐ Alter Casing	☐ Hydraulic Fracturing	☐ Reclamation	☐ Well Integrity	
☐ Final Abandonment Notice	☐ Casing Repair	☐ New Construction	☐ Recomplete	☐ Other	
	☐ Change Plans	☐ Plug and Abandon	☐ Temporarily Abandon		
	☐ Convert to Injection	☐ Plug Back	☐ Water Disposal		

13. Describe Proposed or Completed Operation: Clearly state all pertinent details, including estimated starting date of any proposed work and approximate duration thereof. If the proposal is to deepen directionally or recompleate horizontally, give subsurface locations and measured and true vertical depths of all pertinent markers and zones. Attach the Bond under which the work will be perfonned or provide the Bond No. on file with BLM/BIA. Required subsequent reports must be filed within 30 days following completion of the involved operations. If the operation results in a multiple completion or recompletion in a new interval, a Form 3160-4 must be filed once testing has been completed. Final Abandonment Notices must be filed only after all requirements, including reclamation, have been completed and the operator has detennined that the site is ready for final inspection.)

14. I hereby certify that the foregoing is true and correct. Name (Printed/Typed)	Title
Signature	Date

THE SPACE FOR FEDERAL OR STATE OFFICE USE

Approved by	Title	Date
Conditions of approval, if any, are attached. Approval of this notice does not warrant or certify that the applicant holds legal or equitable title to those rights in the subject lease which would entitle the applicant to conduct operations thereon.	Office	

Title 18 U.S.C Section 1001 and Title 43 U.S.C Section 1212, make it a crime for any person knowingly and willfully to make to any department or agency of the United States any false, fictitious or fraudulent statements or representations as to any matter within its jurisdiction.

(Instructions on page 2)

GENERAL INSTRUCTIONS

This form is designed for submitting proposals to perform certain well operations and reports of such operations when completed as indicated on Federal and Indian lands pursuant to applicable Federal law and regulations. Any necessary special instructions concerning the use of this form and the number of copies to be submitted, particularly with regard to local area or regional procedures and practices, are either shown below, will be issued by or may be obtained from the local Federal office.

SPECIFIC INSTRUCTIONS

Item 4 - Locations on Federal or Indian land should be described in accordance with Federal requirements. Consult the local Federal office for specific instructions.

Item 13: Proposals to abandon a well and subsequent reports of abandonment should include such special information as is required by the local Federal office. In addition, such proposals and reports should include reasons for the abandonment; data on any former or present productive zones or other zones with present significant fluid contents not sealed off by cement or otherwise; depths (top and bottom) and method of placement of cement plugs; mud or other material placed below, between and above plugs; amount, size, method of parting of any casing, liner or tubing pulled and the depth to the top of any tubing left in the hole; method of closing top of well and date well site conditioned for final inspection looking for approval of the abandonment. If the proposal will involve **hydraulic fracturing operations**, you must comply with 43 CFR 3162.3-3, including providing information about the protection of usable water. Operators should provide the best available information about all formations containing water and their depths. This information could include data and interpretation of resistivity logs run on nearby wells. Information may also be obtained from state or tribal regulatory agencies and from local BLM offices.

NOTICES

The privacy Act of 1974 and the regulation in 43 CFR 2.48(d) provide that you be furnished the following information in connection with information required by this application.

AUTHORITY: 30 U.S.C. 181 et seq., 351 et seq., 25 U.S.C. 396; 43 CFR 3160.

PRINCIPAL PURPOSE: The information is used to: (1) Evaluate, when appropriate, approve applications, and report completion of subsequent well operations, on a Federal or Indian lease; and (2) document for administrative use, information for the management, disposal and use of National Resource lands and resources, such as: (a) evaluating the equipment and procedures to be used during a proposed subsequent well operation and reviewing the completed well operations for compliance with the approved plan; (b) requesting and granting approval to perform those actions covered by 43 CFR 3162.3-2, 3162.3-3, and 3162.3-4; (c) reporting the beginning or resumption of production, as required by 43 CFR 3162.4-1(c) and (d) analyzing future applications to drill or modify operations in light of data obtained and methods used.

ROUTINE USES: Information from the record and/or the record will be transferred to appropriate Federal, State, local or foreign agencies, when relevant to civil, criminal or regulatory investigations or prosecutions in connection with congressional inquiries or to consumer reporting agencies to facilitate collection of debts owed the Government.

EFFECT OF NOT PROVIDING THE INFORMATION: Filing of this notice and report and disclosure of the information is mandatory for those subsequent well operations specified in 43 CFR 3162.3-2, 3162.3-3, 3162.3-4.

The Paperwork Reduction Act of 1995 requires us to inform you that:

The BLM collects this information to evaluate proposed and/or completed subsequent well operations on Federal or Indian oil and gas leases.

Response to this request is mandatory.

The BLM would like you to know that you do not have to respond to this or any other Federal agency-sponsored information collection unless it displays a currently valid OMB control number.

BURDEN HOURS STATEMENT: Public reporting burden for this form is estimated to average 8 hours per response, including the time for reviewing instructions, gathering and maintaining data, and completing and reviewing the form. Direct comments regarding the burden estimate or any other aspect of this form to U.S. Department of the Interior, Bureau of Land Management (1004-0137), Bureau Information Collection Clearance Officer (WO-630), 1849 C St., N.W., Mail Stop 401 LS, Washington, D.C. 20240

Additional Information

Location of Well

0. SHL: NENE / 475 FNL / 815 FEL / TWSP: 25S / RANGE: 32E / SECTION: 28 / LAT: 32.1073892 / LONG: -103.6741267 (TVD: 0 feet, MD: 0 feet)

PPP: NENE / 100 FNL / 855 FEL / TWSP: 25S / RANGE: 32E / SECTION: 28 / LAT: 32.1084192 / LONG: -103.6742581 (TVD: 8610 feet, MD: 8645 feet)

PPP: NENE / 103 FNL / 864 FEL / TWSP: 25S / RANGE: 32E / SECTION: 33 / LAT: 32.0939001 / LONG: -103.6742553 (TVD: 9061 feet, MD: 14200 feet)

PPP: NESE / 2497 FSL / 860 FEL / TWSP: 25S / RANGE: 32E / SECTION: 28 / LAT: 32.101047 / LONG: -103.6742582 (TVD: 9073 feet, MD: 11600 feet)

BHL: SESE / 20 FSL / 855 FEL / TWSP: 25S / RANGE: 32E / SECTION: 33 / LAT: 32.0797118 / LONG: -103.6742496 (TVD: 9039 feet, MD: 19362 feet)

CONFIDENTIAL

PECOS DISTRICT DRILLING CONDITIONS OF APPROVAL

OPERATOR'S NAME:	Devon Energy Production Company LP
LOCATION:	Section 28, T.25 S., R.32 E., NMPM
COUNTY:	Lea County, New Mexico

WELL NAME & NO.:	Van Doo Dah 33-28 Fed Com 529H
ATS/API ID:	3002554980
APD ID:	10400102707
Sundry ID:	2876836

COA

H2S	Yes		
Potash	None	None	
Cave/Karst Potential	Low		
Cave/Karst Potential	☐ Critical		
Variance	☒ None	☒ Flex Hose	☒ Other
Wellhead	Conventional and Multibowl		
Other	☐ 4 String ☐ 5 String	Capitan Reef None	☐ WIPP
Other	Pilot Hole None	☐ Open Annulus	
Cementing	Contingency Squeeze Int 1	Echo-Meter None	Primary Cement Squeeze None
Special Requirements	☐ Water Disposal/Injection	☒ COM	☒ Unit
Special Requirements	☐ Batch Sundry	Waste Prevention Waste MP	
Special Requirements Variance	☒ BOPE Break Testing ☒ Offline BOPE Testing	☒ Offline Cementing	☐ Casing Clearance

A. HYDROGEN SULFIDE

A Hydrogen Sulfide (H₂S) Drilling Plan shall be activated 500 feet prior to drilling into the **Brushy** formation. As a result, the Hydrogen Sulfide area must meet **43 CFR part 3170 Subpart 3176** requirements, which includes equipment and personnel/public protection items. If Hydrogen Sulfide is encountered, please provide measured values and formations to the BLM.

B. CASING

1. The **13-3/8** inch surface casing shall be set at approximately **784 feet** (a minimum of 70 feet into the Rustler Anhydrite and above the salt when present, and below usable fresh water) and cemented to the surface. The surface hole shall be **17 1/2** inch in diameter.
 - a. If cement does not circulate to the surface, the appropriate BLM office shall be notified and a temperature survey utilizing an electronic type temperature survey with surface log readout will be used or a cement bond log shall be run to verify the top of the cement. Temperature survey will be run a minimum of six hours after pumping cement and ideally between 8-10 hours after completing the cement job.
 - b. Wait on cement (WOC) time for a primary cement job will be a minimum of **8 hours** or 500 pounds compressive strength, whichever is greater. (This is to include the lead cement)
 - c. Wait on cement (WOC) time for a remedial job will be a minimum of 4 hours after bringing cement to surface or 500 pounds compressive strength, whichever is greater.
 - d. If cement falls back, remedial cementing will be done prior to drilling out that string.

Intermediate casing must be kept fluid filled to meet BLM minimum collapse requirement.

2. The minimum required fill of cement behind the **8-5/8** inch intermediate casing is:
 - Cement to surface. If cement does not circulate see B.1.a, c-d above. **Cement excess is less than 25%, more cement is required if washout occurs. Adjust cement volume and excess based on a fluid caliper or similar method that reflects the as-drilled size of the wellbore.**

Operator has proposed to pump down **13-3/8" X 8-5/8"** annulus after primary cementing stage. Operator must run a CBL from TD of the 8-5/8" casing to surface. Submit results to the BLM. Operator may conduct a negative and positive pressure test during completion to remediate sustained casing pressure.

If cement does not tie-back into the previous casing shoe, a third stage remediation BH may be performed. The appropriate BLM office shall be notified.

3. The minimum required fill of cement behind the 5-1/2 inch production casing is:

- Cement should tie-back at least **200 feet** into previous casing string. Operator shall provide method of verification.
Cement excess is less than 25%, more cement is required if washout occurs. Adjust cement volume and excess based on a fluid caliper or similar method that reflects the as-drilled size of the wellbore.

C. PRESSURE CONTROL

1. Variance approved to use flex line from BOP to choke manifold. Manufacturer's specification to be readily available. No external damage to flex line. Flex line to be installed as straight as possible (no hard bends).'

2.

Option 1:

- a. Minimum working pressure of the blowout preventer (BOP) and related equipment (BOPE) required for drilling below the surface casing shoe shall be **3000 (3M) psi. Annular which shall be tested to 2100 (70% Working Pressure) psi.**
- b. Minimum working pressure of the blowout preventer (BOP) and related equipment (BOPE) required for drilling below the **8-5/8** inch intermediate casing shoe shall be **5000 (5M) psi.**

Option 2:

Operator has proposed a multi-bowl wellhead assembly. This assembly will only be tested when installed on the **13-3/8** inch surface casing. Minimum working pressure of the blowout preventer (BOP) and related equipment (BOPE) required for drilling below the surface casing shoe shall be **5000 (5M) psi.**

- a. Wellhead shall be installed by manufacturer's representatives, submit documentation with subsequent sundry.
- b. If the welding is performed by a third party, the manufacturer's representative shall monitor the temperature to verify that it does not exceed the maximum temperature of the seal.
- c. Manufacturer representative shall install the test plug for the initial BOP test.
- d. If the cement does not circulate and one inch operations would have been possible with a standard wellhead, the well head shall be cut off, cementing operations performed and another wellhead installed.

- e. Whenever any seal subject to test pressure is broken, all the tests in 43 CFR 3172.6(b)(9) must be followed.

D. SPECIAL REQUIREMENT (S)

Communitization Agreement

- The operator will submit a Communitization Agreement to the Santa Fe Office, 301 Dinosaur Trail Santa Fe, New Mexico 87508, at least 90 days before the anticipated date of first production from a well subject to a spacing order issued by the New Mexico Oil Conservation Division. The Communitization Agreement will include the signatures of all working interest owners in all Federal and Indian leases subject to the Communitization Agreement (i.e., operating rights owners and lessees of record), or certification that the operator has obtained the written signatures of all such owners and will make those signatures available to the BLM immediately upon request.
- The operator will submit an as-drilled survey well plat of the well completion, but are not limited to, those specified in **43 CFR part 3170 Subpart 3171**
- If the operator does not comply with this condition of approval, the BLM may take enforcement actions that include, but are not limited to, those specified in 43 CFR 3163.1.
- In addition, the well sign shall include the surface and bottom hole lease numbers. When the Communitization Agreement number is known, it shall also be on the sign.

Commercial Well Determination

- A commercial well determination shall be submitted after production has been established for at least six months if the well penetrate a federal exploratory unit acreage, in addition the unit number and participating area number shall be on the well sign when the well is determined to be a Unit well.
- If a participating area has not been established, the operator can use the general unit designation, but will replace the unit number with the participating area number when the sign is replaced.

BOPE Break Testing Variance (Approved)

- BOPE Break Testing is ONLY permitted for 5M psi MASP or less. **(Annular preventer must be tested to a minimum of 70% of BOPE working pressure and shall be higher than the MASP)**
- While in transfer between wells, the BOPE shall be secured by the hydraulic carrier or cradle.
- Any well control event while drilling require notification to the BLM Petroleum Engineer **(575-706-2779)** prior to the commencement of any BOPE Break Testing operations.
- The BLM is to be contacted **(575-689-5981 Lea County)** 4 hours prior to BOPE tests.
- As a minimum, a full BOPE test shall be performed at **21**-day intervals.

- In the event any repairs or replacement of the BOPE is required, the BOPE shall test as per **43 CFR part 3170 Subpart 3172**.
- If in the event break testing is not utilized, then a full BOPE test would be conducted.
- The BOPE testing shall be conducted while the rig is stationary.

Intermediate Break Testing Section:

- Variance only pertains to the intermediate hole-sections and no deeper than the Bone Springs formation.
- A full BOPE test is required prior to drilling the first deep intermediate hole section. If any subsequent hole interval is deeper than the first, a full BOPE test will be required. (200' TVD tolerance between intermediate shoes is allowable).

Offline BOPE Testing

Operator has been **(Approved)** to test the BOPE offline.

The BOPE offline testing shall be stationary during pressure testing.

Online BOPE testing should commence within 72 hours of offline BOPE testing completion. Notify the BLM if interval exceeds 72 hours.

Notify the BLM 4hrs prior to offline BOPE testing at **Lea County: 575-689-5981**.

Offline Cementing

Operator has been **(Approved)** to pump the proposed cement program offline in the **Intermediate(s) interval**.

Offline cementing should commence within 24 hours of landing the casing for the interval.

Notify the BLM 4hrs prior to cementing offline at **Lea County: 575-689-5981**.

GENERAL REQUIREMENTS

The BLM is to be notified in advance for a representative to witness:

- a. Spudding well (minimum of 24 hours)
- b. Setting and/or Cementing of all casing strings (minimum of 4 hours)
- c. BOPE tests (minimum of 4 hours)

☒ Lea County

Call the Hobbs Field Station, 414 West Taylor, Hobbs NM 88240,
(575) 689-5981

1. Unless the production casing has been run and cemented or the well has been properly plugged, the drilling rig shall not be removed from over the hole without prior approval.
 - a. In the event the operator has proposed to drill multiple wells utilizing a skid/walking rig. Operator shall secure the wellbore on the current well, after installing and testing the wellhead, by installing a blind flange of like pressure rating to the wellhead and a pressure gauge that can be monitored while drilling is performed on the other well(s).
 - b. When the operator proposes to set surface casing with Spudder Rig
 - Notify the BLM when moving in and removing the Spudder Rig.
 - Notify the BLM when moving in the 2nd Rig. Rig to be moved in within 90 days of notification that Spudder Rig has left the location.
 - BOP/BOPE test to be conducted per **43 CFR part 3170 Subpart 3172** as soon as 2nd Rig is rigged up on well.
2. Floor controls are required for 3M or Greater systems. These controls will be on the rig floor, unobstructed, readily accessible to the driller and will be operational at all times during drilling and/or completion activities. Rig floor is defined as the area immediately around the rotary table; the area immediately above the substructure on which the draw works are located, this does not include the dog house or stairway area.

A. CASING

1. Changes to the approved APD casing program need prior approval if the items substituted are of lesser grade or different casing size or are Non-API. The Operator can exchange the components of the proposal with that of superior strength (i.e. changing from J-55 to N-80, or from 36# to 40#). Changes to the approved cement program need prior approval if the altered cement plan has less volume or strength or if the changes are substantial (i.e. Multistage tool, ECP, etc.). The initial wellhead installed on the well will remain on the well with spools used as needed.

2. Wait on cement (WOC) for Potash Areas: After cementing but before commencing any tests, the casing string shall stand cemented under pressure until both of the following conditions have been met: 1) cement reaches a minimum compressive strength of 500 psi for all cement blends of both lead and tail cement, 2) until cement has been in place at least 8 hours. WOC time will be recorded in the driller's log. The casing integrity test can be done (prior to the cement setting up) immediately after bumping the plug.
3. Wait on cement (WOC) for Water Basin: After cementing but before commencing any tests, the casing string shall stand cemented under pressure until both of the following conditions have been met: 1) cement reaches a minimum compressive strength of 500 psi at the shoe, 2) until cement has been in place at least 8 hours. WOC time will be recorded in the driller's log. See individual casing strings for details regarding lead cement slurry requirements. The casing integrity test can be done (prior to the cement setting up) immediately after bumping the plug.
4. Acceptable Method of Cement Verifications:
 - a. Observing cement circulated to surface.
 - b. Cement bond log (CBL).
 - c. Temperature log within 8-10 hours after completing the cement job.
 - d. Echometer (if a second-stage bradenhead squeeze is being used).
5. Provide compressive strengths including hours to reach required 500 pounds compressive strength prior to cementing each casing string. Have well specific cement details onsite prior to pumping the cement for each casing string.
6. No pea gravel permitted for remedial or fall back remedial without prior authorization from the BLM engineer.
7. On that portion of any well approved for a 5M BOPE system or greater, a pressure integrity test of each casing shoe shall be performed. Formation at the shoe shall be tested to a minimum of the mud weight equivalent anticipated to control the formation pressure to the next casing depth or at total depth of the well. This test shall be performed before drilling more than 20 feet of new hole.
8. If hardband drill pipe is rotated inside casing, returns will be monitored for metal. If metal is found in samples, drill pipe will be pulled and rubber protectors which have a larger diameter than the tool joints of the drill pipe will be installed prior to continuing drilling operations.
9. Whenever a casing string is cemented in the R-111-P potash area, the NMOCD requirements shall be followed.

B. PRESSURE CONTROL

1. All blowout preventer (BOP) and related equipment (BOPE) shall comply with well control requirements as described in **43 CFR part 3170 Subpart 3172 and API STD 53 Sec. 5.3**.
2. If a variance is approved for a flexible hose to be installed from the BOP to the choke manifold, the following requirements apply: The flex line must meet the requirements of API 16C. Check condition of flexible line from BOP to choke manifold, replace if exterior is damaged or if line fails test. Line to be as straight as possible with no hard bends and is to be anchored according to Manufacturer's requirements. The flexible hose can be exchanged with a hose of equal size and equal or greater pressure rating. Anchor requirements, specification sheet and hydrostatic pressure test certification matching the hose in service, to be onsite for review. These documents shall be posted in the company man's trailer and on the rig floor.
3. 5M or higher system requires an HCR valve, remote kill line and annular to match. The remote kill line is to be installed prior to testing the system and tested to stack pressure.
4. If the operator has proposed a multi-bowl wellhead assembly in the APD. The following requirements must be met:
 - a. Wellhead shall be installed by manufacturer's representatives, submit documentation with subsequent sundry.
 - b. If the welding is performed by a third party, the manufacturer's representative shall monitor the temperature to verify that it does not exceed the maximum temperature of the seal.
 - c. Manufacturer representative shall install the test plug for the initial BOP test.
 - d. Whenever any seal subject to test pressure is broken, all the tests in 43 CFR 3172.6(b)(9) must be followed.
 - e. If the cement does not circulate and one inch operations would have been possible with a standard wellhead, the well head shall be cut off, cementing operations performed and another wellhead installed.
5. The appropriate BLM office shall be notified a minimum of 4 hours in advance for a representative to witness the tests.
 - a. In a water basin, for all casing strings utilizing slips, these are to be set as soon as the crew and rig are ready and any fallback cement remediation has been done. The casing cut-off and BOP installation can be initiated four hours after installing the slips, which will be approximately six hours after bumping the plug. For those casing strings not using slips, the minimum wait time before cut-off is eight hours after bumping the plug. BOP/BOPE testing can begin after cut-off or once cement reaches 500 psi compressive strength (including lead cement), whichever is greater. However, if the float does not hold, cut-

off cannot be initiated until cement reaches 500 psi compressive strength (including lead when specified).

- b. In potash areas, for all casing strings utilizing slips, these are to be set as soon as the crew and rig are ready and any fallback cement remediation has been done. For all casing strings, casing cut-off and BOP installation can be initiated at twelve hours after bumping the cement plug. The BOPE test can be initiated after bumping the cement plug with the casing valve open. (only applies to single stage cement jobs, prior to the cement setting up.)
- c. The tests shall be done by an independent service company utilizing a test plug not a cup or J-packer and can be initiated immediately with the casing valve open. The operator also has the option of utilizing an independent tester to test without a plug (i.e. against the casing) pursuant to **43 CFR part 3170 Subpart 3172** with the pressure not to exceed 70% of the burst rating for the casing. Any test against the casing must meet the WOC time for 8 hours or 500 pounds compressive strength, whichever is greater, prior to initiating the test (see casing segment as lead cement may be critical item).
- d. The test shall be run on a 5000 psi chart for a 2-3M BOP/BOP, on a 10000 psi chart for a 5M BOP/BOPE and on a 15000 psi chart for a 10M BOP/BOPE. If a linear chart is used, it shall be a one hour chart. A circular chart shall have a maximum 2 hour clock. If a twelve hour or twenty-four hour chart is used, tester shall make a notation that it is run with a two hour clock.
- e. The results of the test shall be reported to the appropriate BLM office.
- f. All tests are required to be recorded on a calibrated test chart. A copy of the BOP/BOPE test chart and a copy of independent service company test will be submitted to the appropriate BLM office.
- g. The BOP/BOPE test shall include a low pressure test from 250 to 300 psi. The test will be held for a minimum of 10 minutes if test is done with a test plug and 30 minutes without a test plug. This test shall be performed prior to the test at full stack pressure.
- h. BOP/BOPE must be tested by an independent service company within 500 feet of the top of the Wolfcamp formation if the time between the setting of the intermediate casing and reaching this depth exceeds 20 days. This test does not exclude the test prior to drilling out the casing shoe as per **43 CFR part 3170 Subpart 3172**.

C. DRILLING MUD

Mud system monitoring equipment, with derrick floor indicators and visual and audio alarms, shall be operating before drilling into the Wolfcamp formation, and shall be used until production casing is run and cemented.

D. WASTE MATERIAL AND FLUIDS

All waste (i.e. drilling fluids, trash, salts, chemicals, sewage, gray water, etc.) created as a result of drilling operations and completion operations shall be safely contained and disposed of properly at a waste disposal facility. No waste material or fluid shall be disposed of on the well location or surrounding area.

Porto-johns and trash containers will be on-location during fracturing operations or any other crew-intensive operations.

Long Vo (LVO) 12/3/2025

Sundry ID 2876836.xlsm

Van Doo Dah 33-28 Fed Com 529H

13 3/8		surface csg in a		17 1/2		inch hole.		Design Factors				Surface		
Segment	#/ft	Grade		Coupling	Body	Collapse	Burst	Length	B@s	a-B	a-C	Weight		
"A"	54.50		j 55	btc	19.97	3.08	1.12	784	8	1.88	5.82	42,728		
"B"				btc				0				0		
w/8.4#/g mud, 30min Sfc Csg Test psig: 1,500				Tail Cmt	does not	circ to sfc.	Totals:	784				42,728		
Comparison of Proposed to Minimum Required Cement Volumes														
Hole	Annular	1 Stage	1 Stage	Min	1 Stage	Drilling	Calc	Req'd	Min Dist					
Size	Volume	Cmt Sx	CuFt Cmt	Cu Ft	% Excess	Mud Wt	MASP	BOPE	Hole-Cplg					
17 1/2	0.6946	638	893	545	64	9.00	1453	2M	1.56					
Site plot (pipe racks 3 or 4) as per O.D. 1.00 D 4 L not found														

8 5/8		casing inside the		13 3/8		Design Factors				Int 1		
Segment	#/ft	Grade		Coupling	Joint	Collapse	Burst	Length	B@s	a-B	a-C	Weight
"A"	32.00		j 55	geoconn	2.89	1.04	0.91	4,464	2	1.73	1.74	142,848
"B"								0				0
w/8.4#/g mud, 30min Sfc Csg Test psig: 803								Totals:	4,464			142,848
The cement volume(s) are intended to achieve a top of								0	ft from surface or a		784	overlap.
Hole Size	Annular Volume	1 Stage Cmt Sx	1 Stage CuFt Cmt	Min Cu Ft	1 Stage % Excess	Drilling Mud Wt	Calc MASP	Req'd BOPE				Min Dist Hole-Cplg
9 7/8	0.1261	345	1011	827	22	10.50	2277	3M				0.44
D V Tool(s):								sum of sx	Σ CuFt			Σ%excess
t by stage % :								345	1011			22
Class 'C' tail cmt yld > 1.35												
Burst Frac Gradient(s) for Segment(s): A, B, C, D = 0.88, b, c, d All > 0.70, OK.												

5 1/2		casing inside the		8 5/8		Design Factors					Prod 1		
Segment	#/ft	Grade		Coupling	Joint	Collapse	Burst	Length	B@s	a-B	a-C	Weight	
"A"	20.00			p 110	dwc/c is+	3.96	2.81	3.34	19,408	3	6.31	5.31	388,160
"B"									0				0
"C"									0				0
"D"									0				0
w/8.4#/g mud, 30min Sfc Csg Test psig: 2,023									Totals:	19,408			388,160
The cement volume(s) are intended to achieve a top of									4264	ft from surface or a		200	overlap.
Hole Size	Annular Volume	1 Stage Cmt Sx	1 Stage CuFt Cmt	Min Cu Ft	1 Stage % Excess	Drilling Mud Wt	Calc MASP	Req'd BOPE				Min Dist Hole-Cplg	
7 7/8	0.1733	1701	2894	2625	10	9.00						0.79	
Class 'C' tail cmt yld > 1.35													

#N/A											
0	5 1/2			Design Factors				<Choose Casing>			
Segment	#/ft	Grade	Coupling	#N/A	Collapse	Burst	Length	B@s	a-B	a-C	Weight
"A"			0.00				0				0
"B"			0.00				0				0
w/8.4#/g mud, 30min Sfc Csg Test psig:							Totals:	0			0
Cmt vol calc below includes this csg, TOC intended					#N/A	ft from surface or a		#N/A			overlap.
Hole Size	Annular Volume	1 Stage Cmt Sx	1 Stage CuFt Cmt	Min Cu Ft	1 Stage % Excess	Drilling Mud Wt	Calc MASP	Req'd BOPE			Min Dist Hole-Cplg
0		#N/A	#N/A	0	#N/A						
#N/A Capitan Reef est top XXXX.											

Connection Data Sheet

OD (in.)	WEIGHT (lbs./ft.)	WALL (in.)	GRADE	DRIFT (in.)	RBW%	CONNECTION
5.500	Nominal: 20.00 Plain End: 19.83	0.361	VST P110 EC	4.653	87.5	DWC/C-IS PLUS

PIPE PROPERTIES

Nominal OD	5.500	in.
Nominal ID	4.778	in.
Nominal Area	5.828	sq.in.
Grade Type	API 5CT; Vallourec Sourced Material Only	
Min. Yield Strength	125	ksi
Max. Yield Strength	140	ksi
Min. Tensile Strength	135	ksi
Yield Strength	729	klb
Ultimate Strength	787	klb
Min. Internal Yield	14,360	psi
High Collapse	12,090	psi

CONNECTION PROPERTIES

Connection Type	Semi-Premium T&C	
Connection OD (nom)	6.300	in.
Connection ID (nom)	4.778	in.
Make-Up Loss	4.125	in.
Coupling Length	9.250	in.
Critical Cross Section	5.828	sq.in.
Tension Efficiency	100.0%	of pipe
Compression Efficiency	100.0%	of pipe
Internal Pressure Efficiency	100.0%	of pipe
External Pressure Efficiency	100.0%	of pipe

CONNECTION PERFORMANCES

Yield Strength	729	klb
Parting Load	787	klb
Compression Rating	729	klb
Min. Internal Yield	14,360	psi
High Collapse	12,090	psi
Maximum Uniaxial Bend Rating	104.2	°/100 ft
Ref String Length w 1.4 Design Factor	26,040	ft

FIELD TORQUE VALUES

Min. Make-up Torque	16,600	ft.lbs
Opti. Make-up Torque	17,850	ft.lbs
Max. Make-up Torque	19,100	ft.lbs
Min. Shoulder Torque	1,660	ft.lbs
Max. Shoulder Torque	13,280	ft.lbs
Max. Delta Turn	0.200	Turns
†Max Operational Torque	24,300	ft.lbs
†Maximum Torsional Value (MTV)	26,730	ft.lbs

†Maximum Operational Torque and Maximum Torsional Value Only Valid with Vallourec P110EC Material

For detailed information on performance properties, refer to DWC Connection Data Notes on following page(s).

Connection specifications within the control of VAM USA were correct as of the date printed. Specifications are subject to change without notice. Certain connection specifications are dependent on the mechanical properties of the pipe. Mechanical properties of mill proprietary pipe grades were obtained from mill publications and are subject to change. Properties of mill proprietary grades should be confirmed with the mill. Users are advised to obtain current connection specifications and verify pipe mechanical properties for each application.

All information is provided by VAM USA or its affiliates at user's sole risk, without liability for loss, damage or injury resulting from the use thereof; and on an "AS IS" basis without warranty or representation of any kind, whether express or implied, including without limitation any warranty of merchantability, fitness for purpose or completeness. This document and its contents are subject to change without notice. In no event shall VAM USA or its affiliates be responsible for any indirect, special, incidental, punitive, exemplary or consequential loss or damage (including without limitation, loss of use, loss of bargain, loss of revenue, profit or anticipated profit) however caused or arising, and whether such losses or damages were foreseeable or VAM USA or its affiliates was advised of the possibility of such damages.

05/23/2023 4:11 PM



VAM USA
2107 CityWest Boulevard Suite 1300
Houston, TX 77042
Phone: 713-479-3200
Fax: 713-479-3234
VAM USA Sales E-mail: VAMUSAsales@vam-usa.com
Tech Support E-mail: tech.support@vam-usa.com

DWC Connection Data Notes:

1. DWC connections are available with a seal ring (SR) option.
2. All standard DWC/C connections are interchangeable for a given pipe OD. DWC connections are interchangeable with DWC/C-SR connections of the same OD and wall.
3. Connection performance properties are based on nominal pipe body and connection dimensions.
4. DWC connection internal and external pressure resistance is calculated using the API rating for buttress connections. API Internal pressure resistance is calculated from formulas 31, 32, and 35 in the API Bulletin 5C3.
5. DWC joint strength is the minimum pipe body yield strength multiplied by the connection critical area.
6. API joint strength is for reference only. It is calculated from formulas 42 and 43 in the API Bulletin 5C3.
7. Bending efficiency is equal to the compression efficiency.
8. The torque values listed are recommended. The actual torque required may be affected by field conditions such as temperature, thread compound, speed of make-up, weather conditions, etc.
9. Connection yield torque is not to be exceeded.
10. Reference string length is calculated by dividing the joint strength by both the nominal weight in air and a design factor (DF) of 1.4. These values are offered for reference only and do not include load factors such as bending, buoyancy, temperature, load dynamics, etc.
11. DWC connections will accommodate API standard drift diameters.
12. DWC/C family of connections are compatible with API Buttress BTC connections. Please contact tech.support@vam-usa.com for details on connection ratings and make-up.

Connection specifications within the control of VAM USA were correct as of the date printed. Specifications are subject to change without notice. Certain connection specifications are dependent on the mechanical properties of the pipe. Mechanical properties of mill proprietary pipe grades were obtained from mill publications and are subject to change. Properties of mill proprietary grades should be confirmed with the mill. Users are advised to obtain current connection specifications and verify pipe mechanical properties for each application.

All information is provided by VAM USA or its affiliates at user's sole risk, without liability for loss, damage or injury resulting from the use thereof; and on an "AS IS" basis without warranty or representation of any kind, whether express or implied, including without limitation any warranty of merchantability, fitness for purpose or completeness. This document and its contents are subject to change without notice. In no event shall VAM USA or its affiliates be responsible for any indirect, special, incidental, punitive, exemplary or consequential loss or damage (including without limitation, loss of use, loss of bargain, loss of revenue, profit or anticipated profit) however caused or arising, and whether such losses or damages were foreseeable or VAM USA or its affiliates was advised of the possibility of such damages.

05/23/2023 4:11 PM





Metal One
Tubular Connection

8.625 " 32.00 lb/ft (0.352 " wall) J55 GEOCONN®

Special Clearance Coupling with Special bevel (20°)

Thread Taper 1 / 16 TAPER (0.750 inch per foot) 5 T.P.I.

Special Drift

Created at:

Mon, Sep 29, 2025 13:54:49 CT

GEOMETRY		Pipe		Connection	
		Imperial	SI	Imperial	SI
Outside Diameter		8.625 in.	219.08 mm	9.000 in.	228.60 mm
Weight		32.00 lb/ft	47.62 kg/m	—	—
Wall Thickness		0.352 in.	8.94 mm	—	—
Inside Diameter		7.921 in.	201.19 mm	7.921 in.	201.19 mm
Drift Diameter		7.875 in.	200.03 mm	7.875 in.	200.03 mm
Connection Length		—	—	9.775 in.	248.29 mm
Critical Area		9.149 sq. in.	5,902 sq. mm	7.515 sq. in.	4,848 sq. mm
Tension Efficiency		—	—	82 %	82 %
Compression Efficiency		—	—	100 %	100 %
Make-Up Loss		—	—	4.813 in.	122.24 mm
PERFORMANCE		Pipe		Connection	
		Imperial	SI	Imperial	SI
Minimum Yield		55 ksi	379 MPa	55 ksi	379 MPa
Remaining Body Wall (RBW)		87.5 %	87.5 %	—	—
Minimum Body Yield Strength		503 x 1000 lb	2,237 x 1000 N	—	—
Joint Yield Strength		—	—	413 x 1000 lb	1,839 x 1000 N
Compression Strength		—	—	503 x 1000 lb	2,237 x 1000 N
Minimum Internal Yield Pressure		3,930 psi	27.0 MPa	3,930 psi	27.0 MPa
Minimum Collapse Pressure		2,530 psi	17.5 MPa	2,530 psi	17.5 MPa
Maximum Bending Rating		—	—	24 deg/100 ft	24 deg/30 m
TORQUE		Pipe		Connection	
		Imperial	SI	Imperial	SI
Minimum Make-Up		—	—	12,900 ft-lb	17,500 N-m
Optimum Make-Up		—	—	14,200 ft-lb	19,300 N-m
Maximum Make-Up		—	—	15,400 ft-lb	20,900 N-m
Operational Maximum		—	—	21,000 ft-lb	28,500 N-m

Notes:

1. Operational Maximum Torque can be applied for high torque application
2. Option of Resilience Ring is available for GEOCONN
3. Interchangeable with API BC

Legal Notice

The use of this information is at the reader/user's risk and no warranty is implied or expressed by Metal One Corporation or its parents, subsidiaries or affiliates (herein collectively referred to as "Metal One") with respect to the use of information contained herein. The information provided on this Connection Data Sheet is for informational purposes only, and was prepared by reference to engineering information that is specific to the subject products, without regard to safety-related factors, all of which are the sole responsibility of the operators and users of the subject connectors. Metal One assumes no responsibility for any errors with respect to this information. Statements regarding the suitability of products for certain types of applications are based on Metal One's knowledge of typical requirements that are often placed on Metal One products in standard well configurations. Such statements are not binding statements about the suitability of products for a particular application. It is the customer's responsibility to validate that a particular product with the properties described in the product specification is suitable for use in a particular application. The products described in this Connection Data Sheet are not recommended for use in deep water offshore applications. For more information, please refer to http://150.95.128.154/motc/wp-content/themes/motc/pdfs/WebsiteTerms_Active_20333287_1.pdf the contents of which are incorporated by reference into this Connection Data Sheet.



13-3/8" 54.50# .380 J-55

Dimensions (Nominal)

Outside Diameter	13.375	in.
Wall	0.380	in.
Inside Diameter	12.615	in.
Drift	12.459	in.
Weight, T&C	54.500	lbs/ft
Weight, PE	52.790	lbs/ft

Performance Ratings, Minimum

Collapse, PE	1130	psi
Internal Yields Pressure		
PE	2730	psi
STC	2730	PSI
BTC	2730	psi
Yield Strength, Pipe Body	853	1000 lbs
Joint Strength, STC	514	1000 lbs
Joint Strength, BTC	909	1000 lbs

Note: SeAH Steel has produced this specification sheet for general information only. SeAH does not assume liability or responsibility for any loss or injury resulting from the use of information or data contained herein. All applications for the material described are at the customer's own risk and responsibility.

VAN DOO DAH 28-33 FED COM 529H

1. Geologic Formations

TVD of target	9197	Pilot hole depth	N/A
MD at TD:	19408	Deepest expected fresh water	

Basin

Formation	Depth (TVD) from KB	Water/Mineral Bearing/Target Zone?	Hazards*
Rustler	759		
Salt	1135		
Base of Salt	4364		
Delaware	4590		
Cherry Canyon	5510		
Brushy Canyon	6902		
Avalon	8610		

*H2S, water flows, loss of circulation, abnormal pressures, etc.

VAN DOO DAH 28-33 FED COM 529H

2. Casing Program

Hole Size	Csg. Size	Wt (PPF)	Grade	Conn	Casing Interval		Casing Interval	
					From (MD)	To (MD)	From (TVD)	To (TVD)
17 1/2	13 3/8	54 1/2	J-55	BTC	0	829	0	829
9 7/8	8 5/8	32	J-55	GEOCONN	0	4464	0	4464
7 7/8	5 1/2	20	P110	DWC / C-IS+	0	19408	0	9197

•All casing strings will be tested in accordance with 43 CFR 3172. Must have table for contingency casing.

3. Cementing Program (3-String Primary Design)

Casing	# Sks	TOC	Wt. (lb/gal)	Yld (ft3/sack)	Slurry Description
Surface	638	Surf	13.2	1.4	Lead: Class C Cement + additives
Int 1	278	Surf	9.0	3.3	Lead: Class C Cement + additives
	67	3964	13.2	1.4	Tail: Class H / C + additives
Int 1 Intermediate Squeeze	631	Surf	9.0	3.3	Squeeze Lead: Class C Cement + additives
	278	Surf	9.0	3.3	Lead: Class C Cement + additives
	67	3964	13.2	1.4	Tail: Class H / C + additives
Production	270	3964	9.0	3.3	Lead: Class H / C + additives
	1431	8592	13.2	1.4	Tail: Class H / C + additives

Devon Energy requests to offline cement on intermediate strings that are set in formations shallower than the Wolfcamp. Prior to commencing offline cementing operations, the well will be monitored for any abnormal pressures and confirmed to be static. A dual manifold system (equipped with chokes) for the returns will also be utilized as a redundancy. All equipment used for offline cementing will have a minimum 5M rating to match intermediate sections' 5M BOPE requirements.

Casing String	% Excess
Surface	50%
Intermediate	30%
Production	10%

VAN DOO DAH 28-33 FED COM 529H

4. Pressure Control Equipment (Three String Design)

BOP installed and tested before drilling which hole?	Size?	Min. Required WP	Type	✓	Tested to:
Int 1	13-5/8"	5M	Annular	X	50% of rated working pressure
			Blind Ram	X	5M
			Pipe Ram		
			Double Ram	X	
			Other*		
Production	13-5/8"	5M	Annular	X	50% of rated working pressure
			Blind Ram	X	5M
			Pipe Ram		
			Double Ram	X	
			Other*		
			Annular (5M)		
			Blind Ram		
			Pipe Ram		
			Double Ram		
			Other*		

VAN DOO DAH 28-33 FED COM 529H

5. Mud Program (Three String Design)

Section	Type	Weight (ppg)
Surface	FW Gel	8.5-9
Intermediate	Brine	10-10.5
Production	WBM	8.5-9

Sufficient mud materials to maintain mud properties and meet minimum lost circulation and weight increase requirements will be kept on location at all times.

What will be used to monitor the loss or gain of fluid?	PVT/Pason/Visual Monitoring
---	-----------------------------

6. Logging and Testing Procedures

Logging, Coring and Testing	
X	Will run GR/CNL from TD to surface (horizontal well - vertical portion of hole). Stated logs run will be in the Completion Report and submitted to the BLM.
	No logs are planned based on well control or offset log information.
	Drill stem test? If yes, explain.
	Coring? If yes, explain.

Additional logs planned	Interval
	Resistivity
	Density
X	CBL
	Production casing
	Mud log
	KOP to TD
	PEX

7. Drilling Conditions

Condition	Specify what type and where?
BH pressure at deepest TVD	4304
Abnormal temperature	No

Mitigation measure for abnormal conditions. Describe. Lost circulation material/sweeps/mud scavengers.

Hydrogen Sulfide (H ₂ S) monitors will be installed prior to drilling out the surface shoe. If H ₂ S is detected in concentrations greater than 100 ppm, the operator will comply with the provisions of 43 CFR 3176. If Hydrogen Sulfide is encountered measured values and formations will be provided to the BLM.	
N	H ₂ S is present
Y	H ₂ S plan attached.

8. Other facets of operation

Is this a walking operation? Potentially

- 1 If operator elects, drilling rig will batch drill the surface holes and run/cement surface casing; walking the rig to next wells on the pad.
- 2 The drilling rig will then batch drill the intermediate sections and run/cement intermediate casing; the wellbore will be isolated with a blind flange and pressure gauge installed for monitoring the well before walking to the next well.
- 3 The drilling rig will then batch drill the production hole sections on the wells with OBM, run/cement production casing, and install TA caps or tubing heads for completions.

NOTE: During batch operations the drilling rig will be moved from well to well however, it will not be removed from the pad until all wells have production casing run/cemented.

Will be pre-setting casing? Potentially

- 1 Spudder rig will move in and batch drill surface hole.
 - a. Rig will utilize fresh water based mud to drill surface hole to TD. Solids control will be handled entirely on a closed loop basis.
- 2 After drilling the surface hole section, the spudder rig will run casing and cement following all of the applicable rules and regulations (43 CFR 3172, all COAs and NMOCD regulations).
- 3 The wellhead will be installed and tested once the surface casing is cut off and the WOC time has been reached.
- 4 A blind flange with the same pressure rating as the wellhead will be installed to seal the wellbore. Pressure will be monitored with a pressure gauge installed on the wellhead.
- 5 Spudder rig operations is expected to take 4-5 days per well on a multi-well pad.
- 6 The NMOCD will be contacted and notified 24 hours prior to commencing spudder rig operations.
- 7 Drilling operations will be performed with drilling rig. At that time an approved BOP stack will be nipped up and tested on the wellhead before drilling operations commences on each well.
 - a. The NMOCD will be contacted / notified 24 hours before the drilling rig moves back on to the pad with the pre-set surface casing.

Attachments

X _____ Directional Plan
_____ Other, describe


MARWARI 28 WELLPAD 3 (AA000157536)
DEVON ENERGY PRODUCTION COMPANY, L.P.
IN THE NE/4 NE/4 OF
SECTION 28, TOWNSHIP 25 SOUTH, RANGE 32 EAST, N.M.P.M.
LEA COUNTY, STATE OF NEW MEXICO
SEPTEMBER 4, 2025

SITE MAP

PROPOSED SHL LOCATIONS

- Ⓐ EXISTING
MARWARI 21-16
FED STATE COM 237H
EXISTING
Ⓑ MARWARI 21-16
STATE FED COM 238H
Ⓒ COTTON DRAW
UNIT 653H
Ⓓ COTTON DRAW
UNIT 654H

- Ⓔ VAN DOO DAH 33-28
FED COM 124H
Ⓕ VAN DOO DAH 33-28
FED COM 529H
Ⓖ VAN DOO DAH 33-28
FED COM 530H
Ⓗ VAN DOO DAH 33-28
FED COM 125H FKA VAN DOO DAH 33-28 FED COM 305H
Ⓘ VAN DOO DAH 33-28
FED COM 513H FKA VAN DOO DAH 33-28 FED COM 300H
⓵ COTTON DRAW
UNIT 647H
⓶ COTTON DRAW
UNIT 648H

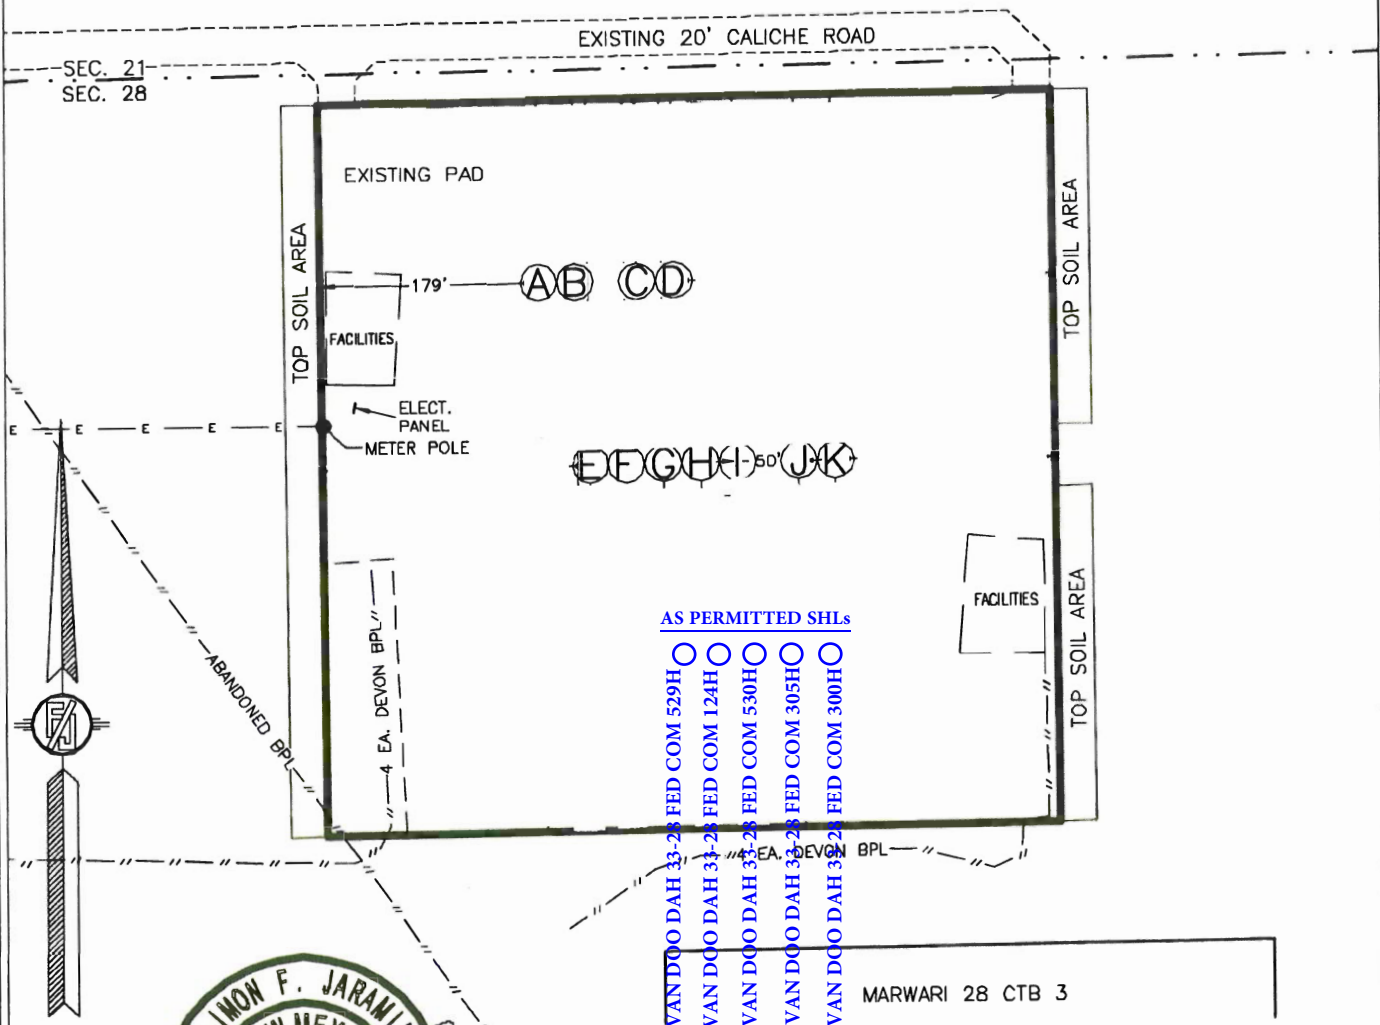

015 75 150 300
SCALE 1" = 150'

I, FILIMON F. JARAMILLO, NEW MEXICO REGISTERED PROFESSIONAL SURVEYOR, CERTIFY THAT I HAVE DIRECTED AND AM RESPONSIBLE FOR THIS SURVEY, THAT THE SURVEY IS ACCURATE AND COMPLETES THE BEST OF MY KNOWLEDGE AND BELIEF, AND THAT I AM A MEMBER OF THE MINIMUM STANDARDS FOR SURVEYING IN NEW MEXICO.

FILIMON F. JARAMILLO

SHEET: 3

MADRON SURVEYING, INC. 301 SOUTH CANAL CARLSBAD, NEW MEXICO
(575) 234-3327


SURVEY NO. 5776F



Well: VAN DOO DAH 28-33 FED COM 529H
County: Lea
Wellbore: Permit Plan
Design: Permit Plan #1

Geodetic System: US State Plane 1983
Datum: North American Datum 1927
Ellipsoid: Clarke 1866
Zone: 3001 - NM East (NAD83)

MD	INC	AZI	TVD	NS	EW	VS	DLS	Comment
(ft)	(°)	(°)	(ft)	(ft)	(ft)	(ft)	(°/100ft)	
0.00	0.00	0.00	0.00	0.00	0.00	0.00	0.00	SHL
2000.00	0.00	311.90	2000.00	0.00	0.00	0.00	0.00	Start Tangent
2500.00	10.00	311.90	2497.47	29.07	-32.39	-28.33	2.00	Hold Tangent
4298.84	10.00	311.90	4268.97	237.67	-264.89	-231.64	0.00	Drop to Vertical
4798.84	0.00	311.90	4766.44	266.74	-297.29	-259.97	2.00	Hold Vertical
8592.45	0.00	179.63	8560.06	266.74	-297.29	-259.97	0.00	KOP
9488.70	89.62	179.63	9133.00	-302.45	-293.65	308.99	10.00	Landing Point
19407.69	89.62	179.63	9198.00	-10221.03	-230.37	10223.63	0.00	BHL

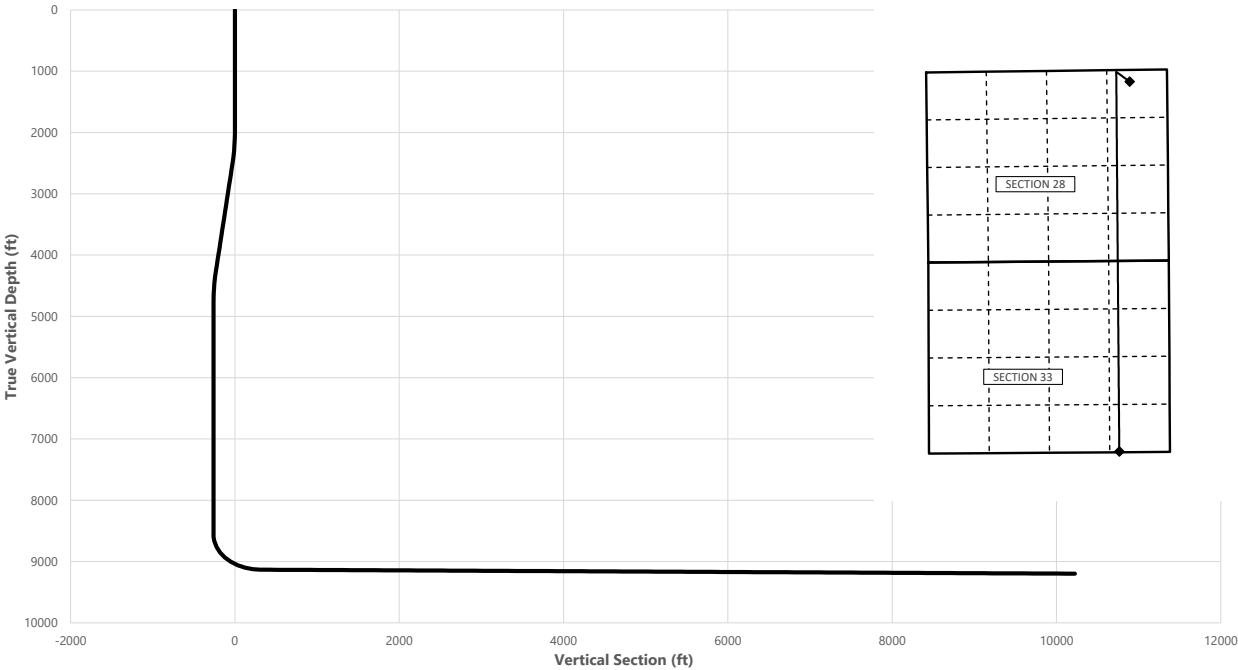

Key Depths	MD	TVD
	(ft)	(ft)
Rustler	759.00	759.00
Salt	1135.00	1135.00
Base of Salt	4395.06	4364.00
Delaware	4622.29	4590.00
Cherry Canyon	5542.40	5510.00
Brushy Canyon	6934.40	6902.00
Avalon / Point of Penetration	8642.46	8610.00
exit	19327.69	9197.49

SHL
KOP
Point of Penetration
Exit
BHL

MD	TVD	Lat	Long	Section Footages
(ft)	(ft)	(°)	(°)	
0.00	0.00	32.1077	-103.6742	325' FNL, 825' FEL of Sec 28 in T25S, R32E
8592.45	8560.06	32.1085	-103.6751	50' FNL, 1120' FEL of Sec 28 in T25S, R32E
8642.46	8610.00	32.1084	-103.6751	100' FNL, 1120' FEL of Sec 28 in T25S, R32E
19327.69	9197.49	32.0799	-103.6751	100' FSL, 1120' FEL of Sec 33 in T25S, R32E
19407.69	9198.00	32.0796	-103.6752	20' FSL, 1120' FEL of Sec 33 in T25S, R32E

	Y	X	MD
KOP	403845	745139	8592.45

VAN DOO DAH 28-33 FED COM 529H



Well: VAN DOO DAH 28-33 FED COM 529H
County: Lea
Wellbore: Permit Plan
Design: Permit Plan #1

Geodetic System: US State Plane 1983
Datum: North American Datum 1927
Ellipsoid: Clarke 1866
Zone: 3001 - NM East (NAD83)

MD	INC	AZI	TVD	NS	EW	VS	DLS	Comment
(ft)	(°)	(°)	(ft)	(ft)	(ft)	(ft)	(°/100ft)	
0.00	0.00	0.00	0.00	0.00	0.00	0.00	0.00	SHL
100.00	0.00	311.90	100.00	0.00	0.00	0.00	0.00	
200.00	0.00	311.90	200.00	0.00	0.00	0.00	0.00	
300.00	0.00	311.90	300.00	0.00	0.00	0.00	0.00	
400.00	0.00	311.90	400.00	0.00	0.00	0.00	0.00	
500.00	0.00	311.90	500.00	0.00	0.00	0.00	0.00	
600.00	0.00	311.90	600.00	0.00	0.00	0.00	0.00	
700.00	0.00	311.90	700.00	0.00	0.00	0.00	0.00	
759.00	0.00	311.90	759.00	0.00	0.00	0.00	0.00	Rustler
800.00	0.00	311.90	800.00	0.00	0.00	0.00	0.00	
900.00	0.00	311.90	900.00	0.00	0.00	0.00	0.00	
1000.00	0.00	311.90	1000.00	0.00	0.00	0.00	0.00	
1100.00	0.00	311.90	1100.00	0.00	0.00	0.00	0.00	
1135.00	0.00	311.90	1135.00	0.00	0.00	0.00	0.00	Salt
1200.00	0.00	311.90	1200.00	0.00	0.00	0.00	0.00	
1300.00	0.00	311.90	1300.00	0.00	0.00	0.00	0.00	
1400.00	0.00	311.90	1400.00	0.00	0.00	0.00	0.00	
1500.00	0.00	311.90	1500.00	0.00	0.00	0.00	0.00	
1600.00	0.00	311.90	1600.00	0.00	0.00	0.00	0.00	
1700.00	0.00	311.90	1700.00	0.00	0.00	0.00	0.00	
1800.00	0.00	311.90	1800.00	0.00	0.00	0.00	0.00	
1900.00	0.00	311.90	1900.00	0.00	0.00	0.00	0.00	
2000.00	0.00	311.90	2000.00	0.00	0.00	0.00	0.00	Start Tangent
2100.00	2.00	311.90	2099.98	1.17	-1.30	-1.14	2.00	
2200.00	4.00	311.90	2199.84	4.66	-5.19	-4.54	2.00	
2300.00	6.00	311.90	2299.45	10.48	-11.68	-10.21	2.00	
2400.00	8.00	311.90	2398.70	18.62	-20.75	-18.15	2.00	
2500.00	10.00	311.90	2497.47	29.07	-32.39	-28.33	2.00	Hold Tangent
2600.00	10.00	311.90	2595.95	40.66	-45.32	-39.63	0.00	
2700.00	10.00	311.90	2694.43	52.26	-58.24	-50.93	0.00	
2800.00	10.00	311.90	2792.91	63.86	-71.17	-62.24	0.00	
2900.00	10.00	311.90	2891.39	75.45	-84.09	-73.54	0.00	
3000.00	10.00	311.90	2989.87	87.05	-97.02	-84.84	0.00	
3100.00	10.00	311.90	3088.35	98.65	-109.94	-96.14	0.00	
3200.00	10.00	311.90	3186.83	110.24	-122.87	-107.45	0.00	
3300.00	10.00	311.90	3285.31	121.84	-135.79	-118.75	0.00	
3400.00	10.00	311.90	3383.79	133.44	-148.72	-130.05	0.00	
3500.00	10.00	311.90	3482.27	145.03	-161.64	-141.35	0.00	
3600.00	10.00	311.90	3580.75	156.63	-174.57	-152.66	0.00	
3700.00	10.00	311.90	3679.23	168.23	-187.49	-163.96	0.00	
3800.00	10.00	311.90	3777.72	179.82	-200.42	-175.26	0.00	
3900.00	10.00	311.90	3876.20	191.42	-213.34	-186.56	0.00	
4000.00	10.00	311.90	3974.68	203.02	-226.27	-197.87	0.00	
4100.00	10.00	311.90	4073.16	214.61	-239.19	-209.17	0.00	
4200.00	10.00	311.90	4171.64	226.21	-252.12	-220.47	0.00	
4298.84	10.00	311.90	4268.97	237.67	-264.89	-231.64	0.00	Drop to Vertical
4300.00	9.98	311.90	4270.12	237.81	-265.04	-231.77	2.00	
4395.06	8.08	311.90	4364.00	247.77	-276.14	-241.48	2.00	Base of Salt
4400.00	7.98	311.90	4368.89	248.23	-276.65	-241.93	2.00	
4500.00	5.98	311.90	4468.14	256.34	-285.69	-249.84	2.00	
4600.00	3.98	311.90	4567.76	262.13	-292.15	-255.48	2.00	
4622.29	3.53	311.90	4590.00	263.11	-293.24	-256.43	2.00	Delaware
4700.00	1.98	311.90	4667.62	265.60	-296.02	-258.86	2.00	
4798.84	0.00	311.90	4766.44	266.74	-297.29	-259.97	2.00	Hold Vertical
4800.00	0.00	179.63	4767.60	266.74	-297.29	-259.97	0.00	
4900.00	0.00	179.63	4867.60	266.74	-297.29	-259.97	0.00	
5000.00	0.00	179.63	4967.60	266.74	-297.29	-259.97	0.00	
5100.00	0.00	179.63	5067.60	266.74	-297.29	-259.97	0.00	
5200.00	0.00	179.63	5167.60	266.74	-297.29	-259.97	0.00	
5300.00	0.00	179.63	5267.60	266.74	-297.29	-259.97	0.00	
5400.00	0.00	179.63	5367.60	266.74	-297.29	-259.97	0.00	
5500.00	0.00	179.63	5467.60	266.74	-297.29	-259.97	0.00	
5542.40	0.00	179.63	5510.00	266.74	-297.29	-259.97	0.00	Cherry Canyon
5600.00	0.00	179.63	5567.60	266.74	-297.29	-259.97	0.00	
5700.00	0.00	179.63	5667.60	266.74	-297.29	-259.97	0.00	
5800.00	0.00	179.63	5767.60	266.74	-297.29	-259.97	0.00	
5900.00	0.00	179.63	5867.60	266.74	-297.29	-259.97	0.00	
6000.00	0.00	179.63	5967.60	266.74	-297.29	-259.97	0.00	
6100.00	0.00	179.63	6067.60	266.74	-297.29	-259.97	0.00	
6200.00	0.00	179.63	6167.60	266.74	-297.29	-259.97	0.00	

VAN DOO DAH 28-33 FED COM 529H



Well: VAN DOO DAH 28-33 FED COM 529H
County: Lea
Wellbore: Permit Plan
Design: Permit Plan #1

Geodetic System: US State Plane 1983
Datum: North American Datum 1927
Ellipsoid: Clarke 1866
Zone: 3001 - NM East (NAD83)

MD (ft)	INC (")	AZI (")	TVD (ft)	NS (ft)	EW (ft)	VS (ft)	DLS (°/100ft)	Comment
6300.00	0.00	179.63	6267.60	266.74	-297.29	-259.97	0.00	
6400.00	0.00	179.63	6367.60	266.74	-297.29	-259.97	0.00	
6500.00	0.00	179.63	6467.60	266.74	-297.29	-259.97	0.00	
6600.00	0.00	179.63	6567.60	266.74	-297.29	-259.97	0.00	
6700.00	0.00	179.63	6667.60	266.74	-297.29	-259.97	0.00	
6800.00	0.00	179.63	6767.60	266.74	-297.29	-259.97	0.00	
6900.00	0.00	179.63	6867.60	266.74	-297.29	-259.97	0.00	
6934.40	0.00	179.63	6902.00	266.74	-297.29	-259.97	0.00	Brushy Canyon
7000.00	0.00	179.63	6967.60	266.74	-297.29	-259.97	0.00	
7100.00	0.00	179.63	7067.60	266.74	-297.29	-259.97	0.00	
7200.00	0.00	179.63	7167.60	266.74	-297.29	-259.97	0.00	
7300.00	0.00	179.63	7267.60	266.74	-297.29	-259.97	0.00	
7400.00	0.00	179.63	7367.60	266.74	-297.29	-259.97	0.00	
7500.00	0.00	179.63	7467.60	266.74	-297.29	-259.97	0.00	
7600.00	0.00	179.63	7567.60	266.74	-297.29	-259.97	0.00	
7700.00	0.00	179.63	7667.60	266.74	-297.29	-259.97	0.00	
7800.00	0.00	179.63	7767.60	266.74	-297.29	-259.97	0.00	
7900.00	0.00	179.63	7867.60	266.74	-297.29	-259.97	0.00	
8000.00	0.00	179.63	7967.60	266.74	-297.29	-259.97	0.00	
8100.00	0.00	179.63	8067.60	266.74	-297.29	-259.97	0.00	
8200.00	0.00	179.63	8167.60	266.74	-297.29	-259.97	0.00	
8300.00	0.00	179.63	8267.60	266.74	-297.29	-259.97	0.00	
8400.00	0.00	179.63	8367.60	266.74	-297.29	-259.97	0.00	
8500.00	0.00	179.63	8467.60	266.74	-297.29	-259.97	0.00	
8592.45	0.00	179.63	8560.06	266.74	-297.29	-259.97	0.00	KOP
8600.00	0.75	179.63	8567.60	266.69	-297.28	-259.92	10.00	
8642.46	5.00	179.63	8610.00	264.56	-297.27	-257.79	10.00	Avalon / Point of Penetration
8700.00	10.75	179.63	8666.97	256.68	-297.22	-249.91	10.00	
8800.00	20.75	179.63	8763.09	229.56	-297.05	-222.81	10.00	
8900.00	30.75	179.63	8853.05	186.16	-296.77	-179.43	10.00	
9000.00	40.75	179.63	8934.09	127.81	-296.40	-121.09	10.00	
9100.00	50.75	179.63	9003.78	56.26	-295.94	-49.58	10.00	
9200.00	60.75	179.63	9059.98	-26.29	-295.41	32.95	10.00	
9300.00	70.75	179.63	9100.99	-117.36	-294.83	123.97	10.00	
9400.00	80.75	179.63	9125.57	-214.16	-294.22	220.73	10.00	
9488.70	89.62	179.63	9133.00	-302.45	-293.65	308.99	10.00	Landing Point
9500.00	89.62	179.63	9133.07	-313.75	-293.58	320.29	0.00	
9600.00	89.62	179.63	9133.73	-413.75	-292.94	420.25	0.00	
9700.00	89.62	179.63	9134.39	-513.75	-292.30	520.20	0.00	
9800.00	89.62	179.63	9135.04	-613.74	-291.67	620.16	0.00	
9900.00	89.62	179.63	9135.70	-713.74	-291.03	720.11	0.00	
10000.00	89.62	179.63	9136.35	-813.73	-290.39	820.07	0.00	
10100.00	89.62	179.63	9137.01	-913.73	-289.75	920.03	0.00	
10200.00	89.62	179.63	9137.66	-1013.73	-289.11	1019.98	0.00	
10300.00	89.62	179.63	9138.32	-1113.72	-288.48	1119.94	0.00	
10400.00	89.62	179.63	9138.97	-1213.72	-287.84	1219.89	0.00	
10500.00	89.62	179.63	9139.63	-1313.71	-287.20	1319.85	0.00	
10600.00	89.62	179.63	9140.28	-1413.71	-286.56	1419.81	0.00	
10700.00	89.62	179.63	9140.94	-1513.70	-285.92	1519.76	0.00	
10800.00	89.62	179.63	9141.60	-1613.70	-285.28	1619.72	0.00	
10900.00	89.62	179.63	9142.25	-1713.70	-284.65	1719.68	0.00	
11000.00	89.62	179.63	9142.91	-1813.69	-284.01	1819.63	0.00	
11100.00	89.62	179.63	9143.56	-1913.69	-283.37	1919.59	0.00	
11200.00	89.62	179.63	9144.22	-2013.68	-282.73	2019.54	0.00	
11300.00	89.62	179.63	9144.87	-2113.68	-282.09	2119.50	0.00	
11400.00	89.62	179.63	9145.53	-2213.68	-281.45	2219.46	0.00	
11500.00	89.62	179.63	9146.18	-2313.67	-280.82	2319.41	0.00	
11600.00	89.62	179.63	9146.84	-2413.67	-280.18	2419.37	0.00	
11700.00	89.62	179.63	9147.49	-2513.66	-279.54	2519.32	0.00	
11800.00	89.62	179.63	9148.15	-2613.66	-278.90	2619.28	0.00	
11900.00	89.62	179.63	9148.81	-2713.65	-278.26	2719.24	0.00	
12000.00	89.62	179.63	9149.46	-2813.65	-277.62	2819.19	0.00	
12100.00	89.62	179.63	9150.12	-2913.65	-276.99	2919.15	0.00	
12200.00	89.62	179.63	9150.77	-3013.64	-276.35	3019.10	0.00	
12300.00	89.62	179.63	9151.43	-3113.64	-275.71	3119.06	0.00	
12400.00	89.62	179.63	9152.08	-3213.63	-275.07	3219.02	0.00	
12500.00	89.62	179.63	9152.74	-3313.63	-274.43	3318.97	0.00	
12600.00	89.62	179.63	9153.39	-3413.62	-273.80	3418.93	0.00	
12700.00	89.62	179.63	9154.05	-3513.62	-273.16	3518.88	0.00	
12800.00	89.62	179.63	9154.70	-3613.62	-272.52	3618.84	0.00	

VAN DOO DAH 28-33 FED COM 529H



Well: VAN DOO DAH 28-33 FED COM 529H
County: Lea
Wellbore: Permit Plan
Design: Permit Plan #1

Geodetic System: US State Plane 1983
Datum: North American Datum 1927
Ellipsoid: Clarke 1866
Zone: 3001 - NM East (NAD83)

MD (ft)	INC (")	AZI (")	TVD (ft)	NS (ft)	EW (ft)	VS (ft)	DLS (°/100ft)	Comment
12900.00	89.62	179.63	9155.36	-3713.61	-271.88	3718.80	0.00	
13000.00	89.62	179.63	9156.02	-3813.61	-271.24	3818.75	0.00	
13100.00	89.62	179.63	9156.67	-3913.60	-270.60	3918.71	0.00	
13200.00	89.62	179.63	9157.33	-4013.60	-269.97	4018.66	0.00	
13300.00	89.62	179.63	9157.98	-4113.60	-269.33	4118.62	0.00	
13400.00	89.62	179.63	9158.64	-4213.59	-268.69	4218.58	0.00	
13500.00	89.62	179.63	9159.29	-4313.59	-268.05	4318.53	0.00	
13600.00	89.62	179.63	9159.95	-4413.58	-267.41	4418.49	0.00	
13700.00	89.62	179.63	9160.60	-4513.58	-266.77	4518.44	0.00	
13800.00	89.62	179.63	9161.26	-4613.57	-266.14	4618.40	0.00	
13900.00	89.62	179.63	9161.91	-4713.57	-265.50	4718.36	0.00	
14000.00	89.62	179.63	9162.57	-4813.57	-264.86	4818.31	0.00	
14100.00	89.62	179.63	9163.23	-4913.56	-264.22	4918.27	0.00	
14200.00	89.62	179.63	9163.88	-5013.56	-263.58	5018.22	0.00	
14300.00	89.62	179.63	9164.54	-5113.55	-262.94	5118.18	0.00	
14400.00	89.62	179.63	9165.19	-5213.55	-262.31	5218.14	0.00	
14500.00	89.62	179.63	9165.85	-5313.55	-261.67	5318.09	0.00	
14600.00	89.62	179.63	9166.50	-5413.54	-261.03	5418.05	0.00	
14700.00	89.62	179.63	9167.16	-5513.54	-260.39	5518.00	0.00	
14800.00	89.62	179.63	9167.81	-5613.53	-259.75	5617.96	0.00	
14900.00	89.62	179.63	9168.47	-5713.53	-259.11	5717.92	0.00	
15000.00	89.62	179.63	9169.12	-5813.52	-258.48	5817.87	0.00	
15100.00	89.62	179.63	9169.78	-5913.52	-257.84	5917.83	0.00	
15200.00	89.62	179.63	9170.43	-6013.52	-257.20	6017.78	0.00	
15300.00	89.62	179.63	9171.09	-6113.51	-256.56	6117.74	0.00	
15400.00	89.62	179.63	9171.75	-6213.51	-255.92	6217.70	0.00	
15500.00	89.62	179.63	9172.40	-6313.50	-255.29	6317.65	0.00	
15600.00	89.62	179.63	9173.06	-6413.50	-254.65	6417.61	0.00	
15700.00	89.62	179.63	9173.71	-6513.50	-254.01	6517.57	0.00	
15800.00	89.62	179.63	9174.37	-6613.49	-253.37	6617.52	0.00	
15900.00	89.62	179.63	9175.02	-6713.49	-252.73	6717.48	0.00	
16000.00	89.62	179.63	9175.68	-6813.48	-252.09	6817.43	0.00	
16100.00	89.62	179.63	9176.33	-6913.48	-251.46	6917.39	0.00	
16200.00	89.62	179.63	9176.99	-7013.47	-250.82	7017.35	0.00	
16300.00	89.62	179.63	9177.64	-7113.47	-250.18	7117.30	0.00	
16400.00	89.62	179.63	9178.30	-7213.47	-249.54	7217.26	0.00	
16500.00	89.62	179.63	9178.96	-7313.46	-248.90	7317.21	0.00	
16600.00	89.62	179.63	9179.61	-7413.46	-248.26	7417.17	0.00	
16700.00	89.62	179.63	9180.27	-7513.45	-247.63	7517.13	0.00	
16800.00	89.62	179.63	9180.92	-7613.45	-246.99	7617.08	0.00	
16900.00	89.62	179.63	9181.58	-7713.44	-246.35	7717.04	0.00	
17000.00	89.62	179.63	9182.23	-7813.44	-245.71	7816.99	0.00	
17100.00	89.62	179.63	9182.89	-7913.44	-245.07	7916.95	0.00	
17200.00	89.62	179.63	9183.54	-8013.43	-244.43	8016.91	0.00	
17300.00	89.62	179.63	9184.20	-8113.43	-243.80	8116.86	0.00	
17400.00	89.62	179.63	9184.85	-8213.42	-243.16	8216.82	0.00	
17500.00	89.62	179.63	9185.51	-8313.42	-242.52	8316.77	0.00	
17600.00	89.62	179.63	9186.17	-8413.42	-241.88	8416.73	0.00	
17700.00	89.62	179.63	9186.82	-8513.41	-241.24	8516.69	0.00	
17800.00	89.62	179.63	9187.48	-8613.41	-240.61	8616.64	0.00	
17900.00	89.62	179.63	9188.13	-8713.40	-239.97	8716.60	0.00	
18000.00	89.62	179.63	9188.79	-8813.40	-239.33	8816.55	0.00	
18100.00	89.62	179.63	9189.44	-8913.39	-238.69	8916.51	0.00	
18200.00	89.62	179.63	9190.10	-9013.39	-238.05	9016.47	0.00	
18300.00	89.62	179.63	9190.75	-9113.39	-237.41	9116.42	0.00	
18400.00	89.62	179.63	9191.41	-9213.38	-236.78	9216.38	0.00	
18500.00	89.62	179.63	9192.06	-9313.38	-236.14	9316.33	0.00	
18600.00	89.62	179.63	9192.72	-9413.37	-235.50	9416.29	0.00	
18700.00	89.62	179.63	9193.38	-9513.37	-234.86	9516.25	0.00	
18800.00	89.62	179.63	9194.03	-9613.37	-234.22	9616.20	0.00	
18900.00	89.62	179.63	9194.69	-9713.36	-233.58	9716.16	0.00	
19000.00	89.62	179.63	9195.34	-9813.36	-232.95	9816.11	0.00	
19100.00	89.62	179.63	9196.00	-9913.35	-232.31	9916.07	0.00	
19200.00	89.62	179.63	9196.65	-10013.35	-231.67	10016.03	0.00	
19300.00	89.62	179.63	9197.31	-10113.34	-231.03	10115.98	0.00	
19327.69	89.62	179.63	9197.49	-10141.03	-230.85	10143.66	0.00	exit
19400.00	89.62	179.63	9197.96	-10213.34	-230.39	10215.94	0.00	
19407.69	89.62	179.63	9198.00	-10221.03	-230.37	10223.63	0.00	BHL

C-102 Submit Electronically Via OCD Permitting	State of New Mexico Energy, Minerals & Natural Resources Department OIL CONSERVATION DIVISION	Revised July 9, 2024	
		Submittal Type:	☒ Initial Submittal
			☐ Amended Report
			☐ As Drilled

WELL LOCATION INFORMATION

API Number 30-025-54980	Pool Code 97838	Pool Name JENNINGS; BONE SPRING UPPER SHALE
Property Code 331685	Property Name VAN DOO DAH 33-28 FED COM	Well Number 529H
OGRID No. 6137	Operator Name DEVON ENERGY PRODUCTION COMPANY, L.P.	Ground Level Elevation 3384.0
Surface Owner: ☐ State ☐ Fee ☐ Tribal ☒ Federal		Mineral Owner: ☐ State ☐ Fee ☐ Tribal ☒ Federal

Surface Location

UL A	Section 28	Township 25 S	Range 32 E	Lot	Ft. from N/S 325 NORTH	Ft. from E/W 825 EAST	Latitude 32.1078013°N	Longitude 103.6741595°W	County LEA
---------	---------------	------------------	---------------	-----	---------------------------	--------------------------	--------------------------	----------------------------	---------------

Bottom Hole Location

UL P	Section 33	Township 25 S	Range 32 E	Lot	Ft. from N/S 20 SOUTH	Ft. from E/W 1120 EAST	Latitude 32.0797098°N	Longitude 103.6751050°W	County LEA
---------	---------------	------------------	---------------	-----	--------------------------	---------------------------	--------------------------	----------------------------	---------------

Dedicated Acres 640.00	Infill or Defining Well INFILL	Defining Well API 30-025-54979	Overlapping Spacing Unit (Y/N)  Y	Consolidation Code C
Order Numbers. N/A			Well setbacks are under Common Ownership: ☐ Yes ☒ No	

Kick Off Point (KOP)

UL A	Section 28	Township 25 S	Range 32 E	Lot	Ft. from N/S 50 NORTH	Ft. from E/W 1120 EAST	Latitude 32.1085528°N	Longitude 103.6751142°W	County LEA
---------	---------------	------------------	---------------	-----	--------------------------	---------------------------	--------------------------	----------------------------	---------------

First Take Point (FTP)

UL A	Section 28	Township 25 S	Range 32 E	Lot	Ft. from N/S 100 NORTH	Ft. from E/W 1120 EAST	Latitude 32.1084154°N	Longitude 103.6751138°W	County LEA
---------	---------------	------------------	---------------	-----	---------------------------	---------------------------	--------------------------	----------------------------	---------------

Last Take Point (LTP)

UL P	Section 33	Township 25 S	Range 32 E	Lot	Ft. from N/S 100 SOUTH	Ft. from E/W 1120 EAST	Latitude 32.0799296°N	Longitude 103.6751046°W	County LEA
---------	---------------	------------------	---------------	-----	---------------------------	---------------------------	--------------------------	----------------------------	---------------

Unitized Area or Area of Uniform Interest N	Spacing Unit Type ☒ Horizontal ☐ Vertical	Ground Floor Elevation: N/A
--	--	--------------------------------

OPERATOR CERTIFICATIONS

I hereby certify that the information contained herein is true and complete to the best of my knowledge and belief, and, if the well is a vertical or directional well, that this organization either owns a working interest or unleased mineral interest in the land including the proposed bottom hole location or has a right to drill this well at this location pursuant to a contract with an owner of a working interest run leased mineral interest, or to a voluntary pooling agreement or a compulsory pooling order here to fore entered by the division.

If this well is a horizontal well, I further certify that this organization has received the consent of at least one lessee or owner of a working interest or unleased mineral interest in each tract (in the target pool or formation) in which any part of the well's completed interval will be located or obtained a compulsory pooling order from the division.


Amy A. Brown 10/01/2025
Signature Date

Amy A. Brown
Printed Name

amy.brown@dvn.com
Email Address

SURVEYOR CERTIFICATIONS

I hereby certify that the well location shown on this plat was plotted from field notes of actual surveys made by me or under my supervision, and that the same is true and correct to the best of my belief.

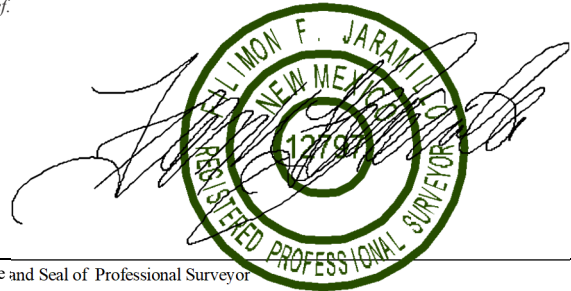

Signature and Seal of Professional Surveyor
FILIMON F. JARAMILLO

Certificate Number

PLS 12797


Date of Survey

AUGUST 11, 2025

SURVEY NO. 10173C

Note: No allowable will be assigned to this completion until all interests have been consolidated or a non-standard unit has been approved by the division.

Surveyors shall use the latest United States government survey or dependent resurvey. Well locations will be in reference to the New Mexico Principal Meridian. If the land is not surveyed, contact the OCD Engineering Bureau. Independent subdivision surveys will not be acceptable.

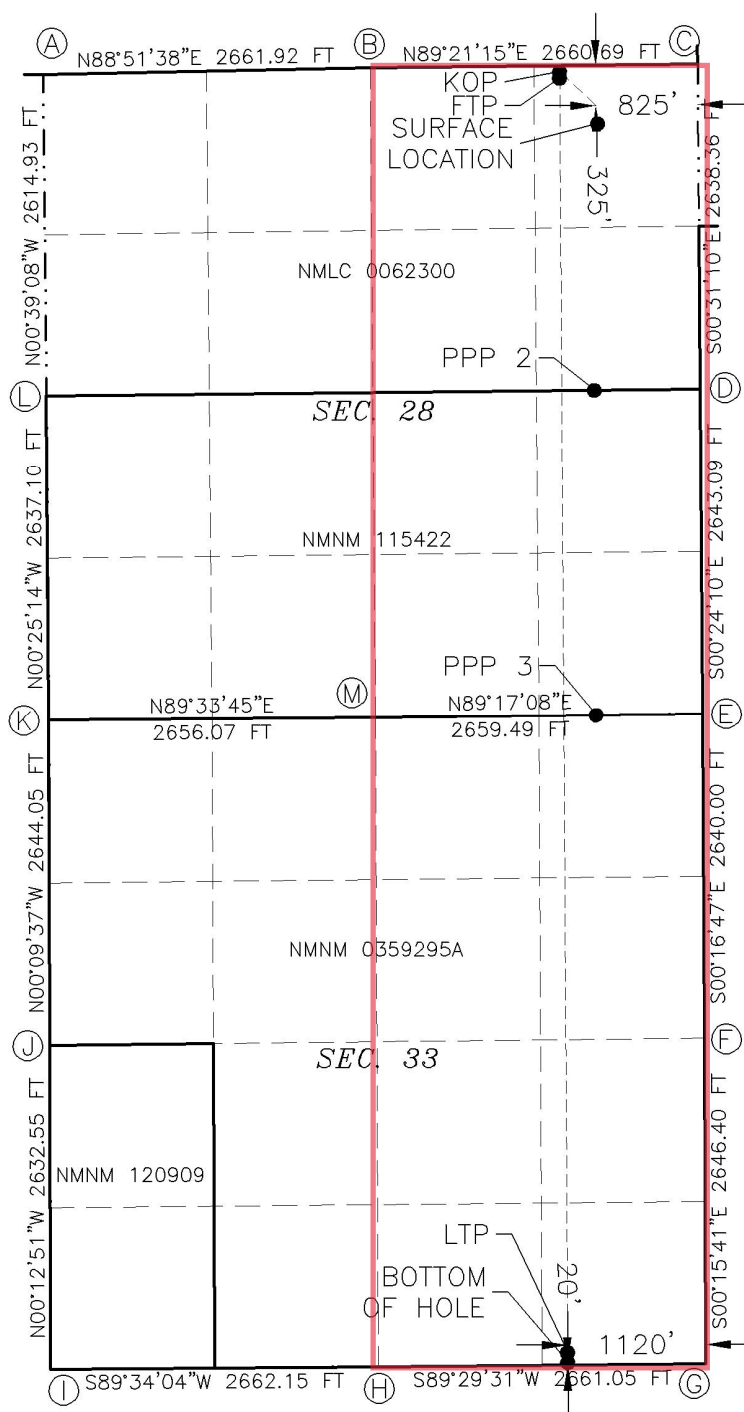

GEODETIC COORDINATES
NAD 83 NMSP EAST
SURFACE LOCATION
325' FNL, 825' FEL
N.=403578.56
E.=745436.06
LAT.=32.1078013°N
LONG.=103.6741595°W

KICK OFF POINT 50' FNL, 1120' FEL N.=403850.17 E.=745138.78 LAT.=32.1085528°N LONG.=103.6751142°W	FIRST TAKE POINT 100' FNL, 1120' FEL N.=403800.18 E.=745139.21 LAT.=32.1084154°N LONG.=103.6751138°W
LAST TAKE POINT 100' FSL, 1120' FEL N.=393437.52 E.=745205.32 LAT.=32.0799296°N LONG.=103.6751046°W	BOTTOM OF HOLE 20' FSL, 1120' FEL N.=393357.53 E.=745205.69 LAT.=32.0797098°N LONG.=103.6751050°W
PPP2 2640' FNL, 1126' FEL N.=401260.44 E.=745155.42 LAT.=32.1014340°N LONG.=103.6751115°W	PPP3 0' FSL, 1129' FEL N.=398618.58 E.=745172.27 LAT.=32.0941718°N LONG.=103.6751092°W

CORNER COORDINATES TABLE			
NAD 83 NMSP		EAST	
A	- N.=	403829.87	E.= 740937.30
B	- N.=	403882.79	E.= 743598.11
C	- N.=	403912.78	E.= 746258.05
D	- N.=	401272.46	E.= 746280.66
E	- N.=	398632.65	E.= 746300.54
F	- N.=	395993.26	E.= 746313.42
G	- N.=	393347.42	E.= 746325.50
H	- N.=	393323.87	E.= 743665.13
I	- N.=	393301.16	E.= 741002.34
J	- N.=	395935.76	E.= 740993.81
K	- N.=	398579.22	E.= 740986.41
L	- N.=	401215.68	E.= 740967.06
M	- N.=	398599.50	E.= 743641.83

LEGEND

SECTION LINE
QUARTER LINE
LEASE LINE
WELL PATH



Devon Energy Corporation
333 W. Sheridan Avenue
Oklahoma City, OK 73102-8260

405 228 2448 Phone
www.devonenergy.com

January 13th, 2026

COG Production, LLC
600 W. Illinois Ave.
Midland, TX 79701

Re: Overlapping Spacing Unit – Van Doo Dah Wells
Sections 28 & 33, T25S-R32E
Lea County, NM

Mr. Virant,

In letters dated January 9, 2026, Devon Energy Production Company, L.P. ("Devon") notified COG Production LLC ("COG") that it is planning to drill the Van Doo Dah 33-28 Fed Com wells (listed on the Exhibit "A" attached) in Sections 28 & 33 – 25S – 32E, Lea County, New Mexico. The planned Van Doo Dah wells will produce from the Jennings, Bone Spring Upper Pool (97838) in either a proposed W/2 of Sections 28 & 33 or an E/2 of Sections 28 & 33 spacing unit. Devon notified COG due to the proposed spacing units for the Van Doo Dah Wells overlapping the established horizontal spacing unit in the Bone Spring pool comprised of the N/2 S/2 of Section 28-25S-32E currently dedicated to the Sol 28 Federal 2H well (API 30-025-40803), operated by COG Production, LLC.

Devon respectfully requests COG waive objection to this overlapping spacing unit. If you are in agreement, please indicate your acceptance and agreement by executing in the space below.

Should you have any questions, please feel free to contact me at ryan.cloer@devon.com or by phone at 405-228-2448.

Sincerely,

Devon Energy Production Company, L.P.

Ryan Cloer
Landman

Re: Overlapping Spacing Unit - Van Doo Dah Wells - Sec. 28 & 33 - 25S - 32E

Pg. 2

COG Production LLC waives objection to the proposed overlapping spacing units for the Van Doo Dah wells in the Jennings, Bone Spring Upper Pool (97838) identified as either the W/2 of Sections 28 & 33 - 25S - 32E or as the E/2 of Sections 28 & 33 - 25S - 32E, Lea County, New Mexico.

COG Production LLC

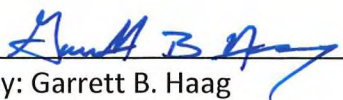

By: Garrett B. Haag
Its: Attorney-in-fact

Exhibit "A"
(the "Van Doo Dah wells")

Spacing Unit: W/2 Sections 28 & 33 - 25S - 32E, Lea County, NM

1. Van Doo Dah 33-28 Fed Com 501H
2. Van Doo Dah 33-28 Fed Com 521H
3. Van Doo Dah 33-28 Fed Com 522H
4. Van Doo Dah 33-28 Fed Com 524H
5. Van Doo Dah 33-28 Fed Com 512H
6. Van Doo Dah 33-28 Fed Com 525H
7. Van Doo Dah 33-28 Fed Com 520H

Spacing Unit: E/2 Sections 28 & 33 - 25S - 32E, Lea County, NM

1. Van Doo Dah 33-28 Fed Com 513H
2. Van Doo Dah 33-28 Fed Com 526H
3. Van Doo Dah 33-28 Fed Com 527H
4. Van Doo Dah 33-28 Fed Com 528H
5. Van Doo Dah 33-28 Fed Com 529H
6. Van Doo Dah 33-28 Fed Com 530H

Sante Fe Main Office
Phone: (505) 476-3441

General Information
Phone: (505) 629-6116

Online Phone Directory
<https://www.emnrd.nm.gov/oed/contact-us>

State of New Mexico
Energy, Minerals and Natural Resources
Oil Conservation Division
1220 S. St Francis Dr.
Santa Fe, NM 87505

COMMENTS

Action 532565

COMMENTS

Operator: DEVON ENERGY PRODUCTION COMPANY, LP 333 West Sheridan Ave. Oklahoma City, OK 73102	OGRID: 6137
	Action Number: 532565
	Action Type: [C-103] NOI Change of Plans (C-103A)

COMMENTS

Created By	Comment	Comment Date
matthew.gomez	NSP no longer required due to defining well allowing for larger standard spacing unit.	1/14/2026

Sante Fe Main Office
Phone: (505) 476-3441

General Information
Phone: (505) 629-6116

Online Phone Directory
<https://www.emnrd.nm.gov/oed/contact-us>

State of New Mexico
Energy, Minerals and Natural Resources
Oil Conservation Division
1220 S. St Francis Dr.
Santa Fe, NM 87505

CONDITIONS

Action 532565

CONDITIONS

Operator: DEVON ENERGY PRODUCTION COMPANY, LP 333 West Sheridan Ave. Oklahoma City, OK 73102	OGRID: 6137
	Action Number: 532565
	Action Type: [C-103] NOI Change of Plans (C-103A)

CONDITIONS

Created By	Condition	Condition Date
matthew.gomez	No additives containing PFAS chemicals will be added to the drilling fluids or completion fluids used during drilling, completions, or recompletions operations.	1/14/2026
matthew.gomez	If cement does not circulate to surface on any string, a Cement Bond Log (CBL) is required for that string of casing. If a CBL is unable to indicate sufficient cement coverage due to a lighter cement, a USI log may also be required. If strata isolation is not achieved, remediation will be required before further operations may commence.	1/14/2026
matthew.gomez	All conducted logs must be submitted to the OCD.	1/14/2026
matthew.gomez	Cement must be in place for at least eight hours and achieve a minimum compressive strength of 500 PSI before performing any further operations on the well.	1/14/2026
matthew.gomez	All previous COA's still apply.	1/14/2026