

District I
1625 N. French Dr., Hobbs, NM 88240
District II
811 S. First St., Artesia, NM 88210
District III
1000 Rio Brazos Rd., Aztec, NM 87410
District IV
1220 S. St. Francis Dr., Santa Fe, NM 87505

State of New Mexico
Energy, Minerals & Natural
Resources

Form C-104
Revised August 1, 2011

Submit one copy to appropriate District Office

Oil Conservation Division
1220 South St. Francis Dr.

☐ AMENDED REPORT

I. REQUEST FOR ALLOWABLE MINERAL AUTHORIZATION TO TRANSPORT

¹ Operator name and Address EOG RESOURCES INC PO BOX 2267 MIDLAND, TEXAS 79702		² OGRID Number 7377
		³ Reason for Filing Code/ Effective Date NW 8/20/2022
⁴ API Number 30 - 025-45042	⁵ Pool Name WC-025 G-09 S253309P; Upper Wolfcamp	⁶ Pool Code 98180
⁷ Property Code 330995	⁸ Property Name Audacious 19 FED COM	⁹ Well Number 747H

II. ¹⁰ Surface Location

Ul or lot no.	Section	Township	Range	Lot Idn	Feet from the	North/South Line	Feet from the	East/West line	County
K	19	25S	33E		1832'	SOUTH	2289'	WEST	LEA

¹¹ Bottom Hole Location

UL or lot no.	Section	Township	Range	Lot Idn	Feet from the	North/South line	Feet from the	East/West line	County
P	30	25S	33E		109'	SOUTH	1290'	EAST	LEA
¹² Lse Code	¹³ Producing Method Code FLOWING	¹⁴ Gas Connection Date	¹⁵ C-129 Permit Number	¹⁶ C-129 Effective Date	¹⁷ C-129 Expiration Date				

III. Oil and Gas Transporters

¹⁸ Transporter OGRID	¹⁹ Transporter Name and Address	²⁰ O/G/W
372812	EOGRM	OIL
151618	ENTERPRISE FIELD SERVICES	GAS
298751	REGENCY FIELD SERVICES	GAS
36785	DCP MIDSTREAM	GAS

IV. Well Completion Data

²¹ Spud Date 05/14/2022	²² Ready Date 08/20/2022	²³ TD 20,533'	²⁴ PBTD 20,505'	²⁵ Perforations 13,078'-20,505'	²⁶ DHC, MC
²⁷ Hole Size	²⁸ Casing & Tubing Size	²⁹ Depth Set	³⁰ Sacks Cement		
13 1/2"	10 3/4"	927'	455 SXS CL C/CIRC		
9 7/8"	8 3/4"	12,376'	1612 SXS CL H/CL C		
7 7/8"	6"	20,513'	1255 SXS CL H/CIRC		

V. Well Test Data

³¹ Date New Oil 8/20/2022	³² Gas Delivery Date 8/20/2022	³³ Test Date 8/31/2022	³⁴ Test Length 24 HRS	³⁵ Tbg. Pressure	³⁶ Csg. Pressure 962
³⁷ Choke Size 68	³⁸ Oil 1966	³⁹ Water 6612	⁴⁰ Gas 5943		⁴¹ Test Method
⁴² I hereby certify that the rules of the Oil Conservation Division have been complied with and that the information given above is true and complete to the best of my knowledge and belief. Signature: <i>Kristina Agee</i>			OIL CONSERVATION DIVISION Approved by: Title: Approval Date: 		
Printed name: Kristina Agee					
Title: REGULATORY SPECIALIST					
E-mail Address: kristina_agee@eogresources.com					
Date: 9/16/2022		Phone: 432-686-6996			

District I
1625 N. French Dr., Hobbs, NM 88240
Phone: (575) 393-6161 Fax: (575) 393-0720
District II
811 S. First St., Artesia, NM 88210
Phone: (575) 748-1283 Fax: (575) 748-9720
District III
1000 Rio Brazos Road, Aztec, NM 87410
Phone: (505) 334-6178 Fax: (505) 334-6170
District IV
1220 S. St. Francis Dr., Santa Fe, NM 87505
Phone: (505) 476-3460 Fax: (505) 476-3462

State of New Mexico
Energy, Minerals & Natural Resources
Department
OIL CONSERVATION DIVISION
1220 South St. Francis Dr.
Santa Fe, NM 87505

FORM C-102

Revised August 1, 2011

Submit one copy to appropriate

District Office

☐ AMENDED REPORT

WELL LOCATION AND ACREAGE DEDICATION PLAT

¹ API Number 30-025-45042	² Pool Code 98180	³ Pool Name WC-025 G-09 S253309P; Upper Wolfcamp
⁴ Property Code 330995	⁵ Property Name AUDACIOUS 19 FED COM	
⁷ OGRID No. 7377	⁸ Operator Name EOG RESOURCES, INC.	⁶ Well Number 747H
		⁹ Elevation 3452'

¹⁰Surface Location


UL or lot no.	Section	Township	Range	Lot Idn	Feet from the	North/South line	Feet from the	East/West line	County
K	19	25-S	33-E	-	1832'	SOUTH	2289'	WEST	LEA

¹¹Bottom Hole Location If Different From Surface

UL or lot no.	Section	Township	Range	Lot Idn	Feet from the	North/South line	Feet from the	East/West line	County
P	30	25-S	33-E	-	109'	SOUTH	1290'	EAST	LEA

¹² Dedicated Acres 240	¹³ Joint or Infill	¹⁴ Consolidation Code	¹⁵ Order No.
---	-------------------------------	----------------------------------	-------------------------


No allowable will be assigned to this completion until all interests have been consolidated or a non-standard unit has been approved by the division.

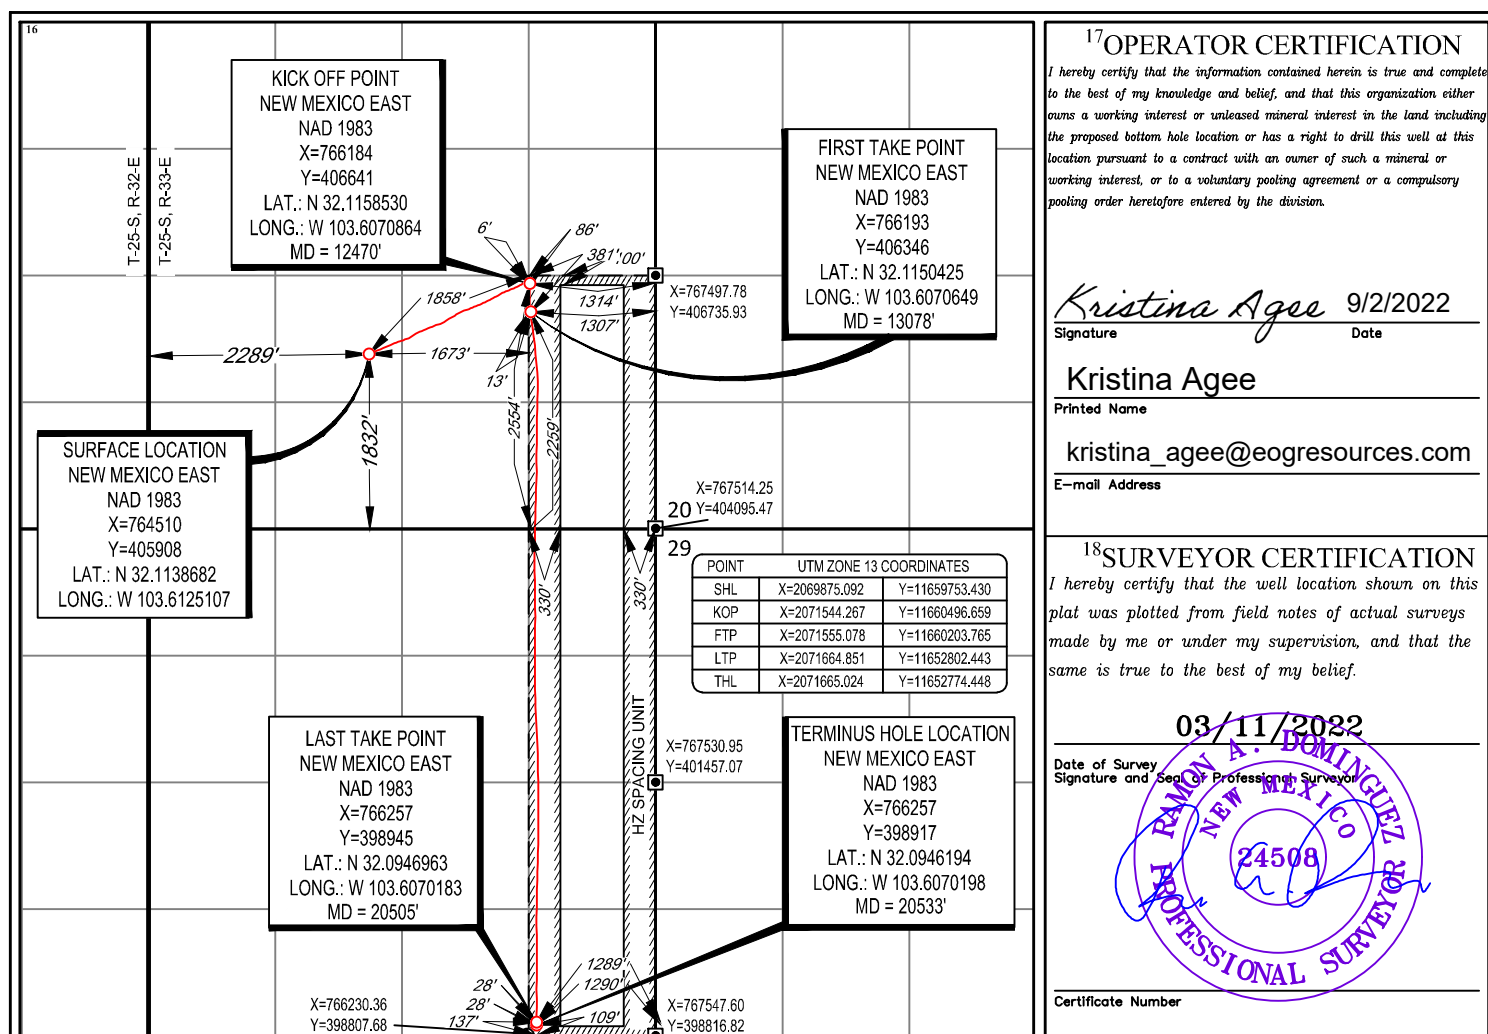

SCALE: 1" = 2000'

0' 1000' 2000'

SECTION 19, TOWNSHIP 25-S, RANGE 33-E, N.M.P.M.
LEA COUNTY, NEW MEXICO

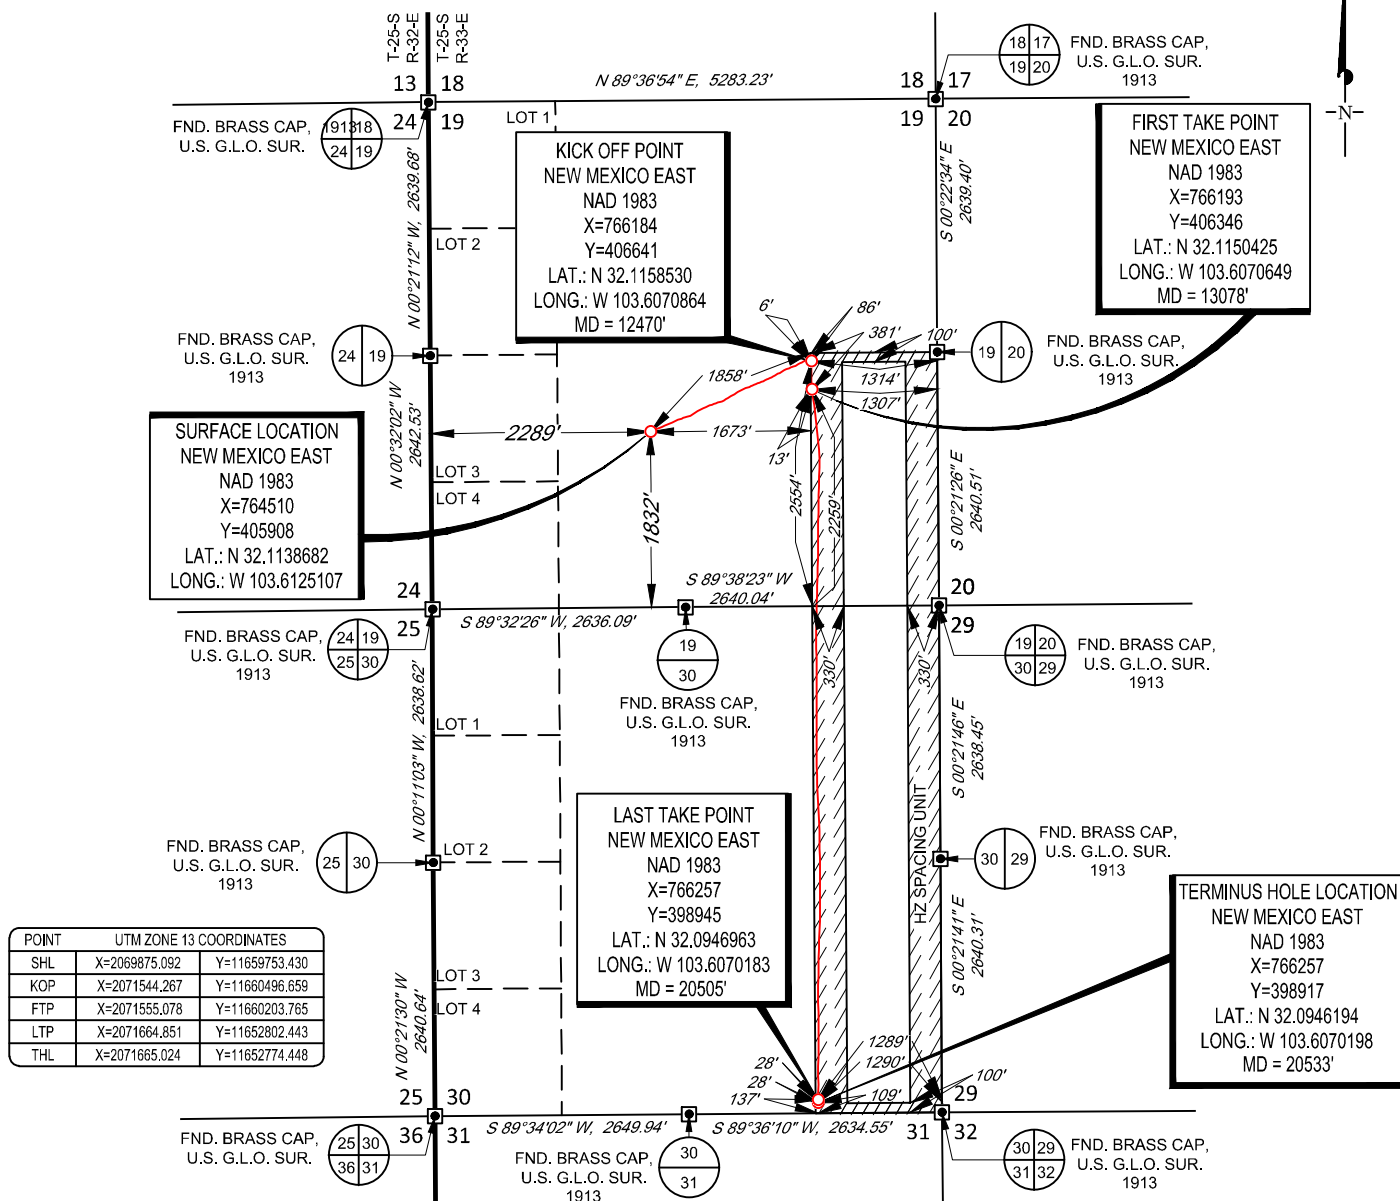

LEASE NAME & WELL NO.: AUDACIOUS 19 FED COM 747H

SECTION 19 TWP 25-S RGE 33-E SURVEY N.M.P.M.

COUNTY LEA STATE NM ELEVATION 3452'

DESCRIPTION 1832' FSL & 2289' FWL



1400 EVERMAN PARKWAY, Ste. 146 • FT. WORTH, TEXAS 76140
TELEPHONE: (817) 744-7512 • FAX (817) 744-7554
TEXAS FIRM REGISTRATION NO. 10042504
WWW.TOPOGRAPHIC.COM



Ramon A. Dominguez, P.S. No. 24508
August 8, 2022



AUDACIOUS 19 FED COM
747H
AS-DRILLED

DATE: 08/08/2022

FILE:AD_AUDACIOUS_19_FED_COM_747H

DRAWN BY: SAR

SHEET: 2 OF 2

REVISION:

NOTES:

1. ORIGINAL DOCUMENT SIZE: 8.5" X 11"
2. ALL BEARINGS, DISTANCES, AND COORDINATE VALUES CONTAINED HEREIN ARE GRID BASED UPON THE NEW MEXICO COORDINATE SYSTEM OF 1983, EAST ZONE, U.S. SURVEY FEET.
3. THIS WELL LOCATION SHOWN HEREON HAS BEEN SURVEYED ON THE GROUND UNDER MY SUPERVISION AND PREPARED ACCORDING TO THE EVIDENCE FOUND AT THE TIME OF SURVEY, AND DATA PROVIDED BY EOG RESOURCES, INC. THIS CERTIFICATION IS MADE AND LIMITED TO THOSE PERSONS OR ENTITIES SHOWN ON THE FACE OF THIS PLAT AND IS NON-TRANSFERABLE. THIS SURVEY IS CERTIFIED FOR THIS TRANSACTION ONLY.



Midland

Lea County, NM (NAD 83 NME)

Audacious 19 Fed Com

#747H

OH

Design: OH

Final PVA

23 June, 2022





Final PVA



Company:	Midland	Local Co-ordinate Reference:	Well #747H
Project:	Lea County, NM (NAD 83 NME)	TVD Reference:	KB = 25' @ 3477.0usft
Site:	Audacious 19 Fed Com	MD Reference:	KB = 25' @ 3477.0usft
Well:	#747H	North Reference:	Grid
Wellbore:	OH	Survey Calculation Method:	Minimum Curvature
Design:	OH	Database:	PEDM

Project	Lea County, NM (NAD 83 NME)		
Map System:	US State Plane 1983	System Datum:	Mean Sea Level
Geo Datum:	North American Datum 1983		
Map Zone:	New Mexico Eastern Zone		

Site	Audacious 19 Fed Com		
Site Position:		Northing:	406,706.00 usft
From:	Map	Easting:	765,298.00 usft
Position Uncertainty:	0.0 usft	Slot Radius:	13-3/16 "
		Latitude:	32° 6' 57.772 N
		Longitude:	103° 36' 35.813 W
		Grid Convergence:	0.38 °

Well		#747H				
Well Position	+N/-S	0.0 usft	Northing:	405,908.00 usft	Latitude:	32° 6' 49.927 N
	+E/-W	0.0 usft	Easting:	764,510.00 usft	Longitude:	103° 36' 45.037 W
Position Uncertainty		0.0 usft	Wellhead Elevation:	usft	Ground Level:	3,452.0 usft

Wellbore	OH				
Magnetics	Model Name	Sample Date	Declination (°)	Dip Angle (°)	Field Strength (nT)
	IGRF2020	5/12/2022	6.45	59.76	47,329.97718071

Design	OH			
Audit Notes:				
Version:	1.0	Phase:	ACTUAL	Tie On Depth: 0.0
Vertical Section:	Depth From (TVD) (usft)	+N/-S (usft)	+E/-W (usft)	Direction (°)
	0.0	0.0	0.0	165.89

Survey Program	Date	6/23/2022		
From (usft)	To (usft)	Survey (Wellbore)	Tool Name	Description
199.0	20,533.0	Gordon MWD (OH)	EOG MWD+IFR1	MWD + IFR1

Company:	Midland	Local Co-ordinate Reference:	Well #747H
Project:	Lea County, NM (NAD 83 NME)	TVD Reference:	KB = 25' @ 3477.0usft
Site:	Audacious 19 Fed Com	MD Reference:	KB = 25' @ 3477.0usft
Well:	#747H	North Reference:	Grid
Wellbore:	OH	Survey Calculation Method:	Minimum Curvature
Design:	OH	Database:	PEDM

Survey											
MD (usft)	Inc (°)	Azi (azimuth) (°)	TVD (usft)	N/S (usft)	E/W (usft)	DLeg (°/100usft)	Build (°/100usft)	Turn (°/100usft)	High to Plan (usft)	Right to Plan (usft)	
0.0	0.00	0.00	0.0	0.0	0.0	0.00	0.00	0.00	0.0	0.0	
199.0	0.52	51.53	199.0	0.6	0.7	0.26	0.26	0.00	0.0	0.0	
396.0	0.27	32.21	396.0	1.5	1.7	0.14	-0.13	-9.81	0.0	0.0	
573.0	0.56	260.40	573.0	1.7	1.0	0.43	0.16	-74.47	0.0	0.0	
663.0	0.74	247.12	663.0	1.4	0.1	0.26	0.20	-14.76	0.0	0.0	
844.0	1.96	205.17	843.9	-1.8	-2.3	0.83	0.67	-23.18	0.0	0.0	
942.0	2.54	211.62	941.9	-5.2	-4.2	0.64	0.59	6.58	0.0	0.0	
1,037.0	2.45	212.32	1,036.8	-8.7	-6.4	0.10	-0.09	0.74	-0.1	-0.1	
1,132.0	0.70	195.37	1,131.7	-11.0	-7.6	1.89	-1.84	-17.84	-0.3	-1.3	
1,226.0	3.91	64.79	1,225.7	-10.2	-4.9	4.68	3.41	-138.91	0.5	2.0	
1,320.0	6.51	64.80	1,319.3	-6.5	2.9	2.77	2.77	0.01	-2.9	3.6	
1,415.0	8.63	61.93	1,413.4	-0.9	14.0	2.27	2.23	-3.02	-7.3	4.9	
1,509.0	11.23	57.99	1,506.0	7.3	28.0	2.86	2.77	-4.19	-12.8	6.2	
1,603.0	13.70	63.77	1,597.8	17.1	45.8	2.94	2.63	6.15	-18.0	9.4	
1,698.0	16.41	67.04	1,689.5	27.3	68.2	2.99	2.85	3.44	-24.7	10.9	
1,792.0	17.86	68.64	1,779.4	37.7	93.9	1.62	1.54	1.70	-32.0	10.9	
1,887.0	18.46	66.64	1,869.6	49.0	121.2	0.91	0.63	-2.11	-41.1	8.8	
1,981.0	19.09	67.13	1,958.6	60.8	149.1	0.69	0.67	0.52	-50.7	8.6	
2,076.0	17.33	66.07	2,048.9	72.6	176.3	1.89	-1.85	-1.12	-59.7	7.1	
2,170.0	15.69	66.37	2,139.0	83.4	200.7	1.75	-1.74	0.32	-65.6	7.1	
2,265.0	16.02	65.54	2,230.4	94.0	224.5	0.42	0.35	-0.87	-70.7	5.9	
2,358.0	14.28	69.66	2,320.1	103.3	246.9	2.20	-1.87	4.43	-73.8	10.2	
2,452.0	13.06	66.54	2,411.5	111.5	267.5	1.52	-1.30	-3.32	-75.5	5.2	
2,547.0	13.60	65.67	2,503.9	120.4	287.5	0.61	0.57	-0.92	-76.3	3.8	
2,641.0	12.12	70.13	2,595.6	128.3	306.9	1.89	-1.57	4.74	-75.8	8.7	
2,735.0	11.14	72.39	2,687.6	134.4	324.8	1.15	-1.04	2.40	-73.5	9.4	
2,829.0	11.18	72.44	2,779.8	139.9	342.2	0.04	0.04	0.05	-70.9	6.9	

Company:	Midland	Local Co-ordinate Reference:	Well #747H
Project:	Lea County, NM (NAD 83 NME)	TVD Reference:	KB = 25' @ 3477.0usft
Site:	Audacious 19 Fed Com	MD Reference:	KB = 25' @ 3477.0usft
Well:	#747H	North Reference:	Grid
Wellbore:	OH	Survey Calculation Method:	Minimum Curvature
Design:	OH	Database:	PEDM

Survey											
MD (usft)	Inc (°)	Azi (azimuth) (°)	TVD (usft)	N/S (usft)	E/W (usft)	DLeg (°/100usft)	Build (°/100usft)	Turn (°/100usft)	High to Plan (usft)	Right to Plan (usft)	
2,924.0	11.29	72.24	2,873.0	145.5	359.8	0.12	0.12	-0.21	-68.3	4.1	
3,018.0	11.68	72.52	2,965.1	151.2	377.6	0.42	0.41	0.30	-66.2	1.8	
3,113.0	12.30	74.44	3,058.1	156.8	396.6	0.78	0.65	2.02	-64.9	0.9	
3,207.0	11.66	65.26	3,150.0	163.5	414.8	2.14	-0.68	-9.77	-62.6	-10.7	
3,301.0	11.17	59.32	3,242.2	172.1	431.3	1.35	-0.52	-6.32	-58.9	-15.8	
3,396.0	11.64	59.08	3,335.3	181.7	447.4	0.50	0.49	-0.25	-56.5	-13.8	
3,490.0	11.15	56.29	3,427.4	191.6	463.1	0.78	-0.52	-2.97	-53.6	-13.6	
3,584.0	10.51	54.93	3,519.8	201.6	477.7	0.73	-0.68	-1.45	-50.2	-11.3	
3,678.0	12.05	58.51	3,612.0	211.6	493.1	1.80	1.64	3.81	-48.3	-5.2	
3,773.0	14.15	64.32	3,704.5	221.8	512.0	2.61	2.21	6.12	-48.9	1.0	
3,867.0	14.38	66.03	3,795.6	231.6	533.0	0.51	0.24	1.82	-51.2	2.5	
3,961.0	12.98	65.59	3,886.9	240.7	553.3	1.49	-1.49	-0.47	-52.5	2.0	
4,056.0	14.23	64.77	3,979.2	250.1	573.6	1.33	1.32	-0.86	-53.7	1.3	
4,150.0	15.38	66.10	4,070.1	260.0	595.4	1.28	1.22	1.41	-56.8	2.5	
4,245.0	14.56	65.49	4,161.9	270.1	617.8	0.88	-0.86	-0.64	-60.3	1.7	
4,339.0	13.62	69.78	4,253.1	278.8	639.0	1.49	-1.00	4.56	-62.1	5.4	
4,434.0	12.64	73.36	4,345.6	285.7	659.4	1.34	-1.03	3.77	-62.2	6.9	
4,528.0	13.90	67.70	4,437.1	292.9	679.7	1.92	1.34	-6.02	-63.2	-1.0	
4,622.0	14.55	70.76	4,528.2	301.1	701.3	1.06	0.69	3.26	-65.5	0.9	
4,716.0	14.28	77.76	4,619.2	307.4	723.8	1.87	-0.29	7.45	-67.8	5.6	
4,811.0	14.46	70.74	4,711.3	313.8	746.4	1.84	0.19	-7.39	-70.5	-5.9	
4,905.0	14.21	60.17	4,802.4	323.4	767.5	2.79	-0.27	-11.24	-70.5	-18.7	
5,000.0	13.64	55.89	4,894.6	335.5	786.9	1.24	-0.60	-4.51	-71.0	-21.2	
5,094.0	12.32	53.14	4,986.2	347.7	804.1	1.55	-1.40	-2.93	-70.5	-20.6	
5,188.0	12.14	57.23	5,078.0	359.1	820.5	0.94	-0.19	4.35	-70.9	-12.0	
5,283.0	12.74	62.89	5,170.8	369.3	838.2	1.43	0.63	5.96	-71.0	-3.2	
5,377.0	12.86	60.57	5,262.5	379.1	856.5	0.56	0.13	-2.47	-70.7	-4.7	

Company:	Midland	Local Co-ordinate Reference:	Well #747H
Project:	Lea County, NM (NAD 83 NME)	TVD Reference:	KB = 25' @ 3477.0usft
Site:	Audacious 19 Fed Com	MD Reference:	KB = 25' @ 3477.0usft
Well:	#747H	North Reference:	Grid
Wellbore:	OH	Survey Calculation Method:	Minimum Curvature
Design:	OH	Database:	PEDM

Survey										
MD (usft)	Inc (°)	Azi (azimuth) (°)	TVD (usft)	N/S (usft)	E/W (usft)	DLeg (°/100usft)	Build (°/100usft)	Turn (°/100usft)	High to Plan (usft)	Right to Plan (usft)
5,471.0	12.91	59.56	5,354.1	389.6	874.7	0.25	0.05	-1.07	-70.7	-4.0
5,566.0	13.55	62.08	5,446.6	400.2	893.7	0.91	0.67	2.65	-71.5	0.7
5,660.0	13.67	61.38	5,538.0	410.7	913.1	0.22	0.13	-0.74	-72.7	1.2
5,755.0	13.90	59.81	5,630.2	421.8	932.9	0.46	0.24	-1.65	-74.3	1.0
5,849.0	13.99	60.90	5,721.5	433.0	952.5	0.30	0.10	1.16	-76.1	4.2
5,943.0	13.91	64.59	5,812.7	443.4	972.7	0.95	-0.09	3.93	-77.4	9.9
6,038.0	12.81	71.76	5,905.1	451.6	993.0	2.09	-1.16	7.55	-76.5	18.3
6,132.0	11.52	72.38	5,997.0	457.7	1,011.8	1.38	-1.37	0.66	-75.3	16.7
6,226.0	11.48	69.93	6,089.1	463.7	1,029.6	0.52	-0.04	-2.61	-73.7	11.5
6,321.0	11.03	68.43	6,182.3	470.3	1,046.9	0.57	-0.47	-1.58	-71.3	8.2
6,415.0	10.95	66.27	6,274.6	477.2	1,063.4	0.45	-0.09	-2.30	-68.4	4.9
6,510.0	11.21	65.19	6,367.8	484.7	1,080.1	0.35	0.27	-1.14	-65.5	3.5
6,604.0	12.46	68.66	6,459.8	492.2	1,097.8	1.53	1.33	3.69	-63.5	6.7
6,699.0	13.05	69.40	6,552.5	499.7	1,117.4	0.64	0.62	0.78	-63.3	6.1
6,793.0	12.86	68.98	6,644.1	507.2	1,137.1	0.23	-0.20	-0.45	-63.5	4.3
6,887.0	12.65	65.94	6,735.7	515.2	1,156.3	0.75	-0.22	-3.23	-63.4	0.2
6,982.0	12.12	63.73	6,828.5	523.8	1,174.7	0.75	-0.56	-2.33	-62.6	-2.0
7,076.0	11.78	65.72	6,920.5	532.1	1,192.3	0.57	-0.36	2.12	-61.1	0.3
7,171.0	12.22	66.54	7,013.4	540.1	1,210.4	0.50	0.46	0.86	-59.6	0.9
7,265.0	11.66	65.19	7,105.4	548.1	1,228.1	0.67	-0.60	-1.44	-58.1	-0.7
7,359.0	11.21	64.13	7,197.5	556.0	1,245.0	0.53	-0.48	-1.13	-55.7	-1.4
7,453.0	10.60	62.45	7,289.8	564.0	1,260.9	0.73	-0.65	-1.79	-52.4	-2.2
7,547.0	11.94	61.82	7,382.0	572.6	1,277.1	1.43	1.43	-0.67	-49.8	-1.6
7,642.0	11.93	61.14	7,475.0	582.0	1,294.4	0.15	-0.01	-0.72	-48.3	-0.8
7,736.0	11.45	61.48	7,567.0	591.1	1,311.1	0.52	-0.51	0.36	-46.4	1.0
7,831.0	11.74	62.80	7,660.1	600.1	1,327.9	0.41	0.31	1.39	-44.2	3.2
7,925.0	10.39	60.28	7,752.3	608.6	1,343.8	1.53	-1.44	-2.68	-41.4	2.7



Final PVA



Company:	Midland	Local Co-ordinate Reference:	Well #747H
Project:	Lea County, NM (NAD 83 NME)	TVD Reference:	KB = 25' @ 3477.0usft
Site:	Audacious 19 Fed Com	MD Reference:	KB = 25' @ 3477.0usft
Well:	#747H	North Reference:	Grid
Wellbore:	OH	Survey Calculation Method:	Minimum Curvature
Design:	OH	Database:	PEDM

Survey										
MD (usft)	Inc (°)	Azi (azimuth) (°)	TVD (usft)	N/S (usft)	E/W (usft)	DLeg (°/100usft)	Build (°/100usft)	Turn (°/100usft)	High to Plan (usft)	Right to Plan (usft)
8,019.0	11.12	59.38	7,844.7	617.5	1,359.0	0.80	0.78	-0.96	-38.1	4.1
8,113.0	11.90	60.06	7,936.8	626.9	1,375.2	0.84	0.83	0.72	-35.9	6.6
8,208.0	11.55	62.33	8,029.8	636.2	1,392.1	0.61	-0.37	2.39	-33.7	9.5
8,302.0	11.85	64.43	8,121.8	644.8	1,409.1	0.55	0.32	2.23	-31.4	11.3
8,396.0	12.19	69.74	8,213.8	652.4	1,427.1	1.23	0.36	5.65	-28.9	13.4
8,491.0	11.12	68.40	8,306.8	659.2	1,445.1	1.16	-1.13	-1.41	-27.1	11.4
8,585.0	10.32	69.67	8,399.2	665.5	1,461.4	0.89	-0.85	1.35	-23.4	10.6
8,680.0	9.86	70.32	8,492.7	671.2	1,477.0	0.50	-0.48	0.68	-18.7	9.1
8,774.0	10.82	66.24	8,585.2	677.4	1,492.7	1.28	1.02	-4.34	-15.2	6.9
8,868.0	10.75	65.60	8,677.5	684.6	1,508.7	0.15	-0.07	-0.68	-11.8	6.5
8,963.0	11.36	66.42	8,770.8	692.0	1,525.4	0.66	0.64	0.86	-8.7	6.4
9,057.0	12.58	62.85	8,862.7	700.4	1,543.0	1.52	1.30	-3.80	-7.6	6.2
9,152.0	12.07	62.45	8,955.5	709.7	1,561.0	0.54	-0.54	-0.42	-6.7	7.1
9,246.0	10.41	63.14	9,047.7	718.1	1,577.3	1.77	-1.77	0.73	-4.0	8.1
9,340.0	8.27	61.42	9,140.5	725.2	1,590.8	2.30	-2.28	-1.83	1.5	9.2
9,435.0	6.10	55.61	9,234.7	731.3	1,601.0	2.41	-2.28	-6.12	9.7	12.2
9,528.0	4.65	44.04	9,327.3	736.8	1,607.7	1.94	-1.56	-12.44	17.9	20.5
9,622.0	6.86	59.21	9,420.8	742.4	1,615.1	2.83	2.35	16.14	33.8	18.3
9,717.0	6.67	74.01	9,515.2	746.8	1,625.3	1.84	-0.20	15.58	44.1	7.9
9,811.0	5.80	72.99	9,608.6	749.7	1,635.1	0.93	-0.93	-1.09	48.3	6.6
9,905.0	5.69	71.83	9,702.1	752.5	1,644.1	0.17	-0.12	-1.23	50.2	6.1
9,999.0	4.30	76.84	9,795.8	754.8	1,651.9	1.55	-1.48	5.33	50.6	0.4
10,094.0	2.97	81.59	9,890.6	756.0	1,657.8	1.43	-1.40	5.00	49.5	-4.9
10,188.0	2.22	93.24	9,984.5	756.2	1,662.1	0.97	-0.80	12.39	45.1	-15.3
10,282.0	1.75	97.59	10,078.4	755.9	1,665.3	0.52	-0.50	4.63	40.6	-18.6
10,376.0	1.80	85.88	10,172.4	755.9	1,668.2	0.39	0.05	-12.46	40.6	-10.3
10,471.0	1.46	93.39	10,267.4	755.9	1,670.9	0.42	-0.36	7.91	36.3	-15.3

Company:	Midland	Local Co-ordinate Reference:	Well #747H
Project:	Lea County, NM (NAD 83 NME)	TVD Reference:	KB = 25' @ 3477.0usft
Site:	Audacious 19 Fed Com	MD Reference:	KB = 25' @ 3477.0usft
Well:	#747H	North Reference:	Grid
Wellbore:	OH	Survey Calculation Method:	Minimum Curvature
Design:	OH	Database:	PEDM

Survey										
MD (usft)	Inc (°)	Azi (azimuth) (°)	TVD (usft)	N/S (usft)	E/W (usft)	DLeg (°/100usft)	Build (°/100usft)	Turn (°/100usft)	High to Plan (usft)	Right to Plan (usft)
10,565.0	0.86	103.49	10,361.3	755.7	1,672.8	0.67	-0.64	10.74	31.1	-21.2
10,659.0	0.80	86.91	10,455.3	755.5	1,674.1	0.26	-0.06	-17.64	34.6	-11.6
10,754.0	0.25	58.29	10,550.3	755.7	1,675.0	0.62	-0.58	-30.13	35.1	6.0
10,848.0	0.51	261.03	10,644.3	755.7	1,674.7	0.79	0.28	-167.30	-35.0	7.9
10,942.0	0.68	254.09	10,738.3	755.5	1,673.8	0.20	0.18	-7.38	-36.6	3.6
11,036.0	0.61	217.27	10,832.3	754.9	1,672.9	0.44	-0.07	-39.17	-32.4	-19.4
11,130.0	2.19	352.33	10,926.3	756.3	1,672.4	2.83	1.68	143.68	7.8	37.0
11,225.0	2.28	16.23	11,021.2	759.9	1,672.7	0.98	0.09	25.16	18.6	31.4
11,320.0	1.65	13.22	11,116.2	763.1	1,673.5	0.67	-0.66	-3.17	13.6	32.2
11,414.0	1.37	290.30	11,210.1	764.8	1,672.8	2.14	-0.30	-88.21	-31.6	16.2
11,508.0	2.18	263.55	11,304.1	765.0	1,669.9	1.21	0.86	-28.46	-38.3	-0.3
11,602.0	2.31	255.73	11,398.0	764.3	1,666.3	0.35	0.14	-8.32	-41.5	-5.7
11,696.0	2.04	250.56	11,492.0	763.3	1,662.9	0.35	-0.29	-5.50	-44.4	-9.6
11,791.0	4.85	201.25	11,586.8	759.0	1,659.9	4.05	2.96	-51.91	-26.7	-41.3
11,885.0	4.51	203.12	11,680.5	751.9	1,657.0	0.40	-0.36	1.99	-35.7	-40.3
11,979.0	2.37	187.24	11,774.3	746.6	1,655.3	2.47	-2.28	-16.89	-28.9	-49.5
12,073.0	2.81	125.01	11,868.2	743.3	1,656.9	2.88	0.47	-66.20	27.1	-50.4
12,167.0	3.63	121.88	11,962.1	740.4	1,661.3	0.89	0.87	-3.33	24.5	-49.0
12,261.0	2.88	108.46	12,055.9	738.1	1,666.1	1.13	-0.80	-14.28	29.9	-42.6
12,335.0	2.66	115.84	12,129.8	736.7	1,669.4	0.57	-0.30	9.97	20.7	-45.9
12,408.0	2.72	121.62	12,202.8	735.1	1,672.4	0.38	0.08	7.92	12.5	-47.5
12,470.0	2.46	137.79	12,264.7	733.3	1,674.5	1.24	-0.41	26.07	-3.9	-48.7
KOP, MD:12470.0', TVD:12264.7', N/S:733.3', E/W:1674.5', INC:2.46										
12,502.0	2.42	147.08	12,296.7	732.3	1,675.4	1.24	-0.14	29.04	-12.9	-47.2
12,597.0	12.64	171.34	12,390.7	720.3	1,678.0	11.03	10.76	25.54	-31.9	-35.1
12,602.3	13.15	172.40	12,395.9	719.1	1,678.2	10.53	9.54	19.96	-32.6	-34.4
FTP Crossing, MD:12602.3', TVD:12395.9', N/S:719.1', E/W:1678.2', INC:13.15										



Final PVA



Company:	Midland	Local Co-ordinate Reference:	Well #747H
Project:	Lea County, NM (NAD 83 NME)	TVD Reference:	KB = 25' @ 3477.0usft
Site:	Audacious 19 Fed Com	MD Reference:	KB = 25' @ 3477.0usft
Well:	#747H	North Reference:	Grid
Wellbore:	OH	Survey Calculation Method:	Minimum Curvature
Design:	OH	Database:	PEDM

Survey										
MD (usft)	Inc (°)	Azi (azimuth) (°)	TVD (usft)	N/S (usft)	E/W (usft)	DLeg (°/100usft)	Build (°/100usft)	Turn (°/100usft)	High to Plan (usft)	Right to Plan (usft)
12,691.0	21.98	182.76	12,480.4	692.5	1,678.7	10.53	9.96	11.68	-38.1	-27.8
12,786.0	29.71	182.25	12,565.8	651.1	1,677.0	8.14	8.14	-0.54	-35.5	-30.4
12,880.0	42.15	179.29	12,641.8	596.1	1,676.4	13.36	13.23	-3.15	-31.9	-32.8
12,974.0	53.12	178.19	12,705.1	526.8	1,678.0	11.70	11.67	-1.17	-32.2	-32.0
13,068.0	60.53	175.96	12,756.5	448.3	1,682.1	8.13	7.88	-2.37	-31.2	-28.8
13,163.0	65.95	170.85	12,799.2	364.1	1,691.9	7.46	5.71	-5.38	-24.3	-19.8
13,257.0	71.92	171.73	12,833.0	277.4	1,705.2	6.41	6.35	0.94	-11.8	-6.2
13,351.0	83.73	172.54	12,852.8	186.5	1,717.7	12.59	12.56	0.86	1.8	6.2
13,446.0	91.33	174.51	12,856.9	92.3	1,728.4	8.26	8.00	2.07	6.2	16.2
13,540.0	91.53	174.42	12,854.6	-1.2	1,737.5	0.23	0.21	-0.10	4.2	24.7
13,635.0	91.02	173.69	12,852.4	-95.7	1,747.3	0.94	-0.54	-0.77	2.3	34.0
13,729.0	86.76	174.19	12,854.3	-189.1	1,757.2	4.56	-4.53	0.53	4.0	43.4
13,824.0	89.82	181.29	12,857.1	-283.9	1,761.0	8.13	3.22	7.47	7.3	46.5
13,918.0	89.01	181.40	12,858.1	-377.9	1,758.8	0.87	-0.86	0.12	8.6	43.7
14,012.0	88.64	181.62	12,860.0	-471.9	1,756.3	0.46	-0.39	0.23	10.7	40.7
14,106.0	88.03	180.98	12,862.7	-565.8	1,754.2	0.94	-0.65	-0.68	13.7	37.9
14,201.0	90.04	180.38	12,864.3	-660.8	1,753.0	2.21	2.12	-0.63	15.5	36.2
14,295.0	90.27	181.35	12,864.1	-754.8	1,751.6	1.06	0.24	1.03	15.5	34.2
14,390.0	91.22	180.99	12,862.8	-849.7	1,749.7	1.07	1.00	-0.38	14.5	31.7
14,484.0	90.21	180.74	12,861.7	-943.7	1,748.2	1.11	-1.07	-0.27	13.5	29.7
14,578.0	89.03	180.48	12,862.3	-1,037.7	1,747.2	1.29	-1.26	-0.28	14.4	28.1
14,673.0	89.04	179.01	12,863.9	-1,132.7	1,747.7	1.55	0.01	-1.55	16.2	28.0
14,767.0	89.37	180.33	12,865.2	-1,226.7	1,748.2	1.45	0.35	1.40	17.7	27.9
14,861.0	89.52	182.43	12,866.1	-1,320.6	1,745.9	2.24	0.16	2.23	18.8	25.0
14,956.0	90.87	182.32	12,865.8	-1,415.5	1,742.0	1.43	1.42	-0.12	18.6	20.5
15,050.0	90.97	181.51	12,864.3	-1,509.5	1,738.9	0.87	0.11	-0.86	17.3	16.7
15,145.0	89.03	180.61	12,864.3	-1,604.5	1,737.1	2.25	-2.04	-0.95	17.5	14.4

Company:	Midland	Local Co-ordinate Reference:	Well #747H
Project:	Lea County, NM (NAD 83 NME)	TVD Reference:	KB = 25' @ 3477.0usft
Site:	Audacious 19 Fed Com	MD Reference:	KB = 25' @ 3477.0usft
Well:	#747H	North Reference:	Grid
Wellbore:	OH	Survey Calculation Method:	Minimum Curvature
Design:	OH	Database:	PEDM

Survey											
MD (usft)	Inc (°)	Azi (azimuth) (°)	TVD (usft)	N/S (usft)	E/W (usft)	DLeg (°/100usft)	Build (°/100usft)	Turn (°/100usft)	High to Plan (usft)	Right to Plan (usft)	
15,239.0	91.95	181.96	12,863.5	-1,698.4	1,735.0	3.42	3.11	1.44	16.9	11.7	
15,333.0	91.05	181.24	12,861.0	-1,792.3	1,732.4	1.23	-0.96	-0.77	14.6	8.4	
15,427.0	91.89	181.07	12,858.6	-1,886.3	1,730.5	0.91	0.89	-0.18	12.4	6.0	
15,521.0	91.33	180.71	12,855.9	-1,980.2	1,729.0	0.71	-0.60	-0.38	9.9	3.9	
15,615.0	91.05	180.38	12,854.0	-2,074.2	1,728.1	0.46	-0.30	-0.35	8.2	2.4	
15,710.0	90.91	180.06	12,852.4	-2,169.2	1,727.8	0.37	-0.15	-0.34	6.7	1.4	
15,804.0	90.07	179.46	12,851.6	-2,263.2	1,728.2	1.10	-0.89	-0.64	6.1	1.2	
15,898.0	92.17	179.49	12,849.7	-2,357.2	1,729.0	2.23	2.23	0.03	4.5	1.5	
15,992.0	89.93	179.31	12,848.0	-2,451.1	1,730.0	2.39	-2.38	-0.19	2.9	1.9	
16,087.0	86.85	179.30	12,850.7	-2,546.1	1,731.2	3.24	-3.24	-0.01	5.7	2.4	
16,181.0	85.72	178.86	12,856.8	-2,639.9	1,732.7	1.29	-1.20	-0.47	11.8	3.3	
16,275.0	88.11	180.38	12,861.8	-2,733.7	1,733.3	3.01	2.54	1.62	16.8	3.3	
16,370.0	89.20	180.58	12,864.1	-2,828.7	1,732.5	1.17	1.15	0.21	19.1	1.9	
16,464.0	90.24	180.28	12,864.5	-2,922.7	1,731.8	1.15	1.11	-0.32	19.5	0.6	
16,558.0	90.13	179.98	12,864.2	-3,016.7	1,731.6	0.34	-0.12	-0.32	19.2	-0.2	
16,652.0	91.11	179.78	12,863.2	-3,110.7	1,731.8	1.06	1.04	-0.21	18.2	-0.6	
16,747.0	91.86	179.72	12,860.7	-3,205.7	1,732.2	0.79	0.79	-0.06	15.7	-0.7	
16,841.0	92.12	179.87	12,857.5	-3,299.6	1,732.5	0.32	0.28	0.16	12.5	-1.0	
16,935.0	91.55	180.67	12,854.5	-3,393.5	1,732.1	1.04	-0.61	0.85	9.5	-2.0	
17,030.0	89.90	179.12	12,853.3	-3,488.5	1,732.3	2.38	-1.74	-1.63	8.3	-2.5	
17,124.0	89.17	178.54	12,854.0	-3,582.5	1,734.2	0.99	-0.78	-0.62	9.0	-1.1	
17,218.0	88.61	177.63	12,855.8	-3,676.4	1,737.3	1.14	-0.60	-0.97	10.8	1.4	
17,313.0	88.19	177.66	12,858.5	-3,771.3	1,741.2	0.44	-0.44	0.03	13.5	4.7	
17,407.0	86.51	177.30	12,862.8	-3,865.1	1,745.3	1.83	-1.79	-0.38	17.8	8.3	
17,501.0	86.48	177.09	12,868.6	-3,958.8	1,749.9	0.23	-0.03	-0.22	23.6	12.3	
17,595.0	87.10	177.22	12,873.8	-4,052.6	1,754.6	0.67	0.66	0.14	28.8	16.3	
17,703.0	92.68	178.37	12,874.1	-4,160.4	1,758.7	5.28	5.17	1.06	29.1	19.8	

Company:	Midland	Local Co-ordinate Reference:	Well #747H
Project:	Lea County, NM (NAD 83 NME)	TVD Reference:	KB = 25' @ 3477.0usft
Site:	Audacious 19 Fed Com	MD Reference:	KB = 25' @ 3477.0usft
Well:	#747H	North Reference:	Grid
Wellbore:	OH	Survey Calculation Method:	Minimum Curvature
Design:	OH	Database:	PEDM

Survey										
MD (usft)	Inc (°)	Azi (azimuth) (°)	TVD (usft)	N/S (usft)	E/W (usft)	DLeg (°/100usft)	Build (°/100usft)	Turn (°/100usft)	High to Plan (usft)	Right to Plan (usft)
17,797.0	93.17	178.62	12,869.3	-4,254.3	1,761.2	0.59	0.52	0.27	24.3	21.7
17,892.0	91.58	179.28	12,865.3	-4,349.2	1,762.9	1.81	-1.67	0.69	20.3	22.8
17,986.0	91.22	178.97	12,863.0	-4,443.2	1,764.4	0.51	-0.38	-0.33	18.0	23.6
18,080.0	91.19	179.33	12,861.0	-4,537.1	1,765.8	0.38	-0.03	0.38	16.0	24.4
18,175.0	91.22	180.38	12,859.0	-4,632.1	1,766.0	1.11	0.03	1.11	14.0	24.1
18,269.0	90.85	180.37	12,857.3	-4,726.1	1,765.4	0.39	-0.39	-0.01	12.3	22.9
18,363.0	90.57	180.40	12,856.2	-4,820.1	1,764.8	0.30	-0.30	0.03	11.2	21.6
18,458.0	90.38	179.71	12,855.4	-4,915.1	1,764.7	0.75	-0.20	-0.73	10.4	20.9
18,552.0	90.15	178.89	12,855.0	-5,009.1	1,765.8	0.91	-0.24	-0.87	10.0	21.5
18,646.0	89.40	182.01	12,855.3	-5,103.0	1,765.1	3.41	-0.80	3.32	10.6	20.2
18,741.0	88.98	182.21	12,856.7	-5,198.0	1,761.6	0.49	-0.44	0.21	12.2	16.0
18,835.0	90.60	181.66	12,857.0	-5,291.9	1,758.4	1.82	1.72	-0.59	12.8	12.3
18,930.0	90.21	181.63	12,856.3	-5,386.9	1,755.7	0.41	-0.41	-0.03	12.3	8.9
19,024.0	90.10	181.33	12,856.1	-5,480.8	1,753.3	0.34	-0.12	-0.32	12.3	5.9
19,118.0	90.04	181.22	12,856.0	-5,574.8	1,751.2	0.13	-0.06	-0.12	12.4	3.2
19,213.0	89.62	181.15	12,856.3	-5,669.8	1,749.2	0.45	-0.44	-0.07	13.0	0.7
19,308.0	90.97	180.07	12,855.8	-5,764.8	1,748.2	1.82	1.42	-1.14	12.7	-1.0
19,402.0	90.52	180.30	12,854.5	-5,858.8	1,747.9	0.54	-0.48	0.24	11.7	-1.9
19,497.0	90.57	179.65	12,853.6	-5,953.8	1,747.9	0.69	0.05	-0.68	11.0	-2.4
19,591.0	90.52	179.55	12,852.7	-6,047.8	1,748.6	0.12	-0.05	-0.11	10.4	-2.4
19,685.0	90.21	179.98	12,852.2	-6,141.8	1,749.0	0.56	-0.33	0.46	10.0	-2.6
19,779.0	89.23	179.84	12,852.6	-6,235.8	1,749.1	1.05	-1.04	-0.15	10.7	-3.0
19,874.0	90.71	179.71	12,852.7	-6,330.8	1,749.5	1.56	1.56	-0.14	11.0	-3.3
19,968.0	92.40	180.46	12,850.1	-6,424.7	1,749.4	1.97	1.80	0.80	8.7	-4.0
20,062.0	92.28	180.59	12,846.3	-6,518.6	1,748.5	0.19	-0.13	0.14	5.1	-5.5
20,156.0	91.05	179.93	12,843.5	-6,612.6	1,748.1	1.48	-1.31	-0.70	2.6	-6.5
20,251.0	88.28	179.62	12,844.1	-6,707.6	1,748.4	2.93	-2.92	-0.33	3.4	-6.7

Company:	Midland	Local Co-ordinate Reference:	Well #747H
Project:	Lea County, NM (NAD 83 NME)	TVD Reference:	KB = 25' @ 3477.0usft
Site:	Audacious 19 Fed Com	MD Reference:	KB = 25' @ 3477.0usft
Well:	#747H	North Reference:	Grid
Wellbore:	OH	Survey Calculation Method:	Minimum Curvature
Design:	OH	Database:	PEDM

Survey											
MD (usft)	Inc (°)	Azi (azimuth) (°)	TVD (usft)	N/S (usft)	E/W (usft)	DLeg (°/100usft)	Build (°/100usft)	Turn (°/100usft)	High to Plan (usft)	Right to Plan (usft)	
20,345.0	88.22	180.12	12,847.0	-6,801.5	1,748.7	0.54	-0.06	0.53	6.5	-7.1	
20,439.0	88.05	180.53	12,850.0	-6,895.5	1,748.1	0.47	-0.18	0.44	9.8	-8.3	
20,471.0	88.05	180.53	12,851.1	-6,927.5	1,747.8	0.00	0.00	0.00	11.0	-8.8	
Last MWD Survey (MD=20471.0')											
20,533.0	88.05	180.53	12,853.2	-6,989.4	1,747.3	0.00	0.00	0.00	13.2	-9.7	
Projection to Bit (MD=20533.0')											

Design Annotations				
Measured Depth (usft)	Vertical Depth (usft)	Local Coordinates		Comment
		+N/-S (usft)	+E/-W (usft)	
12,470.0	12,264.7	733.3	1,674.5	KOP, MD:12470.0', TVD:12264.7',N/S:733.3', E/W:1674.5', INC:2.46
12,602.3	12,395.9	719.1	1,678.2	FTP Crossing, MD:12602.3', TVD:12395.9',N/S:719.1', E/W:1678.2', INC:13.15
20,471.0	12,851.1	-6,927.5	1,747.8	Last MWD Survey (MD=20471.0')
20,533.0	12,853.2	-6,989.4	1,747.3	Projection to Bit (MD=20533.0')

Checked By: _____ Approved By: _____ Date: _____



Lea County, NM (NAD 83 NME)

Audacious 19 Fed Com #747H

Plan #3


PROJECT DETAILS: Lea County, NM (NAD 83 NME)

Geodetic System: US State Plane 1983
Datum: North American Datum 1983
Ellipsoid: GRS 1980
Zone: New Mexico Eastern Zone
System Datum: Mean Sea Level

WELL DETAILS: #747H

KB = 25' @ 3477.0usft
Northing 405908.00 Easting 764510.00 Latitude 32° 6' 49.927 N Longitude 103° 36' 45.037 W

Azimuths to Grid North
True North: -0.38°
Magnetic North: 6.07°
Magnetic Field
Strength: 47330.0nT
Dip Angle: 59.76°
Date: 5/12/2022
Model: IGRF2020

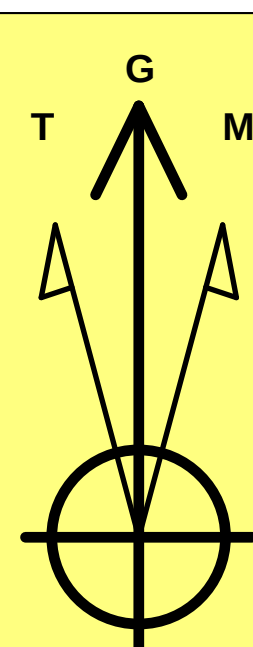








To convert a Magnetic Direction to a Grid Direction, Add 6.07°
To convert a Magnetic Direction to a True Direction, Add 6.45° East
To convert a True Direction to a Grid Direction, Subtract 0.38°

SECTION DETAILS

MD	Inc	Azi	TVD	+N/-S	+E/-W	Dleg	TFace	VSect	Target
942.0	2.54	211.62	941.9	-5.2	-4.2	0.00	0.00	4.0	
1008.0	2.54	211.62	1007.8	-7.7	-5.7	0.00	0.00	6.1	
1760.8	12.88	65.34	1755.0	13.2	62.2	2.00	-151.56	2.3	
9563.5	12.88	65.34	9361.5	738.9	1642.5	0.00	0.00	-316.2	
10207.4	0.00	0.00	10000.0	769.0	1708.0	2.00	180.00	-329.4	
12485.4	0.00	0.00	12278.0	769.0	1708.0	0.00	0.00	-329.4	
13386.8	90.14	179.65	12851.0	194.6	1711.5	10.00	179.65	228.5	
14570.8	90.14	179.65	12848.0	-989.3	1718.8	0.00	0.00	1378.5	TGT#1(AUDACIOUS 19 FED COM #747H)
14572.4	90.11	179.63	12848.0	-990.9	1718.8	2.00	-152.58	1380.0	TGT#2(AUDACIOUS 19 FED COM #747H)
16070.8	90.11	179.63	12845.0	-2489.3	1728.4	0.00	0.00	2835.5	TGT#3(AUDACIOUS 19 FED COM #747H)
16076.6	90.00	179.64	12845.0	-2495.0	1728.4	2.00	177.71	2841.1	
18570.8	90.00	179.64	12845.0	-4989.2	1744.2	0.00	0.00	5263.9	
18577.9	90.14	179.63	12845.0	-4996.4	1744.2	2.00	-1.77	5270.9	
20571.6	90.14	179.63	12840.0	-6990.0	1757.0	0.00	0.00	7207.4	PBHL (Audacious 19 Fed Com #747H)

WELLBORE TARGET DETAILS (MAP CO-ORDINATES)

Name	TVD	+N/-S	+E/-W	Northing	Easting
AC TGT(Audacious 19 Fed Com #747H)	8763.4	681.9	1518.3	406589.90	766028.30
KOP(Audacious 19 Fed Com #747H)	12278.0	769.0	1708.0	406677.00	766218.00
FTP (Audacious 19 Fed Com #747H)	12808.0	719.0	1718.0	406627.00	766228.00
PBHL (Audacious 19 Fed Com #747H)	12840.0	-6990.0	1757.0	398918.00	766267.00
TGT#2(AUDACIOUS 19 FED COM #747H)	12845.0	-2489.3	1728.4	403418.70	766238.40
TGT#3(AUDACIOUS 19 FED COM #747H)	12845.0	-4989.2	1744.2	400918.80	766254.20
TGT#1(AUDACIOUS 19 FED COM #747H)	12848.0	-989.3	1718.8	404918.70	766228.80

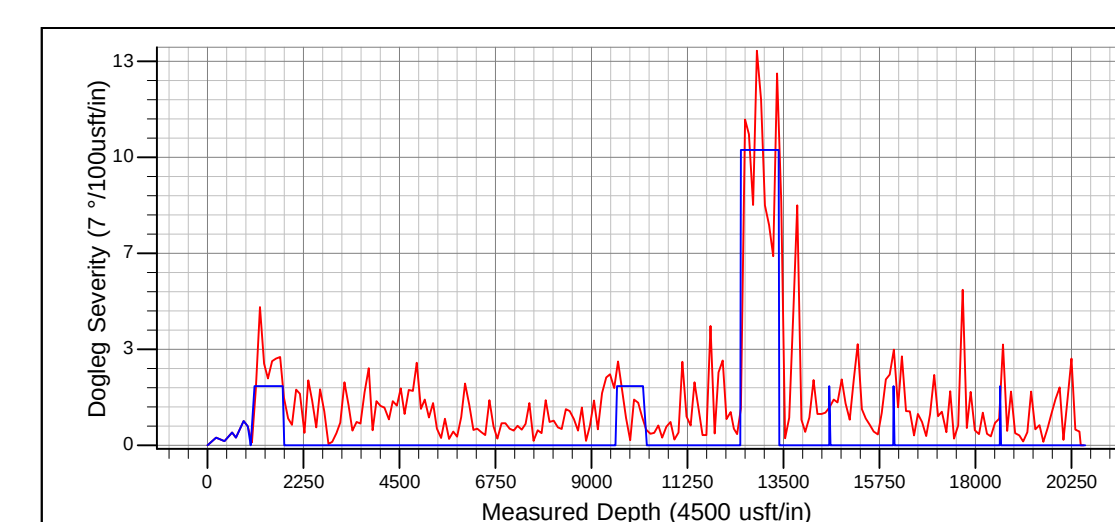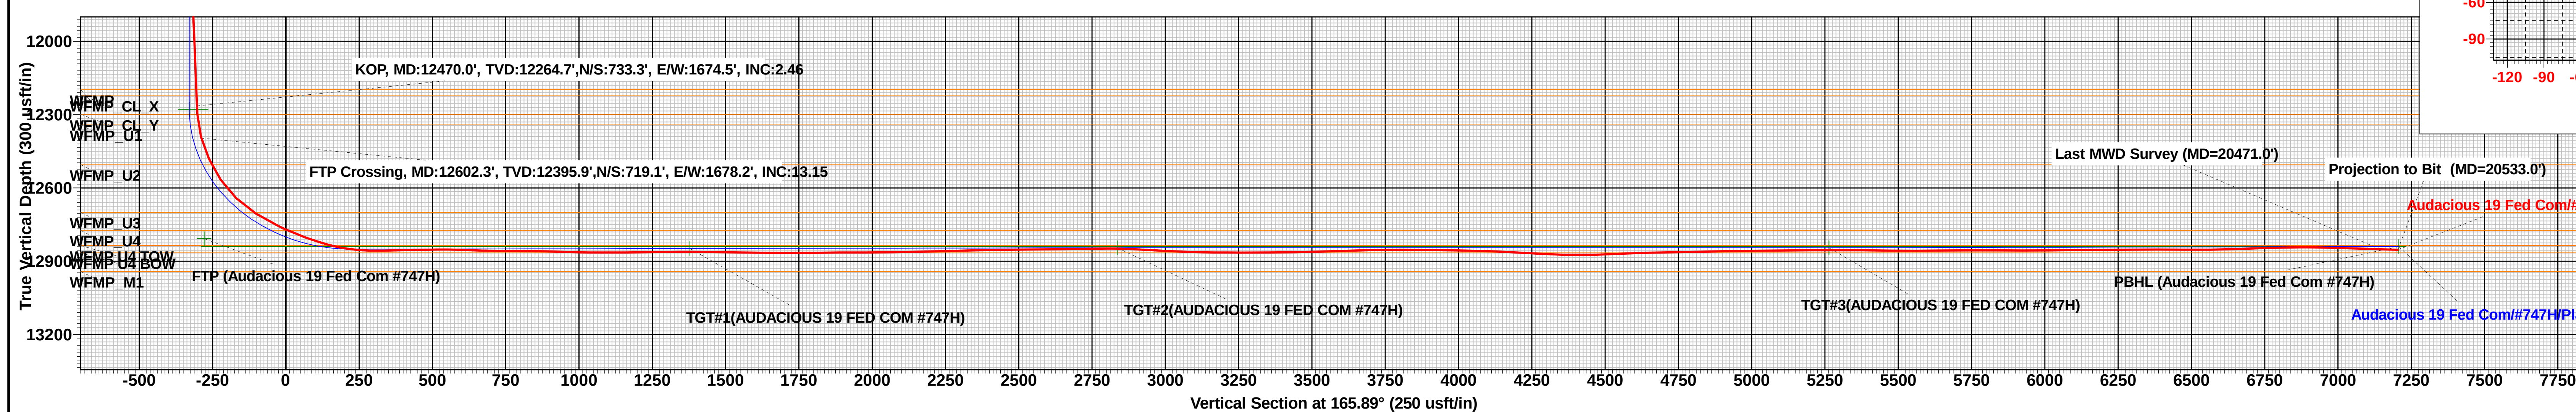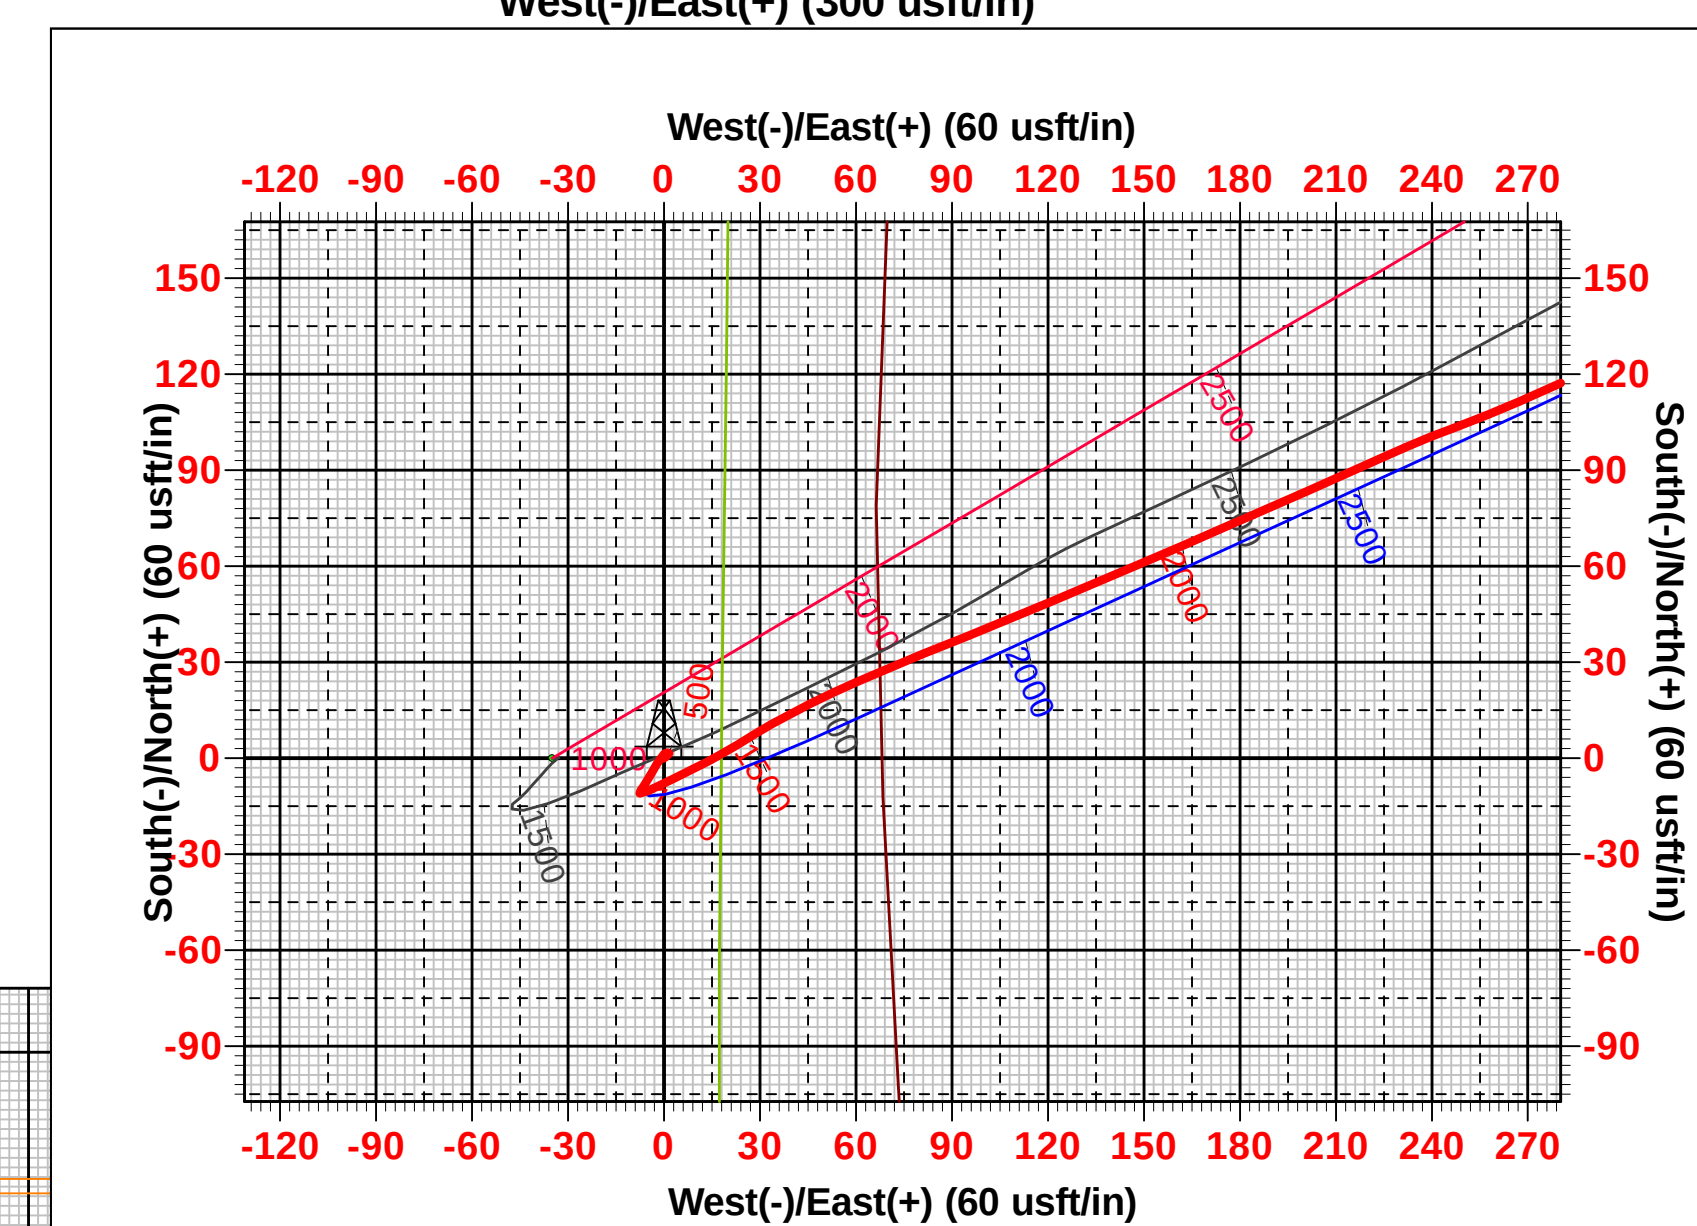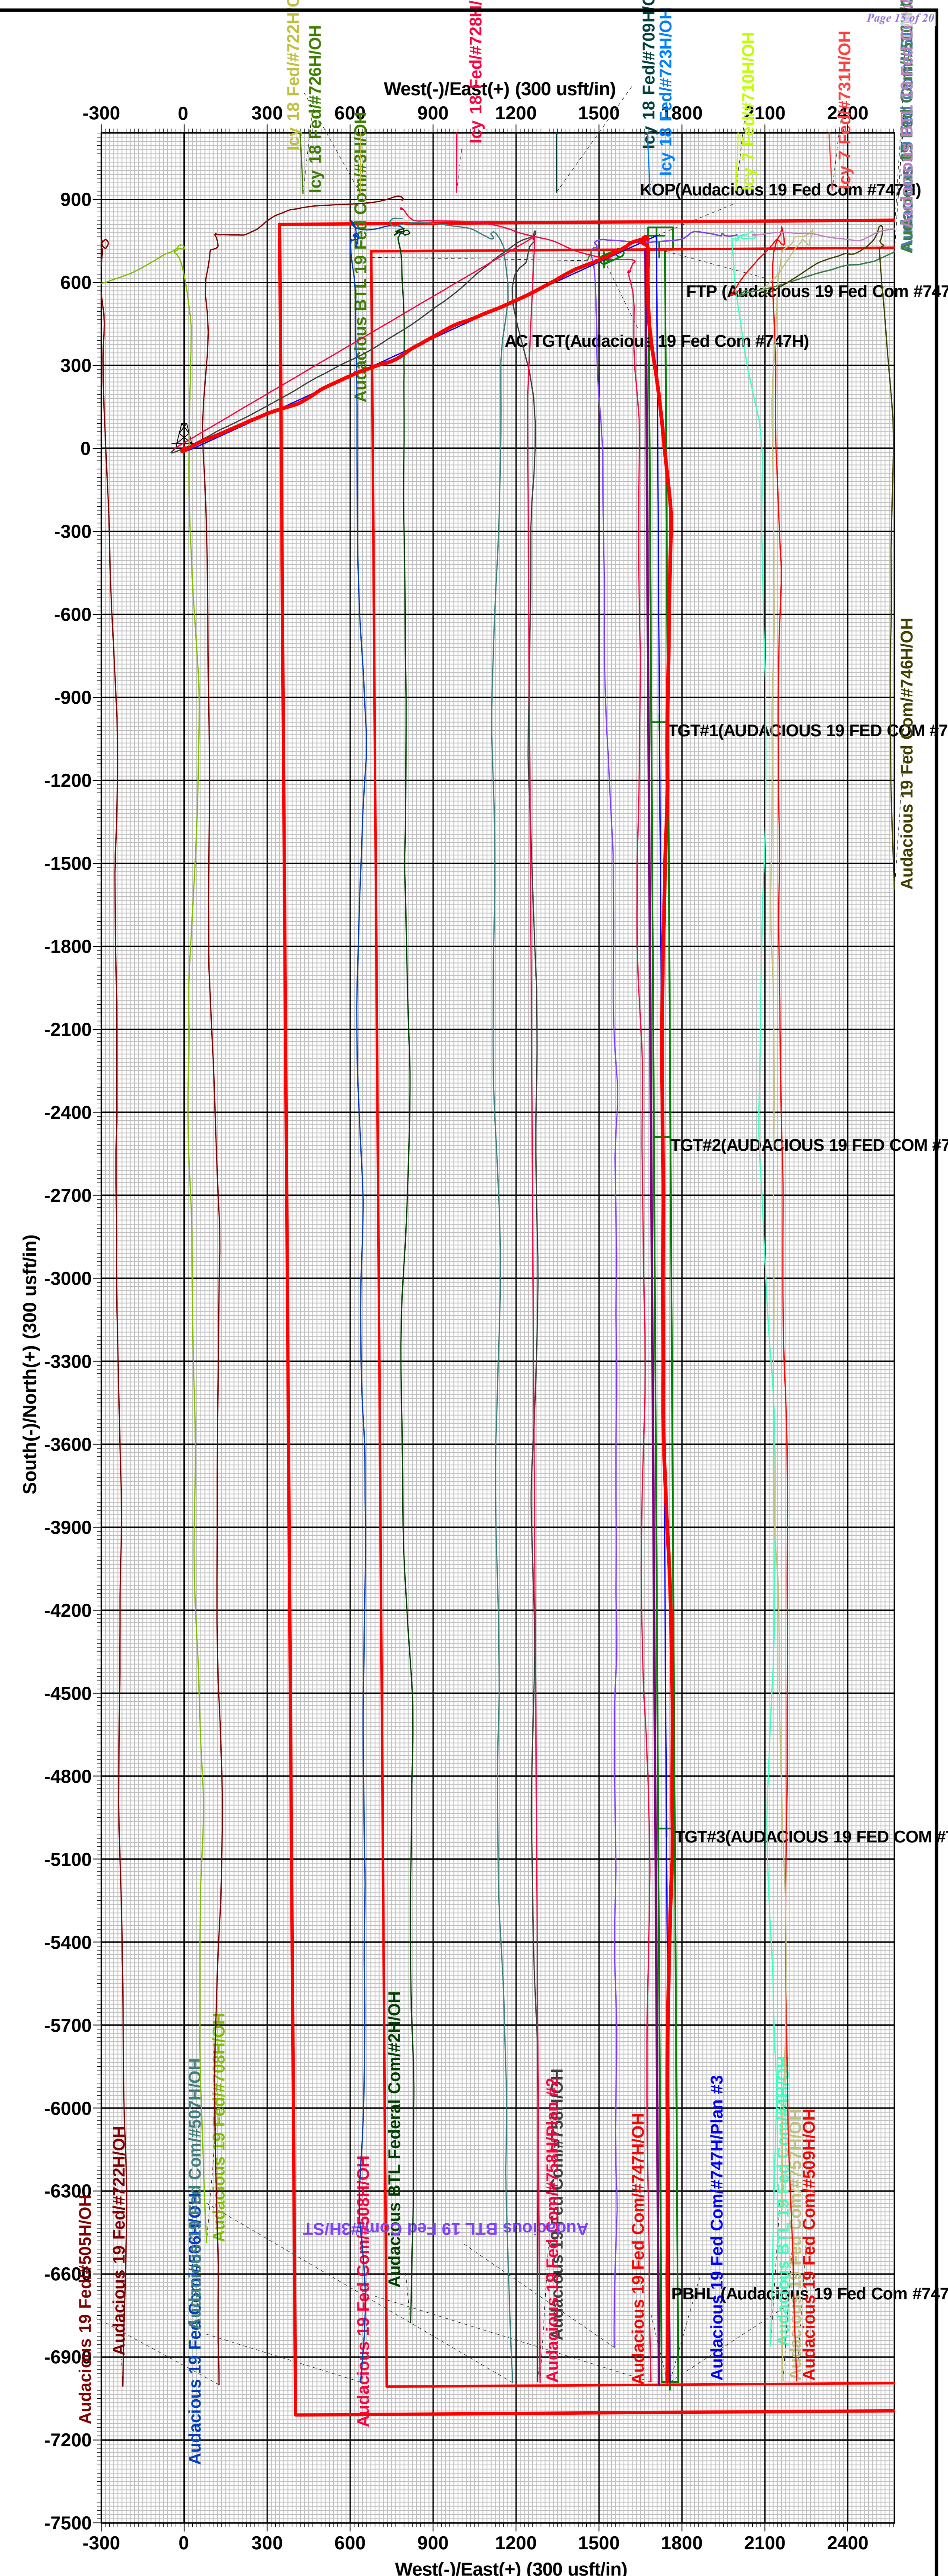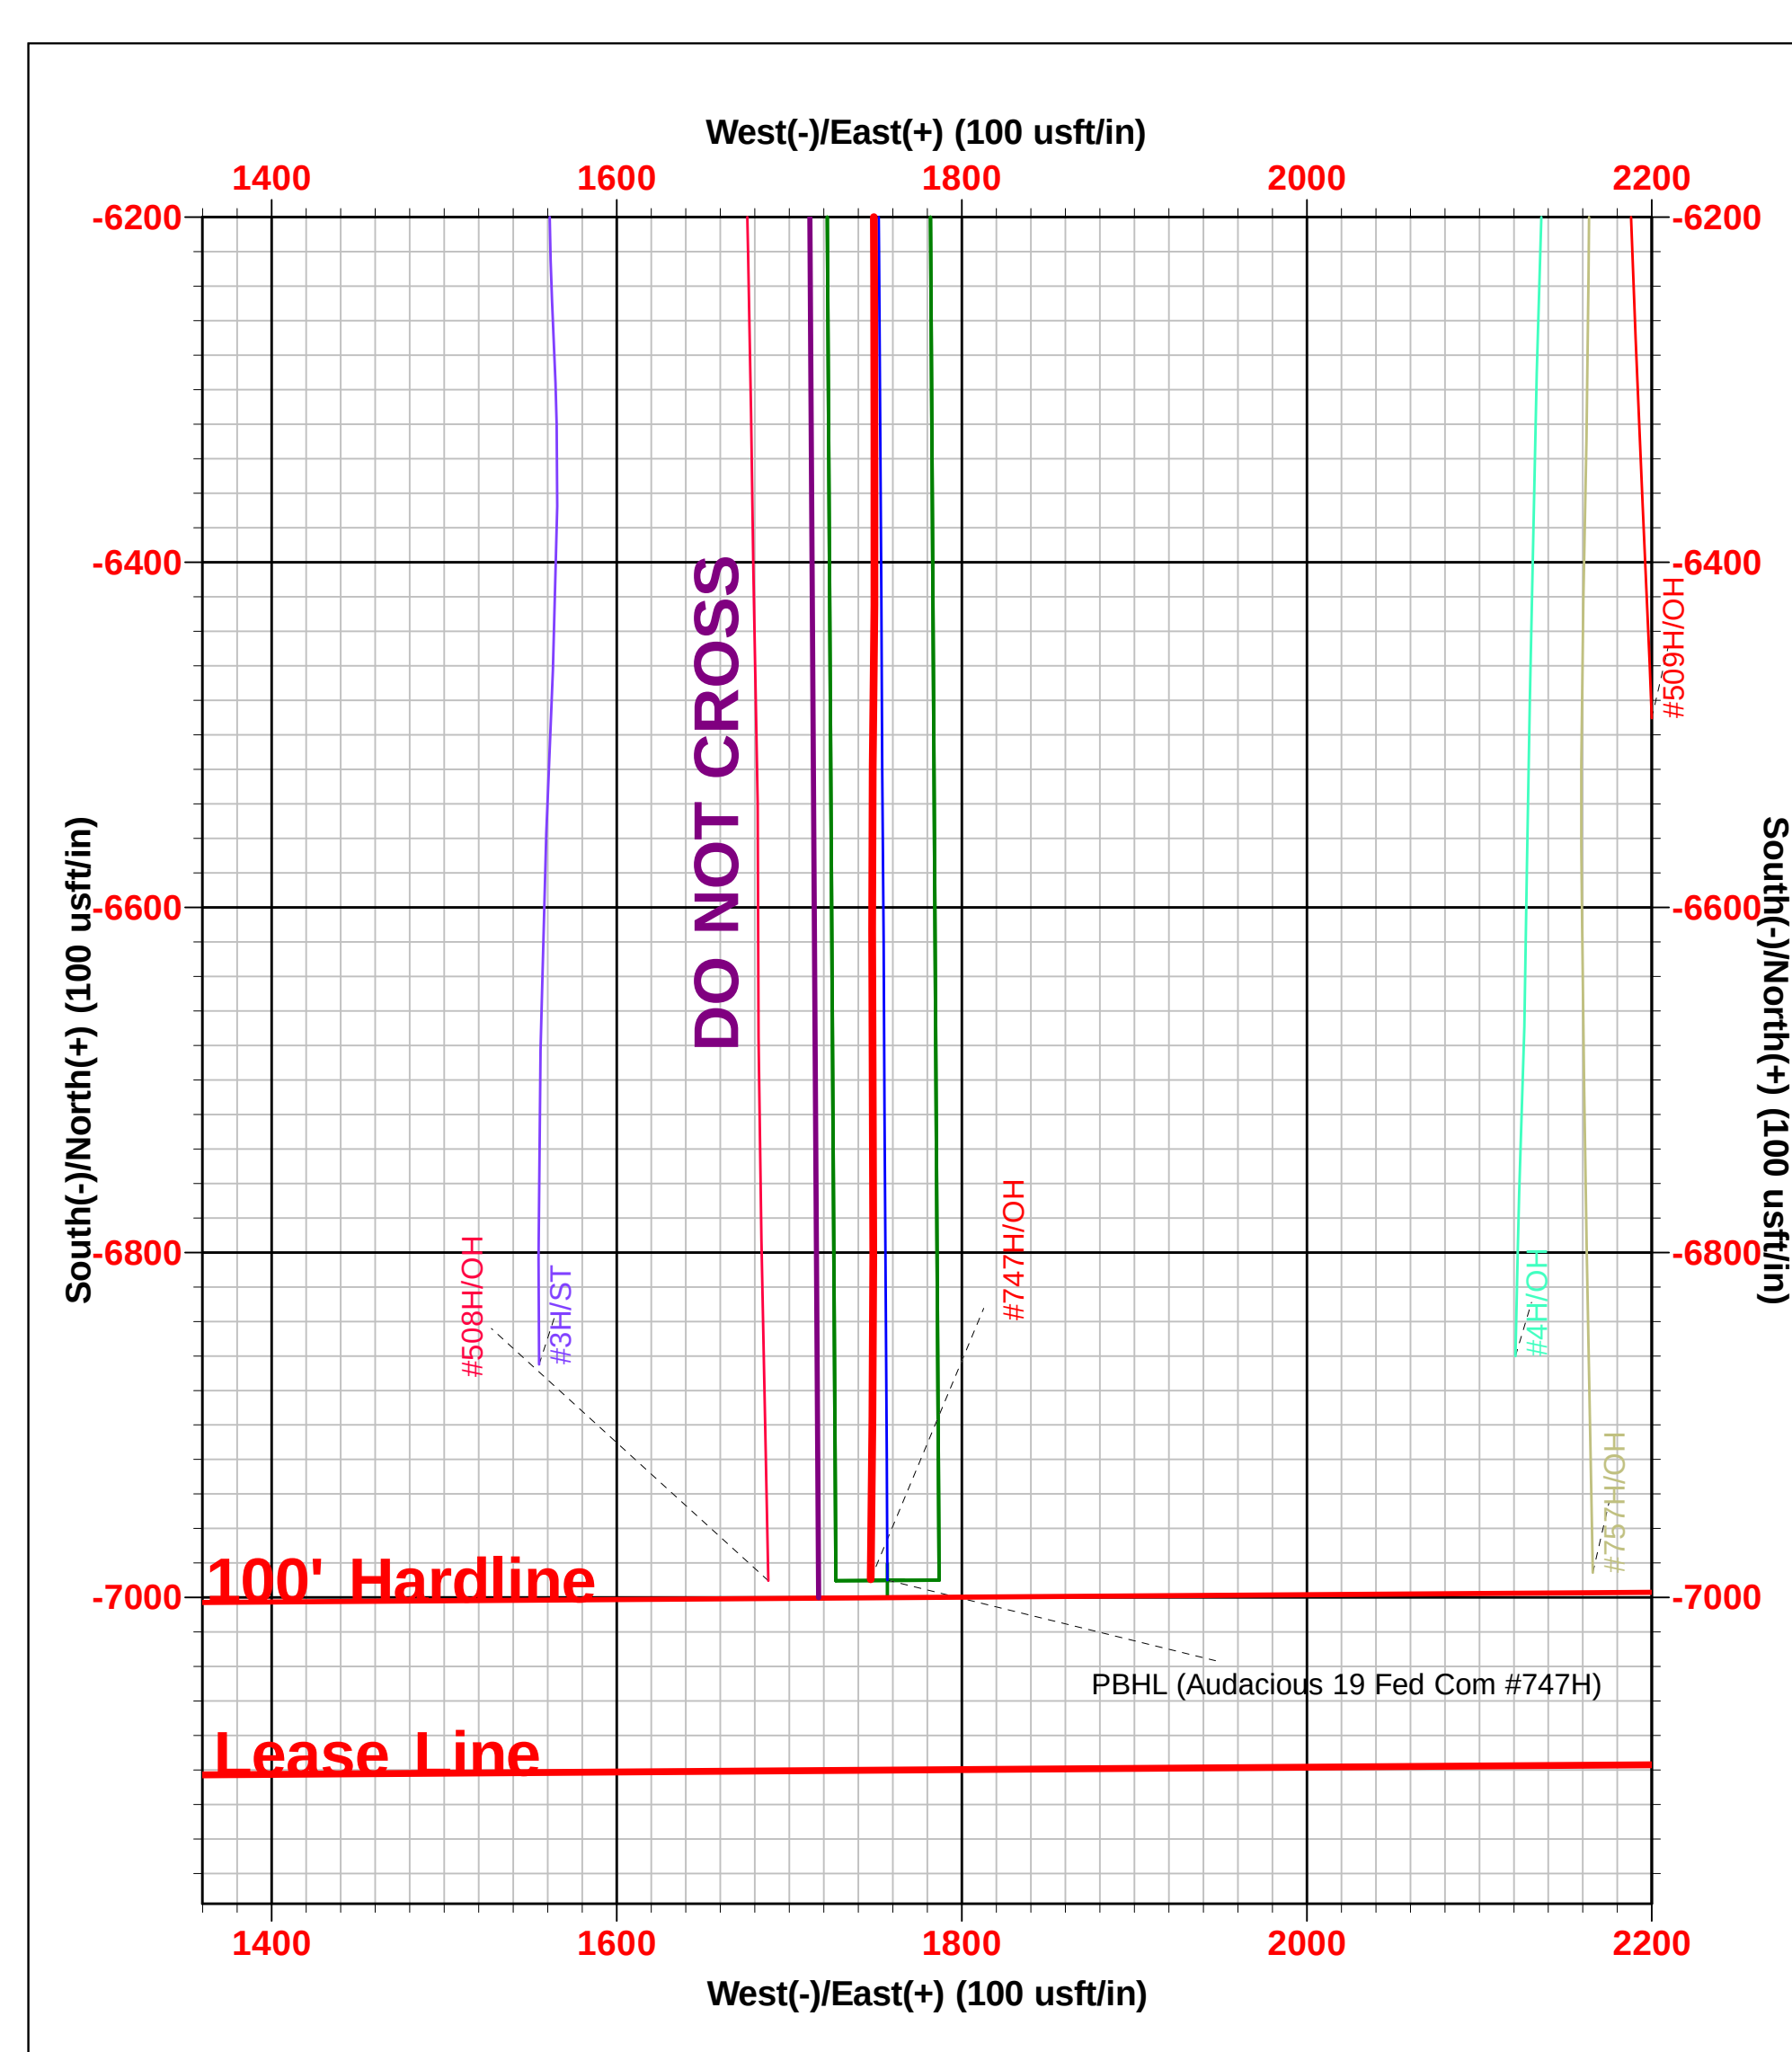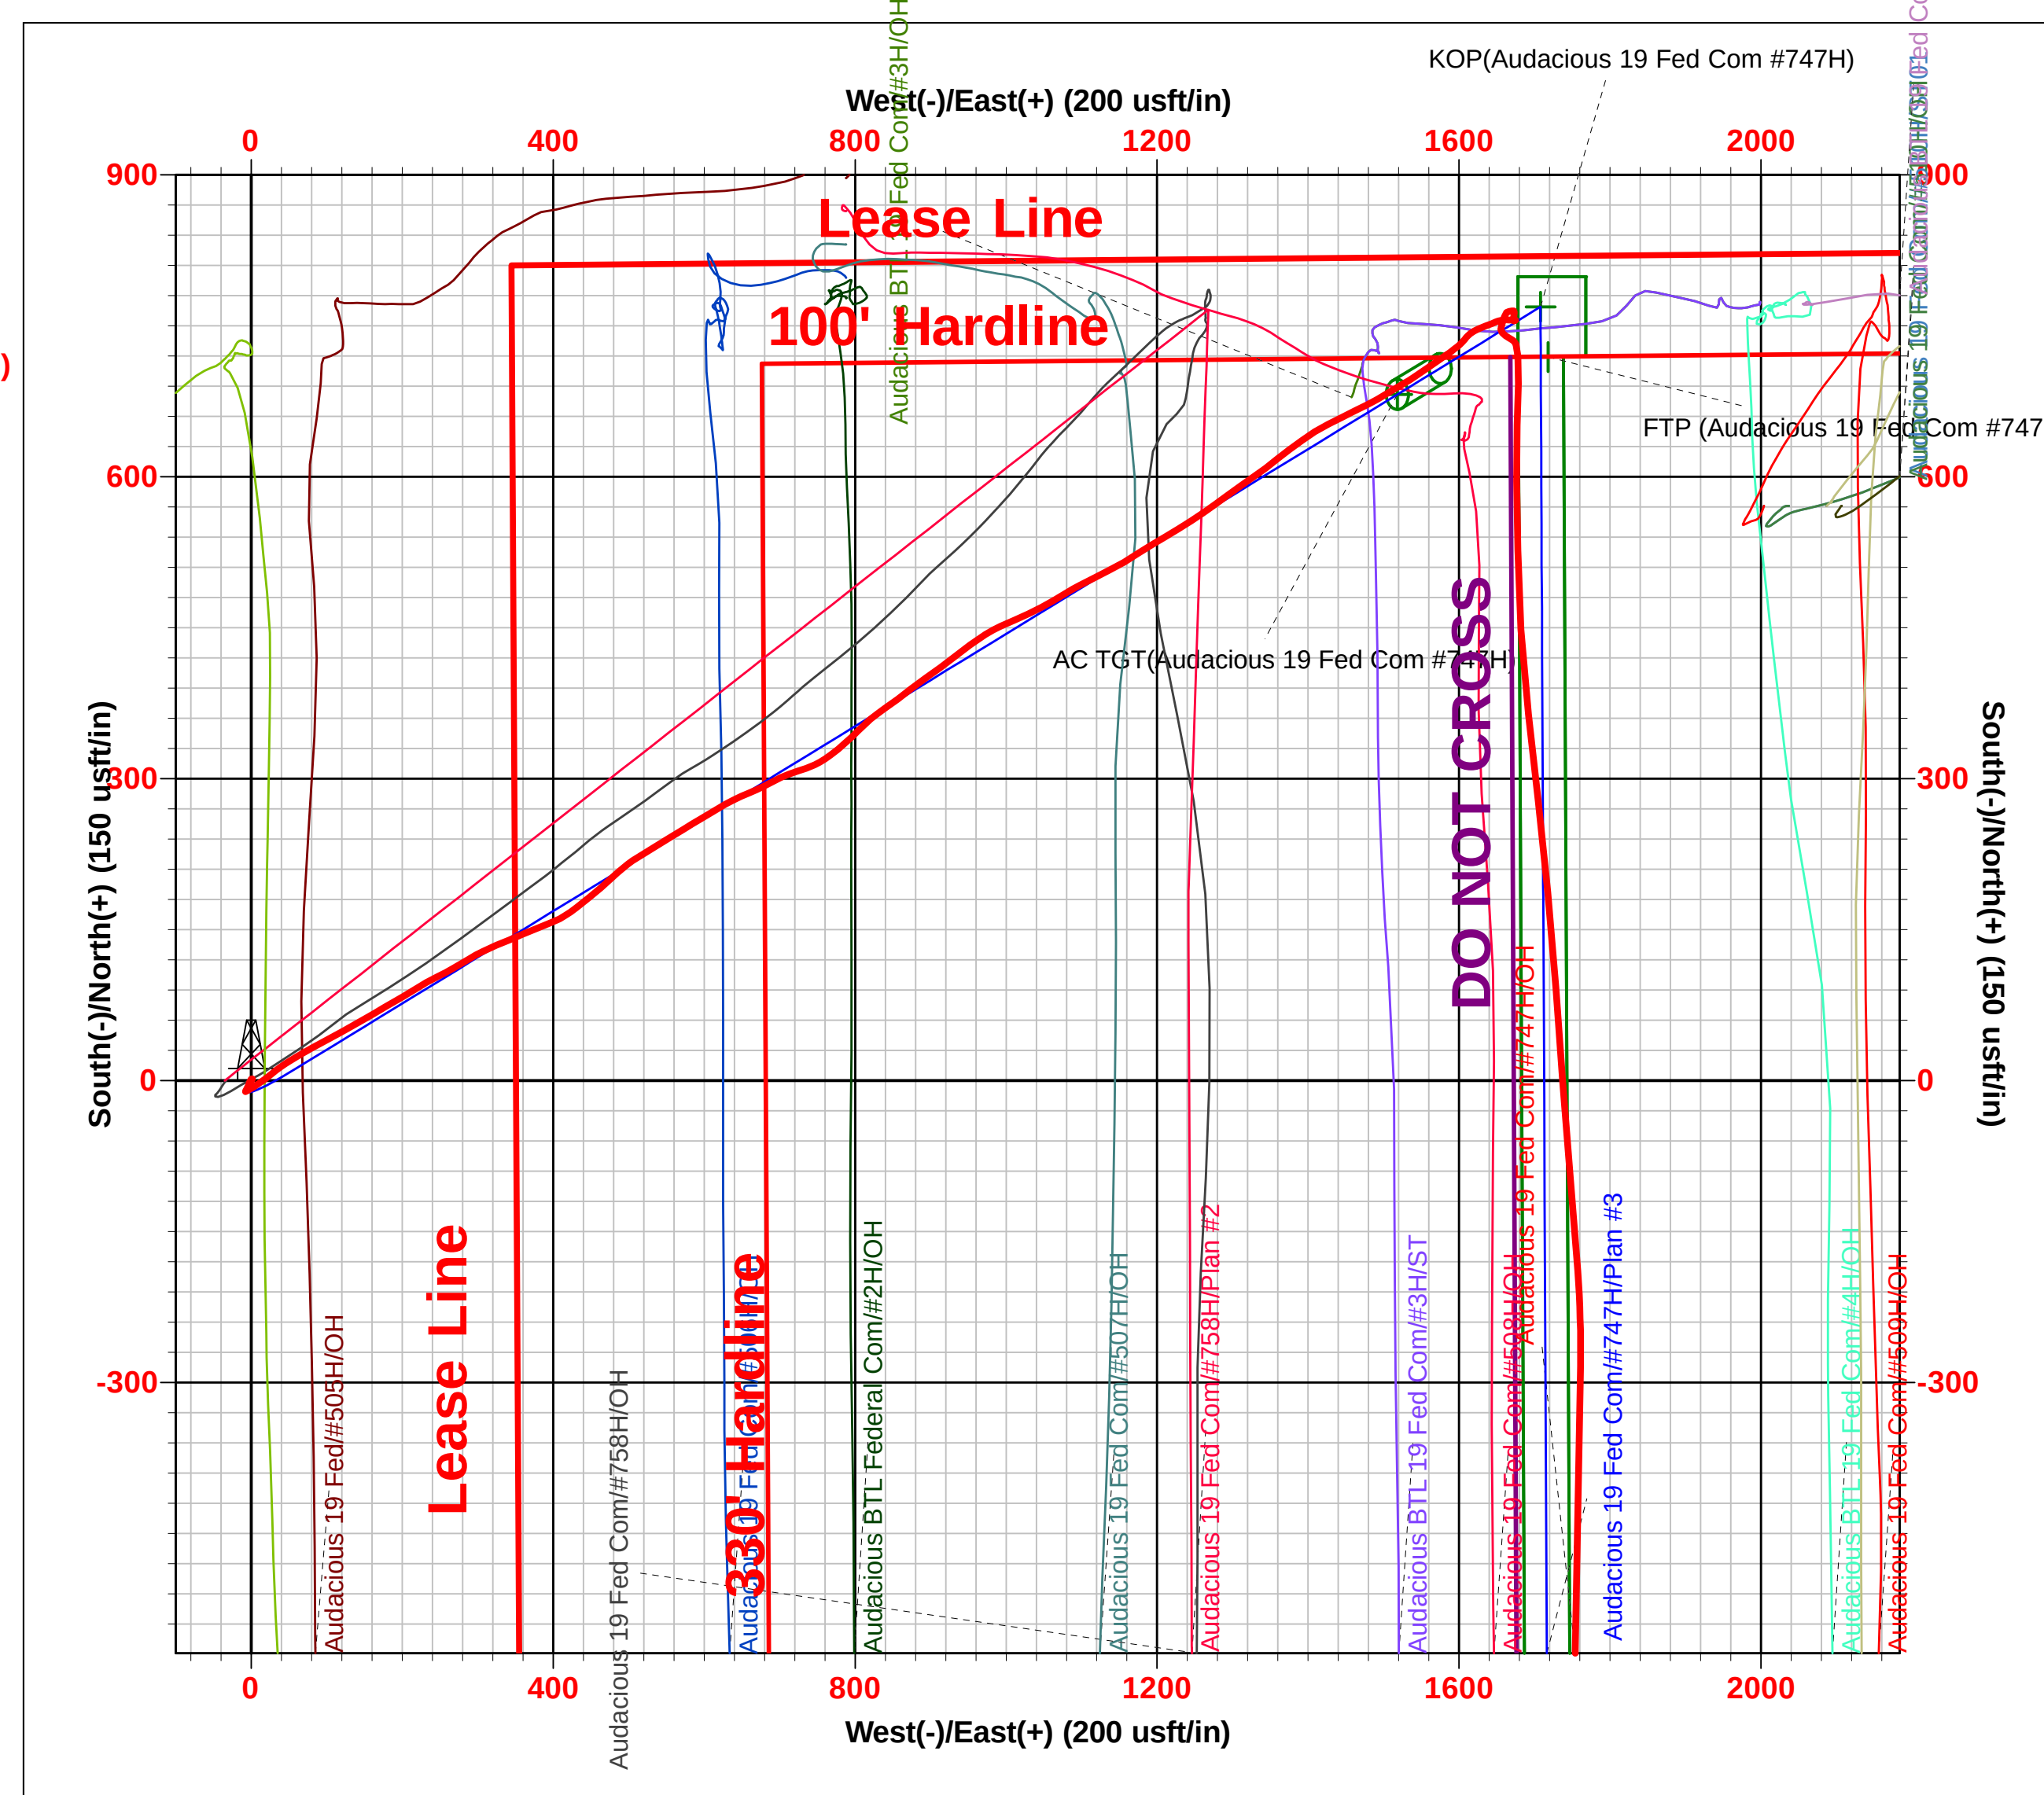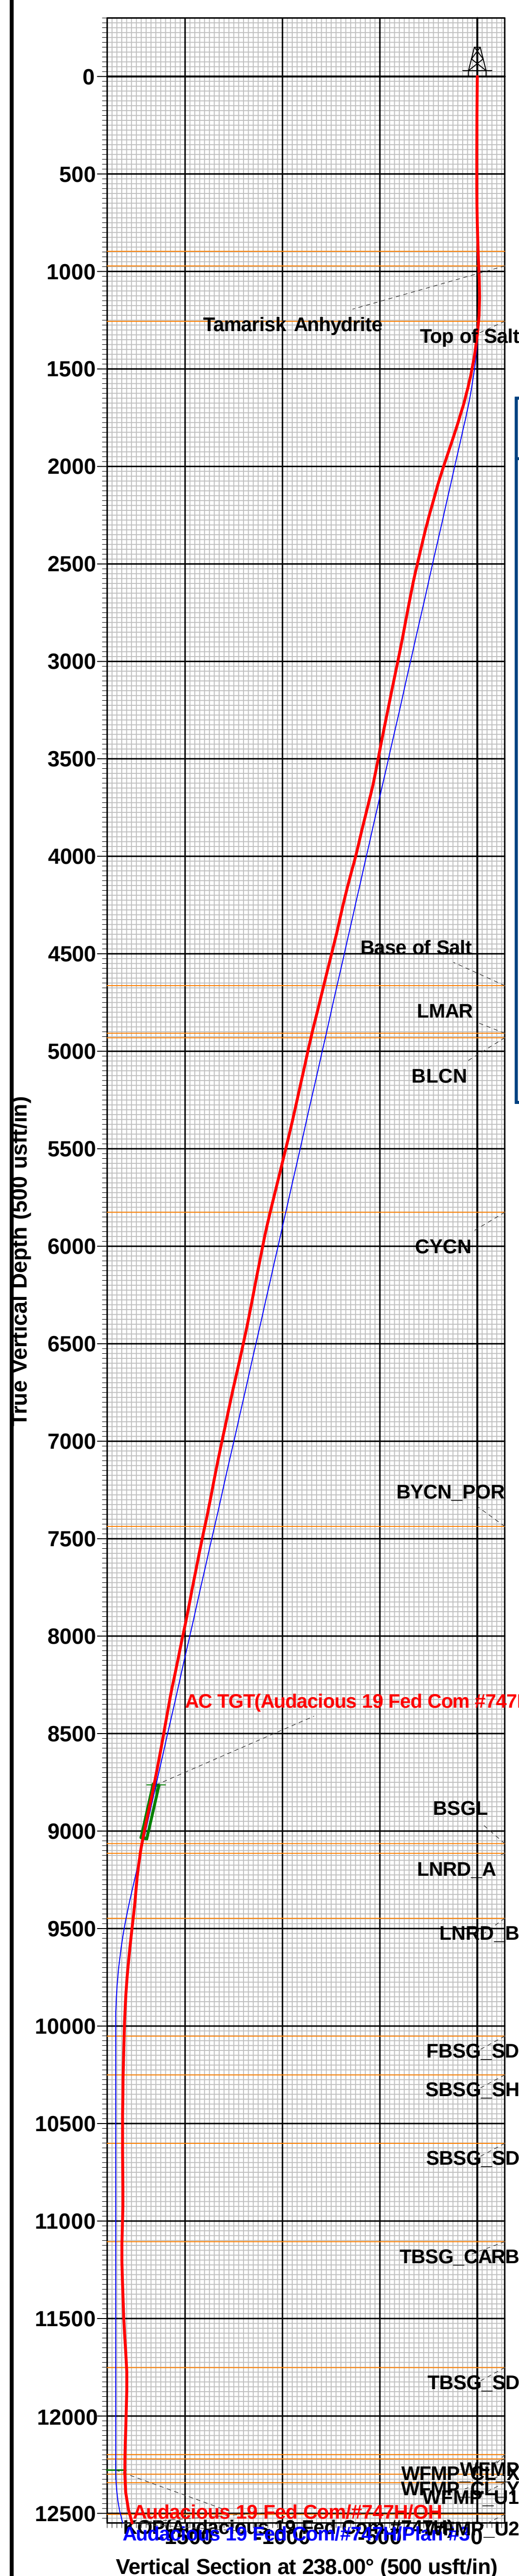

Intent ☐ As Drilled ☐

API #		
Operator Name:	Property Name:	Well Number

Kick Off Point (KOP)

UL	Section	Township	Range	Lot	Feet	From N/S	Feet	From E/W	County
Latitude					Longitude				NAD

First Take Point (FTP)

UL	Section	Township	Range	Lot	Feet	From N/S	Feet	From E/W	County
Latitude					Longitude				NAD

Last Take Point (LTP)

UL	Section	Township	Range	Lot	Feet	From N/S	Feet	From E/W	County
Latitude					Longitude				NAD

Is this well the defining well for the Horizontal Spacing Unit? ☐Is this well an infill well? ☐

If infill is yes please provide API if available, Operator Name and well number for Defining well for Horizontal Spacing Unit.

API #		
Operator Name:	Property Name:	Well Number

KZ 06/29/2018

Submit To Appropriate District Office Two Copies <u>District I</u> 1625 N. French Dr., Hobbs, NM 88240 <u>District II</u> 811 S. First St., Artesia, NM 88210 <u>District III</u> 1000 Rio Brazos Rd., Aztec, NM 87410 <u>District IV</u> 1220 S. St. Francis Dr., Santa Fe, NM 87505		State of New Mexico Energy, Minerals and Natural Resources Oil Conservation Division 1220 South St. Francis Dr. Santa Fe, NM 87505			Form C-105 Revised August 1, 2011					
WELL COMPLETION OR RECOMPLETION REPORT AND LOG										
4. Reason for filing: ☒ COMPLETION REPORT (Fill in boxes #1 through #31 for State and Fee wells only) ☐ C-144 CLOSURE ATTACHMENT (Fill in boxes #1 through #9, #15 Date Rig Released and #32 and/or #33; attach this and the plat to the C-144 closure report in accordance with 19.15.17.13.K NMAC)								5. Lease Name or Unit Agreement Name		
								Audacious 19 FED COM 6. Well Number: 747H		
7. Type of Completion:										
☒ NEW WELL ☐ WORKOVER ☐ DEEPENING ☐ PLUGBACK ☐ DIFFERENT RESERVOIR ☐ OTHER _____										
8. Name of Operator						9. OGRID				
EOG RESOURCES INC						7377				
10. Address of Operator						11. Pool name or Wildcat				
PO BOX 2267 MIDLAND, TEXAS 79702						WC-025 G-09 S253309P; Upper Wolfcamp				
12. Location	Unit Ltr	Section	Township	Range	Lot	Feet from the	N/S Line	Feet from the	E/W Line	County
Surface:	K	19	25S	33E		1832'	SOUTH	2289'	WEST	LEA
BH:	P	30	25S	33E		109'	SOUTH	1290'	EAST	LEA
13. Date Spudded	14. Date T.D. Reached		15. Date Rig Released			16. Date Completed (Ready to Produce)		17. Elevations (DF and RKB, RT, GR, etc.)		
5/14/2022	06/13/2022		6/16/2022			8/20/2022		3452GL		
18. Total Measured Depth of Well			19. Plug Back Measured Depth			20. Was Directional Survey Made?		21. Type Electric and Other Logs Run		
MD 20,533' TVD 12,853'			MD 20,505' TVD 12,853'			YES		None		
22. Producing Interval(s), of this completion - Top, Bottom, Name										
WOLFCAMP - 13,078'-20,505'										
23. CASING RECORD (Report all strings set in well)										
CASING SIZE		WEIGHT LB./FT.		DEPTH SET		HOLE SIZE		CEMENTING RECORD		AMOUNT PULLED
10 3/4"		40.5# J-55		927"		13 1/2"		455 CL C/CIRC		
8 3/4"		38.5# ECP110		12,376'		9 7/8"		1612 H/C CIRC		
6"		24.5# ICYP110		20,513'		7 7/8"		1255 CL H/CIRC		
24. LINER RECORD						25. TUBING RECORD				
SIZE	TOP	BOTTOM	SACKS CEMENT	SCREEN	SIZE	DEPTH SET	PACKER SET			
26. Perforation record (interval, size, and number)						27. ACID, SHOT, FRACTURE, CEMENT, SQUEEZE, ETC.				
13,078'-20,505' 3 1/8", 1857 holes						DEPTH INTERVAL		AMOUNT AND KIND MATERIAL USED		
						13,078'-20,505'		FRAC W/18,152,839 lbs proppant, 340,797 bbls load fld		
28. PRODUCTION										
Date First Production		Production Method (Flowing, gas lift, pumping - Size and type pump)				Well Status (Prod. or Shut-in)				
8/20/2022		Flowing				Producing				
Date of Test	Hours Tested	Choke Size	Prod'n For Test Period	Oil - Bbl	Gas - MCF	Water - Bbl.	Gas - Oil Ratio			
8/31/2022	24	68		1966	5943	6612	3023			
Flow Tubing Press.	Casing Pressure	Calculated 24-Hour Rate	Oil - Bbl.	Gas - MCF	Water - Bbl.	Oil Gravity - API - (Corr.)				
	962					47.9				
29. Disposition of Gas (Sold, used for fuel, vented, etc.)								30. Test Witnessed By		
SOLD										
31. List Attachments										
C-102, C-104, C-103, Directional Survey, H spacing,										
32. If a temporary pit was used at the well, attach a plat with the location of the temporary pit.										
33. If an on-site burial was used at the well, report the exact location of the on-site burial:										
Latitude _____ Longitude _____ NAD 1927 1983										
I hereby certify that the information shown on both sides of this form is true and complete to the best of my knowledge and belief										
Signature			Printed Name			Title			Date	
Kristina Agee			Kristina Agee			REGULATORY SPECIALIST			9/16/2022	
E-mail Address kristina_agee@eogresources.com										

This form is to be filed with the appropriate District Office of the Division not later than 20 days after the completion of any newly-drilled or deepened well and not later than 60 days after completion of closure. When submitted as a completion report, this shall be accompanied by one copy of all electrical and radio-activity logs run on the well and a summary of all special tests conducted, including drill stem tests. All depths reported shall be measured depths. In the case of directionally drilled wells, true vertical depths shall also be reported. For multiple completions, items 11, 12 and 26-31 shall be reported for each zone.

Southeastern New Mexico		Northwestern New Mexico	
T. Anhy Rustler 896'	T. Canyon Brushy 7,503'	T. Ojo Alamo	T. Penn A"
T. Salt 1,255'	T. Strawn	T. Kirtland	T. Penn. "B"
B. Salt 4,662'	T. Atoka	T. Fruitland	T. Penn. "C"
T. Yates	T. Miss	T. Pictured Cliffs	T. Penn. "D"
T. 7 Rivers	T. Devonian	T. Cliff House	T. Leadville
T. Queen	T. Silurian	T. Menefee	T. Madison
T. Grayburg	T. Montoya	T. Point Lookout	T. Elbert
T. San Andres	T. Simpson	T. Mancos	T. McCracken
T. Glorieta	T. McKee	T. Gallup	T. Ignacio Otzte
T. Paddock	T. Ellenburger	Base Greenhorn	T. Granite
T. Blinebry	T. Gr. Wash	T. Dakota	
T. Tubb	T. Delaware Sand	T. Morrison	
T. Drinkard	T. Bone Springs	T. Todilto	
T. Abo	T. 1st BS Sand 10,051'	T. Entrada	
T. Wolfcamp 12,197'	T. 2nd BS Sand 10,601'	T. Wingate	
T. Penn	T.	T. Chinle	
T. Cisco (Bough C)	T.	T. Permian	

No. 1, from.....to.....
No. 2, from.....to.....
No. 3, from.....to.....
No. 4, from.....to.....

Include data on rate of water inflow and elevation to which water rose in hole.

No. 1, from.....to.....feet.....
 No. 2, from.....to.....feet.....
 No. 3, from.....to.....feet.....

From	To	Thickness In Feet	Lithology

From	To	Thickness In Feet	Lithology

Sante Fe Main Office
Phone: (505) 476-3441

General Information
Phone: (505) 629-6116

Online Phone Directory
<https://www.emnrd.nm.gov/oed/contact-us>

State of New Mexico
Energy, Minerals and Natural Resources
Oil Conservation Division
1220 S. St Francis Dr.
Santa Fe, NM 87505

ACKNOWLEDGMENTS

Action 144039

ACKNOWLEDGMENTS

Operator: EOG RESOURCES INC 5509 Champions Drive Midland, TX 79706	OGRID: 7377
	Action Number: 144039
	Action Type: [C-104] Completion Packet (C-104C)

ACKNOWLEDGMENTS

☒	I hereby certify that the required Water Use Report has been, or will be, submitted for this wells completion.
☒	I hereby certify that the required FracFocus disclosure has been, or will be, submitted for this wells completion.

Sante Fe Main Office
Phone: (505) 476-3441

General Information
Phone: (505) 629-6116

Online Phone Directory
<https://www.emnrd.nm.gov/ocd/contact-us>

State of New Mexico
Energy, Minerals and Natural Resources
Oil Conservation Division
1220 S. St Francis Dr.
Santa Fe, NM 87505

CONDITIONS

Action 144039

CONDITIONS

Operator: EOG RESOURCES INC 5509 Champions Drive Midland, TX 79706	OGRID: 7377
	Action Number: 144039
	Action Type: [C-104] Completion Packet (C-104C)

CONDITIONS

Created By	Condition	Condition Date
plmartinez	File 3160-4 Completion Report within 10 days of BLM approval.	1/16/2026