

Office  
 District I – (575) 393-6161  
 1625 N. French Dr., Hobbs, NM 88240  
 District II – (575) 748-1283  
 811 S. First St., Artesia, NM 88210  
 District III – (505) 334-6178  
 1000 Rio Brazos Rd., Aztec, NM 87410  
 District IV – (505) 476-3460  
 1220 S. St. Francis Dr., Santa Fe, NM 87505

**State of New Mexico**  
**Energy, Minerals and Natural Resources**  
**OIL CONSERVATION DIVISION**  
**1220 South St. Francis Dr.**  
**Santa Fe, NM 87505**

<b>WELL API NO.</b> 30-025-54334	
<b>5. Indicate Type of Lease</b> STATE <input checked="" type="checkbox"/> FEE <input type="checkbox"/>	
<b>6. State Oil &amp; Gas Lease No.</b> 635H	
<b>7. Lease Name or Unit Agreement Name</b> Bell Lake South State Com	
<b>8. Well Number</b> 12361	
<b>9. OGRID Number</b> 12361	
<b>10. Pool name or Wildcat</b> Bell Lake; Bone Spring, South	
<b>11. Elevation (Show whether DR, RKB, RT, GR, etc.)</b> 3575' GR	

**12. Check Appropriate Box to Indicate Nature of Notice, Report or Other Data**

**NOTICE OF INTENTION TO:**

PERFORM REMEDIAL WORK  PLUG AND ABANDON   
 TEMPORARILY ABANDON  CHANGE PLANS   
 PULL OR ALTER CASING  MULTIPLE COMPL   
 DOWNHOLE COMMINGLE  CLOSED-LOOP   
 OTHER: \_\_\_\_\_

**SUBSEQUENT REPORT OF:**

REMEDIAL WORK  ALTERING CASING   
 COMMENCE DRILLING OPS  P AND A   
 CASING/CEMENT JOB   
  
 OTHER:

**13. Describe proposed or completed operations. (Clearly state all pertinent details, and give pertinent dates, including estimated date of starting any proposed work). SEE RULE 19.15.7.14 NMAC. For Multiple Completions: Attach wellbore diagram of proposed completion or recompletion.**

Kaiser-Francis Oil Company requests to update 30-025-54334 to adhere to NMOCD naming conventions.

Current Well Name: Bell Lake Unit South 635H

Requested Well Name: Bell Lake South State Com 1635H

Spud Date:

10/14/2025

Rig Release Date:

10/28/2025

I hereby certify that the information above is true and complete to the best of my knowledge and belief.

SIGNATURE

*Christina Opfer*

Type or print name

Christina Opfer

TITLE Regulatory Manager

DATE 11/21/2025

E-mail address [ChristinaO@kfoc.net](mailto:ChristinaO@kfoc.net)

PHONE 918-491-4468

For State Use Only

APPROVED BY: \_\_\_\_\_

TITLE \_\_\_\_\_

DATE \_\_\_\_\_

Conditions of Approval (if any):

C-102 Submit Electronically Via OCD Permitting		State of New Mexico Energy, Minerals & Natural Resources Department OIL CONSERVATION DIVISION		Revised July 9, 2024	
				Submittal Type:	<input type="checkbox"/> Initial Submittal <input checked="" type="checkbox"/> Amended Report <input type="checkbox"/> As Drilled

### WELL LOCATION AND ACREAGE DEDICATION PLAT

API Number 30-025-54334	Pool Code 98264	Pool Name Bell Lake; Bone Spring, South			
Property Code <b>338287</b>	Property Name <b>BELL LAKE SOUTH STATE COM</b>			Well Number <b>635H</b>	
OGRID No. 12361	Operator Name <b>KAISER-FRANCIS OIL COMPANY</b>			Ground Level Elevation <b>3575'</b>	
Surface Owner: <input type="checkbox"/> State <input checked="" type="checkbox"/> Fee <input type="checkbox"/> Tribal <input type="checkbox"/> Federal			Mineral Owner: <input checked="" type="checkbox"/> State <input type="checkbox"/> Fee <input type="checkbox"/> Tribal <input type="checkbox"/> Federal		

#### Surface Location

UL or lot no.	Section	Township	Range	Lot Idn	Feet from the N/S	Feet from the E/W	Latitude	Longitude	County
I	5	24-S	34-E		1660' S	385' E	N 32.2438980	W 103.4847196	LEA

#### Bottom Hole Location

UL or lot no.	Section	Township	Range	Lot Idn	Feet from the N/S	Feet from the E/W	Latitude	Longitude	County
B	32	23-S	34-E		25' N	1700' E	N 32.2682737	W 103.4890195	LEA

Dedicated Acres <b>479.76</b>	Infill or Defining Well <b>INFILL</b>	Defining Well API 30-025-46625	Overlapping Spacing Unit (Y/N) <b>Y</b>	Consolidated Code <b>C</b>
Order Numbers R-14600			Well Setbacks are under Common Ownership: <input type="checkbox"/> Yes <input checked="" type="checkbox"/> No	

#### Kick Off Point (KOP)

UL or lot no.	Section	Township	Range	Lot Idn	Feet from the N/S	Feet from the E/W	Latitude	Longitude	County
I	5	24-S	34-E		1660' S	385' E	N 32.2438980	W 103.4847196	LEA

#### First Take Point (FTP)

UL or lot no.	Section	Township	Range	Lot Idn	Feet from the N/S	Feet from the E/W	Latitude	Longitude	County
G	5	24-S	34-E		2540' N	1700' E	N 32.2468520	W 103.4889801	LEA

#### Last Take Point (LTP)

UL or lot no.	Section	Township	Range	Lot Idn	Feet from the N/S	Feet from the E/W	Latitude	Longitude	County
B	32	23-S	34-E		101' N	1700' E	N 32.2680650	W 103.4890196	LEA

Unitized Area or Area of Uniform Interest <b>UNITIZED</b>	Spacing Unity Type <input checked="" type="checkbox"/> Horizontal <input type="checkbox"/> Vertical	Ground Floor Elevation <b>3575</b>
--	--	---------------------------------------

OPERATOR CERTIFICATION		SURVEYORS CERTIFICATION	
<p>I hereby certify that the information contained herein is true and complete to the best of my knowledge and belief; and, if the well is a vertical or directional well, that this organization either owns a working interest or unleased mineral interest in the land including the proposed bottom hole location or has a right to drill this well at this location pursuant to a contract with an owner of a working interest or unleased mineral interest, or to a voluntary pooling agreement or a compulsory pooling order heretofore entered by the division.</p> <p>If this well is a horizontal well, I further certify that this organization has received the consent of at least one lessee or owner of a working interest or unleased mineral interest in each tract (in the target pool or formation) in which any part of the well's completed interval will be located or obtained a compulsory pooling order from the division.</p>		<p>I hereby certify that the well location shown on this plat was plotted from field notes of actual surveys made by me or under my supervision, and that the same is true and correct to the best of my belief.</p>	
<p>Christina Opfer Signature: Christina Opfer</p>		<p>Angel M. Baeza Signature and Seal of Professional Surveyor</p>	
<p>Print Name ChristinaO@kfoc.net</p>		<p>Certificate Number 10/22/2024</p>	
<p>E-mail Address</p>		<p>Date 11/20/25</p>	

C-102

Submit Electronically  
Via OCD PermittingState of New Mexico  
Energy, Minerals & Natural Resources Department  
OIL CONSERVATION DIVISION

Revised July 9, 2024

Submittal Type:  
 Initial Submittal  
 Amended Report  
 As Drilled

Property Name and Well Number


BELL LAKE SOUTH STATE COM 635H

SURFACE LOCATION (SHL)  
KICK OFF POINT (KOP)NEW MEXICO EAST  
NAD 1983  
X=803703 Y=453500  
LAT.: N 32.2438980  
LONG.: W 103.4847196  
1660' FNL 385' FEL

## FIRST TAKE POINT (FTP)

NEW MEXICO EAST  
NAD 1983  
X=802377 Y=454564  
LAT.: N 32.2468520  
LONG.: W 103.4889801  
2540' FNL 1700' FEL

## LAST TAKE POINT (LTP)

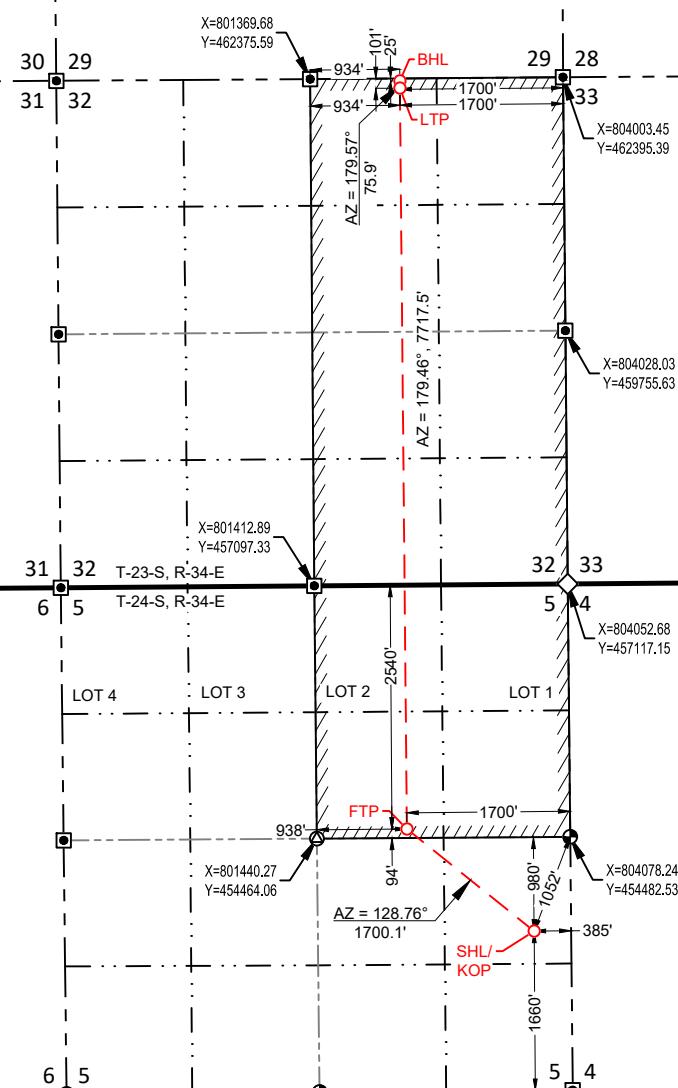NEW MEXICO EAST  
NAD 1983  
X=802304 Y=462282  
LAT.: N 32.2680650  
LONG.: W 103.4890196  
101' FNL 1700' FEL

## BOTTOM HOLE LOCATION (BHL)

NEW MEXICO EAST  
NAD 1983  
X=802304 Y=462358  
LAT.: N 32.2682737  
LONG.: W 103.4890195  
25' FNL 1700' FEL

## SURVEYORS CERTIFICATION


I hereby certify that the well location shown on this plat was plotted from field notes of actual surveys made by me or under my supervision, and that the same is true and correct to the best of my belief.  
10/22/2024

Date of Survey

Signature and Seal of Professional Surveyor:



# LOCATION & ELEVATION VERIFICATION MAP

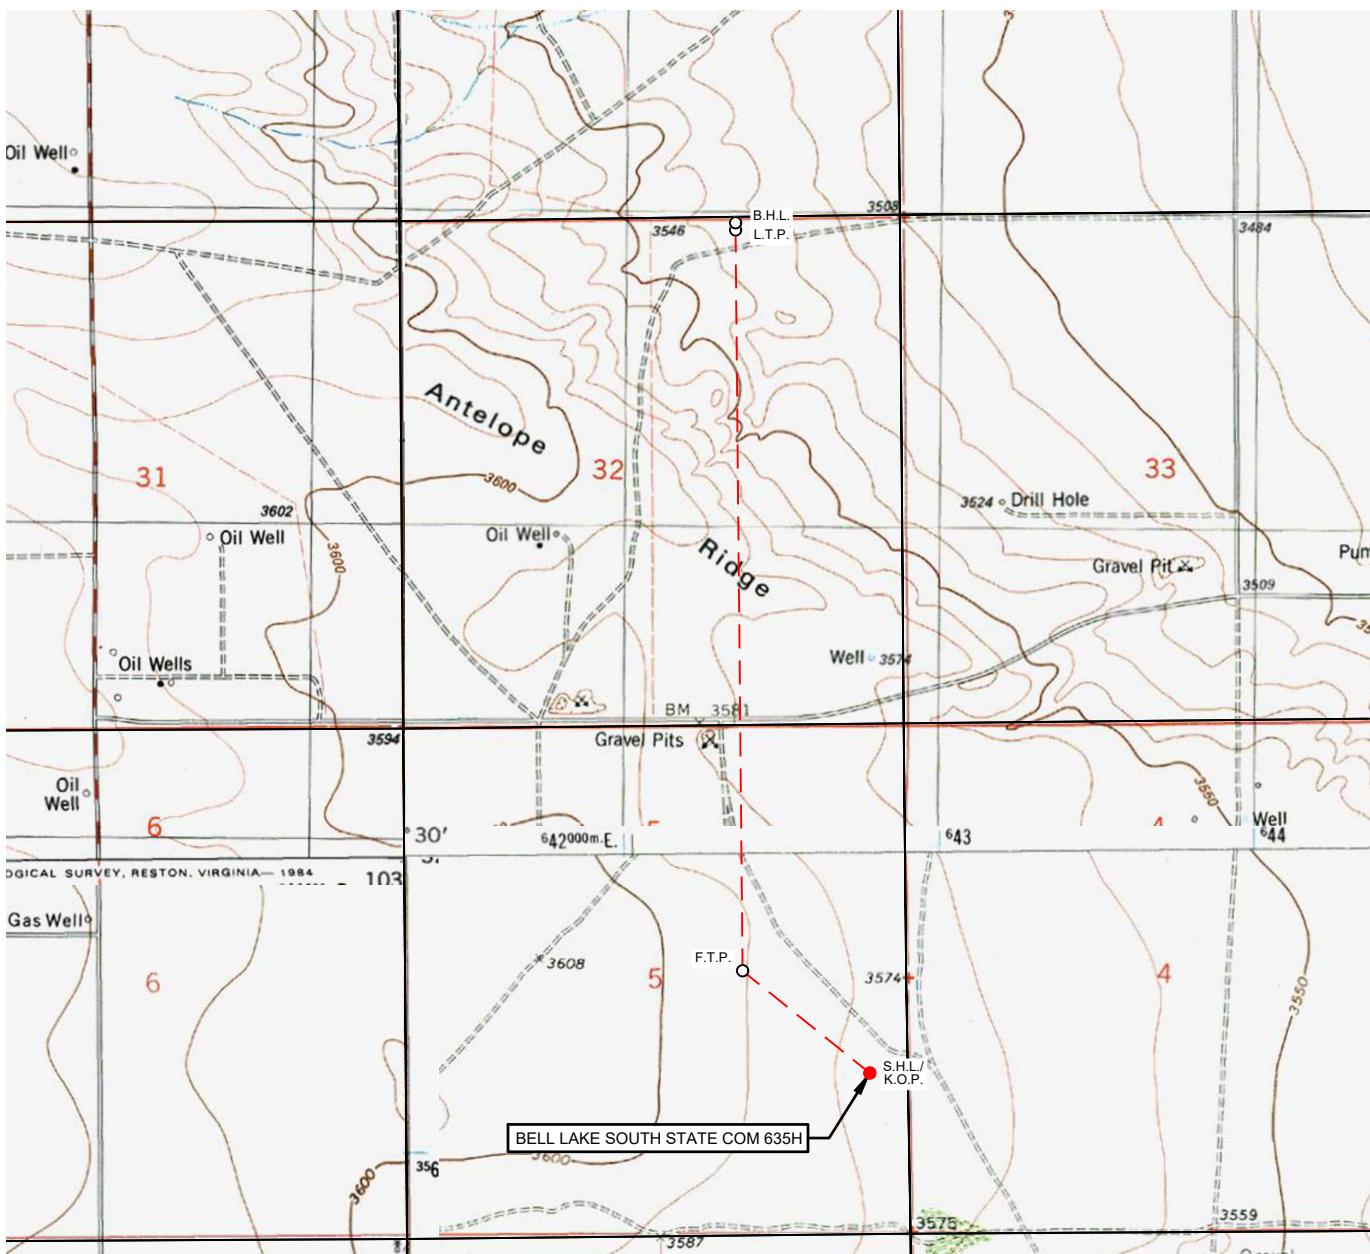


## KAISER-FRANCIS OIL COMPANY

LEASE NAME & WELL NO.: BELL LAKE SOUTH STATE COM 635H

SECTION 5 TWP 24-S RGE 34-E SURVEY N.M.P.M.  
COUNTY LEA STATE NM ELEVATION 3575'  
DESCRIPTION 1660' FSL & 385' FEL


LATITUDE N 32.2438980      LONGITUDE W 103.4847196

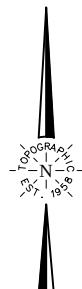

SCALE: 1" = 2000'

THIS EASEMENT/SERVITUDE LOCATION SHOWN HEREON HAS BEEN SURVEYED ON THE GROUND UNDER MY SUPERVISION AND PREPARED ACCORDING TO THE EVIDENCE FOUND AT THE TIME OF SURVEY, AND DATA PROVIDED BY KAISER-FRANCIS OIL COMPANY. THIS CERTIFICATION IS MADE AND LIMITED TO THOSE PERSONS OR ENTITIES SHOWN ON THE FACE OF THIS PLAT AND IS NON-TRANSFERABLE. THIS SURVEY IS CERTIFIED FOR THIS TRANSACTION ONLY.

ALL BEARINGS, DISTANCES, AND COORDINATE VALUES CONTAINED HEREON ARE GRID BASED UPON THE NEW MEXICO COORDINATE SYSTEM OF 1983, EAST ZONE, U.S. SURVEY FEET.

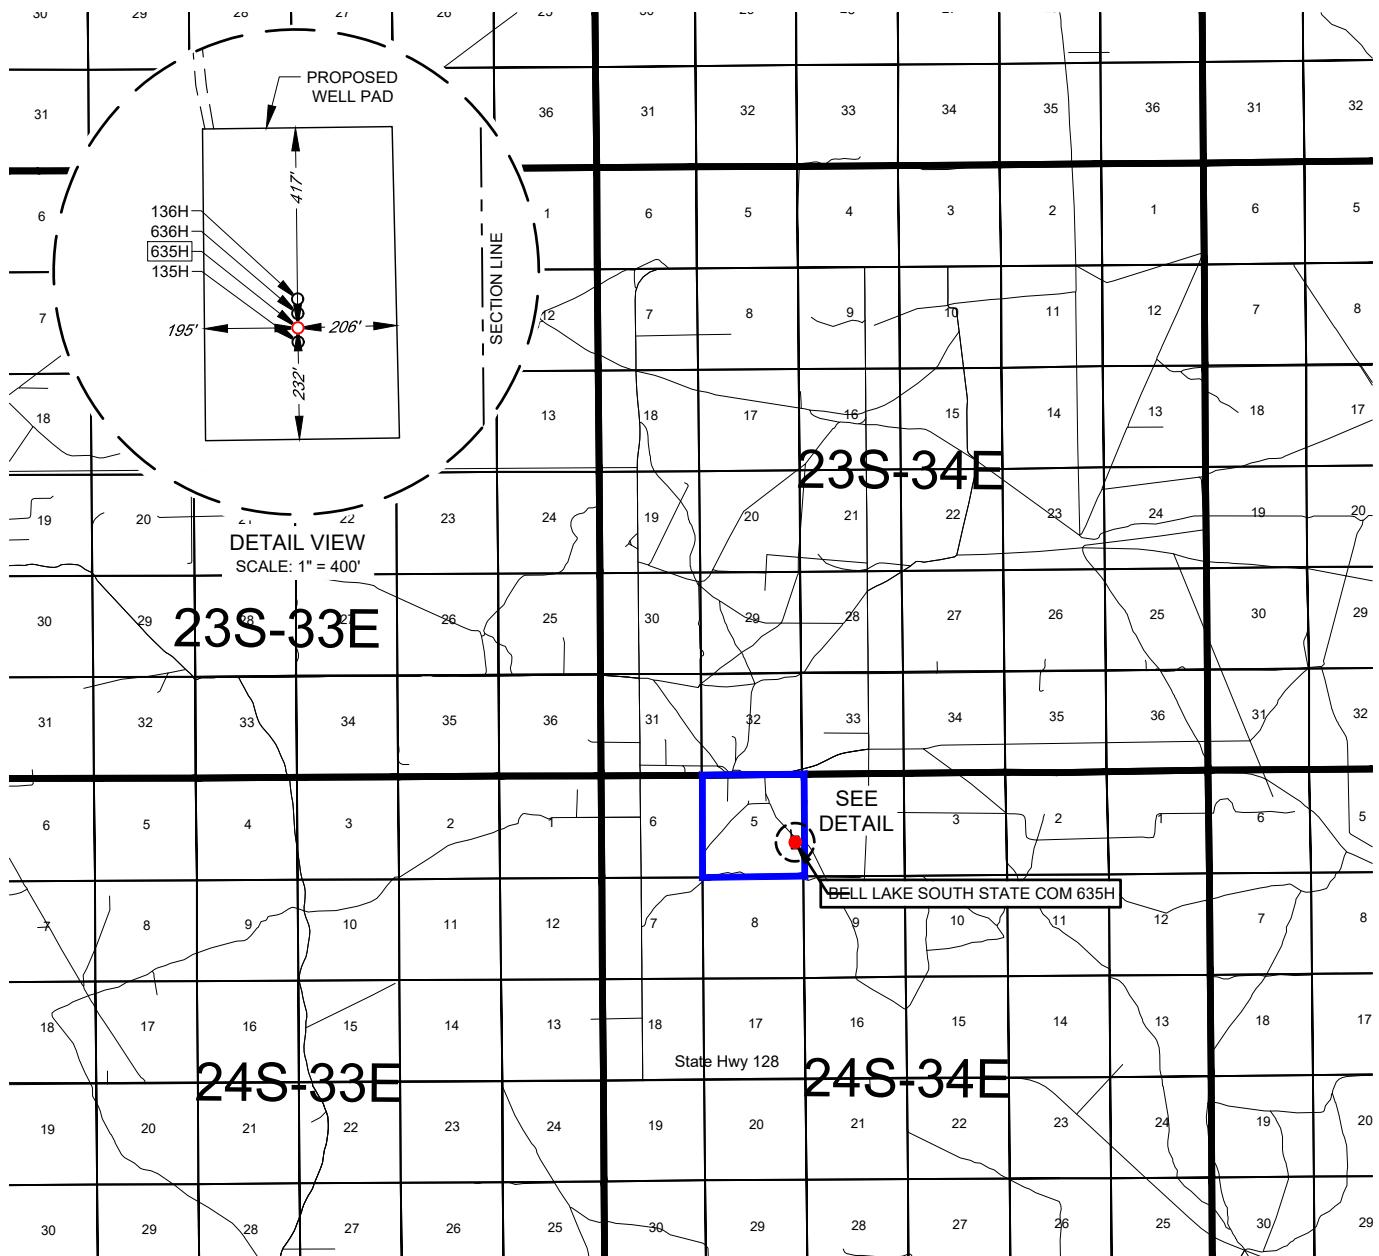

## KAISER-FRANCIS OIL COMPANY

LEASE NAME & WELL NO.: BELL LAKE SOUTH STATE COM 635H

SECTION 5 TWP 24-S RGE 34-E SURVEY N.M.P.M.  
COUNTY LEA STATE NM  
DESCRIPTION 1660' FSL & 385' FEL

## DISTANCE & DIRECTION

FROM INT. OF NM-128 AND NM-18, GO WEST ON NM-128 ±19 MI.  
THENCE NORTH (RIGHT) ON A LEASE RD. ±2.84 MI TO A POINT ±5025  
FEET NORTHWEST OF THE LOCATION




481 WINSMOTT ROAD, Ste. 200 • BENBROOK, TEXAS 76126  
TELEPHONE: (817) 744-7512 • FAX (817) 744-7554  
2903 NORTH BIG SPRING • MIDLAND, TEXAS 79705  
TELEPHONE: (432) 682-1653 OR (800) 767-1653 • FAX (432) 682-1744  
WWW.TOBPOGRAPHIC.COM

THIS EASEMENT/SERVITUDE LOCATION SHOWN HEREON HAS BEEN SURVEYED ON THE GROUND UNDER MY SUPERVISION AND PREPARED ACCORDING TO THE EVIDENCE FOUND AT THE TIME OF SURVEY, AND DATA PROVIDED BY KAISER-FRANCIS OIL COMPANY. THIS CERTIFICATION IS MADE AND LIMITED TO THOSE PERSONS OR ENTITIES SHOWN ON THE FACE OF THIS PLAT AND IS NON-TRANSFERABLE. THIS SURVEY IS CERTIFIED FOR THIS TRANSACTION ONLY.

## KAISER-FRANCIS OIL COMPANY

## EXHIBIT 2A

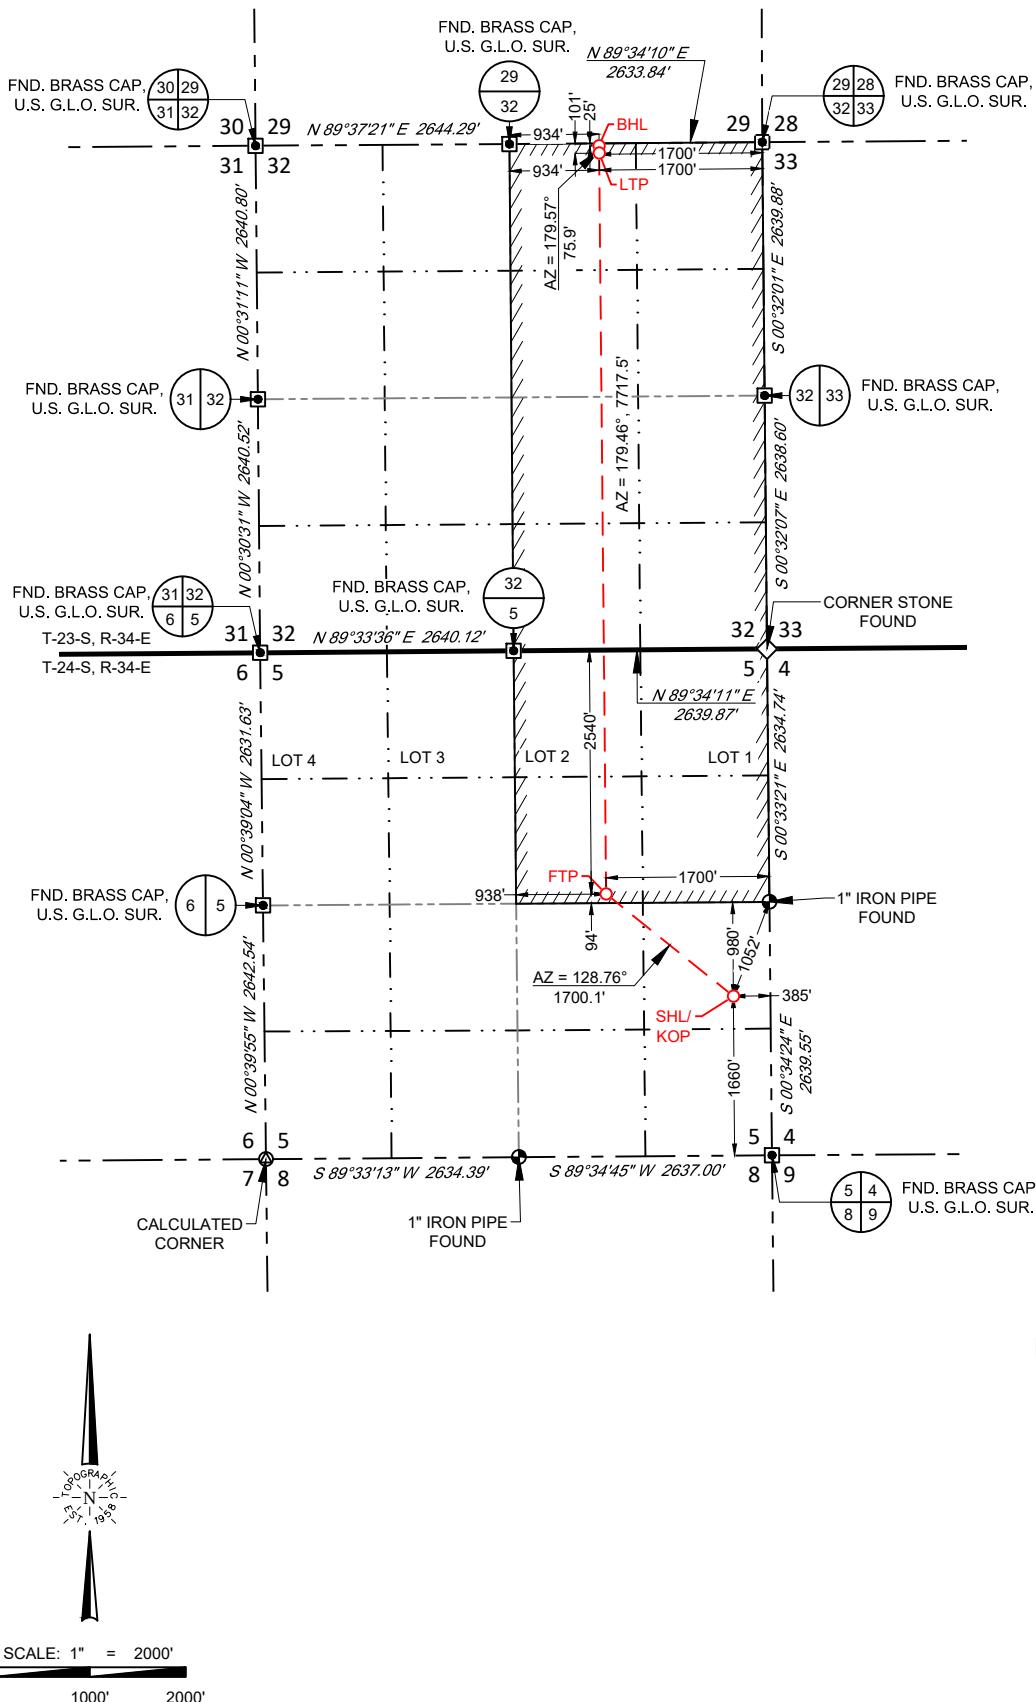SECTION 5, TOWNSHIP 24-S, RANGE 34-E, N.M.P.M.  
LEA COUNTY, NEW MEXICOSURFACE LOCATION (SHL)  
KICK OFF POINT (KOP)

NEW MEXICO EAST  
NAD 1983  
X=803703 Y=453500  
LAT.: N 32.2438980  
LONG.: W 103.4847196  
1660' FSL 385' FEL

## FIRST TAKE POINT (FTP)

NEW MEXICO EAST  
NAD 1983  
X=802377 Y=454564  
LAT.: N 32.2468520  
LONG.: W 103.4889801  
2540' FNL 1700' FEL

## LAST TAKE POINT (LTP)

NEW MEXICO EAST  
NAD 1983  
X=802304 Y=462282  
LAT.: N 32.2680650  
LONG.: W 103.4890196  
100' FNL 1700' FEL

## BOTTOM HOLE LOCATION (BHL)

NEW MEXICO EAST  
NAD 1983  
X=802304 Y=462358  
LAT.: N 32.2682737  
LONG.: W 103.4890195  
25' FNL 1700' FEL

LEASE NAME &amp; WELL NO.: BELL LAKE SOUTH STATE COM 635H

SECTION 5 TWP 24-S RGE 34-E SURVEY N.M.P.M.  
COUNTY LEA STATE NM  
DESCRIPTION 1660' FSL & 385' FEL

## DISTANCE &amp; DIRECTION

FROM INT. OF NM-128 AND NM-18, GO WEST ON NM-128  $\pm$ 19 MI. THENCE  
NORTH (RIGHT) ON A LEASE RD.  $\pm$ 2.84 MI TO A POINT  $\pm$ 5025 FEET  
NORTHWEST OF THE LOCATION

ALL BEARINGS, DISTANCES, AND COORDINATE VALUES CONTAINED HEREON ARE GRID  
BASED UPON THE NEW MEXICO COORDINATE SYSTEM OF 1983, EAST ZONE, U.S. SURVEY  
FEET.

THIS EASEMENT/SERVITUDE LOCATION SHOWN HEREON HAS BEEN SURVEYED ON THE GROUND  
UNDER MY SUPERVISION AND PREPARED ACCORDING TO THE EVIDENCE FOUND AT THE TIME OF  
SURVEY, AND DATA PROVIDED BY KAISER-FRANCIS OIL COMPANY. THIS CERTIFICATION IS MADE AND  
LIMITED TO THOSE PERSONS OR ENTITIES SHOWN ON THE FACE OF THIS PLAT AND IS  
NON-TRANSFERABLE. THIS SURVEY IS CERTIFIED FOR THIS TRANSACTION ONLY.

DETAIL VIEW  
SCALE: 1" = 400'



Angel M. Baeza, P.S. No. 25116




481 WINSCHOTT ROAD, STE. 200 • BENBROOK, TEXAS 76126  
TELEPHONE: (817) 744-7512 • FAX (817) 744-7554  
2003 NORTH BIG SPRING • MIDLAND, TEXAS 79705  
TELEPHONE: (432) 682-1653 OR (800) 767-1653 • FAX (432) 682-1743  
WWW.TOBOPGRAPHIC.COM

## LEGEND

— SECTION LINE  
== ROAD WAY

KAISER-FRANCIS OIL COMPANY  
SECTION 5, TOWNSHIP 24-S, RANGE 34-E, N.M.P.M.  
LEA COUNTY, NEW MEXICO

DETAIL VIEW  
SCALE: 1" = 200'

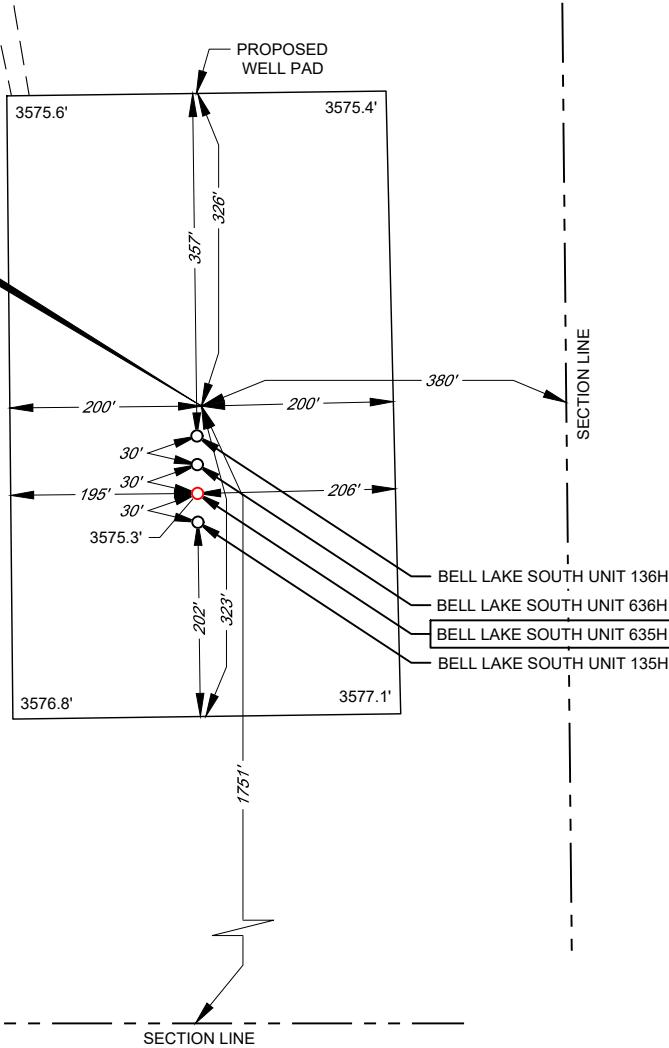

Angel M. Baeza, P.S. No. 25116

LEASE NAME & WELL NO.: BELL LAKE SOUTH STATE COM 635H  
635H LATITUDE N 32.2438980 635H LONGITUDE W 103.4847196

CENTER OF PAD IS 1751' FSL & 380' FEL



SCALE: 1" = 200'  
0' 100' 200'

ALL BEARINGS, DISTANCES, AND COORDINATE VALUES CONTAINED HEREON ARE GRID BASED UPON THE NEW MEXICO COORDINATE SYSTEM OF 1983, EAST ZONE, U.S. SURVEY FEET. ELEVATIONS USED ARE NAVD88, OBTAINED THROUGH AN OPUS SOLUTION.

THIS EASEMENT/SERVITUDE LOCATION SHOWN HEREON HAS BEEN SURVEYED ON THE GROUND UNDER MY SUPERVISION AND PREPARED ACCORDING TO THE EVIDENCE FOUND AT THE TIME OF SURVEY, AND DATA PROVIDED BY KAISER-FRANCIS OIL COMPANY. THIS CERTIFICATION IS MADE AND LIMITED TO THOSE PERSONS OR ENTITIES SHOWN ON THE FACE OF THIS PLAT AND IS NON-TRANSFERABLE. THIS SURVEY IS CERTIFIED FOR THIS TRANSACTION ONLY.

ORIGINAL DOCUMENT SIZE: 8.5" X 11"


## AERIAL PHOTO



KAISER-FRANCIS OIL COMPANY

LEASE NAME & WELL NO.: BELL LAKE SOUTH STATE COM 635H

SECTION 5 TWP 24-S RGE 34-E SURVEY N.M.P.M.  
 COUNTY LEA STATE NM ELEVATION 3575'  
 DESCRIPTION 1660' FSL & 385' FEL

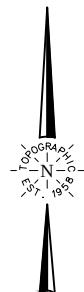LATITUDE N 32.2438980 LONGITUDE W 103.4847196

SCALE: 1" = 2000'  
 0' 1000' 2000'

THIS EASEMENT/SERVITUDE LOCATION SHOWN HEREON HAS BEEN SURVEYED ON THE GROUND UNDER MY SUPERVISION AND PREPARED ACCORDING TO THE EVIDENCE FOUND AT THE TIME OF SURVEY, AND DATA PROVIDED BY KAISER-FRANCIS OIL COMPANY. THIS CERTIFICATION IS MADE AND LIMITED TO THOSE PERSONS OR ENTITIES SHOWN ON THE FACE OF THIS PLAT AND IS NON-TRANSFERABLE. THIS SURVEY IS CERTIFIED FOR THIS TRANSACTION ONLY.

ALL BEARINGS, DISTANCES, AND COORDINATE VALUES CONTAINED HEREON ARE GRID BASED UPON THE NEW MEXICO COORDINATE SYSTEM OF 1983, EAST ZONE, U.S. SURVEY FEET.

**TOPOGRAPHIC**  
 LOYALTY INNOVATION LEGACY  
 481 WINSCHOTT ROAD, Ste. 200 • BENBROOK, TEXAS 76126  
 TELEPHONE: (817) 744-7512 • FAX (817) 744-7554  
 2903 NORTH BIG SPRING • MIDLAND, TEXAS 79705  
 TELEPHONE: (432) 682-1653 OR (800) 767-1653 • FAX (432) 682-1743  
 WWW.TOBOPGRAPHIC.COM

## EXHIBIT 3

SECTION 5, TOWNSHIP 24-S, RANGE 34-E, N.M.P.M.  
LEA COUNTY, NEW MEXICO

KAISER-FRANCIS OIL COMPANY

LEASE NAME & WELL NO.: BELL LAKE SOUTH STATE COM 635H

SCALE: NTS

635H LATITUDE N 32.2438980635H LONGITUDE W 103.4847196

ALL BEARINGS, DISTANCES, AND COORDINATE VALUES CONTAINED HEREON ARE GRID BASED  
UPON THE NEW MEXICO COORDINATE SYSTEM OF 1983, EAST ZONE, U.S. SURVEY FEET.

THIS EASEMENT/SERVITUDE LOCATION SHOWN HEREON HAS BEEN SURVEYED ON THE GROUND  
UNDER MY SUPERVISION AND PREPARED ACCORDING TO THE EVIDENCE FOUND AT THE TIME OF  
SURVEY, AND DATA PROVIDED BY KAISER-FRANCIS OIL COMPANY. THIS CERTIFICATION IS MADE AND  
LIMITED TO THOSE PERSONS OR ENTITIES SHOWN ON THE FACE OF THIS PLAT AND IS  
NON-TRANSFERABLE. THIS SURVEY IS CERTIFIED FOR THIS TRANSACTION ONLY.



481 WINSCHOTT ROAD, Ste. 200 • BENBROOK, TEXAS 76126  
TELEPHONE: (817) 744-7512 • FAX (817) 744-7554  
2903 NORTH BIG SPRING • MIDLAND, TEXAS 79705  
TELEPHONE: (432) 682-1653 OR (800) 767-1653 • FAX (432) 682-1743  
WWW.THOPOGRAPHIC.COM

Sante Fe Main Office  
Phone: (505) 476-3441

General Information  
Phone: (505) 629-6116

Online Phone Directory  
<https://www.emnrd.nm.gov/ocd/contact-us>

**State of New Mexico**  
**Energy, Minerals and Natural Resources**  
**Oil Conservation Division**  
**1220 S. St Francis Dr.**  
**Santa Fe, NM 87505**

CONDITIONS

Action 528871

**CONDITIONS**

Operator:  KAISER-FRANCIS OIL CO PO Box 21468 Tulsa, OK 741211468	OGRID: 12361
	Action Number: 528871
	Action Type: [C-103] NOI Change of Plans (C-103A)

**CONDITIONS**

Created By	Condition	Condition Date
matthew.gomez	Property code is now 338287 if production exists, C-115 monthly production reports must be amended from the effective date onward.	1/28/2026
matthew.gomez	All previous COA's still apply.	1/28/2026