

Santa Fe Main Office
Phone: (505) 476-3441
General Information
Phone: (505) 629-6116

Online Phone Directory Visit:
<https://www.emnrd.nm.gov/ocd/contact-us/>

State of New Mexico
Energy, Minerals and Natural Resources

OIL CONSERVATION DIVISION
1220 South St. Francis Dr.
Santa Fe, NM 87505

Form C-103
Revised July 18, 2013

SUNDRY NOTICES AND REPORTS ON WELLS (DO NOT USE THIS FORM FOR PROPOSALS TO DRILL OR TO DEEPEN OR PLUG BACK TO A DIFFERENT RESERVOIR. USE "APPLICATION FOR PERMIT" (FORM C-101) FOR SUCH PROPOSALS.)		WELL API NO. 30-025-38162
1. Type of Well: Oil Well <input type="checkbox"/> Gas Well <input checked="" type="checkbox"/> Other		5. Indicate Type of Lease STATE <input checked="" type="checkbox"/> FEE <input type="checkbox"/>
2. Name of Operator Raz Oil and Gas		6. State Oil & Gas Lease No. 315024
3. Address of Operator P.O. Box 1180 or 2105 Ave O, Eunice, NM 88231		7. Lease Name or Unit Agreement Name Yo State SWD #001
4. Well Location Unit Letter <u>D</u> : <u>660'</u> feet from the <u>FNL</u> line and <u>840</u> feet from the <u>FWL</u> line Section <u>15</u> Township <u>21S</u> Range <u>35E</u> NMPM County <u>LEA</u>		8. Well Number #001
11. Elevation (Show whether DR, RKB, RT, GR, etc.) 3587'		9. OGRID Number 370507
		10. Pool name or Wildcat Devonian

12. Check Appropriate Box to Indicate Nature of Notice, Report or Other Data

NOTICE OF INTENTION TO:

PERFORM REMEDIAL WORK ☒ PLUG AND ABANDON ☐
 TEMPORARILY ABANDON ☐ CHANGE PLANS ☐
 PULL OR ALTER CASING ☐ MULTIPLE COMPL ☐
 DOWNHOLE COMMINGLE ☐
 CLOSED-LOOP SYSTEM ☐
 OTHER: ☐

SUBSEQUENT REPORT OF:

REMEDIAL WORK ☐ ALTERING CASING ☐
 COMMENCE DRILLING OPNS. ☐ P AND A ☐
 CASING/CEMENT JOB ☐
 OTHER: ☐

13. Describe proposed or completed operations. (Clearly state all pertinent details, and give pertinent dates, including estimated date of starting any proposed work). SEE RULE 19.15.7.14 NMAC. For Multiple Completions: Attach wellbore diagram of proposed completion or recompletion.

Dates are Estimated depending on WS Rig:

8/16/2025: MIRU WS Rig. ND Wellhead. NU BOP. POOH w/Tubing & PKR. RIH w/new PKR. Same Type Nickle Plated Injection PKR & Same Tubing Detail. Set PKR 10' Higher @ 13485' (Top Perf 13518'). ND BOP. NU Wellhead.

Spud Date:

Rig Release Date:

I hereby certify that the information above is true and complete to the best of my knowledge and belief.

SIGNATURE Ruben Acosta TITLE _____ DATE 8-11-25
 Type or print name Ruben Acosta E-mail address: _____ PHONE: 575-631-362
For State Use Only

APPROVED BY: _____ TITLE _____ DATE _____
 Conditions of Approval (if any):

Raz Oil and Gas Work Plan:

- 1) MIRU WS Rig. ND Wellhead. NU BOP. POOH w/Tubing & PKR.
 - 2) RIH w/new PKR. Same Type Nickle Plated Injection PKR & Same Tubing Detail.
 - 3) Set PKR 10' Higher @ 13485' (Top Perf 13518').
 - 4) ND BOP. NU Wellhead.
 - 5) Load Annulus
 - 6) Notify NMOCD for MIT
-

COMPLETED WELLBORE


Well Configured for SWD Service

Raz Oil and Gas L.L.C.

YO State SWD #1

API# 30-025-38162

660' FNL X 840' FWL, UL 'D' Sec 15, T21S, R35E, Lea County, NM

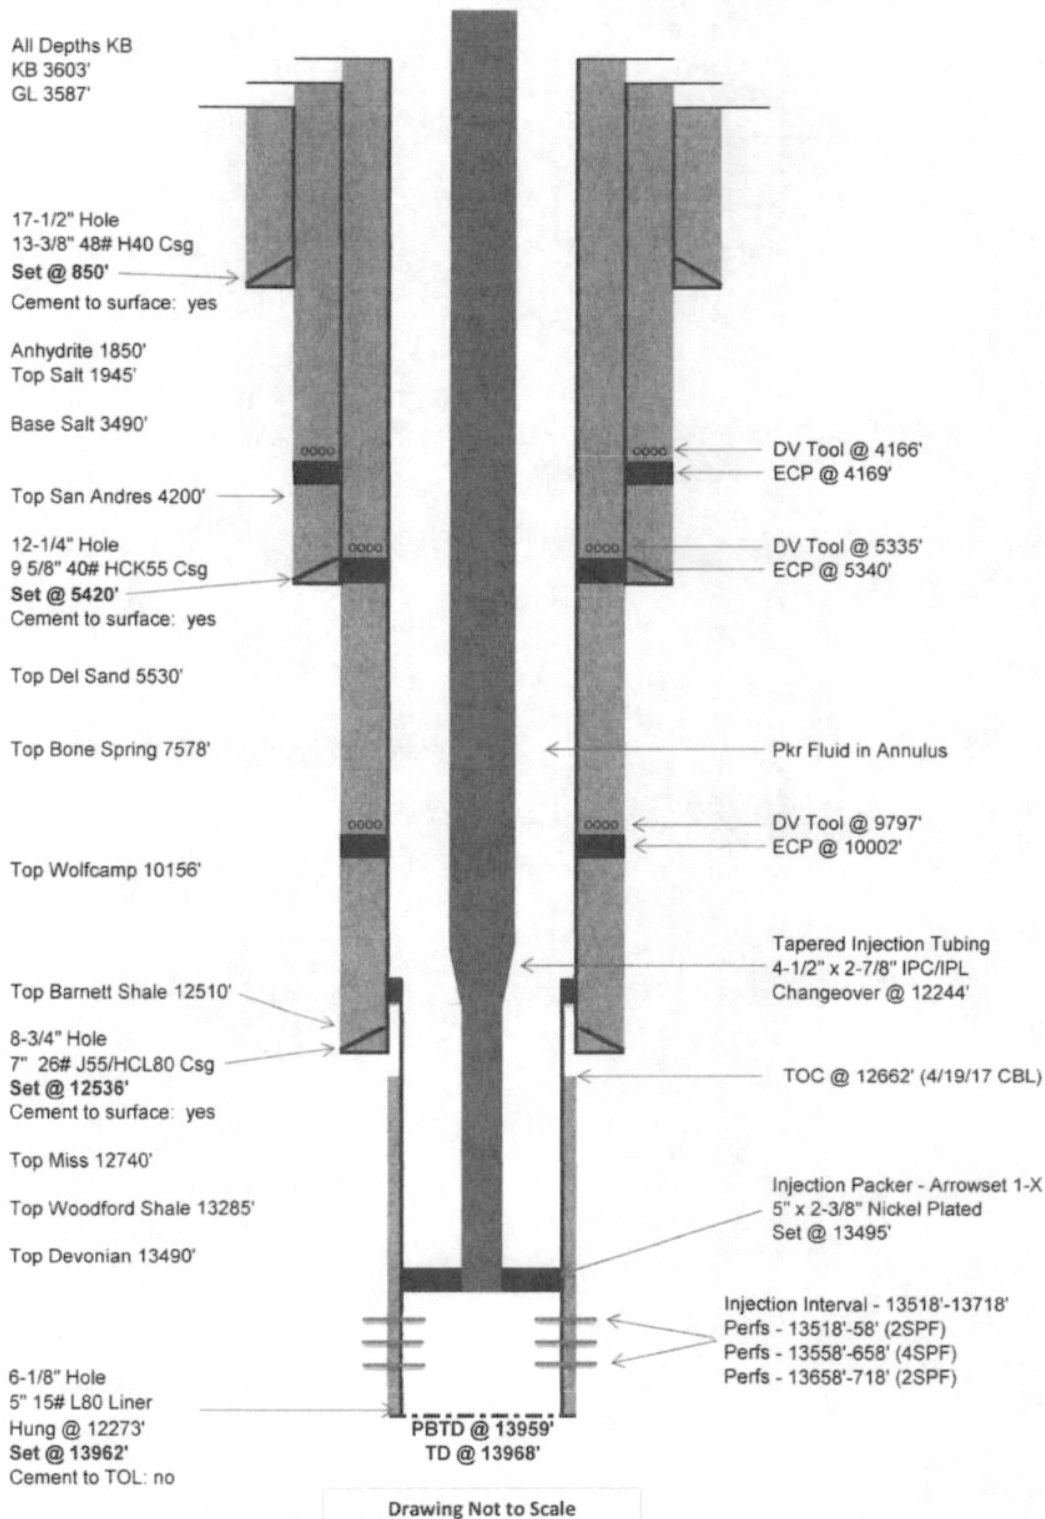

COMPLETED WELLBORE


Well Configured for SWD Service

Raz Oil and Gas L.L.C.

YO State SWD #1

API# 30-025-38162

660' FNL X 840' FWL, UL 'D' Sec 15, T21S, R35E, Lea County, NM

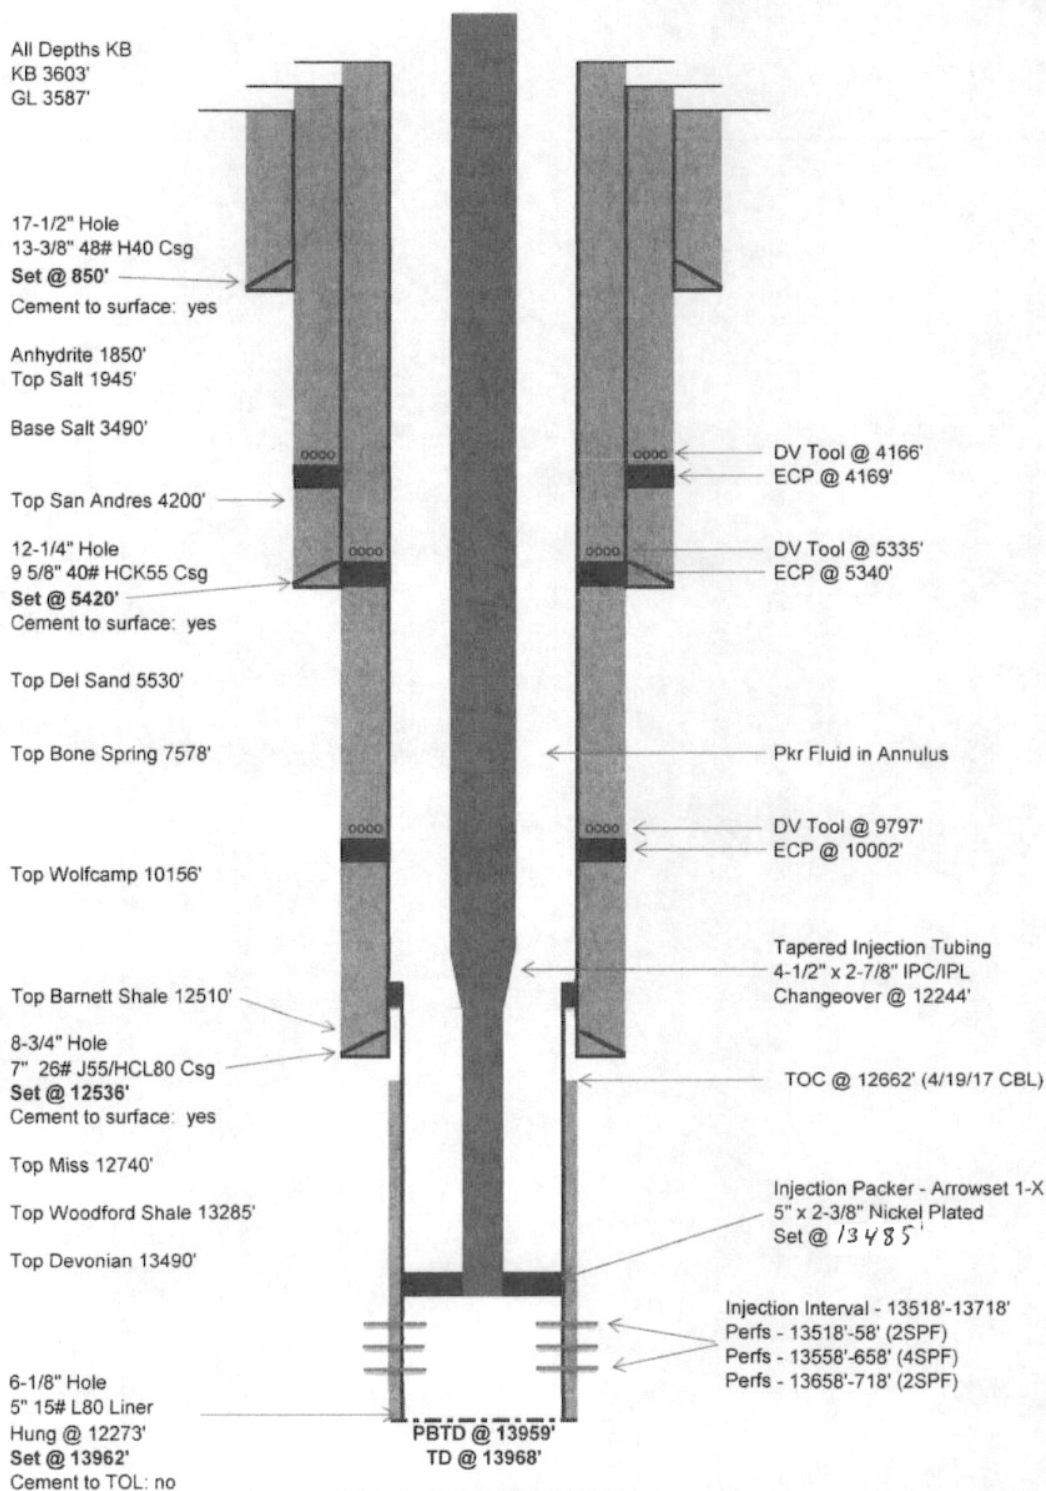

Drawing Not to Scale

Sante Fe Main Office
Phone: (505) 476-3441

General Information
Phone: (505) 629-6116

Online Phone Directory
<https://www.emnrd.nm.gov/oed/contact-us>

State of New Mexico
Energy, Minerals and Natural Resources
Oil Conservation Division
1220 S. St Francis Dr.
Santa Fe, NM 87505

CONDITIONS

Action 495481

CONDITIONS

Operator: RAZ OIL AND GAS L.L.C. P.O. Box 1180 Eunice, NM 88231	OGRID: 370507
	Action Number: 495481
	Action Type: [C-103] NOI Workover (C-103G)

CONDITIONS

Created By	Condition	Condition Date
pgoetze	Approved remedial action using the same tapered tubing set already in the well.	2/2/2026