



LATITUDE: 36.40741°N
LONGITUDE: 103.79011°W
DATUM: NAD 83

KODIAK ENERGY, INC.
SOFIA #1
305' FNL & 759' FWL
LOCATED IN THE NW/4 NW/4 OF SECTION 18,
T25N, R30E, N.M.P.M.,
UNION COUNTY, NEW MEXICO
GROUND ELEVATION: 6261', NAVD 88
FINISHED PAD ELEVATION: 6261.1', NAVD 88

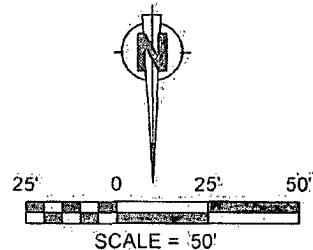




30-059-20485

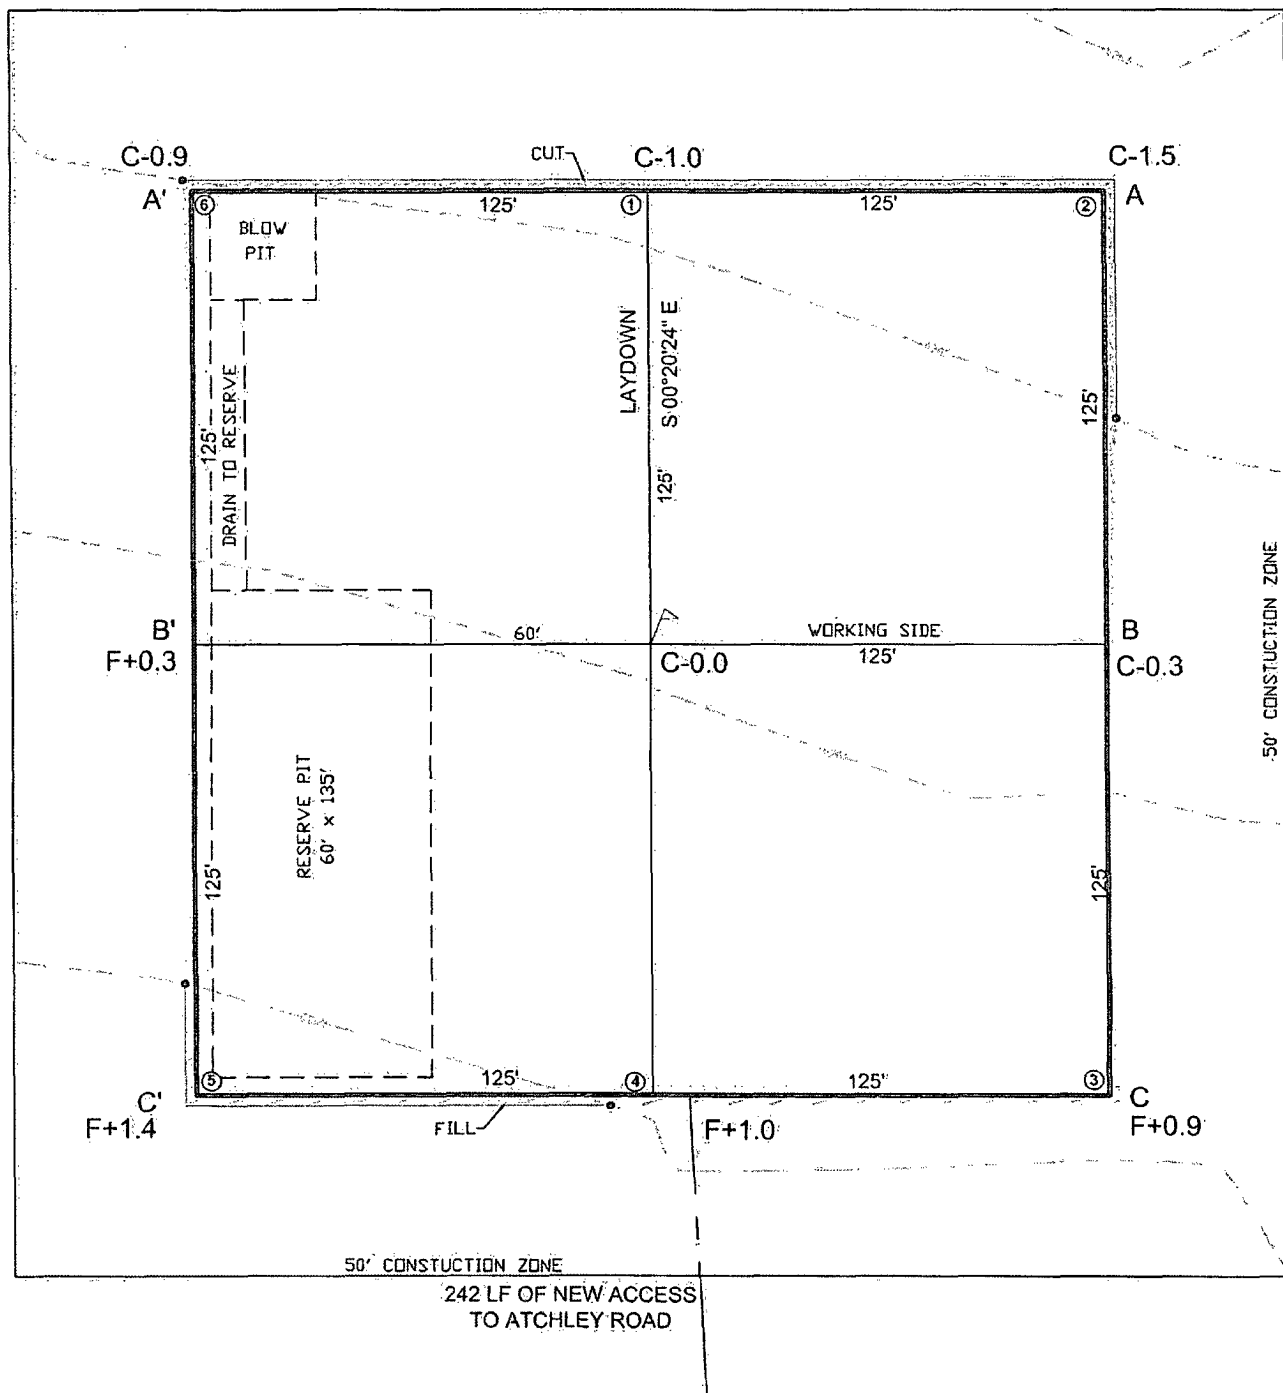


1-FOOT CONTOUR INTERVAL SHOWN
SCALE: 1" = 50'
JOB No.: KOD001
DATE: 01/09/08

RX5
Russell Surveying
1409 W. Aztec Blvd. #2
Aztec, New Mexico 87410
(505) 334-8637

KODIAK ENERGY, INC.
SOFIA #1
305' FNL & 759' FWL
LOCATED IN THE NW/4 NW/4 OF SECTION 18,
T25N, R30E, N.M.P.M.,
UNION COUNTY, NEW MEXICO
GROUND ELEVATION: 6261', NAVD 88
FINISHED PAD ELEVATION: 6261.1', NAVD 88

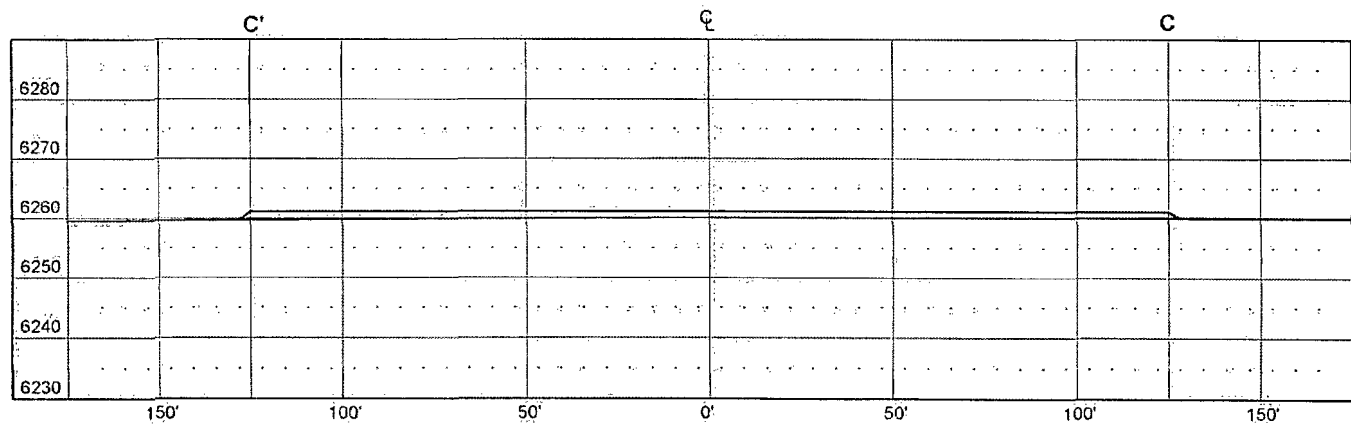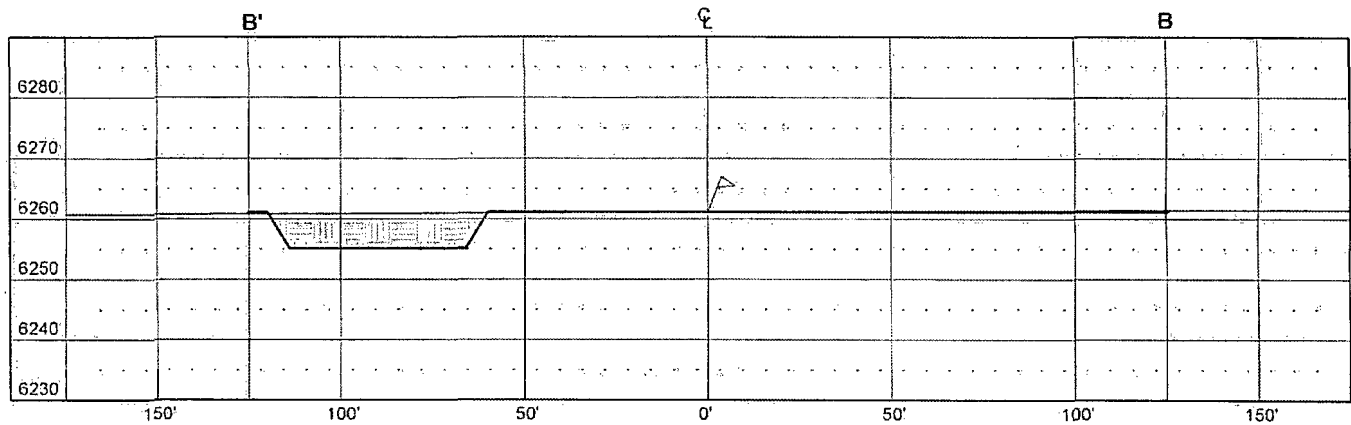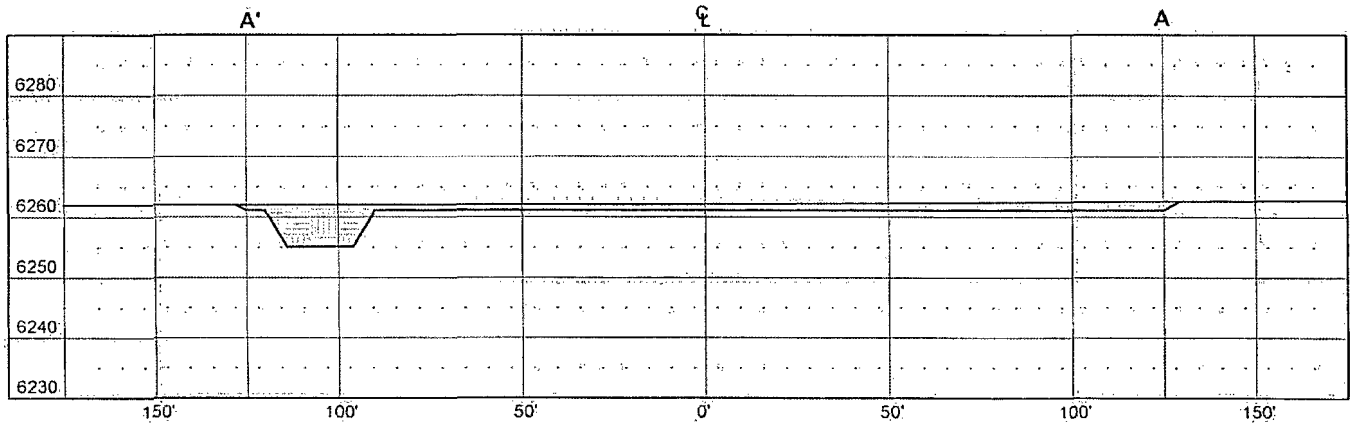

VERT. SCALE: 1" = 30'
 HORZ. SCALE: 1" = 50'
 JOB No.: KOD001
 DATE: 01/08/08

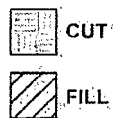

Russell Surveying
 1409 W. Aztec Blvd. #2
 Aztec, New Mexico 87410
 (505) 334-8637

KODIAK ENERGY, INC.

SOFIA #1


305' FNL & 759' FWL

LOCATED IN THE NW/4 NW/4 OF SECTION 18,

T25N, R30E, N.M.P.M.,

UNION COUNTY, NEW MEXICO

GROUND ELEVATION: 6261', NAVD 88

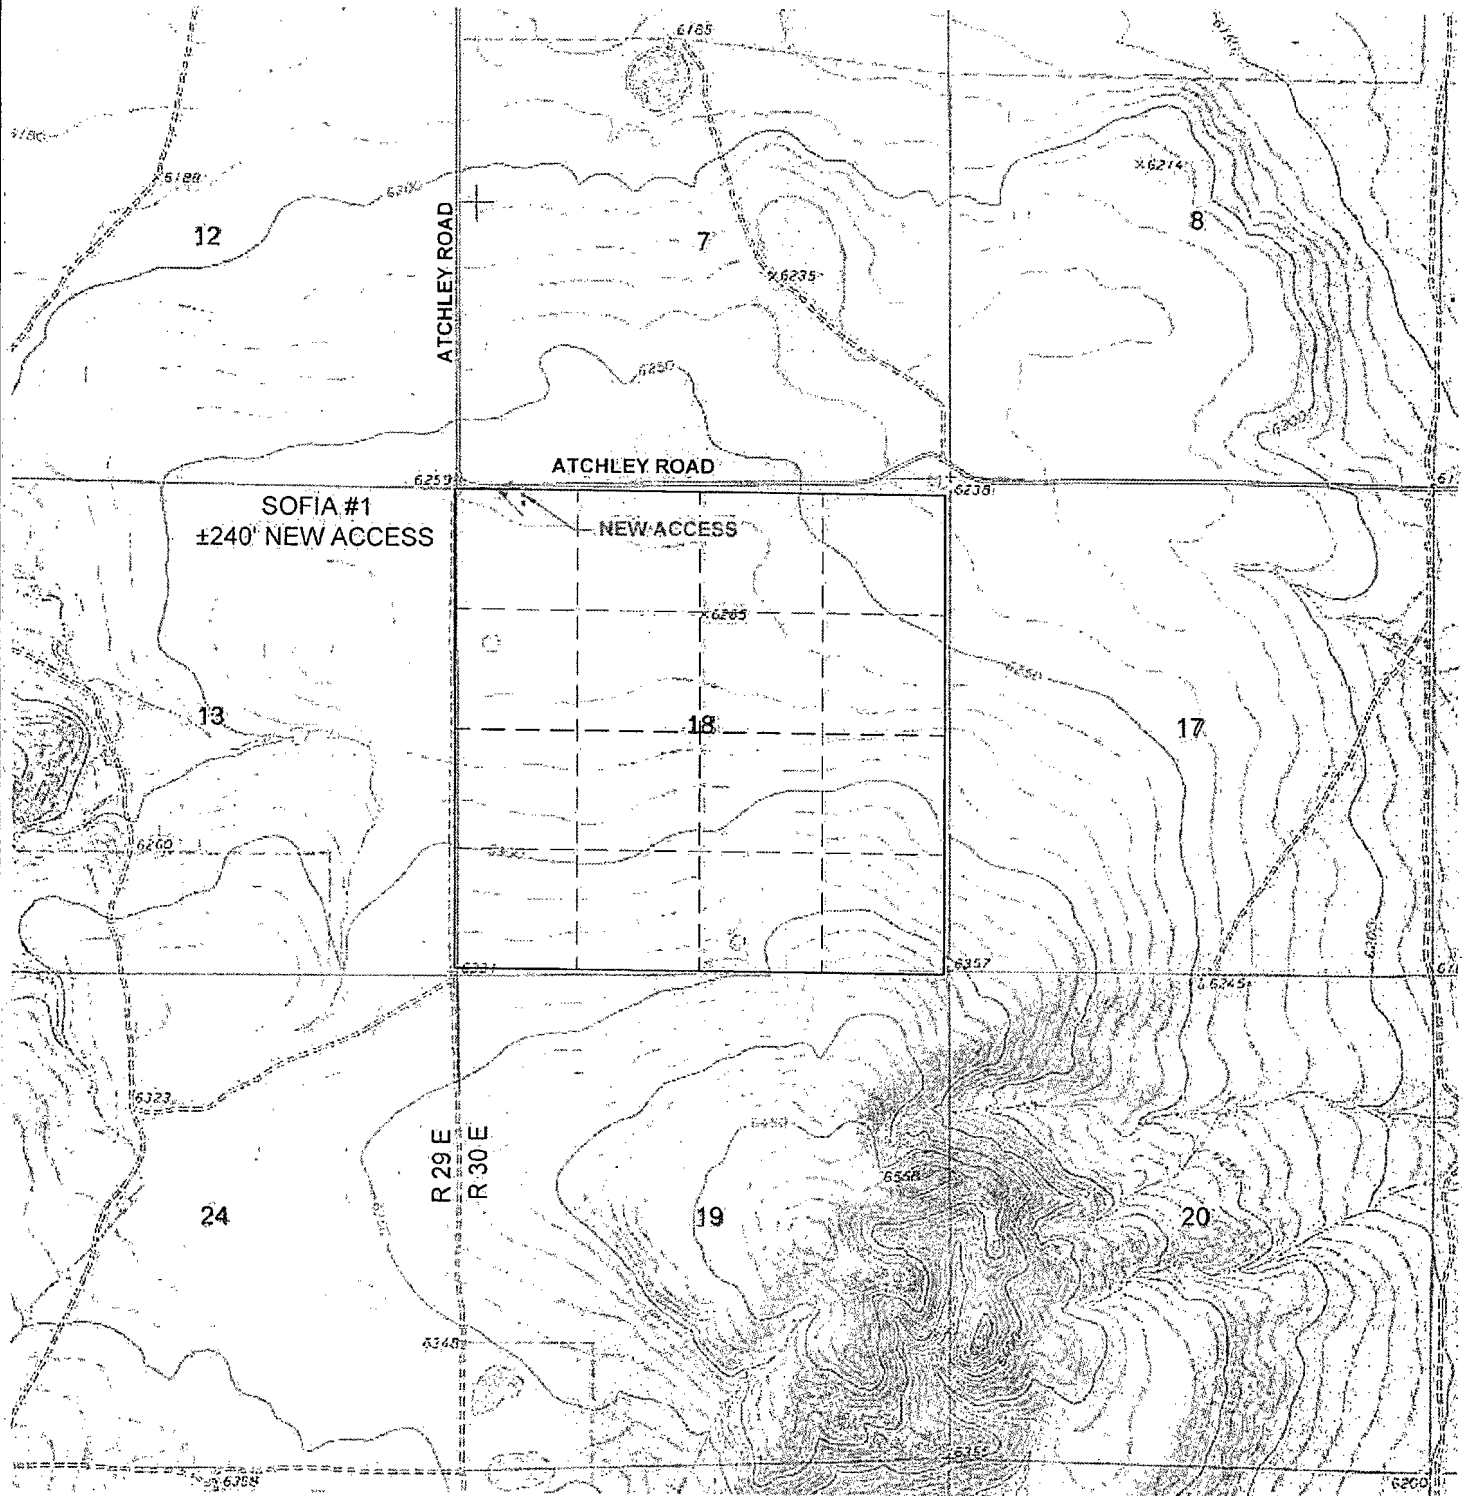

U.S.G.S. QUAD: SOFIA
SCALE: 1" = 2000' (1:24,000)
JOB No.: KOD001
DATE: 01/09/08




Russell Surveying
1409 W. Aztec Blvd. #2
Aztec, New Mexico 87410
(505) 334-8637

PROPOSED ACCESS FOR KODIAK ENERGY, INC.

SOFIA #1

LOCATED IN THE SW/4 SW/4 OF SECTION 7
AND THE NW/4 NW/4 OF SECTION 18,
T25N, R30E, N.M.P.M.,
UNION COUNTY, NEW MEXICO

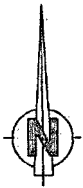


50' 0 50' 100'



SCALE = 100'

FOUND U.S.C. & G.S. DISK SET IN CONCRETE
STAMPED "E 288 - 1955"
NAD 1983
LAT. 36°27'04.16004" N
LONG. 103°54'02.51855" W
NEW MEXICO STATE PLANE COORDINATE SYSTEM
(EAST ZONE)
N = 1,983,795.35'
E = 668,571.65'
NAVD:88 ELEV = 6282.89'

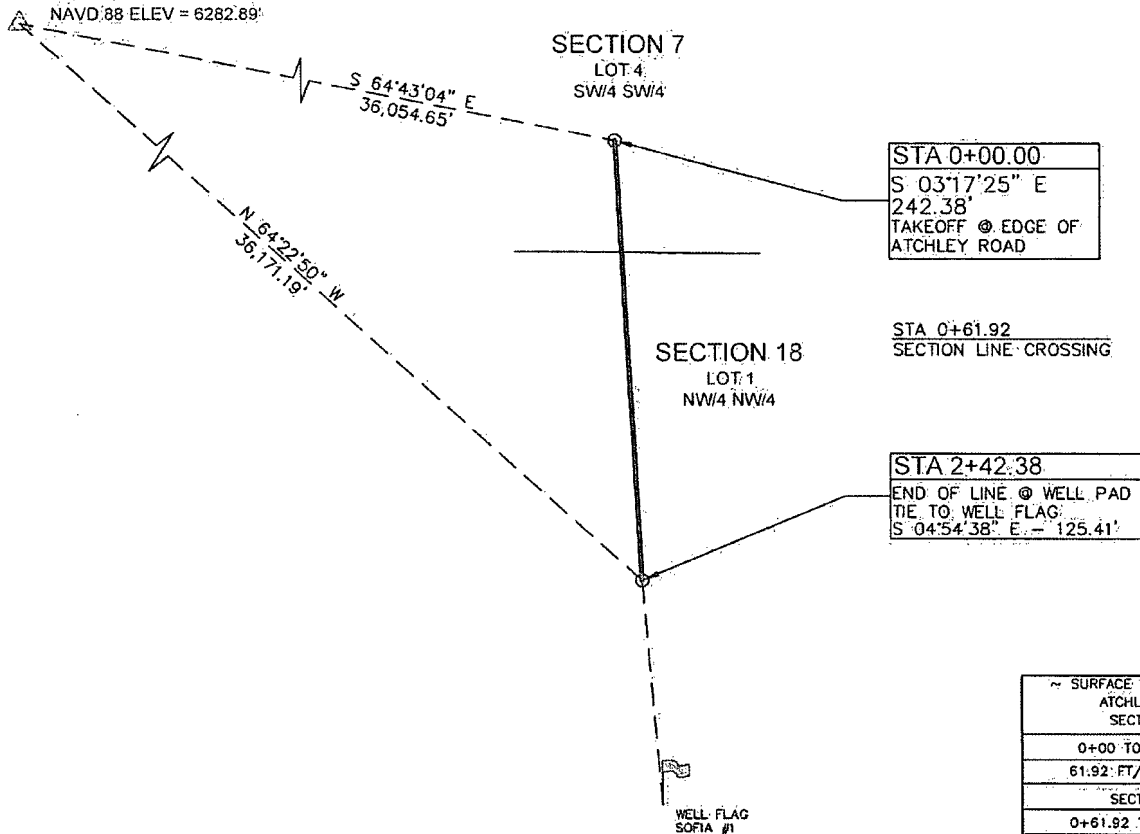

STA 0+00.00
S 03°17'25" E
242.38'
TAKEOFF @ EDGE OF
ATCHLEY ROAD

STA 0+61.92
SECTION LINE CROSSING

STA 2+42.38
END OF LINE @ WELL PAD
TIE TO WELL FLAG:
S 04°54'38" E - 125.41'

~ SURFACE OWNERSHIP ~	
ATCHLEY INC.	
SECTION 7	
0+00 TO 0+61.92	
61.92 FT / 3.75 RODS	
SECTION 18	
0+61.92 TO 2+42.38	
180.46 FT / 10.94 RODS	
TOTAL	
0+00.00 TO 2+42.38	
242.38 FT / 14.69 RODS	
DATE OF SURVEY	12/20/07
ML	JM

NOTES:

1.) BASIS OF BEARING: NEW MEXICO STATE PLANE COORDINATE SYSTEM, NAD83, EASTERN ZONE, PROJECTED FROM GPS OBSERVATIONS USING TRIMBLE 5700 RECEIVERS.

2.) LOCATION OF UNDERGROUND UTILITIES DEPICTED ARE APPROXIMATE. PRIOR TO EXCAVATION UNDERGROUND UTILITIES SHOULD BE FIELD VERIFIED. ALL CONSTRUCTION ACTIVITIES SHOULD BE FIELD VERIFIED WITH NEW MEXICO ONE-CALL AUTHORITIES AT LEAST 48 HOURS PRIOR TO CONSTRUCTION.

I, DAVID R. RUSSELL, A NEW MEXICO REGISTERED PROFESSIONAL SURVEYOR CERTIFY THAT I CONDUCTED AND AM RESPONSIBLE FOR THIS SURVEY, THAT THIS SURVEY IS TRUE AND CORRECT TO THE BEST OF MY KNOWLEDGE AND BELIEF, AND THAT THIS SURVEY AND PLAT MEET THE MINIMUM STANDARDS FOR SURVEYING IN NEW MEXICO.

David R. Russell DATE: JAN 9, 2008
DAVID R. RUSSELL, PLS.
NEW MEXICO L.S. #10201 JOB No.: KOD001 DATE: 01/09/08



Russell Surveying
1409 W. Aztec Blvd. #2
Aztec, New Mexico 87410
(505) 334-8637