


GAS LIFT METER NUMBERS
CEDAR CANYON 21 FED COM 21H - 148851
CEDAR CANYON 21 FED COM 22H - 148871
CEDAR CANYON 21 FED COM 23H - 148881
CEDAR CANYON 21 FED COM 31H - 148881
CEDAR CANYON 22 FED COM 5H - 149781
ABOVE WELLS HAVE
GAS DRIVEN COMPRESSOR &
GAS LIFT METER
ON RESPECTIVE WELL PAD

CEDAR CANYON 21 FED COM 22H
API 30-015-44190
CEDAR CANYON 21 FED COM 23H
API 30-015-44191
CEDAR CANYON 21-22 FED COM 32H
API 30-015-44176
CEDAR CANYON 21 FED COM 21H
API 30-015-44181
CEDAR CANYON 21 FED COM 31H
API 30-015-44182
YVONNE 21 FEDERAL #001
API 30-015-28850
RIVERBEND FEDERAL #9
API 30-015-28861
CEDAR CANYON 22 FED COM 5H
API 30-015-43758

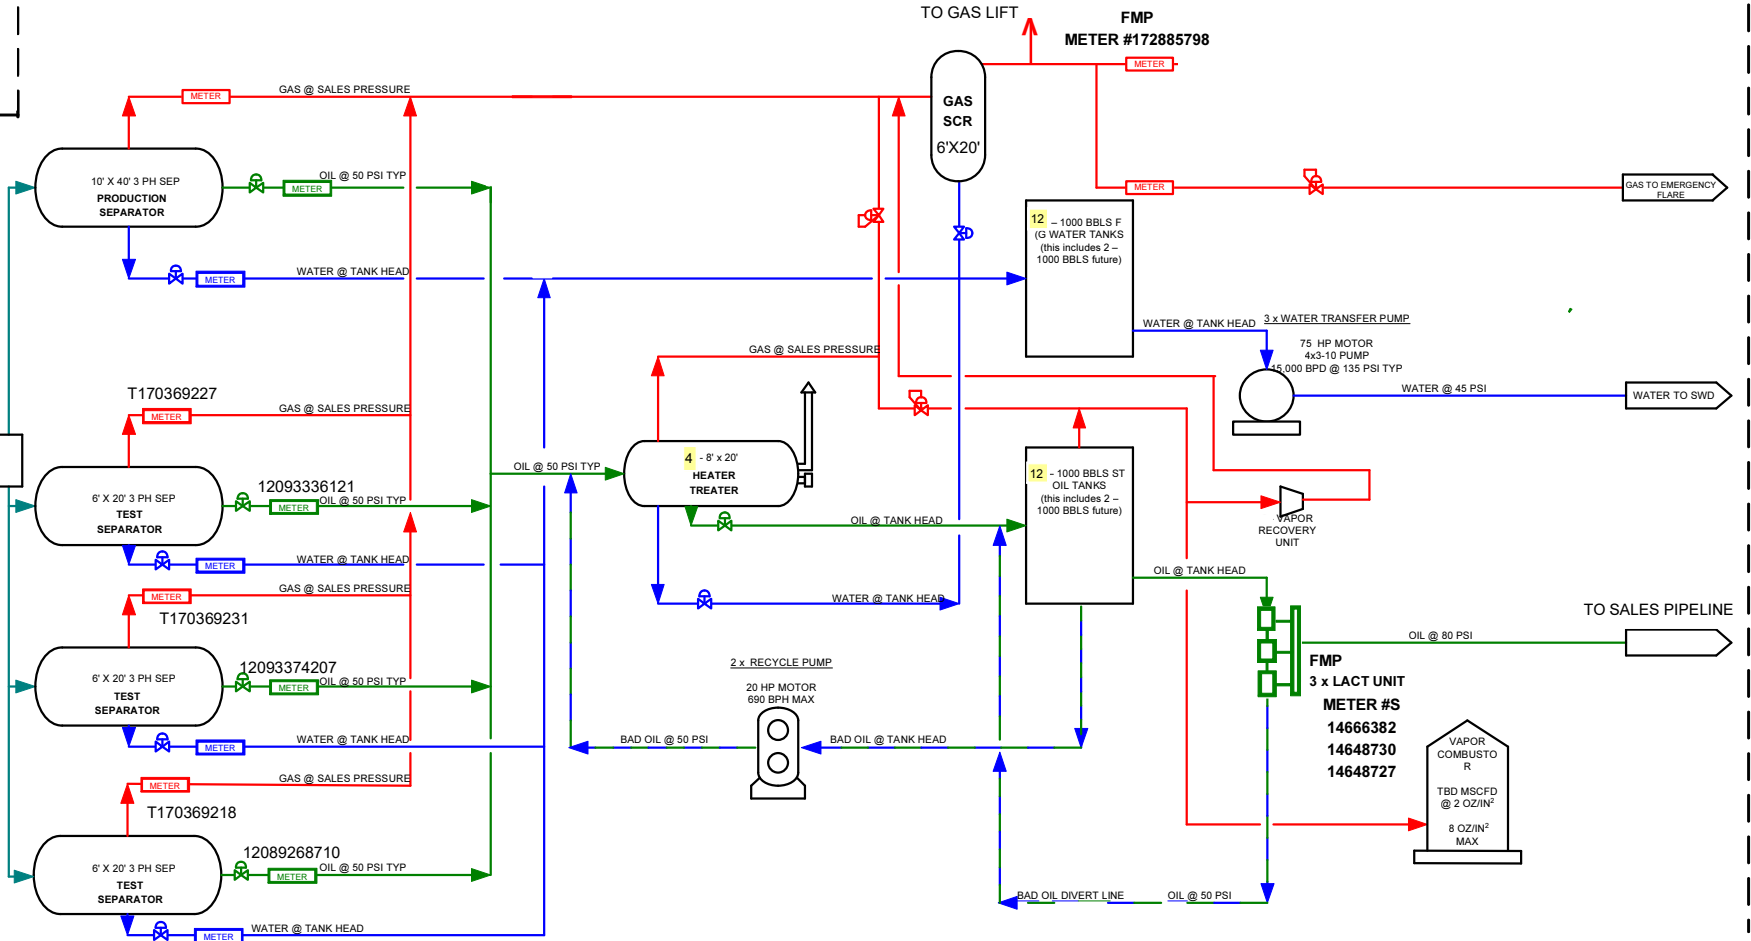

LEGEND

— PRODUCTION MIX
— OIL
— GAS
— WATER
— EQUIPMENT

REVISION BLOCK

NO.	DATE	DESCRIPTION	BY	CHK	APP
0			JC		

ENGINEERING RECORD

BY	DATE
DRN: JC	2/6/17
DES:	
CHK:	
APP:	
AFE:	



PROCESS FLOW DIAGRAM

Cedar Canyon 21 Fed CTB