

NSL-13
Rule 104 F
5-17-82

April 22, 1982

Mr. Joe D. Ramey, Director
New Mexico Oil Conservation Division
P. O. Box 2088
Santa Fe, New Mexico 87501

Subject: Mesa Petroleum Co.
Macho Federal #3
420' FVL & 1360' FEL
Section 7, T7S, R23E
Chaves County, New Mexico

1760 Gacs

Dear Mr. Ramey:

Application is hereby made for administrative approval of an unorthodox location for subject well due to topography.

Exhibit I is the Form C102 showing mineral lease holder for the proposed proration unit, Exhibit II is the topographic plat showing the area in question and Exhibit III is a land plat showing offset operators notified by certified mail of this request.

Expeditious handling of this request is appreciated.


Yours truly,
Mesa Petroleum Co.

A handwritten signature in cursive script, reading 'R. E. Mathis'.

R. E. Mathis
Regulatory Coordinator
Permian Basin Division

XC: MTS, PLE, J. M. McNIGHT, F. WIRZEL

All distances must be from the outer boundaries of the Section.

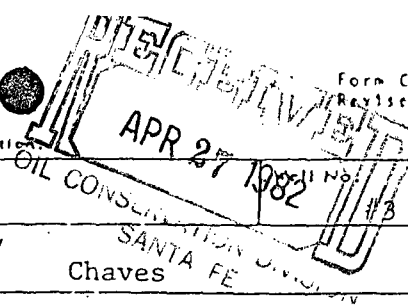


Operator Mesa Petroleum Co.		Lease Macho Federal	
Well Letter 0	Section 7	Township 7 South	Range 23 East
County Chaves		Well No. 13	
Actual Postage Location of Well: 420 feet from the <u>South</u> line and 1360 feet from the East line			
Ground Level Elev. 4044	Producing Formation ABO	Pool Undesignated ABO	Dedicated Acreage: SE 1/4 160 Acres

1. Outline the acreage dedicated to the subject well by colored pencil or hatchure marks on the plat below.
2. If more than one lease is dedicated to the well, outline each and identify the ownership thereof (both as to working interest and royalty).
3. If more than one lease of different ownership is dedicated to the well, have the interests of all owners been consolidated by communitization, unitization, force-pooling, etc?

☐ Yes ☒ No If answer is "yes," type of consolidation _____

If answer is "no," list the owners and tract descriptions which have actually been consolidated. (Use reverse side of this form if necessary.) _____

No allowable will be assigned to the well until all interests have been consolidated (by communitization, unitization, forced-pooling, or otherwise) or until a non-standard unit, eliminating such interests, has been approved by the Division.

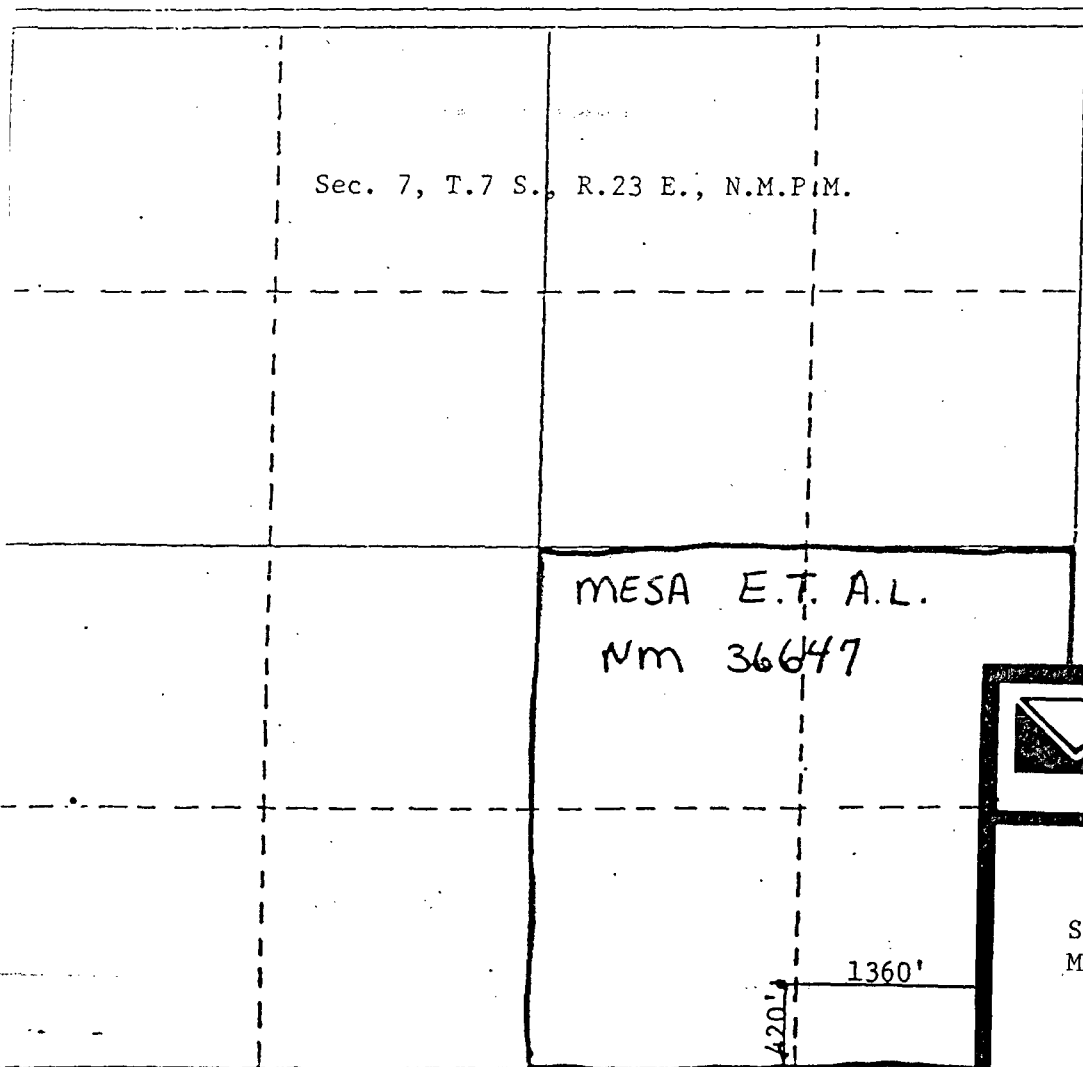

CERTIFICATION

I hereby certify that the information contained herein is true and complete to the best of my knowledge and belief.

Name
Lloyd Reed
Position
Regulatory Agent
Company
Mesa Petroleum Co.
Date
4/15/82

I hereby certify that the well location shown on this plat was plotted from field

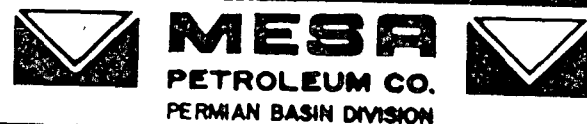



EXHIBIT I

SURVEY PLATS FOR PROPOSED
MACHO FEDERAL #3



MESA
PETROLEUM CO.
PERMAN BASIN DIVISION

EXHIBIT II
TOPOGRAPHIC FEATURES FOR
PROPOSED MACHO FEDERAL #3
DATE: _____
SCALE: _____

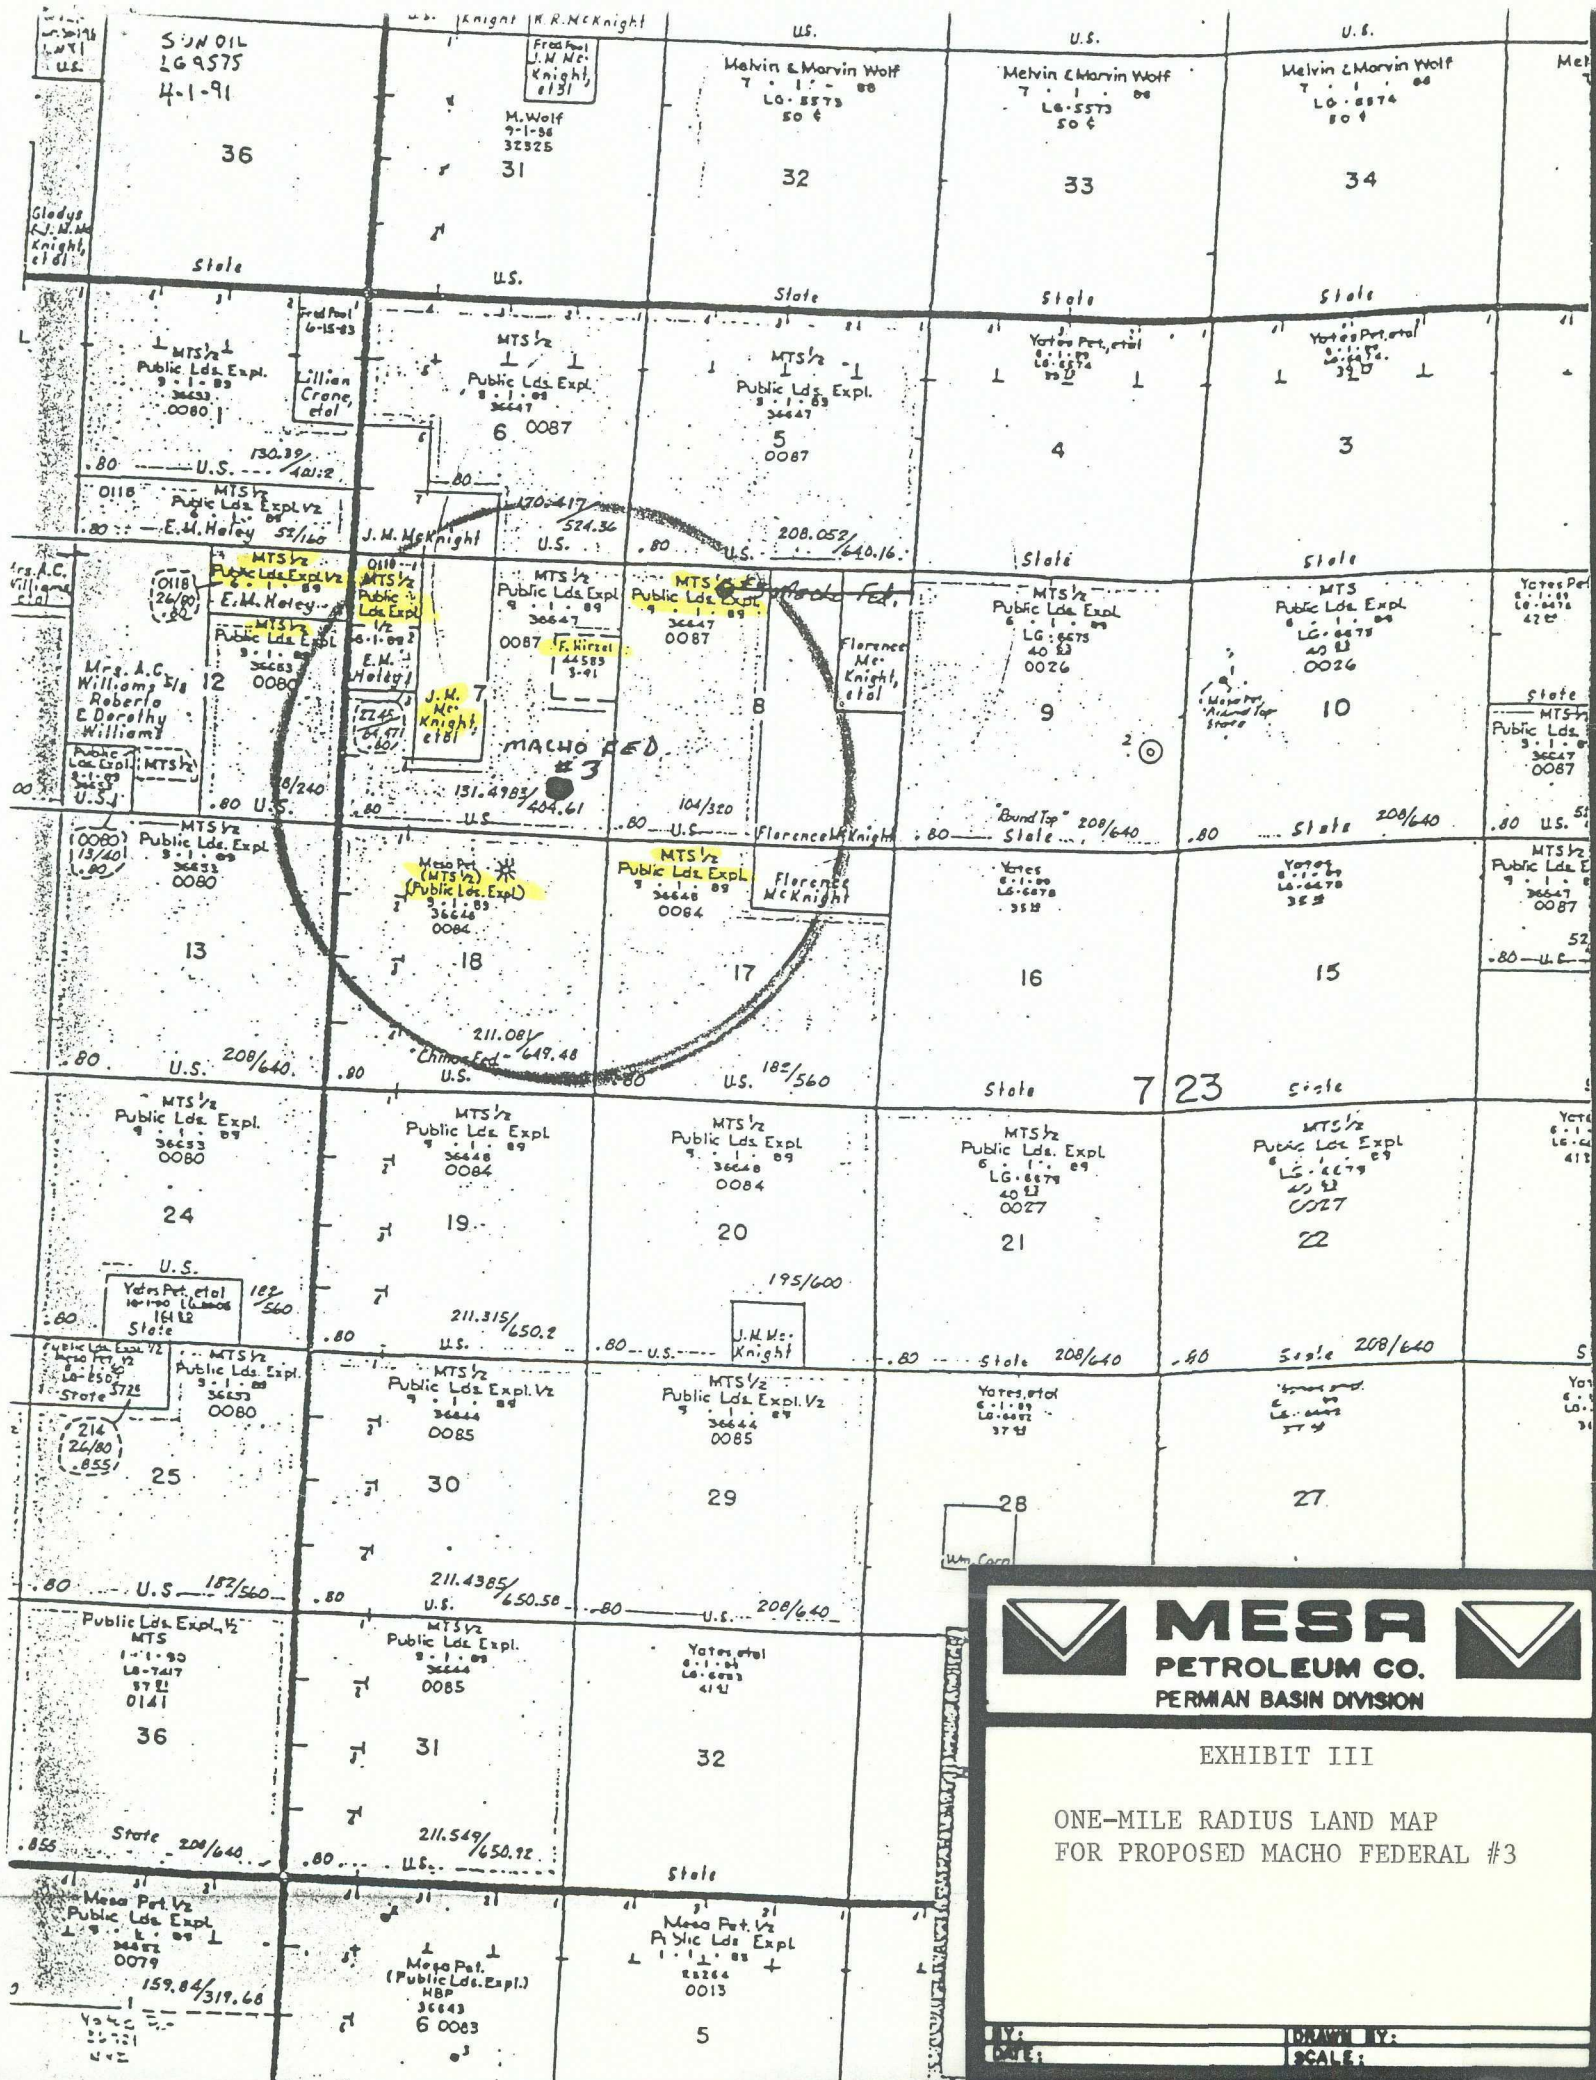

MESA
PETROLEUM CO.
PERMIAN BASIN DIVISION



EXHIBIT III

ONE-MILE RADIUS LAND MAP
FOR PROPOSED MACHO FEDERAL #3

DIV: _____ DATE: _____ DRAWN BY: _____ SCALE: _____