

June 4, 1982

Mr. Joe D. Ramey, Director
New Mexico Oil Conservation Division
P. O. Box 2088
Santa Fe, New Mexico 87501

NSL- 1552
Albo Has
6-28-82
Rule 104 F

Dear Mr. Ramey:

Subject: Mesa Petroleum Co.
China Federal #14
2310' FSL & 990' FEL
Section 19, T7S, R23E
Chaves County, New Mexico

Application is hereby made for administrative approval of an unorthodox location for subject well due to topography.

Exhibit I is the Form C102 showing mineral lease holder for the proposed proration unit, Exhibit II is the topographic plat showing the area in question and Exhibit III is a land plat showing offset operators notified by certified mail of this request.

Expeditious handling of this request is greatly appreciated.

Yours truly,

MESA PETROLEUM CO.

A handwritten signature in dark ink, appearing to read 'R. E. Mathis'.

R. E. Mathis
Regulatory Coordinator
Permian Basin Division

XC: MTS, PLE, YATES, J. M. MCNIGHT, FLORENCE MCKNIGHT

All distances must be from the outer boundaries of the Section

JUN 08 1982


Mesa Petroleum			China Federal			Well No.	14
Letter	Section	Township	Range	County	SANTA FE		
I	19	7 S.	23 E.	Chaves			
Well Location of Well:							
2310		feet from the South line and		990		feet from the East line	
and Level Elev.	Producing Formation		Pool		Dedicated Acreage:		
3962	ABO		UNDESIGNATED		SE/4 160 Acres		

- Outline the acreage dedicated to the subject well by colored pencil or hatchure marks on the plat below.
- If more than one lease is dedicated to the well, outline each and identify the ownership thereof (both as to working interest and royalty).
- If more than one lease of different ownership is dedicated to the well, have the interests of all owners been consolidated by communitization, unitization, force-pooling, etc?

☐ Yes ☐ No If answer is "yes," type of consolidation _____

If answer is "no," list the owners and tract descriptions which have actually been consolidated. (Use reverse side of this form if necessary.) _____

No allowable will be assigned to the well until all interests have been consolidated (by communitization, unitization, forced-pooling, or otherwise) or until a non-standard unit, eliminating such interests, has been approved by the Division.

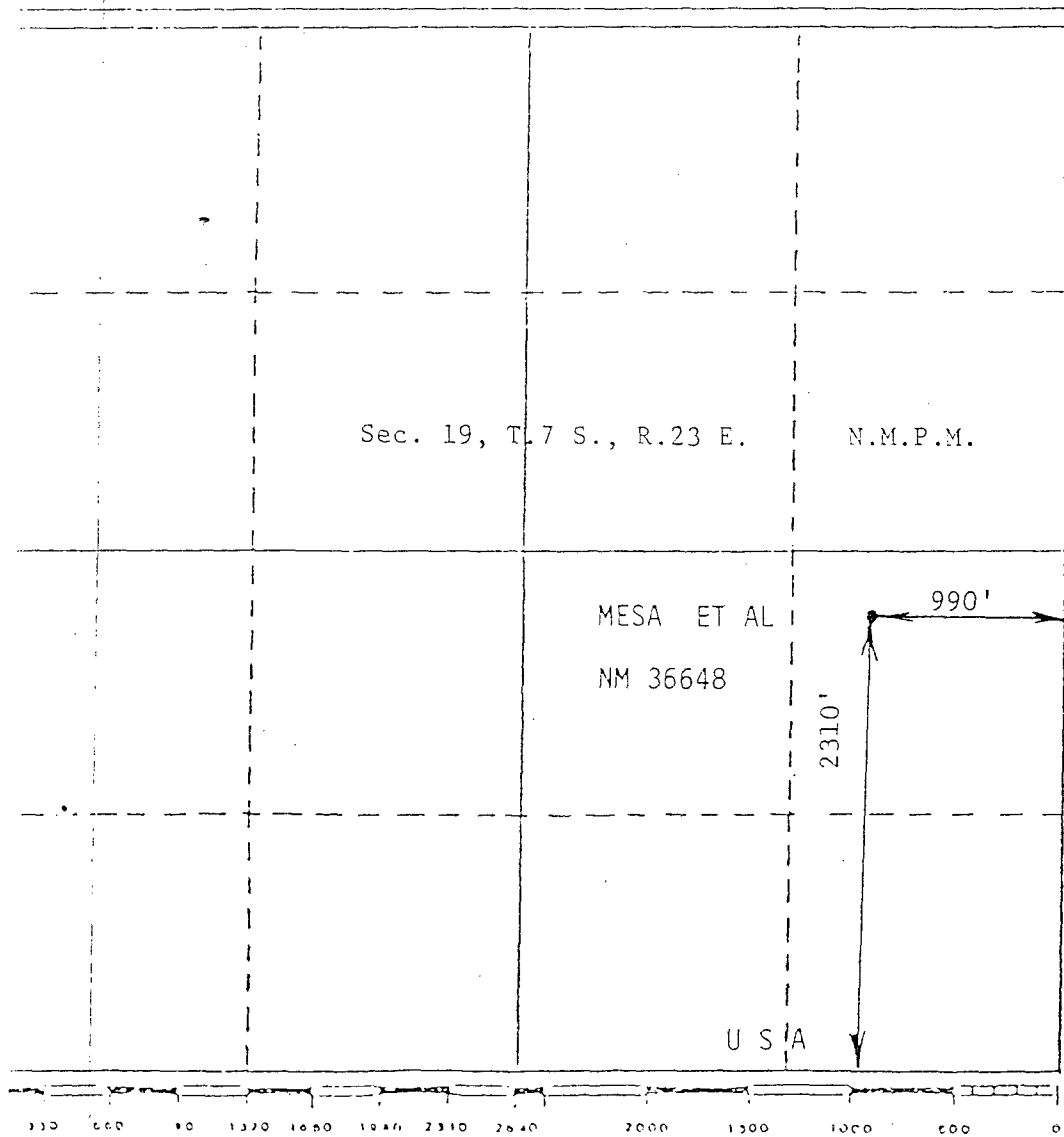

CERTIFICATION

I hereby certify that the information contained herein is true and complete to the best of my knowledge and belief.

R. E. Mathis

Name

R. E. MATHIS

Position

REGULATORY COORDINATOR

Company

MESA PETROLEUM CO.

Date

JUNE 4, 1982

I hereby certify that the well location shown on this plat was plotted from field notes of actual surveys made by me or under my supervision, and that the same is true and correct to the best of my knowledge and belief.

Date Surveyed

6-2-82

Registered Professional Engineer and/or Land Surveyor

JOHN D. JAQUES

C. E. & L. S.

Professional Engineer

Certificate No. 6290

**MESA**
PETROLEUM CO.
PERMIAN BASIN DIVISION


EXHIBIT I

SURVEY PLAT FOR PROPOSED
CHINA FEDERAL #14

BY:

DRAWN BY:

SCALE:

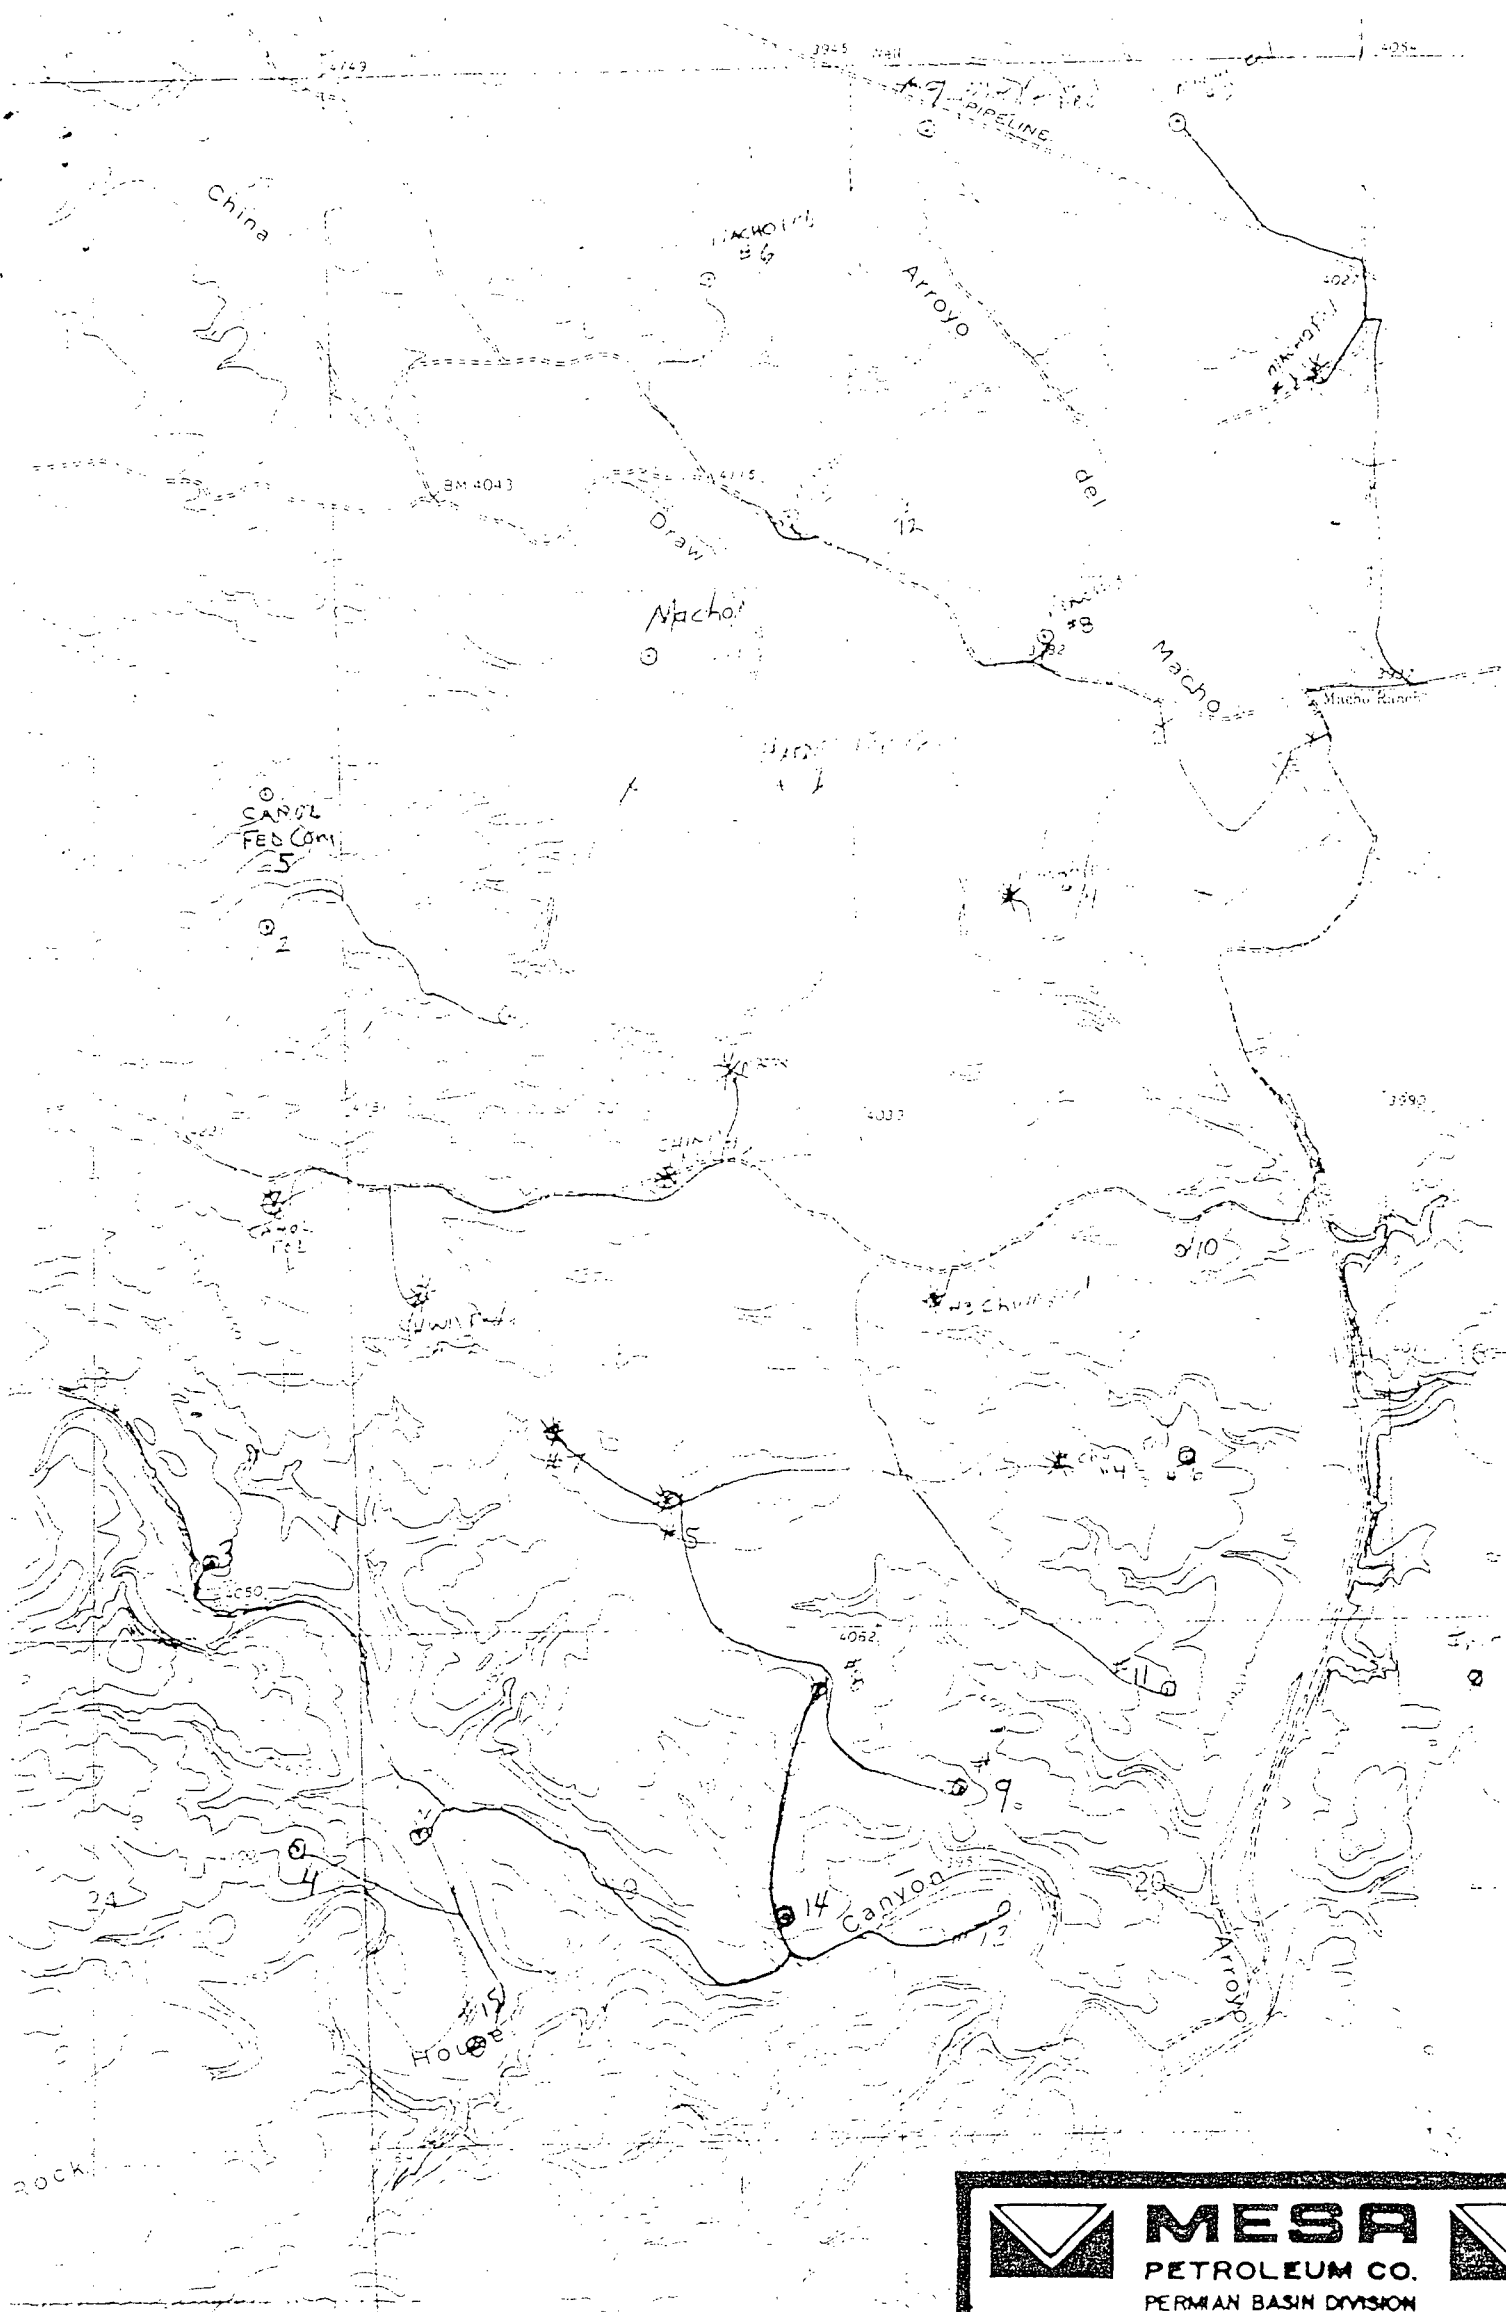

**MESA**
PETROLEUM CO.
PERMIAN BASIN DIVISION

EXHIBIT II

TOPOGRAPHIC FEATURES FOR
PROPOSED CHINA FEDERAL #14

BY:  DATE: 

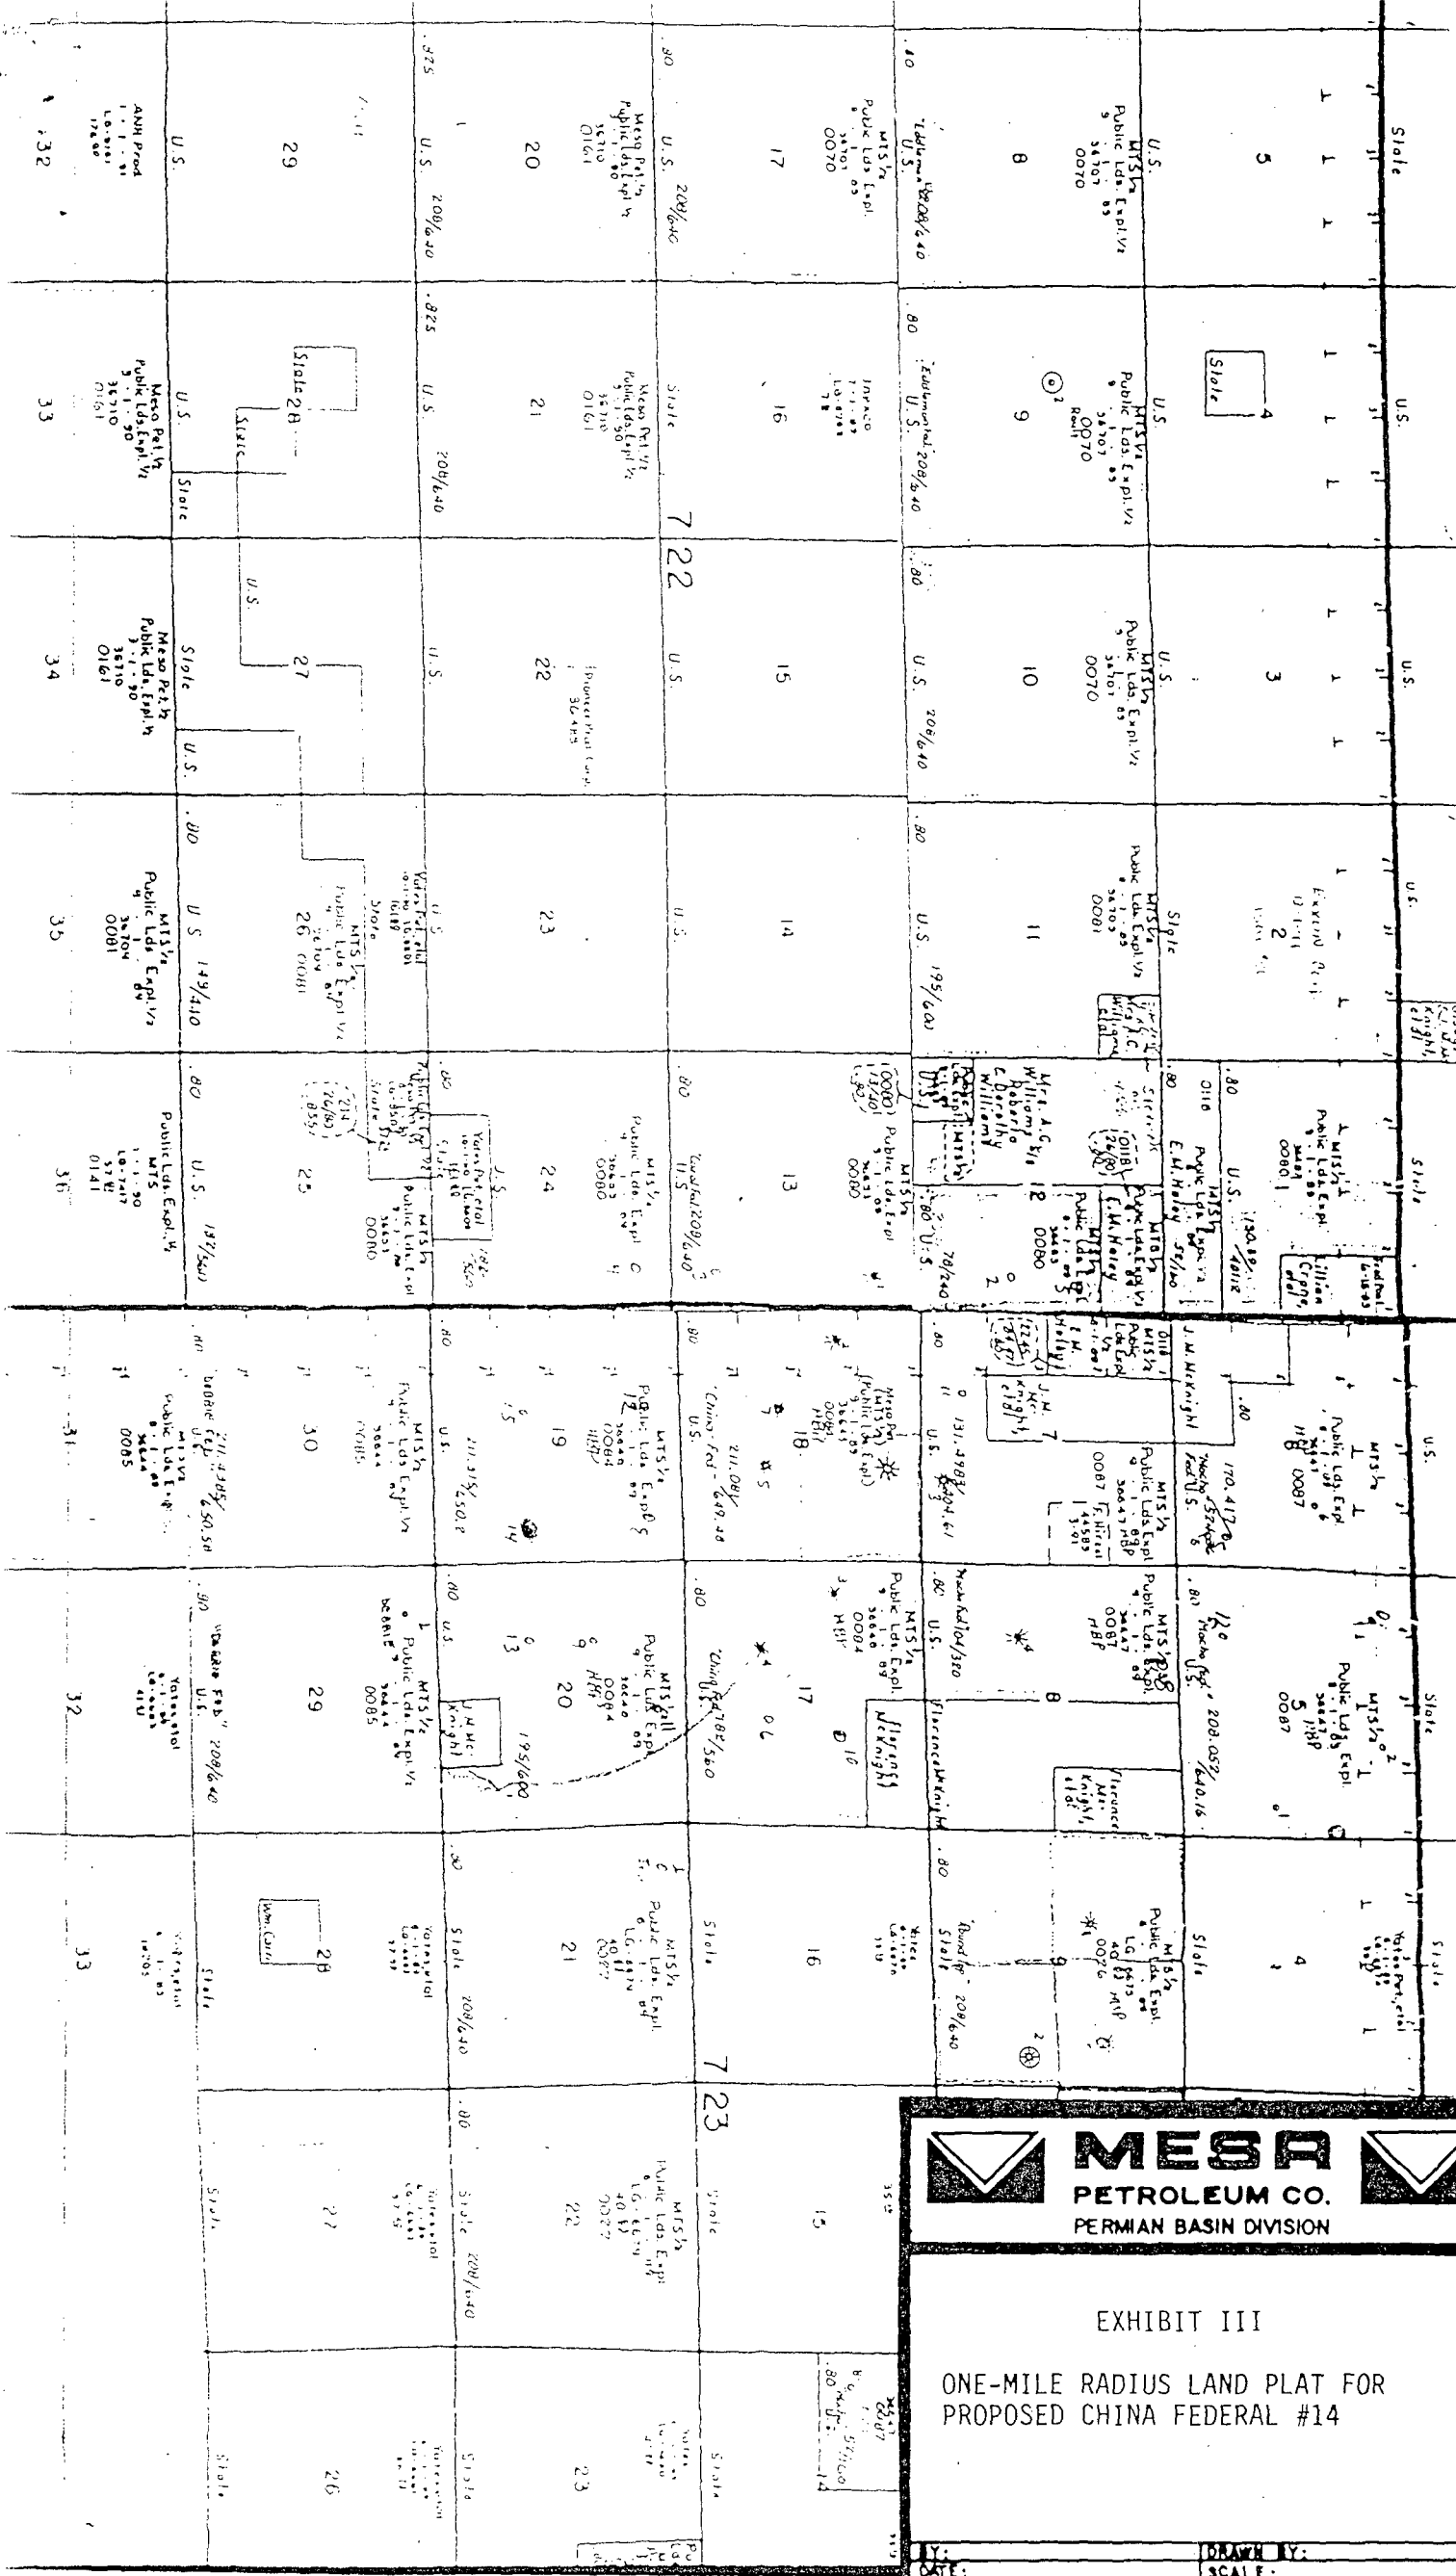


EXHIBIT III

ONE-MILE RADIUS LAND PLAT FOR
PROPOSED CHINA FEDERAL #14

DATE: _____ DRAWN BY: _____ SCALE: _____