

ABOVE THIS LINE FOR DIVISION USE ONLY

NEW MEXICO OIL CONSERVATION DIVISION

- Engineering Bureau -

ANNIE L. ELLIOTT B#6E

ADMINISTRATIVE APPLICATION COVERSHEET

THIS COVERSHEET IS MANDATORY FOR ALL ADMINISTRATIVE APPLICATIONS FOR EXCEPTIONS TO DIVISION RULES AND REGULATIONS

Application Acronyms:

[NSP-Non-Standard Proration Unit] [NSL-Non-Standard Location]
 [DD-Directional Drilling] [SD-Simultaneous Dedication]
 [DHC-Downhole Commingling] [CTB-Lease Commingling] [PLC-Pool/Lease Commingling]
 [PC-Pool Commingling] [OLS - Off-Lease Storage] [OLM-Off-Lease Measurement]
 [WFX-Waterflood Expansion] [PMX-Pressure Maintenance Expansion]
 [SWD-Salt Water Disposal] [IPI-Injection Pressure Increase]
 [EOR-Qualified Enhanced Oil Recovery Certification] [PPR-Positive Production Response]

[1] TYPE OF APPLICATION - Check Those Which Apply for [A]

[A] Location - Spacing Unit - Directional Drilling

☒ NSL ☐ NSP ☐ DD ☐ SD

Check One Only for [B] or [C]

[B] Commingling - Storage - Measurement

☒ DHC ☐ CTB ☐ PLC ☐ PC ☐ OLS ☐ OLM

[C] Injection - Disposal - Pressure Increase - Enhanced Oil Recovery

☐ WFX ☐ PMX ☐ SWD ☐ IPI ☐ EOR ☐ PPR

[2] NOTIFICATION REQUIRED TO: - Check Those Which Apply, or ☐ Does Not Apply

[A] ☒ Working, Royalty or Overriding Royalty Interest Owners

[B] ☒ Offset Operators, Leaseholders or Surface Owner - *AMOCO IS THE ONLY OFFSET OPERATOR*

[C] ☐ Application is One Which Requires Published Legal Notice

[D] ☒ Notification and/or Concurrent Approval by BLM or SLO

U.S. Bureau of Land Management - Commissioner of Public Lands, State Land Office

[E] ☒ For all of the above, Proof of Notification or Publication is Attached, and/or,

[F] ☐ Waivers are Attached

[3] INFORMATION / DATA SUBMITTED IS COMPLETE - Statement of Understanding

I hereby certify that I, or personnel under my supervision, have read and complied with all applicable Rules and Regulations of the Oil Conservation Division. Further, I assert that the attached application for administrative approval is accurate and complete to the best of my knowledge and where applicable, verify that all interest (WI, RI, ORRI) is common. I further verify that all applicable API Numbers are included. I understand that any omission of data, information or notification is cause to have the application package returned with no action taken.

Note: Statement must be completed by an individual with supervisory capacity.

PAMELA W. STALEY

Print or Type Name

Signature

REGULATORY AFFAIRS ENGR.

Title

Date

7/25/97



**Amoco Production Company
San Juan Business Unit**

1670 Broadway
Post Office Box 800
Denver, Colorado 80201
303-830-4040

July 25, 1997

Mr. William J. LeMay, Director
New Mexico Oil Conservation Division
2040 S. Pacheco Street
P. O. Box 6429
Santa Fe, NM 87505

**Application for Exception to Rule 303-A- Downhole Commingling and for
Unorthodox Location**

Annie L. Elliott B #6E

Unit D Section 10-T29N-R9W

590'FNL & 650'FWL

Basin Dakota and Blanco Mesaverde Pools


San Juan County, New Mexico

Enclosed please find an administrative application form (C-107-A) and attachments for downhole commingling for the captioned well. By copy of this application by certified mail, return receipt requested, Amoco is notifying affected interest owners if the ownership of those formations is not common. Amoco is the only offset operator so no additional notice to offset operators is required. The Division Director may approve the proposed downhole commingling in the absence of a valid objection from any offset operator or any interest owner in those instances where ownership is not common in the zones to be commingled within 20 days after the receipt of the application if, in his opinion, waste will not result thereby, and correlative rights will not be violated.

In addition we also request administrative approval for an unorthodox well location for this well in the Blanco Mesaverde Pool. Amoco plans to recomplete this well from the Dakota formation to the Blanco Mesaverde. This well is at an unorthodox location for the Dakota and was approved at that location under NMOCD Administrative Order # NSL-1656 for topographic reasons. As this is a recompletion and involves the same wellbore, we request approval for an unorthodox location for the Blanco Mesaverde Pool for the same topographic reasons. A copy of the original request, approval and topographic map are attached. Also attached are copies of the C-102's for both formations. Amoco is the only offset operator so no notice is required to offset operators.

Should you have questions regarding this application, do not hesitate to call me at (303) 830-5344.

Sincerely,

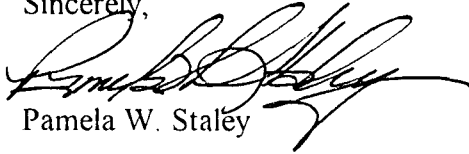

Pamela W. Staley

Enclosures

cc: Jeff Woytek
Pat Archuleta
Wellfile
Proration File

Frank Chavez, Supervisor
NMOCD District III
1000 Rio Brazos Road
Aztec, NM 87410

Mr. Duane Spencer
United States Department of the Interior
Bureau of Land Management
Farmington District Office
1235 La Plata Highway
Farmington, New Mexico 87401

All distances must be from the outer boundaries of the Section.


Operator AMOCO PRODUCTION COMPANY			Lease ANNIE L. ELLIOTT "B"		Well No. 6E
Unit Letter D	Section 10	Township 29N	Range 9W	County San Juan	
Actual Footage Location of Well: 590 feet from the North line and 650 feet from the West line					
Ground Level Elev. 5816	Producing Formation Dakota		Pool Basin Dakota		Dedicated Acreage 320 Acres

1. Outline the acreage dedicated to the subject well by colored pencil or hachure marks on the plat below.
2. If more than one lease is dedicated to the well, outline each and identify the ownership thereof (both as to working interest and royalty).
3. If more than one lease of different ownership is dedicated to the well, have the interests of all owners been consolidated by communitization, unitization, force-pooling, etc?

☐ Yes ☐ No If answer is "yes," type of consolidation _____

If answer is "no," list the owners and tract descriptions which have actually been consolidated. (Use reverse side of this form if necessary.) _____

No allowable will be assigned to the well until all interests have been consolidated (by communitization, unitization, forced-pooling, or otherwise) or until a non-standard unit, eliminating such interests, has been approved by the Commission.

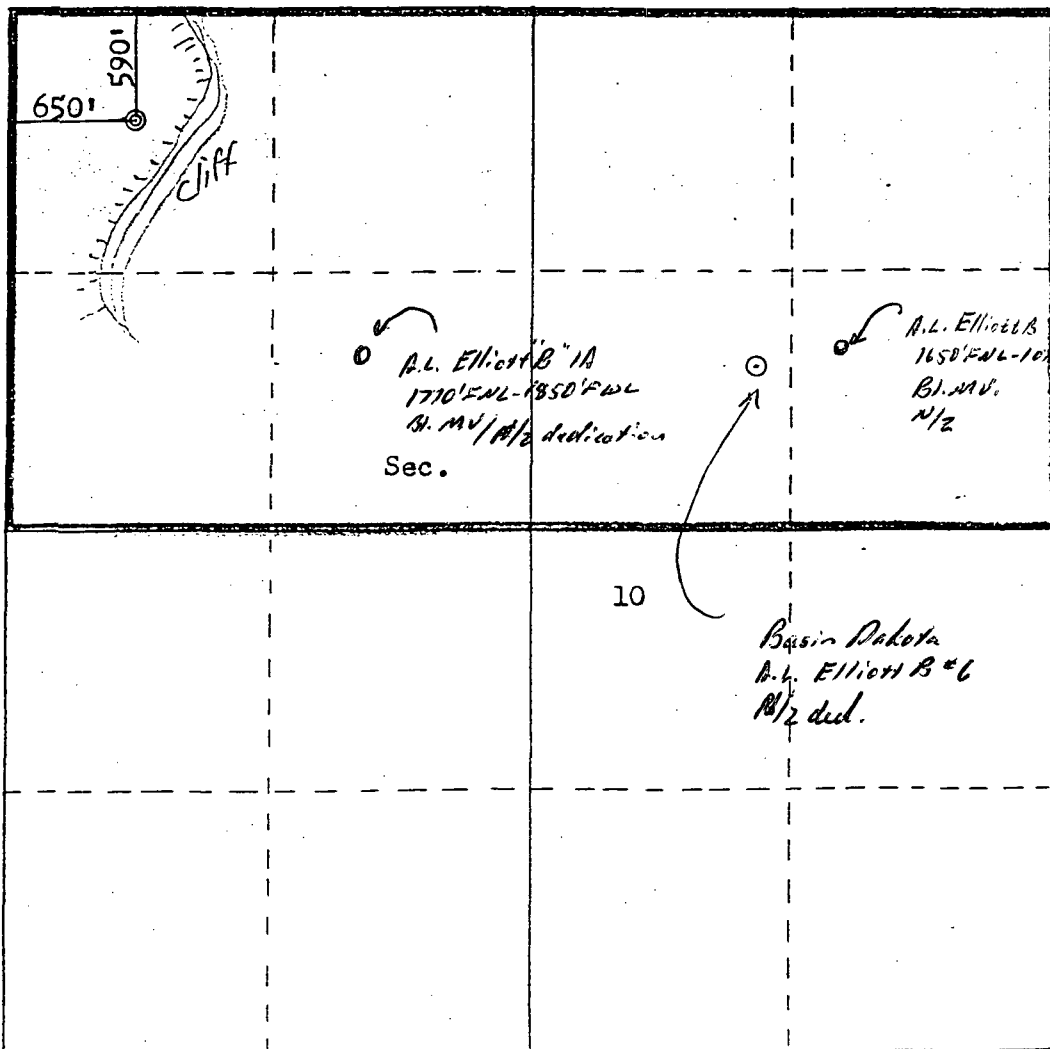

CERTIFICATION

I hereby certify that the information contained herein is true and complete to the best of my knowledge and belief.

Dale H. Shoemaker

Name
D. H. SHOEMAKER

Position
DISTRICT ENGINEER

Company
AMOCO PRODUCTION COMPANY

Date
JANUARY 11, 1983

I hereby certify that the well location shown on this plat was plotted from field notes of actual surveys made by me or under my supervision, and that the same is true and correct to the best of my knowledge and belief.

Date Surveyed
December 22, 1982

Registered Professional Engineer and Land Surveyor

Fred B. Kerr Jr.
Fred B. Kerr Jr.

Certificate No. **3950**

Scale: 1"=1000'

DISTRICT I

P.O. Box 1980, Hobbs, NM 88240

DISTRICT II

311 South First, Artesia, NM 88210

DISTRICT III

1000 Rio Brazos Rd., Aztec, NM 87410

DISTRICT IV

2040 South Pacheco, Santa Fe, NM 87505

State of New Mexico

Energy, Minerals and Natural Resources Department

OIL CONSERVATION DIVISION2040 South Pacheco
Santa Fe, New Mexico 87505

Form C-102

Revised October 18, 1994

Submit to Appropriate District Office

State Lease - 4 Copies

Fee Lease - 3 Copies

WELL LOCATION AND ACREAGE DEDICATION PLAT

API Number 3004525716	Pool Code 72319	Pool Name Blanco Mesaverde
Property Code 000460	Property Name Annie L. Elliott B	Well Number 6E
OGRID No. 000778	Operator Name AMOCO PRODUCTION COMPANY	Elevation 5816

Surface Location

UL or lot no.	Section	Township	Range	Lot. Idn	Feet from the	North/South Line	Feet from the	East/West Line	County
UNIT D	10	29N	9W		590	NORTH	650	WEST	San Juan

Bottom Hole Location If Different From Surface

UL or lot no.	Section	Township	Range	Lot. Idn	Feet from the	North/South Line	Feet from the	East/West Line	County

Dedicated Acreage: 320.	Joint or Infill	Consolidation Code	Order No.
----------------------------	-----------------	--------------------	-----------

**NO ALLOWABLE WILL BE ASSIGNED TO THIS COMPLETION UNTIL ALL INTERESTS HAVE BEEN CONSOLIDATED
OR A NON-STANDARD UNIT HAS BEEN APPROVED BY THE DIVISION**

	OPERATOR CERTIFICATION			
	I hereby certify that the information contained herein is true and complete to the best of my knowledge and belief			
	Signature <i>Pat Archuleta</i>			
	Printed Name Pat Archuleta			
Position Staff Assistant				
Date 07/16/1997				
	SURVEY CERTIFICATION			
	I hereby certify that the well location shown on this plat was plotted from field notes of actual surveys made by me or under my supervision, and that the same is true and correct to the best of my knowledge and belief.			
	Date of Survey 01/11/1983			
	Signature & Seal of Professional Surveyor Fred B. Kerr Jr.			
Certificate No. 3950				



STATE OF NEW MEXICO
ENERGY AND MINERALS DEPARTMENT
OIL CONSERVATION DIVISION

February 14, 1983

TONY ANAYA
GOVERNOR

POST OFFICE BOX 2088
STATE LAND OFFICE BUILDING
SANTA FE, NEW MEXICO 87501
(505) 827-5800

Amoco Production Company
Petroleum Center Building
501 Airport Drive
Farmington, New Mexico 87401

Attention: S. D. Blossom


Administrative Order NSL-1656 5-BTRB
6 RPM R

Gentlemen:

Reference is made to your application for a non-standard location for your Annie L. Elliott "B" Well No. 6E located 590 feet from the North line and 650 feet from the West line of Section 10, Township 29 North, Range 9 West, NMPM, Basin Dakota Field, San Juan County, New Mexico.

By authority granted me under the provisions of Rule 3 of Order No. R-1670, the above-described unorthodox location is hereby approved.

Sincerely,

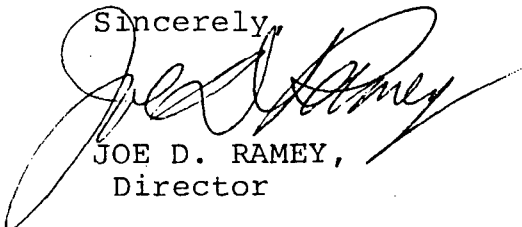
JOE D. RAMEY,
Director

JDR/RLS/dr

cc: Oil Conservation Division - Aztec
Oil & Gas Engineering Committee - Hobbs

February 4, 1983

Mr. Joe D. Ramey (3)
New Mexico Oil Conservation Division
P. O. Box 2088
Santa Fe, NM 87501

File: DDL-83-400.1

Dear Mr. Ramey:

Application for Unorthodox Location
Annie L. Elliott "B" No. 6E
Basin Dakota Field
San Juan County, New Mexico

Amoco Production Company hereby requests approval of our
Annie L. Elliott "B" No. 6E at a location 590' FNL and
650 FWL of Section 10, T29N, R9W, San Juan County, New Mexico.

The attached Form C-102 illustrates the topographical problems
encountered in selecting a suitable well site.

There are no offset lease holders or offset operators of
Basin Dakota wells.

Very truly yours,

J. D. Blosser
~~Signature~~ Signed By
D.D. Lawson


RPM/mp

Attachment

cc: New Mexico Oil Conservation Commission
1000 Rio Brazos Road
Aztec, NM 87410

bcc: J. C. Burnside

BLOOMFIELD QUADRANGLE
N. MEXICO-SAN JUAN CO
15 MINUTE SERIES (TOPOGRAPHIC)

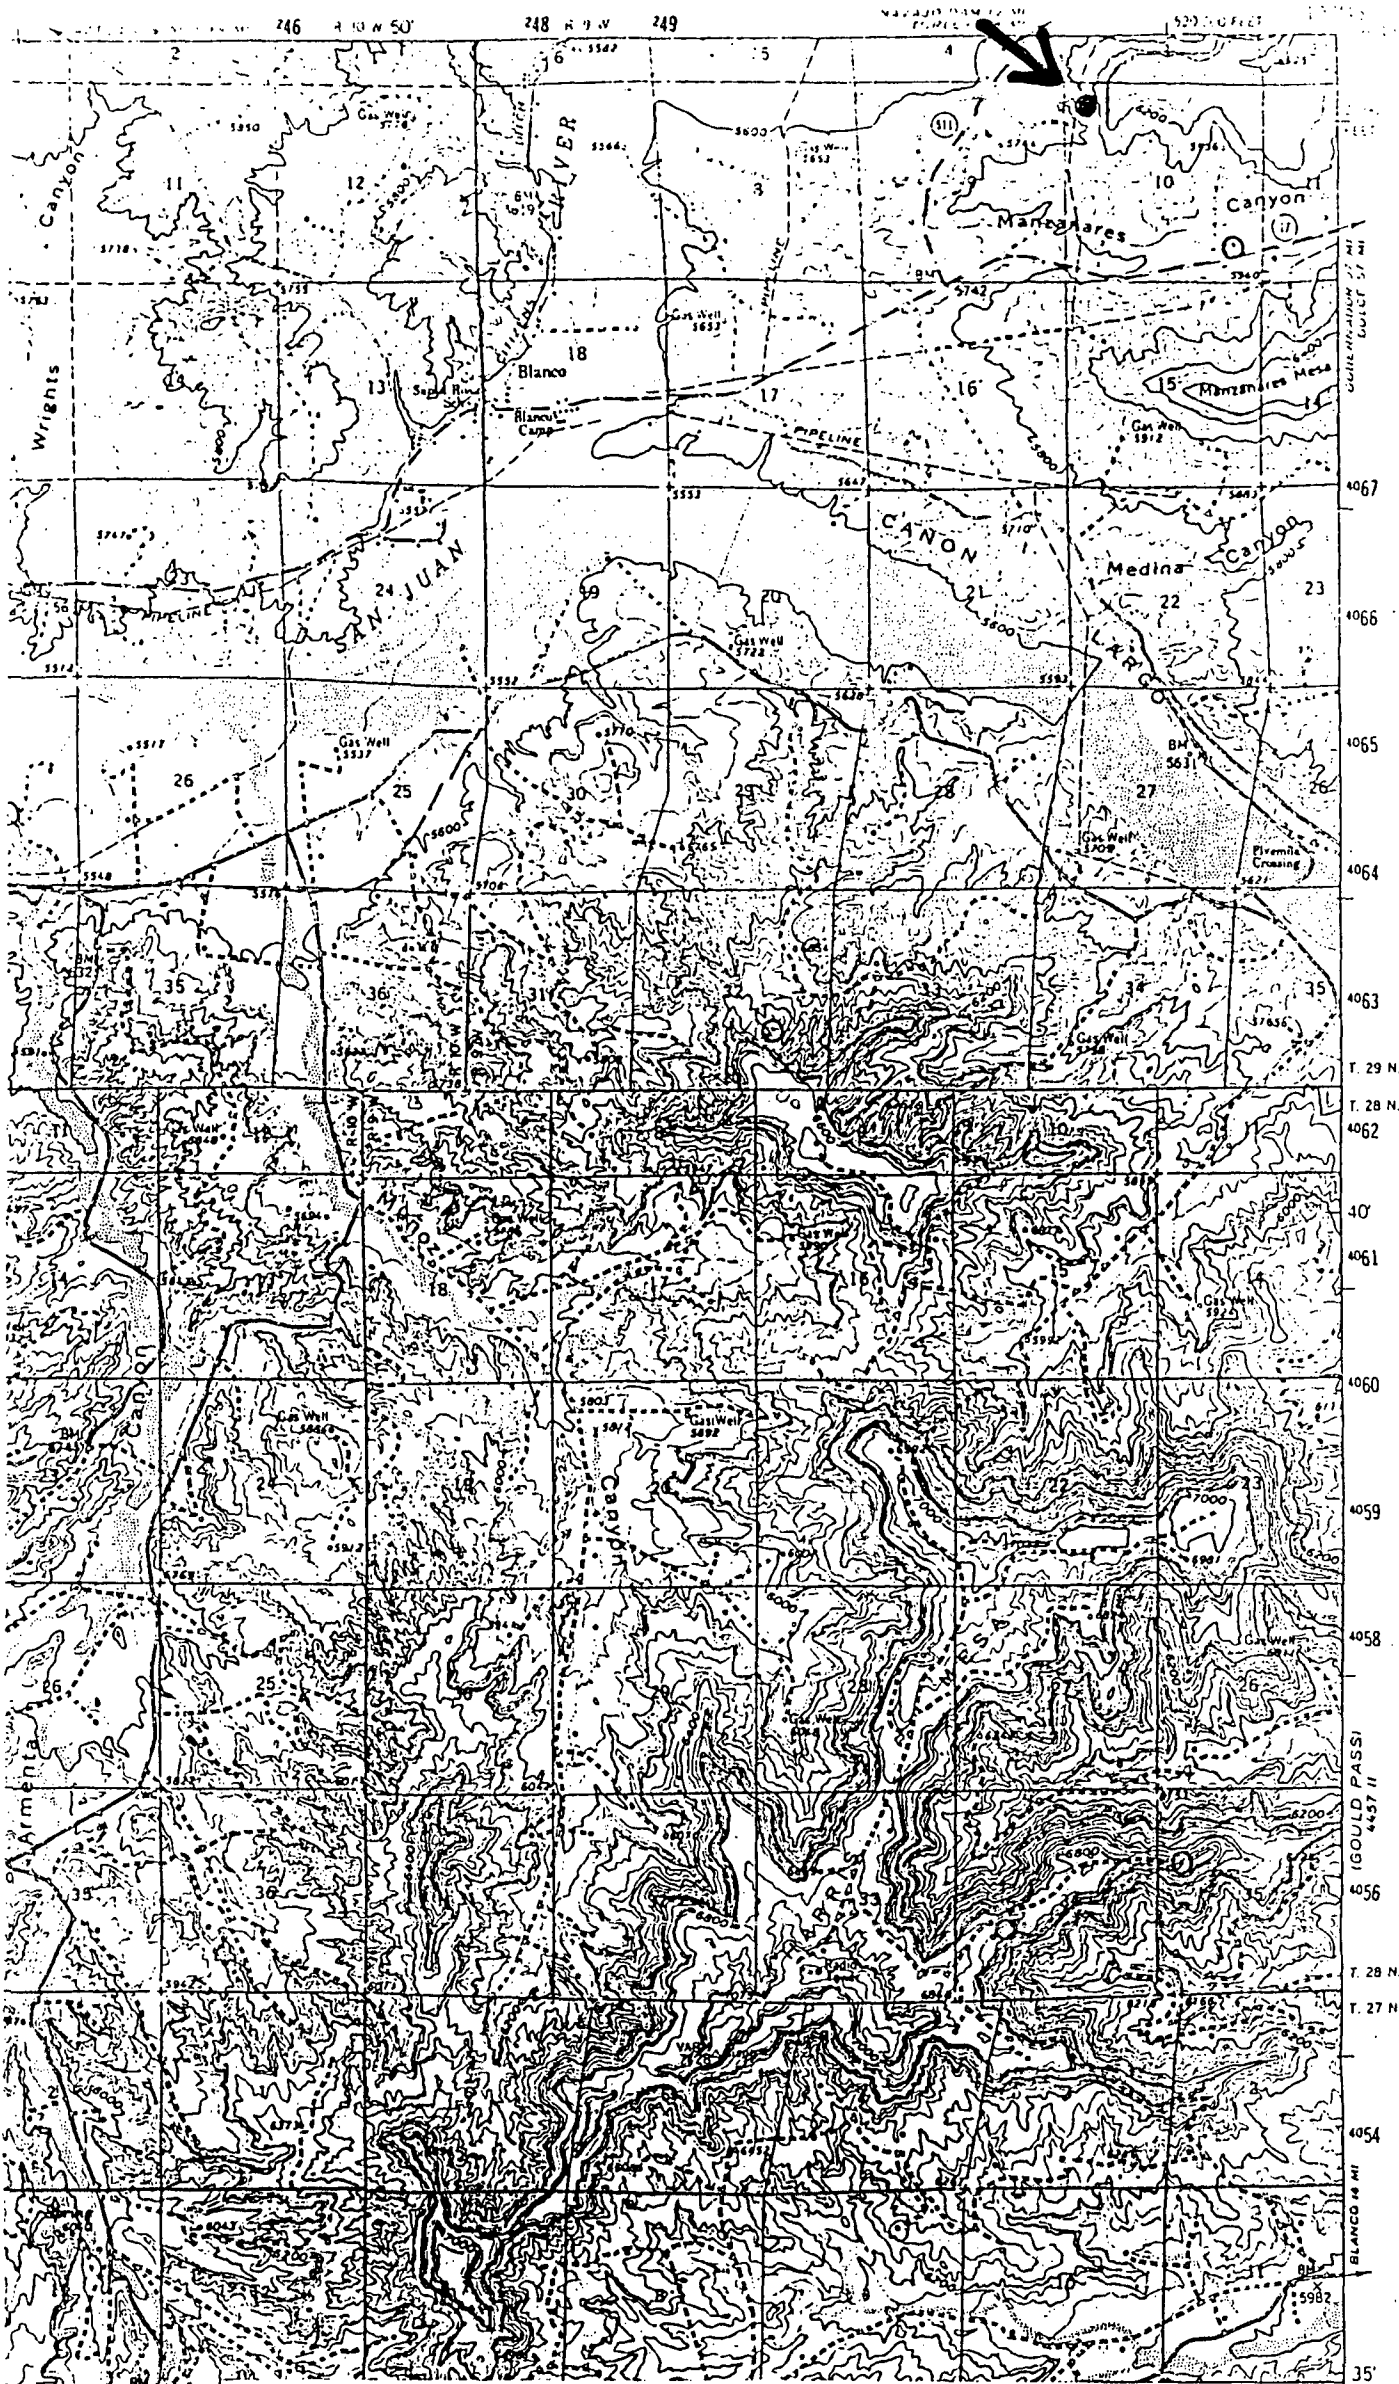

Vicinity Map for
AMOCO PRODUCTION COMPANY #6E ANNIE L. ELLIOTT "B"
590'FNL 650'FWL Sec. 10-T29N-R9W
SAN JUAN COUNTY, NEW MEXICO


Production Allocation Recommendation
Annie L. Elliott B #6E

Production is proposed to be allocated based on a percentage allocation. The production for the Mesaverde is based on the attached analysis of offset production as well as reservoir simulation (curve attached)

Gas:	DK	63	21%
	MV	240	79%

Oil:	DK	0 BPD	0%
	MV	0.12 BPD	100%

Water :	DK	0 BPD	0%
	MV	2 BPD	100%

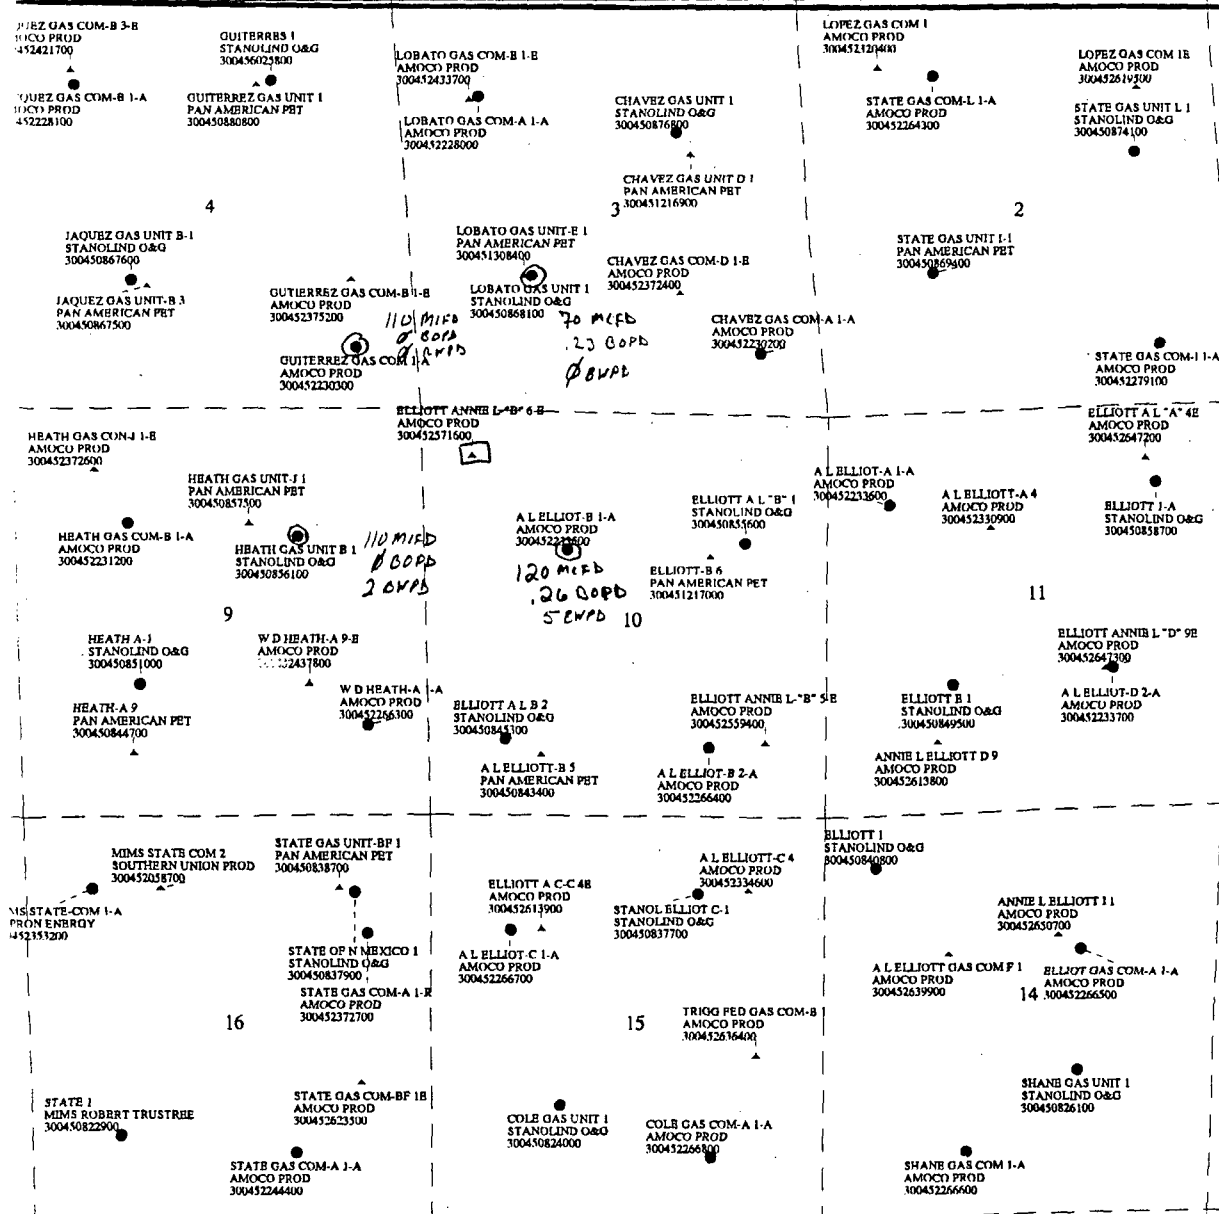

MV AVERAGES : 102 MCFD

2. BWPD

• 12 BOP

$$P_{\text{initial}} = 1210 \text{ PSI}$$

$$\bar{P}_{\text{current}} = 448 \text{ PSI}$$

AMOCO

Type of Map: _____

Location: ANNIE ELLIOTT B C-E

Block(s)/Field(s): _____

Access/Keywords: _____ License: _____

Interpretation(s): _____ Date: July 16, 1987

Scale = 1:24000 Contour Interval: _____

Remarks:
Using Section Plot
25 and 30 cells
SCALE 1:24000

Blank File No.: _____ Draft by: R. Beckwith

Dwights


Lease: A L ELLIOTT B (6E)

Retrieval Code: 251,045,2

07/16/97

3
10
3
10

3
10

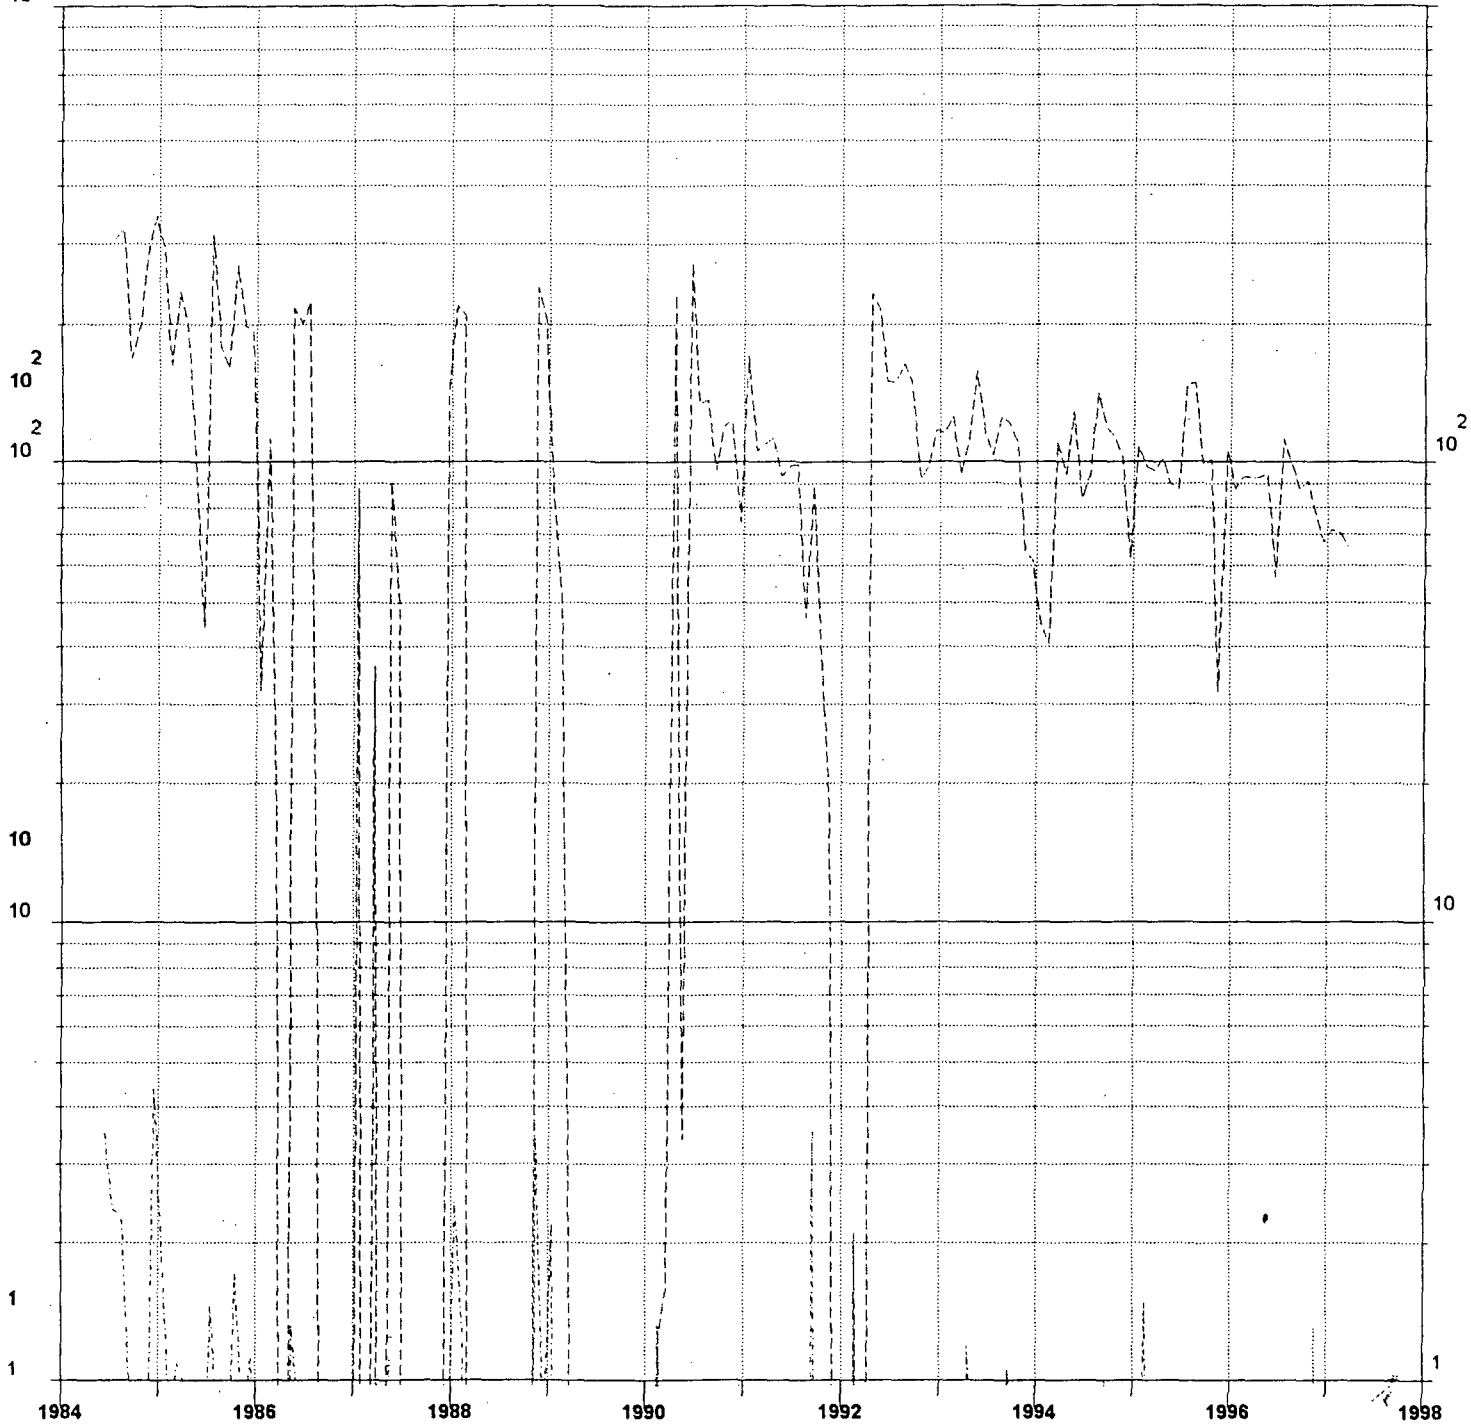

Oil (bbl/day)

County: SAN JUAN, NM

F.P. Date: 06/84

Gas (mcf/day)

Water (bbl/day)

Field: BASIN (DAKOTA) DK

Oil Cum: 2028 bbl

Reservoir: DAKOTA

Gas Cum: 445.1 mmcf


Operator: AMOCO PRODUCTION CO

Location: 10D 29N 9W

User: zrl001
Owner: 2DMHF

Single Well Gas3D

Description 1
Wed Jul 16 14:29:55 1997

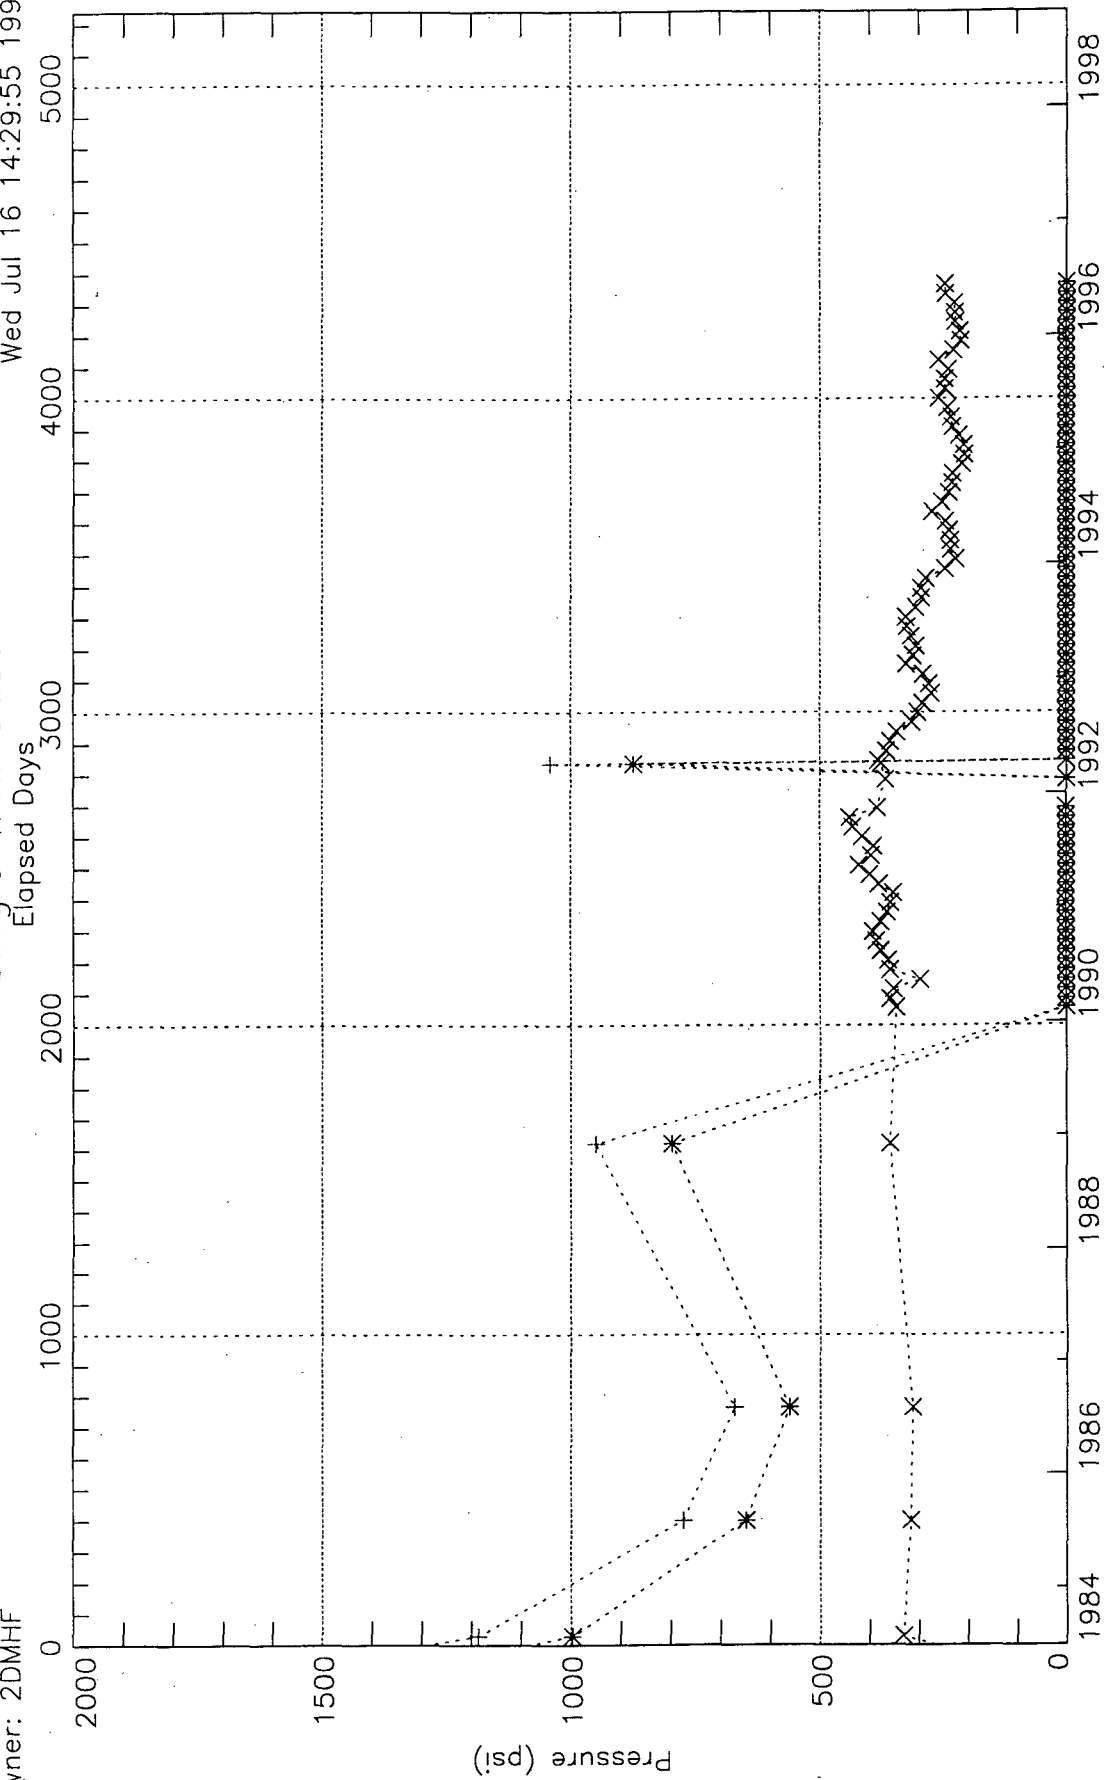

Date (Years)

WH_SIP (*)
BHP (+)
WH_FTP (x)

Well ID: 300452571600 602DKOT

Well Name: ELLIOTT, ANNIE L, /B/ - TRUE B E006D10

Operator: AMOCO PRODUCTION COMPANY

Dwights

Lease: LOBATO GAS COM A (1)

Retrieval Code: 251,045.

07/16/97

3
10
3
10

3
10

2
10
2
10

2
10

10
10

10

1

1

1970 1972 1974 1976 1978 1980 1982 1984 1986 1988 1990 1992 1994 1996 1998

Oil (bbl/day)

County: SAN JUAN, NM

F.P. Date: 05/53

Gas (mcf/day)

Water (bbl/day)

Field: BLANCO (MESAVERDE) MV

Oil Cum: 14.55 mbbl

Reservoir: MESAVERDE

Gas Cum: 5364 mmcf


Operator: AMOCO PRODUCTION CO

Location: 3K 29N 9W

User: zrlq01
Owner: zrlq01

Single Well Gas3D

LOBATO GAS UNIT 1
Wed Jul 16 14:24:37 1997

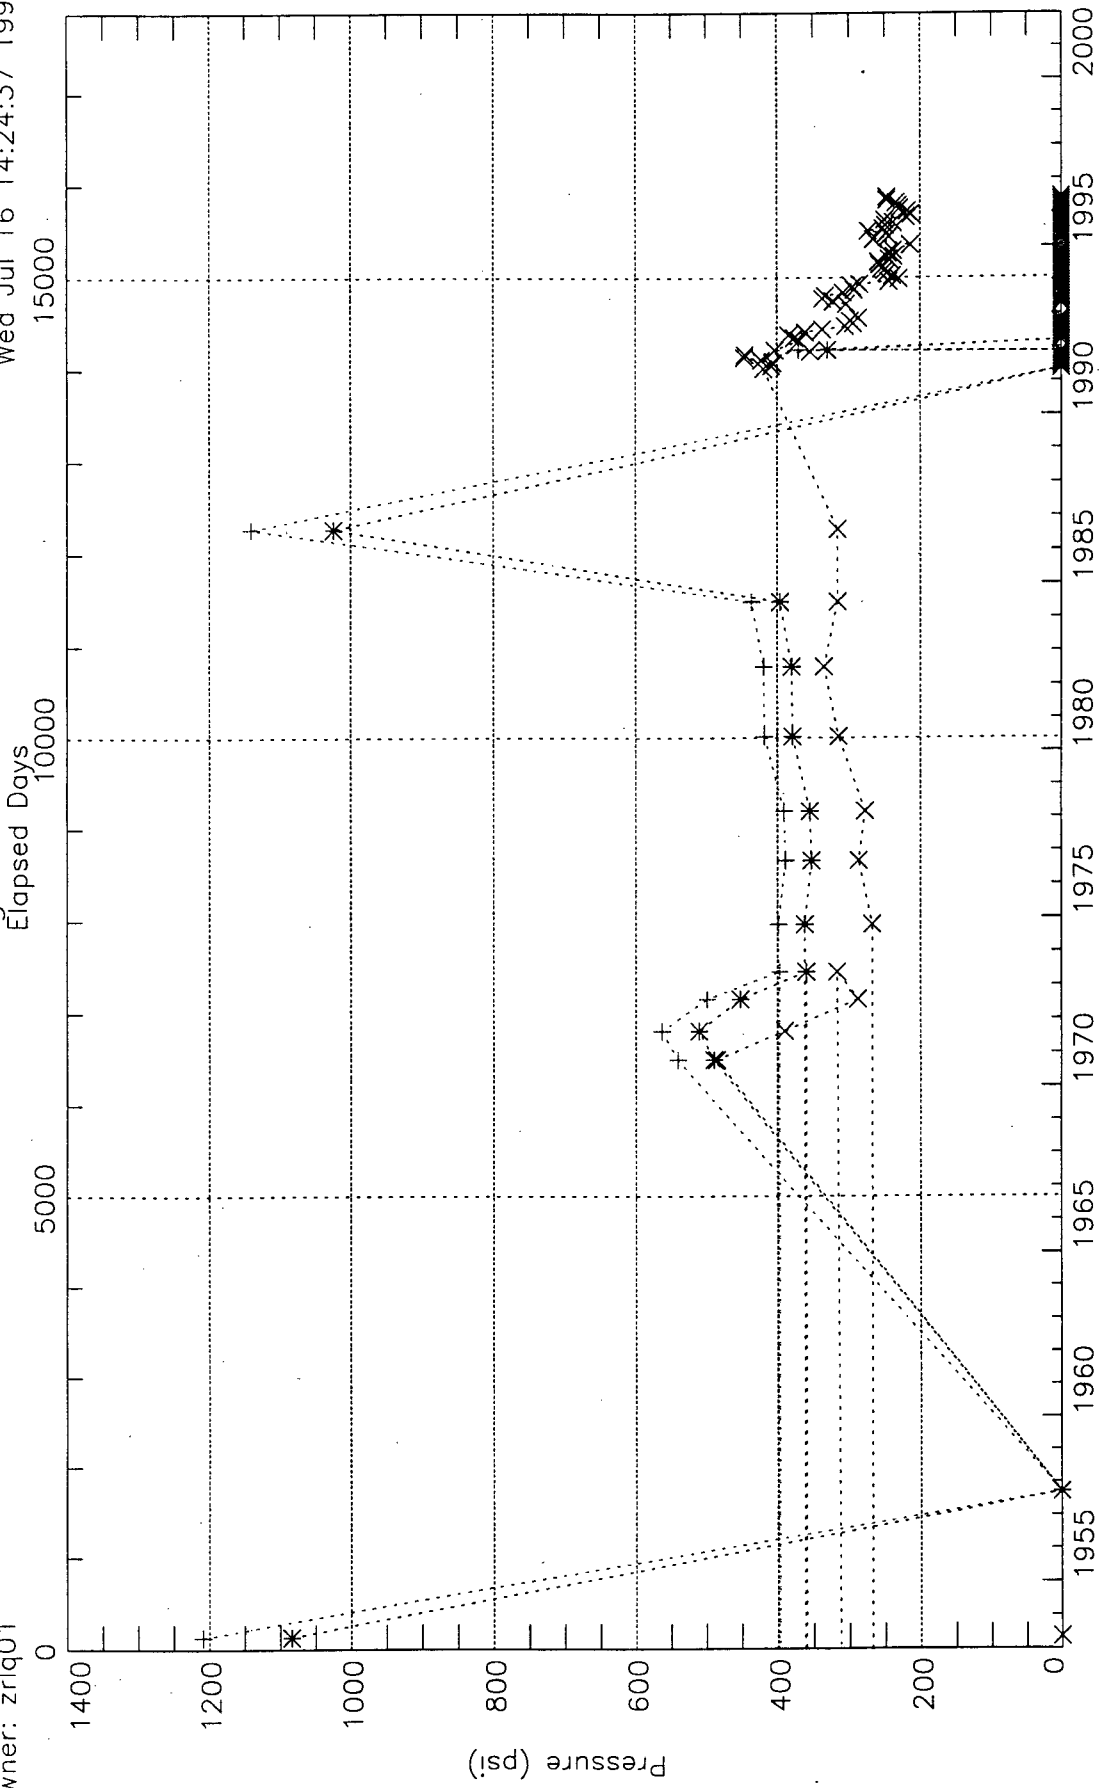

WH_SIP (*)
BHP (+)
WH_FTP (x)

Date (Years)

Well ID: 300450868100 604MVRD
Well Name: LOBATO GAS COM /A/ 001K03
Operator: AMOCO PROD

Dwights

Lease: GUTIERREZ GAS COM (1A)

Retrieval Code: 251,045

07/16/97

3
10
3
10

3
10

2
10
2
10

2
10

10
10

10

1
1

1

1977 1979 1981 1983 1985 1987 1989 1991 1993 1995 1997

Oil (bbl/day)

County: SAN JUAN, NM

F.P. Date: 08/77

Gas (mcf/day)

Water (bbl/day)

Field: BLANCO (MESAVERDE) MV

Oil Cum: 2407 bbl

Reservoir: MESAVERDE

Gas Cum: 444.6 mmcf


Operator: AMOCO PRODUCTION CO

Location: 4P 29N 9W

User: zrlq01
Owner: zrlq01

Single Well Gas3D

GUTIERREZ GAS COM 1-A
Wed Jul 16 14:24:44 1997

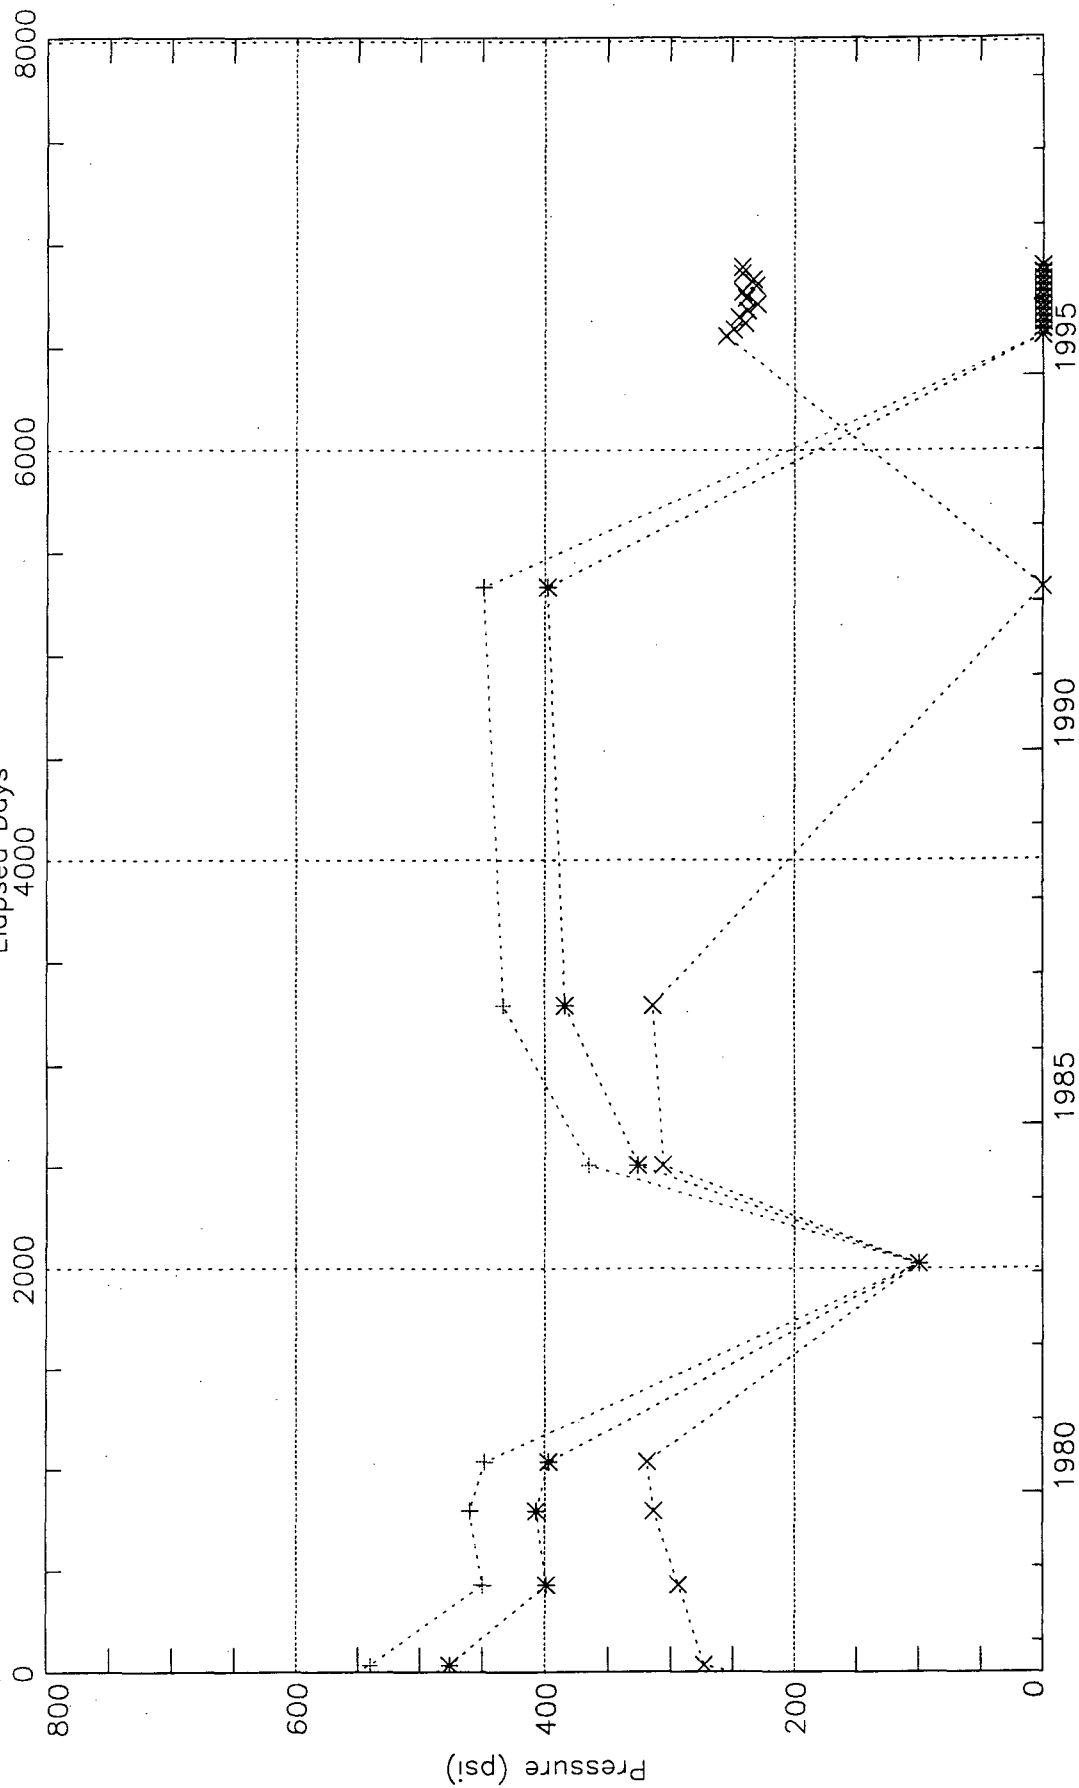

WH_SIP (*)
BHP (+)
WH_FTP (x)

Date (Years)

Well ID: 300452230300 604MVRD
Well Name: GUTIERREZ GAS COM A001P04
Operator: AMOCO PRODUCTION COMPANY

Dwights

Lease: HEATH GAS COM B (1)

Retrieval Code: 251,045.

07/16/97

3
10
3
10

3
10

2
10
2
10

2
10

10
10

10

1
1

1

1970 1972 1974 1976 1978 1980 1982 1984 1986 1988 1990 1992 1994 1996 1998

Oil (bbl/day)

County: SAN JUAN, NM

F.P. Date: 11/53

Gas (mcf/day)

Water (bbl/day)

Field: BLANCO (MESAVERDE) MV

Oil Cum: 15.97 mbbl

Reservoir: MESAVERDE

Gas Cum: 4042 mmcf


Operator: AMOCO PRODUCTION CO

Location: 9G 29N 9W

User: zrlq01
Owner: zrlq01

Single Well Gas3D

HEATH GAS UNIT B 1
Wed Jul 16 14:24:23 1997

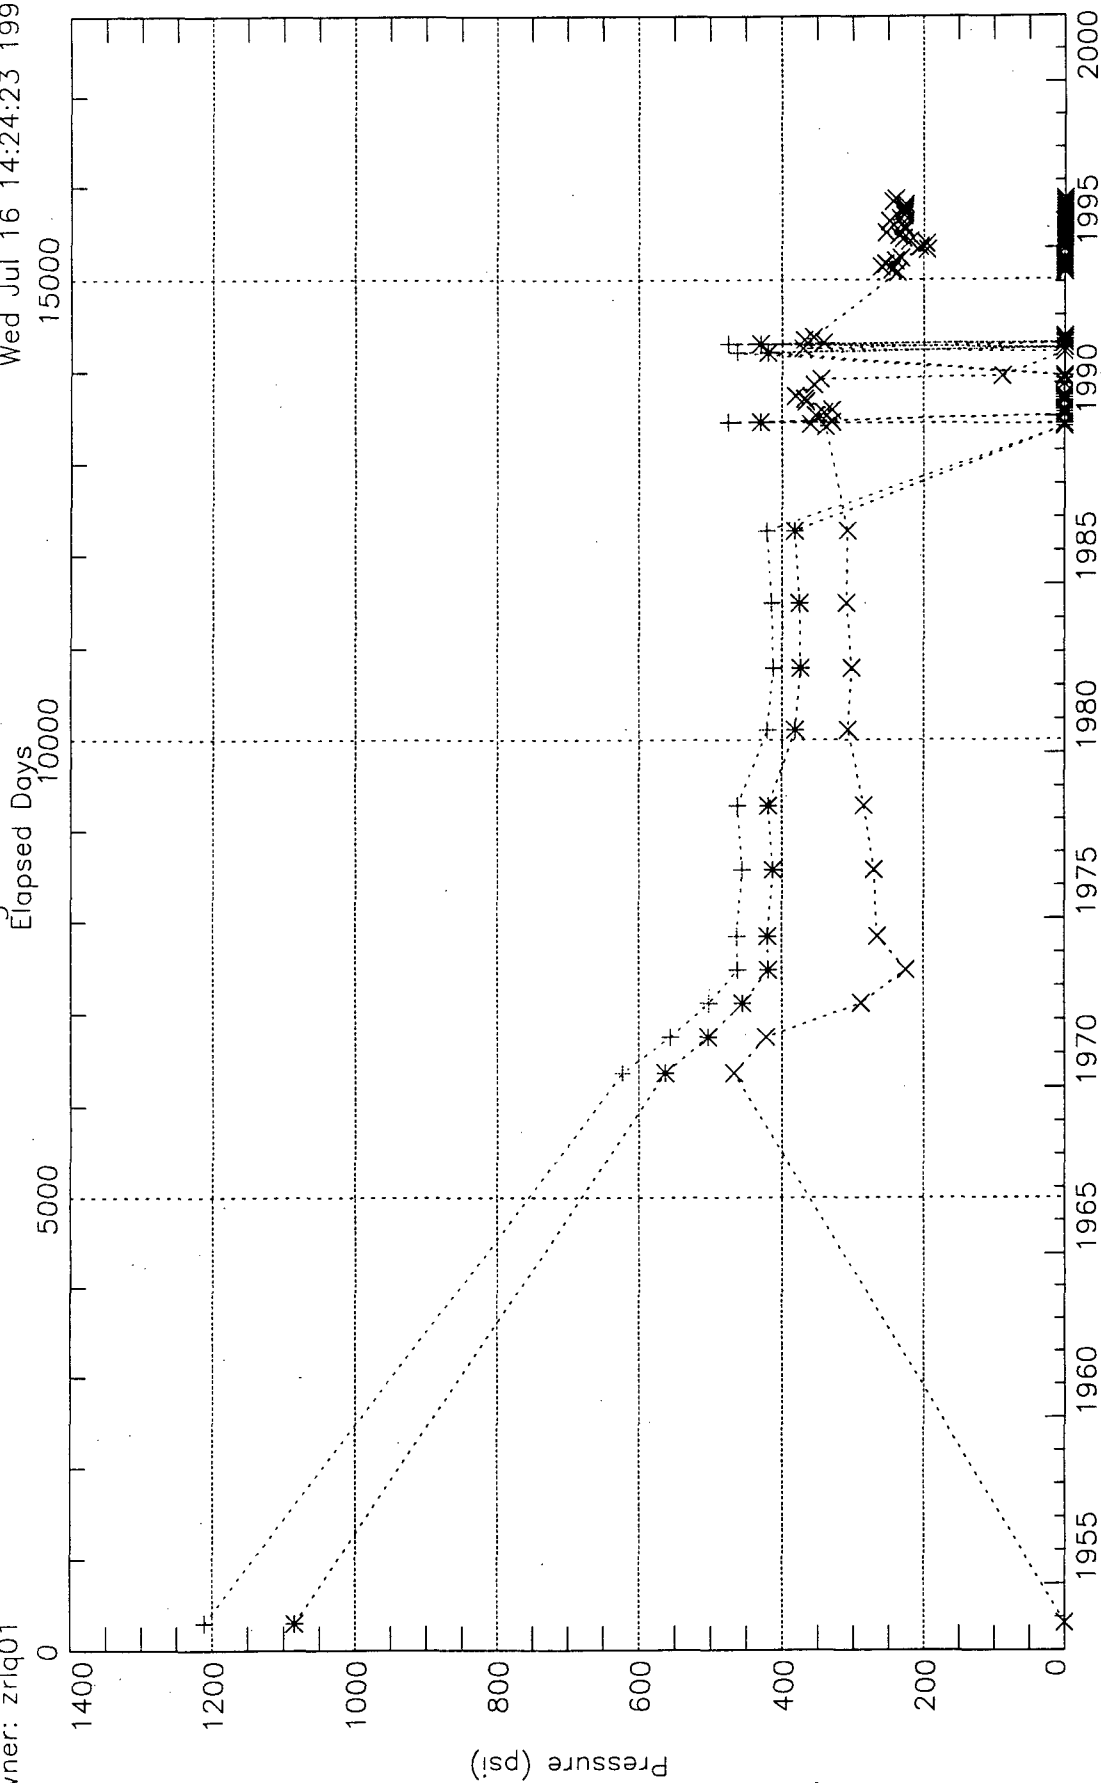

WH_SIP (*)
BHP (+)
WH_FTP (x)

Date (Years)


Well ID: 300450856100 604MVRD
Well Name: HEATH GAS COM /B/ 001G09
Operator: AMOCO PROD

Dwights

Lease: A L ELLIOTT B (1A)

07/16/97

Retrieval Code: 251,045.2

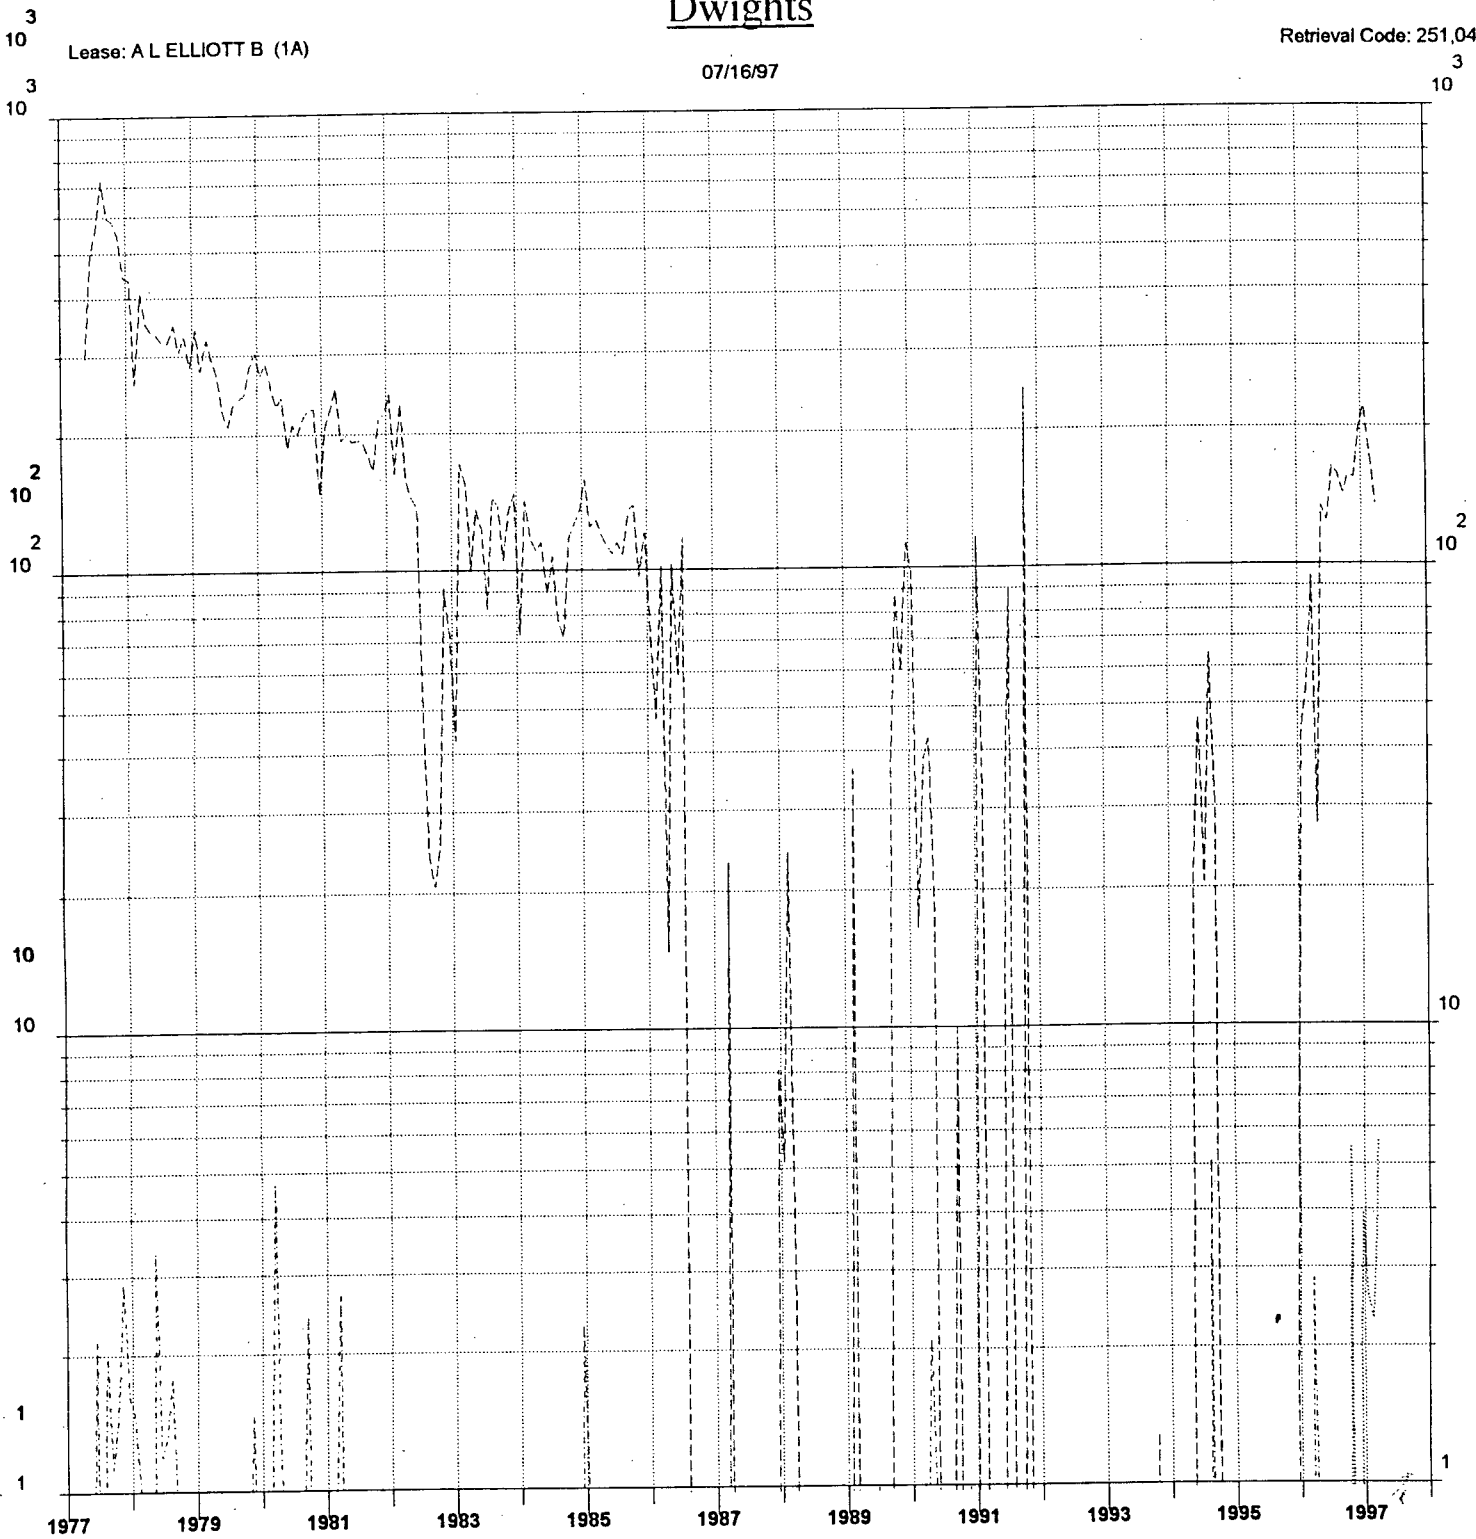

Oil (bbl/day)

County: SAN JUAN, NM

F.P. Date: 05/77

Gas (mcf/day)

Water (bbl/day)

Field: BLANCO (MESAVERDE) MV

Oil Cum: 2542 bbl

Reservoir: MESAVERDE

Gas Cum: 791.7 mmcf


Operator: AMOCO PRODUCTION CO

Location: 10F 29N 9W

User: zrlq01
Owner: zrlq01

Single Well Gas3D

A L ELLIOT-B 1-A
Wed Jul 16 14:24:50 1997

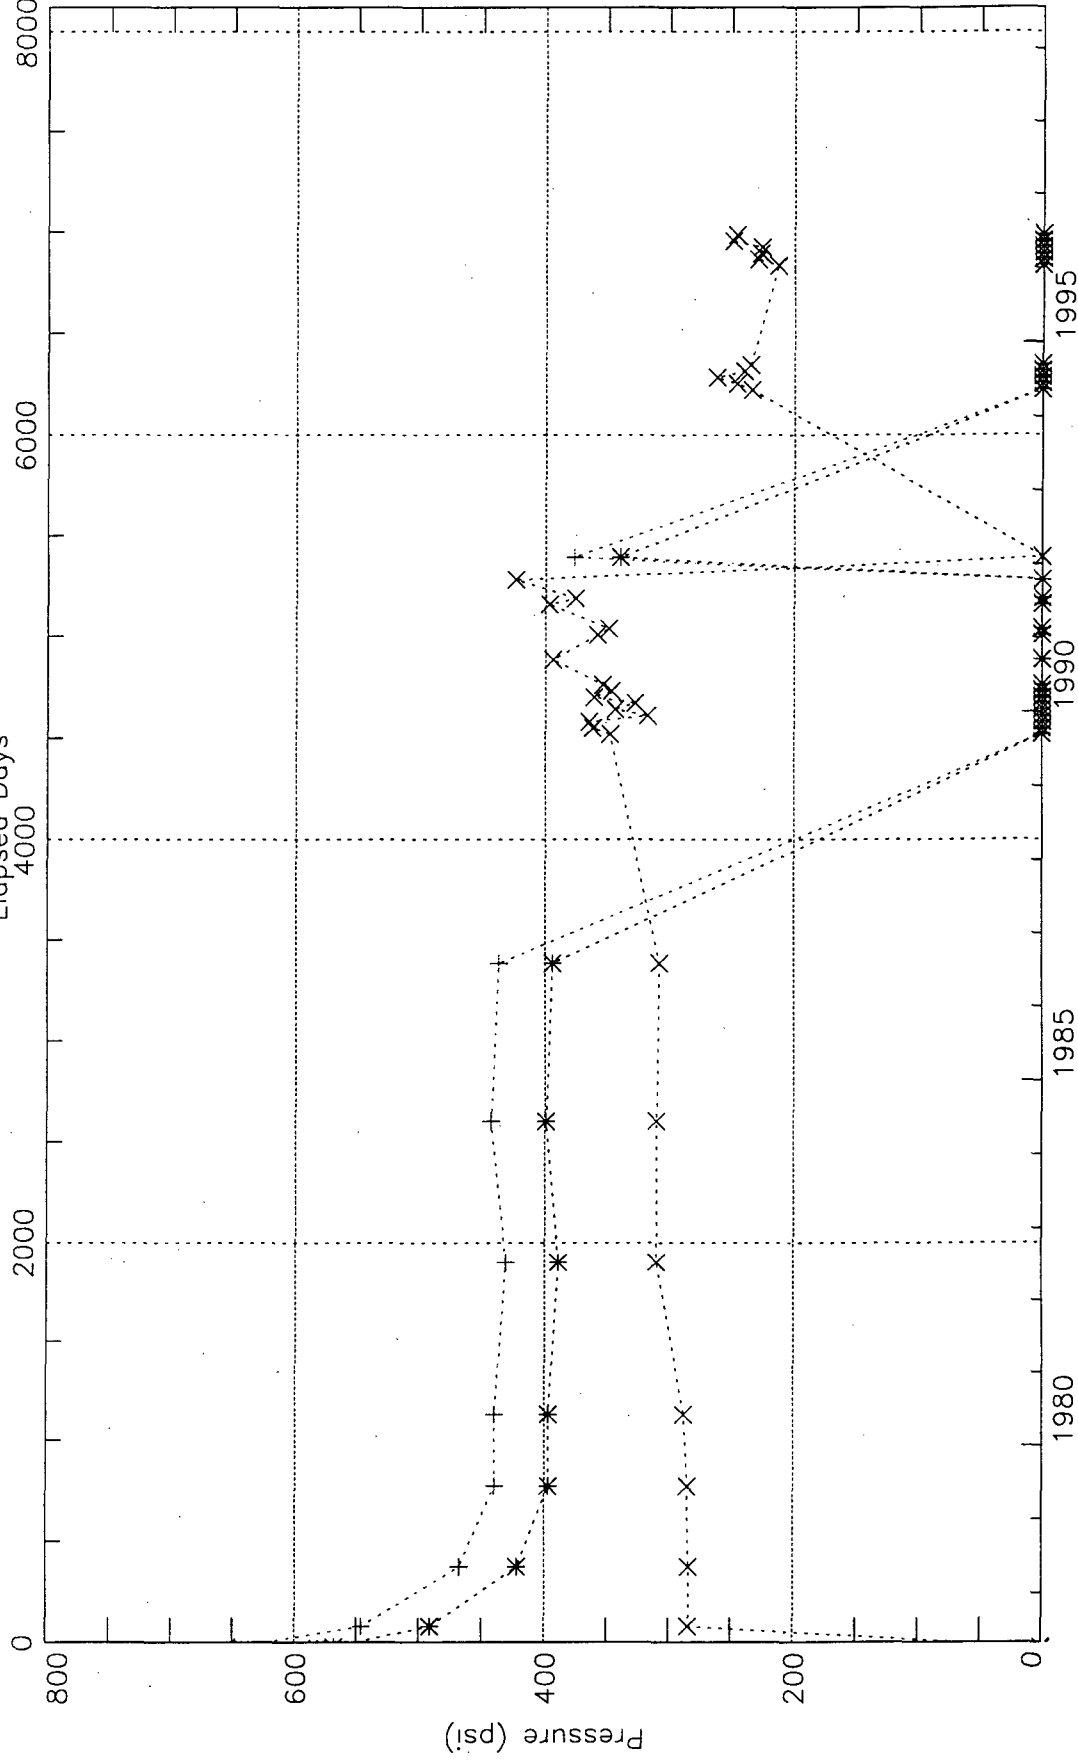

Date (Years)

WH_SIP (*)
BHP (+)
WH_FTP (x)

Well ID: 300452233500 604MVRD
Well Name: ELLIOTT, ANNIE L, /B/ A001F10
Operator: AMOCO PRODUCTION COMPANY


Recompletion (New well)

User: zrlq01
Owner: N/A

Multi-Well Gas3D

Elapsed Days

Prediction-Well 10 only
Tue Jul 1 14:23:43 1997

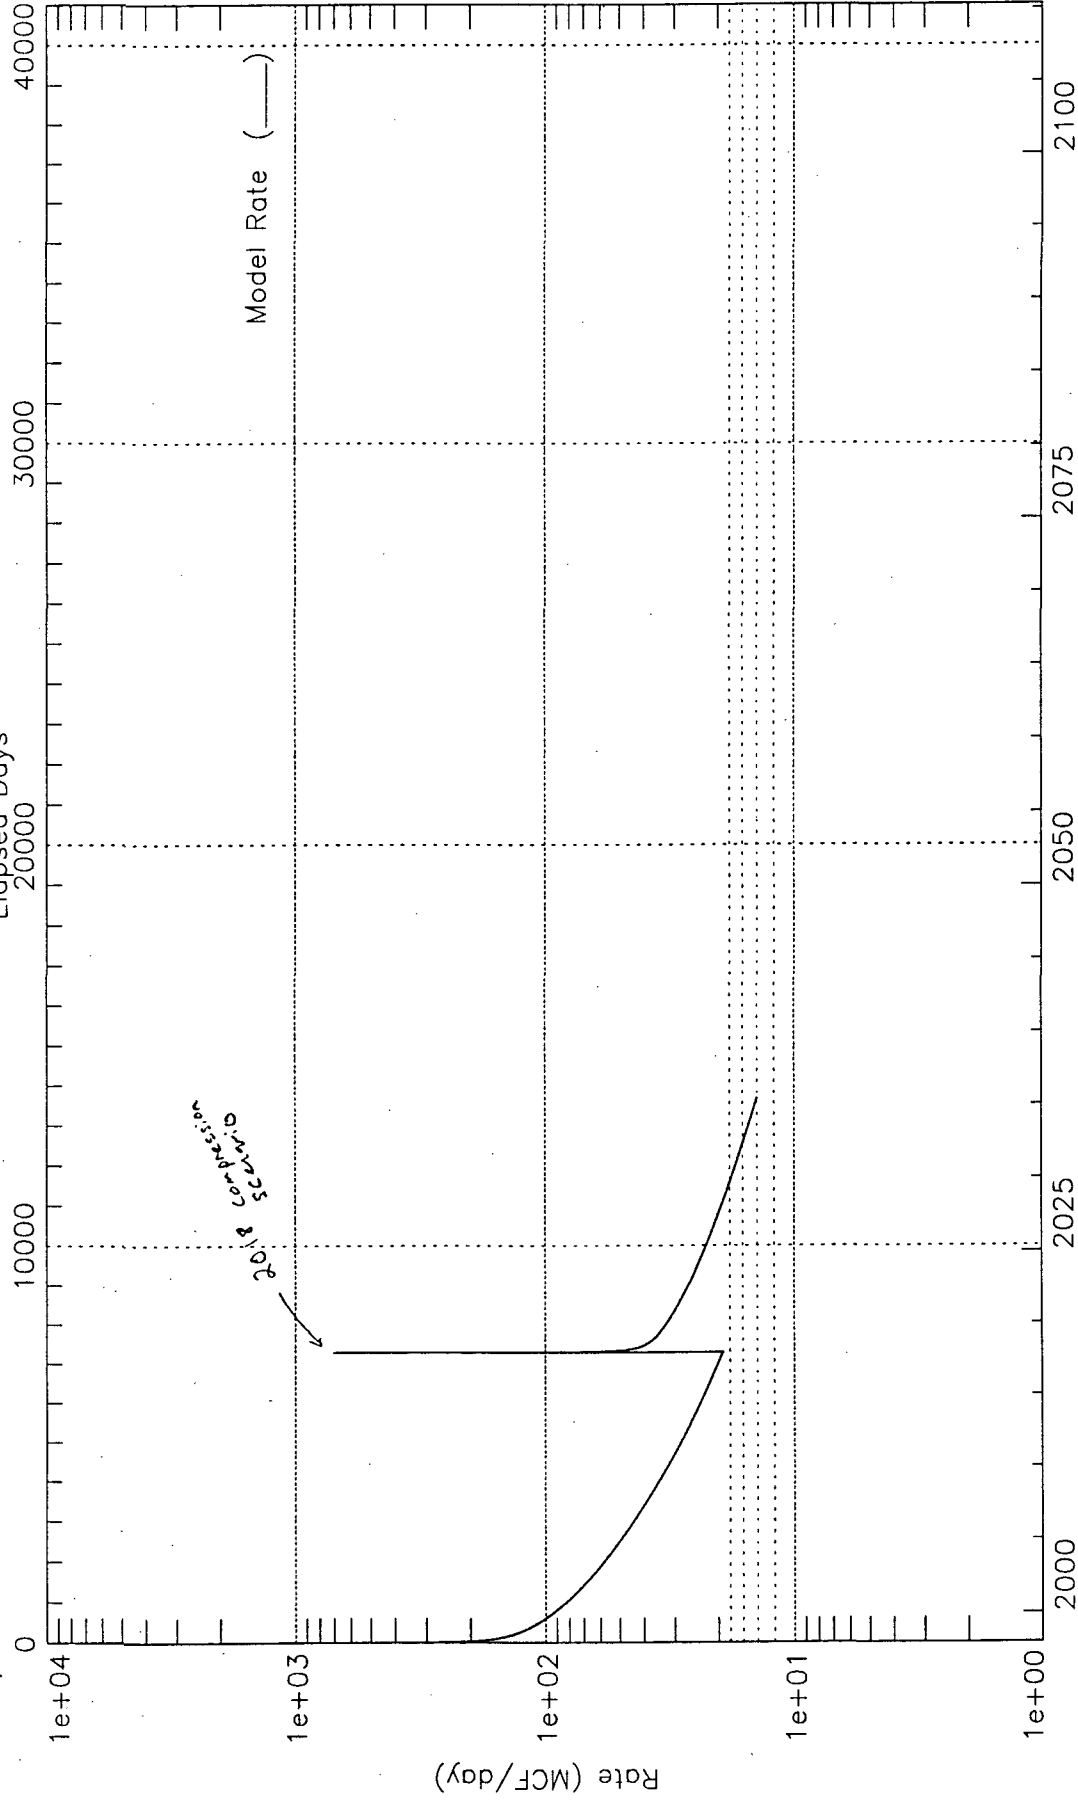

Date (Years)

Well ID: 3029n09w10nw 604MVRD

Well Name: Future Well

Operator: N/A

Est Cum Gas= 0.00 MMCF
Rem Res= 509.94 MMCF
EUR= 509.94 MMCF

07/23/1997

Ad-Hoc Report of Daily Information From: 06/01/1997 To: 07/23/1997

Page 2 of 2

Meter	Date	Volume	Oil	Water	Dry		Sat		Line	Diff	Tubing	Casing	Temp	Comp.	Time	Run
					Mmbtu		Mmbtu									
94940	07/04/97	111.56	0.00	0.00	125.06	0.00	0.00	0.00	215.37	15.39	208.67	321.28	107.57			1198
	07/05/97	111.56	0.00	0.00	125.06	0.00	0.00	0.00	215.37	15.39	208.67	321.28	107.57			1198
	07/06/97	109.81	0.00	0.00	123.10	0.00	0.00	0.00	210.43	14.10	203.79	314.69	109.75			1246
	07/07/97	74.57	0.00	0.00	83.59	0.00	0.00	0.00	203.11	17.34	202.90	325.97	109.88			795
	07/08/97	60.58	0.00	0.00	67.90	0.00	0.00	0.00	216.64	16.04	213.84	339.29	108.38			658
	07/09/97	58.06	0.00	0.00	65.08	0.00	0.00	0.00	216.85	15.86	214.02	345.82	109.23			644
	07/10/97	54.96	0.00	0.00	61.61	0.00	0.00	0.00	214.41	15.46	211.95	351.65	109.95			623
	07/11/97	53.72	0.00	0.00	60.22	0.00	0.00	0.00	216.61	15.10	214.05	355.64	110.37			617
	07/12/97	52.73	0.00	0.00	59.11	0.00	0.00	0.00	212.69	15.25	210.10	359.52	108.94			605
	07/13/97	50.64	0.00	0.00	56.77	0.00	0.00	0.00	211.98	15.16	209.36	362.82	108.69			586
	07/14/97	51.24	0.00	0.00	57.44	0.00	0.00	0.00	211.45	15.27	209.47	365.39	109.37			589
	07/15/97	46.13	0.00	0.00	51.72	0.00	0.00	0.00	206.26	14.84	204.86	370.11	92.41			567
	07/16/97	49.72	0.00	0.00	55.73	0.00	0.00	0.00	204.19	15.13	203.21	372.47	82.60			568
	07/17/97	44.39	0.00	0.00	49.76	0.00	0.00	0.00	213.80	13.93	212.51	375.92	81.98			534
	07/18/97	43.79	0.00	0.00	49.09	0.00	0.00	0.00	216.05	13.52	214.79	379.18	77.81			514
	07/19/97	49.14	0.00	0.00	55.09	0.00	0.00	0.00	222.92	12.98	222.79	378.13	78.58			605
	07/20/97	45.57	0.00	0.00	51.09	0.00	0.00	0.00	213.17	13.97	212.45	381.42	79.16			525
	07/21/97	45.34	0.00	0.00	50.82	0.00	0.00	0.00	206.86	14.25	206.13	383.66	77.53			521
	07/22/97	41.94	0.00	0.00	47.02	0.00	0.00	0.00	209.32	13.32	208.47	386.50	77.57			493
Totals:		3313.30	0.00	0.00	3714.21	0.00										
Averages:									218.43	13.81	225.65	379.39	100.83			
														0.00	36642.00	

 $Q_{AVG} = 63 \text{ MCFD}$ $Q_{current} = 42 \text{ MCFD}$

07/23/1997

Ad-Hoc Report of Daily Information From: 06/01/1997 To: 07/23/1997

Page 1 of 2

Meter	Date	Volume	Oil	Water	Dry		Sat		Line	Diff	Tubing	Casing	Temp	Comp.	Time	Run
					Mmbtu	Mmbtu	Mmbtu	Mmbtu								
94940	06/01/97	58.85	0.00	0.00	65.97	0.00	0.00	0.00	194.87	14.24	191.67	409.45	103.01			698
	06/02/97	41.15	0.00	0.00	46.13	0.00	0.00	0.00	193.73	14.56	192.66	415.67	103.05			495
	06/03/97	38.54	0.00	0.00	43.21	0.00	0.00	0.00	203.34	14.03	202.55	417.62	103.42			467
	06/04/97	42.48	0.00	0.00	47.63	0.00	0.00	0.00	202.35	12.71	201.25	416.60	106.44			536
	06/05/97	39.37	0.00	0.00	44.14	0.00	0.00	0.00	204.48	13.59	203.87	417.59	105.18			477
	06/06/97	36.11	0.00	0.00	40.48	0.00	0.00	0.00	210.91	12.28	212.12	418.62	95.00			513
	06/07/97	50.54	0.00	0.00	56.66	0.00	0.00	0.00	220.32	13.01	218.27	412.88	88.44			593
	06/08/97	43.78	0.00	0.00	49.08	0.00	0.00	0.00	219.55	12.83	217.88	413.86	85.03			522
	06/09/97	41.17	0.00	0.00	46.15	0.00	0.00	0.00	217.93	13.20	216.09	414.76	94.41			494
	06/10/97	43.07	0.00	0.00	48.28	0.00	0.00	0.00	215.65	12.97	214.60	414.50	100.82			532
	06/11/97	47.82	0.00	0.00	53.61	0.00	0.00	0.00	220.71	13.72	218.97	412.78	101.96			561
	06/12/97	53.05	0.00	0.00	59.47	0.00	0.00	0.00	212.49	13.81	213.51	410.57	97.37			680
	06/13/97	44.35	0.00	0.00	49.72	0.00	0.00	0.00	204.92	13.72	203.29	410.48	98.79			538
	06/14/97	38.59	0.00	0.00	43.26	0.00	0.00	0.00	208.35	13.80	207.34	415.15	100.98			464
	06/15/97	44.52	0.00	0.00	49.90	0.00	0.00	0.00	212.56	13.62	210.71	413.55	96.10			534
	06/16/97	6.19	0.00	0.00	6.94	0.00	0.00	0.00	211.19	13.36	257.77	433.93	81.27			72
	06/17/97	0.00	0.00	0.00	0.00	0.00	0.00	0.00	281.10	0.00	308.77	448.68	102.22			0
	06/18/97	0.00	0.00	0.00	0.00	0.00	0.00	0.00	263.90	0.00	338.54	455.80	106.06			0
	06/19/97	0.00	0.00	0.00	0.00	0.00	0.00	0.00	272.85	0.00	371.46	461.42	108.72			0
	06/20/97	0.00	0.00	0.00	0.00	0.00	0.00	0.00	280.47	0.00	406.10	466.02	106.00			0
	06/21/97	118.20	0.00	0.00	132.50	0.00	0.00	0.00	208.82	34.22	339.69	431.89	111.44			863
	06/22/97	149.14	0.00	0.00	167.18	0.00	0.00	0.00	225.26	20.97	226.73	370.79	105.26			1335
	06/23/97	138.58	0.00	0.00	155.35	0.00	0.00	0.00	219.65	21.00	218.15	355.85	108.14			1260
	06/24/97	125.23	0.00	0.00	140.38	0.00	0.00	0.00	221.12	15.57	213.74	348.26	107.00			1314
	06/25/97	125.22	0.00	0.00	140.37	0.00	0.00	0.00	213.20	15.45	205.23	339.83	109.32			1347
	06/26/97	115.64	0.00	0.00	129.63	0.00	0.00	0.00	220.15	13.46	212.41	335.25	109.07			1312
	06/27/97	124.65	0.00	0.00	139.73	0.00	0.00	0.00	224.80	14.83	216.08	326.37	109.04			1334
	06/28/97	123.57	0.00	0.00	138.52	0.00	0.00	0.00	221.68	14.82	212.02	316.08	109.58			1331
	06/29/97	109.11	0.00	0.00	122.32	0.00	0.00	0.00	220.98	12.58	208.71	319.11	109.61			1276
	06/30/97	100.52	0.00	0.00	112.69	0.00	0.00	0.00	217.70	12.38	208.59	321.71	109.46			1200
	07/01/97	91.84	0.00	0.00	102.96	0.00	0.00	0.00	213.16	15.48	208.01	326.40	107.60			1004
	07/02/97	76.08	0.00	0.00	85.28	0.00	0.00	0.00	221.33	16.00	220.95	335.13	109.32			816
	07/03/97	90.48	0.00	0.00	101.43	0.00	0.00	0.00	241.33	13.70	244.04	330.92	106.55			984

ROYALTY INTEREST OWNERS
Names and Addresses

617000 00 073-0466080
AMOCO PRODUCTION COMPANY
(918) 581-4800
P O BOX 591
TULSA

OK 74102-0591

141783 00 560-48-1739
JO ANNE TRELOAR
4951 PARADISE RD
SANTA BARBARA CA 93105-9708

593689 00 085-0208598
ELLIOTT OIL COMPANY
PO BOX 1355
ROSWELL NM 88202-1355

710000 01 084-0848646
MINERALS MANAGEMENT SERVICE
ROYALTY MANAGEMENT PROGRAM
PO BOX 5810 TA
DENVER CO 80217-5810

140998 00 562-68-2116
EDWINA PETERSEN 1980 TRUST
EDWINA PETERSEN TRUSTEE
704 REFUGIO RD
SANTA YNEZ CA 93460-9701

333755 00 083-0262216
SAN JUAN PARTNERSHIP
C/O TRUE OIL CO
PO BOX 2360
CASPER WY 82602-2360