

DATE IN 9/24/07	SUSPENSE	ENGINEER D. Brooks	LOGGED IN 9/25/07	TYPE NSL	APP NO. p TDS0726837880
-----------------	----------	--------------------	-------------------	----------	-------------------------

ABOVE THIS LINE FOR DIVISION USE ONLY

NEW MEXICO OIL CONSERVATION DIVISION

- Engineering Bureau -

1220 South St. Francis Drive, Santa Fe, NM 87505



Mc Kay Oil Corp.
Charlotte BTree #2

ADMINISTRATIVE APPLICATION CHECKLIST

THIS CHECKLIST IS MANDATORY FOR ALL ADMINISTRATIVE APPLICATIONS FOR EXCEPTIONS TO DIVISION RULES AND REGULATIONS WHICH REQUIRE PROCESSING AT THE DIVISION LEVEL IN SANTA FE

Application Acronyms:

[NSL-Non-Standard Location] [NSP-Non-Standard Proration Unit] [SD-Simultaneous Dedication]
 [DHC-Downhole Commingling] [CTB-Lease Commingling] [PLC-Pool/Lease Commingling]
 [PC-Pool Commingling] [OLS - Off-Lease Storage] [OLM-Off-Lease Measurement]
 [WFX-Waterflood Expansion] [PMX-Pressure Maintenance Expansion]
 [SWD-Salt Water Disposal] [IPI-Injection Pressure Increase]
 [EOR-Qualified Enhanced Oil Recovery Certification] [PPR-Positive Production Response]

[1] TYPE OF APPLICATION - Check Those Which Apply for [A]

[A] Location - Spacing Unit - Simultaneous Dedication
☐ NSL ☐ NSP ☐ SD

Check One Only for [B] or [C]

[B] Commingling - Storage - Measurement
☐ DHC ☐ CTB ☐ PLC ☐ PC ☐ OLS ☐ OLM

[C] Injection - Disposal - Pressure Increase - Enhanced Oil Recovery
☐ WFX ☐ PMX ☐ SWD ☐ IPI ☐ EOR ☐ PPR

[D] Other: Specify _____

[2] NOTIFICATION REQUIRED TO: - Check Those Which Apply, or Does Not Apply

[A] ☐ Working, Royalty or Overriding Royalty Interest Owners
 [B] ☐ Offset Operators, Leaseholders or Surface Owner
 [C] ☐ Application is One Which Requires Published Legal Notice
 [D] ☐ Notification and/or Concurrent Approval by BLM or SLO
U.S. Bureau of Land Management - Commissioner of Public Lands, State Land Office
 [E] ☐ For all of the above, Proof of Notification or Publication is Attached, and/or,
 [F] ☐ Waivers are Attached

[3] SUBMIT ACCURATE AND COMPLETE INFORMATION REQUIRED TO PROCESS THE TYPE OF APPLICATION INDICATED ABOVE.

[4] **CERTIFICATION:** I hereby certify that the information submitted with this application for administrative approval is **accurate** and **complete** to the best of my knowledge. I also understand that **no action** will be taken on this application until the required information and notifications are submitted to the Division.

Note: Statement must be completed by an individual with managerial and/or supervisory capacity.

Print or Type Name

Signature

Title

Date

e-mail Address

Well File Search - Select API Number to View

Please select the API Number you wish to view from the list below by clicking the radio button next to the API Number. Then click the "Continue" button to see the thumbnails for the API you selected.

The search results are broken out by groups of 25 on each page. Switching pages can be done by clicking the "Next 25" or "Previous 25" links.

9 Records Found

Displaying Screen 1 of 1

- | API Number | ULSTR | Footages |
|--|--------------|---------------------|
| ☐ 3000561308 | P -17-6S-23E | 660 FSL & 660 FEL |
| Well Name & Number: PRE-ONGARD WELL No. 003 | | |
| Operator: PRE-ONGARD WELL OPERATOR | | |
| ☐ 3000562388 | P -17-6S-23E | 660 FSL & 660 FEL |
| Well Name & Number: FIVE MILE TANK FEDERAL No. 003 | | |
| Operator: MCKAY OIL CORP | | |
| ☐ 3000562429 | K -17-6S-23E | 1650 FSL & 1980 FWL |
| Well Name & Number: FIVE MILE TANK FEDERAL No. 005 | | |
| Operator: MCKAY OIL CORP | | |
| ☐ 3000562446 | B -17-6S-23E | 760 FNL & 1650 FEL |
| Well Name & Number: CHAROLETTE No. 001 | | |
| Operator: MCKAY OIL CORP | | |
| ☐ 3000562447 | E -17-6S-23E | 1980 FNL & 660 FWL |
| Well Name & Number: CHAROLETTE No. 002 | | |
| Operator: MCKAY OIL CORP | | |
| ☐ 3000563172 | D -17-6S-23E | 588 FNL & 588 FWL |
| Well Name & Number: CHAROLETTE B FEE No. 001 | | |
| Operator: MCKAY OIL CORP | | |
| ☐ 3000563288 | L -17-6S-23E | 1760 FSL & 588 FWL |
| Well Name & Number: FIVE MILE TANK B FEDERAL No. 005 | | |
| Operator: MCKAY OIL CORP | | |
| ☐ 3000563293 | N -17-6S-23E | 880 FSL & 1760 FEL |
| Well Name & Number: FIVE MILE TANK B FEDERAL No. 003 | | |
| Operator: MCKAY OIL CORP | | |
| ☐ 3000563986 | E -17-6S-23E | 2130 FNL & 1280 FWL |
| Well Name & Number: CHAROLETTE B FEE No. 002 | | |
| Operator: MCKAY OIL CORP | | |

9 Records Found

Displaying Screen 1 of 1

[Continue](#)[Go Back](#)

SOUTHWEST PETROLEUM AND SERVICES L.L.C.
100 N. PENNSYLVANIA
ROSWELL, NEW MEXICO 88201

(505) 622-6713 OFFICE
(505) 626-6879 CELLPHONE

(505) 622-9282 FAX
(505) 622-3615 HM

August 21, 2007

Oil Conservation Division
1220 S. St. Francis Drive
Santa Fe, NM 87505

RE: McKay Oil Corp.
Non-Standard Location of the Charolette B Fee #2
Township 6 South, Range 23 East, NMPM, Sec. 17, Unit E
Chaves County, NM

Gentlemen:


McKay Oil Corp. desire to drill a location 1,280' from the west line and 2130' from the south line of Unit K in Sec. 18 of Township 6 South, Range 23 East, NMPM (See Attached Survey Plat). Due to geological concerns, McKay Oil Corp. requests an unorthodox location.

The geology dictated that the well location stay in the middle and south portion of the proration unit, being the NE4. (See attached maps) McKay Oil Corp. owns all of the operating rights surrounding this location that are toward the unorthodox well location encroachment. (See attached map)

Therefore, McKay Oil Corporation is requesting that the OCD grant administrative approval to the unorthodox location at 1,280' from the west line and 2,130' from the south line in Unit K of Section 18, Township 6 South, Range 23 East, NMPM. The location is located on private surface and the surface owner has agreed to this location.

Thank you for your cooperation and assistance in this matter.

Sincerely,

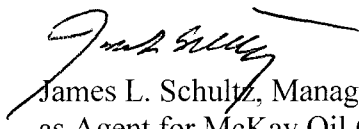
James L. Schultz, Manager and
as Agent for McKay Oil Corp.

cc: McKay Oil Corp.

State of New Mexico

Energy, Minerals and Natural Resources Department

DISTRICT I

1625 N. FRENCH DR., HOBBS, NM 88240

DISTRICT II

1301 W. GRAND AVENUE, ARTESIA, NM 88210

DISTRICT III

1000 Rio Brazos Rd., Aztec, NM 87410

DISTRICT IV

1220 S. ST. FRANCIS DR., SANTA FE, NM 87505

OIL CONSERVATION DIVISION

1220 SOUTH ST. FRANCIS DR.
Santa Fe, New Mexico 87505

Form C-102
Revised October 12, 2005
Submit to Appropriate District Office
State Lease - 4 Copies
Fee Lease - 3 Copies

WELL LOCATION AND ACREAGE DEDICATION PLAT

☐ AMENDED REPORT

API Number 30-009-63986		Pool Code	Pool Name
Property Code	Property Name CHAROLETTE B		Well Number 2
OGRID No.	Operator Name MCKAY OIL CORPORATION		Elevation 4112'

Surface Location

UL or lot No.	Section	Township	Range	Lot Idn	Feet from the	North/South line	Feet from the	East/West line	County
E	17	6-S	23-E		2130	NORTH	1280	WEST	CHAVES


Bottom Hole Location If Different From Surface

UL or lot No.	Section	Township	Range	Lot Idn	Feet from the	North/South line	Feet from the	East/West line	County
Dedicated Acres 160	Joint or Infill	Consolidation Code	Order No.						

NO ALLOWABLE WILL BE ASSIGNED TO THIS COMPLETION UNTIL ALL INTERESTS HAVE BEEN CONSOLIDATED
OR A NON-STANDARD UNIT HAS BEEN APPROVED BY THE DIVISION

GEODETIC COORDINATES NAD 27 NME Y=1017684.3 N X=406133.6 E LAT.=33.797142° N LONG.=104.642310° W	OPERATOR CERTIFICATION I hereby certify that the information herein is true and complete to the best of my knowledge and belief, and that this organization either owns a working interest or unleased mineral interest in the land including the proposed bottom hole location or has a right to drill this well at this location pursuant to a contract with an owner of such mineral or working interest, or to a voluntary pooling agreement or a compulsory pooling order heretofore entered by the division. <i>James L. Schultz</i> 8/8/07 Signature Date James L. Schultz Printed Name
	SURVEYOR CERTIFICATION I hereby certify that the well location shown on this plat was plotted from field notes of actual surveys made by me or under my supervision, and that the same is true and correct to the best of my belief. <i>GARY G. EIDSON</i> Date Surveyed 8/26/07 Signature & Seal of Professional Surveyor Professional Surveyor No. 2849
	Certificate No. GARY EIDSON 12641 RONALD J. EIDSON 3239

Charolette B Fee #2
2130' FNL & 1280' FWL
Sec. 17, T6S, R23E
Chaves County, NM

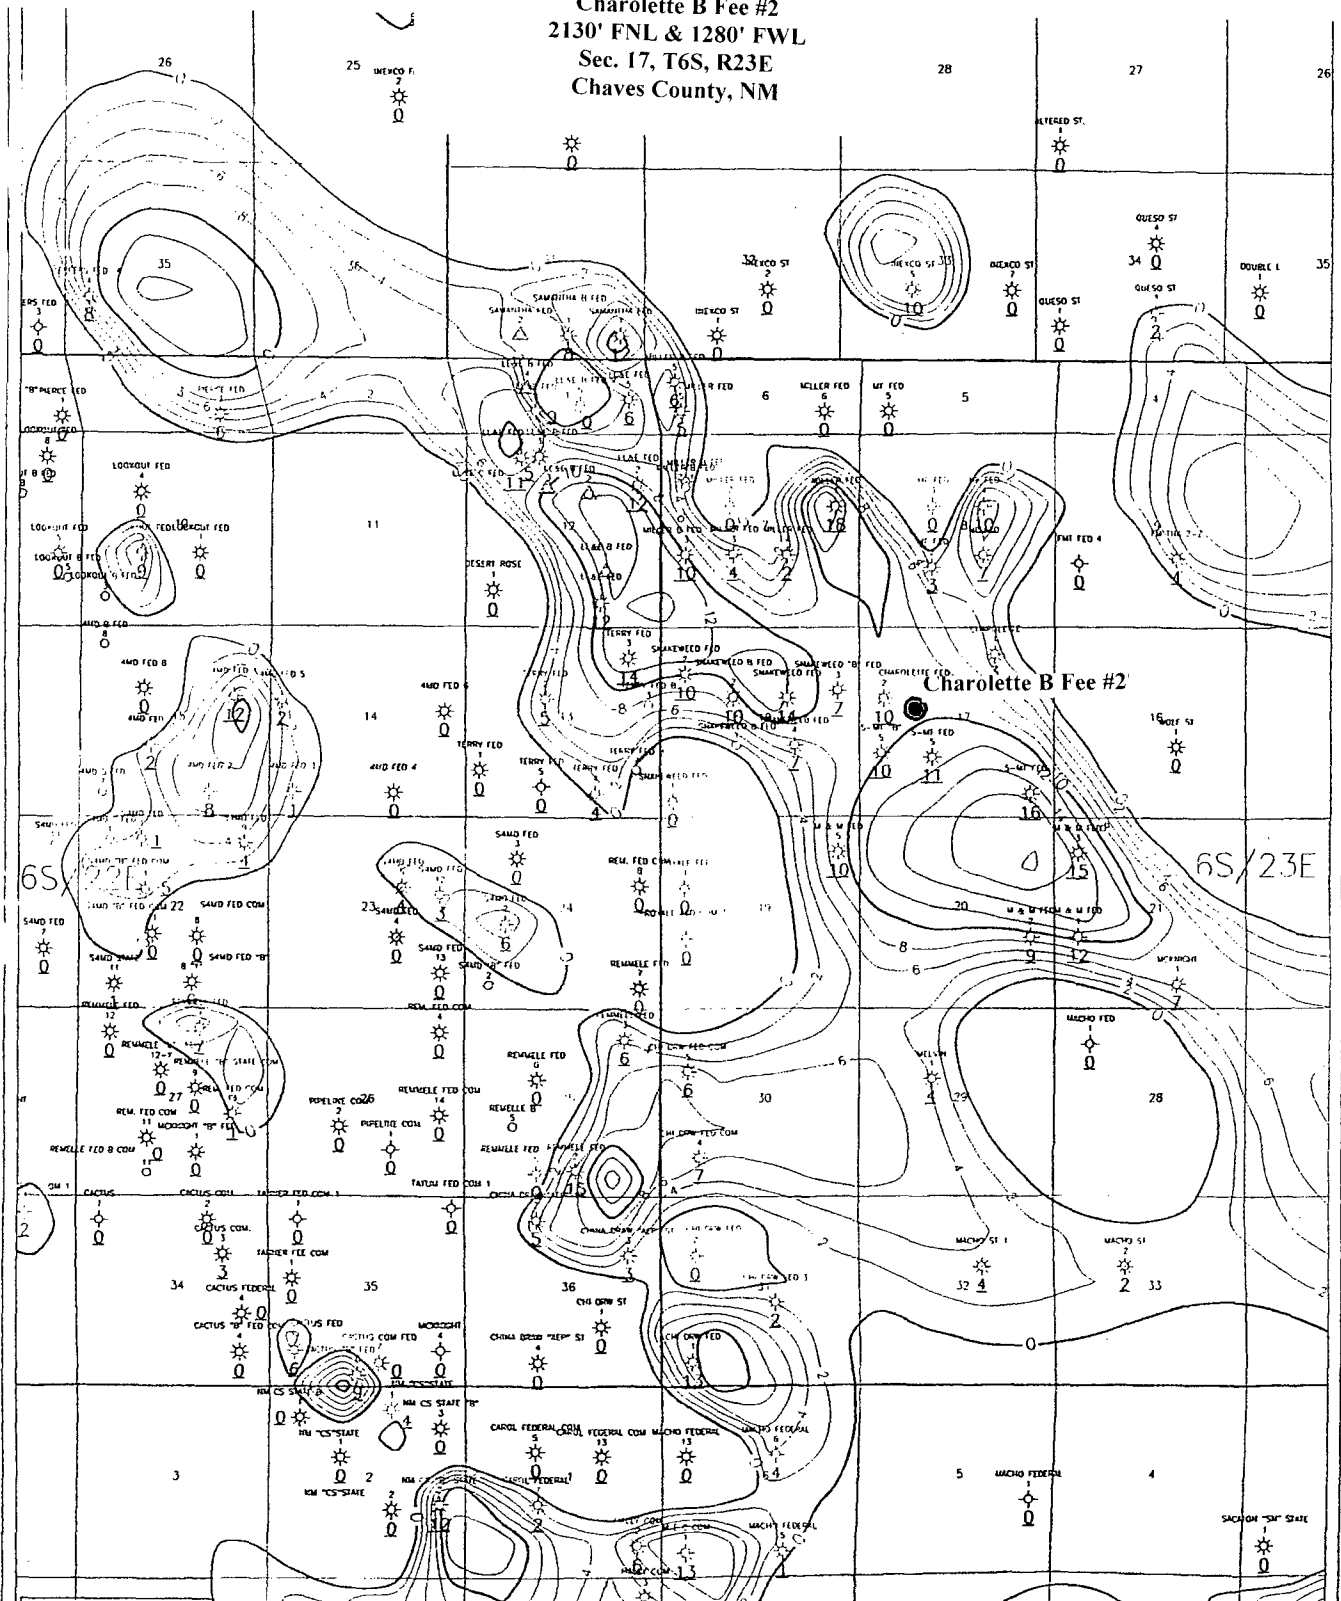

MCKAY OIL CORPORATION

West Pecos Slope Infill Drilling
Net Sandstone Isoloth > 10% Phi
Abo 1D Sand

George R. Reddy
File: WACHO.10.GPJ


1/31/2006

CLZ


MACHO DRAW AREA

Scale 1:60000.

2000 0 2000 4000 6000 8000 10000 feet

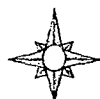

Charolette B Fee #2
2130' FNL & 1280' FWL
Sec. 17, T6S, R23E
Chaves County, NM

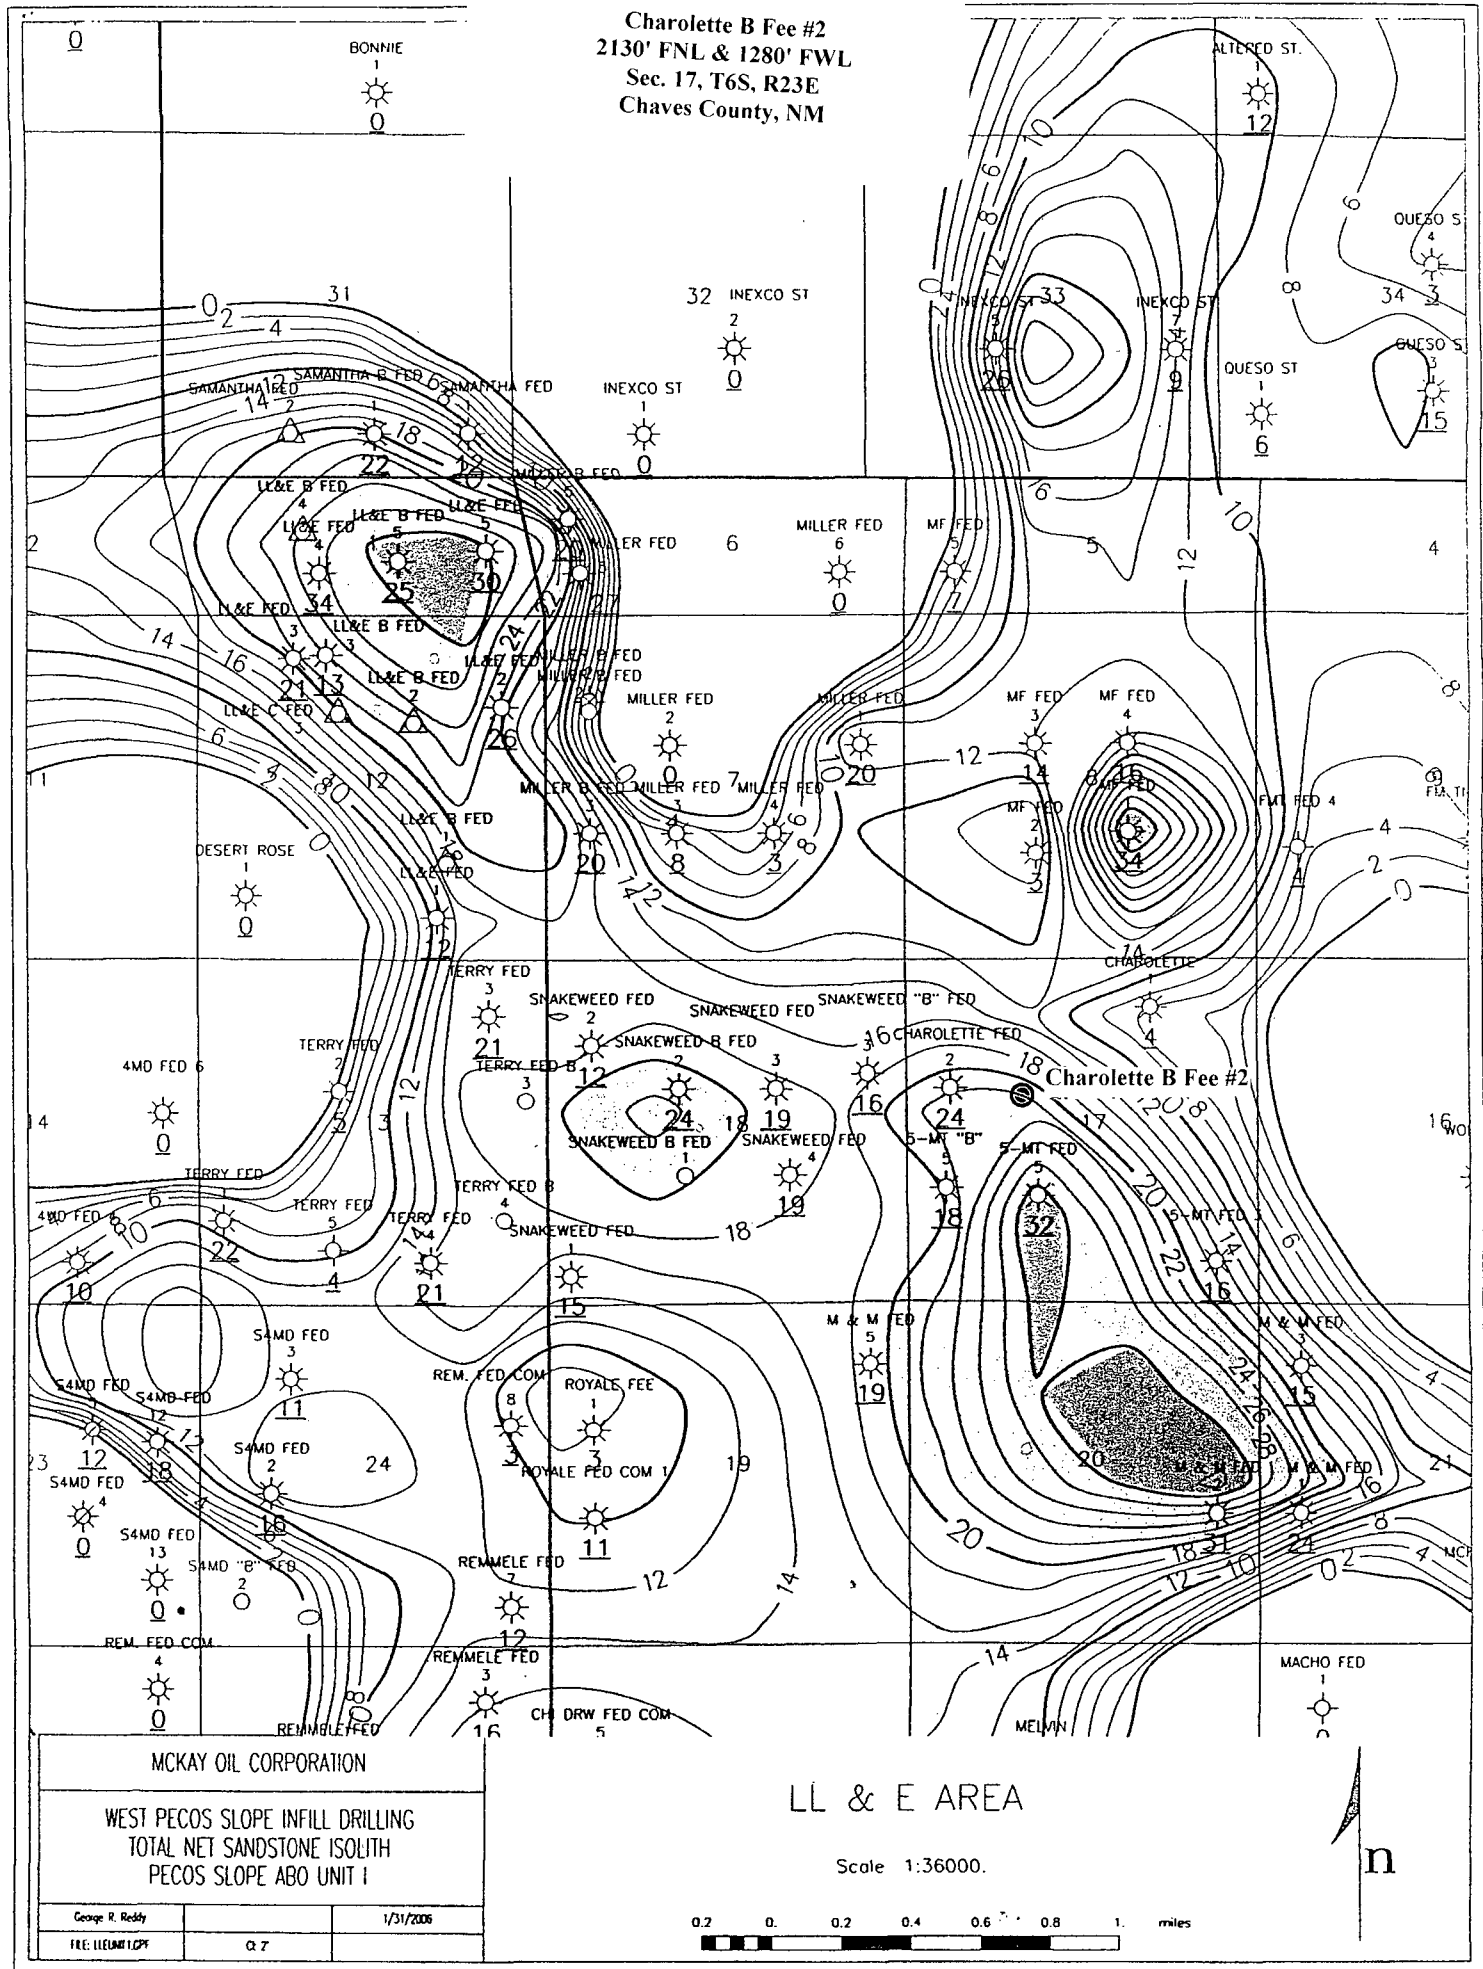


MCKAY OIL CORPORATION

WEST PECOS SLOPE INFILL DRILLING
TOTAL NET SANDSTONE ISOLITH
PECOS SLOPE ABO UNIT I


George R. Reddy 1/31/2006
TRE: 1161011207 Q 7

LL & E AREA

Scale 1:36000.

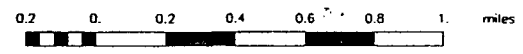

Charolette B Fee #2
2130' FNL & 1280' FWL
Sec. 17, T6S, R23E
Chaves County, NM

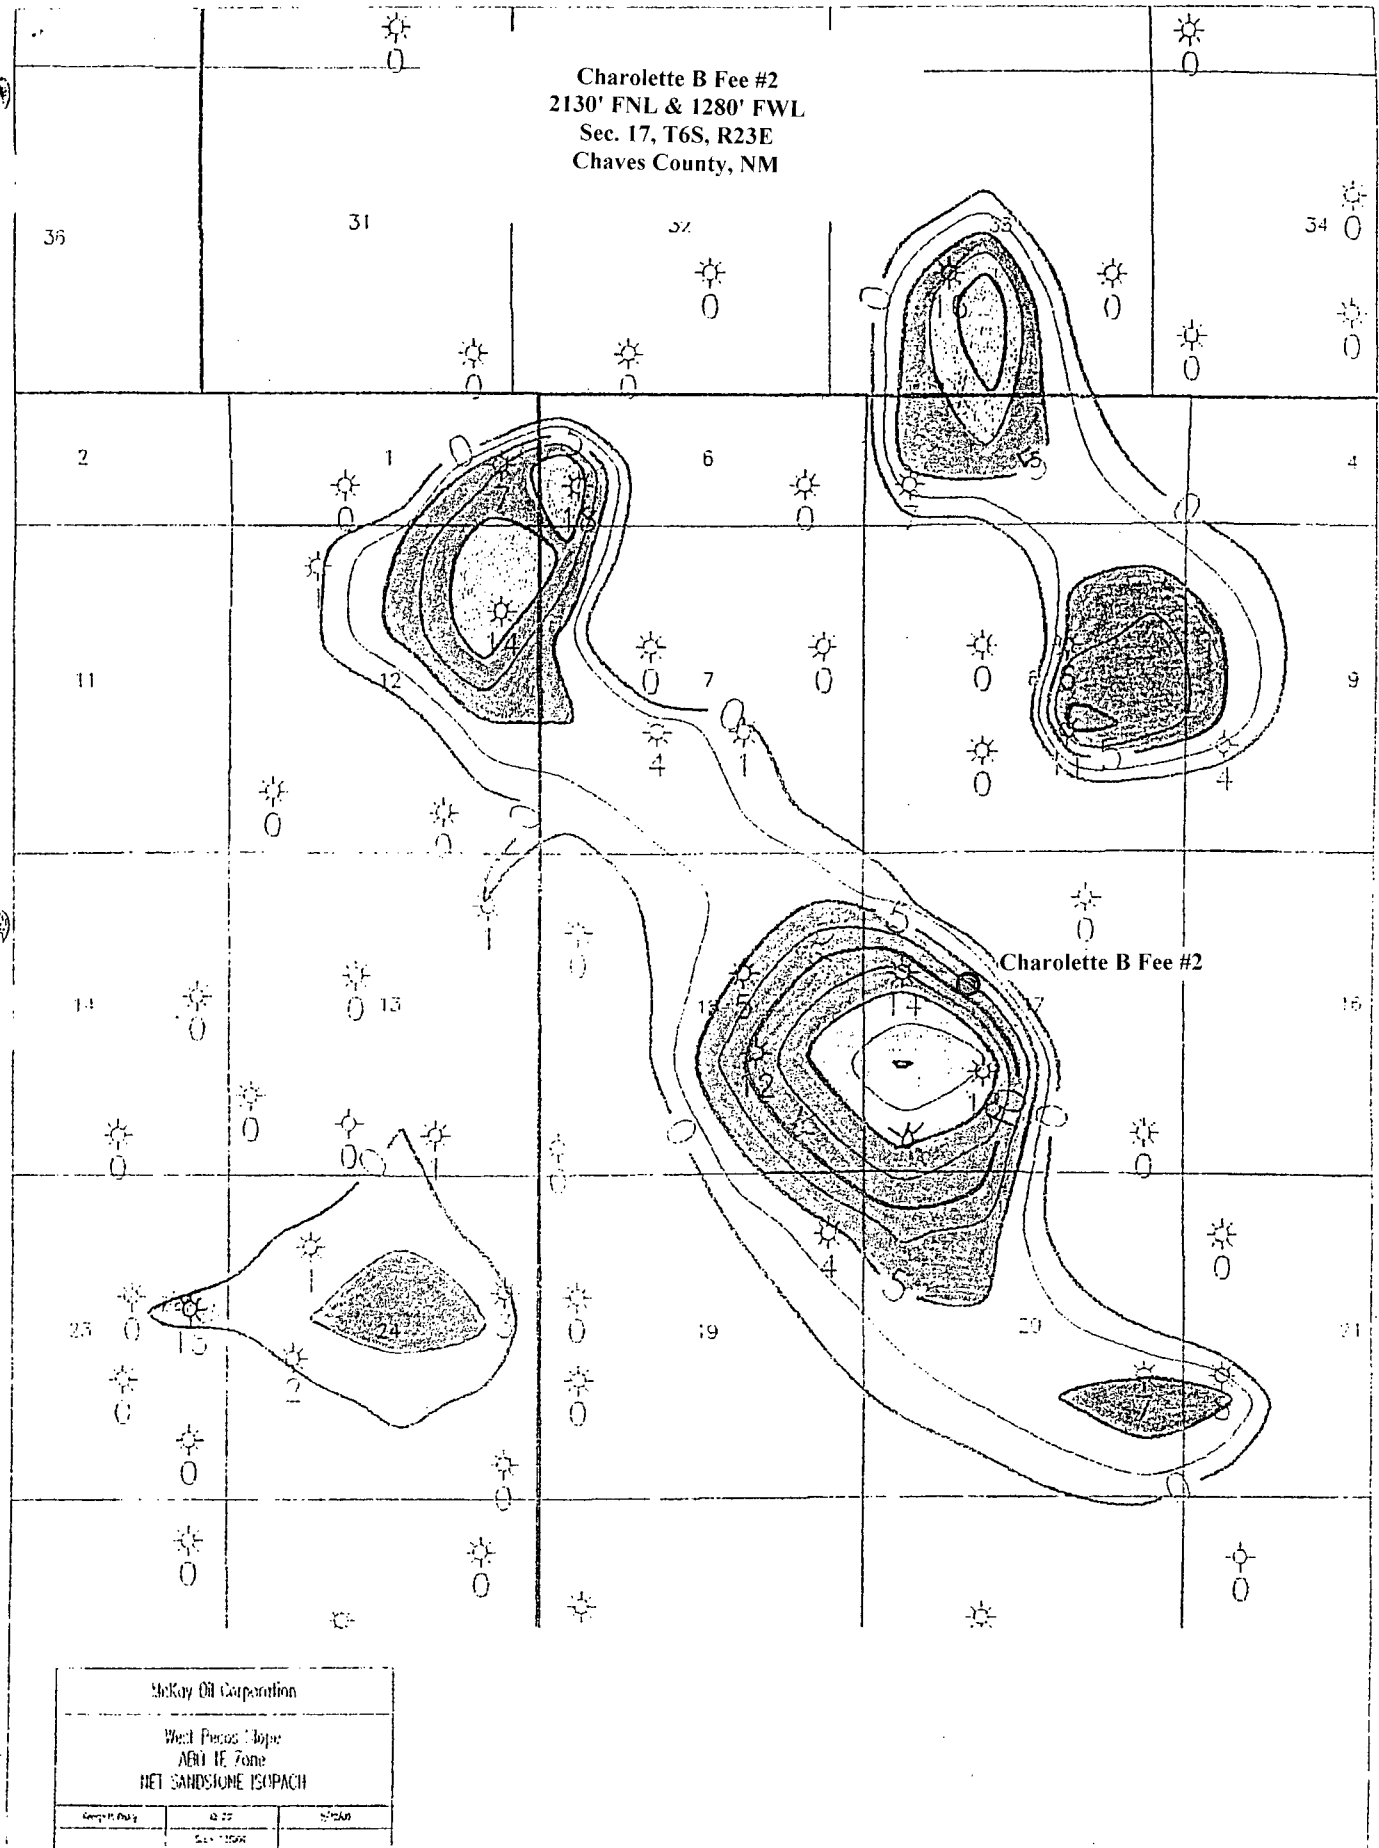

[illegible]