



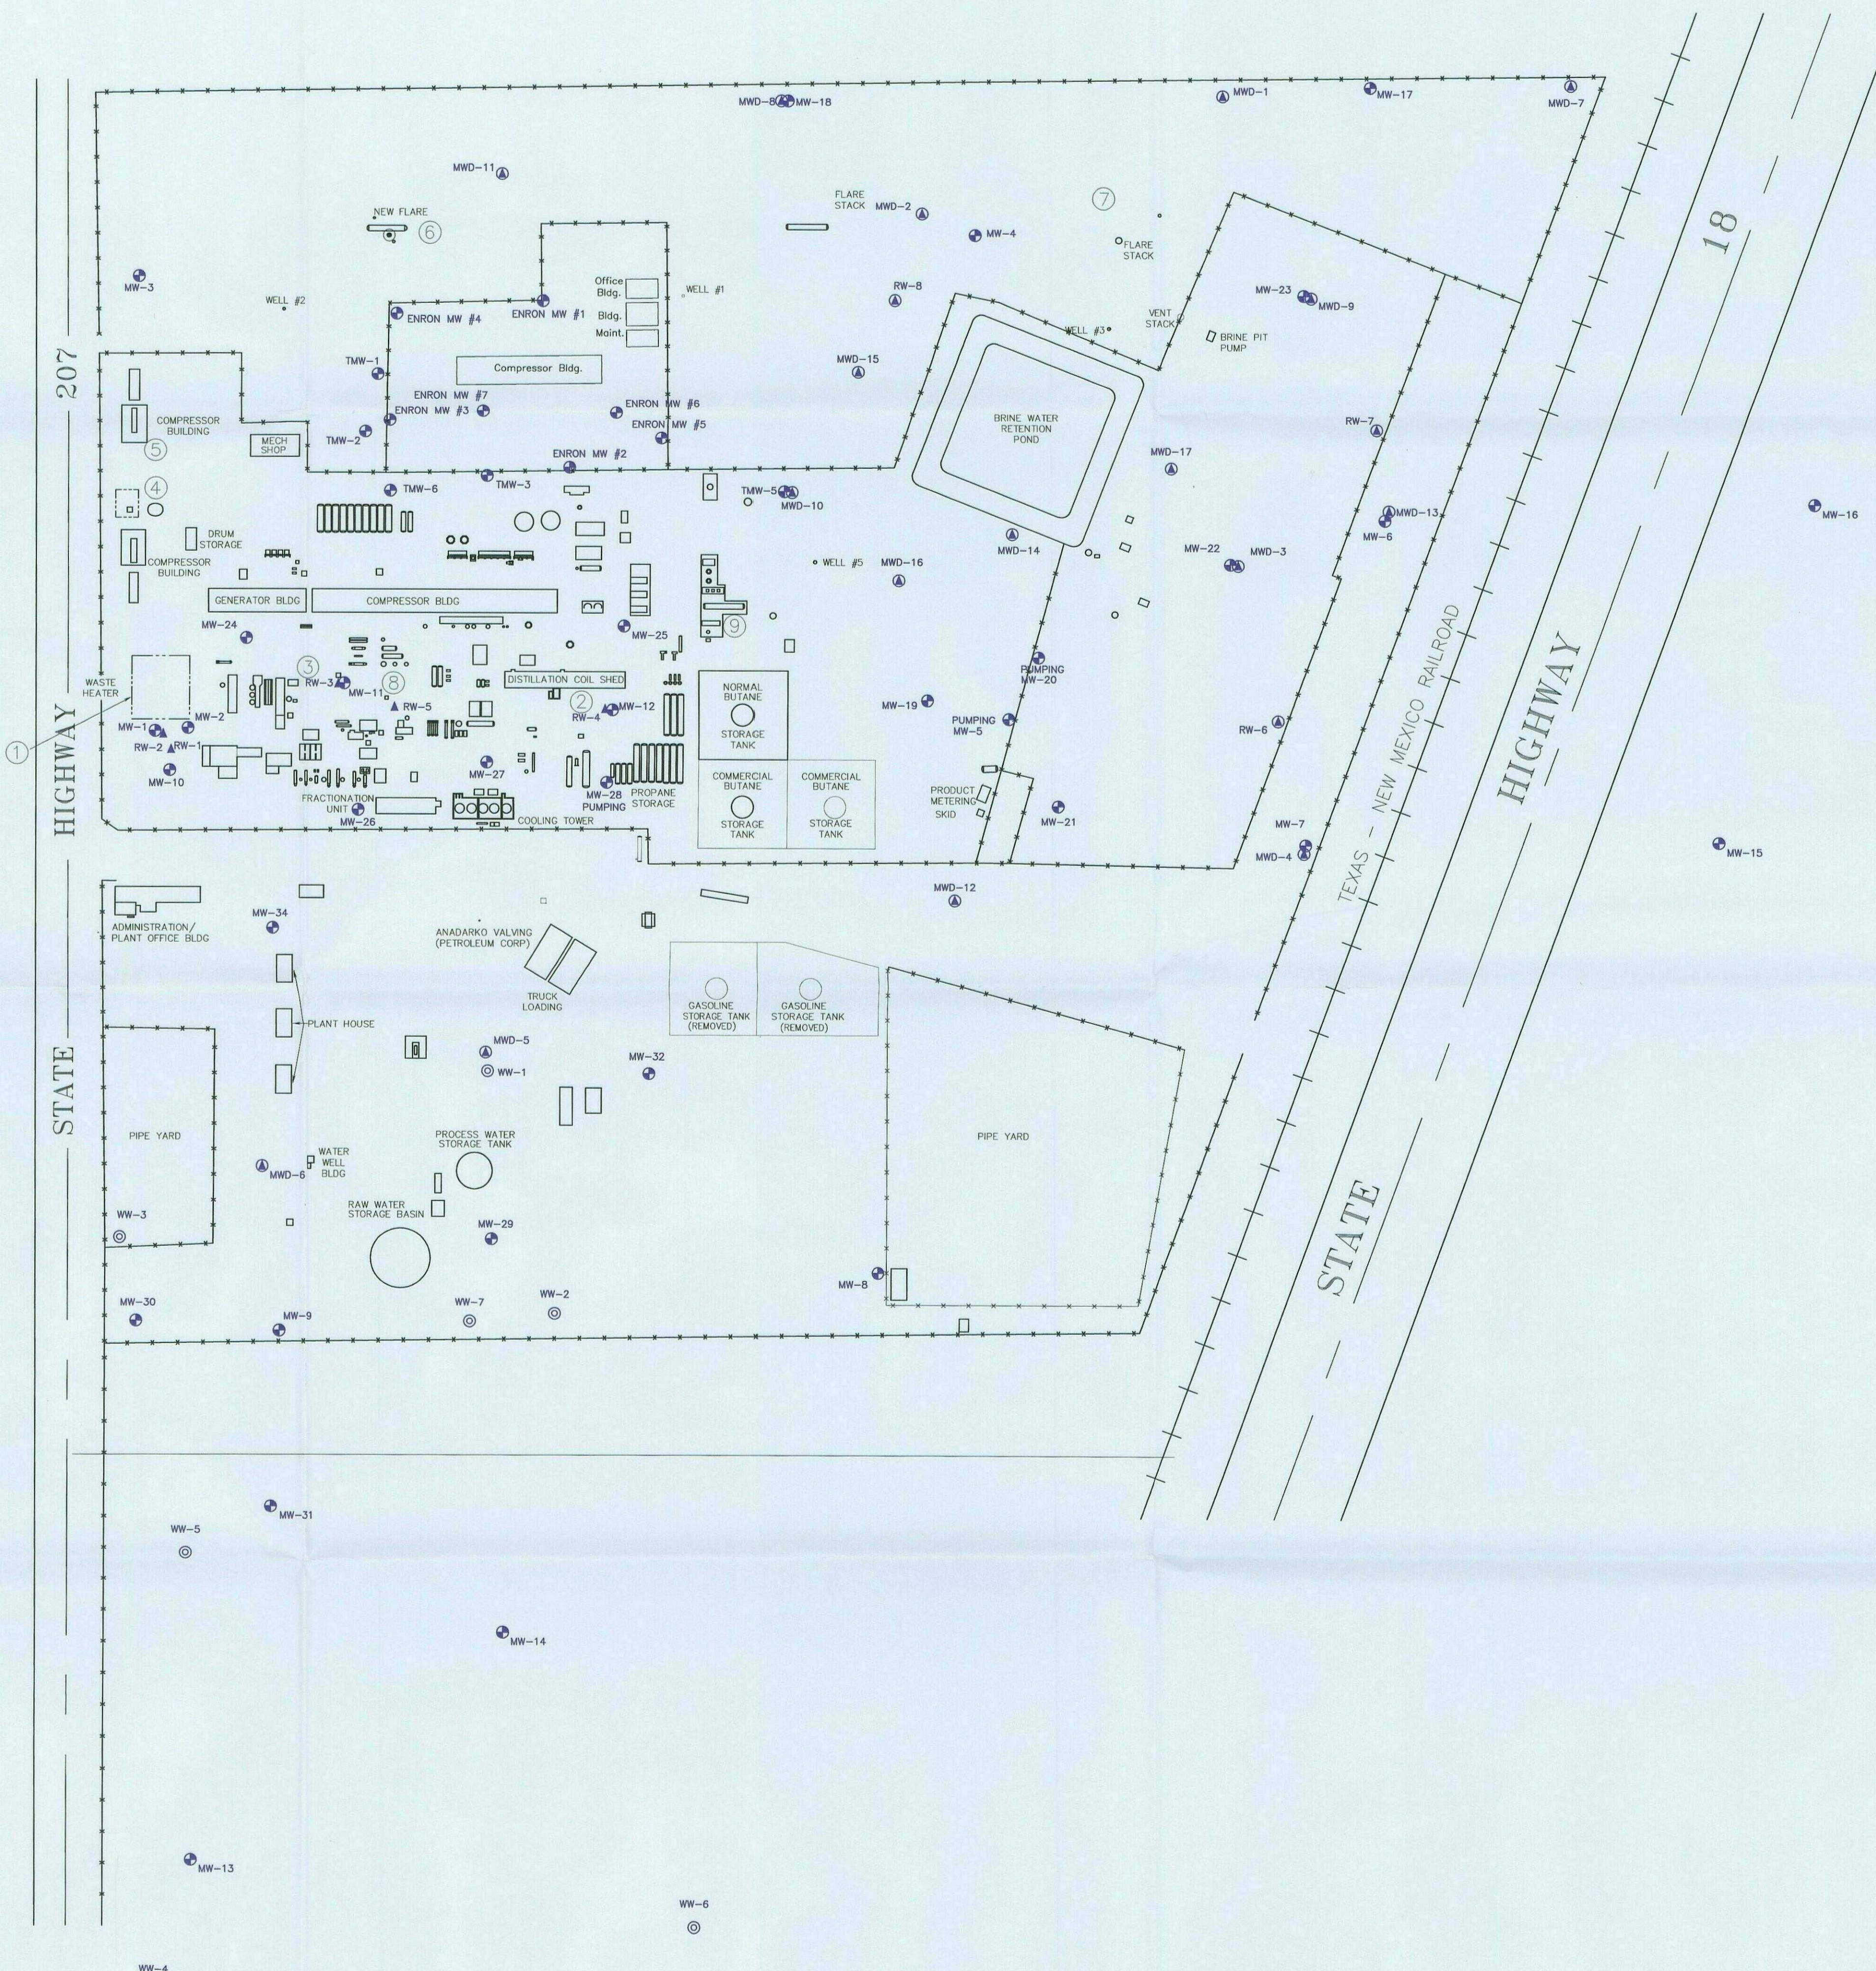

- LEGEND
- ▲ RECOVERY WELL LOCATION
 - MONITORING WELL LOCATION
 - ⊙ MONITORING WELL LOCATION (DEEP)
 - ⊖ WATER WELL LOCATION (INACTIVE)

- ENVIRONMENTAL INVESTIGATION AREAS
- ① - JET TURBINE SKID
 - ② - SLOP OIL SUMP
 - ③ - OIL AND WATER SUMP
 - ④ - SUMP #30
 - ⑤ - SUMP #31
 - ⑥ - EMERGENCY FLARE
 - ⑦ - H2S FLARE SUMP
 - ⑧ - CONCRETE SUMP (WEST OF TANK #14)
 - ⑨ - EAST SUMP

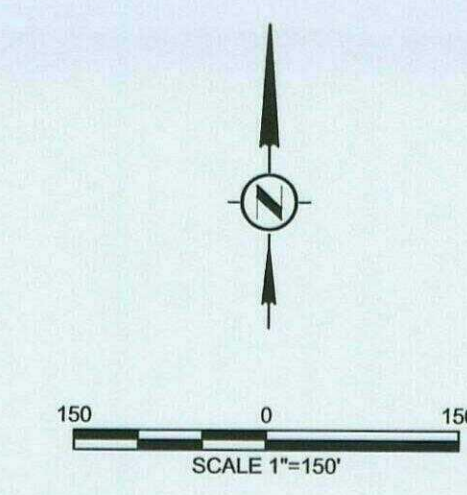

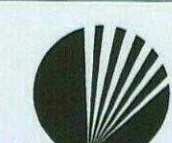
SIGNATURE		DATE
REVIEW ENGINEER:		
PROJECT ENGINEER:		
PROJECT MANAGER:		
CLIENT:		
PREPARED BY:		
 SECOR 2321 CLUB MERIDIAN DRIVE, SUITE E OKEMOS, MICHIGAN		
PREPARED FOR:		
CHEVRON		
EUNICE SOUTH GAS PLANT		
EUNICE, NEW MEXICO		
SITE DETAILS MAP		
DESIGNED BY:	DRAWN BY:	CHECKED BY:
MRP	MJC	CMS
DATE:	CAD FILE:	
2/10/06	Eunice South Basemap 0106	
PROJECT No:	DRAWING SCALE:	
89CH.49389.72	AS SHOWN	

Figure 2

GW - 003

2006 MONITORING REPORTS

DATE:
03/12/2007