


GW - 7

SUBSIDENCE MONITORING

2009-2010

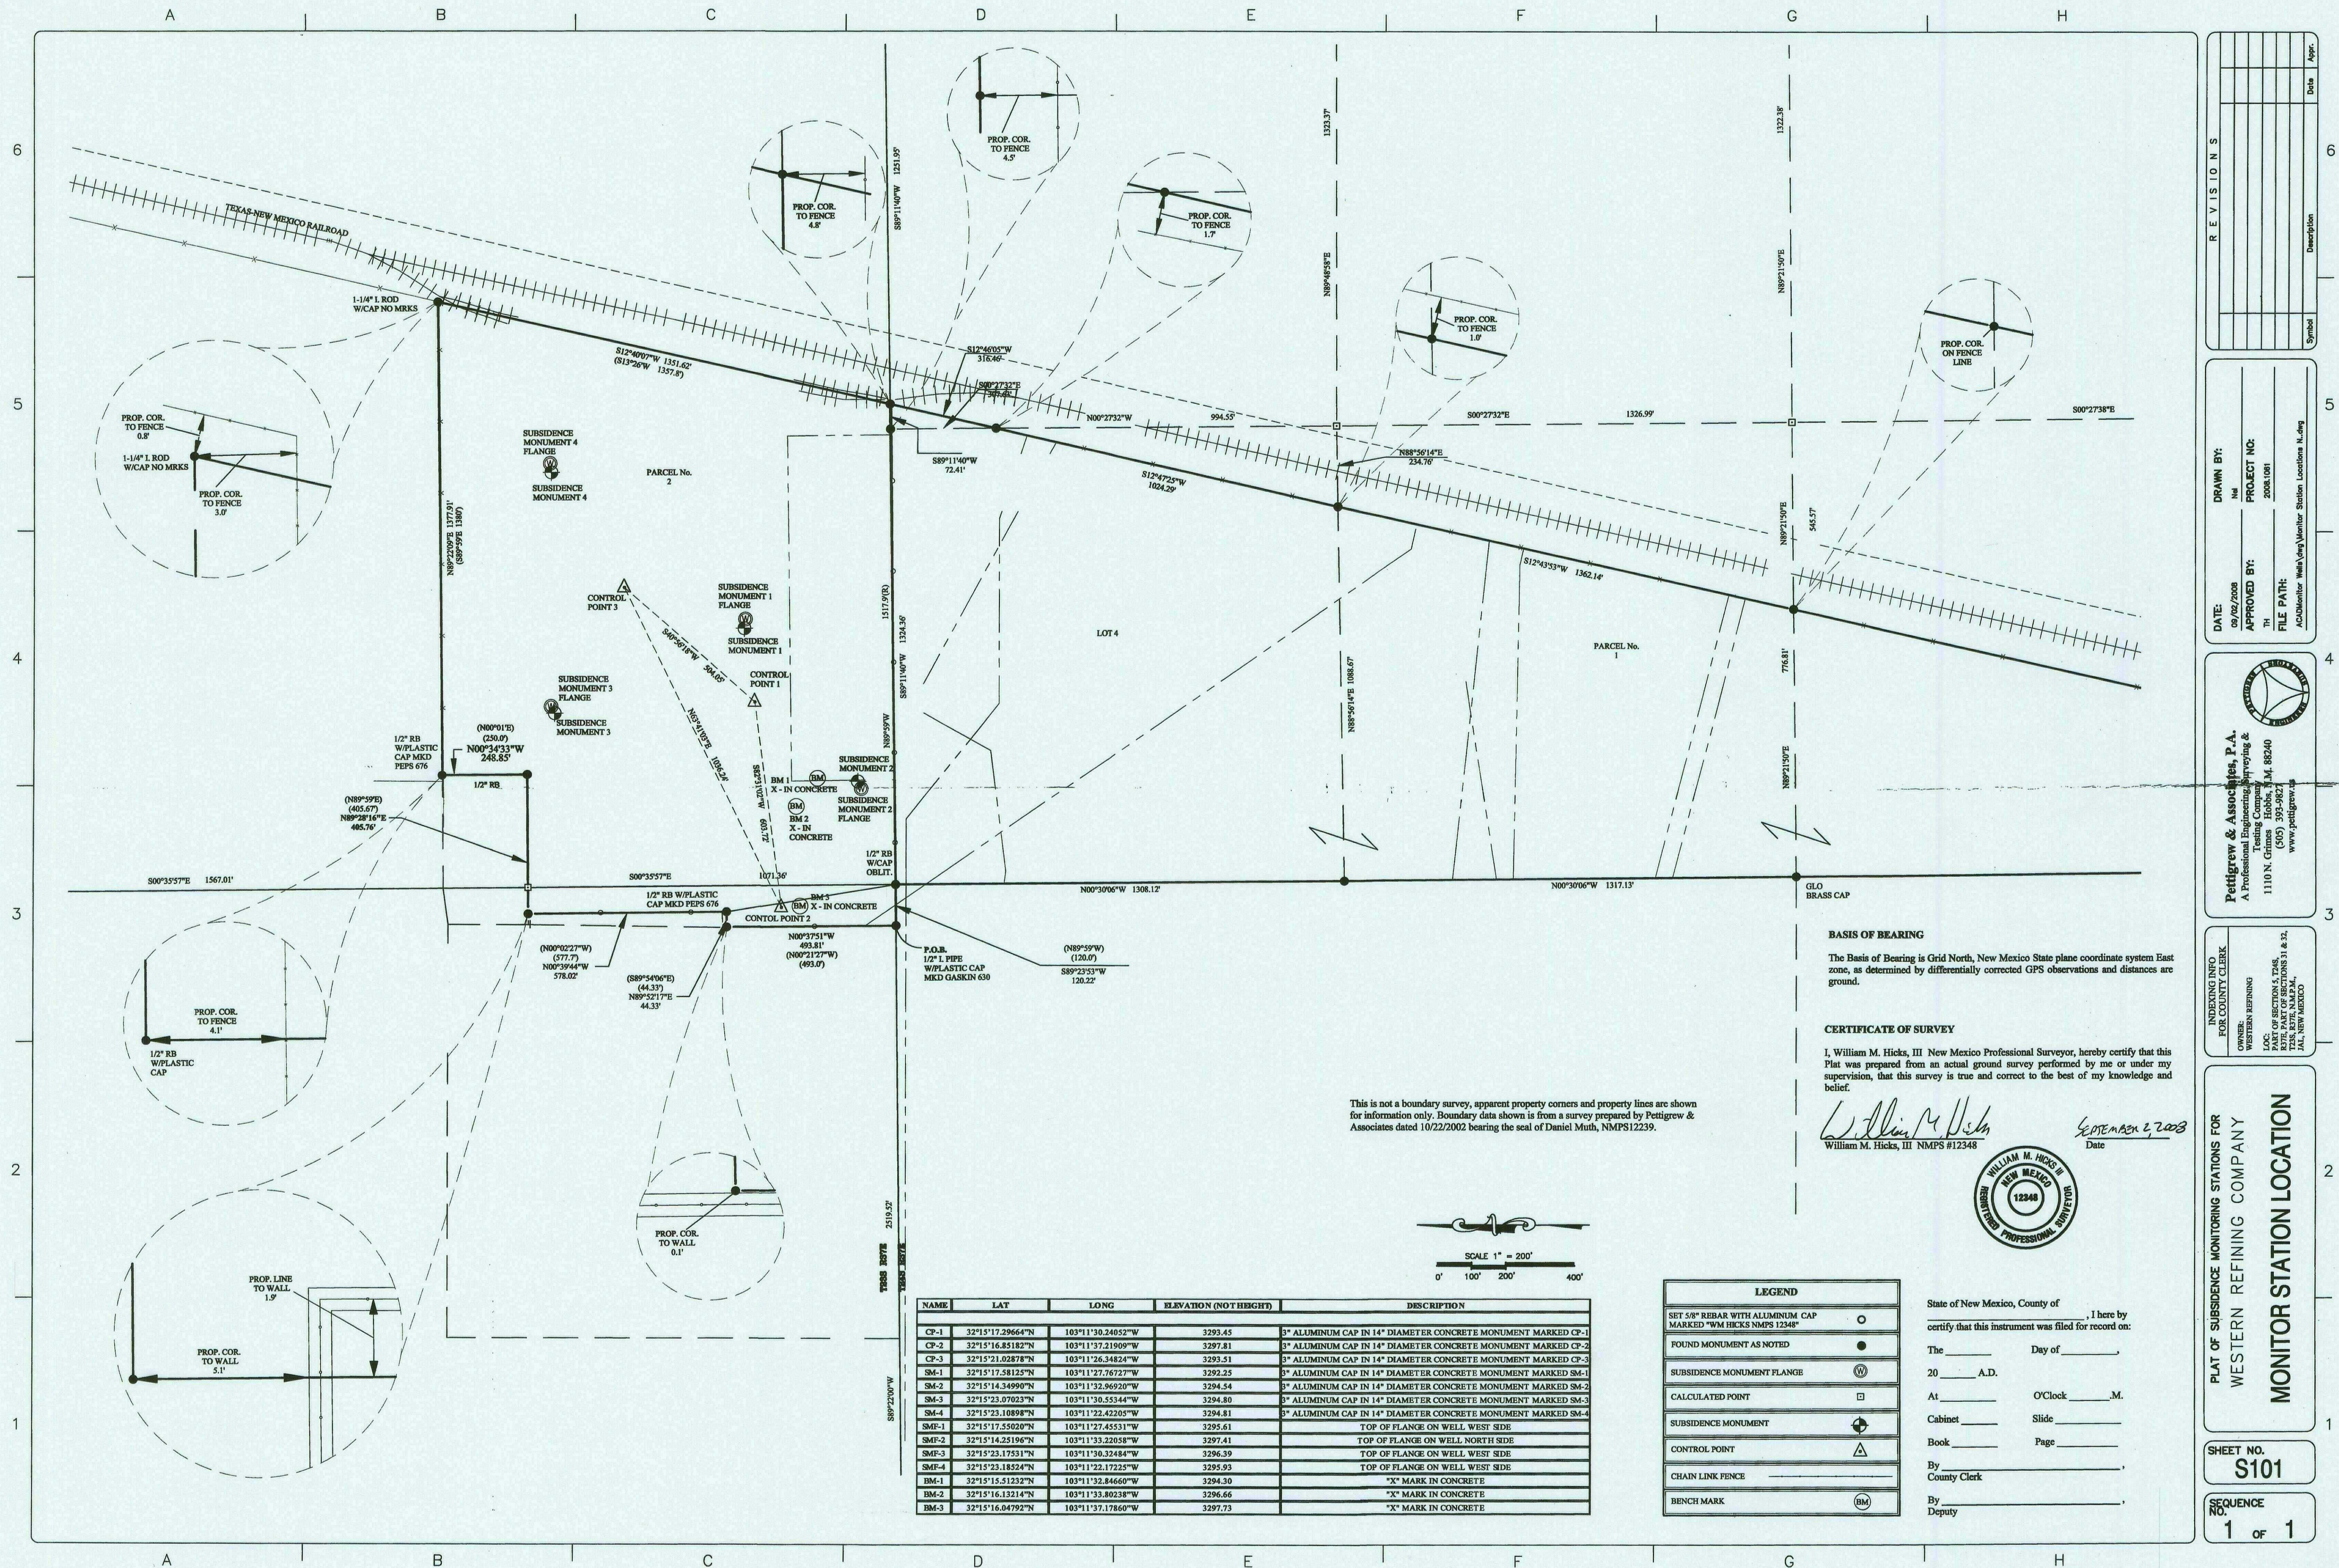

REVISIONS Date Description 6 5 4 3 2 1		DRAWN BY: DATE: 09/02/2008 PROJECT NO: 2008.1081 FILE PATH: A:\D\Monitor Well\Gwy Monitor Station Location M.dwg APPROVED BY: DATE: 09/02/2008 PROJECT NO: 2008.1081 FILE PATH: A:\D\Monitor Well\Gwy Monitor Station Location M.dwg
INDEXING INFO FOR COUNTY CLERK OWNER: WESTERN REFINING LOC: 1110 N. GILMAN ESTATE PART OF SECTIONS 31 & 32, T4N, R10W, NMDM		Pettigrew & Associates, P.A. A Professional Engineering Firm 1110 N. Gilman, Hobbs, NM 88240 (505) 393-9827 www.pettigrew.com
PLAT OF SUBSIDENCE MONITORING STATIONS FOR WESTERN REFINING COMPANY MONITOR STATION LOCATION		State of New Mexico, County of _____, I here by certify that this instrument was filed for record on: The _____ Day of _____, 20____ A.D. At _____ O'clock _____ M. Cabinet _____ Slide _____ Book _____ Page _____ By _____ County Clerk By _____ Deputy
SHEET NO. S101 SEQUENCE NO. 1 OF 1		