


GW - 001

PERMITS, RENEWALS, & MODS APPLICATION MAPS

March 1984

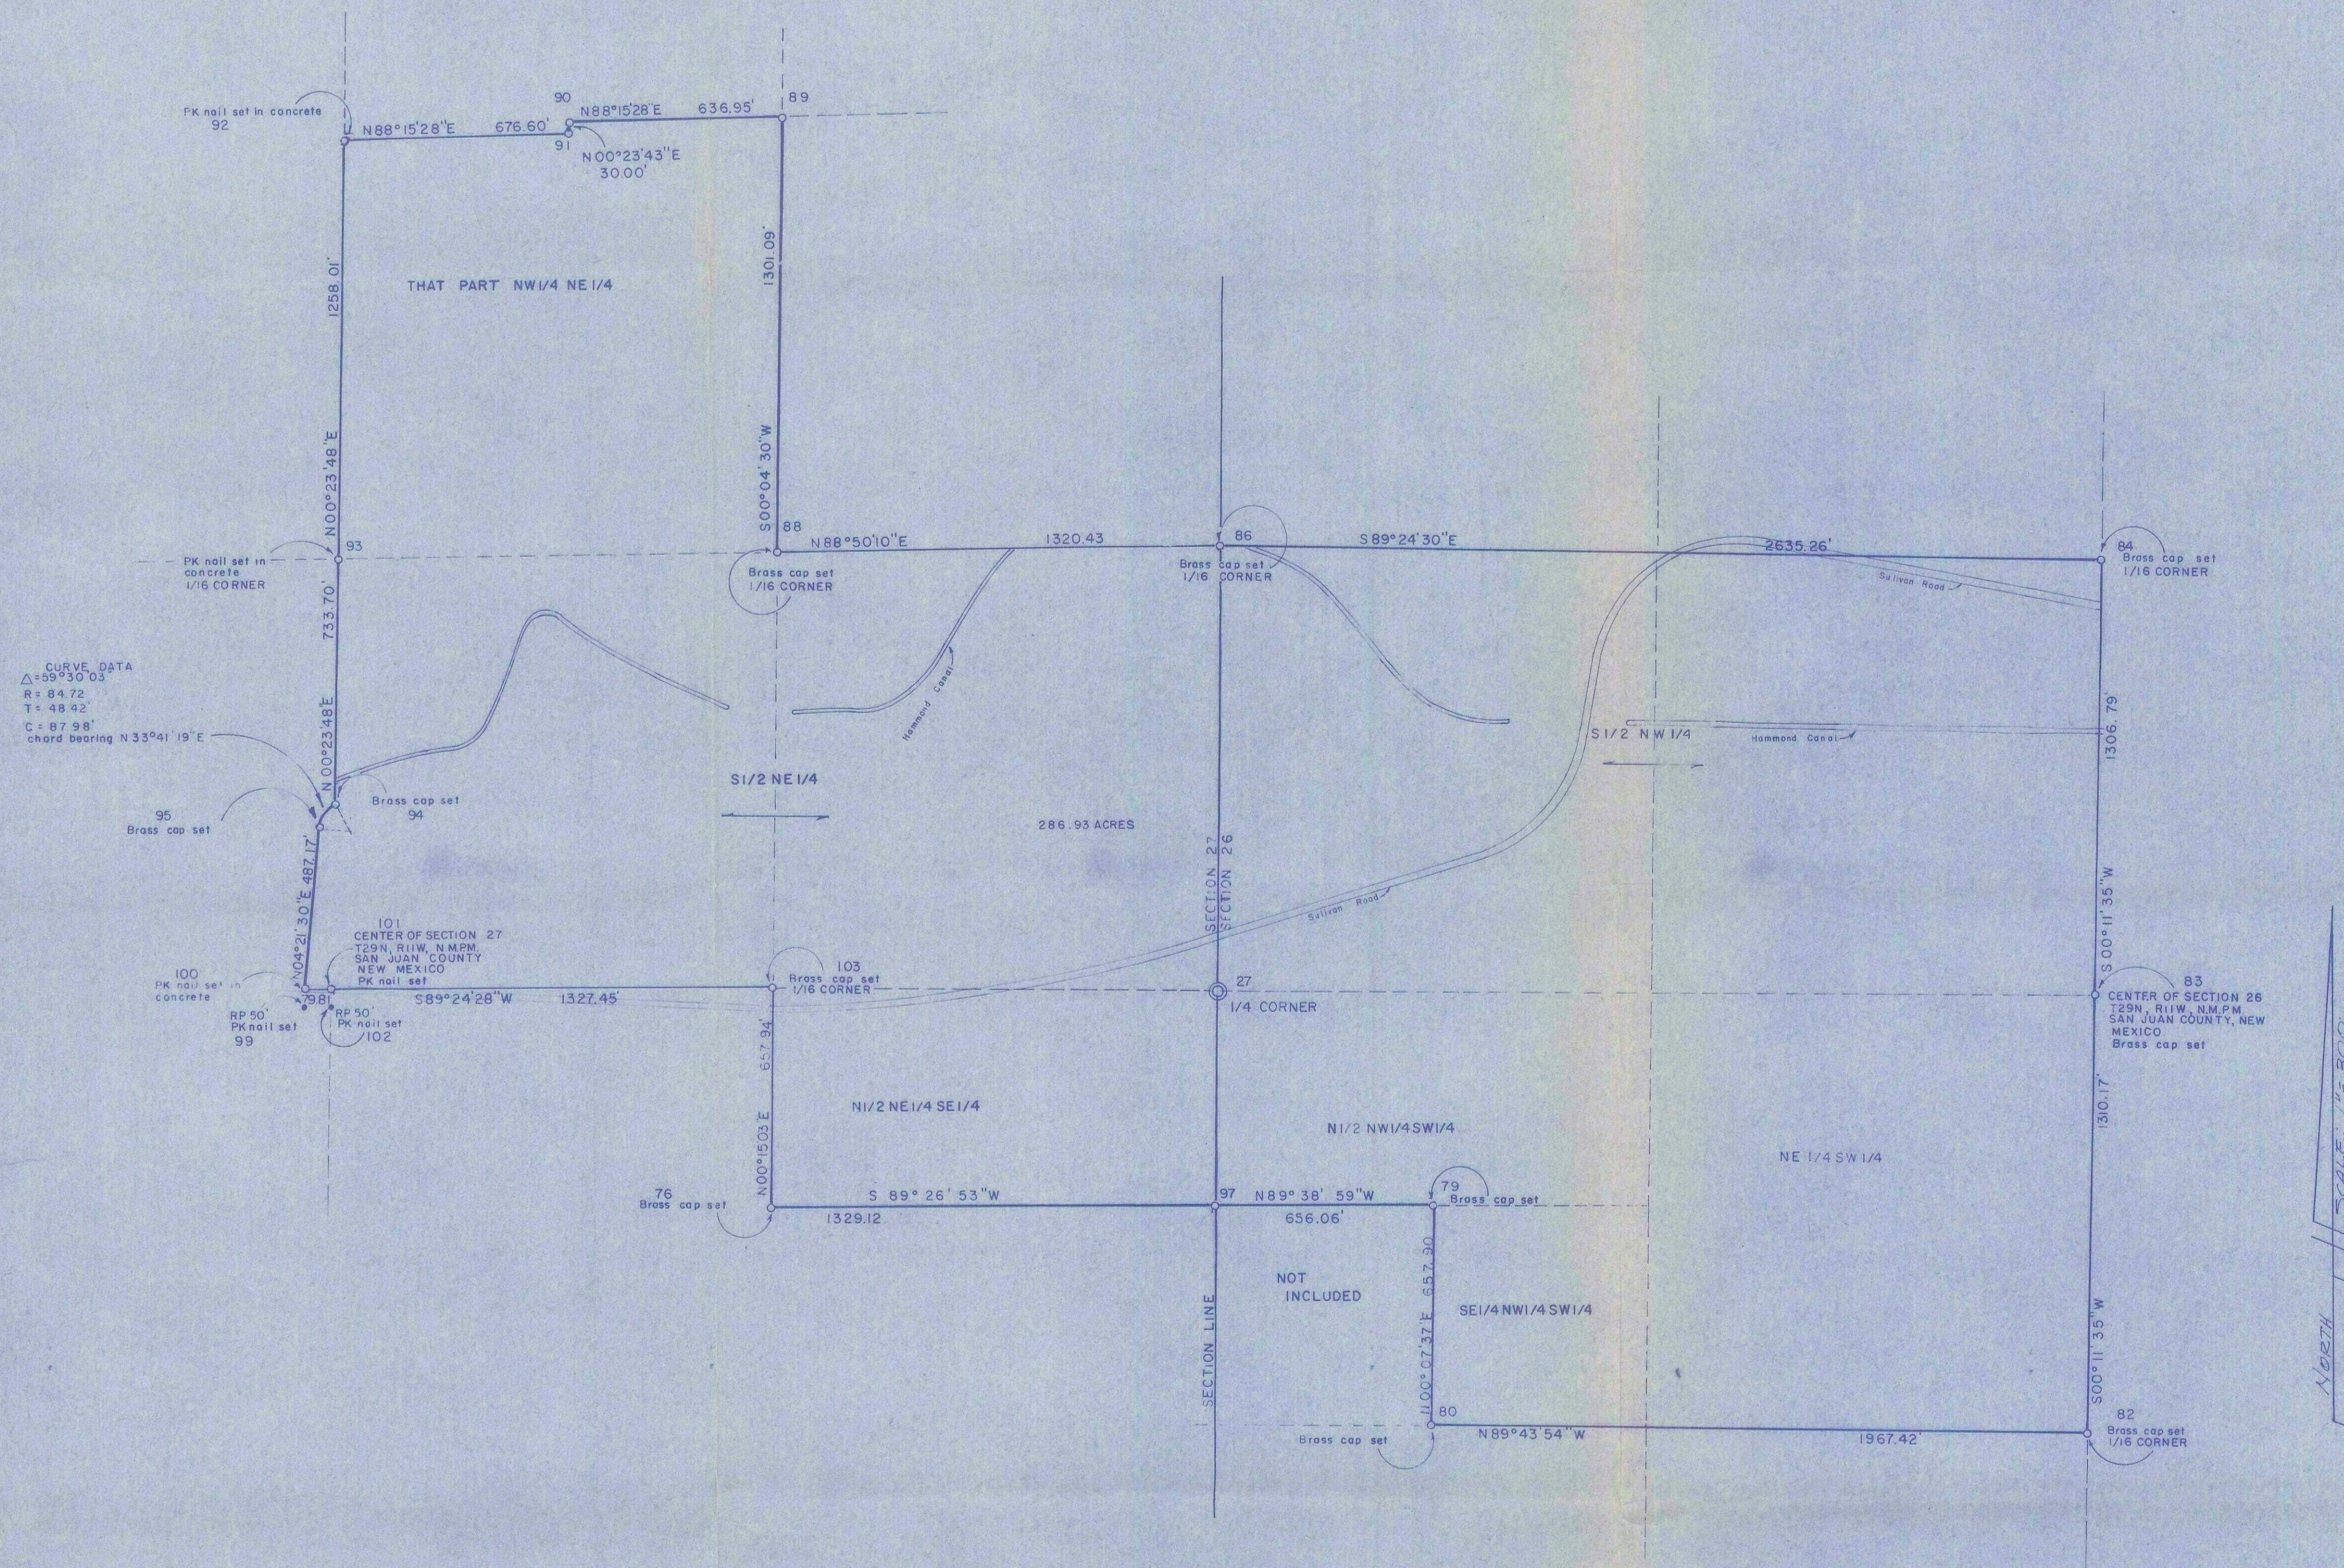


LEGAL DESCRIPTION

286.93 acres, more or less, being that portion of the Northwest One-Quarter of the Northeast One-Quarter (NW $\frac{1}{4}$ NE $\frac{1}{4}$) and the South One-Half of the Northeast One-Quarter (S $\frac{1}{2}$ NE $\frac{1}{4}$) and the North One-Half of the Northeast One-Quarter of the Southwest One-Quarter (N $\frac{1}{2}$ NE $\frac{1}{4}$ SW $\frac{1}{4}$) of Section 27, and the South One-Half of the Northwest One-Quarter (S $\frac{1}{2}$ NW $\frac{1}{4}$) and the North One-Half of the Northwest One-Quarter of the Southwest One-Quarter (N $\frac{1}{2}$ NW $\frac{1}{4}$ SW $\frac{1}{4}$) and the Southeast One-Quarter of the Northwest One-Quarter of the Southwest One-Quarter (SE $\frac{1}{4}$ NW $\frac{1}{4}$ SW $\frac{1}{4}$) and the Northeast One-Quarter of the Southwest One-Quarter (NE $\frac{1}{4}$ SW $\frac{1}{4}$) of Section 26, Township 29 North, Range 11 West, N.M.P.M., San Juan County, New Mexico, being more particularly described as follows:

Beginning at a point which is the center of said Section 26;

THENCE: S00°11'35\"W, 1310.17 feet;
THENCE: N89°43'54\"W, 1967.42 feet;
THENCE: N00°07'37\"E, 657.30 feet;
THENCE: S89°26'53\"W, 656.06 feet to a point on the West line of Section 26;
THENCE: S89°26'53\"W, 1329.12 feet;
THENCE: N00°15'03\"E, 657.34 feet;
THENCE: S89°24'28\"W, 1327.45 feet to a point being the center of Section 27;
THENCE: S89°24'28\"W, 75.81 feet;
THENCE: N04°21'30\"E, 487.17 feet to a point on a curve;
THENCE: Northeasterly on a curve to the Right whose radius is 84.72 feet and whose chord bears N33°41'19\"E, a distance of 87.98 feet;
THENCE: N00°23'48\"E, 733.70 feet to a 1/16 Corner being the Southwest Corner of the Northwest One-Quarter of the Northeast One-Quarter (NW $\frac{1}{4}$ NE $\frac{1}{4}$) of Section 27;
THENCE: N00°23'48\"E, 1235.61 feet;
THENCE: N89°15'12\"E, 676.60 feet;
THENCE: N00°23'43\"E, 30.00 feet;
THENCE: N88°15'28\"E, 636.95 feet;
THENCE: S00°04'30\"W, 1301.09 feet;
THENCE: N88°50'10\"E, 1320.43 feet to a point on the East line of Section 27;
THENCE: S89°24'30\"E, 2635.26 feet to a point being the Northeast Corner of the South One-Half of the Northwest One-Quarter (S $\frac{1}{2}$ NW $\frac{1}{4}$) of Section 26;
THENCE: S00°11'35\"W, 1306.79 feet to the center of Section 26 and the point of beginning.

Subject to an access easement known as Sullivan Road and any other easements or reservations of record or in existence.

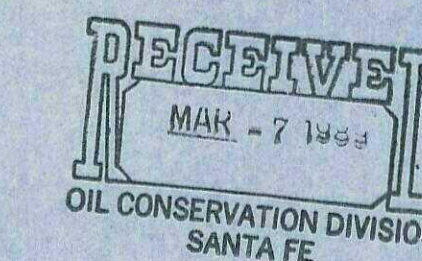

COMPOSITE MAP FOR PLATEAU REFINERY	
THAT PORTION OF THE NW 1/4 NE 1/4 AND THE S 1/2 NE 1/4 AND THE N 1/2 OF THE NE 1/4 SE 1/4 OF SECTION 27, AND THE S 1/2 OF THE NW 1/4 AND THE N 1/2 OF THE NW 1/4 SW 1/4, AND THE SE 1/4 OF THE NW 1/4 SW 1/4, AND THE NE 1/4 SW 1/4 OF SECTION 26, T29N, R11W, N.M.P.M., SAN JUAN COUNTY, NEW MEXICO.	
CONTAINING 286.93 ACRES.	
SCALE 1\"/>	