

DATE 3/24/03	SUBMITTER 4/8/03	ENGINEER WJS	LOGGED IN KW	TYPE SWD	PROJECT PKR/V0308628504
-----------------	---------------------	-----------------	-----------------	-------------	----------------------------

ABOVE THIS LINE FOR DIVISION USE ONLY

NEW MEXICO OIL CONSERVATION DIVISION
 - Engineering Bureau -
 1220 South St. Francis Drive, Santa Fe, NM 87505



RECEIVED

APR 24 2003

OIL CONSERVATION
DIVISION

ADMINISTRATIVE APPLICATION CHECKLIST

THIS CHECKLIST IS MANDATORY FOR ALL ADMINISTRATIVE APPLICATIONS FOR EXCEPTIONS TO DIVISION RULES AND REGULATIONS WHICH REQUIRE PROCESSING AT THE DIVISION LEVEL IN SANTA FE

Application Acronyms:

[NSL-Non-Standard Location] [NSP-Non-Standard Proration Unit] [SD-Simultaneous Dedication]
[DHC-Downhole Commingling] [CTB-Lease Commingling] [PLC-Pool/Lease Commingling]
[PC-Pool Commingling] [OLS - Off-Lease Storage] [OLM-Off-Lease Measurement]
[WFX-Waterflood Expansion] [PMX-Pressure Maintenance Expansion]
[SWD-Salt Water Disposal] [IPI-Injection Pressure Increase]
[EOR-Qualified Enhanced Oil Recovery Certification] [PPR-Positive Production Response]

- [1] **TYPE OF APPLICATION** - Check Those Which Apply for [A]
 [A] Location - Spacing Unit - Simultaneous Dedication
☐ NSL ☐ NSP ☐ SD

Check One Only for [B] or [C]

- [B] Commingling - Storage - Measurement
☐ DHC ☐ CTB ☐ PLC ☐ PC ☐ OLS ☐ OLM

- [C] Injection - Disposal - Pressure Increase - Enhanced Oil Recovery
☐ WFX ☐ PMX ☒ SWD ☐ IPI ☐ EOR ☐ PPR

- [D] Other: Specify _____

- [2] **NOTIFICATION REQUIRED TO:** - Check Those Which Apply, or ☐ Does Not Apply

- [A] ☐ Working, Royalty or Overriding Royalty Interest Owners
 [B] ☒ Offset Operators, Leaseholders or Surface Owner
 [C] ☒ Application is One Which Requires Published Legal Notice
 [D] ☐ Notification and/or Concurrent Approval by BLM or SLO
U.S. Bureau of Land Management - Commissioner of Public Lands, State Land Office
 [E] ☒ For all of the above, Proof of Notification or Publication is Attached, and/or,
 [F] ☐ Waivers are Attached


- [3] **SUBMIT ACCURATE AND COMPLETE INFORMATION REQUIRED TO PROCESS THE TYPE OF APPLICATION INDICATED ABOVE.**

- [4] **CERTIFICATION:** I hereby certify that the information submitted with this application for administrative approval is **accurate** and **complete** to the best of my knowledge. I also understand that **no action** will be taken on this application until the required information and notifications are submitted to the Division.

Note: Statement must be completed by an individual with managerial and/or supervisory capacity.

Tom DeLong		Operations Engineer	03/21/03
Print or Type Name	Signature	Title	Date
		tom.delong@xtoenergy.com	
		e-mail Address	

APPLICATION FOR AUTHORIZATION TO INJECT

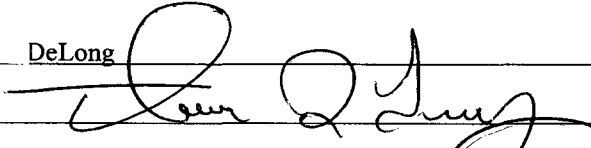- I. PURPOSE: _____ Secondary Recovery _____ Pressure Maintenance X Disposal _____ Storage
Application qualifies for administrative approval? X Yes _____ No
- II. OPERATOR: XTO ENERGY INC
ADDRESS: 2700 FARMINGTON AVE, K #1 FARMINGTON NM 87401
CONTACT PARTY: THOMAS DELONG PHONE: (505 324-1090)
- III. WELL DATA: Complete the data required on the reverse side of this form for each well proposed for injection.
Additional sheets may be attached if necessary.
- IV. Is this an expansion of an existing project? _____ Yes X No
If yes, give the Division order number authorizing the project: _____
- V. Attach a map that identifies all wells and leases within two miles of any proposed injection well with a one-half mile radius circle drawn around each proposed injection well. This circle identifies the well's area of review.
- VI. Attach a tabulation of data on all wells of public record within the area of review which penetrate the proposed injection zone. Such data shall include a description of each well's type, construction, date drilled, location, depth, record of completion, and a schematic of any plugged well illustrating all plugging detail.
- VII. Attach data on the proposed operation, including:
1. Proposed average and maximum daily rate and volume of fluids to be injected;
 2. Whether the system is open or closed;
 3. Proposed average and maximum injection pressure;
 4. Sources and an appropriate analysis of injection fluid and compatibility with the receiving formation if other than reinjected produced water; and,
 5. If injection is for disposal purposes into a zone not productive of oil or gas at or within one mile of the proposed well, attach a chemical analysis of the disposal zone formation water (may be measured or inferred from existing literature, studies, nearby wells, etc.).
- *VIII. Attach appropriate geologic data on the injection zone including appropriate lithologic detail, geologic name, thickness, and depth. Give the geologic name, and depth to bottom of all underground sources of drinking water (aquifers containing waters with total dissolved solids concentrations of 10,000 mg/l or less) overlying the proposed injection zone as well as any such sources known to be immediately underlying the injection interval.
- IX. Describe the proposed stimulation program, if any.
- *X. Attach appropriate logging and test data on the well. (If well logs have been filed with the Division, they need not be resubmitted).
- *XI. Attach a chemical analysis of fresh water from two or more fresh water wells (if available and producing) within one mile of any injection or disposal well showing location of wells and dates samples were taken.
- XII. Applicants for disposal wells must make an affirmative statement that they have examined available geologic and engineering data and find no evidence of open faults or any other hydrologic connection between the disposal zone and any underground sources of drinking water.
- XIII. Applicants must complete the "Proof of Notice" section on the reverse side of this form.
- XIV. Certification: I hereby certify that the information submitted with this application is true and correct to the best of my knowledge and belief.
- NAME: Thomas DeLong TITLE: Operations Engineer
SIGNATURE:  DATE: 03/21/03
- * If the information required under Sections VI, VIII, X, and XI above has been previously submitted, it need not be resubmitted. Please show the date and circumstances of the earlier submittal: _____

III. WELL DATA

A. The following well data must be submitted for each injection well covered by this application. The data must be both in tabular and schematic form and shall include:

- (1) Lease name; Well No.; Location by Section, Township and Range; and footage location within the section.
- (2) Each casing string used with its size, setting depth, sacks of cement used, hole size, top of cement, and how such top was determined.
- (3) A description of the tubing to be used including its size, lining material, and setting depth.
- (4) The name, model, and setting depth of the packer used or a description of any other seal system or assembly used.

Division District Offices have supplies of Well Data Sheets which may be used or which may be used as models for this purpose. Applicants for several identical wells may submit a "typical data sheet" rather than submitting the data for each well.

B. The following must be submitted for each injection well covered by this application. All items must be addressed for the initial well. Responses for additional wells need be shown only when different. Information shown on schematics need not be repeated.

- (1) The name of the injection formation and, if applicable, the field or pool name.
- (2) The injection interval and whether it is perforated or open-hole.
- (3) State if the well was drilled for injection or, if not, the original purpose of the well.
- (4) Give the depths of any other perforated intervals and detail on the sacks of cement or bridge plugs used to seal off such perforations.
- (5) Give the depth to and the name of the next higher and next lower oil or gas zone in the area of the well, if any.

XIV. PROOF OF NOTICE

All applicants must furnish proof that a copy of the application has been furnished, by certified or registered mail, to the owner of the surface of the land on which the well is to be located and to each leasehold operator within one-half mile of the well location.

Where an application is subject to administrative approval, a proof of publication must be submitted. Such proof shall consist of a copy of the legal advertisement which was published in the county in which the well is located. The contents of such advertisement must include:

- (1) The name, address, phone number, and contact party for the applicant;
- (2) The intended purpose of the injection well; with the exact location of single wells or the Section, Township, and Range location of multiple wells;
- (3) The formation name and depth with expected maximum injection rates and pressures; and,
- (4) A notation that interested parties must file objections or requests for hearing with the Oil Conservation Division, 1220 South St. Francis Dr., Santa Fe, New Mexico 87505, within 15 days.

NO ACTION WILL BE TAKEN ON THE APPLICATION UNTIL PROPER PROOF OF NOTICE HAS BEEN SUBMITTED.

NOTICE: Surface owners or offset operators must file any objections or requests for hearing of administrative applications within 15 days from the date this application was mailed to them.

XTO ENERGY INC.
STANOLIND GAS COM D #1
1,820' FSL & 1,590' FEL
SEC. 17, T32N, R12W
SAN JUAN COUNTY, NM

(30-045-23779)

I. Purpose: Water Disposal

II. Operator: XTO Energy, Inc.
Operator Phone Number: (505) 324-1090
Operator Address: 2700 Farmington Avenue, K-1
Farmington, NM 87401
Contact: Tom DeLong (XTO Energy, Inc.)
(505) 324-1090

III. See Exhibit "C" injection well data sheet, Exhibit "D" current wellbore configuration and Exhibit "E" the proposed wellbore configuration.

A. (1) Stanolind Gas Com D #1
1,820' FSL & 1,590' FEL, Unit J Section 17, T32N, R12W
San Juan County, NM

(2) **Surface Casing:**

- 9-5/8", 32.3#, H-40, casing set at 339'.
- 8-3/4" hole
- 300 sx class "B" with 2% CaCl₂. Circulated cement to surface.

Intermediate Casing:

- 7", 23# casing set @ 6,915' = current T.D.
- 7-7/8" hole
- Total 1,205 sx class "B" cement. DV @ 4,629'. Circulated to surface during both stages.

Production Casing (Proposed):

- 4-1/2", 11.6#, N-80, EUE, 8rd casing set from surface to total depth.
- 6-1/4" hole. Proposed TD is 7,800'.

(3) **Injection Tubing:**

- 2.375", 4.75#, J-55, EUE, 8rd tubing with Epoxy internal coating set at +/- 100' above top perforation.

(4) **Injection Packer:**

- If a permanent packer is used, then a Baker Model "D" packer or its equivalent will be set at approximately 6,821' (which will be $\pm 100'$ above top perforation) with an anchor seal assembly stung into the packer. If a retrievable packer is used, then a Baker Lok-set packer or its equivalent with an on/off tool assembly will be set at approximately 6,821'.

SPUR
11-20-79

(Now = 5/2, 320, MVRD)
3177'-418'
MVRD - 6rd
DHC - 2336
5/17/99

B. (1) Injection Formation

- Bluff and Entrada Formations

(2) Injection Interval

- To be determined by open hole logs
- Bluff estimated interval: 6,921'-7,145'
- Entrada estimated interval: 7,345'-7,487'
- Intervals will be perforated at 4 shots per foot

(3) The subject well was drilled as a producing well. The Dakota and Greenhorn formations were tested and abandoned. The well was completed as a producer from the Gallup and Mesaverde formations in 1980.

(4) See Exhibit "F" for the proposed procedure to abandon existing perforations. It is also proposed to run 4-1/2" casing to TD (7,800' proposed TD) and cement casing from TD to surface. ✓

(5) The next higher oil or gas zoned in the area would be the Gallup formation. It is open in the Stanolind Gas Com D #1 fr/5,314'-5,593' (overall). There are no known oil and gas zones below the proposed disposal zones.

IV. This is not an expansion of an existing injection project.

V. Exhibit "A" is a map of the area that identifies all wells within two miles and has a one-half mile radius circle around the proposed disposal well. The area of review includes all wells within a one-half mile radius of the Stanolind Gas Com D #1 wellbore.

Exhibit "B" is a map of the area that identifies leases within two miles of the proposed disposal well.

VI. There are six (6) wells in the area of review with no wells penetrating the proposed injection intervals. There is one plugged well in the area of review. See Exhibit "G" for schematics of the plugged well (Stanolind Gas Com D #1A).

VII. Information on Proposed Operation:

(1)	Average Daily Rate	1,200 BWPD
	Maximum Daily Rate	2,500 BWPD

(2) System will be open. It is planned to attempt to obtain right of ways to transfer a portion of the water through buried lines. The remaining water will be transferred by truck.

(3)	Average Injection Pressure	1,000 psig
	Maximum Injection Pressure	1,384 psig

- (4) Water sources will be all present and future wells operated by XTO Energy Inc. in the San Juan Basin. Exhibit "H" is a summary of water analysis by formation. The majority of the water source (T32N & R12W) will be from the Fruitland Coal formation with a small volume from the Mesaverde. Water sources will normally only be from wells in T32N and R12W, but other water may be hauled temporarily from other areas when necessary. Exhibit "I" is a current list of XTO Energy Inc.'s water source wells.
- (5) The proposed injection zones are the Bluff and Entrada formations. There are no samples available from the Bluff or Entrada in the immediate area. Shown below are water analysis from the Ashcroft SWD #1. Located in Section 25, T29N, R11W.

PARAMETER	BLUFF	ENTRADA
Bicarbonate	813	407
Calcium	413	2,088
Chloride	13,600	24,850
Iron	0	25
Magnesium	73	391
Sodium	9,789	14,770
Potassium	250	400
Sulfate	3,000	4,000
Total Dissolved Solids	27,994	46,930
PH	6.80	6.05
Specific Gravity	1.030	1.045

VIII. The Entrada Formation averages between 100' to 200' in gross thickness and is generally composed of well sorted, sub-rounded, very fine to fine grained sandstone. The unit was deposited in an eolian environment primarily in dune and interdune lakes and fluvial deposits. Porosity values range from 10-22%, while permeability values, although high, are more variable and tend to degrade with increasing depth. The Entrada is overlain by the relatively thin Todilto Formation. This lacustrine unit is 15-30 ft thick and is composed of limestone and anhydrite with low porosity and permeability.

The overlying Bluff Sandstone (Junction Creek) is separated from the Entrada/Todilto units by the Summerville Formation. The Bluff Sandstone is similar to the Entrada Formation and is thought to have also been deposited in an eolian environment resulting in a clean, well sorted, very fine to fine grained sandstone. This sandstone attains gross thicknesses up to 400 ft. Porosity values can range from 6-22% and permeability values are generally high.

No existing underground sources of drinking sources are below the Entrada within a two mile radius. Underground sources of drinking water above the Bluff are very

✓
shallow and average less than 100'. The base of the Ojo Alamo sandstone in the area of review varies from near surface to 1,080'.


- IX. It is planned to treat the proposed injection intervals with 15% HCl acid. If necessary, the interval will be treated with a frac stimulation.
- X. XTO Energy Inc. does not have copies of the open hole logs which were ran in 1979. These logs should have been furnished to the NMOCD by the operator at that time (Amoco Production Company). After the well is deepened to approximately 7,800', it is planned to obtain Induction, Density & Neutron logs from TD to the base of the 7" casing at 6,915'. These logs will be provided to the NMOCD.
- XI. The only potential fresh water wells within one mile are monitoring wells that are located in Section 17 and 18, T32N, R12W and are associated with the La Plata Coal Mine. In discussion with personnel at BHP, it is believed these wells are not active and no water samples could be obtained.
- XII. XTO Energy Inc. is not aware of any geologic or engineering data that may indicate the Bluff or Entrada is in hydraulic connection with any underground sources of drinking water. ✓
- XIII. Notice of this application has been sent by certified mail to the Bureau of Land Management (Farmington, New Mexico) and to the leasehold operators within one-half mile of the well location. A legal notice was published in San Juan County (Daily Times, Farmington, New Mexico). See Exhibit "J" for affidavit of publication & Exhibit "K" for certification that all leasehold operators in the area of review have been notified. ✓

XTO ENERGY INC.
STANOLIND GAS COM D #1
1,820' FSL & 1,590' FEL
SEC. 17, T32N, R12W
SAN JUAN COUNTY, NM

EXHIBITS

- A. Well Location Map
- B. Lease Map
- C. Injection Well Data Sheet
- D. Current Wellbore Diagram
- E. Proposed Wellbore Diagram
- F. Procedure to Abandon Perforations
- G. Plugged Well Diagram
- H. Water Analysis Table
- I. Water Source Table
- J. Affidavit of Publication
- K. Proof of Notice

EXHIBIT "A"

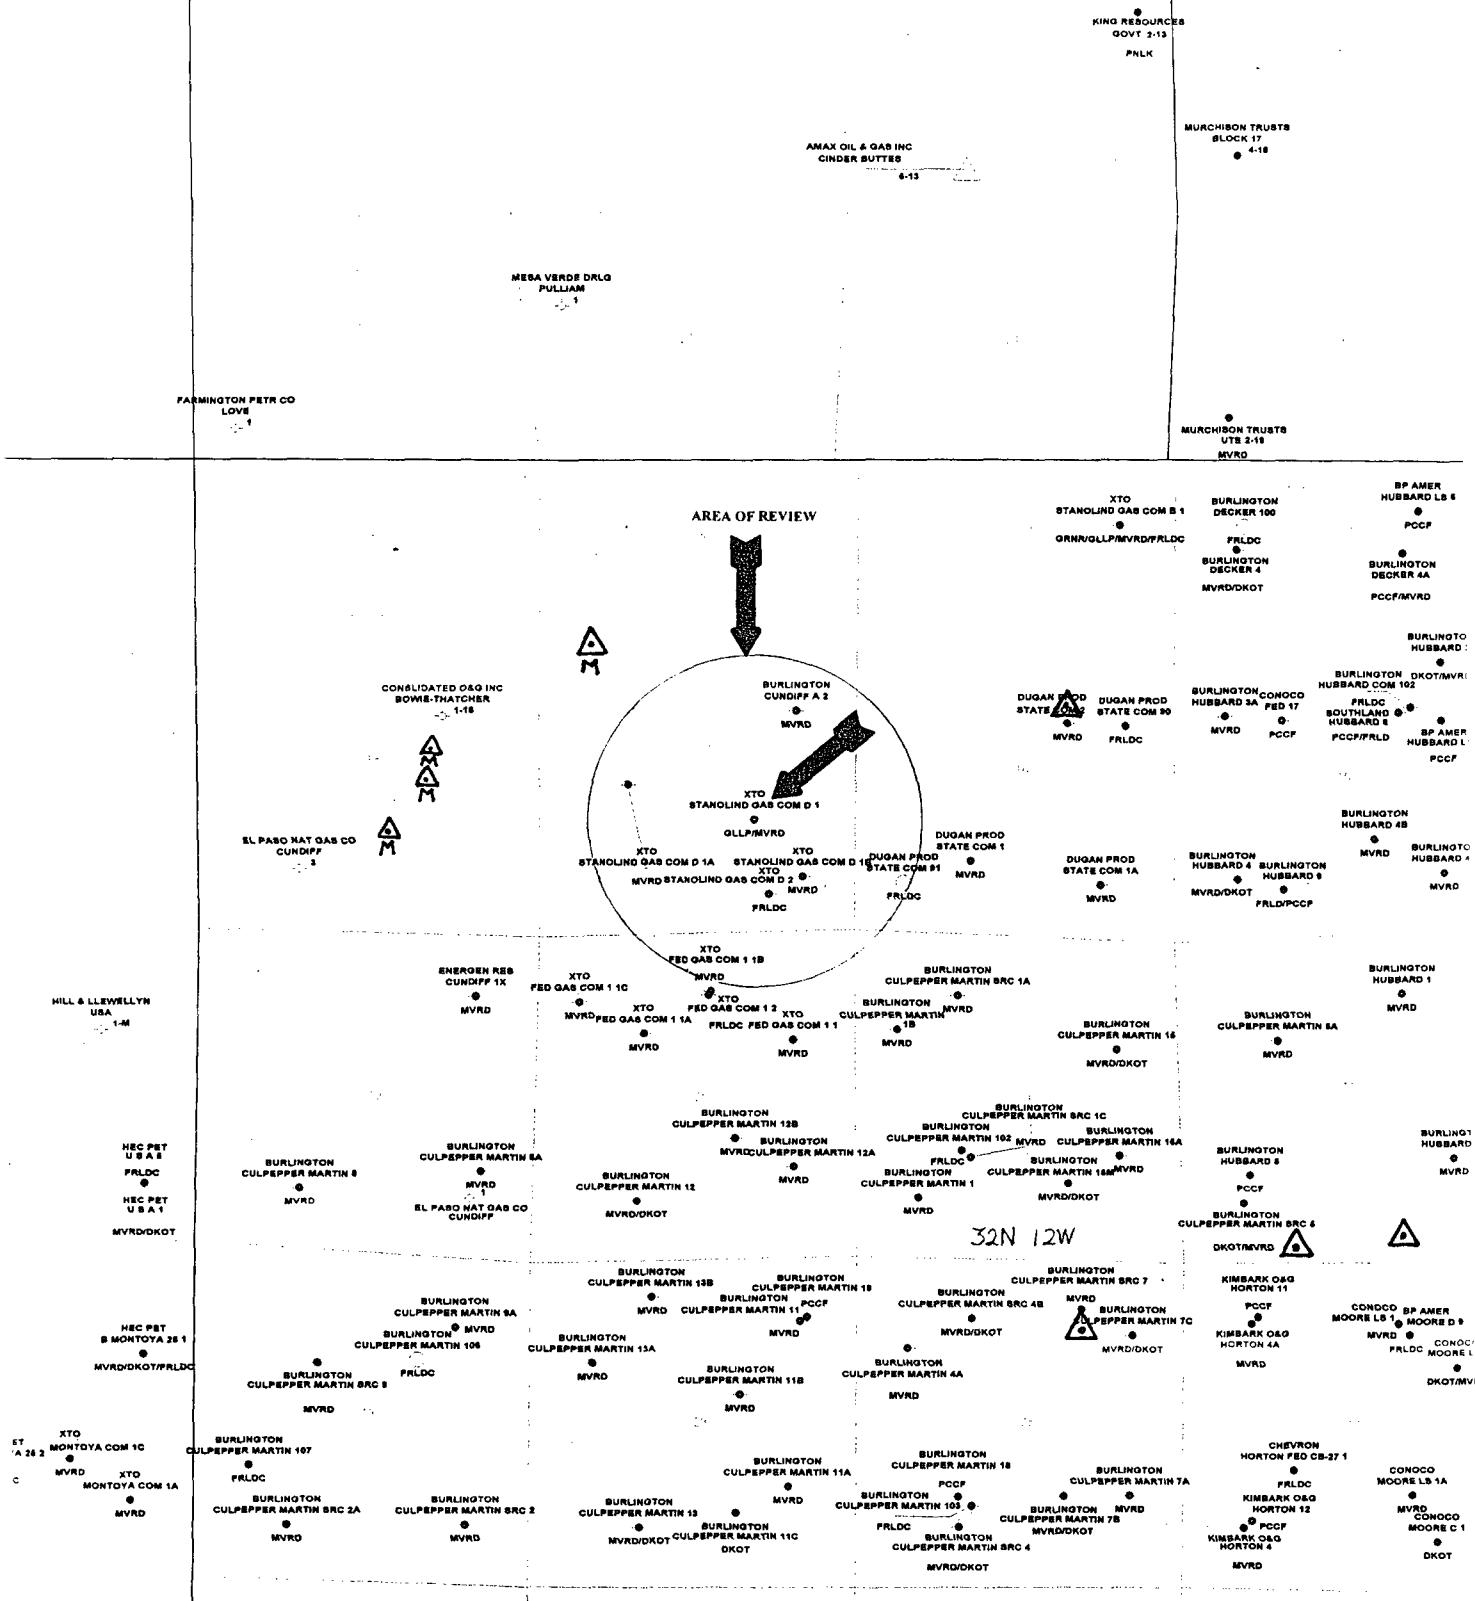

Producers

Operator
Well Name

Formation

Non-Producers

Operator
Well Name

Well No.

XTO ENERGY

SAN JUAN COUNTY, NEW MEXICO
2 MILE RADIUS AROUND 17-32N-1E
ALL WELLS

Johnny LeBon

T. DeLong

182.

Scale 1:24000

1" = 2000'

2M:7:3

Johnny LeBon	T. DeLong	1/8"
Scale 1:24000	1" = 2000'	2M17"

EXHIBIT "C"

Side 1

INJECTION WELL DATA SHEET

OPERATOR: XTO ENERGY INC

WELL NAME & NUMBER: STANOLIND GAS COM D #1

WELL LOCATION: 1,820' FSL & 1,590' FEL J 17 32N 12W
FOOTAGE LOCATION UNIT LETTER SECTION TOWNSHIP RANGE

WELLBORE SCHEMATIC

See Exhibit "D" & "E"

WELL CONSTRUCTION DATA

Surface Casing

Hole Size: 12-1/4" Casing Size: 9-5/8"

Cemented with: 300 sx or _____ ft³

Top of Cement: Surface Method Determined: Visual

Intermediate Casing

Hole Size: 8-3/4" Casing Size: 7"

Cemented with: 260 + 820 sx or _____ ft³

Top of Cement: Surface Method Determined: Visual
(circ both stages)

Production Casing (Proposed)

Hole Size: 6-1/4" Casing Size: 4-1/2"

Cemented with: _____ or 910 ft³
DV tool @ ± 4,600'

Top of Cement: Surface Method Determined: Visual or CBL

Injection Interval

6,921 feet to 7,487

(Perforated or Open Hole; indicate which)

INJECTION WELL DATA SHEET

Tubing Size: 2-3/8" Lining Material: Epoxy

Type of Packer: Baker Model "D" Permanent

Packer Setting Depth: 100' above top perf

Other Type of Tubing/Casing Seal (if applicable): Tubing Seal Assembly – Stung into packer

ADDITIONAL DATA

1. Is this a new well drilled for injection? Yes **X** No

If no, for what purpose was the well originally drilled? Gas producer completed in Mesaverde and Gallup

2. Name of the Injection Formation: Bluff and Entrada

3. Name of Field or Pool (if applicable): _____

4. Has the well ever been perforated in any other zone(s)? List all such perforated intervals and given plugging detail, i.e. sacks of cement or plug(s) used: _____ See attached current and proposed wellbore diagrams.

5. Give the name & depths of any oil or gas zones underlying or overlaying the proposed injection zone in this area: Zones below: None known


Zones above: Gallup (5,262' – 5,717'), Mesaverde (3,055' – 3,397'),

Fruitland Coal (885' – 1,410')

EXHIBIT "D"

ELEV 6,034' KB
6,023' GL
11' KB


STANOLIND GAS COM D #1 SECTION 17 - T32N - R12W SAN JUAN COUNTY, NEW MEXICO CURRENT WELLBORE CONFIGURATION

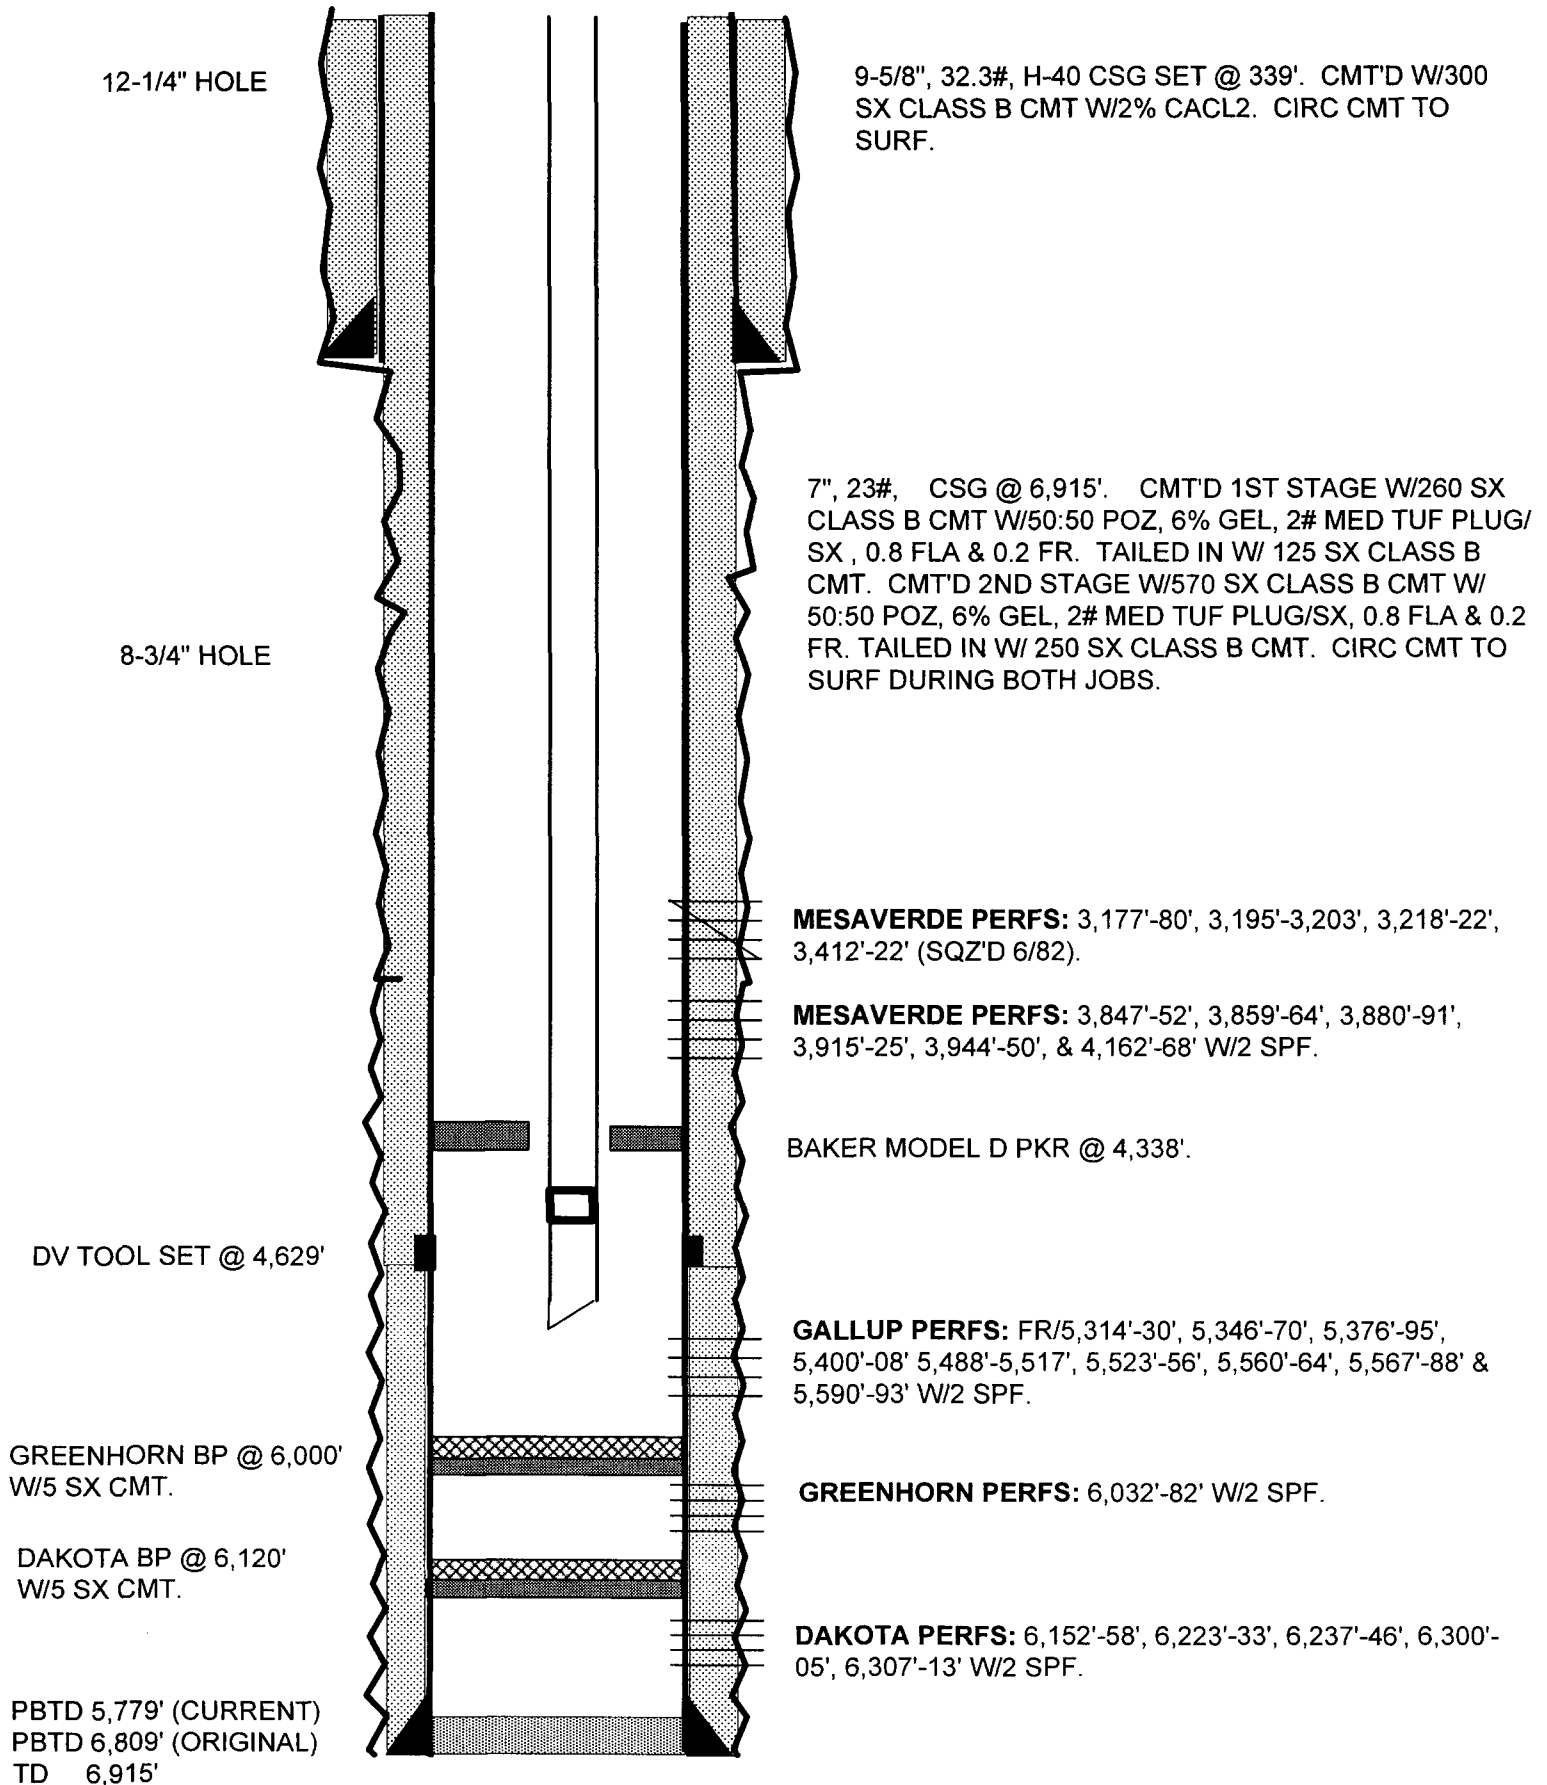

ELEV 6,034' KB
6,023' GL
11' KB

EXHIBIT "E"

STANOLIND GAS COM D #1
SECTION 17 - T32N - R12W
SAN JUAN COUNTY, NEW MEXICO
PROPOSED WELLBORE CONFIGURATION

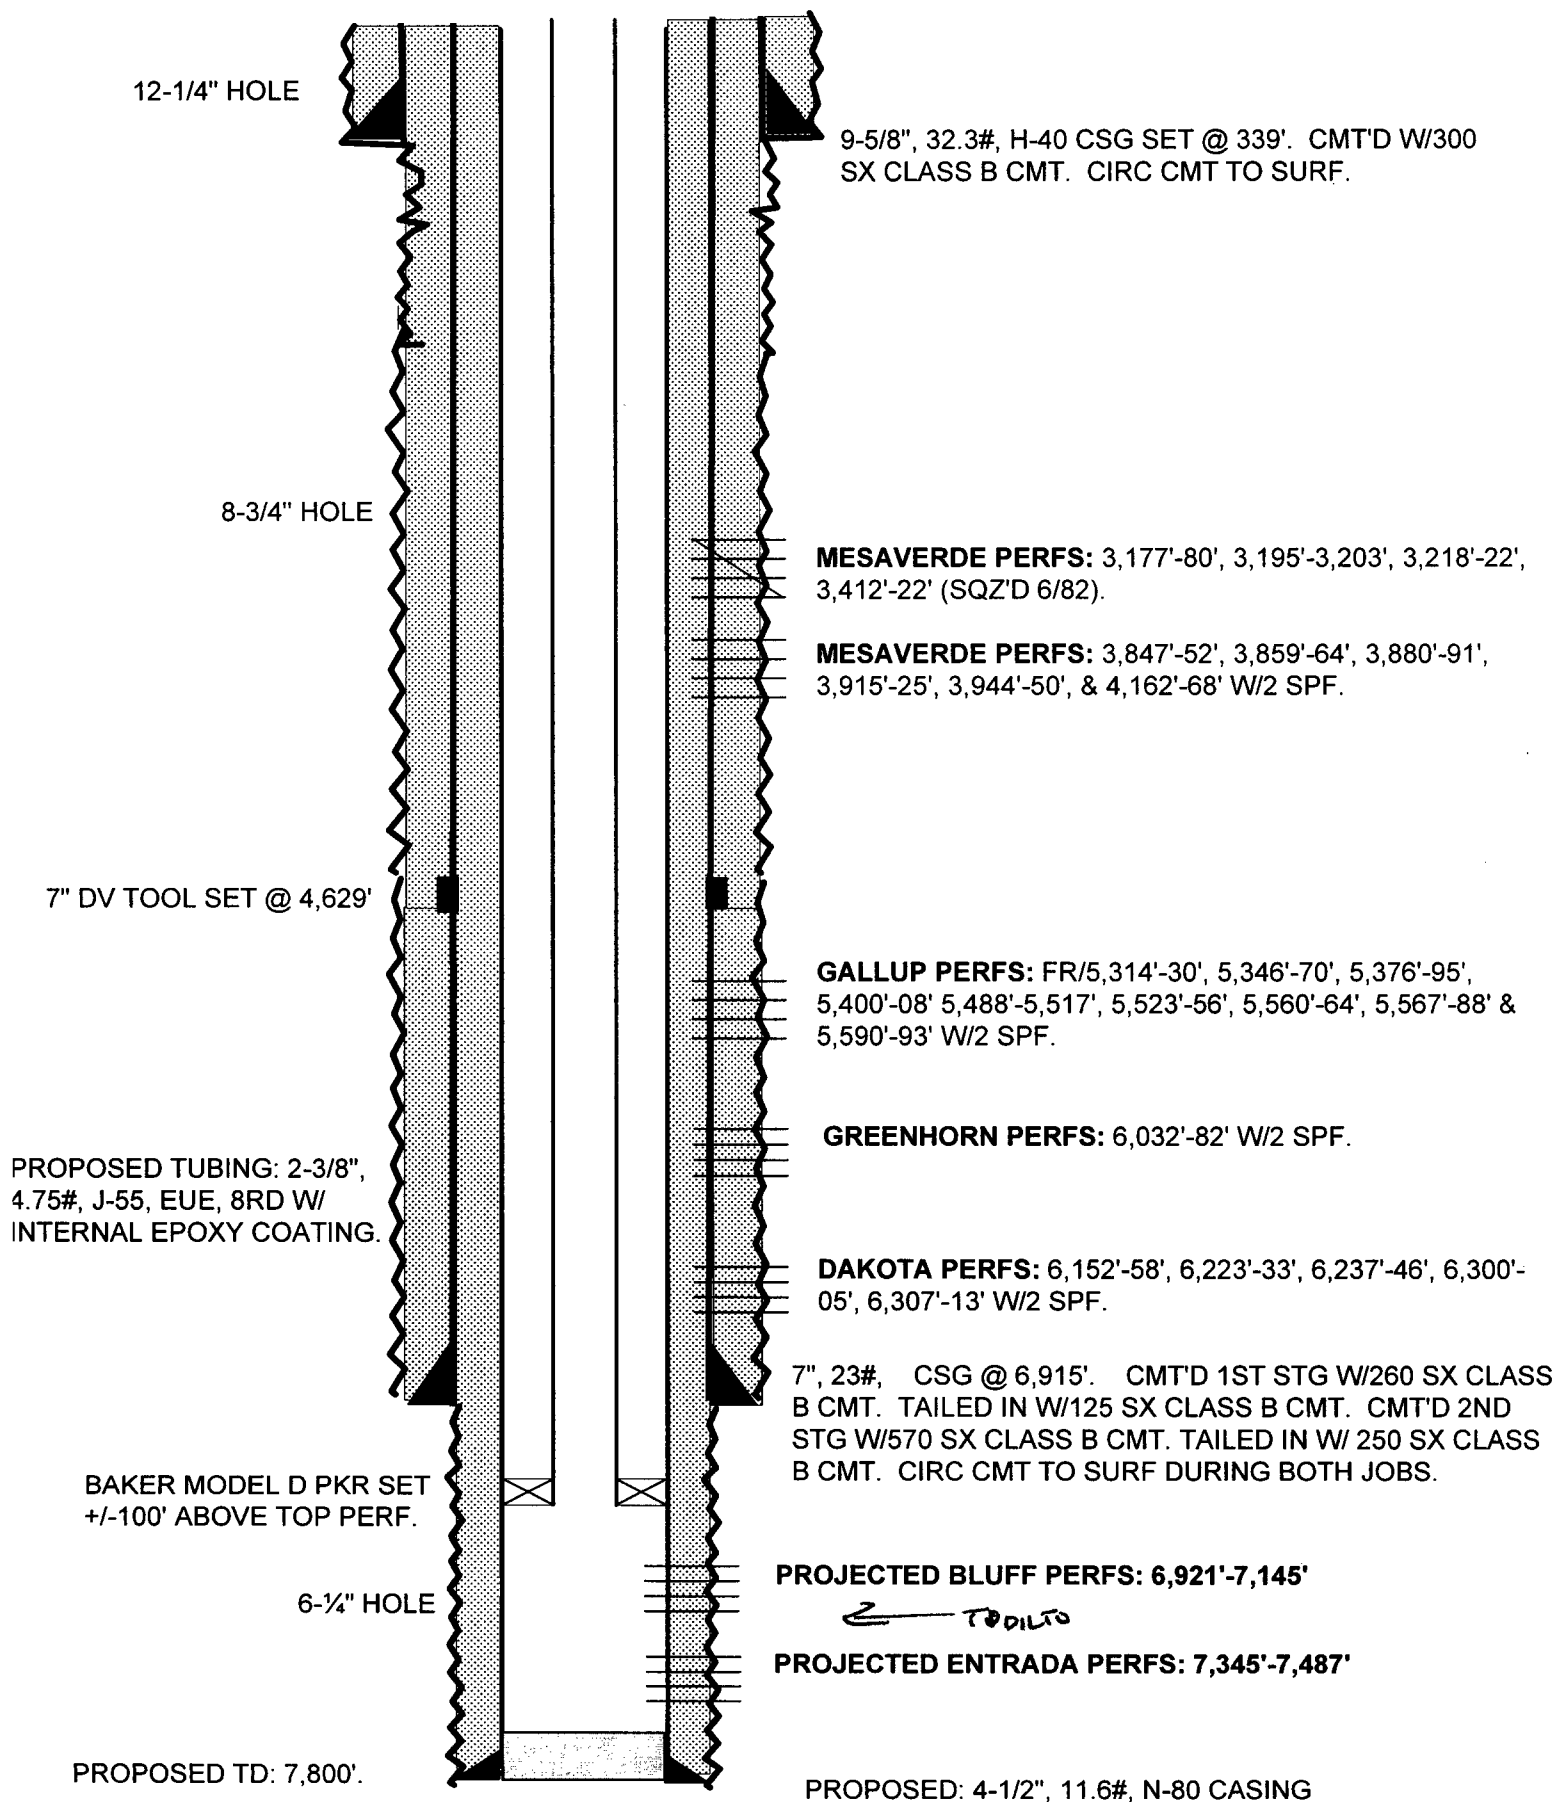

XTO Energy Inc.

Workover Procedure

Stanolind Gas Com D #1

1,820' FSL & 1,590' FEL, SEC. 17, T32N, R12W

San Juan County, New Mexico

Formation: Gallup/Mesaverde

Production Casing: 7", 23# csg @ 6,915'. DV tool @ 4,629'. Cmt'd 1st stage w/385 sx class B cmt. Cmt'd 2nd stage w/820 sx class B cmt. Circ cmt to surf during both stages.

Tubing: NC, SN & 170 jts 2-3/8", 4.7#, J-55, EUE, 8rd tubing. EOT @ 5,421'.

PBTD: 6,000' (CIBP).

Perforations:
Mesaverde: 3,177'-80', 3,195'-3,203', 3,218'-22', 3,412'-22' (sqz'd 6/82).
Mesaverde: 3,847'-52', 3,859'-64', 3,880'-91', 3,915'-25', 3,944'-50', & 4,162'-68' w/2 SPF.
Gallup: 5,314'-30', 5,346'-70', 5,376'-95', 5,400'-08' 5,488'-5,517', 5,523'-56', 5,560'-64', 5,567'-88' & 5,590'-93' w/2 SPF.
Greenhorn: 6,032'-82' w/2 SPF (CIBP 6,000').
Dakota: 6,152'-58', 6,223'-33', 6,237'-6,246', 6,300'-05', 6,307'-13' w/2 SPF (CIBP 6,120').

Purpose: Abandon the Mesaverde and Gallup, deepen the well to the Entrada, run 4-1/2" casing and convert well to a water disposal well.

1. Locate PU anchors and test or replace if necessary. MI ±48 joints (1,500') 2-3/8", 4.7#, J-55, EUE, 8rd tubing.
2. MIRU PU. NU BOP. TOH with tubing.
3. MIRU AFU. TIH with packer plucker, 3-1/2" drill collars and 2-3/8" tubing. Mill loose and retrieve the 7" Baker model D packer at 4,338'. TOH.
4. TIH with 6-1/8" bit, 3-1/2" drill collars and 2-3/8" tubing and drill out 7" CIBP's @ 6,000' and 6,120' (5 sacks cement on top of each CIBP). TOH.
5. TIH with CICR and set at 6,100'. Establish injection rate into Dakota perforations from 6,152'-6,313'.

Note: Cement volume and type on all squeezes may be changed based on injection tests. Verify squeeze procedures with Tom DeLong.

6. RU cementing services. Pump 75 sacks Type III or equivalent cement (1.39 cuft/sx). Displace cement to CICR at 6,100' with fresh water.
7. Pull out of retainer and TOH.
8. TIH with CICR and set at 5,650'. Establish injection rate into Greenhorn perforations from 6,032'-6,082'.
9. Pump 50 sacks Type III or equivalent cement (1.39 cuft/sx). Displace cement to 5,850' with fresh water. Hesitate squeeze if no pressure. Do not displace cement below 5,980'.
10. Pull out of retainer and TOH.
11. TIH with CICR and set at 4,500'. Establish injection rate into Gallup perforations from 5,314'-5,593'.
12. Pump 50 sacks Type III or equivalent cement (1.39 cuft/sx) and 50 sacks Type III cement or equivalent with 0.1% bwoc FL-52 fluid loss (1.39 cuft/sx). Displace cement to 5,150' with fresh water. Hesitate squeeze if no pressure. Do not displace cement below 5,260'.
13. Pull out of retainer and TOH to 4,180'.
14. Spot 80 sacks Type III cement or equivalent with 0.1% bwoc FL-52 fluid loss (1.39 cuft/sx).
15. Pull up hole to 3,500'. Cement top in casing should be at 3,677'. Reverse circulate to clear any cement left in tubing.
16. Pressure up on casing to squeeze the Mesaverde perforations. Do not displace with more than 4 barrels. This should leave cement top at 3,780' (top Mesaverde perf is at 3,847').
17. TOH. SWI and wait on cement.
18. TIH with 6-1/8" bit, 3-1/2" drill collars and 2-3/8" tubing. Drill out cement to top CICR at 4,500'. Pressure test casing to 200 psig. Report results to Tom DeLong.
19. Drill out CICR at 4,500' and drill out cement to top of CICR at 5,650'. Pressure test casing to 200 psig. Report results to Tom DeLong.
20. Drill out CICR at 4,650' and drill out cement to top of CICR at 6,100'. Pressure test casing to 200 psig. Report results to Tom DeLong.

21. Drill out 7" casing shoe to original TD of 6,915.
22. Circulate to clean up wellbore. TOH and lay down tubing.
23. RDMO PU.

A drilling rig will be moved in and the well deepened to approximately 7,800' or 150' below the base of the main Entrada porosity zone. Open hole logs will be run over the new open hole section of the well. 4-1/2" casing will be run to total depth and cemented from TD to surface. The drilling rig will be released and a pulling unit will be used to complete the disposal zones.

KB: 5,990.6'
GL: 5,975'
CORR: 15.6'

PLUGGED W/105 SX TYPE III
CMT TO SURF (5/20/02)

STANOLIND GAS COM D #1A

1,010' FSL, 1,710' FWL, SEC 17-T32N-R12W
SAN JUAN CNTY, NM

12-1/4" HOLE

8-5/8", 24#, J-55, CSG @ 130'. CMT'D W/100 SX
CL "B" CMT W/2% CACL2 & 1/4#/SX FLOCELE.
CMT CIRC TO SURF.

7-7/8" HOLE

LEAK IN 2-7/8" CSG @ 516' WAS CMT SQZ'D w/
20 SX MICROMATRIX CMT TO 3,000 PSIG ON 3/
5/96

5-1/2" 14# J-55 CSG @ 1,857'. CMT'D w/200
SX CL "B" CMT.

Calc TOC @ 653' @ 80%
→

4-3/4" HOLE

TOP OF SD FILL @ 4,173'
AS OF 3/20/96

MESAVERDE PERFS @ 3,732', 3,780', 3,785', 3,788',
3,808', 3,810', 3,814', 3,826', 3,838', 3,854', 3,871',
3,878', 3,994', 4,008' & 4,034' (15 HOLES).

PBTD @ 4,650' (CIBP @ 4,687' w/1
SX CMT ON TOP)
TD @ 4,760'

2-7/8", 6.5#, N-80, EUE, 8RD TBG FOR PROD CSG @
4,760'. CMT'D w/230 SX 50/50 POZMIX/CL "B" CMT W/2%
GEL, 5#/SX GILSONITE, 4% HALAD 344 & 1/4#/SX
FLOCELE. TOC @ SURF.

EXHIBIT "G"

EXHIBIT "H"
Water Analysis Table

Zone	Bicarbonate	Calcium	Chloride	Iron	Magnesium	pH	Sulfate	TDS
Burro Canyon	1,474	214	2,376	0	48	7.86	9,406	20,246
Dakota	472	318	10,910	100	24	6.33	298	19,557
Fruitland Coal	6,650	48	8,784	0	19	7.32	0	23,744
Fruitland Coal	964	401	13,490	N/A	195	7.13	0	23,333
Fruitland Coal	990	210	25,500	4	78	7.60	0	43,280
Gallup	727	1,077	33,614	3	187	7.03	134	3,460
Mesaverde	6,440	368	19,061	25	76	6.82	0	40,953
Mesaverde	1,464	1,587	15,909	10	1,834	7.73	12,000	44,104
Mesaverde	1,393	63	15,005	0	48	7.70	0	26,842
Morrison	1,549	199	3,174	0	24	7.45	7,044	18,099
Paradox	744	3,125	15,600	0	777	8.00	650	26,201
Pictured Cliffs	1,880	16	2,200	N/A	2	8.00	199	5,610
Pictured Cliffs	544	911	3,168	3	193	7.10	N/A	5,903
Pictured Cliffs	2,186	119	2,376	0	1,059	9.30	N/A	6,132
Pictured Cliffs	25	433	40	N/A	11	7.40	4,040	6,298
Pictured Cliffs & Fruitland Coal	281	20	100	25	7	5.62	0	542
*Fruitland Coal	8,540	56	900	0	15	8	50	13,295
*Mesaverde	1,196	401	14,993	0	340	8	8,000	37,829

** Water analysis from typical wells in T32N, R12W.*

LEASE	WellNo	API	FIELD	RESERVOIR	SEC	TWP	RGE	COUNTY	STATE
ABRAMS GAS COM A	1	3004507821	AZTEC	PICTURED CLIFFS	26I	29N	10W	SAN JUAN	NM
ABRAMS GAS COM A	1	3004507821	WILDCAT	FARMINGTON SAND	26I	29N	10W	SAN JUAN	NM
ABRAMS GAS COM C	1	3004507880	AZTEC	PICTURED CLIFFS	25F	29N	10W	SAN JUAN	NM
ABRAMS GAS COM D	1	3004507822	AZTEC	FRUITLAND	29I	29N	10W	SAN JUAN	NM
ABRAMS GAS COM D	1	3004507822	AZTEC	PICTURED CLIFFS	29I	29N	10W	SAN JUAN	NM
ABRAMS GAS COM E	1	3004507815	BASIN	DAKOTA	30I	29N	10W	SAN JUAN	NM
ABRAMS GAS COM E	1E	3004524733	BASIN	DAKOTA	30M	29N	10W	SAN JUAN	NM
ABRAMS GAS COM G	1	3004524955	OTERO	CHACRA	30I	29N	10W	SAN JUAN	NM
ABRAMS GAS COM G	1	3004524955	AZTEC	PICTURED CLIFFS	30I	29N	10W	SAN JUAN	NM
ABRAMS GAS COM J	1	3004525898	BLANCO	MESAVERDE	25D	29N	10W	SAN JUAN	NM
ABRAMS GAS COM M	1	3004526166	OTERO	CHACRA	26I	29N	10W	SAN JUAN	NM
ABRAMS J	1	3004525521	OTERO	CHACRA	29I	29N	10W	SAN JUAN	NM
ABRAMS J	1	3004525521	ARMENTA	GALLUP	29I	29N	10W	SAN JUAN	NM
ABRAMS J	CDP				29I	29N	10W	SAN JUAN	NM
ABRAMS L	1	3004525670	ARMENTA	GALLUP	26M	29N	10W	SAN JUAN	NM
ABRAMS L	1	3004525670	BLANCO	MESAVERDE	26M	29N	10W	SAN JUAN	NM
ABRAMS L	1A	3004525616	ARMENTA	GALLUP	26I	29N	10W	SAN JUAN	NM
ABRAMS L	1A	3004525616	BLANCO	MESAVERDE	26I	29N	10W	SAN JUAN	NM
ALICE BOLACK	2	3004506369	KUTZ WEST	PICTURED CLIFFS	21I	27N	11W	SAN JUAN	NM
ALICE BOLACK	5	3004506661	KUTZ WEST	PICTURED CLIFFS	09K	27N	11W	SAN JUAN	NM
ALICE BOLACK	6	3004506745	KUTZ WEST	PICTURED CLIFFS	09C	27N	11W	SAN JUAN	NM
ALICE BOLACK	7	3004506739	KUTZ WEST	PICTURED CLIFFS	09A	27N	11W	SAN JUAN	NM
ALICE BOLACK	8	3004506663	KUTZ WEST	PICTURED CLIFFS	09I	27N	11W	SAN JUAN	NM
ALICE BOLACK	11	3004506584	KUTZ WEST	PICTURED CLIFFS	16A	27N	11W	SAN JUAN	NM
ALICE BOLACK	12	3004506553	KUTZ WEST	PICTURED CLIFFS	15C	27N	11W	SAN JUAN	NM
ALICE BOLACK	13	3004506488	KUTZ WEST	PICTURED CLIFFS	15K	27N	11W	SAN JUAN	NM
ALICE BOLACK	14	3004506498	KUTZ WEST	PICTURED CLIFFS	16I	27N	11W	SAN JUAN	NM
ALICE BOLACK 11 CDP					16A	27N	11W	SAN JUAN	NM
ALICE BOLACK 13 & 15-1 CDP					15K	27N	11W	SAN JUAN	NM
ALICE BOLACK 2 CDP					21B	27N	11W	SAN JUAN	NM
ALICE BOLACK 6 CDP					9C	27N	11W	SAN JUAN	NM
ALICE BOLACK 8 CDP					9I	27N	11W	SAN JUAN	NM
ANDERSON GAS COM A	1	3004524954	OTERO	CHACRA	28C	29N	10W	SAN JUAN	NM
ANDERSON GAS COM A	1	3004524954	AZTEC	PICTURED CLIFFS	28C	29N	10W	SAN JUAN	NM
ANDERSON GAS COM B	1	3004526168	OTERO	CHACRA	28K	29N	10W	SAN JUAN	NM
ANGEL PEAK COMPRESSOR CDP					23	27N	10W	SAN JUAN	NM
ARMENTA COM F (recompl to C #1A)	1	3004525671	ARMENTA	GALLUP	27H	29N	10W	SAN JUAN	NM
ARMENTA GAS COM A	1	3004507926	AZTEC	PICTURED CLIFFS	27D	29N	10W	SAN JUAN	NM
ARMENTA GAS COM C	1A	3004525671	BLANCO	MESAVERDE	27H	29N	10W	SAN JUAN	NM
ARMENTA GAS COM C	1E	3004523856	BASIN	DAKOTA	27C	29N	10W	SAN JUAN	NM
ARMENTA GAS COM C	1E	3004523856	BLANCO	MESAVERDE	27C	29N	10W	SAN JUAN	NM
ARMENTA GAS COM C	1R	3004507880	BLANCO	MESAVERDE	27H	29N	10W	SAN JUAN	NM
ARMENTA GAS COM C	1R	3004507880	BASIN	DAKOTA	27H	29N	10W	SAN JUAN	NM
ARMENTA GAS COM G	1	3004530932	BASIN	FRUITLAND COAL	27H	29N	10W	SAN JUAN	NM
ARROW COMPRESSOR GROUP									
ASHCROFT SWD	1	3004530788		ENTRADA	26B	29N	11W	SAN JUAN	NM
AZTEC COM 2	1	3004509514	AZTEC	PICTURED CLIFFS	16F	30N	11W	SAN JUAN	NM
AZTEC COM 3	1	3004509515	AZTEC	PICTURED CLIFFS	16H	30N	11W	SAN JUAN	NM
AZTEC COM 4	1	3004530272	BASIN	DAKOTA	16F	30N	11W	SAN JUAN	NM
AZTEC COM 4	1	3004530272	BLANCO	MESAVERDE	16F	30N	11W	SAN JUAN	NM
AZTEC COM 4	1E	3004530273	BASIN	DAKOTA	16M	30N	11W	SAN JUAN	NM
AZTEC GAS COM	1	3004506906	BASIN	DAKOTA	02D	27N	10W	SAN JUAN	NM
AZTEC GAS COM	1E	3004531136	BASIN	DAKOTA	02B	27N	10W	SAN JUAN	NM
BACA GAS COM A	1	3004526110	BLANCO	MESAVERDE	26H	29N	10W	SAN JUAN	NM
BACA GAS COM A	1	3004526110	OTERO	CHACRA	26H	29N	10W	SAN JUAN	NM
BACA GAS COM A	1A	3004526180	BLANCO	MESAVERDE	26F	29N	10W	SAN JUAN	NM
BACA GAS COM A	1A	3004526180	OTERO	CHACRA	26F	29N	10W	SAN JUAN	NM
BASSETT	2	3004509074	AZTEC	PICTURED CLIFFS	33G	30N	10W	SAN JUAN	NM
BASSETT	1R	3004530735	BASIN	DAKOTA	33C	30N	10W	SAN JUAN	NM
BASSETT	1R	3004530735	BLANCO	MESAVERDE	33C	30N	10W	SAN JUAN	NM
BASSETT B	1	3004524194	BLANCO	MESAVERDE	33E	30N	10W	SAN JUAN	NM
BASSETT B	1M	3004524918	BLANCO	MESAVERDE	33L	30N	10W	SAN JUAN	NM
BASSETT COM	1B	3004530302	BLANCO	MESAVERDE	33K	30N	10W	SAN JUAN	NM
BASSETT COM	1M	3004524918	BASIN	DAKOTA	33L	30N	10W	SAN JUAN	NM
BAYVIEW RIDDLE GAS COM	1	3004506582	BASIN	DAKOTA	18A	27N	12W	SAN JUAN	NM
BEACH COM	1	3004507827	ARMENTA	GALLUP	26K	29N	10W	SAN JUAN	NM
BEACH COM	1	3004507827	OTERO	CHACRA	26K	29N	10W	SAN JUAN	NM
BEACH COM	1	3004507827	BASIN	DAKOTA	26K	29N	10W	SAN JUAN	NM
BELL FEDERAL 11	1	3004530332	BASIN	FRUITLAND COAL	11A	30N	13W	SAN JUAN	NM
BELL FEDERAL 12	1	3004530337	BASIN	FRUITLAND COAL	12B	30N	13W	SAN JUAN	NM
BELL FEDERAL GAS COM A	1	3004509768	BASIN	DAKOTA	12B	30N	13W	SAN JUAN	NM
BELL FEDERAL GAS COM A	1E	3004525614	BASIN	DAKOTA	12E	30N	13W	SAN JUAN	NM
BELL FEDERAL GAS COM B	1	3004509772	BASIN	DAKOTA	11A	30N	13W	SAN JUAN	NM
BELL FEDERAL GAS COM B	1E	3004525643	BASIN	DAKOTA	11F	30N	13W	SAN JUAN	NM
BELL, JF	2	3004511809	BASIN	DAKOTA	03B	30N	13W	SAN JUAN	NM

XTO ENERGY OPERATED WELLS

LEASE	WellNo	API	FIELD	RESERVOIR	SEC	TWP	RGE	COUNTY	STATE
BELL, JF	1E	3004525613	BASIN	DAKOTA	10P	30N	13W	SAN JUAN	NM
BELL, JF	2E	3004525266	BASIN	DAKOTA	03P	30N	13W	SAN JUAN	NM
BERGER	3	3004505740	BASIN	DAKOTA	22I	26N	11W	SAN JUAN	NM
BERGER	3	3004505740	GALLEGOS	GALLUP	22I	26N	11W	SAN JUAN	NM
BERGER	4	3004505792	BASIN	DAKOTA	22C	26N	11W	SAN JUAN	NM
BERGER	4	3004505792	GALLEGOS	GALLUP	22C	26N	11W	SAN JUAN	NM
BERGER	5	3004505821	BASIN	DAKOTA	14O	26N	11W	SAN JUAN	NM
BERGER	6	3004531204	BASIN	FRUITLAND COAL	22A	26N	11W	SAN JUAN	NM
BERGER	2E	3004524752	BASIN	DAKOTA	23K	26N	11W	SAN JUAN	NM
BERGER	2E	3004524752	GALLEGOS	GALLUP	23K	26N	11W	SAN JUAN	NM
BERGER	3E		BASIN	DAKOTA	22	26N	11W	SAN JUAN	NM
BERGER	3E			GALLUP	22	26N	11W	SAN JUAN	NM
BERGER	4E	3004530518	BASIN	DAKOTA	22A	26N	11W	SAN JUAN	NM
BERGER A	1	3004513035	BASIN	DAKOTA	21J	26N	11W	SAN JUAN	NM
BERGER A	1E		BASIN	DAKOTA	21	26N	11W	SAN JUAN	NM
BERGER A	1E			GALLUP	21	26N	11W	SAN JUAN	NM
BERGIN GAS COM	1	3004508099	BASIN	DAKOTA	21B	29N	11W	SAN JUAN	NM
BERGIN GAS COM	1	3004508099	OTERO	CHACRA	21B	29N	11W	SAN JUAN	NM
BERGIN GAS COM	1E	3004523756	BASIN	DAKOTA	21F	29N	11W	SAN JUAN	NM
BERGIN GAS COM	1E	3004523756	OTERA	CHACRA	21F	29N	11W	SAN JUAN	NM
BISCUIT FEDERAL	1	3003925539	CHOZA MESA	PICTURED CLIFFS	36B	28N	04W	RIO ARRIBA	
BLACK GAS COM	1	3004507899	BASIN	DAKOTA	29C	29N	10W	SAN JUAN	NM
BLACK GAS COM	1E	3004523857	BASIN	DAKOTA	29G	29N	10W	SAN JUAN	NM
BLANCO	13	3004506857	BLANCO S	PICTURED CLIFFS	01G	27N	08W	SAN JUAN	NM
BLANCO	14	3004506856	BLANCO	MESAVERDE	01G	27N	08W	SAN JUAN	NM
BOLACK	1	3004506532	BASIN	DAKOTA	16H	27	11W	SAN JUAN	NM
BOLACK	2	3004506447	BASIN	DAKOTA	15N	27N	11W	SAN JUAN	NM
BOLACK	4	3004506306	BASIN	DAKOTA	28A	27N	11W	SAN JUAN	NM
BOLACK	4	3004506306	WILDCAT	GALLUP	28A	27N	11W	SAN JUAN	NM
BOLACK	1E	3004524237	BASIN	DAKOTA	16P	27	11W	SAN JUAN	NM
BOLACK	3R	3004524253	BASIN	DAKOTA	21G	27	11W	SAN JUAN	NM
BOLACK 15	1	3004527806	BASIN	FRUITLAND COAL	15K	27N	11W	SAN JUAN	NM
BOLACK 15	2E	3004530423			15C	27N	11W	SAN JUAN	NM
BOLACK 16	2	3004527807	BASIN	FRUITLAND COAL	16A	27N	11W	SAN JUAN	NM
BOLACK 2	1	3004528786	BASIN	FRUITLAND COAL	02G	27N	11W	SAN JUAN	NM
BOLACK 21	2	3004527805	BASIN	FRUITLAND COAL	21	27N	11W	SAN JUAN	NM
BOLACK 28	4E	3004530398			28	27N	11W	SAN JUAN	NM
BOLACK 4	1	3004527729	BASIN	FRUITLAND COAL	04K	27N	11W	SAN JUAN	NM
BOLACK 4	2	3004528771	BASIN	FRUITLAND COAL	04G	27N	11W	SAN JUAN	NM
BOLACK 4 - 1 CDP					4K	27N	11W	SAN JUAN	NM
BOLACK 9	1	3004527857	BASIN	FRUITLAND COAL	09L	27N	11W	SAN JUAN	NM
BOLACK 9	2	3004527804	BASIN	FRUITLAND COAL	09B	27N	11W	SAN JUAN	NM
BOLACK 9	1R	3004529006	BASIN	FRUITLAND COAL	09C	27N	11W	SAN JUAN	NM
BOLACK 9	2R	3004529007	BASIN	FRUITLAND COAL	09I	27N	11W	SAN JUAN	NM
BOLACK A	1E	3004525747	BASIN	DAKOTA	02F	27N	11W	SAN JUAN	NM
BOLACK A	1E CDP				02F	27N	11W	SAN JUAN	NM
BOLACK A	1R		BASIN	DAKOTA	2	27N	11W	SAN JUAN	NM
BOLACK A	1R			GALLUP	2	27N	11W	SAN JUAN	NM
BOLACK B	4	3004511820	BASIN	DAKOTA	30O	27N	08W	SAN JUAN	NM
BOLACK B	5	3004511823	BASIN	DAKOTA	31J	27N	08W	SAN JUAN	NM
BOLACK B LS	4	3004506600	BLANCO	MESAVERDE	12N	27N	08W	SAN JUAN	NM
BOLACK C	1	3004506273	BLANCO S	PICTURED CLIFFS	28A	27N	08W	SAN JUAN	NM
BOLACK C	3	3004506274	BLANCO S	PICTURED CLIFFS	29D	27N	08W	SAN JUAN	NM
BOLACK C	7	3004506143	BLANCO S	PICTURED CLIFFS	33E	27N	08W	SAN JUAN	NM
BOLACK C	7	3004506143	BASIN	FRUITLAND COAL	33E	27N	08W	SAN JUAN	NM
BOLACK C	9	3004506152	BLANCO S	PICTURED CLIFFS	31H	27N	08W	SAN JUAN	NM
BOLACK C	9	3004506152	BLANCO	MESAVERDE	31H	27N	08W	SAN JUAN	NM
BOLACK C	10	3004506271	BLANCO	MESAVERDE	28A	27N	08W	SAN JUAN	NM
BOLACK C	11	3004506227	BLANCO S	PICTURED CLIFFS	28K	27N	08W	SAN JUAN	NM
BOLACK C	11	3004506227	BLANCO	MESAVERDE	28K	27N	08W	SAN JUAN	NM
BOLACK C	12	3004506277	BLANCO S	PICTURED CLIFFS	29A	27N	08W	SAN JUAN	NM
BOLACK C	12	3004506277	BLANCO	MESAVERDE	29A	27N	08W	SAN JUAN	NM
BOLACK C	13	3004506200	BLANCO	MESAVERDE	29M	27N	08W	SAN JUAN	NM
BOLACK C	13	3004506200	BLANCO S	PICTURED CLIFFS	29M	27N	08W	SAN JUAN	NM
BOLACK C	14	3004506281	BLANCO S	PICTURED CLIFFS	30B	27N	08W	SAN JUAN	NM
BOLACK C	14	3004506281	BLANCO	MESAVERDE	30B	27N	08W	SAN JUAN	NM
BOLACK C	15	3004506127	BLANCO	MESAVERDE	33L	27N	08W	SAN JUAN	NM
BOLACK C	16	3004506176	BLANCO	MESAVERDE	33A	27N	08W	SAN JUAN	NM
BOLACK C	17	3004530630	BASIN	FRUITLAND COAL	30G	27N	08W	SAN JUAN	NM
BOLACK C	18	3004530627	BASIN	FRUITLAND COAL	31G	27N	08W	SAN JUAN	NM
BOLACK C	10A	3004529241	BLANCO	MESAVERDE	28J	27N	08W	SAN JUAN	NM
BOLACK C	10B	3004530657	BLANCO	MESAVERDE	28H	27N	08W	SAN JUAN	NM
BOLACK C	10C	3004531020	BLANCO	MESAVERDE	28B	27N	08W	SAN JUAN	NM
BOLACK C	11A	3004529249	BLANCO	MESAVERDE	28D	27N	08W	SAN JUAN	NM
BOLACK C	11B	3004530628	BLANCO	MESAVERDE	28F	27N	08W	SAN JUAN	NM

XTO ENERGY OPERATED WELLS

LEASE	WellNo	API	FIELD	RESERVOIR	SEC	TWP	RGE	COUNTY	STATE
BOLACK C	11B	3004530628	OTERO	CHACRA	28F	27N	08W	SAN JUAN	NM
BOLACK C	12A	3004526552	BLANCO	MESAVERDE	29J	27N	08W	SAN JUAN	NM
BOLACK C	12A	3004526552	OTERO	CHACRA	29J	27N	08W	SAN JUAN	NM
BOLACK C	12B	3004531003	BLANCO	MESAVERDE	29I	27N	08W	SAN JUAN	NM
BOLACK C	13A	3004529250	BLANCO	MESAVERDE	29D	27N	08W	SAN JUAN	NM
BOLACK C	13B	3004531154	BLANCO	MESAVERDE	29F	27N	08W	SAN JUAN	NM
BOLACK C	14A	3004526553	OTERO	CHACRA	30I	27N	08W	SAN JUAN	NM
BOLACK C	14A	3004526553	BLANCO	MESAVERDE	30I	27N	08W	SAN JUAN	NM
BOLACK C	15A	3004526579	BLANCO	MESAVERDE	33D	27N	08W	SAN JUAN	NM
BOLACK C	15A	3004526579	OTERO	CHACRA	33D	27N	08W	SAN JUAN	NM
BOLACK C	16A	3004526662	BLANCO	MESAVERDE	33I	27N	08W	SAN JUAN	NM
BOLACK C	2R			PICTURED CLIFFS	28	27N	08W	SAN JUAN	NM
BOLACK C	9B	3004531115	BLANCO	MESAVERDE	31B	27N	08W	SAN JUAN	NM
BOLACK COM	1	3004529067	FULCHER KUTZ	PICTURED CLIFFS	02B	27N	11W	SAN JUAN	NM
BOLACK F	1	3004529233	FULCHER KUTZ	PICTURED CLIFFS	02F	27N	11W	SAN JUAN	NM
BROWN	3	3004529900	BASIN	FRUITLAND COAL	29O	30N	12W	SAN JUAN	NM
BRUINGTON GAS COM	1	3004508364	BASIN	DAKOTA	14E	29N	11W	SAN JUAN	NM
BRUINGTON GAS COM	1E	3004523860	BASIN	DAKOTA	14L	29N	11W	SAN JUAN	NM
BRUINGTON GAS COM C	1	3004520374	BASIN	DAKOTA	21B	30N	11W	SAN JUAN	NM
BRUINGTON GAS COM C	1	3004520374	BLANCO	MESAVERDE	21B	30N	11W	SAN JUAN	NM
BRUINGTON GAS COM C	2	3004530254	BASIN	FRUITLAND COAL	21B	30N	11W	SAN JUAN	NM
BRUINGTON GAS COM C	1A	3004530313	BLANCO	MESAVERDE	21P	30N	11W	SAN JUAN	NM
BRUINGTON GAS COM C	1B		BLANCO	MESAVERDE	21	30N	11W	SAN JUAN	NM
BRUINGTON GAS COM C	1E	3004525559	BASIN	DAKOTA	21D	30N	11W	SAN JUAN	NM
BRUINGTON GAS COM C	1F	3004531217	BLANCO	MESAVERDE	21G	30N	11W	SAN JUAN	NM
BRUINGTON GAS COM C	1F	3004531217	BASIN	DAKOTA	21G	30N	11W	SAN JUAN	NM
BRUINGTON GAS COM D	1	3004523139	AZTEC	PICTURED CLIFFS	21A	30N	11W	SAN JUAN	NM
BYRD FROST	1	3004525533	BASIN	DAKOTA	16D	26N	08W	SAN JUAN	NM
C T STOCK	23022								
CALDWELL A	1	3004505674	BASIN	DAKOTA	27J	26N	11W	SAN JUAN	NM
CANDELARIA GAS COM C	1	3004526167	OTERO	CHACRA	27C	29N	10W	SAN JUAN	NM
CANYON	1	3004521247	BASIN	DAKOTA	10O	25N	11W	SAN JUAN	NM
CANYON	2	3004522129	BASIN	DAKOTA	09I	25N	11W	SAN JUAN	NM
CANYON	3	3004521314	BASIN	DAKOTA	05G	25N	11W	SAN JUAN	NM
CANYON	5	3004521315	BASIN	DAKOTA	03O	25N	11W	SAN JUAN	NM
CANYON	6	3004521300	BASIN	DAKOTA	11M	25N	11W	SAN JUAN	NM
CANYON	7	3004521421	BASIN	DAKOTA	15O	25N	11W	SAN JUAN	NM
CANYON	8	3004521384	BASIN	DAKOTA	14G	25N	11W	SAN JUAN	NM
CANYON	9	3004521417	BASIN	DAKOTA	01H	25N	11W	SAN JUAN	NM
CANYON	11	3004521393	BASIN	DAKOTA	11G	25N	11W	SAN JUAN	NM
CANYON	12	3004521499	BASIN	DAKOTA	13A	25N	11W	SAN JUAN	NM
CANYON	17	3004521508	BASIN	DAKOTA	25A	25N	11W	SAN JUAN	NM
CANYON	19	3004522047	BASIN	DAKOTA	02P	25N	11W	SAN JUAN	NM
CANYON	20	3004522048	BASIN	DAKOTA	13M	25N	11W	SAN JUAN	NM
CANYON	11E	3004529334	BASIN	DAKOTA	11O	25N	11W	SAN JUAN	NM
CANYON	12E	3004529270	BASIN	DAKOTA	13E	25N	11W	SAN JUAN	NM
CANYON	19E	3004529212	BASIN	DAKOTA	02K	25N	11W	SAN JUAN	NM
CANYON	1E	3004529683	BASIN	DAKOTA	10G	25N	11W	SAN JUAN	NM
CANYON	20E	3004529684	BASIN	DAKOTA	13J	25N	11W	SAN JUAN	NM
CANYON	2E	3004529696	BASIN	DAKOTA	09B	25N	11W	SAN JUAN	NM
CANYON	6E	3004529154	BASIN	DAKOTA	11D	25N	11W	SAN JUAN	NM
CANYON	7E	3004529710	BASIN	DAKOTA	15H	25N	11W	SAN JUAN	NM
CANYON	8E	3004529697	BASIN	DAKOTA	14D	25N	11W	SAN JUAN	NM
CANYON	9E	3004529333	BASIN	DAKOTA	01F	25N	11W	SAN JUAN	NM
CARSON FEDERAL G	1	3003925444	CHOZA MESA	PICTURED CLIFFS	25G	28N	04W	RIO ARRIBA	NM
CARSON FEDERAL G	1	3033925444	WILDCAT	NACIMIENTO	25G	28N	04W	RIO ARRIBA	NM
CARSON FEDERAL H	1	3003925330	BLANCO	MESAVERDE	04H	29N	04W	RIO ARRIBA	NM
CARSON FEDERAL H	1	3003925330	BASIN	FRUITLAND COAL	04H	29N	04W	RIO ARRIBA	NM
CARSON FEDERAL I	1	3003925533	BLANCO	MESAVERDE	34H	28N	04W	RIO ARRIBA	NM
CARSON FEDERAL I	1A	3003926198	BLANCO	MESAVERDE	34E	28N	04W	RIO ARRIBA	NM
CARSON FEDERAL I	1B	3003926909	BLANCO	MESAVERDE	34	28N	04W	RIO ARRIBA	NM
CARSON FEDERAL I	1R	3003926505	BLANCO	MESAVERDE	34H	28N	04W	RIO ARRIBA	NM
CARSON GAS COM	1E	3004525508	BASIN	DAKOTA	32F	30N	12W	SAN JUAN	NM
CAT COMPRESSOR GROUP									
CHARLY HEIRS COM	1	3004530980	BASIN	FRUITLAND COAL	09G	25N	11W	SAN JUAN	NM
CHAVEZ GAS COM B	1	3004508004	AZTEC	PICTURED CLIFFS	23I	29N	10W	SAN JUAN	NM
CHAVEZ GAS COM C	1M	3004530711	BASIN	DAKOTA	23M	29N	10W	SAN JUAN	NM
CHAVEZ GAS COM C	1M	3004530711	BLANCO	MESAVERDE	23M	29N	10W	SAN JUAN	NM
CHAVEZ GAS COM C	1R	3004523162	BASIN	DAKOTA	23J	29N	10W	SAN JUAN	NM
CHAVEZ GAS COM F	1	3004526252	OTERO	CHACRA	23J	29N	10W	SAN JUAN	NM
CHRISMAN GAS COM	1	3004509680	BLANCO	MESAVERDE	11L	30N	12W	SAN JUAN	NM
CHRISMAN GAS COM	1	3004509680	BASIN	DAKOTA	11L	30N	12W	SAN JUAN	NM
CHRISMAN GAS COM	2	3004530089	BASIN	FRUITLAND COAL	11L	30N	12W	SAN JUAN	NM
CHRISMAN GAS COM	1E	3004525206	BASIN	DAKOTA	11D	30N	12W	SAN JUAN	NM
CHRISMAN GAS COM	1E	3004525206	FLORA VISTA	GALLUP	11D	30N	12W	SAN JUAN	NM

XTO ENERGY OPERATED WELLS

LEASE	WellNo	API	FIELD	RESERVOIR	SEC	TWP	RGE	COUNTY	STATE
CHRISMAN GAS COM	1E	3004525206	BLANCO	MESAVERDE	11D	30N	12W	SAN JUAN	NM
CLOYD COOPER	1	3004525886	OTERO	CHACRA	15G	29N	11W	SAN JUAN	NM
COOPER GAS COM	1	3004508370	BASIN	DAKOTA	15B	29N	11W	SAN JUAN	NM
COOPER GAS COM	1E	3004524162	OTERO	CHACRA	15J	29N	11W	SAN JUAN	NM
COOPER GAS COM	1E	3004524162	BASIN	DAKOTA	15J	29N	11W	SAN JUAN	NM
CORSCOT, RUBY A	1	3004529707	BASIN	FRUITLAND COAL	25N	30N	12W	SAN JUAN	NM
CORSCOT, RUBY A	2		BASIN	FRUITLAND COAL	25C	30N	12W	SAN JUAN	NM
CUCCIA COM	1	3004506125	BALLARD	PICTURED CLIFFS	32I	27N	08W	SAN JUAN	NM
CUCCIA STATE COM	2	3004506175	BLANCO S	PICTURED CLIFFS	32D	27N	08W	SAN JUAN	NM
CUCCIA STATE COM	7	3004529644	BASIN	FRUITLAND COAL	32K	27N	08W	SAN JUAN	NM
DALSANT A	3	3004528618	BASIN	FRUITLAND COAL	24B	32N	12W	SAN JUAN	NM
DANBURG GAS COM B	1	3004509336	BASIN	DAKOTA	21I	30N	12W	SAN JUAN	NM
DANBURG GAS COM B	1E	3004525251	BASIN	DAKOTA	21A	30N	12W	SAN JUAN	NM
DAVIDSON A	1	3004507365	FULCHER KUTZ	PICTURED CLIFFS	21A	28N	10W	SAN JUAN	NM
DAVIDSON GAS COM F	1	3004507110	BASIN	DAKOTA	28M	28N	10W	SAN JUAN	NM
DAVIDSON GAS COM F	1E	3004524113	BASIN	DAKOTA	28F	28N	10W	SAN JUAN	NM
DAVIDSON GAS COM G	1	3004507325	BASIN	DAKOTA	21H	28N	10W	SAN JUAN	NM
DAVIDSON GAS COM G	1E	3004523991	BASIN	DAKOTA	21O	28N	10W	SAN JUAN	NM
DAVIDSON GAS COM H	1	3004507347	BASIN	DAKOTA	22H	28N	10W	SAN JUAN	NM
DAVIDSON GAS COM H	1E	3004523992	BASIN	DAKOTA	22C	28N	10W	SAN JUAN	NM
DAVIDSON GAS COM H	1E	3004523992	OTERO	CHACRA	22C	28N	10W	SAN JUAN	NM
DAVIDSON, JC	1	3004507213	KUTZ	FRUITLAND	28D	28N	10W	SAN JUAN	NM
DAVIDSON, JC	2	3004521054	FULCHER KUTZ	PICTURED CLIFFS	28E	28N	10W	SAN JUAN	NM
DAVIDSON, JC	2R	3004530232	FULCHER KUTZ	PICTURED CLIFFS	28F	28N	10W	SAN JUAN	NM
DAVIDSON, JC A	CDP				28D	28N	10W	SAN JUAN	NM
DAVIDSON, JC C	1	3004507126	FULCHER KUTZ	PICTURED CLIFFS	28M	28N	10W	SAN JUAN	NM
DAVIDSON, JC E	1	3004507276	FULCHER KUTZ	PICTURED CLIFFS	22M	28N	10W	SAN JUAN	NM
DAVIS GAS COM F	1	3004507825	BASIN	DAKOTA	27I	29N	11W	SAN JUAN	NM
DAVIS GAS COM F	1E	3004524084	OTERO	CHACRA	27H	29N	11W	SAN JUAN	NM
DAVIS GAS COM F	1E	3004524084	BASIN	DAKOTA	27H	29N	11W	SAN JUAN	NM
DAVIS GAS COM F	1R	3004530833	BASIN	DAKOTA	27I	29N	11W	SAN JUAN	NM
DAVIS GAS COM F	1R	3004530833	ARMENTA	GALLUP	27I	29N	11W	SAN JUAN	NM
DAVIS GAS COM G	1	3004523554	OTERO	CHACRA	27I	29N	11W	SAN JUAN	NM
DAVIS GAS COM J	1	3004525329	OTERO	CHACRA	26F	29N	11W	SAN JUAN	NM
DAVIS GAS COM J	1	3004525329	BLANCO	MESAVERDE	26F	29N	11W	SAN JUAN	NM
DAWSON A	1	3004520050	BASIN	DAKOTA	04N	27N	08W	SAN JUAN	NM
DAWSON A	1	3004520050	BLANCO	MESAVERDE	04N	27N	08W	SAN JUAN	NM
DAWSON A	1F	3004531123	BLANCO	MESAVERDE	04F	27N	08W	SAN JUAN	NM
DAWSON A	1F	3004531123	BASIN	DAKOTA	04F	27N	08W	SAN JUAN	NM
DAWSON A	1G	3004531128	BLANCO	MESAVERDE	04L	27N	08W	SAN JUAN	NM
DAWSON A	1G	3004531128	BASIN	DAKOTA	04L	27N	08W	SAN JUAN	NM
DAWSON A	1M	3004524096	BASIN	DAKOTA	04D	27N	08W	SAN JUAN	NM
DAWSON A	1M	3004524096	BLANCO	MESAVERDE	04D	27N	08W	SAN JUAN	NM
DAWSON FEDERAL	1	3004511873	BASIN	DAKOTA	26D	27N	08W	SAN JUAN	NM
DAWSON FEDERAL	1	3004511873	BLANCO	MESAVERDE	26D	27N	08W	SAN JUAN	NM
DAWSON FEDERAL	1B	3004530886	BLANCO	MESAVERDE	26F	27N	08W	SAN JUAN	NM
DAWSON FEDERAL	1C	3004531018	BLANCO	MESAVERDE	26E	27N	08W	SAN JUAN	NM
DAWSON FEDERAL	1M	3004524791	BLANCO	MESAVERDE	26N	27N	08W	SAN JUAN	NM
DAWSON FEDERAL	1M	3004524791	BASIN	DAKOTA	26N	27N	08W	SAN JUAN	NM
DAY GAS COM	1	3004507567	BASIN	DAKOTA	07P	28N	10W	SAN JUAN	NM
DAY GAS COM	1	3004507567	OTERO	CHACRA	07P	28N	10W	SAN JUAN	NM
DAY GAS COM	1E	3004525731	BASIN	DAKOTA	07M	28N	10W	SAN JUAN	NM
DAY GAS COM A	1R	3004530036	FULCHER KUTZ	PICTURED CLIFFS	18I	28N	10W	SAN JUAN	NM
DAY, JF B	1R	3004530734	FULCHER KUTZ	PICTURED CLIFFS	17N	28N	10W	SAN JUAN	NM
DAY, JF B	2R	3004530082	FULCHER KUTZ	PICTURED CLIFFS	07P	28N	10W	SAN JUAN	NM
DAY, JF C	2	3004507273	FULCHER KUTZ	PICTURED CLIFFS	20P	28N	10W	SAN JUAN	NM
DAY, JF C	2R	3004530054	FULCHER KUTZ	PICTURED CLIFFS	20O	28N	10W	SAN JUAN	NM
DAY, JF D	1	3004507378	BASIN	DAKOTA	20B	28N	10W	SAN JUAN	NM
DAY, JF D	1	3004507378	OTERO	CHACRA	20B	28N	10W	SAN JUAN	NM
DAY, JF D	1E	3004523990	OTERO	CHACRA	20P	28N	10W	SAN JUAN	NM
DAY, JF D	1E	3004523990	BASIN	DAKOTA	20P	28N	10W	SAN JUAN	NM
DAY, JF E	1	3004507442	BASIN	DAKOTA	17L	28N	10W	SAN JUAN	NM
DAY, JF E	1E	3004525615	BASIN	DAKOTA	17E	28N	10W	SAN JUAN	NM
DROLET	1	3004505678	BASIN	DAKOTA	28I	26N	11W	SAN JUAN	NM
DRYDEN	2	3004506673	BLANCO S	PICTURED CLIFFS	12G	27N	08W	SAN JUAN	NM
DRYDEN	4	3004506675	BLANCO	MESAVERDE	12H	27N	08W	SAN JUAN	NM
DRYDEN	4A	3004526661	BLANCO	MESAVERDE	12F	27N	08W	SAN JUAN	NM
DUFF GAS COM	1	3004509071	BASIN	DAKOTA	34D	30N	12W	SAN JUAN	NM
DUFF GAS COM	3	3004530544	FLORA VISTA	MESAVERDE	27P	30N	12W	SAN JUAN	NM
DUFF GAS COM	1E	3004526141	BASIN	DAKOTA	34G	30N	12W	SAN JUAN	NM
DUFF GAS COM C	1	3004509134	BASIN	DAKOTA	27M	30N	12W	SAN JUAN	NM
DUFF GAS COM C	2	3004529664	BASIN	FRUITLAND COAL	27M	30N	12W	SAN JUAN	NM
DUFF GAS COM C	4	3004531284	BASIN	FRUITLAND COAL	27P	30N	12W	SAN JUAN	NM
DUFF GAS COM C	1E	3004526076	BASIN	DAKOTA	27P	30N	12W	SAN JUAN	NM
EATON A	1E	3004524437	OTERO	CHACRA	25B	29N	11W	SAN JUAN	NM

XTO ENERGY OPERATED WELLS

LEASE	WellNo	API	FIELD	RESERVOIR	SEC	TWP	RGE	COUNTY	STATE
EATON A	1E	3004524437	BASIN	DAKOTA	25B	29N	11W	SAN JUAN	NM
EATON A	1E	3004524437	BLANCO	MESAVERDE	25B	29N	11W	SAN JUAN	NM
ELLIOTT, ANNIE L. B	5E	3004525594	BASIN	DAKOTA	10P	29N	09W	SAN JUAN	
ELLIOTT, ANNIE L. B	6E	3004525716	BASIN	DAKOTA	10D	29N	09W	SAN JUAN	
EVENSEN	1	3004506357			19	27N	10W		
EVENSEN	2	3004506318	BASIN	DAKOTA	19P	27N	10W	SAN JUAN	NM
EVENSEN	3	3004506387	ANGELS PEAK	GALLUP	19G	27N	10W	SAN JUAN	NM
EVENSEN 3 CDP					19G	27N	10W	SAN JUAN	NM
EVENSON 19	1	3004527725	BASIN	FRUITLAND COAL	19A	27N	10W	SAN JUAN	NM
FEASEL A	1	3004507035	FULCHER KUTZ	PICTURED CLIFFS	32E	28N	10W	SAN JUAN	NM
FEASEL, FRED A	1	3004506996	FULCHER KUTZ	PICTURED CLIFFS	32I	28N	10W	SAN JUAN	NM
FEASEL, FRED B	1	3004507088	FULCHER KUTZ	PICTURED CLIFFS	32A	28N	10W	SAN JUAN	NM
FEASEL, FRED C	1	3004506985	FULCHER KUTZ	PICTURED CLIFFS	33J	28N	10W	SAN JUAN	NM
FEASEL, FRED E	1	3004506986	FULCHER KUTZ	PICTURED CLIFFS	32K	28N	10W	SAN JUAN	NM
FEASEL, FRED F	1R	3004530053	FULCHER KUTZ	PICTURED CLIFFS	02O	27N	10W	SAN JUAN	
FEASEL, FRED G	1	3004506842	BASIN	DAKOTA	02K	27N	10W	SAN JUAN	NM
FEASEL, FRED G	1E	3004524724	BASIN	DAKOTA	02O	27N	10W	SAN JUAN	NM
FEASEL, FRED H	1	3004507032	BASIN	DAKOTA	33H	28N	10W	SAN JUAN	NM
FEASEL, FRED H	1E	3004524670	BASIN	DAKOTA	33O	28N	10W	SAN JUAN	NM
FEASEL, FRED J	1	3004507031	BASIN	DAKOTA	34G	28N	10W	SAN JUAN	NM
FEASEL, FRED J	1E	3004524485	BASIN	DAKOTA	34O	28N	10W	SAN JUAN	NM
FEASEL, FRED L	1	3004507030	BASIN	DAKOTA	32H	28N	10W	SAN JUAN	NM
FEASEL, FRED L	1E	3004524727	BASIN	DAKOTA	32I	28N	10W	SAN JUAN	NM
FEDERAL A	1	3004506995	BASIN	DAKOTA	32K	28N	10W	SAN JUAN	NM
FEDERAL A	1E	3004529924	BASIN	DAKOTA	32E	28N	10W	SAN JUAN	NM
FEDERAL E	1	3004507481	BASIN	DAKOTA	17G	28N	10W	SAN JUAN	NM
FEDERAL E	1E	3004530352	BASIN	DAKOTA	17O	28N	10W	SAN JUAN	NM
FEDERAL F	1	3004506533	BASIN	DAKOTA	16H	27N	10W	SAN JUAN	NM
FEDERAL F	2	3004506867	BASIN	DAKOTA	04H	27N	10W	SAN JUAN	NM
FEDERAL F	1E	3004530355	BASIN	DAKOTA	16P	27N	10W	SAN JUAN	NM
FEDERAL F	2E	3004530356	BASIN	DAKOTA	04O	27N	10W	SAN JUAN	NM
FEDERAL GAS COM	1	3004507196	BASIN	DAKOTA	28A	28N	10W	SAN JUAN	NM
FEDERAL GAS COM	2	3004507122	BASIN	DAKOTA	27M	28N	10W	SAN JUAN	NM
FEDERAL GAS COM	1E	3004530357	BASIN	DAKOTA	28J	28N	10W	SAN JUAN	NM
FEDERAL GAS COM	2E	3004530736	BASIN	DAKOTA	27F	28N	10W	SAN JUAN	NM
FEDERAL GAS COM 1	1	3004560067	BLANCO	MESAVERDE	20H	32N	12W	SAN JUAN	NM
FEDERAL GAS COM 1	2	3004529816	BASIN	FRUITLAND COAL	20B	32N	12W	SAN JUAN	NM
FEDERAL GAS COM 1	1A	3004523944	BLANCO	MESAVERDE	20F	32N	12W	SAN JUAN	NM
FEDERAL GAS COM 1	1B	3004530032	BLANCO	MESAVERDE	20B	32N	12W	SAN JUAN	NM
FEDERAL GAS COM 1	1C	3004530144	BLANCO	MESAVERDE	20D	32N	12W	SAN JUAN	NM
FEDERAL GAS COM 3	1	3004507973	AZTEC	PICTURED CLIFFS	23N	29N	10W	SAN JUAN	NM
FEDERAL GAS COM D	1	3004509252	BASIN	DAKOTA	30D	30N	12W	SAN JUAN	NM
FEDERAL GAS COM D	1E	3004523737	BASIN	DAKOTA	30H	30N	12W	SAN JUAN	NM
FEDERAL GAS COM E	1	3004509164	BASIN	DAKOTA	30L	30N	12W	SAN JUAN	NM
FEDERAL GAS COM E	2	3004529953	BASIN	FRUITLAND COAL	30L	30N	12W	SAN JUAN	NM
FEDERAL GAS COM E	1E	3004523882	BASIN	DAKOTA	30I	30N	12W	SAN JUAN	NM
FEDERAL GAS COM F	1	3004506748	BASIN	DAKOTA	07A	27N	12W	SAN JUAN	NM
FEDERAL GAS COM F	1E	3004525245	BASIN	DAKOTA	07O	27N	12W	SAN JUAN	NM
FEDERAL GAS COM H	1	3004512053	BASIN	DAKOTA	31C	30N	12W	SAN JUAN	NM
FEDERAL GAS COM H	2	3004529705	BASIN	FRUITLAND COAL	31G	30N	12W	SAN JUAN	NM
FEDERAL GAS COM H	1E	3004526122	BASIN	DAKOTA	31G	30N	12W	SAN JUAN	NM
FEDERAL GAS COM J	1	3004511711	BASIN	DAKOTA	24H	27N	12W	SAN JUAN	NM
FEDERAL GAS COM J	1E	3004526115	BASIN	DAKOTA	24D	27N	12W	SAN JUAN	NM
FEDERAL GAS COM K	1	3004520264	BASIN	DAKOTA	07D	27N	12W	SAN JUAN	NM
FEDERAL H	1	3004506665	BASIN	DAKOTA	09L	27N	10W	SAN JUAN	NM
FEDERAL H	1E	3004530894	BASIN	DAKOTA	09D	27N	10W	SAN JUAN	NM
FLORANCE	4	3004506472	BLANCO	MESAVERDE	18K	27N	08W	SAN JUAN	NM
FLORANCE	62	3004511729	BLANCO	MESAVERDE	20C	27N	08W	SAN JUAN	NM
FLORANCE	62	3004511729	BASIN	DAKOTA	20C	27N	08W	SAN JUAN	NM
FLORANCE	64	3004511872	BLANCO	MESAVERDE	17O	27N	08W	SAN JUAN	NM
FLORANCE	64	3004511872	BASIN	DAKOTA	17O	27N	08W	SAN JUAN	NM
FLORANCE	65	3004511921	BASIN	DAKOTA	18E	27N	08W	SAN JUAN	NM
FLORANCE	66	3004511829	BLANCO	MESAVERDE	18O	27N	08W	SAN JUAN	NM
FLORANCE	66	3004511829	OTERO	CHACRA	18O	27N	08W	SAN JUAN	NM
FLORANCE	66	3004511829	BASIN	DAKOTA	18O	27N	08W	SAN JUAN	NM
FLORANCE	67	3004511822	BASIN	DAKOTA	19O	27N	08W	SAN JUAN	NM
FLORANCE	67	3004511822	BLANCO	MESAVERDE	19O	27N	08W	SAN JUAN	NM
FLORANCE	67	3004511822	OTERO	CHACRA	19O	27N	08W	SAN JUAN	NM
FLORANCE	68	3004511782	BASIN	DAKOTA	20O	27N	08W	SAN JUAN	NM
FLORANCE	68	3004511782	WILDCAT	GALLUP	20O	27N	08W	SAN JUAN	NM
FLORANCE	69	3004529687	BASIN	FRUITLAND COAL	19B	27N	08W	SAN JUAN	NM
FLORANCE	70	3004529718	BLANCO S	PICTURED CLIFFS	20F	27N	08W	SAN JUAN	NM
FLORANCE	70	3004529718	BASIN	FRUITLAND COAL	20F	27N	08W	SAN JUAN	NM
FLORANCE	4A	3004526591	BLANCO	MESAVERDE	18D	27N	08W	SAN JUAN	NM
FLORANCE	4A	3004526591	OTERO	CHACRA	18D	27N	08W	SAN JUAN	NM

XTO ENERGY OPERATED WELLS

LEASE	WellNo	API	FIELD	RESERVOIR	SEC	TWP	RGE	COUNTY	STATE
FLORANCE	62F	3004531097	BASIN/BLANCO/OTERO	DAKOTA/MESAVERDE	20F	27N	08W	SAN JUAN	NM
FLORANCE	62M	3004529273	BASIN	DAKOTA	20G	27N	08W	SAN JUAN	NM
FLORANCE	62M	3004529273	BLANCO	MESAVERDE	20G	27N	08W	SAN JUAN	NM
FLORANCE	63E	3004524595	BASIN	DAKOTA	17B	27N	08W	SAN JUAN	NM
FLORANCE	63E	3004524595	BLANCO	MESAVERDE	17B	27N	08W	SAN JUAN	NM
FLORANCE	63ECDP				17B	27N	08W	SAN JUAN	NM
FLORANCE	63F	3004531127	BLANCO	MESAVERDE	17F	27N	08W	SAN JUAN	NM
FLORANCE	63F	3004531127	BASIN	DAKOTA	17F	27N	08W	SAN JUAN	NM
FLORANCE	63M	3004511871	BASIN	DAKOTA	17E	27N	08W	SAN JUAN	NM
FLORANCE	63M	3004511871	BLANCO	MESAVERDE	17E	27N	08W	SAN JUAN	NM
FLORANCE	64 CDP		BASIN	DAKOTA	17O	27N	08W	SAN JUAN	NM
FLORANCE	64F	3004531126	BLANCO	MESAVERDE	17P	27N	08W	SAN JUAN	NM
FLORANCE	64F	3004531126	BASIN/BLANCO/OTERO	DK/MV/CH	17P	27N	08W	SAN JUAN	NM
FLORANCE	64M	3004531125	BASIN	DAKOTA	17K	27N	08W	SAN JUAN	NM
FLORANCE	64M	3004531125	BLANCO	MESAVERDE	17K	27N	08W	SAN JUAN	NM
FLORANCE	65 CDP				18E	27N	08W	SAN JUAN	NM
FLORANCE	65M		BASIN	DAKOTA	18M	27N	08W	SAN JUAN	NM
FLORANCE	65M		BLANCO	MESAVERDE	18M	27N	08W	SAN JUAN	NM
FLORANCE	66E	3004525585	BASIN	DAKOTA	18B	27N	08W	SAN JUAN	NM
FLORANCE	66F	3004531016	BASIN	DAKOTA	18A	27N	08W	SAN JUAN	NM
FLORANCE	68 CDP				20O	27N	08W	SAN JUAN	NM
FLORANCE	69R	3004530629	BASIN	FRUITLAND COAL	19O	27N	08W	SAN JUAN	NM
FLORANCE CDP					19O	27N	08W	SAN JUAN	NM
FLORANCE D	1	3004506342	BLANCO S	PICTURED CLIFFS	21I	27N	08W	SAN JUAN	NM
FLORANCE D	2	3004506548	BLANCO S	PICTURED CLIFFS	17B	27N	08W	SAN JUAN	NM
FLORANCE D	3	3004506543	BLANCO S	PICTURED CLIFFS	17D	27N	08W	SAN JUAN	NM
FLORANCE D	5	3004506451	BLANCO S	PICTURED CLIFFS	18P	27N	08W	SAN JUAN	NM
FLORANCE D	7	3004506313	BLANCO S	PICTURED CLIFFS	19O	27N	08W	SAN JUAN	NM
FLORANCE D	9	3004506453	BLANCO	MESAVERDE	17M	27N	08W	SAN JUAN	NM
FLORANCE D	9	3004506453	BLANCO S	PICTURED CLIFFS	17M	27N	08W	SAN JUAN	NM
FLORANCE D	9	3004506453	OTERO	CHACRA	17M	27N	08W	SAN JUAN	NM
FLORANCE D	11	3004506528	BLANCO	MESAVERDE	18G	27N	08W	SAN JUAN	NM
FLORANCE D	11	3004506528	BLANCO S	PICTURED CLIFFS	18G	27N	08W	SAN JUAN	NM
FLORANCE D	12	3004506416	BLANCO S	PICTURED CLIFFS	19B	27N	08W	SAN JUAN	NM
FLORANCE D	12	3004506416	BLANCO	MESAVERDE	19B	27N	08W	SAN JUAN	NM
FLORANCE D	13	3004506345	BLANCO S	PICTURED CLIFFS	20K	27N	08W	SAN JUAN	NM
FLORANCE D	13	3004506345	BLANCO	MESAVERDE	20K	27N	08W	SAN JUAN	NM
FLORANCE D	14	3004506347	BLANCO	MESAVERDE	21K	27N	08W	SAN JUAN	NM
FLORANCE D	14	3004506347	BLANCO S	PICTURED CLIFFS	21K	27N	08W	SAN JUAN	NM
FLORANCE D	14	3004506347	OTERO	CHACRA	21K	27N	08W	SAN JUAN	NM
FLORANCE D	15	3004506450	BLANCO S	PICTURED CLIFFS	17P	27N	08W	SAN JUAN	NM
FLORANCE D	16	3004511707	BLANCO S	PICTURED CLIFFS	20H	27N	08W	SAN JUAN	NM
FLORANCE D	17	3004520925	OTERO	CHACRA	17P	27N	08W	SAN JUAN	NM
FLORANCE D	10B	3004531086	BLANCO	MESAVERDE	17H	27N	08W	SAN JUAN	NM
FLORANCE D	13B	3004531081	BLANCO	MESAVERDE	20M	27N	08W	SAN JUAN	NM
FLORANCE D	14A	3004529246	BLANCO	MESAVERDE	21I	27N	08W	SAN JUAN	NM
FLORANCE D	14A CDP				21I	27N	08W	SAN JUAN	NM
FLORANCE D	14B	3004530819	BLANCO	MESAVERDE	21O	27N	08W	SAN JUAN	NM
FLORANCE D	4A	3004529258	BLANCO	MESAVERDE	20O	27N	08W	SAN JUAN	NM
FLORANCE D	4B	3004531082	BLANCO/OTERO	MESAVERDE/CHACRA	20I	27N	08W	SAN JUAN	NM
FLORANCE D	8R			PICTURED CLIFFS	20	27N	08W	SAN JUAN	NM
FOGELSON GAS COM	1	3004509122	BASIN	DAKOTA	26P	30N	11W	SAN JUAN	NM
FOGELSON GAS COM	1E	3004530274	BASIN	DAKOTA	26N	30N	11W	SAN JUAN	NM
FOGELSON GAS COM	1R	3004530275	BASIN	DAKOTA	26I	30N	11W	SAN JUAN	NM
FOSTER	2E (WI)	3003923243	BASIN	DAKOTA	18L	26N	07W	RIO ARRIBA	NM
FRONTIER AZTEC A	1	3004506738	BASIN	DAKOTA	08D	27N	11W	SAN JUAN	NM
FRONTIER AZTEC B	1	3004506244	BASIN	DAKOTA	28L	27	11	SAN JUAN	NM
FROST, JACK A	1	3004506267	FULCHER KUTZ	PICTURED CLIFFS	26E	27N	10W	SAN JUAN	NM
FROST, JACK B	1	3004506222	ANGELS PEAK	GALLUP	27P	27N	10W	SAN JUAN	NM
FROST, JACK B	1	3004506222	BASIN	DAKOTA	27P	27N	10W	SAN JUAN	NM
FROST, JACK B	2	3004506295	BASIN	DAKOTA	27D	27N	10W	SAN JUAN	NM
FROST, JACK B	1E	3004524356	ANGELS PEAK	GALLUP	27M	27N	10W	SAN JUAN	NM
FROST, JACK B	1E	3004524356	BASIN	DAKOTA	27M	27N	10W	SAN JUAN	NM
FROST, JACK B	2E	3004524372	BASIN	DAKOTA	27H	27N	10W	SAN JUAN	NM
FROST, JACK B	2E	3004524372	ANGELS PEAK	GALLUP	27H	27N	10W	SAN JUAN	NM
FROST, JACK D	1	3004506266	BASIN	DAKOTA	26E	27N	10W	SAN JUAN	NM
FROST, JACK D	1E	3004524667	BASIN	DAKOTA	26N	27N	10W	SAN JUAN	NM
FROST, JACK GAS COM C	1	3004506232	BASIN	DAKOTA	26I	27N	10W	SAN JUAN	NM
FROST, JACK GAS COM C	1E	3004525783	BASIN	DAKOTA	26H	27N	10W	SAN JUAN	NM
FROST, JACK GAS COM E	1	3004511710	BASIN	DAKOTA	25D	27N	10W	SAN JUAN	NM
FROST, JACK GAS COM E	1E	3004525648	BASIN	DAKOTA	25M	27N	10W	SAN JUAN	NM
FULLERTON	1	3004507081	BASIN	DAKOTA	34A	28N	13W	SAN JUAN	NM
FULLERTON	1E	3004525247	BASIN	DAKOTA	34P	28N	13W	SAN JUAN	NM
GALLEGOS	4	3004521291	BASIN	DAKOTA	33O	26N	11W	SAN JUAN	NM
GALLEGOS	7	3004521353	BASIN	DAKOTA	34C	26N	11W	SAN JUAN	NM

XTO ENERGY OPERATED WELLS

LEASE	WellNo	API	FIELD	RESERVOIR	SEC	TWP	RGE	COUNTY	STATE
GALLEGOS	8	3004521317	BASIN	DAKOTA	34M	26N	11W	SAN JUAN	NM
GALLEGOS	8	3004521317	BASIN	FRUITLAND COAL	34M	26N	11W	SAN JUAN	NM
GALLEGOS	13	3004521891	BASIN	DAKOTA	35P	26N	11W	SAN JUAN	NM
GALLEGOS	4E	3004529095	BASIN	DAKOTA	33N	26N	11W	SAN JUAN	NM
GALLEGOS CANYON FEDERAL	1	3004520974	BASIN	DAKOTA	04K	25N	11W	SAN JUAN	NM
GALLEGOS CANYON FEDERAL	1E	3004529695	BASIN	DAKOTA	04E	25N	11W	SAN JUAN	NM
GALLEGOS COM	5	3004521306	BASIN	DAKOTA	32J	26N	11W	SAN JUAN	NM
GALLEGOS COM	6	3004521297	BASIN	DAKOTA	32F	26N	11W	SAN JUAN	NM
GALLEGOS COM	5E	3004530560	BASIN	DAKOTA	32K	26N	11W	SAN JUAN	NM
GALLEGOS COM	6E	3004529645	BASIN	DAKOTA	32G	26N	11W	SAN JUAN	NM
GALT, MN B	1R	3004529136	FULCHER KUTZ	PICTURED CLIFFS	06L	27N	10W	SAN JUAN	NM
GALT, MN B	1R	3004529136	BASIN	FRUITLAND COAL	06L	27N	10W	SAN JUAN	NM
GALT, MN B	1R	3004529136	BASIN	DAKOTA	06L	27N	10W	SAN JUAN	NM
GALT, MN B	1Y	3004530354	BASIN	DAKOTA	06K	27N	10W	SAN JUAN	NM
GALT, MN B	2R	3004530037	FULCHER KUTZ	PICTURED CLIFFS	06D	27N	10W	SAN JUAN	NM
GALT, MN F	1	3004506803	BASIN	FRUITLAND COAL	01M	27N	10W	SAN JUAN	NM
GALT, MN F	1R	3004530149	FULCHER KUTZ	PICTURED CLIFFS	01L	27N	10W	SAN JUAN	NM
GALT, MN F CDP				FRUITLAND COAL	01M	27N	10W	SAN JUAN	NM
GALT, MN H	1	3004506819	BASIN	DAKOTA	01L	27N	10W	SAN JUAN	NM
GALT, MN J	2	3004520365	BASIN	DAKOTA	06D	27N	10W	SAN JUAN	NM
GARCIA GAS COM B	1	3004507996	BLANCO	MESAVERDE	21H	29N	10W	SAN JUAN	NM
GARCIA GAS COM B	1	3004507996	BASIN	DAKOTA	21J	29N	10W	SAN JUAN	NM
GARCIA GAS COM B	1E	3004524649	BASIN	DAKOTA	21M	29N	10W	SAN JUAN	NM
GARCIA GAS COM B	1M	3004530834	BASIN	DAKOTA	21O	29N	10W	SAN JUAN	NM
GARCIA GAS COM B	1M	3004530834	BLANCO	MESAVERDE	21O	29N	10W	SAN JUAN	NM
GARTNER	1	3004513036	BASIN	DAKOTA	27D	26N	11W	SAN JUAN	NM
GARTNER	1E	3004531357	BASIN	DAKOTA	27A	26N	11W	SAN JUAN	NM
GARTNER	1E	3004531357	GALLEGOS	GALLUP	27A	26N	11W	SAN JUAN	NM
GAS PUMPING UNIT GROUP									
GERK GAS COM	1	3004507911	BLANCO	MESAVERDE	30B	29N	09W	SAN JUAN	NM
GERK GAS COM B	1	3004507886	BASIN	DAKOTA	30G	29N	09W	SAN JUAN	NM
GERK GAS COM B	1	3004507886	OTERO	CHACRA	30G	29N	09W	SAN JUAN	NM
GERK GAS COM B	1F	3004531286	BASIN	DAKOTA	19N	29N	09W	SAN JUAN	NM
GERK GAS COM B	1F	3004531286	BLANCO	MESAVERDE	19N	29N	09W	SAN JUAN	NM
GERK GAS COM B	1G	3004531285	BASIN	DAKOTA	30E	29N	09W	SAN JUAN	NM
GERK GAS COM B	1G	3004531285	BLANCO	MESAVERDE	30E	29N	09W	SAN JUAN	NM
GERK GAS COM B	1M	3004524953	BASIN	DAKOTA	19N	29N	09W	SAN JUAN	NM
GERK GAS COM B	1M	3004524953	BLANCO	MESAVERDE	19N	29N	09W	SAN JUAN	NM
GERK GAS COM C	1	3004520598	AZTEC	PICTURED CLIFFS	30H	29N	09W	SAN JUAN	NM
GINTHER	1	3004506586	BASIN	DAKOTA	13A	27N	13W	SAN JUAN	NM
GINTHER	1E	3004526286	BASIN	DAKOTA	13O	27N	13W	SAN JUAN	NM
GINTHER GAS COM	2E	3004524756	BASIN	DAKOTA	13E	27N	13W	SAN JUAN	NM
GONZALES GAS COM A	1	3004560259	AZTEC	PICTURED CLIFFS	20I	29N	10W	SAN JUAN	NM
GONZALES GAS COM A	1	3004560259	AZTEC	FRUITLAND	20I	29N	10W	SAN JUAN	NM
GORDON, JC A	1	3004506423	FULCHER KUTZ	PICTURED CLIFFS	22D	27N	10W	SAN JUAN	NM
GORDON, JC A 1 / D2	CDP				22D	27N	10W	SAN JUAN	NM
GORDON, JC B	1	3004506426	FULCHER KUTZ	PICTURED CLIFFS	24C	27N	10W	SAN JUAN	NM
GORDON, JC B	2	3004506362	FULCHER KUTZ	PICTURED CLIFFS	24K	27N	10W	SAN JUAN	NM
GORDON, JC C	1	3004513237	FULCHER KUTZ	PICTURED CLIFFS	23E	27N	10W	SAN JUAN	NM
GORDON, JC C	2	3004506367	FULCHER KUTZ	PICTURED CLIFFS	23K	27N	10W	SAN JUAN	NM
GORDON, JC D	1	3004506315	BASIN	DAKOTA	22P	27N	10W	SAN JUAN	NM
GORDON, JC D	2	3004506434	BASIN	DAKOTA	22D	27N	10W	SAN JUAN	NM
GORDON, JC D	3	3004513044	ANGELS PEAK	GALLUP	23K	27N	10W	SAN JUAN	NM
GORDON, JC D	4	3004506329	BASIN	DAKOTA	23P	27N	10W	SAN JUAN	NM
GORDON, JC D	5	3004506412	BASIN	DAKOTA	24C	27N	10W	SAN JUAN	NM
GORDON, JC D	1E	3004524101	BASIN	DAKOTA	22H	27N	10W	SAN JUAN	NM
GORDON, JC D	2E	3004524100	BASIN	DAKOTA	22M	27N	10W	SAN JUAN	NM
GORDON, JC D	2E	3004524100	ANGELS PEAK	GALLUP	22M	27N	10W	SAN JUAN	NM
GORDON, JC D	3E	3004524726	BASIN	DAKOTA	23C	27N	10W	SAN JUAN	NM
GORDON, JC D	4E	3004525581	BASIN	DAKOTA	23B	27N	10W	SAN JUAN	NM
GORDON, JC D	5E	3004525626	BASIN	DAKOTA	24K	27N	10W	SAN JUAN	NM
GORDON, JC E	1	3004526860	BASIN	FRUITLAND COAL	23K	27N	10W	SAN JUAN	NM
GOTUR	1	3004525257	UTE DOME	PARADOX	08A	31N	14W	SAN JUAN	NM
GRACIA STATE 32-L	3	3004528694	BASIN	FRUITLAND COAL	32L	26N	11W	SAN JUAN	NM
GRAHAM COM	1	3004511918	BASIN	DAKOTA	09A	27N	08W	SAN JUAN	NM
GREGORY FEDERAL A	1	3003925278	BLANCO	MESAVERDE	27D	28N	04W	RIO ARRIIBA	NM
GREGORY FEDERAL A	1A	3003926923	BLANCO	MESAVERDE	27	28N	04W	SAN JUAN	NM
HANCOCK GAS COM	1	3004509487	BASIN	DAKOTA	15L	30N	12W	SAN JUAN	NM
HANCOCK GAS COM	2	3004530087	BASIN	FRUITLAND COAL	15L	30N	12W	SAN JUAN	NM
HANCOCK GAS COM	1E	3004525250	BASIN	DAKOTA	15I	30N	12W	SAN JUAN	NM
HANEY GAS COM B	1	3004507995	BASIN	DAKOTA	20I	29N	10W	SAN JUAN	NM
HANEY GAS COM B	1E	3004524646	BASIN	DAKOTA	20M	29N	10W	SAN JUAN	NM
HANSON	1	3004521298	BASIN	DAKOTA	06B	25N	10W	SAN JUAN	NM
HANSON	2	3004521385	BASIN	DAKOTA	06L	25N	10W	SAN JUAN	NM
HANSON	3	3004521428	BASIN	DAKOTA	05D	25N	10W	SAN JUAN	NM

XTO ENERGY OPERATED WELLS

LEASE	WellNo	API	FIELD	RESERVOIR	SEC	TWP	RGE	COUNTY	STATE
HANSON	2E		BASIN	DAKOTA	06	25N	10W	SAN JUAN	NM
HARE GAS COM B	1	3004508047	BASIN	DAKOTA	23G	29N	11W	SAN JUAN	NM
HARE GAS COM B	1E	3004523732	BASIN	DAKOTA	23E	29N	11W	SAN JUAN	NM
HARE GAS COM C	1	3004507771	BASIN	DAKOTA	25M	29N	10W	SAN JUAN	NM
HARE GAS COM C	1E	3004523566	BASIN	DAKOTA	25F	29N	10W	SAN JUAN	NM
HARE GAS COM C	1F	3004531255	BASIN	DAKOTA	25K	29N	10W	SAN JUAN	NM
HARE GAS COM C	1F	3004531255	BLANCO	MESAVERDE	25K	29N	10W	SAN JUAN	NM
HARE GAS COM D	1	3004508303	BASIN	DAKOTA	14I	29N	11W	SAN JUAN	NM
HARE GAS COM D	1E	3004523859	BASIN	DAKOTA	14G	29N	11W	SAN JUAN	NM
HARE GAS COM F	1	3004523549	OTERO	CHACRA	23G	29N	11W	SAN JUAN	NM
HARE GAS COM I	1	3004525891	OTERO	CHACRA	23E	29N	11W	SAN JUAN	NM
HARE GAS COM J	1	3004526056	OTERO	CHACRA	14J	29N	11W	SAN JUAN	NM
HARGRAVE, RP B	2	3004521057	BASIN	FRUITLAND COAL	04K	27N	10W	SAN JUAN	NM
HARGRAVE, RP B	2	3004521057	FULCHER KUTZ	PICTURED CLIFFS	04K	27N	10W	SAN JUAN	NM
HARGRAVE, RP D	1	3004506648	FULCHER KUTZ	PICTURED CLIFFS	09K	27N	10W	SAN JUAN	NM
HARGRAVE, RP F	2	3004521056	FULCHER KUTZ	PICTURED CLIFFS	16L	27N	10W	SAN JUAN	NM
HARGRAVE, RP F	3	3004521716	FULCHER KUTZ	PICTURED CLIFFS	16E	27N	10W	SAN JUAN	NM
HARGRAVE, RP G	1	3004506882	FULCHER KUTZ	PICTURED CLIFFS	03E	27N	10W	SAN JUAN	NM
HARGRAVE, RP H	1	3004506747	BASIN	DAKOTA	09B	27N	10W	SAN JUAN	NM
HARGRAVE, RP H	1E	3004526282	BASIN	DAKOTA	09J	27N	10W	SAN JUAN	NM
HARGRAVE, RP J	1	3004506776	BASIN	DAKOTA	03N	27N	10W	SAN JUAN	NM
HARGRAVE, RP J	1E	3004524662	BASIN	DAKOTA	03F	27N	10W	SAN JUAN	NM
HARGRAVE, RP K	1	3004506458	BASIN	DAKOTA	16M	27N	10W	SAN JUAN	NM
HARGRAVE, RP K	1E	3004525635	BASIN	DAKOTA	16C	27N	10W	SAN JUAN	NM
HARGRAVE, RP L	1	3004506801	BASIN	DAKOTA	04M	27N	10W	SAN JUAN	NM
HARGRAVE, RP L	1E	3004524877	BASIN	DAKOTA	04D	27N	10W	SAN JUAN	NM
HARGRAVE, RP M	1	3004530148	FULCHER KUTZ	PICTURED CLIFFS	09C	27N	10W	SAN JUAN	NM
HARTMAN	1R	3004530686	FULCHER KUTZ	PICTURED CLIFFS	28D	29N	11W	SAN JUAN	NM
HUBBELL	20	3004529441	FULCHER KUTZ	PICTURED CLIFFS	29P	28N	10W	SAN JUAN	NM
HUBBELL GAS COM	1	3004507151	FULCHER KUTZ	PICTURED CLIFFS	29K	28N	10W	SAN JUAN	NM
HUBBELL GAS COM	2	3004530233	BASIN	FRUITLAND COAL	29L	28N	10W	SAN JUAN	NM
HUBBELL GAS COM B	1	3004507120	BASIN	DAKOTA	30M	28N	10W	SAN JUAN	NM
HUBBELL GAS COM B	1E	3004524669	BASIN	DAKOTA	30P	28N	10W	SAN JUAN	NM
HUBBELL GAS COM C	1	3004507127	BASIN	DAKOTA	29N	28N	10W	SAN JUAN	NM
HUBBELL GAS COM C	1E	3004524114	BASIN	DAKOTA	29I	28N	10W	SAN JUAN	NM
HUBBELL, AR A	1	3004507155	FULCHER KUTZ	PICTURED CLIFFS	30K	28N	10W	SAN JUAN	NM
HUN NE PAH	1	3004521214	BASIN	DAKOTA	10E	25N	11W	SAN JUAN	NM
HUN NE PAH	1E	3004529682	BASIN	DAKOTA	10M	25N	11W	SAN JUAN	NM
JICARILLA APACHE	1	3003906263	BLANCO SOUTH	PICTURED CLIFFS	33D	26N	05W	RIO ARRIBA	NM
JICARILLA APACHE	2	3003906215	BLANCO SOUTH	PICTURED CLIFFS	33P	26N	05W	RIO ARRIBA	NM
JICARILLA APACHE	3	3003906260	OTERO	CHACRA	34D	26N	05W	RIO ARRIBA	NM
JICARILLA APACHE	3	3003906260	BLANCO SOUTH	PICTURED CLIFFS	34D	26N	05W	RIO ARRIBA	NM
JICARILLA APACHE	4	3003906209	BLANCO SOUTH	PICTURED CLIFFS	34P	26N	05W	RIO ARRIBA	NM
JICARILLA APACHE	5	3003906339	BLANCO SOUTH	PICTURED CLIFFS	28D	26N	05W	RIO ARRIBA	NM
JICARILLA APACHE	6	3003906294	BLANCO SOUTH	PICTURED CLIFFS	28J	26N	05W	RIO ARRIBA	NM
JICARILLA APACHE	7	3003906336	BLANCO SOUTH	PICTURED CLIFFS	27D	26N	05W	RIO ARRIBA	NM
JICARILLA APACHE	8	3003906280	BLANCO SOUTH	PICTURED CLIFFS	27P	26N	05W	RIO ARRIBA	NM
JICARILLA APACHE	8	3003906280	BASIN	DAKOTA	27P	26N	05W	RIO ARRIBA	NM
JICARILLA APACHE	9	3003908101	BASIN	DAKOTA	28A	26N	05W	RIO ARRIBA	NM
JICARILLA APACHE	9	3003908101	BLANCO	MESAVERDE	28A	26N	05W	RIO ARRIBA	NM
JICARILLA APACHE	10	3003908120	TAPACITO	GALLUP	27B	26N	05W	RIO ARRIBA	NM
JICARILLA APACHE	10	3003908120	BLANCO SOUTH	PICTURED CLIFFS	27B	26N	05W	RIO ARRIBA	NM
JICARILLA APACHE	10	3003908120	BASIN	DAKOTA	27B	26N	05W	RIO ARRIBA	NM
JICARILLA APACHE	11	3003908149	BLANCO	MESAVERDE	28M	26N	05W	RIO ARRIBA	NM
JICARILLA APACHE	11	3003908149	BASIN	DAKOTA	28M	26N	05W	RIO ARRIBA	NM
JICARILLA APACHE	11	3003908149	BLANCO SOUTH	PICTURED CLIFFS	28M	26N	05W	RIO ARRIBA	NM
JICARILLA APACHE	11	3003908149	OTERO	CHACRA	28M	26N	05W	RIO ARRIBA	NM
JICARILLA APACHE	12	3003920002	OTERO	CHACRA	33A	26N	05W	RIO ARRIBA	NM
JICARILLA APACHE	12	3003920002	BASIN	DAKOTA	33A	26N	05W	RIO ARRIBA	NM
JICARILLA APACHE	12	3003920002	BLANCO	MESAVERDE	33A	26N	05W	RIO ARRIBA	NM
JICARILLA APACHE	13	3003920006	BLANCO SOUTH	PICTURED CLIFFS	33M	26N	05W	RIO ARRIBA	NM
JICARILLA APACHE	13	3003920006	OTERO	CHACRA	33M	26N	05W	RIO ARRIBA	NM
JICARILLA APACHE	13	3003920006	BLANCO	MESAVERDE	33M	26N	05W	RIO ARRIBA	NM
JICARILLA APACHE	13	3003920006	BASIN	DAKOTA	33M	26N	05W	RIO ARRIBA	NM
JICARILLA APACHE	14	3003920140	BLANCO	MESAVERDE	34M	26N	05W	RIO ARRIBA	NM
JICARILLA APACHE	14	3003920140	BLANCO SOUTH	PICTURED CLIFFS	34M	26N	05W	RIO ARRIBA	NM
JICARILLA APACHE	14	3003920140	BASIN	DAKOTA	34M	26N	05W	RIO ARRIBA	NM
JICARILLA APACHE	14	3003920140	OTERO	CHACRA	34M	26N	05W	RIO ARRIBA	NM
JICARILLA APACHE	15	3003920344	BLANCO SOUTH	PICTURED CLIFFS	33G	26N	05W	RIO ARRIBA	NM
JICARILLA APACHE	16	3003920529	OTERO	CHACRA	34I	26N	05W	RIO ARRIBA	NM
JICARILLA APACHE	16	3003920529	BLANCO	MESAVERDE	34I	26N	05W	RIO ARRIBA	NM
JICARILLA APACHE	16	3003920529	BASIN	DAKOTA	34I	26N	05W	RIO ARRIBA	NM
JICARILLA APACHE	17	3003920940	BLANCO SOUTH	PICTURED CLIFFS	34H	26N	05W	RIO ARRIBA	NM
JICARILLA APACHE	18	3003921256	BLANCO SOUTH	PICTURED CLIFFS	28I	26N	05W	RIO ARRIBA	NM
JICARILLA APACHE	19	3003921502	BLANCO SOUTH	PICTURED CLIFFS	28B	26N	05W	RIO ARRIBA	NM

XTO ENERGY OPERATED WELLS

LEASE	WellNo	API	FIELD	RESERVOIR	SEC	TWP	RGE	COUNTY	STATE
JICARILLA APACHE	19	3003921502	OTERO	CHACRA	28B	26N	05W	RIO ARRIBA	NM
JICARILLA APACHE	20	3003921819	BASIN	FRUITLAND COAL	27M	26N	05W	RIO ARRIBA	NM
JICARILLA APACHE	20	3003921819	BLANCO SOUTH	PICTURED CLIFFS	27M	26N	5W	RIO ARRIBA	NM
JICARILLA APACHE	20	3003921819	OTERO	CHACRA	27M	26N	5W	RIO ARRIBA	NM
JICARILLA APACHE	10E	3003922433	BASIN	DAKOTA	27C	26N	05W	RIO ARRIBA	NM
JICARILLA APACHE	11E	3003922460	BASIN	DAKOTA	28C	26N	05W	RIO ARRIBA	NM
JICARILLA APACHE	11E	3003922460	BLANCO	MESAVERDE	28C	26N	05W	RIO ARRIBA	NM
JICARILLA APACHE	12E	3003922590	BASIN	DAKOTA	33J	26N	05W	RIO ARRIBA	NM
JICARILLA APACHE	13E	3003922446	BLANCO	MESAVERDE	33E	26N	05W	RIO ARRIBA	NM
JICARILLA APACHE	13E	3003922446	BASIN	DAKOTA	33E	26N	05W	RIO ARRIBA	NM
JICARILLA APACHE	13E	3003922446	OTERO	CHACRA	33E	26N	05W	RIO ARRIBA	NM
JICARILLA APACHE	14E	3003922591	BLANCO	MESAVERDE	34F	26N	05W	RIO ARRIBA	NM
JICARILLA APACHE	14E	3003922591	BASIN	DAKOTA	34F	26N	05W	RIO ARRIBA	NM
JICARILLA APACHE	16E	3003922434	BLANCO	MESAVERDE	34A	26N	05W	RIO ARRIBA	NM
JICARILLA APACHE	16E	3003922434	BASIN DAKOTA	DAKOTA	34A	26N	05W	RIO ARRIBA	NM
JICARILLA APACHE	8E	3003922588	BASIN	DAKOTA	27K	26N	05W	RIO ARRIBA	NM
JICARILLA APACHE	8E	3003922588	BLANCO	MESAVERDE	27K	26N	05W	RIO ARRIBA	NM
JICARILLA APACHE	9E	3003922589	BASIN	DAKOTA	28O	26N	05W	RIO ARRIBA	NM
JICARILLA APACHE	9E	3003922589	BLANCO	MESAVERDE	28O	26N	05W	RIO ARRIBA	NM
JICARILLA APACHE CDP					34	26N	05W	RIO ARRIBA	NM
JOHNSON GAS COM B	1	3004513043	BASIN	DAKOTA	21H	27N	10W	SAN JUAN	NM
JOHNSON GAS COM B	1E	3004524166	BASIN	DAKOTA	21I	27N	10W	SAN JUAN	NM
JOHNSON GAS COM D	1	3004509518	BASIN	DAKOTA	15G	30N	12W	SAN JUAN	NM
JOHNSON GAS COM D	2	3004530088	BASIN	FRUITLAND COAL	15G	30N	12W	SAN JUAN	NM
JOHNSON GAS COM D	1E	3004525265	BASIN	DAKOTA	15E	30N	12W	SAN JUAN	NM
JOHNSON, EJ C	1E	3004524206	BASIN	DAKOTA	21C	27N	10W	SAN JUAN	NM
JONES GAS COM C	1E	3004524956	BASIN	DAKOTA	08E	29N	11W	SAN JUAN	NM
JONES GAS COM C	1X	3004508460	BASIN	DAKOTA	08N	29N	11W	SAN JUAN	NM
KELLY, LC	1	3004509815	BASIN	DAKOTA	05M	30N	12W	SAN JUAN	NM
KELLY, LC	2	3004509986	BASIN	DAKOTA	05B	30N	12W	SAN JUAN	NM
KELLY, LC	3	3004509934	BASIN	DAKOTA	04F	30N	12W	SAN JUAN	NM
KELLY, LC	3	3004509934	FLORA VISTA	GALLUP	04F	30N	12W	SAN JUAN	NM
KELLY, LC	5	3004509869	BASIN	DAKOTA	03I	30N	12W	SAN JUAN	NM
KELLY, LC	5	3004509869	FLORA VISTA	GALLUP	03I	30N	12W	SAN JUAN	NM
KELLY, LC	5	3004509869	BLANCO	MESAVERDE	03I	30N	12W	SAN JUAN	NM
KELLY, LC	6	3004520392	BLANCO	MESAVERDE	11B	30N	12W	SAN JUAN	NM
KELLY, LC	7	3004530188	AZTEC	PICTURED CLIFFS	04L	30N	12W	SAN JUAN	NM
KELLY, LC	7	3004530188	BASIN	FRUITLAND COAL	04L	30N	12W	SAN JUAN	NM
KELLY, LC	8	3004530665	BASIN	FRUITLAND COAL	03H	30N	12W	SAN JUAN	NM
KELLY, LC	8	3004530665	AZTEC	PICTURED CLIFFS	03H	30N	12W	SAN JUAN	NM
KELLY, LC	9	3004530697	BASIN	FRUITLAND COAL	03M	30N	12W	SAN JUAN	NM
KELLY, LC	9	3004530697	CHOZA MESA	PICTURED CLIFFS	03M	30N	12W	SAN JUAN	NM
KELLY, LC	10	3004530776	AZTEC	PICTURED CLIFFS	05J	30N	12W	SAN JUAN	NM
KELLY, LC	11	3004531114	AZTEC	PICTURED CLIFFS	05M	30N	12W	SAN JUAN	NM
KELLY, LC	11	3004531114	BASIN	FRUITLAND COAL	05M	30N	12W	SAN JUAN	NM
KELLY, LC	12	3004531113	AZTEC	PICTURED CLIFFS	05A	30N	12W	SAN JUAN	NM
KELLY, LC	12	3004531113	BASIN	FRUITLAND COAL	05A	30N	12W	SAN JUAN	NM
KELLY, LC	1E	3004525349	BASIN	DAKOTA	05C	30N	12W	SAN JUAN	NM
KELLY, LC	2E	3004525350	BASIN	DAKOTA	05I	30N	12W	SAN JUAN	NM
KELLY, LC	3E	3004525602	BASIN	DAKOTA	04H	30N	12W	SAN JUAN	NM
KELLY, LC	3E	3004525602	FLORA VISTA	GALLUP	04H	30N	12W	SAN JUAN	NM
KELLY, LC	4E	3004525843	FLORA VISTA	GALLUP	03D	30N	12W	SAN JUAN	NM
KELLY, LC	4E	3004525843	BLANCO	MESAVERDE	03D	30N	12W	SAN JUAN	NM
KELLY, LC	4E	3004525843	BASIN	DAKOTA	03D	30N	12W	SAN JUAN	NM
KELLY, LC	5A	3004529252	BLANCO	MESAVERDE	03K	30N	12W	SAN JUAN	NM
KELLY, LC	5M	3004530761	BLANCO	MESAVERDE	03A	30N	12W	SAN JUAN	NM
KELLY, LC	5M	3004530761	BASIN	DAKOTA	03A	30N	12W	SAN JUAN	NM
KELLY, LC	6A	3004526120	BLANCO	MESAVERDE	11D	30N	12W	SAN JUAN	NM
KELLY, LC	6A	3004526120	BASIN	FRUITLAND COAL	11D	30N	12W	SAN JUAN	NM
KEYS GAS COM B	1	3004507743	AZTEC	PICTURED CLIFFS	32D	29N	10W	SAN JUAN	NM
KEYS GAS COM C	1	3004507785	AZTEC	PICTURED CLIFFS	29N	29N	10W	SAN JUAN	NM
KEYS GAS COM C	1	3004507785	AZTEC	FRUITLAND	29N	29N	10W	SAN JUAN	NM
KEYS GAS COM D	1	3004507797	BASIN	DAKOTA	29N	29N	10W	SAN JUAN	NM
KEYS GAS COM D	1E	3004523729	BASIN	DAKOTA	29I	29N	10W	SAN JUAN	NM
KRAUSE WN FEDERAL	1	3004506972	BASIN	DAKOTA	32M	28N	11W	SAN JUAN	NM
KRAUSE WN FEDERAL	1	3004506972	KUTZ	GALLUP	32M	28N	11W	SAN JUAN	NM
KRAUSE WN FEDERAL	1E	3004524210	BASIN	DAKOTA	32C	28N	11W	SAN JUAN	NM
KRAUSE WN FEDERAL	1R	3004530702	BASIN	DAKOTA	32L	28N	11W	SAN JUAN	NM
KRAUSE WN FEDERAL	1R	3004530702	KUTZ	GALLUP	32L	28N	11W	SAN JUAN	NM
KUTZ DEEP GAS COM D	1	3004507230	BASIN	DAKOTA	27A	28N	10W	SAN JUAN	NM
KUTZ DEEP GAS COM D	1E	3004524112	BASIN	DAKOTA	27I	28N	10W	SAN JUAN	NM
KUTZ DEEP GAS COM D	1E	3004524112	OTERO	CHACRA	27I	28N	10W	SAN JUAN	NM
KUTZ DEEP TEST C	2	3004521055	FULCHER KUTZ	PICTURED CLIFFS	27F	28N	10W	SAN JUAN	NM
KUTZ DEEP TEST C	2	3004521055	KUTZ	FRUITLAND	27F	28N	10W	SAN JUAN	NM
KUTZ DEEP TEST INC A	1	3004507128	FULCHER KUTZ	PICTURED CLIFFS	27O	28N	10W	SAN JUAN	NM

XTO ENERGY OPERATED WELLS

LEASE	WellNo	API	FIELD	RESERVOIR	SEC	TWP	RGE	COUNTY	STATE
KUTZ FEDERAL	10	3004507477	BASIN	DAKOTA	18G	28N	10W	SAN JUAN	NM
KUTZ FEDERAL	11	3004507267	BASIN	DAKOTA	20N	28N	10W	SAN JUAN	NM
KUTZ FEDERAL	12	3004507255	BASIN	DAKOTA	21M	28N	10W	SAN JUAN	NM
KUTZ FEDERAL	13	3004513070	BASIN	DAKOTA	33K	28N	10W	SAN JUAN	NM
KUTZ FEDERAL	11E	3004530764	BASIN	DAKOTA	20C	28N	10W	SAN JUAN	NM
KUTZ FEDERAL	12E	3004529779	BASIN	DAKOTA	21D	28N	10W	SAN JUAN	NM
KUTZ FEDERAL	13E	3004531155	BASIN	DAKOTA	33D	28N	10W	SAN JUAN	NM
KUTZ FEDERAL B	1	3004526054	OTERO	CHACRA	22H	28N	10W	SAN JUAN	NM
KUTZ FEDERAL C	1	3004526055	OTERO	CHACRA	27G	28N	10W	SAN JUAN	NM
KUTZ FEDERAL GAS COM A	1	3004526069	OTERO	CHACRA	08M	28N	10W	SAN JUAN	NM
KUTZ J FEDERAL	1	3004511610	BASIN	DAKOTA	01B	27N	10W	SAN JUAN	NM
KUTZ J FEDERAL	2	3004506909	BASIN	DAKOTA	06B	27N	10W	SAN JUAN	NM
KUTZ J FEDERAL	1E	3004531135	BASIN	DAKOTA	01J	27N	10W	SAN JUAN	NM
KUTZ J FEDERAL	2E	3004530755	BASIN	DAKOTA	06I	27N	10W	SAN JUAN	NM
LEFKOVITZ GAS COM	1X	3004507921	AZTEC	PICTURED CLIFFS	25A	29N	10W	SAN JUAN	NM
LEFKOVITZ GAS COM B	1	3004507897	BASIN	DAKOTA	25A	29N	10W	SAN JUAN	NM
LEFKOVITZ GAS COM B	1A	3004525945	BLANCO	MESAVERDE	25G	29N	10W	SAN JUAN	NM
LEFKOVITZ GAS COM B	1E	3004525305	BLANCO	MESAVERDE	25P	29N	10W	SAN JUAN	NM
LEFKOVITZ GAS COM B	1E	3004525305	BASIN	DAKOTA	25P	29N	10W	SAN JUAN	NM
LEFKOVITZ GAS COM B	1F		BASIN	DAKOTA	25	29N	10W	SAN JUAN	NM
LEFKOVITZ GAS COM B	1F		BLANCO	MESAVERDE	25	29N	10W	SAN JUAN	NM
LITTLE STINKER	1	3004525532	BASIN	FRUITLAND COAL	11J	30N	12W	SAN JUAN	NM
LITTLE STINKER	1M	3004530754	BLANCO	MESAVERDE	11H	30N	12W	SAN JUAN	NM
LITTLE STINKER	1M	3004530754	BASIN	DAKOTA	11H	30N	12W	SAN JUAN	NM
MADDOX GAS COM A	1	3004507786	AZTEC	PICTURED CLIFFS	27M	29N	10W	SAN JUAN	NM
MADDOX GAS COM B	1	3004507782	AZTEC	PICTURED CLIFFS	27O	29N	10W	SAN JUAN	NM
MADDOX GAS COM C	1	3004507773	BASIN	DAKOTA	27M	29N	10W	SAN JUAN	NM
MADDOX GAS COM C	1E	3004523728	BASIN	DAKOTA	27P	29N	10W	SAN JUAN	NM
MARTIN C FEDERAL	1	3004506916	BASIN	DAKOTA	03B	27N	10W	SAN JUAN	NM
MARTIN C FEDERAL	1E	3004530763	BASIN	DAKOTA	03P	27N	10W	SAN JUAN	NM
MARTIN GAS COM	1	3004506563	BASIN	DAKOTA	15A	27N	10W	SAN JUAN	NM
MARTIN GAS COM	1E	3004524481	BASIN	DAKOTA	15J	27N	10W	SAN JUAN	NM
MARTIN GAS COM B	1	3004507051	BASIN	DAKOTA	31G	28N	10W	SAN JUAN	NM
MARTIN GAS COM B	1E	3004524880	BASIN	DAKOTA	31P	28N	10W	SAN JUAN	NM
MARTIN GAS COM B	1E	3004524880	FULCHER KUTZ	PICTURED CLIFFS	31P	28N	10W	SAN JUAN	NM
MARTIN GAS COM C	1	3004506654	BASIN	DAKOTA	11K	27N	10W	SAN JUAN	NM
MARTIN GAS COM C	2	3004531134	BASIN	DAKOTA	11J	27N	10W	SAN JUAN	NM
MARTIN GAS COM E	1	3004506511	BASIN	DAKOTA	15L	27N	10W	SAN JUAN	NM
MARTIN GAS COM E	1E	3004524236	BASIN	DAKOTA	15C	27N	10W	SAN JUAN	NM
MARTIN GAS COM F	1E	3004524725	BASIN	DAKOTA	14N	27N	10W	SAN JUAN	NM
MARTIN GAS COM F	1R	3004525625	BASIN	DAKOTA	14F	27N	10W	SAN JUAN	NM
MARTIN GAS COM G	1	3004506565	BASIN	DAKOTA	14B	27N	10W	SAN JUAN	NM
MARTIN GAS COM G	1E	3004524205	BASIN	DAKOTA	14J	27N	10W	SAN JUAN	NM
MARTIN, EE A	1	3004506493	FULCHER KUTZ	PICTURED CLIFFS	14K	27N	10W	SAN JUAN	NM
MARTIN, EE C	1	3004506562	FULCHER KUTZ	PICTURED CLIFFS	14A	27N	10W	SAN JUAN	NM
MARTINEZ GAS COM B	1	3004507991	AZTEC	PICTURED CLIFFS	24L	29N	10W	SAN JUAN	NM
MARTINEZ GAS COM F	1	3004507998	BASIN	DAKOTA	24L	29N	10W	SAN JUAN	NM
MARTINEZ GAS COM F	1E	3004523565	BASIN	DAKOTA	24P	29N	10W	SAN JUAN	NM
MARTINEZ GAS COM G	1	3004512172	BLANCO	MESAVERDE	24A	29N	10W	SAN JUAN	NM
MARTINEZ GAS COM G	1	3004512172	BASIN	DAKOTA	24A	29N	10W	SAN JUAN	NM
MARTINEZ GAS COM G	1E	3004525568	BASIN	DAKOTA	24D	29N	10W	SAN JUAN	NM
MARTINEZ GAS COM G	1E	3004525568	BLANCO	MESAVERDE	24D	29N	10W	SAN JUAN	NM
MARTINEZ GAS COM G	1F		BASIN	DAKOTA	24	29N	10W	SAN JUAN	NM
MARTINEZ GAS COM G	1F		BLANCO	MESAVERDE	24	29N	10W	SAN JUAN	NM
MARTINEZ GAS COM G	1G	3004531256	BASIN	DAKOTA	24G	29N	10W	SAN JUAN	NM
MARTINEZ GAS COM G	1G	3004531256	BLANCO	MESAVERDE	24G	29N	10W	SAN JUAN	NM
MARTINEZ GAS COM I	1	3004522954	BLANCO	MESAVERDE	24K	29N	10W	SAN JUAN	NM
MARTINEZ GAS COM I	1A	3004525944	BLANCO	MESAVERDE	24O	29N	10W	SAN JUAN	NM
MASDEN GAS COM	1	3004507894	BASIN	DAKOTA	28A	29N	11W	SAN JUAN	NM
MASDEN GAS COM	1E	3004524003	BASIN	DAKOTA	28D	29N	11W	SAN JUAN	NM
MCADAMS, CA	3	3004506905	FULCHER KUTZ	PICTURED CLIFFS	05C	27N	10W	SAN JUAN	NM
MCADAMS, CA	4	3004521058	FULCHER KUTZ	PICTURED CLIFFS	05A	27N	10W	SAN JUAN	NM
MCADAMS, CA B	1	3004506243	BASIN	DAKOTA	28J	27N	10W	SAN JUAN	NM
MCADAMS, CA B	1	3004506243	ANGELS PEAK	GALLUP	28J	27N	10W	SAN JUAN	NM
MCADAMS, CA B	2	3004506258	BASIN	DAKOTA	28E	27N	10W	SAN JUAN	NM
MCADAMS, CA B	2	3004506258	ANGELS PEAK	GALLUP	28E	27N	10W	SAN JUAN	NM
MCADAMS, CA B	1E	3004526324	BASIN	DAKOTA	28M	27N	10W	SAN JUAN	NM
MCADAMS, CA B	1E	3004526324	ANGELS PEAK	GALLUP	28M	27N	10W	SAN JUAN	NM
MCADAMS, CA B	2E	3004526323	BASIN	DAKOTA	28B	27N	10W	SAN JUAN	NM
MCADAMS, CA B	2E	3004526323	ANGELS PEAK	GALLUP	28B	27N	10W	SAN JUAN	NM
MCADAMS, CA C	1	3004506790	BASIN	DAKOTA	05P	27N	10W	SAN JUAN	NM
MCADAMS, CA C	2	3004506845	BASIN	DAKOTA	05K	27N	10W	SAN JUAN	NM
MCADAMS, CA C	1E	3004524663	BASIN	DAKOTA	05B	27N	10W	SAN JUAN	NM
MCADAMS, CA C	2E	3004524664	BASIN	DAKOTA	05F	27N	10W	SAN JUAN	NM
MCADAMS, CA D	1	3004511561	ANGELS PEAK	GALLUP	20K	27N	10W	SAN JUAN	NM

XTO ENERGY OPERATED WELLS

LEASE	WellNo	API	FIELD	RESERVOIR	SEC	TWP	RGE	COUNTY	STATE
MCADAMS, CA D	1	3004511561	BASIN	DAKOTA	20K	27N	10W	SAN JUAN	NM
MCADAMS, CA D	2	3004511562	BASIN	DAKOTA	20G	27N	10W	SAN JUAN	NM
MCADAMS, CA D	2	3004511562	ANGEL PEAK	GALLUP	20G	27N	10W	SAN JUAN	NM
MCADAMS, CA D	1E	3004525637	BASIN	DAKOTA	20C	27N	10W	SAN JUAN	NM
MCADAMS, CA D	2E	3004525638	BASIN	DAKOTA	20J	27N	10W	SAN JUAN	NM
MCCARTY GAS COM B	1	3004508200	BASIN	DAKOTA	16O	29N	11W	SAN JUAN	NM
MCCARTY GAS COM B	1E	3004524001	BASIN	DAKOTA	16G	29N	11W	SAN JUAN	NM
MCCOY CDP					28H	30N	12W	SAN JUAN	NM
MCCOY GAS COM C	1	3004509255	FLORA VISTA	MESAVERDE	28A	30N	12W	SAN JUAN	NM
MCCOY GAS COM D	1	3004509218	BASIN	DAKOTA	28H	30N	12W	SAN JUAN	NM
MCCOY GAS COM D	2	3004529665	BASIN	FRUITLAND COAL	28A	30N	12W	SAN JUAN	NM
MCCOY GAS COM D	3	3004531287	BASIN	FRUITLAND COAL	28E	30N	12W	SAN JUAN	NM
MCCOY GAS COM D	1E	3004524873	BASIN	DAKOTA	28E	30N	12W	SAN JUAN	NM
MCDANIEL GAS COM A	1	3004507881	WILDCAT	FARMINGTON	26H	29N	10W	SAN JUAN	NM
MCDANIEL GAS COM A	1	3004507881	AZTEC	PICTURED CLIFFS	26H	29N	10W	SAN JUAN	NM
MCDANIEL GAS COM A	1R	3004531064	AZTEC	PICTURED CLIFFS	26A	29N	10W	SAN JUAN	NM
MCDANIEL GAS COM B	1	3004507867	BASIN	DAKOTA	26H	29N	10W	SAN JUAN	NM
MCDANIEL GAS COM B	1E	3004523855	BASIN	DAKOTA	26F	29N	10W	SAN JUAN	NM
MCDANIEL GAS COM B	1R	3004530612	BASIN	DAKOTA	26A	29N	10W	SAN JUAN	NM
MCDANIEL GAS COM B	1R	3004530612	BLANCO	MESAVERDE	26A	29N	10W	SAN JUAN	NM
MCGRADY GAS COM C	1	3004524374	BASIN	DAKOTA	14F	27N	12W	SAN JUAN	NM
MCGRADY GAS COM C	1E	3004526094	BASIN	FRUITLAND COAL	14B	27N	12W	SAN JUAN	NM
MCGRADY GAS COM C	1E	3004526094	BASIN	DAKOTA	14B	27N	12W	SAN JUAN	NM
MCGRADY, HB A	1	3004506507	BASIN	DAKOTA	14L	27N	12W	SAN JUAN	NM
MCGRADY, HB A	2	3004506402	BASIN	DAKOTA	23E	27N	12W	SAN JUAN	NM
MCGRADY, HB A	1E	3004526095	BASIN	DAKOTA	14P	27N	12W	SAN JUAN	NM
MCGRADY, HB A	1E	3004526095	BASIN	FRUITLAND COAL	14P	27N	12W	SAN JUAN	NM
MCGRADY, HB A	2E	3004526104	BASIN	DAKOTA	23N	27N	12W	SAN JUAN	NM
MCGRADY, HB B	1	3004506322	BASIN	DAKOTA	24P	27N	12W	SAN JUAN	NM
MCGRADY, HB B	1E	3004525495	BASIN	DAKOTA	24N	27N	12W	SAN JUAN	NM
MCKENZIE A	2	3004530545	BASIN	FRUITLAND COAL	09B	30N	12W	SAN JUAN	NM
MCPHEE GAS COM	1	3004529296	BLANCO	MESAVERDE	01F	30N	12W	SAN JUAN	NM
MONTOYA COM	1	3004511227	BLANCO	MESAVERDE	25N	32N	13W	SAN JUAN	NM
MONTOYA COM	1A	3004524994	BLANCO	MESAVERDE	25P	32N	13W	SAN JUAN	NM
MONTOYA COM	1B	3004530389	BLANCO	MESAVERDE	25L	32N	13W	SAN JUAN	NM
MONTOYA COM	1C	3004530374	BLANCO	MESAVERDE	25J	32N	13W	SAN JUAN	NM
MORRIS CDP					10D	27N	10W	SAN JUAN	NM
MORRIS GAS COM	1	3004507817	BASIN	FRUITLAND COAL	26K	29N	10W	SAN JUAN	NM
MORRIS GAS COM	1	3004507817	AZTEC	PICTURED CLIFFS	26K	29N	10W	SAN JUAN	NM
MORRIS GAS COM	1R	3004530070	AZTEC	PICTURED CLIFFS	26M	29N	10W	SAN JUAN	NM
MORRIS GAS COM B	1	3004506712	BASIN	DAKOTA	10D	27N	10W	SAN JUAN	NM
MORRIS GAS COM B	1E	3004524666	BASIN	DAKOTA	10M	27N	10W	SAN JUAN	NM
MORRIS GAS COM C	1E	3004523567	BASIN	DAKOTA	26I	29N	10W	SAN JUAN	NM
MORRIS, CM A	1	3004506721	FULCHER KUTZ	PICTURED CLIFFS	10D	27N	10W	SAN JUAN	NM
MORRIS, CM B	1	3004506561	FULCHER KUTZ	PICTURED CLIFFS	15D	27N	10W	SAN JUAN	NM
MORRIS, CM C	1	3004506541	FULCHER KUTZ	PICTURED CLIFFS	14F	27N	10W	SAN JUAN	NM
MORRIS, CM COM	1	3004520169	BASIN	DAKOTA	10J	27N	10W	SAN JUAN	NM
MORRIS, CM COM	1E	3004524098	BASIN	DAKOTA	10B	27N	10W	SAN JUAN	NM
MORRIS, CM COM A	1	3004520170	BASIN	DAKOTA	13L	27N	10W	SAN JUAN	NM
MORRIS, CM COM A	1E	3004524099	BASIN	DAKOTA	13E	27N	10W	SAN JUAN	NM
MOSS FEDERAL GAS COM A	1	3004525895	BLANCO	MESAVERDE	23J	29N	10W	SAN JUAN	NM
MOUNTAIN UTE COM A	1	3004520770	UTE DOME	PARADOX	03G	31N	14W	SAN JUAN	NM
MOUNTAIN UTE GAS COM C	1	3004520863	UTE DOME	DAKOTA	01G	31N	14W	SAN JUAN	NM
MOUNTAIN UTE GAS COM C	2	3004529416	UTE DOME	DAKOTA	01B	31N	14W	SAN JUAN	NM
MOUNTAIN UTE GAS COM F	1	3004521034	UTE DOME	PARADOX	25G	32N	14W	SAN JUAN	NM
MOUNTAIN UTE GAS COM G	1	3004521283	UTE DOME	DAKOTA	25G	32N	14W	SAN JUAN	NM
MOUNTAIN UTE GAS COM I	1	3004521331	UTE DOME	DAKOTA	25O	32N	14W	SAN JUAN	NM
MOUNTAIN UTE GAS COM J	1	3004523499	UTE DOME	DAKOTA	25E	32N	14W	SAN JUAN	NM
MOUNTAIN UTE GAS COM N	1	3004529865	UTE DOME	PARADOX	10A	31N	14W	SAN JUAN	NM
MOUNTAIN UTE GAS COM N	2	3004530491	UTE DOME	DAKOTA	10H	31N	14W	SAN JUAN	NM
MOUNTVIEW	2	3004522046	BASIN	DAKOTA	19D	25N	10W	SAN JUAN	NM
MOUNTVIEW	2E	3004529051	BASIN	DAKOTA	19G	25N	10W	SAN JUAN	NM
NOCKI	1	3004521125	BASIN	DAKOTA	04P	25N	11W	SAN JUAN	NM
NOCKI	1E	3004529086	BASIN	DAKOTA	04H	25N	11W	SAN JUAN	NM
OHIO A GOVT	2	3004513073	BASIN	DAKOTA	23I	28N	11W	SAN JUAN	NM
OHIO A GOVT	2E	3004524358	BASIN	DAKOTA	23K	28N	11W	SAN JUAN	NM
OHIO A GOVT 2E CDP					23K	28N	11W	SAN JUAN	NM
OHIO B AZTEC	1	3004521516	KUTZ	FRUITLAND SAND	23C	28N	11W	SAN JUAN	NM
OHIO B AZTEC	1	3004521516	FULCHER KUTZ	PICTURED CLIFFS	23C	28N	11W	SAN JUAN	NM
OHIO B GOVT	1	3004507285	FULCHER KUTZ	PICTURED CLIFFS	23M	28N	11W	SAN JUAN	NM
OHIO B GOVT	1	3004507285	KUTZ	FRUITLAND SAND	23M	28N	11W	SAN JUAN	NM
OHIO B GOVT S	2	3004527957	BASIN	FRUITLAND COAL	23N	28N	11W	SAN JUAN	NM
OHIO B MCCORD	1	3004521517	FULCHER KUTZ	PICTURED CLIFFS	23O	28N	11W	SAN JUAN	NM
OHIO B MCCORD	1	3004521517	KUTZ	FRUITLAND SAND	23O	28N	11W	SAN JUAN	NM
OHIO C GOVT	1	3004507222	KUTZ	FRUITLAND SAND	26C	28N	11W	SAN JUAN	NM

XTO ENERGY OPERATED WELLS

LEASE	WellNo	API	FIELD	RESERVOIR	SEC	TWP	RGE	COUNTY	STATE
OHIO C GOVT	2	3004507175	KUTZ	PICTURED CLIFFS	26E	28N	11W	SAN JUAN	NM
OHIO C GOVT	3	3004507125	BASIN	DAKOTA	26P	28N	11W	SAN JUAN	NM
OHIO C GOVT	4	3004522188	FULCHER KUTZ	PICTURED CLIFFS	26J	28N	11W	SAN JUAN	NM
OHIO C GOVT	4	3004522188	KUTZ	FARMINGTON SAND	26	28N	11W	SAN JUAN	NM
OHIO C GOVT	5	3004522705	FULCHER KUTZ	PICTURED CLIFFS	26H	28N	11W	SAN JUAN	NM
OHIO C GOVT	5	3004522705	KUTZ	FRUITLAND SAND	26H	28N	11W	SAN JUAN	NM
OHIO C GOVT	6	3004523038	KUTZ WEST	PICTURED CLIFFS	26K	28N	11W	SAN JUAN	NM
OHIO C GOVT	2E	3004524395	BASIN	DAKOTA	26A	28N	11W	SAN JUAN	NM
OHIO C GOVT	3E	3004524335	BASIN	DAKOTA	26M	28N	11W	SAN JUAN	NM
OHIO C GOVT 1 CDP					26C	28N	11W	SAN JUAN	NM
OHIO C GOVT 3E CDP					26M	28N	11W	SAN JUAN	NM
OHIO C GOVT 4 CDP					26J	28N	11W	SAN JUAN	NM
OHIO C GOVT 5 CDP					26H	28N	11W	SAN JUAN	NM
OHIO C GOVT S	1	3004527726	BASIN	FRUITLAND COAL	26M	28N	11W	SAN JUAN	NM
OHIO C GOVT S	2	3004528040	BASIN	FRUITLAND COAL	26A	28N	11W	SAN JUAN	NM
OHIO D GOVT	1	3004510862	BLANCO	MESAVERDE	08N	31N	12W	SAN JUAN	NM
OHIO D GOVT	2	3004528041	BASIN	FRUITLAND COAL	08M	31N	12W	SAN JUAN	NM
OHIO D GOVT	1A	3004522998	BLANCO	MESAVERDE	08F	31N	12W	SAN JUAN	NM
OHIO D GOVT	1B	3004530120	BLANCO	MESAVERDE	08D	31N	12W	SAN JUAN	NM
OHIO D GOVT	1C	3004530122	BLANCO	MESAVERDE	08L	31N	12W	SAN JUAN	NM
OHIO E GOVT	1	3004560039	BLANCO	MESAVERDE	18A	31N	12W	SAN JUAN	NM
OHIO E GOVT	1A	3004522999	BLANCO	MESAVERDE	18I	31N	12W	SAN JUAN	NM
OHIO E GOVT	1B	3004530115	BLANCO	MESAVERDE	18G	31N	12W	SAN JUAN	NM
OHIO E GOVT	1C	3004530132	BLANCO	MESAVERDE	18O	31N	12W	SAN JUAN	NM
OHIO E GOVT 18	1	3004527830	BASIN	FRUITLAND COAL	18B	31N	12W	SAN JUAN	NM
OHIO F GOVERNMENT 20	1	3004527958	BASIN	FRUITLAND COAL	20G	31N	12W	SAN JUAN	NM
OHIO F GOVT	1	3004510620	BLANCO	MESAVERDE	20A	31N	12W	SAN JUAN	NM
OHIO F GOVT	1A	3004523000	BLANCO	MESAVERDE	20C	31N	12W	SAN JUAN	NM
OHIO F GOVT	1B	3004530129	BLANCO	MESAVERDE	20E	31N	12W	SAN JUAN	NM
OHIO F GOVT	1C	3004530121	BLANCO	MESAVERDE	20G	31N	12W	SAN JUAN	NM
OHIO GOVERNMENT 22	1	3004528343			22G	28N	11W	SAN JUAN	NM
OHIO GOVT	2	3004507411	ARMENTA	GALLUP	15P	28N	11W	SAN JUAN	NM
OHIO GOVT	3	3004523037	FULCHER KUTZ	PICTURED CLIFFS	15P	28N	11W	SAN JUAN	NM
OHIO GOVT	4	3004523036	FULCHER KUTZ	PICTURED CLIFFS	15N	28N	11W	SAN JUAN	NM
OHIO GOVT	2E	3004524334	ARMENTA	GALLUP	15L	28N	11W	SAN JUAN	NM
OHIO GOVT	2E	3004524334	BASIN	DAKOTA	15L	28N	11W	SAN JUAN	NM
OHIO GOVT	2E	3004524334	WILDCAT	MANCOS	15L	28N	11W	SAN JUAN	NM
OHIO GOVT 2 & 3 CDP					15P	28N	11W	SAN JUAN	NM
OHIO GOVT CDP					18B	31N	12W	SAN JUAN	NM
OLIVER GAS COM	2	3004531156	BASIN	FRUITLAND COAL	35N	31N	12W	SAN JUAN	NM
OLIVER UNIT	1	3004530546	AZTEC	PICTURED CLIFFS	35J	31N	12W	SAN JUAN	NM
OWENS	1	3004510866	BLANCO	MESAVERDE	07M	31N	12W	SAN JUAN	NM
OWENS	1A	3004530130	BLANCO	MESAVERDE	07K	31N	12W	SAN JUAN	NM
OWENS 1 CDP					7M	31N	12W	SAN JUAN	NM
P&R	1	3004511102	UTE DOME	DAKOTA	01D	31N	14W	SAN JUAN	NM
PAH	1	3004520780	BASIN	DAKOTA	03L	25N	11W	SAN JUAN	NM
PAH	1	3004520780	BUENA SUERTE	PENNSYLVANIAN	03L	25N	11W	SAN JUAN	NM
PAN AMERICAN FED GAS COM B	1	3004508926	BASIN	DAKOTA	31O	30N	11W	SAN JUAN	NM
PAN AMERICAN FED GAS COM B	2	3004530231	BASIN	FRUITLAND COAL	31G	30N	11W	SAN JUAN	NM
PAN AMERICAN FED GAS COM B	3	3004530710	AZTEC	PICTURED CLIFFS	31P	30N	11W	SAN JUAN	NM
PAN AMERICAN FED GAS COM B	1E	3004524842	BASIN	DAKOTA	31G	30N	11W	SAN JUAN	NM
PAN AMERICAN FEDERAL C	1	3004509339	BASIN	DAKOTA	19K	30N	12W	SAN JUAN	NM
PAN AMERICAN FEDERAL C	2	3004509396	BASIN	DAKOTA	19A	30N	12W	SAN JUAN	NM
PAN AMERICAN FEDERAL C	1E	3004524017	BASIN	DAKOTA	19I	30N	12W	SAN JUAN	NM
PAN AMERICAN FEDERAL C	2E	3004524013	BASIN	DAKOTA	19D	30N	12W	SAN JUAN	NM
PAYNE A	1	3004508122	BASIN	DAKOTA	19C	29N	10W	SAN JUAN	NM
PAYNE A	1E	3004524444	BLANCO	MESAVERDE	19N	29N	10W	SAN JUAN	NM
PAYNE A	1E	3004524444	BASIN	DAKOTA	19N	29N	10W	SAN JUAN	NM
PAYNE A	1E	3004524444	OTERO	CHACRA	19N	29N	10W	SAN JUAN	NM
PEARCE GAS COM	1E	3004524082	BASIN	DAKOTA	23J	29N	11W	SAN JUAN	NM
PIPKIN GAS COM A	1	3004511709	BASIN	DAKOTA	07N	27N	10W	SAN JUAN	NM
PIPKIN GAS COM A	1E	3004525634	BASIN	DAKOTA	07C	27N	10W	SAN JUAN	NM
PIPKIN, EH	3	3004506645	FULCHER KUTZ	PICTURED CLIFFS	12I	27N	11W	SAN JUAN	NM
PIPKIN, EH	5	3004507053	BASIN	DAKOTA	36B	28N	11W	SAN JUAN	NM
PIPKIN, EH	6	3004513074	BASIN	DAKOTA	36M	28N	11W	SAN JUAN	NM
PIPKIN, EH	7	3004507029	BASIN	DAKOTA	35H	28N	11W	SAN JUAN	NM
PIPKIN, EH	9	3004506957	BASIN	DAKOTA	35N	28N	11W	SAN JUAN	NM
PIPKIN, EH	10	3004506877	BASIN	DAKOTA	01E	27N	11W	SAN JUAN	NM
PIPKIN, EH	11	3004506614	BASIN	DAKOTA	12M	27N	11W	SAN JUAN	NM
PIPKIN, EH	12	3004506680	BASIN	DAKOTA	12G	27N	11W	SAN JUAN	NM
PIPKIN, EH	13	3004524962	FULCHER KUTZ	PICTURED CLIFFS	01E	27N	11W	SAN JUAN	NM
PIPKIN, EH	14	3004524947	FULCHER KUTZ	PICTURED CLIFFS	35A	28N	11W	SAN JUAN	NM
PIPKIN, EH	15	3004524970	FULCHER KUTZ	PICTURED CLIFFS	35D	28N	11W	SAN JUAN	NM
PIPKIN, EH	16	3004525143	FULCHER KUTZ	PICTURED CLIFFS	01I	27N	11W	SAN JUAN	NM
PIPKIN, EH	17	3004525150	FULCHER KUTZ	PICTURED CLIFFS	01L	27N	11W	SAN JUAN	NM

XTO ENERGY OPERATED WELLS

LEASE	WellNo	API	FIELD	RESERVOIR	SEC	TWP	RGE	COUNTY	STATE
PIPKIN, EH	18	3004525144	FULCHER KUTZ	PICTURED CLIFFS	12M	27N	11W	SAN JUAN	NM
PIPKIN, EH	18	3004525144	BASIN	FRUITLAND COAL	12M	27N	11W	SAN JUAN	NM
PIPKIN, EH	19	3004525151	FULCHER KUTZ	PICTURED CLIFFS	12D	27N	11W	SAN JUAN	NM
PIPKIN, EH	20	3004525184	FULCHER KUTZ	PICTURED CLIFFS	12A	27N	11W	SAN JUAN	NM
PIPKIN, EH	21	3004525156	FULCHER KUTZ	PICTURED CLIFFS	35O	28N	11W	SAN JUAN	NM
PIPKIN, EH	22	3004525155	BASIN	FRUITLAND COAL	35N	28N	11W	SAN JUAN	NM
PIPKIN, EH	22	3004525155	FULCHER KUTZ	PICTURED CLIFFS	35N	28N	11W	SAN JUAN	NM
PIPKIN, EH	23	3004525187	FULCHER KUTZ	PICTURED CLIFFS	36D	28N	11W	SAN JUAN	NM
PIPKIN, EH	24	3004525158	FULCHER KUTZ	PICTURED CLIFFS	36O	28N	11W	SAN JUAN	NM
PIPKIN, EH	25	3004525157	FULCHER KUTZ	PICTURED CLIFFS	36L	28N	11W	SAN JUAN	NM
PIPKIN, EH	26	3004526151	KUTZ	GALLUP	12E	27N	11W	SAN JUAN	NM
PIPKIN, EH	27	3004528545	BASIN	FRUITLAND COAL	01H	27N	11W	SAN JUAN	NM
PIPKIN, EH	28	3004528548	BASIN	FRUITLAND COAL	36M	28N	11W	SAN JUAN	NM
PIPKIN, EH	29	3004528547	BASIN	FRUITLAND COAL	35N	28N	11W	SAN JUAN	NM
PIPKIN, EH	30	3004528546	BASIN	FRUITLAND COAL	12G	27N	11W	SAN JUAN	NM
PIPKIN, EH	31	3004529774	BASIN	FRUITLAND COAL	35H	28N	11W	SAN JUAN	NM
PIPKIN, EH	10E	3004523781	BASIN	DAKOTA	01H	27N	11W	SAN JUAN	NM
PIPKIN, EH	11E	3004524373	BASIN	DAKOTA	12J	27N	11W	SAN JUAN	NM
PIPKIN, EH	12E	3004523783	BASIN	DAKOTA	12E	27N	11W	SAN JUAN	NM
PIPKIN, EH	4R	3004530873	FULCHER KUTZ	PICTURED CLIFFS	01A	27N	11W	SAN JUAN	NM
PIPKIN, EH	5E	3004524376	BASIN	DAKOTA	36J	28N	11W	SAN JUAN	NM
PIPKIN, EH	6E	3004523819	BASIN	DAKOTA	36E	28N	11W	SAN JUAN	NM
PIPKIN, EH	7E	3004523785	BASIN	DAKOTA	35J	28N	11W	SAN JUAN	NM
PIPKIN, EH	8E	3004523782	BASIN	FRUITLAND COAL	01P	27N	11W	SAN JUAN	NM
PIPKIN, EH	8E	3004523782	BASIN	DAKOTA	01P	27N	11W	SAN JUAN	NM
PIPKIN, EH	8R	3004531148	BASIN	DAKOTA	1L	27N	11W	SAN JUAN	NM
PIPKIN, EH	8R	3004531148	KUTZ	GALLUP	1L	27N	11W	SAN JUAN	NM
PIPKIN, EH	8X	3004506788	BASIN	DAKOTA	01N	27N	11W	SAN JUAN	NM
PIPKIN, EH	8X	3004506788	BASIN	FRUITLAND COAL	01N	27N	11W	SAN JUAN	NM
PIPKIN, EH	9E	3004523784	BASIN	DAKOTA	35D	28N	11W	SAN JUAN	NM
PIPKIN, EH 36	2	3004527552	BASIN	FRUITLAND COAL	36B	28N	11W	SAN JUAN	NM
PIPKIN, PO	1	3004506695	BASIN	DAKOTA	08H	27N	10W	SAN JUAN	NM
PIPKIN, PO	2	3004506631	BASIN	DAKOTA	08L	27N	10W	SAN JUAN	NM
PIPKIN, PO	3	3004506551	BASIN	DAKOTA	17A	27N	10W	SAN JUAN	NM
PIPKIN, PO	4	3004506499	BASIN	DAKOTA	17K	27N	10W	SAN JUAN	NM
PIPKIN, PO	5	3004506726	BASIN	DAKOTA	07A	27N	10W	SAN JUAN	NM
PIPKIN, PO	6	3004511560	BASIN	DAKOTA	18O	27N	10W	SAN JUAN	NM
PIPKIN, PO	1E	3004524665	BASIN	DAKOTA	08I	27N	10W	SAN JUAN	NM
PIPKIN, PO	2E	3004525105	BASIN	DAKOTA	08E	27N	10W	SAN JUAN	NM
PIPKIN, PO	3E	3004524684	BASIN	DAKOTA	17I	27N	10W	SAN JUAN	NM
PIPKIN, PO	4E	3004525106	BASIN	DAKOTA	17C	27N	10W	SAN JUAN	NM
PIPKIN, PO	4R	3004530353	BASIN	DAKOTA	17E	27N	10W	SAN JUAN	NM
PIPKIN, PO	5E	3004529115	BASIN	DAKOTA	07J	27N	10W	SAN JUAN	NM
PIPKIN, PO	6E	3004525636	BASIN	DAKOTA	18B	27N	10W	SAN JUAN	NM
POLLOCK COM E	1	3004524247	ARMENTA	GALLUP	28P	29N	10W	SAN JUAN	NM
POLLOCK COM E	1	3004525743	BASIN	FRUITLAND COAL	28P	29N	10W	SAN JUAN	NM
POLLOCK COM E	1R	3004524247	BASIN	FRUITLAND COAL	28J	29N	10W	SAN JUAN	NM
POLLOCK COM E	1R	3004524247	AZTEC	PICTURED CLIFFS	28J	29N	10W	SAN JUAN	NM
POLLOCK GAS COM D	1	3004526173	OTERO	CHACRA	28I	29N	10W	SAN JUAN	NM
PRESPENTT GAS COM	1	3004507952	AZTEC	PICTURED CLIFFS	21O	29N	10W	SAN JUAN	NM
QUINE GAS COM	1	3004513295	BASIN	DAKOTA	31I	30N	12W	SAN JUAN	NM
QUINE GAS COM	2	3004529704	BASIN	FRUITLAND COAL	31K	30N	12W	SAN JUAN	NM
QUINE GAS COM	1E	3004526142	BASIN	DAKOTA	31K	30N	12W	SAN JUAN	NM
RANDEL, OH	1	3004505918	GALLEGOS	GALLUP	09L	26N	11W	SAN JUAN	NM
RANDEL, OH	1	3004505918	BASIN	DAKOTA	09L	26N	11W	SAN JUAN	NM
RANDEL, OH	2	3004505903	BASIN	DAKOTA	10N	26N	11W	SAN JUAN	NM
RANDEL, OH	2	3004505903	GALLEGOS	GALLUP	10N	26N	11W	SAN JUAN	NM
RANDEL, OH	3	3004505980	BASIN	DAKOTA	09A	26N	11W	SAN JUAN	NM
RANDEL, OH	5	3004505964	BASIN	DAKOTA	10D	26N	11W	SAN JUAN	NM
RANDEL, OH	6	3004523798	BASIN	DAKOTA	15G	26N	11W	SAN JUAN	NM
RANDEL, OH	7	3004524749	BASIN	DAKOTA	15D	26N	11W	SAN JUAN	NM
RANDEL, OH	8	3004524788	GALLEGOS	GALLUP	09F	26N	11W	SAN JUAN	NM
RANDEL, OH	8	3004524788	KUTZ W	PICTURED CLIFFS	09F	26N	11W	SAN JUAN	NM
RANDEL, OH	8	3004524788	BASIN	DAKOTA	09F	26N	11W	SAN JUAN	NM
RANDEL, OH	9	3004526144	GALLEGOS	GALLUP	15E	26N	11W	SAN JUAN	NM
RANDEL, OH	10	3004526410	GALLEGOS	GALLUP	09P	26N	11W	SAN JUAN	NM
RANDEL, OH	11	3004526438	GALLEGOS	GALLUP	10J	26N	11W	SAN JUAN	NM
RANDEL, OH	12	3004526439	GALLEGOS	GALLUP	15G	26N	11W	SAN JUAN	NM
RANDEL, OH	1E	3004524165	BASIN	DAKOTA	09I	26N	11W	SAN JUAN	NM
RANDEL, OH	2E	3004523985	BASIN	DAKOTA	10J	26N	11W	SAN JUAN	NM
RANDEL, OH	2E	3004523985	BASIN	FRUITLAND COAL	10J	26N	11W	SAN JUAN	NM
RANDEL, OH	6E	3004524751	BASIN	DAKOTA	15P	26N	11W	SAN JUAN	NM
RANDEL, OH	6E	3004524751	GALLEGOS	GALLUP	15P	26N	11W	SAN JUAN	NM
RANDEL, OH	7E	3004524750	BASIN	FRUITLAND COAL	15K	26N	11W	SAN JUAN	NM
RANDEL, OH	CDP				09P	26N	11W	SAN JUAN	NM

XTO ENERGY OPERATED WELLS

LEASE	WellNo	API	FIELD	RESERVOIR	SEC	TWP	RGE	COUNTY	STATE
RHODES, TL C	1	3004511778	BASIN	DAKOTA	30G	28N	11W	SAN JUAN	NM
RHODES, TL C	1	3004511778	SIMPSON	GALLUP	30G	28N	11W	SAN JUAN	NM
RHODES, TL C	2	3004511817	BASIN	DAKOTA	30P	28N	11W	SAN JUAN	NM
RHODES, TL C	2	3004511817	SIMPSON	GALLUP	30P	28N	11W	SAN JUAN	NM
RHODES, TL C	3	3004511808	BASIN	DAKOTA	31B	28N	11W	SAN JUAN	NM
RHODES, TL C	3	3004511808	KUTZ	GALLUP	31B	28N	11W	SAN JUAN	NM
RHODES, TL C	1E	3004526131	BASIN	DAKOTA	30E	28N	11W	SAN JUAN	NM
RHODES, TL C	1E	3004526131	SIMPSON	GALLUP	30E	28N	11W	SAN JUAN	NM
RHODES, TL C	2E	3004526147	BASIN	DAKOTA	30N	28N	11W	SAN JUAN	NM
RHODES, TL C	2E	3004526147	SIMPSON	GALLUP	30N	28N	11W	SAN JUAN	NM
RHODES, TL C	3E	3004526200	KUTZ	GALLUP	31E	28N	11W	SAN JUAN	NM
RHODES, TL C	3E	3004526200	BASIN	DAKOTA	31E	28N	11W	SAN JUAN	NM
RIDDLE 2	1	3004506713	BLANCO S	PICTURED CLIFFS	09B	27N	09W	SAN JUAN	NM
RIDDLE A	1	3004506717	BLANCO	MESAVERDE	09A	27N	09W	SAN JUAN	NM
RIDDLE A	1	3004506717	BASIN	DAKOTA	09A	27N	09W	SAN JUAN	NM
RIDDLE COM A	1M	3004525462	BASIN	DAKOTA	09I	27N	09W	SAN JUAN	NM
RIDDLE COM A	1M	3004525462	BLANCO	MESAVERDE	09I	27N	09W	SAN JUAN	NM
RIDDLE GAS COM A	1R	3004531138	BASIN/BLANCO	DAKOTA/MESAVERDE	09G	27N	09W	SAN JUAN	NM
RIDDLE, W.H.	3E	3004525693	BASIN	DAKOTA	24D	30N	10W	SAN JUAN	NM
ROMERO GAS COM A	1	3004525509	BLANCO	MESAVERDE	27K	29N	10W	SAN JUAN	NM
ROMERO GAS COM A	1	3004525509	OTERO	CHACRA	27K	29N	10W	SAN JUAN	NM
ROMERO GAS COM A	1A	3004526213	BLANCO	MESAVERDE	27P	29N	10W	SAN JUAN	NM
ROMERO GAS COM A	1A	3004526213	OTERO	CHACRA	27P	29N	10W	SAN JUAN	NM
ROWLAND GAS COM	1	3004509124	BASIN	DAKOTA	25P	30N	12W	SAN JUAN	NM
ROWLAND GAS COM	1E	3004526121	BASIN	DAKOTA	25M	30N	12W	SAN JUAN	NM
ROWLAND GAS COM A	1	3004529706	AZTEC	PICTURED CLIFFS	25A	30N	12W	SAN JUAN	NM
ROWLAND GAS COM A	1	3004529706	BASIN	FRUITLAND COAL	25A	30N	12W	SAN JUAN	NM
ROWLAND GAS COM A	2	3004531228	BASIN	FRUITLAND COAL	25P	30N	12W	SAN JUAN	NM
SAIZ GAS COM A	1	3004526044	OTERO	CHACRA	14F	29N	11W	SAN JUAN	NM
SAIZ GAS COM B	1	3004526057	OTERO	CHACRA	14L	29N	11W	SAN JUAN	NM
SAN JUAN DISTRICT TOOL	85								
SAN JUAN SCADA									
SANCHEZ GAS COM	1	3004507915	AZTEC	PICTURED CLIFFS	28G	29N	10W	SAN JUAN	NM
SANCHEZ GAS COM D	1	3004526172	OTERO	CHACRA	28A	29N	10W	SAN JUAN	NM
SCHULTS FEDERAL	1E	3004530778	BASIN	DAKOTA	01M	29N	11W	SAN JUAN	NM
SCHULTS FEDERAL	1E	3004530778	BLANCO	MESAVERDE	01L	29N	11W	SAN JUAN	NM
SCHULTZ FEDERAL	1	3004508766	BASIN	DAKOTA	01F	29N	11W	SAN JUAN	NM
SCHUMACHER, JOHN	1	3004509734	BASIN	DAKOTA	08G	30N	12W	SAN JUAN	NM
SCHUMACHER, JOHN	2	3004509627	BASIN	DAKOTA	08M	30N	12W	SAN JUAN	NM
SCHUMACHER, JOHN	1E	3004525694	BASIN	DAKOTA	08C	30N	12W	SAN JUAN	NM
SCHUMACHER, JOHN	2E	3004529316	BASIN	DAKOTA	08P	30N	12W	SAN JUAN	NM
SCHWERDTFEGER	1	3004506465	BASIN	DAKOTA	17P	27N	11W	SAN JUAN	NM
SCHWERDTFEGER	2	3004506666	BASIN	DAKOTA	08I	27N	11W	SAN JUAN	NM
SCHWERDTFEGER	3	3004506374	BASIN	DAKOTA	21L	27N	11W	SAN JUAN	NM
SCHWERDTFEGER	5	3004506372	KUTZ WEST	PICTURED CLIFFS	21K	27N	11W	SAN JUAN	NM
SCHWERDTFEGER	6	3004506240	KUTZ WEST	PICTURED CLIFFS	28K	27N	11W	SAN JUAN	NM
SCHWERDTFEGER	7	3004506746	KUTZ WEST	PICTURED CLIFFS	08A	27N	11W	SAN JUAN	NM
SCHWERDTFEGER	9	3004506581	KUTZ WEST	PICTURED CLIFFS	17A	27N	11W	SAN JUAN	NM
SCHWERDTFEGER	10	3004506583	KUTZ WEST	PICTURED CLIFFS	16C	27N	11W	SAN JUAN	NM
SCHWERDTFEGER	11	3004506503	KUTZ WEST	PICTURED CLIFFS	17I	27N	11W	SAN JUAN	NM
SCHWERDTFEGER	12	3004506502	KUTZ WEST	PICTURED CLIFFS	16K	27N	11W	SAN JUAN	NM
SCHWERDTFEGER	13	3004506923	KUTZ WEST	PICTURED CLIFFS	05C	27N	11W	SAN JUAN	NM
SCHWERDTFEGER	14	3004506827	KUTZ WEST	PICTURED CLIFFS	05I	27N	11W	SAN JUAN	NM
SCHWERDTFEGER 11 CDP					17I	27N	11W	SAN JUAN	NM
SCHWERDTFEGER 17	1	3004527808			17	27N	11W	SAN JUAN	NM
SCHWERDTFEGER 17	1E	3004530399	BASIN	DAKOTA	17B	27N	11W	SAN JUAN	NM
SCHWERDTFEGER 17	1R	3004529008	BASIN	FRUITLAND COAL	17I	27N	11W	SAN JUAN	NM
SCHWERDTFEGER 21	1	3004527821	BASIN	FRUITLAND COAL	21M	27N	11W	SAN JUAN	NM
SCHWERDTFEGER 28	1	3004529014	BASIN	FRUITLAND COAL	28L	27N	11W	SAN JUAN	NM
SCHWERDTFEGER 5	1	3004527819	BASIN	FRUITLAND COAL	05A	27N	11W	SAN JUAN	NM
SCHWERDTFEGER 5 CDP					21M	27N	11W	SAN JUAN	NM
SCHWERDTFEGER 6 CDP					28L	27N	11W	SAN JUAN	NM
SCHWERDTFEGER 8	1	3004527820	BASIN	FRUITLAND COAL	08B	27N	11W	SAN JUAN	NM
SCHWERDTFEGER 8	2	3004528884	BASIN	FRUITLAND COAL	08L	27N	11W	SAN JUAN	NM
SCHWERDTFEGER 8	2E	3004530400			08	27N	11W	SAN JUAN	NM
SCHWERDTFEGER 8-1 CDP					08B	27N	11W	SAN JUAN	NM
SCHWERDTFEGER A	2	3004506406	BLANCO S	PICTURED CLIFFS	21B	27N	08W	SAN JUAN	NM
SCHWERDTFEGER A	4	3004506766	BLANCO S	PICTURED CLIFFS	06O	27N	08W	SAN JUAN	NM
SCHWERDTFEGER A	5	3004506677	BLANCO S	PICTURED CLIFFS	08G	27N	08W	SAN JUAN	NM
SCHWERDTFEGER A	6	3004511819	BASIN	DAKOTA	08N	27N	08W	SAN JUAN	NM
SCHWERDTFEGER A	11	3004506863	BLANCO	MESAVERDE	06G	27N	08W	SAN JUAN	NM
SCHWERDTFEGER A	11	3004506863	BLANCO S	PICTURED CLIFFS	06G	27N	08W	SAN JUAN	NM
SCHWERDTFEGER A	12	3004506756	BLANCO	MESAVERDE	06N	27N	08W	SAN JUAN	NM
SCHWERDTFEGER A	13	3004506705	BLANCO	MESAVERDE	08B	27N	08W	SAN JUAN	NM
SCHWERDTFEGER A	14	3004506601	BLANCO S	PICTURED CLIFFS	08N	27N	08W	SAN JUAN	NM

XTO ENERGY OPERATED WELLS

LEASE	WellNo	API	FIELD	RESERVOIR	SEC	TWP	RGE	COUNTY	STATE
SCHWERDTFEGER A	14	3004506601	BLANCO	MESAVERDE	08N	27N	08W	SAN JUAN	NM
SCHWERDTFEGER A	15	3004506403	BLANCO	MESAVERDE	21B	27N	08W	SAN JUAN	NM
SCHWERDTFEGER A	16	3004506397	BLANCO S	PICTURED CLIFFS	21C	27N	08W	SAN JUAN	NM
SCHWERDTFEGER A	20	3004506669	BASIN	DAKOTA	08G	27N	08W	SAN JUAN	NM
SCHWERDTFEGER A	22	3004511728	BLANCO S	PICTURED CLIFFS	06D	27N	08W	SAN JUAN	NM
SCHWERDTFEGER A	23	3004511705	BLANCO S	PICTURED CLIFFS	08O	27N	08W	SAN JUAN	NM
SCHWERDTFEGER A	13B	3004531094	BLANCO	MESAVERDE	06O	27N	08W	SAN JUAN	NM
SCHWERDTFEGER A	15A	3004529245	BLANCO	MESAVERDE	21C	27N	08W	SAN JUAN	NM
SCHWERDTFEGER A	16 CDP				21C	27N	08W	SAN JUAN	NM
SCHWERDTFEGER A	2 CDP				21B	27N	08W	SAN JUAN	NM
SCHWERDTFEGER A	20M	3004526551	BLANCO	MESAVERDE	08J	27N	08W	SAN JUAN	NM
SCHWERDTFEGER A	20M	3004526551	BASIN	DAKOTA	08J	27N	08W	SAN JUAN	NM
SCHWERDTFEGER A	3E	3004524583	BASIN	DAKOTA	06L	27N	08W	SAN JUAN	NM
SCHWERDTFEGER A	3E	3004524583	OTERO	CHACRA	06L	27N	08W	SAN JUAN	NM
SCHWERDTFEGER A	3E	3004524583	BLANCO	MESAVERDE	06L	27N	08W	SAN JUAN	NM
SCHWERDTFEGER A	3F	3004531051	BLANCO	MESAVERDE	06F	27N	08W	SAN JUAN	NM
SCHWERDTFEGER A	3F	3004531051	BASIN	DAKOTA	06F	27N	08W	SAN JUAN	NM
SCHWERDTFEGER A	3M	3004511605	BASIN	DAKOTA	06D	27N	08W	SAN JUAN	NM
SCHWERDTFEGER A	3M	3004511605	BLANCO	MESAVERDE	06D	27N	08W	SAN JUAN	NM
SCHWERDTFEGER A	3R			PICTURED CLIFFS	06	27N	08W	SAN JUAN	NM
SCHWERDTFEGER A	5E	3004524790	BASIN	DAKOTA	06A	27N	08W	SAN JUAN	NM
SCHWERDTFEGER A	5E	3004524790	WILDCAT	GALLUP	06A	27N	08W	SAN JUAN	NM
SCHWERDTFEGER A	5F	3004531052	BLANCO	MESAVERDE	06I	27N	08W	SAN JUAN	NM
SCHWERDTFEGER A	5F	3004531052	BASIN	DAKOTA	06I	27N	08W	SAN JUAN	NM
SCHWERDTFEGER A	5M	3004511888	BLANCO	MESAVERDE	06O	27N	08W	SAN JUAN	NM
SCHWERDTFEGER A	5M	3004511888	BASIN	DAKOTA	06O	27N	08W	SAN JUAN	NM
SCHWERDTFEGER A	6M	3004524594	BASIN	DAKOTA	08D	27N	08W	SAN JUAN	NM
SCHWERDTFEGER A	6M	3004524594	BLANCO	MESAVERDE	08D	27N	08W	SAN JUAN	NM
SCHWERDTFEGER S	15	3004527406	BASIN	FRUITLAND COAL	16K	27N	11W	SAN JUAN	NM
SCHWERDTFEGER S	15 CK MTR	3004527406	BASIN	FRUITLAND COAL	16K	27N	11W	SAN JUAN	NM
SCOTT A	1	3004507177	BASIN	DAKOTA	28F	28N	13W	SAN JUAN	NM
SCOTT GAS COM	1	3004509991	BASIN	DAKOTA	01A	30N	12W	SAN JUAN	NM
SCREW COMPRESSOR GROUP									
SHIPP GAS COM	1	3004506780	BASIN	DAKOTA	01O	27N	13W	SAN JUAN	NM
SHIPP GAS COM	1E	3004525246	BASIN	DAKOTA	01A	27N	13W	SAN JUAN	NM
SIMPSON COMPRESSOR					32	28N	10W	SAN JUAN	NM
SKELLY GAS COM	1	3004507735	BASIN	DAKOTA	32A	29N	10W	SAN JUAN	NM
SKELLY GAS COM	1E	3004524081	BASIN	DAKOTA	32O	29N	10W	SAN JUAN	NM
SNYDER GAS COM	1	3004508174	BLANCO	MESAVERDE	19G	29N	09W	SAN JUAN	NM
SNYDER GAS COM	1A	3004522792	BLANCO	MESAVERDE	19F	29N	09W	SAN JUAN	NM
SNYDER GAS COM B	1	3004512171	BASIN	DAKOTA	19G	29N	09W	SAN JUAN	NM
SNYDER GAS COM B	1F	3004531385	BASIN	DAKOTA	19I	29N	09W	SAN JUAN	NM
SNYDER GAS COM B	1F	3004531385	BLANCO	MESAVERDE	19I	29N	09W	SAN JUAN	NM
SNYDER GAS COM B	1M		BASIN	DAKOTA	19	29N	09W	SAN JUAN	NM
SNYDER GAS COM B	1M		BLANCO	MESAVERDE	19	29N	09W	SAN JUAN	NM
STAGECOACH	1	3004530206	BASIN	FRUITLAND COAL	07M	31N	12W	SAN JUAN	NM
STAHLY GAS COM A	1	3004525896	OTERO	CHACRA	29C	29N	10W	SAN JUAN	NM
STANOLIND A	2	3004510267	BASIN	DAKOTA	29O	31N	12W	SAN JUAN	NM
STANOLIND A	1A	3004525901	BLANCO	MESAVERDE	29O	31N	12W	SAN JUAN	NM
STANOLIND A	2E	3004531164	BASIN	DAKOTA	29H	31N	11W	SAN JUAN	NM
STANOLIND A	2E	3004531164	BLANCO	MESAVERDE	29H	31N	12W	SAN JUAN	NM
STANOLIND A	2F	3004531162	BASIN	DAKOTA	29I	31N	12W	SAN JUAN	NM
STANOLIND A	2F	3004531162	BLANCO	MESAVERDE	29I	31N	12W	SAN JUAN	NM
STANOLIND GAS COM B	1	3004524149	BASIN	FRUITLAND COAL	09I	32N	12W	SAN JUAN	NM
STANOLIND GAS COM B	1	3004524149	BLANCO	MESAVERDE	09I	32N	12W	SAN JUAN	NM
STANOLIND GAS COM D	1	3004523779	BLANCO	MESAVERDE	17J	32N	12W	SAN JUAN	NM
STANOLIND GAS COM D	1	3004523779	MCDERMOTT	GALLUP	17J	32N	12W	SAN JUAN	NM
STANOLIND GAS COM D	2	3004529775	BASIN	FRUITLAND COAL	17O	32N	12W	SAN JUAN	NM
STANOLIND GAS COM D	1A	3004529313	BLANCO	MESAVERDE	17N	32N	12W	SAN JUAN	NM
STANOLIND GAS COM D	1B	3004530841	BLANCO	MESAVERDE	17P	32N	12W	SAN JUAN	NM
STANOLIND GAS COM D	1C	3004531124	BLANCO	MESAVERDE	17I	32N	12W	SAN JUAN	NM
STATE AX	1	3004507688	AZTEC	PICTURED CLIFFS	32H	29N	09W	SAN JUAN	NM
STATE COM D	5	3004511925	BASIN	DAKOTA	32F	27N	08W	SAN JUAN	NM
STATE COM D	5	3004511925	BLANCO	MESAVERDE	32F	27N	08W	SAN JUAN	NM
STATE GAS COM	2	3004531065	BASIN	FRUITLAND COAL	32K	31N	12W	SAN JUAN	NM
STATE GAS COM	2	3004531065	AZTEC	PICTURED CLIFFS	32K	31N	12W	SAN JUAN	NM
STATE GAS COM BA	1	3004510759	BASIN	DAKOTA	16G	31N	12W	SAN JUAN	NM
STATE GAS COM BA	1E	3004525352	BASIN	DAKOTA	16E	31N	12W	SAN JUAN	NM
STATE GAS COM BA	1F	3004531060	BASIN	DAKOTA	16C	31N	12W	SAN JUAN	NM
STATE GAS COM BA	1F	3004531060	BLANCO	MESAVERDE	16C	31N	12W	SAN JUAN	NM
STATE GAS COM BB	1	3004510701	BASIN	DAKOTA	16M	31N	12W	SAN JUAN	NM
STATE GAS COM BB	2	3004530372	BLANCO	MESAVERDE	16O	31N	12W	SAN JUAN	NM
STATE GAS COM BB	2	3004530372	BASIN	DAKOTA	16O	31N	12W	SAN JUAN	NM
STATE GAS COM BC	1	3004510203	BLANCO	MESAVERDE	32C	31N	12W	SAN JUAN	NM
STATE GAS COM BC	1	3004510203	BASIN	DAKOTA	32C	31N	12W	SAN JUAN	NM

XTO ENERGY OPERATED WELLS

LEASE	WellNo	API	FIELD	RESERVOIR	SEC	TWP	RGE	COUNTY	STATE
STATE GAS COM BC	1E (NC)	3004525562	BASIN	DAKOTA	32G	31N	12W	SAN JUAN	NM
STATE GAS COM BD	1	3004510091	BASIN	DAKOTA	32K	31N	12W	SAN JUAN	NM
STATE GAS COM BE	1	3004509476	BASIN	DAKOTA	16N	30N	13W	SAN JUAN	NM
STATE GAS COM BE	1E	3004525253	BASIN	DAKOTA	16O	30N	13W	SAN JUAN	NM
STATE GAS COM BG	1	3004508776	BLANCO	MESAVERDE	02F	29N	10W	SAN JUAN	NM
STATE GAS COM BG	1	3004508776	BASIN	DAKOTA	02F	29N	10W	SAN JUAN	NM
STATE GAS COM BI	1	3004511741	BASIN	DAKOTA	16F	30N	13W	SAN JUAN	NM
STATE GAS COM BI	1E	3004525252	BASIN	DAKOTA	16A	30N	13W	SAN JUAN	NM
STATE GAS COM BJ	1	3004510008	BASIN	DAKOTA	02C	30N	13W	SAN JUAN	NM
STATE GAS COM BP	1	3004524881	BASIN	DAKOTA	32G	29N	09W	SAN JUAN	NM
STATE GAS COM BP	1	3004524881	OTERO	CHACRA	32G	29N	09W	SAN JUAN	NM
STATE GAS COM BP	1E	3004525557	BASIN	DAKOTA	32J	29N	09W	SAN JUAN	NM
STATE GAS COM BP	1F	3004531151	BASIN	DAKOTA	32I	29N	09W	SAN JUAN	NM
STATE GAS COM BP	1F	3004531151	BLANCO	MESAVERDE	32I	29N	09W	SAN JUAN	NM
STATE GAS COM BR	1	3004523661	BASIN	DAKOTA	02E	29N	10W	SAN JUAN	NM
STATE GAS COM BR	1E	3004526248	BASIN	DAKOTA	02A	29N	10W	SAN JUAN	NM
STATE GAS COM BR	1F	3004531057	BLANCO	MESAVERDE	02G	29N	10W	SAN JUAN	NM
STATE GAS COM BR	1F	3004531057	BASIN	DAKOTA	02G	29N	10W	SAN JUAN	NM
STATE GAS COM BR	1G	3004531058	BLANCO	MESAVERDE	02C	29N	10W	SAN JUAN	NM
STATE GAS COM BR	1G	3004531058	BASIN	DAKOTA	02C	29N	10W	SAN JUAN	NM
STATE GAS COM BS	1	3004523550	OTERO	CHACRA	23K	29N	11W	SAN JUAN	NM
STATE GAS COM BZ	1	3004525510	ARMENTA	GALLUP	32I	29N	10W	SAN JUAN	NM
STATE GAS COM BZ	1	3004525510	OTERO	CHACRA	32I	29N	10W	SAN JUAN	NM
STATE GAS COM CA	1	3004525878	OTERO	CHACRA	16A	29N	11W	SAN JUAN	NM
STATE GAS COM M	1	3004510693	BLANCO	MESAVERDE	16M	31N	12W	SAN JUAN	NM
STATE GAS COM M	1A	3004522765	BLANCO	MESAVERDE	16I	31N	12W	SAN JUAN	NM
STATE GAS COM M	1B	3004530371	BLANCO	MESAVERDE	16K	31N	12W	SAN JUAN	NM
STATE GAS COM N	1	3004510765	BLANCO	MESAVERDE	16H	31N	12W	SAN JUAN	NM
STATE GAS COM N	1A	3004530370	BLANCO	MESAVERDE	16E	31N	12W	SAN JUAN	NM
STATE GAS COM N	1C	3004530375	BLANCO	MESAVERDE	16G	31N	12W	SAN JUAN	NM
STATE GAS COM O	1	3004507705	BLANCO	MESAVERDE	32H	29N	09W	SAN JUAN	NM
STATE GAS COM T	1	3004508765	AZTEC	PICTURED CLIFFS	02F	29N	10W	SAN JUAN	NM
STATE GAS COM U	1	3004508777	AZTEC	PICTURED CLIFFS	02H	29N	10W	SAN JUAN	NM
STATE J COM	1	3004505877	GALLEGOS	GALLUP	16D	26N	11W	SAN JUAN	NM
STATE J COM	1	3004505877	BASIN	DAKOTA	16D	26N	11W	SAN JUAN	NM
STATE J COM	1E		BASIN	DAKOTA	16K	26N	11W	SAN JUAN	NM
STATE J COM	1E			GALLUP	16K	26N	11W	SAN JUAN	NM
STATE J COM	2H		BASIN	FRUITLAND COAL	16	26N	11W	SAN JUAN	NM
STEDJE GAS COM	1	3004509214	FLORA VISTA	MESAVERDE	27F	30N	12W	SAN JUAN	NM
STEDJE GAS COM	1	3004509214	BASIN	DAKOTA	27F	30N	12W	SAN JUAN	NM
STEDJE GAS COM	2	3004529738	BASIN	FRUITLAND COAL	27A	30N	12W	SAN JUAN	NM
STEDJE GAS COM	3	3004531329	BASIN	FRUITLAND COAL	27F	30N	12W	SAN JUAN	NM
STEDJE GAS COM	1E	3004525560	BASIN	DAKOTA	27A	30N	12W	SAN JUAN	NM
STEDJE GAS COM	2R	3004530175	BASIN	FRUITLAND COAL	27A	30N	12W	SAN JUAN	NM
SULLIVAN A	1	3004507914	BASIN	DAKOTA	25C	29N	11W	SAN JUAN	NM
SULLIVAN A	1E	3004524498	BLANCO	MESAVERDE	25M	29N	11W	SAN JUAN	NM
SULLIVAN A	1E	3004524498	BASIN	DAKOTA	25M	29N	11W	SAN JUAN	NM
SULLIVAN A	1E	3004524498	OTERO	CHACRA	25M	29N	11W	SAN JUAN	NM
SULLIVAN FRAME A	1	3004507905	BASIN	DAKOTA	30D	29N	10W	SAN JUAN	NM
SULLIVAN FRAME A	1E	3004524432	BLANCO	MESAVERDE	30A	29N	10W	SAN JUAN	NM
SULLIVAN FRAME A	1E	3004524432	BASIN	DAKOTA	30A	29N	10W	SAN JUAN	NM
SULLIVAN FRAME A	1E	3004524432	OTERO	CHACRA	30A	29N	10W	SAN JUAN	NM
SULLIVAN FRAME COM B	1	3004524438	BLANCO	MESAVERDE	30D	29N	10W	SAN JUAN	NM
SULLIVAN FRAME COM B	1	3004524438	OTERO	CHACRA	30D	29N	10W	SAN JUAN	NM
SULLIVAN GAS COM C	1	3004507781	ARMENTA	GALLUP	28N	29N	10W	SAN JUAN	NM
SULLIVAN GAS COM C	1	3004507781	BASIN	DAKOTA	28N	29N	10W	SAN JUAN	NM
SULLIVAN GAS COM C	1E	3004523568	BASIN	DAKOTA	28J	29N	10W	SAN JUAN	NM
SULLIVAN GAS COM D	1	3004507733	BASIN	DAKOTA	26B	29N	11W	SAN JUAN	NM
SULLIVAN GAS COM D	1E	3004524083	BASIN	DAKOTA	26F	29N	11W	SAN JUAN	NM
SULLIVAN, BRUCE	2	3004525997	OTERO	CHACRA	23J	28N	10W	SAN JUAN	NM
SULLIVAN, BRUCE	1 (WI)	3004506640	BLANCO S	PICTURED CLIFFS	09I	27N	09W	SAN JUAN	NM
SULLIVAN, EARL B	1	3004523163	OTERO	CHACRA	26B	29N	11W	SAN JUAN	NM
SULLIVAN, EARL B	2	3004525621	ARMENTA	GALLUP	26H	29N	11W	SAN JUAN	NM
SULLIVAN, RB	2	3004506723	FULCHER KUTZ	PICTURED CLIFFS	11D	27N	10W	SAN JUAN	NM
SULLIVAN, RB	3	3004506716	BASIN	DAKOTA	11B	27N	10W	SAN JUAN	NM
SULLIVAN, RB	1R	3004530155	FULCHER KUTZ	PICTURED CLIFFS	11G	27N	10W	SAN JUAN	NM
SULLIVAN, RB	3E	3004523986	BASIN	DAKOTA	11D	27N	10W	SAN JUAN	NM
TAFT GAS COM	1	3004509569	BASIN	DAKOTA	14A	30N	13W	SAN JUAN	NM
TAFT GAS COM	1E	3004525622	BASIN	DAKOTA	14C	30N	13W	SAN JUAN	NM
TEXAS NATIONAL GAS COM	1	3004520723	AZTEC	PICTURED CLIFFS	19K	29N	09W	SAN JUAN	NM
TRUJILLO GAS COM	1R	3004530071	AZTEC	PICTURED CLIFFS	21K	29N	10W	SAN JUAN	NM
TRUJILLO GAS COM A	1	3004525619	BLANCO	MESAVERDE	28C	29N	10W	SAN JUAN	NM
TRUJILLO GAS COM A	1	3004525619	ARMENTA	GALLUP	28C	29N	10W	SAN JUAN	NM
UTE DOME COMPRESSOR								SAN JUAN	NM
UTE INDIANS A	3	3004511165	UTE DOME	DAKOTA	35H	32N	14W	SAN JUAN	NM

XTO ENERGY OPERATED WELLS

LEASE	WellNo	API	FIELD	RESERVOIR	SEC	TWP	RGE	COUNTY	STATE
UTE INDIANS A	4	3004511147	UTE DOME	PARADOX	35I	32N	14W	SAN JUAN	NM
UTE INDIANS A	5	3004511133	UTE DOME	DAKOTA	35K	32N	14W	SAN JUAN	NM
UTE INDIANS A	7	3004511049	UTE DOME	PARADOX	02F	31N	14W	SAN JUAN	NM
UTE INDIANS A	8	3004520750	UTE DOME	PARADOX	34G	32N	14W	SAN JUAN	NM
UTE INDIANS A	10	3004522565	UTE DOME	PARADOX	36J	32N	14W	SAN JUAN	NM
UTE INDIANS A	11	3004522739	UTE DOME	PARADOX	26O	32N	14W	SAN JUAN	NM
UTE INDIANS A	12	3004522950	UTE DOME	DAKOTA	36G	32N	14W	SAN JUAN	NM
UTE INDIANS A	14	3004523500	UTE DOME	DAKOTA	25M	32N	14W	SAN JUAN	NM
UTE INDIANS A	15	3004523501	UTE DOME	DAKOTA	36E	32N	14W	SAN JUAN	NM
UTE INDIANS A	16	3004524610	UTE DOME	DAKOTA	36P	32N	14W	SAN JUAN	NM
UTE INDIANS A	17	3004524604	UTE DOME	DAKOTA	02D	31N	14W	SAN JUAN	NM
UTE INDIANS A	18	3004524609	UTE DOME	DAKOTA	35E	32N	14W	SAN JUAN	NM
UTE INDIANS A	19	3004524607	UTE DOME	DAKOTA	26O	32N	14W	SAN JUAN	NM
UTE INDIANS A	20	3004524605	UTE DOME	DAKOTA	02J	31N	14W	SAN JUAN	NM
UTE INDIANS A	21	3004524608	UTE DOME	DAKOTA	34A	32N	14W	SAN JUAN	NM
UTE INDIANS A	22	3004529410	UTE DOME	MORRISON	02F	31N	14W	SAN JUAN	NM
UTE INDIANS A	25	3004529417	UTE DOME	DAKOTA	02M	31N	14W	SAN JUAN	NM
UTE INDIANS A	26	3004529868	UTE DOME	PARADOX	02O	31N	14W	SAN JUAN	
UTE INDIANS A	27	3004529863	UTE DOME	DAKOTA	02I	31N	14W	SAN JUAN	NM
UTE INDIANS A	28	3004529866	UTE DOME	DAKOTA	03O	31N	14W	SAN JUAN	NM
UTE INDIANS A	29	3004530030	UTE DOME	DAKOTA	36K	32N	14W	SAN JUAN	NM
UTE INDIANS A	30	3004530268	UTE DOME	MORRISON	02A	31N	14W	SAN JUAN	NM
UTE INDIANS A	31	3004530492	UTE DOME	DAKOTA	26L	32N	14W	SAN JUAN	NM
UTE INDIANS A	32	3004530489	UTE DOME	DAKOTA	02P	31N	14W	SAN JUAN	NM
UTE INDIANS A	33	3004530490	UTE DOME	DAKOTA	03A	31N	14W	SAN JUAN	NM
UTE INDIANS A	34	3004530494	UTE DOME	DAKOTA	35J	32N	14W	SAN JUAN	NM
UTE INDIANS A	35		UTE DOME	PARADOX	36	32N	14W	SAN JUAN	NM
UTE INDIANS A	36		UTE DOME	PARADOX	27	32N	14W	SAN JUAN	NM
UTE INDIANS A	37		MORRISON	DAKOTA	34	32N	14W	SAN JUAN	NM
UTE INDIANS A	38		MORRISON	DAKOTA	26	32N	14W	SAN JUAN	NM
UTE MTN GAS COM M	1	3004522736	UTE DOME	PARADOX	11F	31N	14W	SAN JUAN	NM
UTE MTN GAS COM M	2	3004530488	UTE DOME	DAKOTA	11C	31N	14W	SAN JUAN	NM
UTE MTN TRIBAL D	1	3004510918	UTE DOME	PARADOX	10F	31N	14W	SAN JUAN	NM
UTE MTN TRIBAL D	3	3004520942	UTE DOME	DAKOTA	10F	31N	14W	SAN JUAN	NM
UTE MTN TRIBAL D	7	3004521105	UTE DOME	DAKOTA	10K	31N	14W	SAN JUAN	NM
UTE MTN TRIBAL D	8		UTE DOME	PARADOX	04	31N	14W	SAN JUAN	NM
UTE MTN TRIBAL D	9		MORRISON	DAKOTA	03	31N	14W	SAN JUAN	NM
UTE MTN TRIBAL H GAS COM	1	3004511670	UTE DOME	PARADOX	01K	31N	14W	SAN JUAN	NM
UTE MTN TRIBAL J	1	3004521011	UTE DOME	DAKOTA	01K	31N	14W	SAN JUAN	NM
UTE MTN TRIBAL J	2	3004521104	UTE DOME	DAKOTA	11L	31N	14W	SAN JUAN	NM
UTE MTN TRIBAL J	4	3004521332	UTE DOME	DAKOTA	01L	31N	14W	SAN JUAN	NM
UTE MTN TRIBAL J	6	3004529867	UTE DOME	DAKOTA	01M	31N	14W	SAN JUAN	NM
UTE MTN TRIBAL J	7	3004529864	UTE DOME	DAKOTA	12D	31N	14W	SAN JUAN	NM
UTE MTN TRIBAL L	1	3004522564	UTE DOME	PARADOX	24J	32N	14W	SAN JUAN	NM
UTE MTN TRIBAL L	2	3004522949	UTE DOME	DAKOTA	24M	32N	14W	SAN JUAN	NM
UTE MTN TRIBAL L	3		UTE DOME	PARADOX	24	32N	14W	SAN JUAN	NM
UTE WESTERN GAS CDP		919011105						SAN JUAN	NM
VALDEZ A	1	3004508003	BASIN	DAKOTA	24I	29N	11W	SAN JUAN	NM
VALDEZ A	1E	3004524445	BASIN	DAKOTA	24G	29N	11W	SAN JUAN	NM
VALDEZ A	1E	3004524445	OTERO	CHACRA	24G	29N	11W	SAN JUAN	NM
VALDEZ COM B	1	3004524436	OTERO	CHACRA	24O	29N	11W	SAN JUAN	NM
VALENCIA CANYON COMPRESSOR		3004571240						RIO ARRIBA	NM
VALENCIA CANYON UNIT	1	3003920700	CHOZA MESA	PICTURED CLIFFS	23M	28N	04W	RIO ARRIBA	NM
VALENCIA CANYON UNIT	2	3003921112	CHOZA MESA	PICTURED CLIFFS	27A	28N	04W	RIO ARRIBA	NM
VALENCIA CANYON UNIT	3	3003921350	CHOZA MESA	PICTURED CLIFFS	22G	28N	04W	RIO ARRIBA	NM
VALENCIA CANYON UNIT	4	3003921351	CHOZA MESA	PICTURED CLIFFS	25N	28N	04W	RIO ARRIBA	NM
VALENCIA CANYON UNIT	5	3003921474	CHOZA MESA	PICTURED CLIFFS	26P	28N	04W	RIO ARRIBA	NM
VALENCIA CANYON UNIT	7	3003921478	CHOZA MESA	PICTURED CLIFFS	36E	28N	04W	RIO ARRIBA	NM
VALENCIA CANYON UNIT	8	3003921471	CHOZA MESA	PICTURED CLIFFS	25E	28N	04W	RIO ARRIBA	NM
VALENCIA CANYON UNIT	9	3003921488	CHOZA MESA	PICTURED CLIFFS	15P	28N	04W	RIO ARRIBA	NM
VALENCIA CANYON UNIT	10	3003921476	CHOZA MESA	PICTURED CLIFFS	34H	28N	04W	RIO ARRIBA	NM
VALENCIA CANYON UNIT	11	3003921472	CHOZA MESA	PICTURED CLIFFS	26D	28N	04W	RIO ARRIBA	NM
VALENCIA CANYON UNIT	12	3003921473	CHOZA MESA	PICTURED CLIFFS	26H	28N	04W	RIO ARRIBA	NM
VALENCIA CANYON UNIT	13	3003921469	CHOZA MESA	PICTURED CLIFFS	22O	28N	04W	RIO ARRIBA	NM
VALENCIA CANYON UNIT	14	3003921489	CHOZA MESA	PICTURED CLIFFS	23D	28N	04W	RIO ARRIBA	NM
VALENCIA CANYON UNIT	15	3003921475	BASIN	FRUITLAND COAL	27I	28N	04W	RIO ARRIBA	NM
VALENCIA CANYON UNIT	15	3003921475	CHOZA MESA	PICTURED CLIFFS	27I	28N	04W	RIO ARRIBA	NM
VALENCIA CANYON UNIT	16	3003921470	CHOZA MESA	PICTURED CLIFFS	23P	28N	04W	RIO ARRIBA	NM
VALENCIA CANYON UNIT	17	3003921598	CHOZA MESA	PICTURED CLIFFS	26N	28N	04W	RIO ARRIBA	NM
VALENCIA CANYON UNIT	19	3003921597	CHOZA MESA	PICTURED CLIFFS	25P	28N	04W	RIO ARRIBA	NM
VALENCIA CANYON UNIT	24	3003921592	CHOZA MESA	PICTURED CLIFFS	15D	28N	04W	RIO ARRIBA	NM
VALENCIA CANYON UNIT	25	3003921593	CHOZA MESA	PICTURED CLIFFS	15N	28N	04W	RIO ARRIBA	NM
VALENCIA CANYON UNIT	26	3003921594	CHOZA MESA	PICTURED CLIFFS	22D	28N	04W	RIO ARRIBA	NM
VALENCIA CANYON UNIT	27	3003921595	CHOZA MESA	PICTURED CLIFFS	22M	28N	04W	RIO ARRIBA	NM
VALENCIA CANYON UNIT	27	3003921595	BASIN	FRUITLAND COAL	22M	28N	04W	RIO ARRIBA	NM

XTO ENERGY OPERATED WELLS

LEASE	WellNo	API	FIELD	RESERVOIR	SEC	TWP	RGE	COUNTY	STATE
VALENCIA CANYON UNIT	35	3003921612	BLANCO	MESAVERDE	34M	28N	04W	RIO ARRIBA	NM
VALENCIA CANYON UNIT	40	3003922082	BLANCO	MESAVERDE	35M	28N	04W	RIO ARRIBA	NM
VALENCIA CANYON UNIT	43	3003922442	BLANCO	MESAVERDE	27M	28N	04W	RIO ARRIBA	NM
VALENCIA CANYON UNIT	46		BLANCO	MESAVERDE	35E	28N	04W	RIO ARRIBA	NM
VALENCIA CANYON UNIT	40A	3003925534	BLANCO	MESAVERDE	35O	28N	04W	RIO ARRIBA	NM
VALENCIA CANYON UNIT	43A	3003926504	BLANCO	MESAVERDE	27P	28N	04W	RIO ARRIBA	NM
VALENCIA CANYON UNIT	43B		BLANCO	MESAVERDE	27	28N	04W	RIO ARRIBA	NM
VALENCIA CANYON UNIT	43C	3003926924	BLANCO	MESAVERDE	27K	28N	04W	RIO ARRIBA	NM
VALENCIA CANYON UNIT	45A	3003923811	BLANCO	MESAVERDE	34O	28N	04W	RIO ARRIBA	NM
VALENCIA CANYON UNIT	45B		BLANCO	MESAVERDE	34I	28N	04W	RIO ARRIBA	NM

AFFIDAVIT OF PUBLICATION

Ad No. 47542

STATE OF NEW MEXICO
County of San Juan:

CONNIE PRUITT, being duly sworn says:
That she is the Advertising Manager of THE
DAILY TIMES, a daily newspaper of general
circulation published in English at Farmington,
said county and state, and that the hereto
attached Legal Notice was published in a
regular and entire issue of the said DAILY
TIMES, a daily newspaper duly qualified for
the purpose within the meeting of Chapter 167
of the 1937 Session Laws of the State of New
Mexico for publication on the following day(s):
Thursday, March 6, 2003.

And the cost of the publication is \$32.61

Connie Pruitt

ON 3-7-03 CONNIE PRUITT appeared
before me, whom I know personally to be the
person who signed the above document.

Jimmy Beck
My Commission Expires April 2, 2004.

COPY OF PUBLICATION

918 Legals
LEGAL NOTICE


XTO Energy Inc. is applying to
deepen and recompleat the
Stanolind GC D#1 to a water
disposal well. It is located at
1,820' FSL & 1,590' FEL,
Section 17, T32N, R12W, San
Juan County, New Mexico.
The well will dispose of water
produced from gas well into
the Bluff & Entrada
formations. The injection
interval will be between 6,921'
& 7,487'. Maximum rate will
be 2,500 barrels of water per
day at a maximum pressure of
1,384 psig. Interested parties
must file objections or
requests for hearing with the
New Mexico Oil Conservation,
1220 South St. Francis Drive,
Santa Fe, NM 87505 within
fifteen (15) days. Additional
information may be obtained
by contacting Tom DeLong at
XTO Energy Inc., 2700
Farmington Ave., Suite K-1,
Farmington, NM 87401 (505)
324-1090.

Legal No. 47542, published in
The Daily Times, Farmington,
New Mexico, Thursday, March
6, 2003.

EXHIBIT "K"

State of New Mexico }
 } ss.
County of San Juan }


I hereby certify that notice has been sent via U.S. certified mail, to the leaseholders within a one-half (1/2) mile radius of the Stanolind Gas Com D #1 well site, and that information is current and correct.

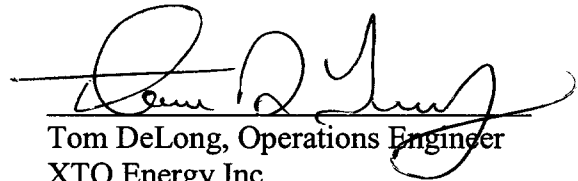

Tom DeLong, Operations Engineer
XTO Energy Inc.
2700 Farmington Ave, K-1
Farmington, NM 87401

State of New Mexico }
 } ss.
County of San Juan }

Subscribed, acknowledged and sworn to be before me by Tom DeLong, this 21st day of March, 2003.

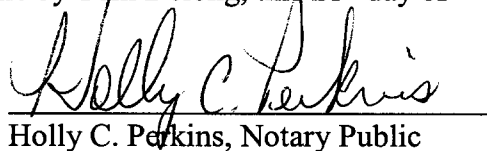
Holly C. Perkins, Notary Public

My Commission Expires: 9-1-2004

The following parties were notified via
certified mail:

Dugan Production
PO Box 420
Farmington, NM 87499-0420 ✓

Williams Production
One Williams Center
Tulsa, OK 74172 ✓

Frank Schultz, Trustee
500 N. Akard, Ste 2160, LB-1
Dallas, TX 75201

Burlington Resources
3401 E. Main St
Farmington, NM 87401 ✓

Estate of C.W. Murchison
1201 Main St
Dallas, TX 75202

James Glenn Turner, Jr
500 Trammel Crow Center
Dallas, TX 75206

Frederick E. Turner
4925 Greenville Ave
Dallas, TX 75206

Elizabeth J. Turner Calloway
4801 St. Johns
Dallas, TX 75205

John Lee Turner
8585 N. Stemmons #925
Dallas, TX 75247

M. Trust Corp, NA, Dallas, Trustee
For Mary Frances Turner Jr. Trust
PO Box 2320
Dallas, TX 75221

William G. Webb
1704 Main St
Dallas, TX 75206

Frank & Henrietta Schultz
Revocable Trust
500 N. Akard
Dallas, TX 75201

Schultz Management, Ltd
500 N. Akard
Dallas, TX 75201