



GW - 001

GENERAL CORRESPONDENCE (Maps)

2006 - Present

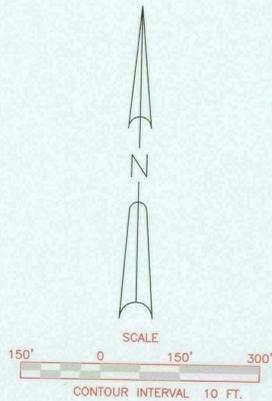

- LEGEND**
- REFINERY PROPERTY LINE
 - DRAINAGE SECTORS
 - STORMWATER FLOW DIRECTION
 - ◻ FORMER SPILL SITES
 - ⊕ OUTFALL LOCATIONS
 - ⊕ PERIMETER BERMS
 - STORM WATER SAMPLING POINT
 - ▨ DRAINS TO OUTFALL 1
 - ▨ DRAINS TO OUTFALL 2
 - ▨ DRAINS TO NATURAL RETENTION AREA
 - ▨ SELF CONTAINED
 - ▨ CAPTURED BY PERIMETER BERM, DOES NOT DRAIN OFF SITE

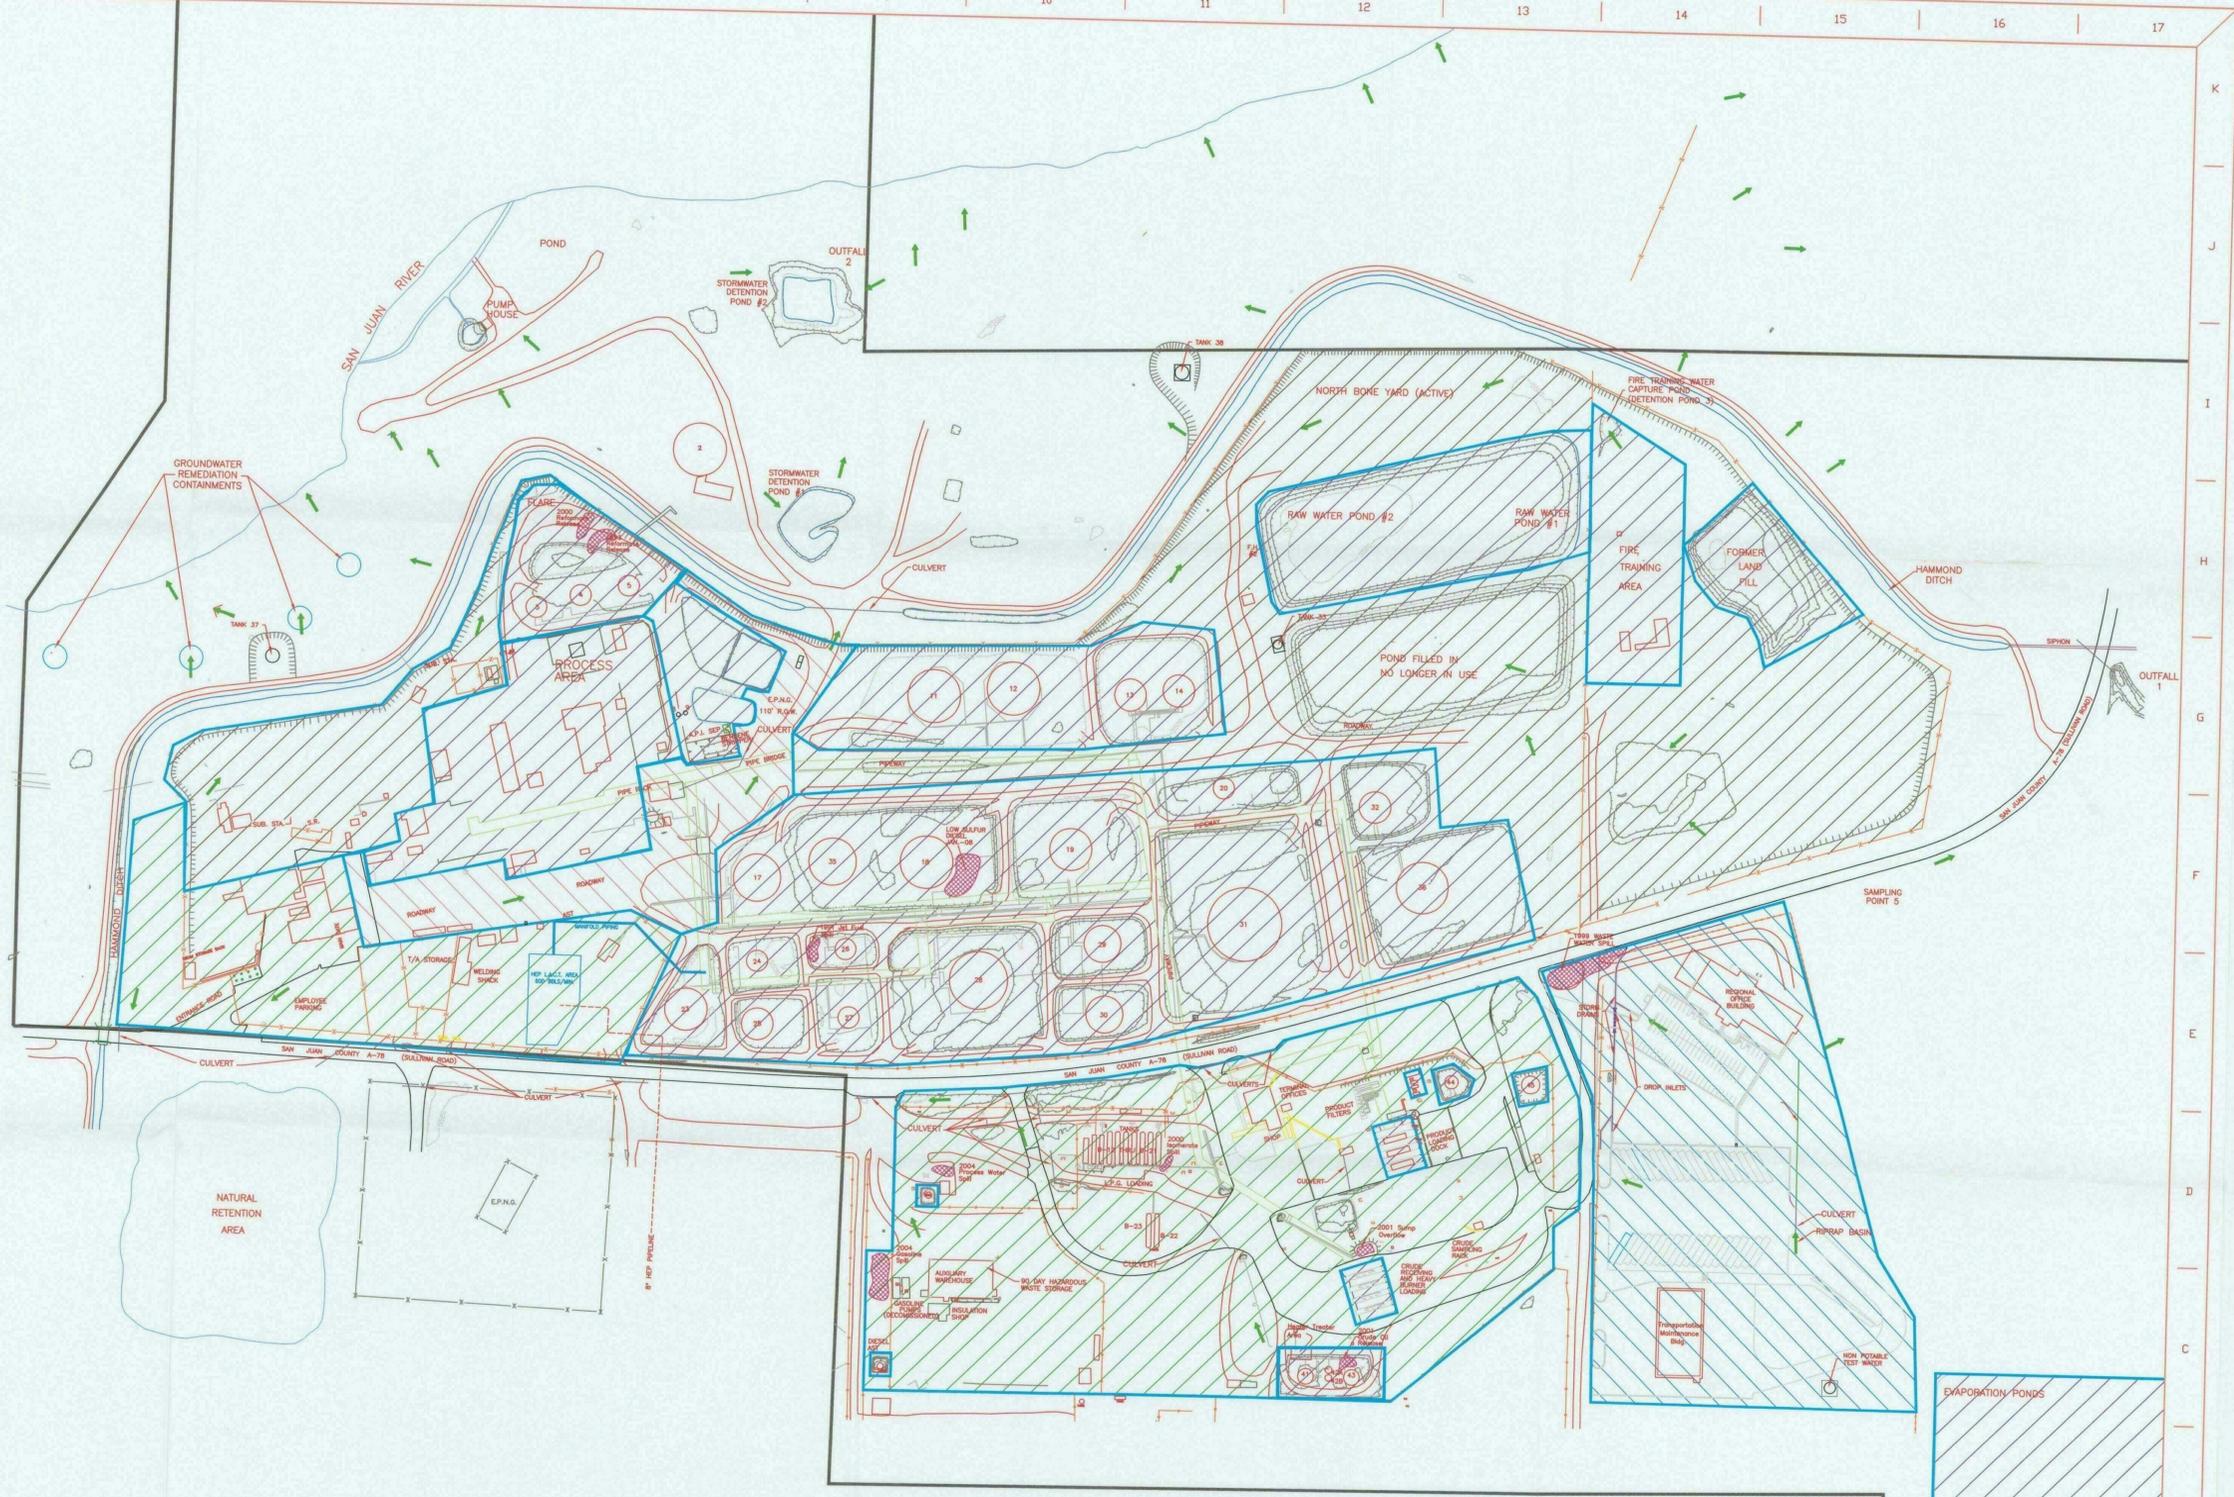

NOTES
 1. LOCATIONS OF NEW FACILITIES AND BMPs ARE APPROXIMATE.

REFERENCE DWGS.	NO.	REVISION	JOB No.	BY	DATE	CHECKED	DATE	APPROVED	DATE
	1.2	Revised As Per C. Hurtado.							
	1	Revised As Per Corrective Mark-Ups From C. Hurtado.							
	0	Original Document By "Vector Arizona"							

SCALE	As Noted	DATE	
DRAWN BY	Vector AZ	DATE	3/10/06
INITIAL CHK.			
FINAL CHK.			
ENGR.			
APPR. BY			
AFE/WO No.			

SPCC MAP
 BLOOMFIELD REFINERY

Western Refining

BLOOMFIELD REFINERY
 DWG. NO. D-000-900-030

BLOOMFIELD NEW MEXICO
 REV. 1.2