

11-18-10 DATE IN	SUSPENSE	ENGINEER <i>DKB</i>	LOGGED IN <i>11/18/10</i>	TYPE <i>NSL</i>	APP NO. <i>1032257711</i>
---------------------	----------	---------------------	---------------------------	-----------------	---------------------------

ABOVE THIS LINE FOR DIVISION USE ONLY

NEW MEXICO OIL CONSERVATION DIVISION
 - Engineering Bureau -
 1220 South St. Francis Drive, Santa Fe, NM 87505



New Mexico 14744
Arises 20 Fed Com #2
6308

ADMINISTRATIVE APPLICATION CHECKLIST

THIS CHECKLIST IS MANDATORY FOR ALL ADMINISTRATIVE APPLICATIONS FOR EXCEPTIONS TO DIVISION RULES AND REGULATIONS WHICH REQUIRE PROCESSING AT THE DIVISION LEVEL IN SANTA FE

Application Acronyms:

[NSL-Non-Standard Location] [NSP-Non-Standard Proration Unit] [SD-Simultaneous Dedication]
 [DHC-Downhole Commingling] [CTB-Lease Commingling] [PLC-Pool/Lease Commingling]
 [PC-Pool Commingling] [OLS - Off-Lease Storage] [OLM-Off-Lease Measurement]
 [WFX-Waterflood Expansion] [PMX-Pressure Maintenance Expansion]
 [SWD-Salt Water Disposal] [IPI-Injection Pressure Increase]
 [EOR-Qualified Enhanced Oil Recovery Certification] [PPR-Positive Production Response]

Eddy
Fed

[1] **TYPE OF APPLICATION** - Check Those Which Apply for [A]

[A] Location - Spacing Unit - Simultaneous Dedication
☐ NSL ☐ NSP ☐ SD

Check One Only for [B] or [C]

[B] Commingling - Storage - Measurement
☐ DHC ☐ CTB ☐ PLC ☐ PC ☐ OLS ☐ OLM

[C] Injection - Disposal - Pressure Increase - Enhanced Oil Recovery
☐ WFX ☐ PMX ☐ SWD ☐ IPI ☐ EOR ☐ PPR

[D] Other: Specify _____

[2] **NOTIFICATION REQUIRED TO:** - Check Those Which Apply, or Does Not Apply

[A] ☐ Working, Royalty or Overriding Royalty Interest Owners

[B] ☒ Offset Operators, Leaseholders or Surface Owner

[C] ☐ Application is One Which Requires Published Legal Notice

[D] ☐ Notification and/or Concurrent Approval by BLM or SLO
 U.S. Bureau of Land Management - Commissioner of Public Lands, State Land Office

[E] ☒ For all of the above, Proof of Notification or Publication is Attached, and/or,

[F] ☐ Waivers are Attached

[3] **SUBMIT ACCURATE AND COMPLETE INFORMATION REQUIRED TO PROCESS THE TYPE OF APPLICATION INDICATED ABOVE.**

[4] **CERTIFICATION:** I hereby certify that the information submitted with this application for administrative approval is **accurate** and **complete** to the best of my knowledge. I also understand that **no action** will be taken on this application until the required information and notifications are submitted to the Division.

Note: Statement must be completed by an individual with managerial and/or supervisory capacity.

James Bruce
 Print or Type Name

Signature

Attorney
 Title

Date

jamesbruc@aol.com
 e-mail Address

11/17/10

JAMES BRUCE
ATTORNEY AT LAW

POST OFFICE BOX 1056
SANTA FE, NEW MEXICO 87504

369 MONTEZUMA, NO. 213
SANTA FE, NEW MEXICO 87501

(505) 982-2043 (Phone)
(505) 660-6612 (Cell)
(505) 982-2151 (Fax)

jamesbruce@aol.com

November 17, 2010

Mark E. Fesmire, P.E.
Oil Conservation Division
1220 South St. Francis Drive
Santa Fe, New Mexico 87505

Dear Mr. Fesmire:

Pursuant to NMAC 19.15.15.13, Mewbourne Oil Company applies for approval of an unorthodox oil well location for the following well:

<u>Well:</u>	Aries 20 Fed. Com. Well No. 2
<u>Surface location:</u>	2045 feet FNL & 201 feet FWL
<u>Bottom hole location:</u>	1980 feet FNL & 330 feet FEL
<u>Well unit (project area):</u>	S½N½ of Section 20, Township 18 South, Range 30 East, N.M.P.M., Eddy County, New Mexico

The well will be drilled to a depth sufficient to test the Bone Spring formation (Sand Tank-Bone Spring Pool). The pool is spaced on statewide rules, with 40 acre spacing, and wells to be located no closer than 330 feet to a quarter-quarter section line. A Form C-102 is attached as **Exhibit A**.

The well was originally proposed at an orthodox surface location in the SW¼NW¼ of Section 20, but the BLM required applicant to move the location. All locations 330 feet from the west line of Section 20 (and further east) were denied by the BLM due to large sand dunes and wildlife issues. **Exhibit B**.

Although the well penetrates the top of the Bone Spring formation at the unorthodox surface location, the wellbore penetrates the productive zone (the Second Bone Spring Sand), and perforations will begin, at an orthodox location approximately 767 feet from the west line of Section 20. **Exhibit C**.

96832

The well's surface location encroaches on the NE¼ of Section 19. **Exhibit D.** That working interest in that acreage is owned as set forth on **Exhibit E.** Notice of the application has been given to the offset working interest owners by the notice letter attached as **Exhibit F.**

Please contact me if you need any further information on this application.

Very truly yours,

A handwritten signature in black ink, appearing to read "James Bruce". The signature is written in a cursive style with a large initial "J" and a stylized "B".

James Bruce

Attorney for Mewbourne Oil Company

DISTRICT I
1025 N. French Dr., Hobbs, NM 88240

DISTRICT II
1301 W. Grand Avenue, Artesia, NM 88210

DISTRICT III
1000 Rio Brazos Rd., Aztec, NM 87410

DISTRICT IV
1220 S. St. Francis Dr., Santa Fe, NM 87505

State of New Mexico
Energy, Minerals and Natural Resources Department

Form C-102
Revised July 16, 2010

Submit one copy to appropriate
District Office

OIL CONSERVATION DIVISION

1220 South St. Francis Dr.
Santa Fe, New Mexico 87505

WELL LOCATION AND ACREAGE DEDICATION PLAT

☐ AMENDED REPORT

API Number	Pool Code 96832	Pool Name notes SAND TANK BONE SPRING
Property Code	Property Name ARIES "20" FEDERAL COM	Well Number 2H
OGRID No. 14744	Operator Name MEWBOURNE OIL COMPANY	Elevation 3474'

Surface Location

UL or lot No.	Section	Township	Range	Lot Idn	Feet from the	North/South line	Feet from the	East/West line	County
E	20	18 S	30 E		2054	NORTH	201	WEST	EDDY


Bottom Hole Location If Different From Surface

UL or lot No.	Section	Township	Range	Lot Idn	Feet from the	North/South line	Feet from the	East/West line	County
H	20	18 S	30 E		1980	NORTH	330	EAST	EDDY

Dedicated Acres	Joint or Infill	Consolidation Code	Order No.
160			

NO ALLOWABLE WILL BE ASSIGNED TO THIS COMPLETION UNTIL ALL INTERESTS HAVE BEEN CONSOLIDATED
OR A NON-STANDARD UNIT HAS BEEN APPROVED BY THE DIVISION

SURFACE LOCATION Lat - N 32°44'04.21" Long - W 104°00'05.68" NMSPCE- N 631082.295 E 602014.197 (NAD-27)	PROPOSED BOTTOM HOLE LOCATION Lat - N 32°44'04.79" Long - W 103°59'10.09" NMSPCE- N 631157.062 E 606762.806 (NAD-27)	OPERATOR CERTIFICATION I hereby certify that the information contained herein is true and complete to the best of my knowledge and belief, and that this organization either owns a working interest or unleased mineral interest in the land including the proposed bottom hole location or has a right to drill this well at this location pursuant to a contract with an owner of such a mineral or working interest, or to a voluntary pooling agreement or a compulsory pooling order heretofore entered by the division. Signature <u>Jackie Lathan</u> 10/25/10 Date Printed Name <u>Jackie Lathan</u> Email Address <u>jathan@mewbourne.com</u>
EXHIBIT A		SURVEYOR CERTIFICATION I hereby certify that the well location shown on this plat was plotted from field notes of actual surveys made by me or under my supervision, and that the same is true and correct to the best of my belief. DATE SURVEYED <u>OCTOBER 7, 2010</u> Signature & Seal of Professional Surveyor <u>GARY L. JONES</u> 7977 Certificate No. <u>GARY L. JONES</u> 7977 BASIN SURVEYS 23524

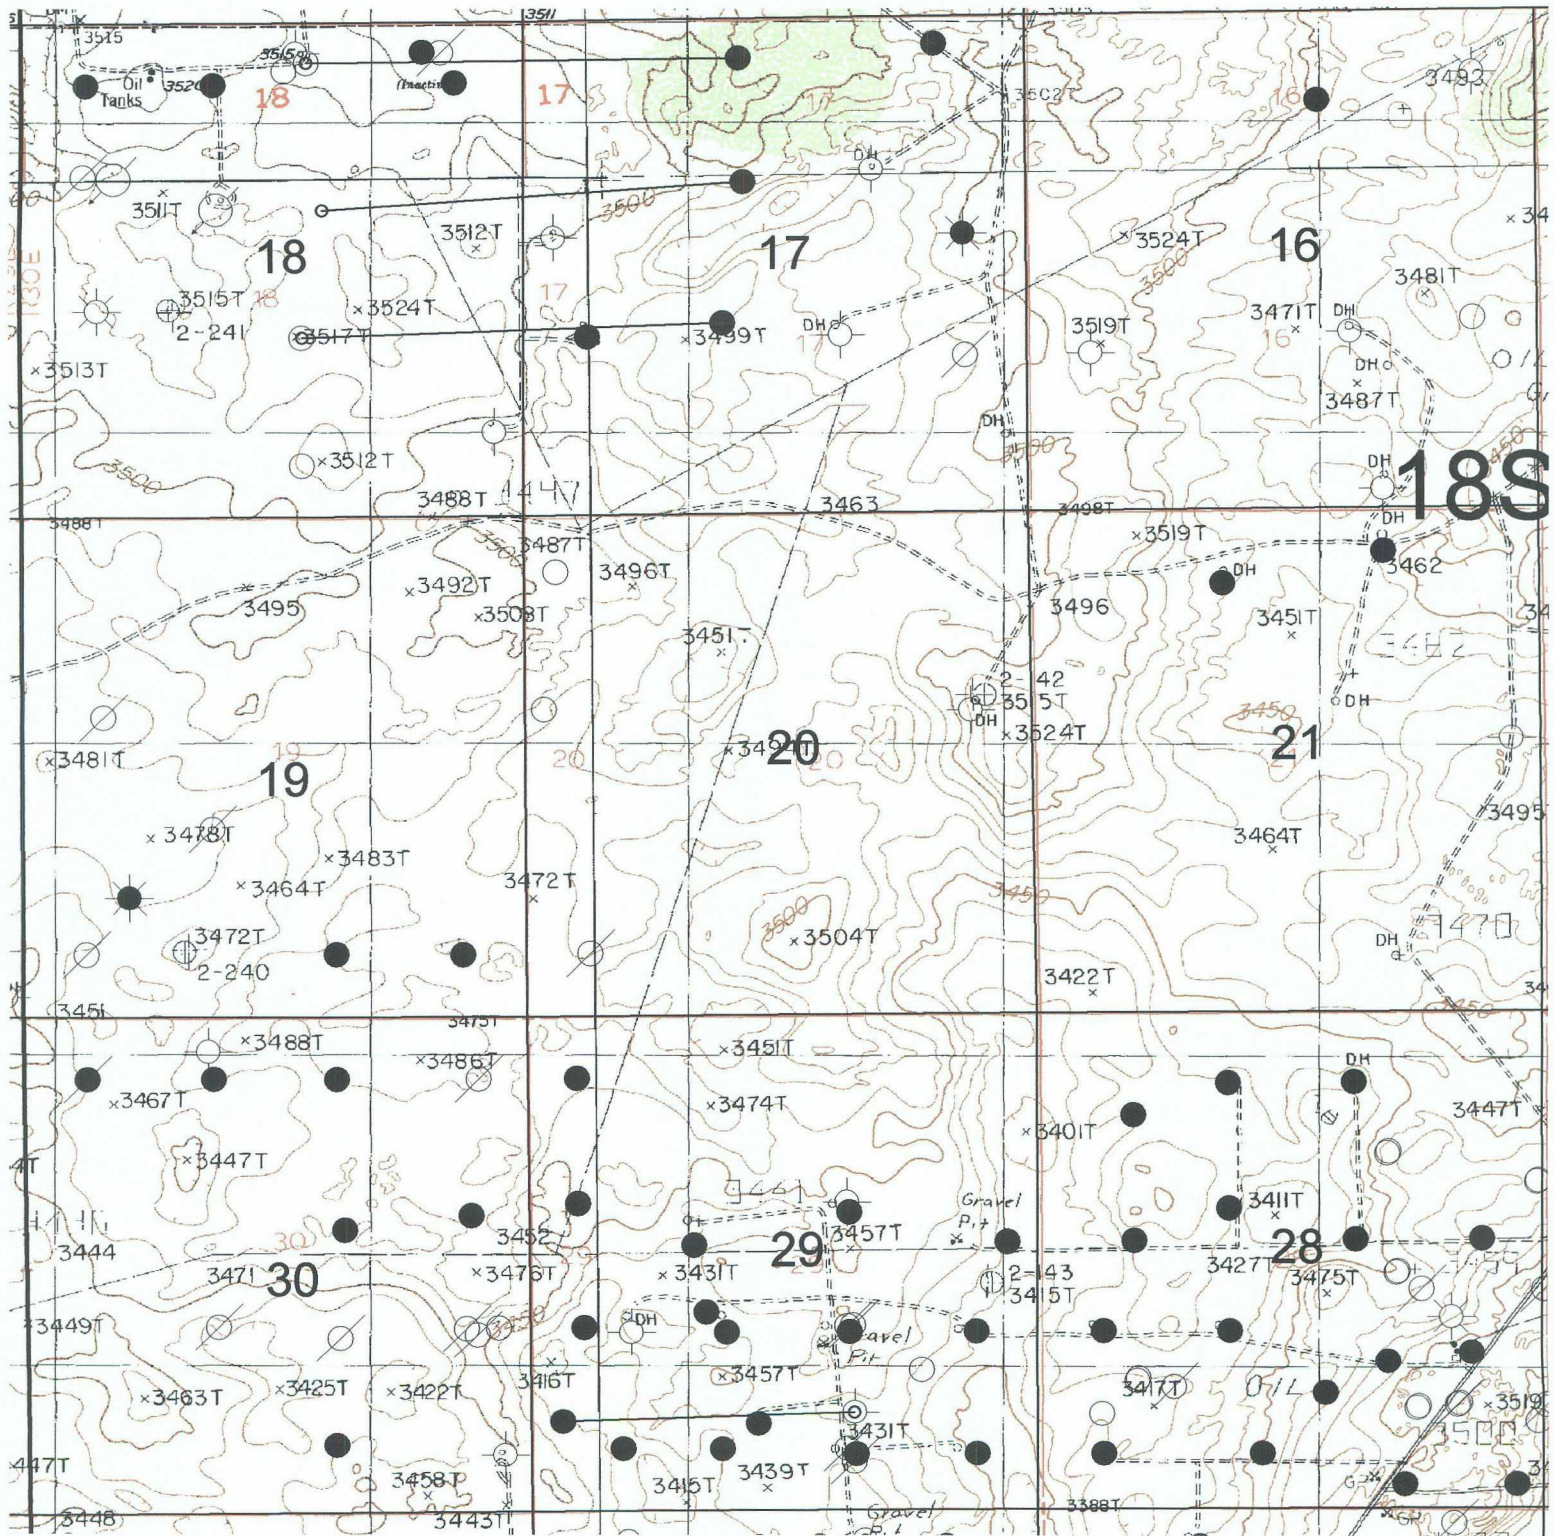

1 inch = 2000 feet



EXHIBIT

B



 Mewbourne Oil Company		
Aries "20" Fed Com #2H T18S/R30E Eddy County, NM Topographic Map		
Geo Tech: V. Ramirez	Scale: 1 in. = 2000 ft.	Date: 11/2/2010



ARIES "20" FEDERAL COM #2H

Exhibit 3C

Located 2054' FNL and 201' FWL

Section 20, Township 18 South, Range 30 East,
N.M.P.M., Eddy County, New Mexico.

basin
surveys
focused on excellence
in the oilfield

P.O. Box 1786
1120 N. West County Rd.
Hobbs, New Mexico 88241
(575) 393-7316 - Office
(575) 392-2206 - Fax
basinsurveys.com

W.O. Number: JMS 23524

Scale: 1" = 2000'

YELLOW TINT - USA LAND
BLUE TINT - STATE LAND
NATURAL COLOR - FEE LAND



MEWBOURNE
OIL COMPANY



Mewbourne Oil Company

Mewbourne Oil Company


Location: Eddy County, NM
Field: (Aries) Sec 20, T18S, R30E
Facility: Aries 20 Fed Com No. 2H

Slot: No. 2H SHL
Well: No. 2H
Wellbore: No. 2H PWB



Well Profile Data

Design Comment	MD (ft)	Inc (°)	Az (°)	TVD (ft)	Local N (ft)	Local E (ft)
Tie On	0.00	0.000	89.097	0.00	0.00	0.00
EST. KOP	7594.08	0.000	89.097	7594.08	0.00	0.00
END OF CURVE	8487.23	89.315	89.097	8167.00	8.92	566.04
PBHL	12671.00	89.315	89.097	8217.00	74.81	4748.99

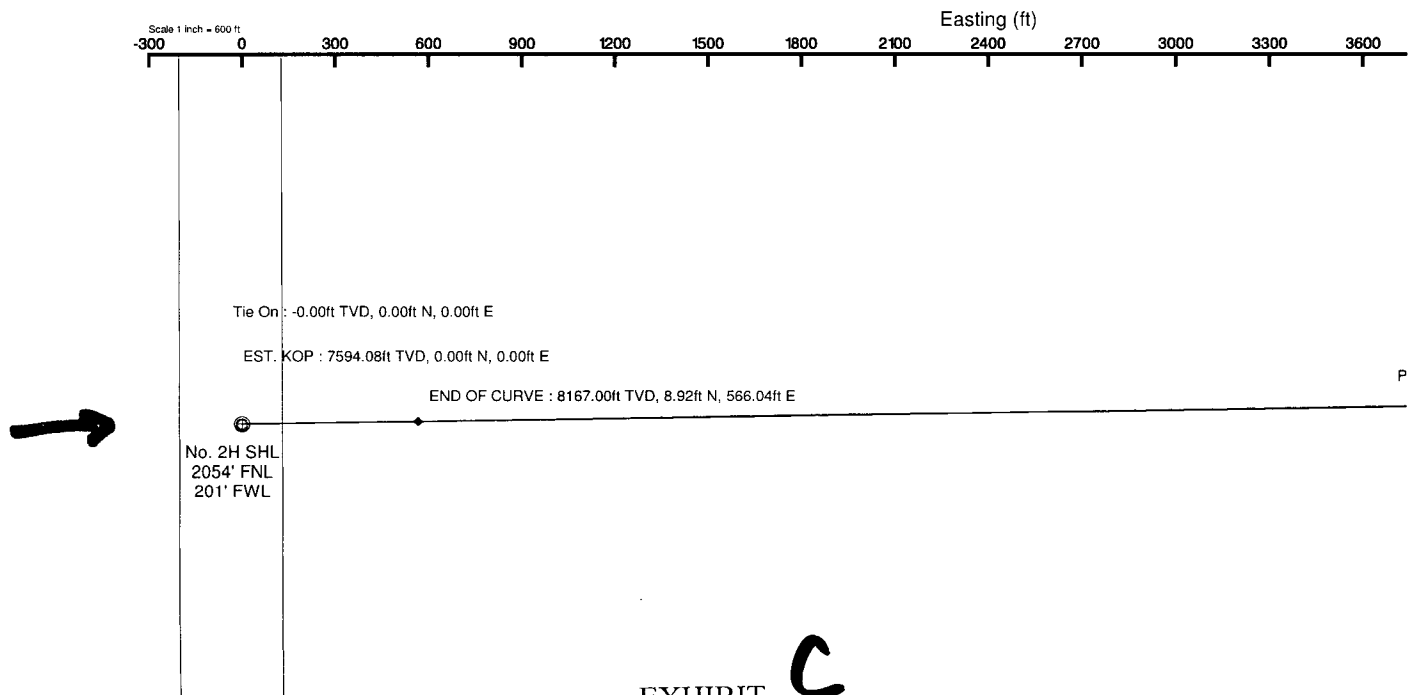

Plot reference wellpath is Prelim_1	
True vertical depths are referenced to Rig on No. 2H SHL (KB)	Grid System: NAD27 / TM New Mexico State Planes, Eastern
Measured depths are referenced to Rig on No. 2H SHL (KB)	North Reference: Grid north
Rig on No. 2H SHL (KB) to Mean Sea Level: 3492 feet	Scale: True distance
Mean Sea Level to Mud line (Facility: Aries 20 Fed Com No. 2H): -3474 feet	Depths are in feet
Coordinates are in feet referenced to Slot	Created by: Victor Hernandez on 10/22/2010

N
GRID

Planned Wellpath Report

 Mewbourne Oil Company

Prelim_1
Page 1 of 4



REFERENCE WELLPATH IDENTIFICATION

Operator	Mewbourne Oil Company	Slot	No. 2H SHL
Area	Eddy County, NM	Well	No. 2H
Field	(Aries) Sec 20, T18S, R30E	Wellbore	No. 2H PWB
Facility	Aries 20 Fed Com No. 2H		

REPORT SETUP INFORMATION

Projection System	NAD27 / TM New Mexico State Planes, Eastern Zone (3001), US feet	Software System	WellArchitect® 2.0
North Reference	Grid	User	Victor Hernandez
Scale	0.999921	Report Generated	10/22/2010 at 3:41:07 PM
Convergence at slot	0.18° East	Database/Source file	WA_Midland/No. 2H_PWB.xml

WELLPATH LOCATION

	Local coordinates		Grid coordinates		Geographic coordinates	
	North[ft]	East[ft]	Easting[USft]	Northing[USft]	Latitude	Longitude
Slot Location	0.00	0.00	602014.20	631082.30	32°44'04.205"N	104°00'05.683"W
Facility Reference Pt			602014.20	631082.30	32°44'04.205"N	104°00'05.683"W
Field Reference Pt			602138.38	632535.63	32°44'18.583"N	104°00'04.176"W

WELLPATH DATUM

Calculation method	Minimum curvature	Rig on No. 2H SHL (KB) to Facility Vertical Datum	18.00ft
Horizontal Reference Pt	Slot	Rig on No. 2H SHL (KB) to Mean Sea Level	3492.00ft
Vertical Reference Pt	Rig on No. 2H SHL (KB)	Facility Vertical Datum to Mud Line (Facility)	0.00ft
MD Reference Pt	Rig on No. 2H SHL (KB)	Section Origin	N 0.00, E 0.00 ft
Field Vertical Reference	Mean Sea Level	Section Azimuth	89.10°

Planned Wellpath Report

 Mewbourne Oil Company

Prelim_1
Page 2 of 4



REFERENCE WELLPATH IDENTIFICATION			
Operator	Mewbourne Oil Company	Slot	No. 2H SHL
Area	Eddy County, NM	Well	No. 2H
Field	(Aries) Sec 20, T18S, R30E	Wellbore	No. 2H PWB
Facility	Aries 20 Fed Com No. 2H		

WELLPATH DATA (54 stations) † = interpolated/extrapolated station												
MD [ft]	Inclination [°]	Azimuth [°]	TVD [ft]	Vert Sect [ft]	North [ft]	East [ft]	Grid East [srv ft]	Grid North [srv ft]	Latitude	Longitude	DLS [°/100ft]	Comments
0.00	0.000	89.097	0.00	0.00	0.00	0.00	602014.20	631082.30	32°44'04.205"N	104°00'05.683"W	0.00	Tie On
7594.08	0.000	89.097	7594.08	0.00	0.00	0.00	602014.20	631082.30	32°44'04.205"N	104°00'05.683"W	0.00	EST. KOP
7694.08†	10.000	89.097	7693.57	8.70	0.14	8.70	602022.90	631082.43	32°44'04.206"N	104°00'05.581"W	10.00	
7794.08†	20.000	89.097	7790.04	34.55	0.54	34.55	602048.74	631082.84	32°44'04.210"N	104°00'05.279"W	10.00	
7894.08†	30.000	89.097	7880.56	76.76	1.21	76.75	602090.94	631083.50	32°44'04.215"N	104°00'04.785"W	10.00	
7994.08†	40.000	89.097	7962.37	134.05	2.11	134.03	602148.22	631084.41	32°44'04.222"N	104°00'04.114"W	10.00	
8094.08†	50.000	89.097	8032.99	204.67	3.22	204.64	602218.82	631085.52	32°44'04.231"N	104°00'03.287"W	10.00	
8194.08†	60.000	89.097	8090.28	286.48	4.51	286.44	602300.62	631086.81	32°44'04.241"N	104°00'02.330"W	10.00	
8294.08†	70.000	89.097	8132.48	376.99	5.94	376.95	602391.11	631088.23	32°44'04.252"N	104°00'01.270"W	10.00	
8394.08†	80.000	89.097	8158.33	473.46	7.46	473.41	602487.56	631089.75	32°44'04.264"N	104°00'00.141"W	10.00	
8487.23	89.315	89.097	8167.00	566.11	8.92	566.04	602580.19	631091.21	32°44'04.276"N	103°59'59.057"W	10.00	END OF CURVE
8494.08†	89.315	89.097	8167.08	572.96	9.02	572.89	602587.04	631091.32	32°44'04.277"N	103°59'58.976"W	0.00	
8594.08†	89.315	89.097	8168.27	672.95	10.60	672.87	602687.01	631092.89	32°44'04.289"N	103°59'57.806"W	0.00	
8694.08†	89.315	89.097	8169.47	772.94	12.17	772.85	602786.98	631094.47	32°44'04.302"N	103°59'56.635"W	0.00	
8794.08†	89.315	89.097	8170.66	872.94	13.75	872.83	602886.95	631096.04	32°44'04.314"N	103°59'55.465"W	0.00	
8894.08†	89.315	89.097	8171.86	972.93	15.32	972.81	602986.93	631097.62	32°44'04.327"N	103°59'54.295"W	0.00	
8994.08†	89.315	89.097	8173.05	1072.92	16.90	1072.79	603086.90	631099.19	32°44'04.339"N	103°59'53.124"W	0.00	
9094.08†	89.315	89.097	8174.25	1172.91	18.47	1172.77	603186.87	631100.77	32°44'04.352"N	103°59'51.954"W	0.00	
9194.08†	89.315	89.097	8175.44	1272.91	20.05	1272.75	603286.84	631102.34	32°44'04.364"N	103°59'50.783"W	0.00	
9294.08†	89.315	89.097	8176.64	1372.90	21.62	1372.73	603386.82	631103.92	32°44'04.377"N	103°59'49.613"W	0.00	
9394.08†	89.315	89.097	8177.84	1472.89	23.20	1472.71	603486.79	631105.49	32°44'04.389"N	103°59'48.442"W	0.00	
9494.08†	89.315	89.097	8179.03	1572.89	24.77	1572.69	603586.76	631107.07	32°44'04.401"N	103°59'47.272"W	0.00	
9594.08†	89.315	89.097	8180.23	1672.88	26.35	1672.67	603686.73	631108.64	32°44'04.414"N	103°59'46.101"W	0.00	
9694.08†	89.315	89.097	8181.42	1772.87	27.92	1772.65	603786.71	631110.22	32°44'04.426"N	103°59'44.931"W	0.00	
9794.08†	89.315	89.097	8182.62	1872.86	29.50	1872.63	603886.68	631111.79	32°44'04.439"N	103°59'43.760"W	0.00	
9894.08†	89.315	89.097	8183.81	1972.86	31.07	1972.61	603986.65	631113.37	32°44'04.451"N	103°59'42.590"W	0.00	
9994.08†	89.315	89.097	8185.01	2072.85	32.65	2072.59	604086.62	631114.94	32°44'04.464"N	103°59'41.420"W	0.00	
10094.08†	89.315	89.097	8186.20	2172.84	34.22	2172.57	604186.59	631116.52	32°44'04.476"N	103°59'40.249"W	0.00	
10194.08†	89.315	89.097	8187.40	2272.84	35.80	2272.55	604286.57	631118.09	32°44'04.488"N	103°59'39.079"W	0.00	
10294.08†	89.315	89.097	8188.59	2372.83	37.37	2372.53	604386.54	631119.67	32°44'04.501"N	103°59'37.908"W	0.00	

Planned Wellpath Report

 Mewbourne Oil Company

Prelim_1
Page 3 of 4



REFERENCE WELLPATH IDENTIFICATION

Operator	Mewbourne Oil Company	Slot	No. 2H SHL
Area	Eddy County, NM	Well	No. 2H
Field	(Aries) Sec 20, T18S, R30E	Wellbore	No. 2H PWB
Facility	Aries 20 Fed Com No. 2H		

WELLPATH DATA (54 stations) † = interpolated/extrapolated station

MD [ft]	Inclination [°]	Azimuth [°]	TVD [ft]	Vert Sect [ft]	North [ft]	East [ft]	Grid East [srv ft]	Grid North [srv ft]	Latitude	Longitude	DLS [°/100ft]	Comments
10394.08†	89.315	89.097	8189.79	2472.82	38.95	2472.51	604486.51	631121.24	32°44'04.513"N	103°59'36.738"W	0.00	
10494.08†	89.315	89.097	8190.98	2572.81	40.52	2572.50	604586.48	631122.82	32°44'04.526"N	103°59'35.567"W	0.00	
10594.08†	89.315	89.097	8192.18	2672.81	42.10	2672.48	604686.46	631124.39	32°44'04.538"N	103°59'34.397"W	0.00	
10694.08†	89.315	89.097	8193.37	2772.80	43.67	2772.46	604786.43	631125.97	32°44'04.550"N	103°59'33.226"W	0.00	
10794.08†	89.315	89.097	8194.57	2872.79	45.25	2872.44	604886.40	631127.54	32°44'04.563"N	103°59'32.056"W	0.00	
10894.08†	89.315	89.097	8195.76	2972.79	46.82	2972.42	604986.37	631129.12	32°44'04.575"N	103°59'30.885"W	0.00	
10994.08†	89.315	89.097	8196.96	3072.78	48.40	3072.40	605086.35	631130.69	32°44'04.588"N	103°59'29.715"W	0.00	
11094.08†	89.315	89.097	8198.15	3172.77	49.97	3172.38	605186.32	631132.27	32°44'04.600"N	103°59'28.545"W	0.00	
11194.08†	89.315	89.097	8199.35	3272.76	51.55	3272.36	605286.29	631133.84	32°44'04.612"N	103°59'27.374"W	0.00	
11294.08†	89.315	89.097	8200.54	3372.76	53.12	3372.34	605386.26	631135.42	32°44'04.625"N	103°59'26.204"W	0.00	
11394.08†	89.315	89.097	8201.74	3472.75	54.70	3472.32	605486.24	631136.99	32°44'04.637"N	103°59'25.033"W	0.00	
11494.08†	89.315	89.097	8202.93	3572.74	56.27	3572.30	605586.21	631138.57	32°44'04.650"N	103°59'23.863"W	0.00	
11594.08†	89.315	89.097	8204.13	3672.74	57.85	3672.28	605686.18	631140.14	32°44'04.662"N	103°59'22.692"W	0.00	
11694.08†	89.315	89.097	8205.32	3772.73	59.42	3772.26	605786.15	631141.71	32°44'04.674"N	103°59'21.522"W	0.00	
11794.08†	89.315	89.097	8206.52	3872.72	61.00	3872.24	605886.12	631143.29	32°44'04.687"N	103°59'20.351"W	0.00	
11894.08†	89.315	89.097	8207.71	3972.71	62.57	3972.22	605986.10	631144.86	32°44'04.699"N	103°59'19.181"W	0.00	
11994.08†	89.315	89.097	8208.91	4072.71	64.15	4072.20	606086.07	631146.44	32°44'04.711"N	103°59'18.010"W	0.00	
12094.08†	89.315	89.097	8210.10	4172.70	65.72	4172.18	606186.04	631148.01	32°44'04.724"N	103°59'16.840"W	0.00	
12194.08†	89.315	89.097	8211.30	4272.69	67.30	4272.16	606286.01	631149.59	32°44'04.736"N	103°59'15.670"W	0.00	
12294.08†	89.315	89.097	8212.50	4372.69	68.87	4372.14	606385.99	631151.16	32°44'04.749"N	103°59'14.499"W	0.00	
12394.08†	89.315	89.097	8213.69	4472.68	70.45	4472.12	606485.96	631152.74	32°44'04.761"N	103°59'13.329"W	0.00	
12494.08†	89.315	89.097	8214.89	4572.67	72.02	4572.10	606585.93	631154.31	32°44'04.773"N	103°59'12.158"W	0.00	
12594.08†	89.315	89.097	8216.08	4672.66	73.60	4672.08	606685.90	631155.89	32°44'04.786"N	103°59'10.988"W	0.00	
12671.00	89.315	89.097	8217.00	4749.58	74.81	4748.99	606762.80	631157.10	32°44'04.795"N	103°59'10.087"W	0.00	PBHL

Planned Wellpath Report

 Mewbourne Oil Company

Prelim_1
Page 4 of 4



REFERENCE WELLPATH IDENTIFICATION

Operator	Mewbourne Oil Company	Slot	No. 2H SHL
Area	Eddy County, NM	Well	No. 2H
Field	(Aries) Sec 20, T18S, R30E	Wellbore	No. 2H PWB
Facility	Aries 20 Fed Com No. 2H		

TARGETS

Name	MD [ft]	TVD [ft]	North [ft]	East [ft]	Grid East [srv ft]	Grid North [srv ft]	Latitude	Longitude	Shape
1) No. 2H PBHL	12671.00	8217.00	74.81	4748.99	606762.80	631157.10	32°44'04.795"N	103°59'10.087"W	point

SURVEY PROGRAM Ref Wellbore: No. 2H PWB Ref Wellpath: Prelim_1

Start MD [ft]	End MD [ft]	Positional Uncertainty Model	Log Name/Comment	Wellbore
18.00	12671.00	NaviTrak (Standard)		No. 2H PWB

NE/4 of Section 19, T18S, R30:

EOG Resources, Inc.
P.O. Box 2267
Midland, Texas 79702
Attn: Mr. Douglas W. Hurlbut

Yates Petroleum Corporation
105 South 4th Street
Artesia, New Mexico 88210
Attn: Mr. Charles E. Moran

Read & Stevens, Inc.
P.O. Box 1518
Roswell, New Mexico 88202
Attn: Mr. Robert H. Watson

Todd Memorial Trust
P.O. Box 1973
Roswell, New Mexico 88202
Attn: Mr. Robert G. Armstrong

Paul and Patricia Slayton
P.O. Box 2035
Roswell, New Mexico 88202

Mr. Terence Patrick Perkins
7501 Lynwood NW
Albuquerque, New Mexico 87120

Estate of William Patrick Dooley, Deceased
1006 S. Second
Artesia, New Mexico 88210
Attn: Paula Dooley, Personal Representative

EXHIBIT E

JAMES BRUCE
ATTORNEY AT LAW

POST OFFICE BOX 1056
SANTA FE, NEW MEXICO 87504

369 MONTEZUMA, NO. 213
SANTA FE, NEW MEXICO 87501

(505) 982-2043 (Phone)
(505) 660-6612 (Cell)
(505) 982-2151 (Fax)

jamesbruce@aol.com

November 17, 2010

CERTIFIED MAIL – RETURN RECEIPT REQUESTED

To: Persons on Exhibit A

Dear Sirs:

Mewbourne Oil Company has filed an application with the New Mexico Oil Conservation Division seeking an unorthodox oil well location in the S½N½ of Section 20, Township 18 South, Range 30 East, N.M.P.M., Eddy County, New Mexico. A copy of the application is enclosed. If you object to the application, you must notify the Division in writing no later than 20 days from the date of this letter (the Division's address is 1220 South St. Francis Drive, Santa Fe, New Mexico 87505). Failure to object will preclude you from contesting this matter later.

Very truly yours,



James Bruce

Attorney for Mewbourne Oil Company

EXHIBIT

F

EXHIBIT

A

EOG Resources, Inc.
P.O. Box 2267
Midland, Texas 79702
Attn: Mr. Douglas W. Hurlbut

Yates Petroleum Corporation
105 South 4th Street
Artesia, New Mexico 88210
Attn: Mr. Charles E. Moran

Read & Stevens, Inc.
P.O. Box 1518
Roswell, New Mexico 88202
Attn: Mr. Robert H. Watson

Todd Memorial Trust
P.O. Box 1973
Roswell, New Mexico 88202
Attn: Mr. Robert G. Armstrong

Paul and Patricia Slayton
P.O. Box 2035
Roswell, New Mexico 88202

Mr. Terence Patrick Perkins
7501 Lynwood NW
Albuquerque, New Mexico 87120

Estate of William Patrick Dooley, Deceased
1006 S. Second
Artesia, New Mexico 88210
Attn: Paula Dooley, Personal Representative