
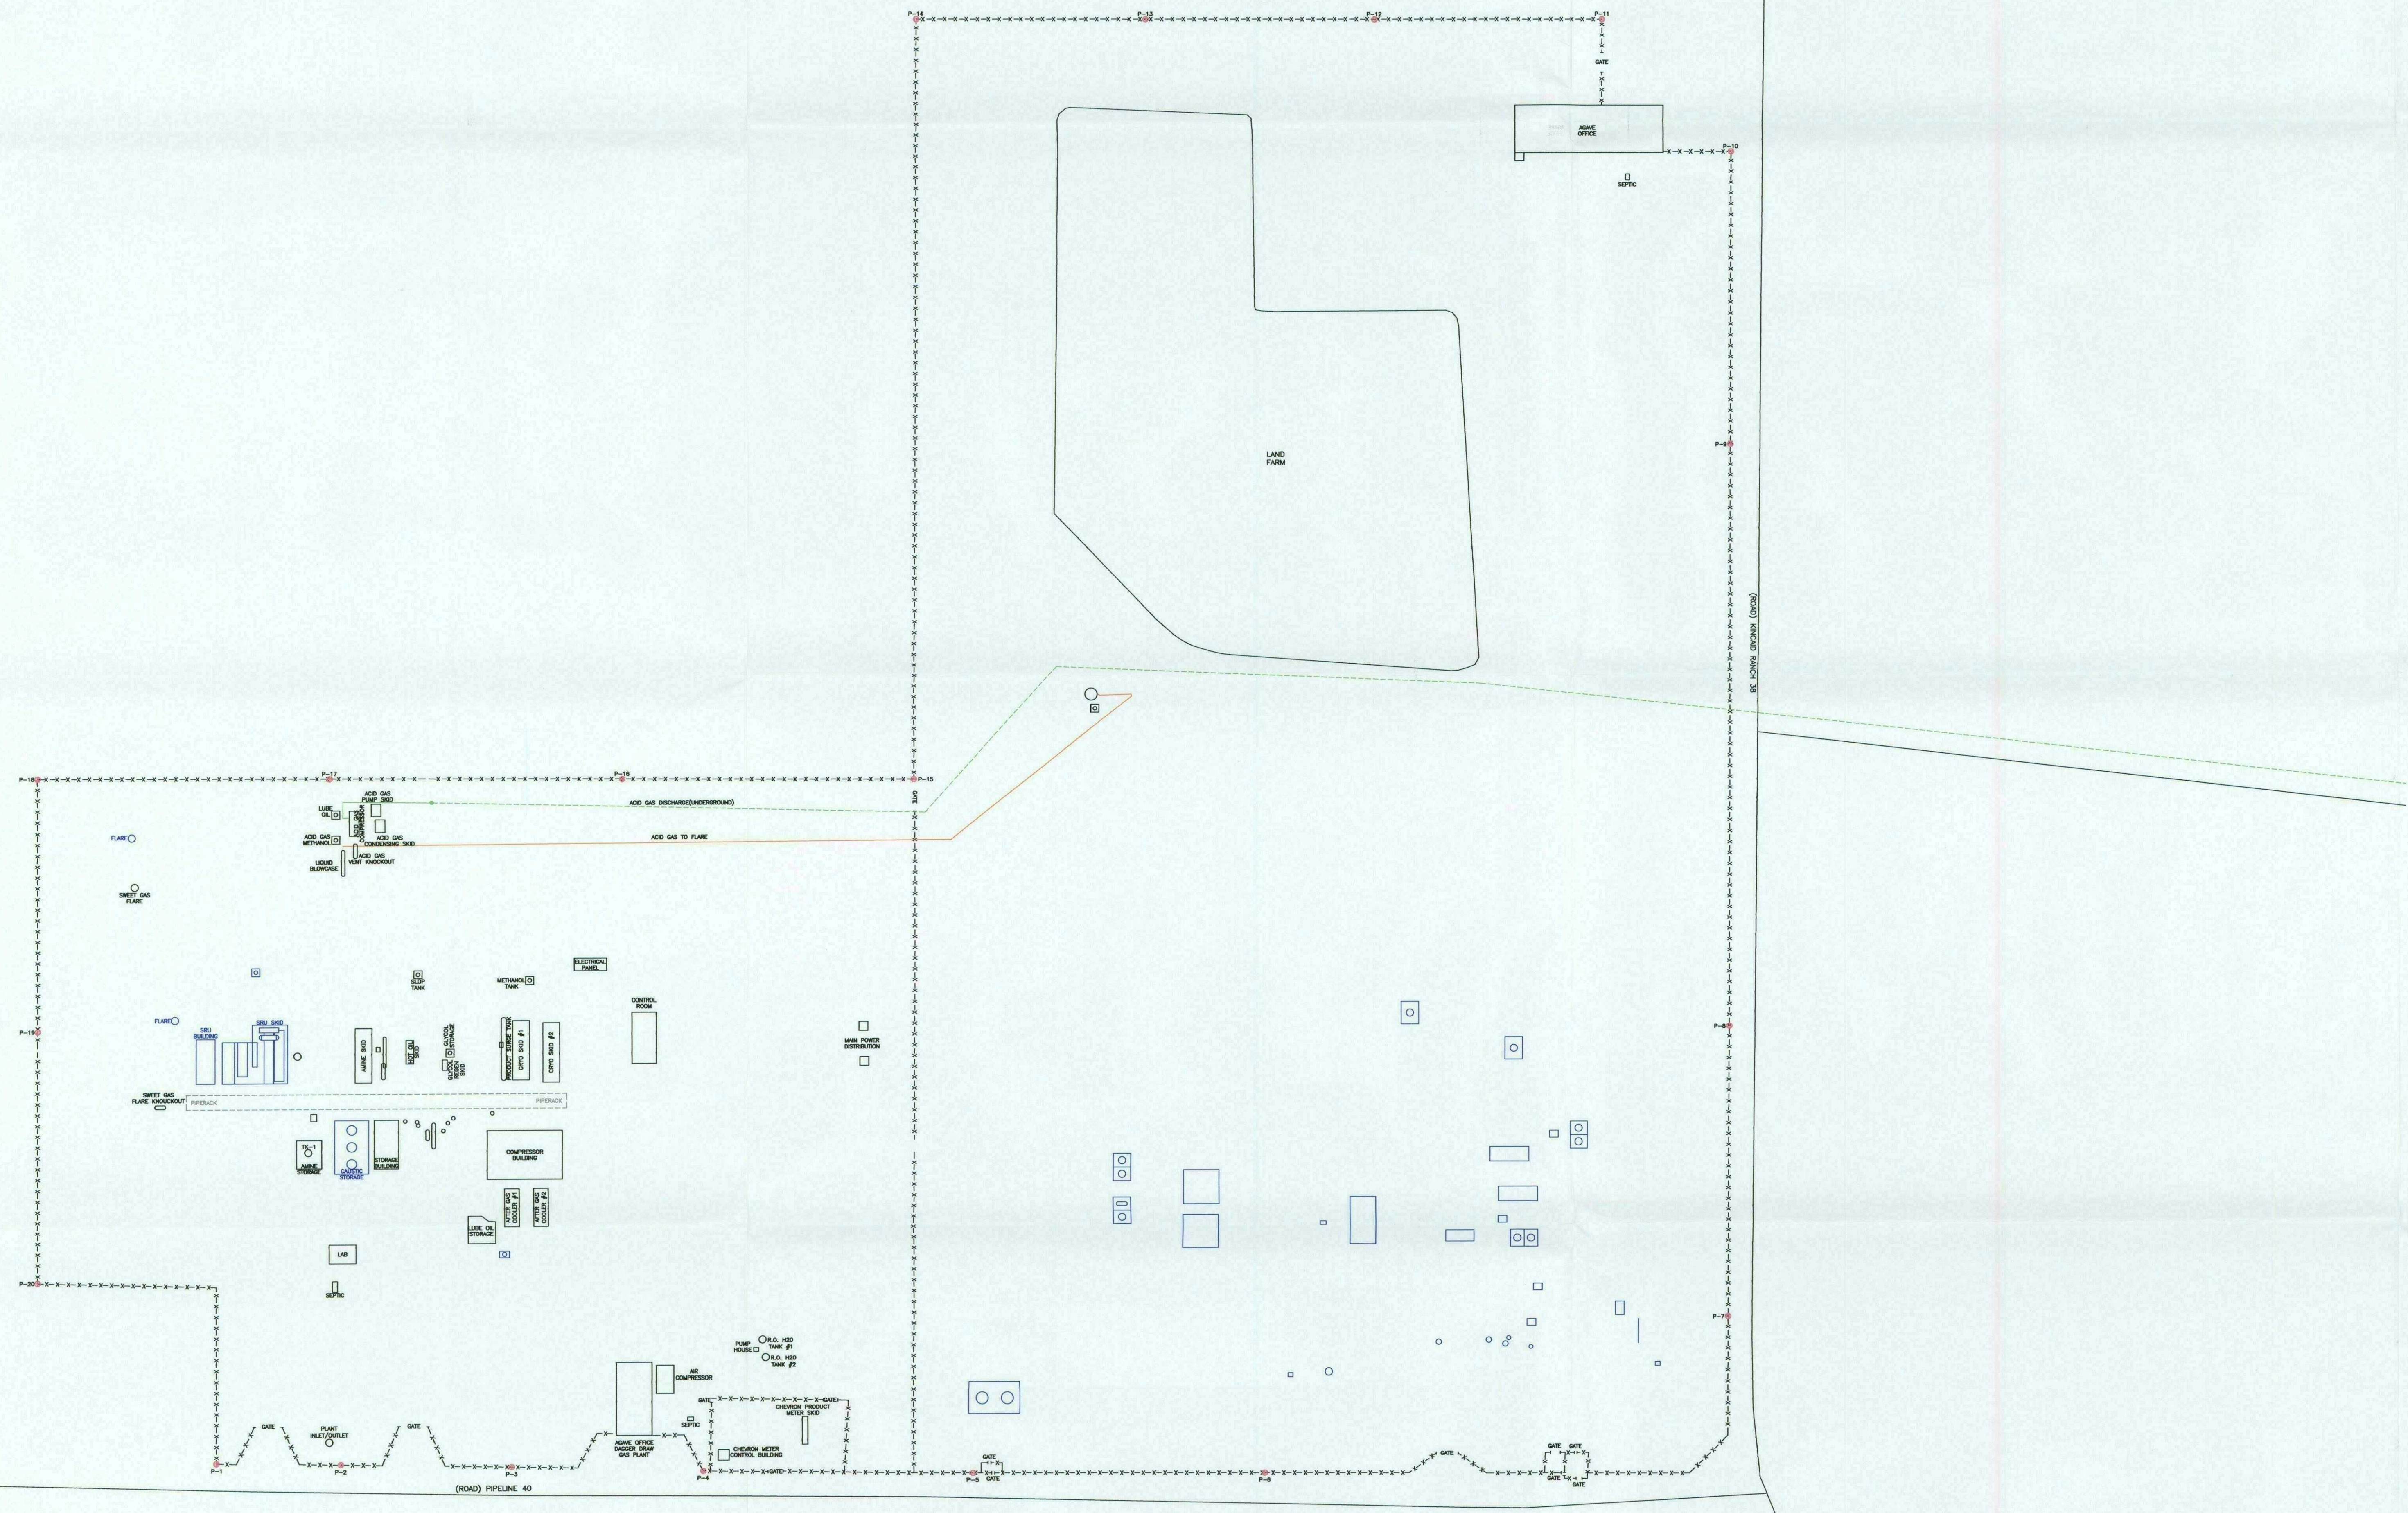


H2S Plan attached.mxd

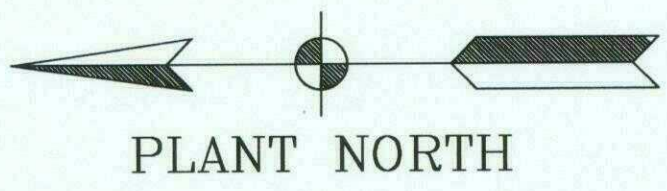

PROPOSED WELL SITE

FENCELINE AUDIBLE H2S MONITORS

SECURITY FENCE

AGAVE ENERGY COMPANY

105 South Fourth Street, Artesia, New Mexico 88210

AGAVE DAGGER DRAW

GAS PROCESSING PLANT

DRAFTING: TWH	DATE: 11/24/09	STATE: NEW MEXICO
CHK: JK	DATE: 4/09/10	COUNTY: EDDY
APPROVED: JK	DATE: 4/09/10	SECTION: 25
GPS: TWH-SF	DATE: 11/24/09	TOWNSHIP: 18S
SIZE: ANSI F	SCALE: N/A	RANGE: 25E

Proposed

Perimeter Alarms

PRINTED: 4/09/10 SHEET 5 OF 6