



**WELL LOCATION MAP**  
**JANUARY 2011**  
**BLOOMFIELD REFINERY**

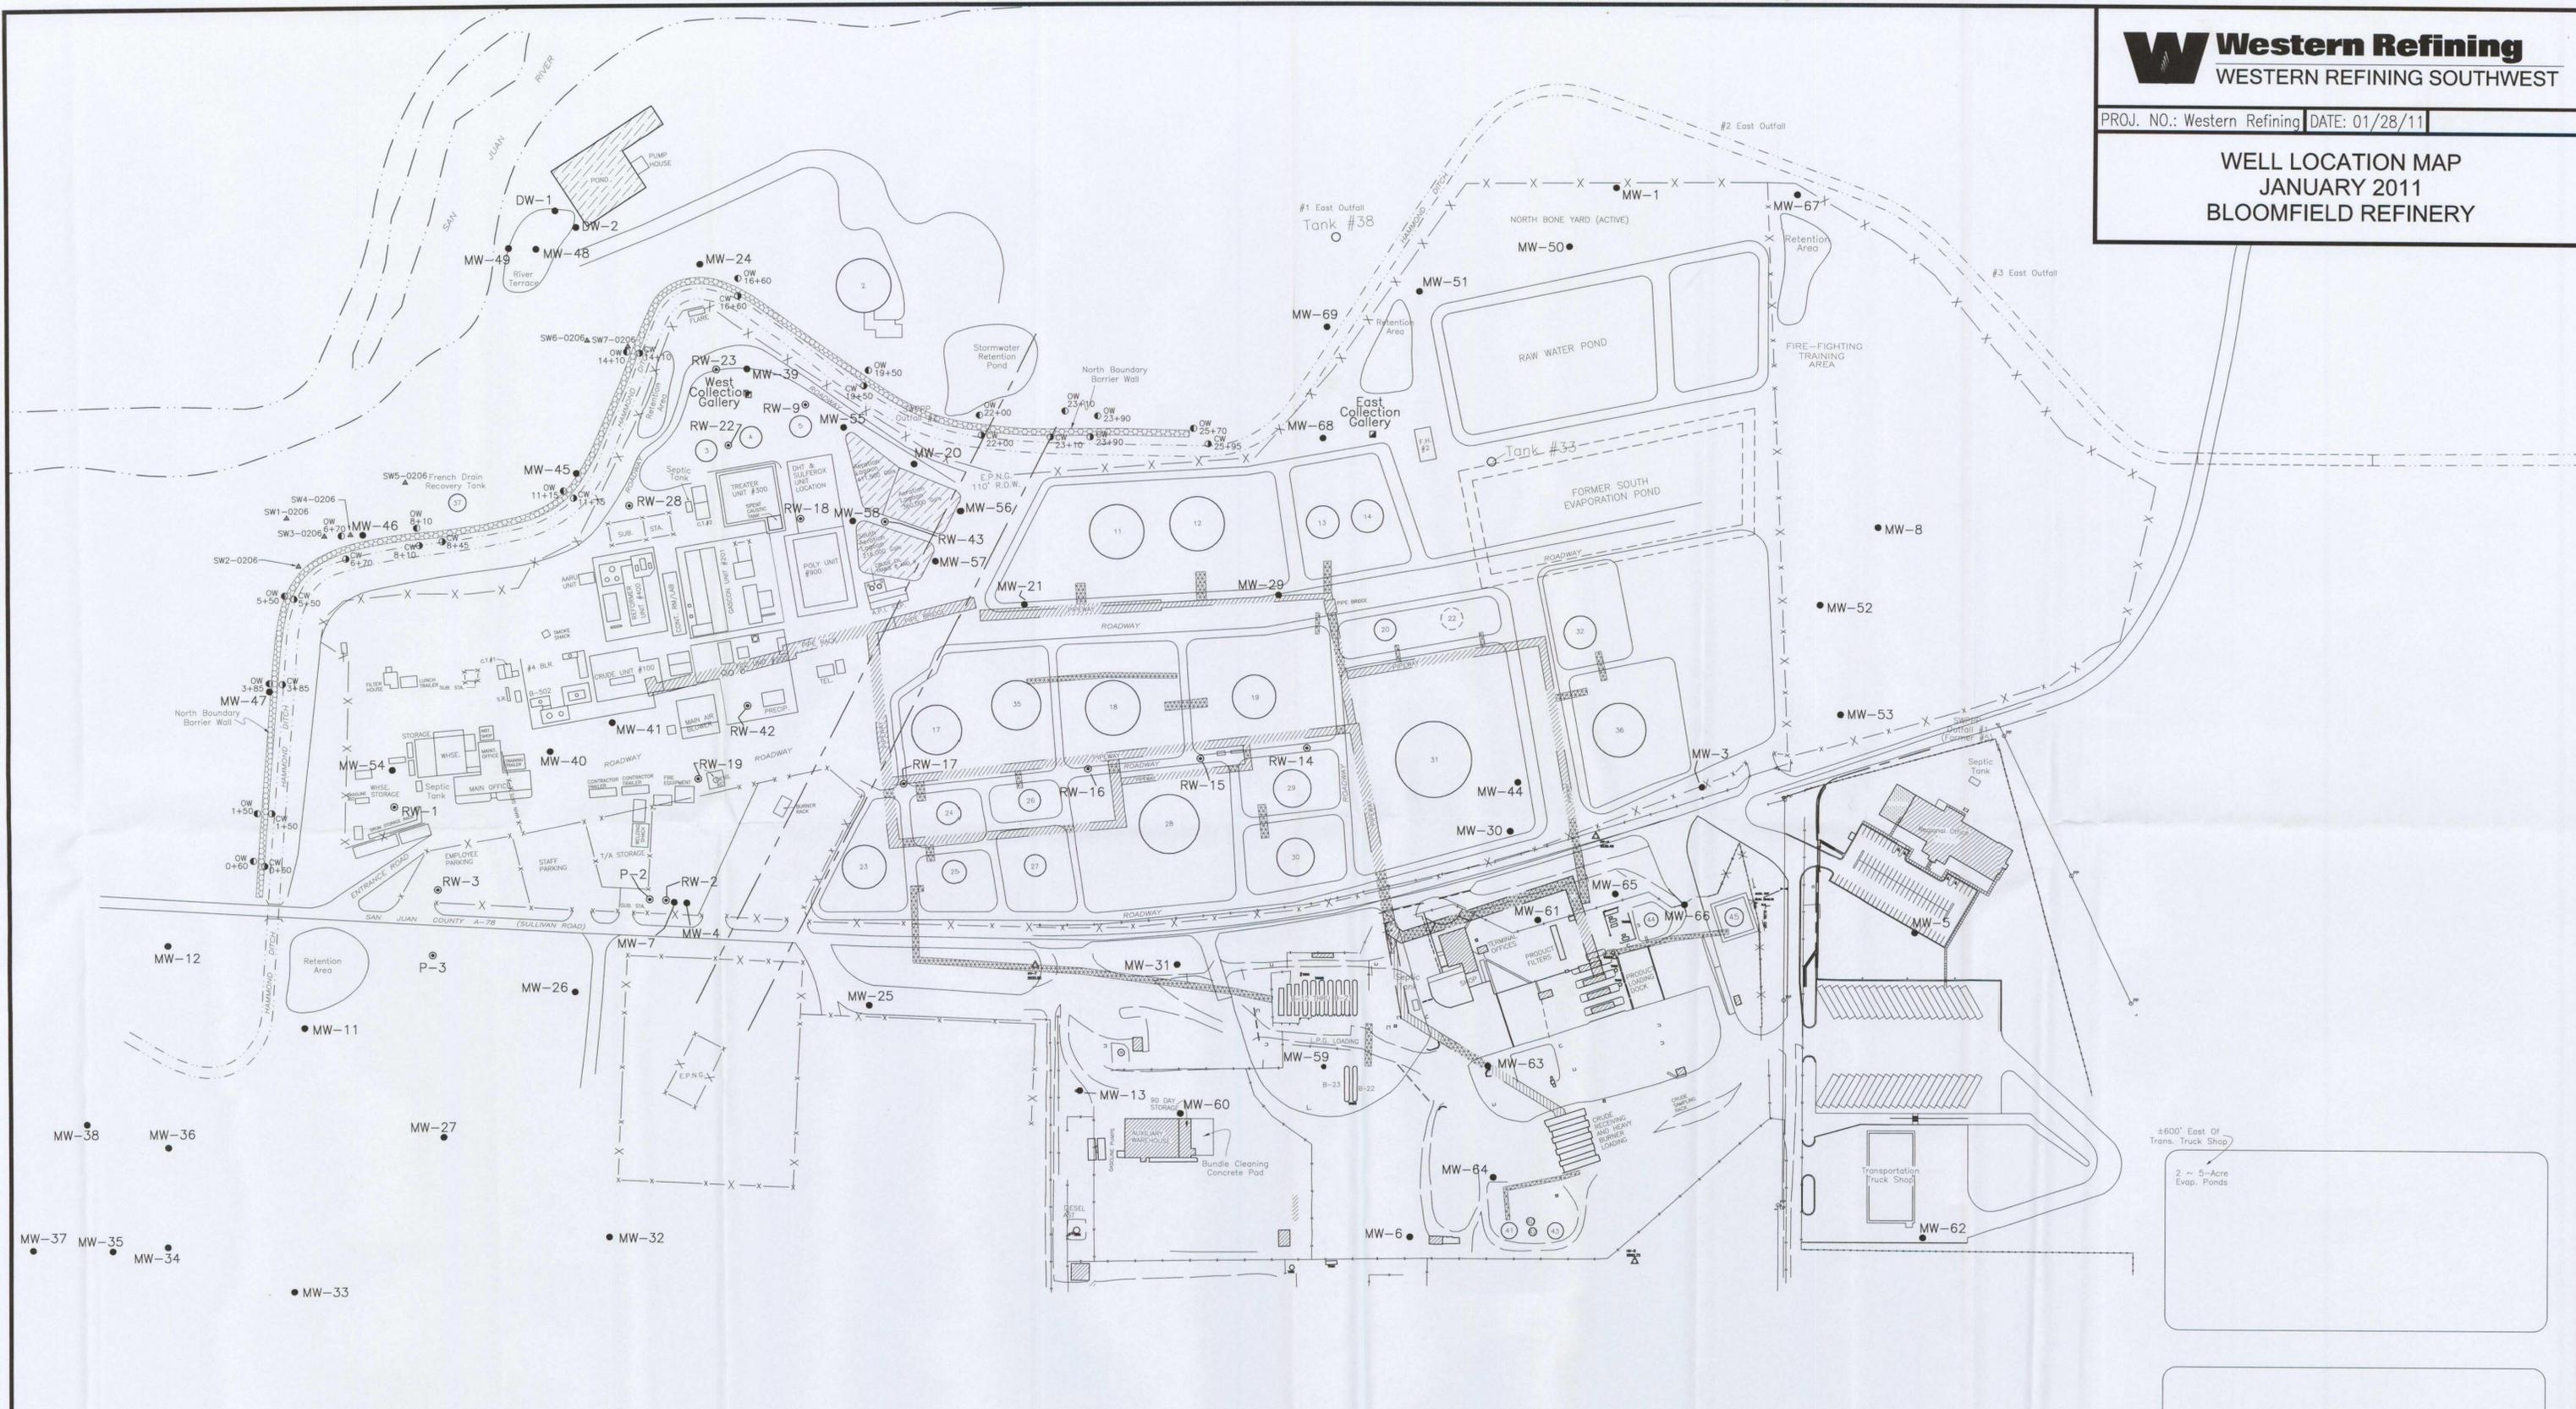

**LEGEND**

- |            |   |  |                       |
|------------|---|--|-----------------------|
| MW-1 ●     | MONITORING WELL LOCATION AND IDENTIFICATION NUMBER  |  | UNDER GROUND PIPE-WAY |
| RW-1 ○     | RECOVERY WELL LOCATION AND IDENTIFICATION NUMBER    |  | ABOVE GROUND PIPE-WAY |
| OW 1+50 ●  | OBSERVATION WELL LOCATION AND IDENTIFICATION NUMBER |  | SLURRY BARRIER WALL   |
| CW 1+50 ●  | COLLECTION WELL LOCATION AND IDENTIFICATION NUMBER  |  | FORMER TANK LOCATION  |
| SW1-0206 ▲ | SUMP WELL LOCATION AND IDENTIFICATION NUMBER        |  |                       |
| P-2        | PIEZOMETER IDENTIFICATION                           |  |                       |

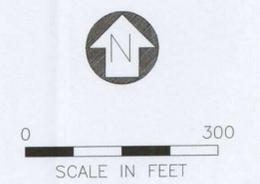

±600' East Of  
Trans. Truck Shop

2 ~ 5-Acre  
Evap. Ponds