

Brandon Patrick

Subject: FW: [EXTERNAL] Re: Rana Salada
Attachments: image001.png

From: James Rutley <jrutley@blm.gov>
Sent: Wednesday, August 08, 2018 7:17 AM
To: Brandon Patrick <bpatrick@novoog.com>
Cc: Brian Wood <brian@permitswest.com>
Subject: Re: [EXTERNAL] Re: Rana Salada

Good Morning Brandon,

The Rana Salada 3 Development Area was approved on July 26, 2018 when BTA rescinded their protest. The DA was assigned DA-2018-020. The Rana Salada DA is still on the clock expiring on the 25th of August.

Cheers,

Jim

James S. Rutley

Geologist (Potash Specialist)

Carlsbad Field Office

Bureau of Land Management

(575) 234-5904

Warning: This message is intended only for use of the individual or entity to which it is addressed, and may contain information that is privileged or confidential, and exempt from disclosure under applicable law. If the reader of this message is not the intended recipient or the employee or agent responsible for delivering this message to the intended recipient, you are hereby notified that any dissemination, distribution, or copying of this communication is strictly prohibited. If you have received this communication in error, please notify the sender immediately by return letter/fax/email.

Brandon Patrick

Subject: FW: [EXTERNAL] Re: Do We Need On-Site? SHLs in 1-23S-29E

From: Rutley, James <jrutley@blm.gov>
Sent: Tuesday, January 23, 2018 8:29 AM
To: Brandon Patrick <bpatrick@novooog.com>
Subject: Re: [EXTERNAL] Re: Do We Need On-Site? SHLs in 1-23S-29E

Good Morning Brandon,

Looks good! Glad to hear that you are working well with WPX and XTO!

Thanks

Jim

James S. Rutley

*Geologist (Potash Specialist)
Carlsbad Field Office
Bureau of Land Management
(575) 234-5904*

On Mon, Jan 22, 2018 at 3:08 PM, Brandon Patrick <bpatrick@novooog.com> wrote:

Jim,

Attached is Novo's proposal for the "Rana Salada #3 Development Area". Please give it a look and let me know if you have any suggestions or questions. We worked closely with XTO and WPX to come up with this plan, so we hope the process will go smoothly.

Thanks for your help,

Brandon Patrick
Land Manager
Novo Oil & Gas, LLC
105 N. Hudson Avenue, Suite 500, Oklahoma City, OK
Office: 405-609-1740 Cell: 405-650-9081



From: Rutley, James [mailto:jrutley@blm.gov]
Sent: Tuesday, January 09, 2018 7:17 AM

Novo Oil and Gas Case 16286 Exhibit 18



Brandon Patrick
Land Manager
Novo Oil & Gas Northern Delaware, LLC
105 N. Hudson Avenue, Suite 500
Oklahoma City, Oklahoma 73102
Office: 405-609-1740
bpatrick@novoog.com

January 22, 2018

SENT VIA E-MAIL

TO: Affected Parties of the Rana Salada #3 Development Area

Re: Rana Salada #3 Development Area
Sections 4, 5, and 6, Township 23 South, Range 29 East
Eddy County, New Mexico

To Whom It May Concern:

Novo Oil & Gas Northern Delaware, LLC ("Novo") has proposed a Development Area that falls within the Secretary's Potash Area in the captioned lands that may affect your leasehold and/or surface estate/permit. Please see the enclosed plat for the location of the BLM approved Rana Salada #3 Drill Island and Novo's proposed Rana Salada #3 Development Area, and Novo's initial development wells. Enclosed with this letter are Novo's State of New Mexico Form C-102s, Well Location and Acreage Dedication Plats for each of Novo's initial development wells, and a survey of the approved Rana Salada #3 Drill Island.

This letter serves as notice of the proposed action. You have thirty (30) calendar days from receipt of this letter to contact the BLM if you would like to express interest in collaborating with the proposal or protesting the proposal. If you would like to collaborate with or protest the establishment of the Rana Salada #3 Development Area, please respond to James Rutley (jrutley@blm.gov) at the BLM, Carlsbad Field Office, 620 E. Greene Street, Carlsbad, NM 88220.

Please be aware that once a Development Area has been established it could affect your operating rights. Your timely participation in this process is required. If you have any questions or concerns, please do not hesitate to contact me via the contact information provided above.

Best,

Novo Oil & Gas Northern Delaware, LLC

Brandon Patrick
Land Manager

Rana Salada #3 Development Area

Novo's Development Plan:

Novo believes the lands located within the Rana Salada #3 Development Area have significant development potential in multiple geologic formations, including benches in the Bone Spring, and Wolfcamp. Within the Rana Salada #3 Development Area, the following wells can be drilled:

- i. 1st Bone Spring horizontal wells and 3rd Bone Spring horizontal wells to develop the N/2 S/2 of Section 5, Township 23 South, Range 29 East, and N/2 S/2 of Section 4, Township 23 South, Range 29 East;
- ii. 1st Bone Spring horizontal wells and 3rd Bone Spring horizontal wells to develop the S/2 S/2 of Section 5, Township 23 South, Range 29 East, and S/2 S/2 of Section 4, Township 23 South, Range 29 East; and
- iii. Wolfcamp horizontal wells to develop the S/2 of Section 5, Township 23 South, Range 29 East, S/2 of Section 4, Township 23 South, Range 29 East.


Novo is in the process of preparing APDs for following two (2) initial wells:

- (1) Rana Salada Fed Com 6-3 23S 29E WB #1H, targeting the Wolfcamp B, to be drilled with a surface hole location in Section 6, 1,279' FSL – 589' FEL, and a bottom hole location in Section 4, 330' FSL – 330' FEL. The first take point of the well will be in Section 5, 330' FSL – 330' FWL.
- (2) Rana Salada Fed Com 6-3 23S 29E WXY #1H, targeting the Wolfcamp XY, to be drilled with a surface hole location in Section 6, 1,249' FSL – 589' FEL, and a bottom hole location in Section 4, 330' FSL – 330' FEL. The first take point of the well will be in Section 5, 330' FSL – 330' FWL.

Due to surface restrictions, all wells within the Rana Salada #3 Development Area must be drilled from the approved Rana Salada #3 Drill Island located in the SE/4 of Section 6, Township 23 South, Range 29 East. If Novo successfully obtains all of the necessary permits and rights-of-way, the first of the initial wells is scheduled to be spud on or before May 1, 2018. Novo will continue to monitor development activity in this area. Novo anticipates that there may be additional horizons and/or potential for increased well density.

**Rana Salada #3 Development Area
Affected Parties**

Name	Type	Street	City	State	Postal Code	Certified Mail No.
DK Farms	Affected Surface / Grazing Lessee	2727 Raquet Club Drive	Midland	Texas	79705	
Mosaic Potash Carlsbad Inc.	Affected Potash Lessee	P.O. Box 71	Carlsbad	New Mexico	88220	
XTO Energy Inc.	Affected Operator / Lessee	810 Houston Street	Fort Worth	Texas	76102	
WPX Energy, Inc.	Affected Operator / Lessee	3500 One Williams Center, Suite 2600	Tulsa	Oklahoma	74172	
Chevron USA Inc.	Affected Operator / Lessee	1400 Smith Street	Houston	Texas	77002	
Marathon Oil Corporation	Affected Operator / Lessee	5555 San Felipe Street	Houston	Texas	77056	
EOG Resources, Inc.	Affected Operator / Lessee	P.O. Box 2267	Midland	Texas	79702	
Tap Rock Operating, LLC	Affected Operator / Lessee	602 Park Point Drive, Suite 200	Golden	Colorado	80401	
Titus Oil & Gas, LLC	Affected Operator / Lessee	100 Throckmorton Street, Suite 1630	Fort Worth	Texas	76102	
Devon Energy Production Company, LP	Affected Operator / Lessee	333 W. Sheridan Avenue	Oklahoma City	Oklahoma	73102	
BTA Oil Producers, LLC	Affected Operator / Lessee	104 S. Pecos	Midland	Texas	79701	
OXY USA Inc.	Affected Operator / Lessee	5 Greenway Plaza, Suite 110	Houston	Texas	77046	
COG Operating LLC	Affected Operator / Lessee	600 W. Illinois Avenue	Midland	Texas	79701	
Mesquite SWD, Inc.	Affected Operator / Lessee	P.O. Box 1479	Carlsbad	New Mexico	88221	

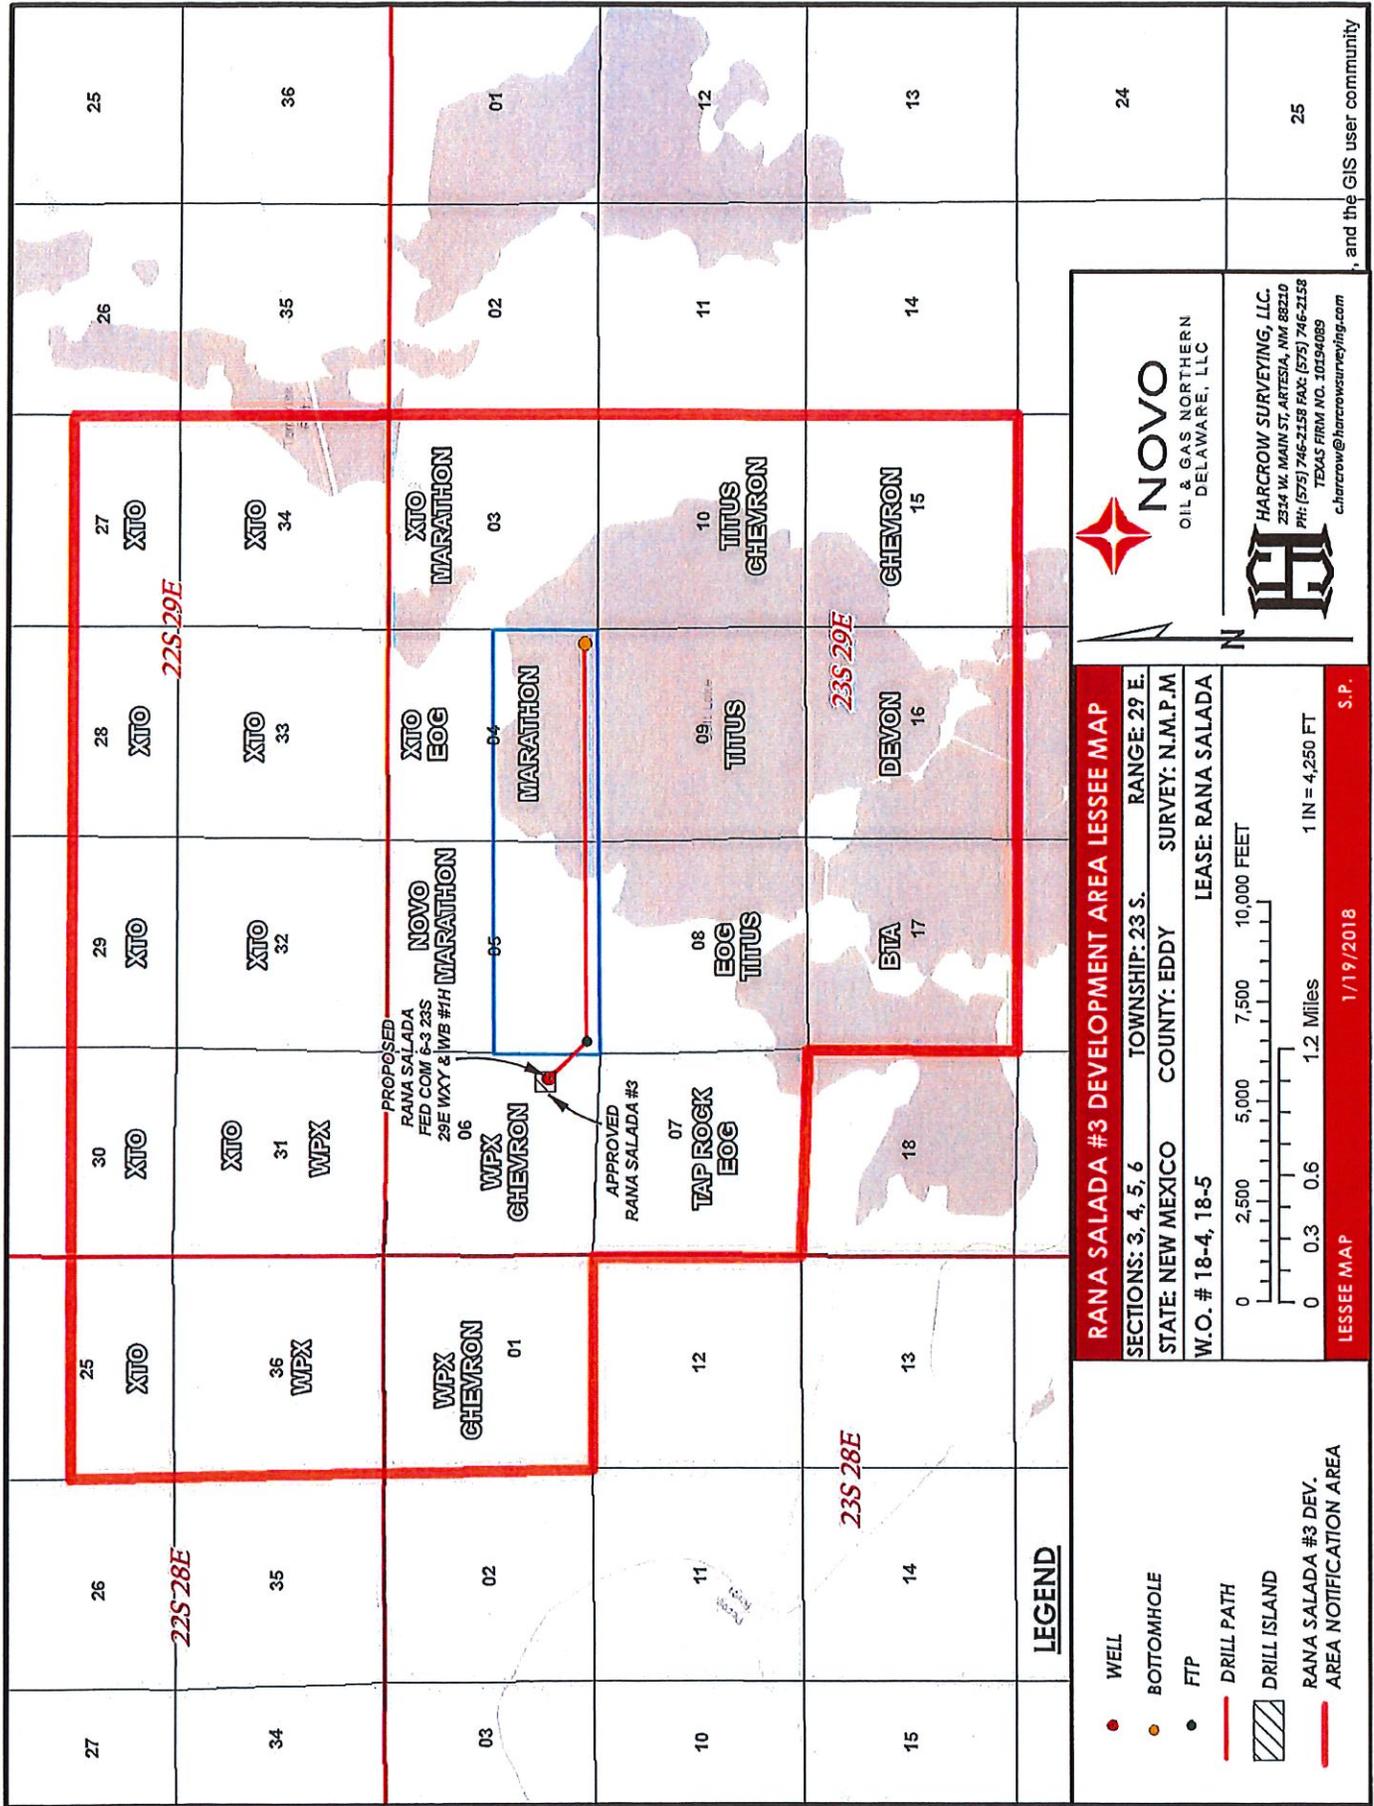

RANA SALADA #3 DEVELOPMENT AREA LESSEE MAP
 SECTIONS: 3, 4, 5, 6 TOWNSHIP: 23 S. RANGE: 29 E.
 STATE: NEW MEXICO COUNTY: EDDY SURVEY: N.M.P.M.
 W.O. # 18-4, 18-5 LEASE: RANA SALADA

0 2,500 5,000 7,500 10,000 FEET
 0 0.3 0.6 1.2 Miles 1 IN = 4,250 FT

LESSEE MAP 1/19/2018 S.P.

LEGEND

- WELL
- BOTTOMHOLE
- FTP
- DRILL PATH
- ▨ DRILL ISLAND
- ▬ RANA SALADA #3 DEV.
- ▬ AREA NOTIFICATION AREA

NOVO
 OIL & GAS NORTHERN
 DELAWARE, LLC

HARCROW SURVEYING, LLC.
 2314 W. MAIN ST. ARTESIA, NM 88210
 PH: (575) 746-2158 FAX: (575) 746-2158
 TEXAS FIRM NO. 30194089
 c.harcrow@harcrowsurveying.com

and the GIS user community

Novo Oil and Gas Case 16286 Exhibit 18

DISTRICT I
1626 N. FRENCH DR., HOBBS, NM 88240
Phone: (575) 593-6161 Fax: (575) 593-0720

DISTRICT II
811 S. FIRST ST., ARTESIA, NM 88210
Phone: (575) 748-1283 Fax: (575) 748-9783

DISTRICT III
1000 RIO BRAZOS RD., AZTEC, NM 87410
Phone: (505) 834-8178 Fax: (505) 834-8170

DISTRICT IV
1220 S. ST. FRANCIS DR., SANTA FE, NM 87505
Phone: (505) 478-3460 Fax: (505) 478-3482

State of New Mexico
Energy, Minerals & Natural Resources Department
OIL CONSERVATION DIVISION
1220 SOUTH ST. FRANCIS DR.
Santa Fe, New Mexico 87505

Form C-102
Revised August 1, 2011
Submit one copy to appropriate
District Office

☐ AMENDED REPORT

WELL LOCATION AND ACREAGE DEDICATION PLAT

API Number	Pool Code	Pool Name
Property Code	Property Name RANA SALADA FED COM 6-3 23S 29E WB	
OGRID No.	Operator Name NOVO OIL & GAS NORTHERN DELAWARE, LLC	Well Number 1H
		Elevation 3039.8'

Surface Location


UL or lot No.	Section	Township	Range	Lot Idn	Feet from the	North/South line	Feet from the	East/West line	County
P	6	23-S	29-E		1249	SOUTH	589	EAST	EDDY

Bottom Hole Location If Different From Surface

UL or lot No.	Section	Township	Range	Lot Idn	Feet from the	North/South line	Feet from the	East/West line	County
P	4	23-S	29-E		330	SOUTH	330	EAST	EDDY

Dedicated Acres	Joint or Infill	Consolidation Code	Order No.

NO ALLOWABLE WILL BE ASSIGNED TO THIS COMPLETION UNTIL ALL INTERESTS HAVE BEEN CONSOLIDATED
OR A NON-STANDARD UNIT HAS BEEN APPROVED BY THE DIVISION

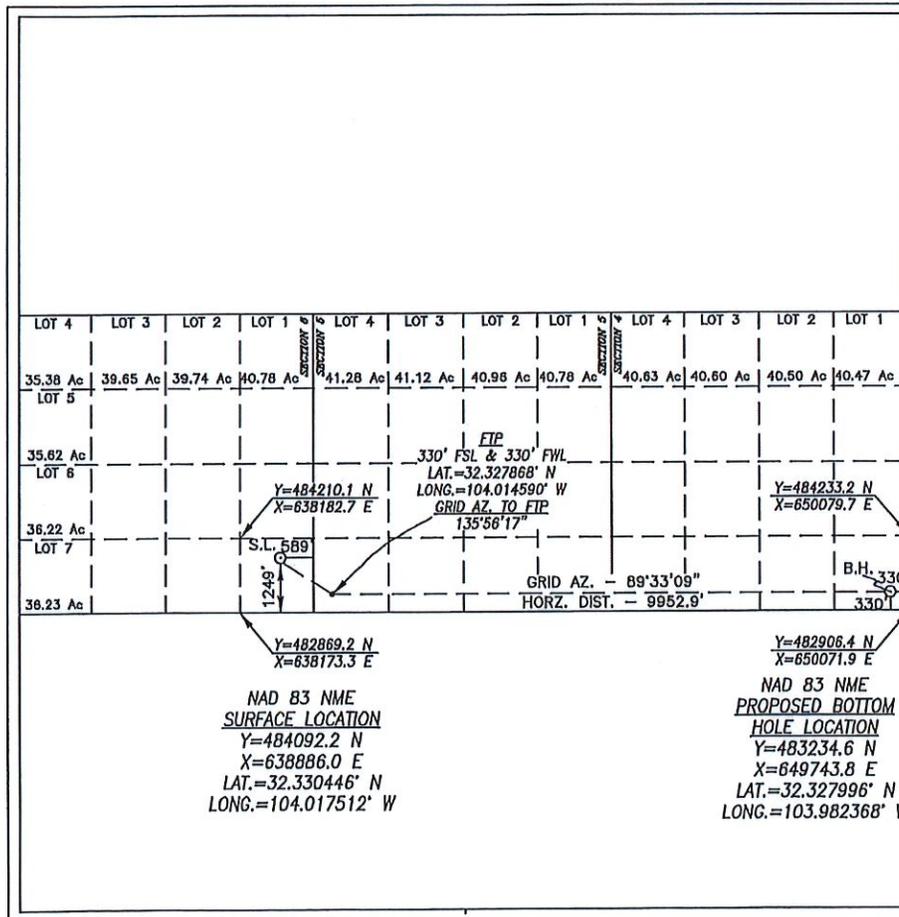

OPERATOR CERTIFICATION

I hereby certify that the information herein is true and complete to the best of my knowledge and belief, and that this organization either owns a working interest or unleased mineral interest in the land including the proposed bottom hole location or has a right to drill this well at this location pursuant to a contract with an owner of such mineral or working interest, or to a voluntary pooling agreement or a compulsory pooling order heretofore entered by the division.

Signature _____ Date _____

Printed Name _____

E-mail Address _____

SURVEYOR CERTIFICATION

I hereby certify that the well location shown on this plat was plotted from field notes of actual surveys made by me or under my supervision, and that the same is true and correct to the best of my belief.

JANUARY 4, 2018

Date of Survey

Signature & Seal of Professional Surveyor


CHAD L. HARGROW
NEW MEXICO
LICENSED PROFESSIONAL SURVEYOR
17777

Chad L. Hargrow /22/18

Certificate No. **CHAD HARGROW 17777**
W.O. # 18-5 DRAWN BY: SP


Novo Oil and Gas Case 16286 Exhibit 18

SECTION 6, TOWNSHIP 23 SOUTH, RANGE 29 EAST, N.M.P.M.,
EDDY COUNTY NEW MEXICO

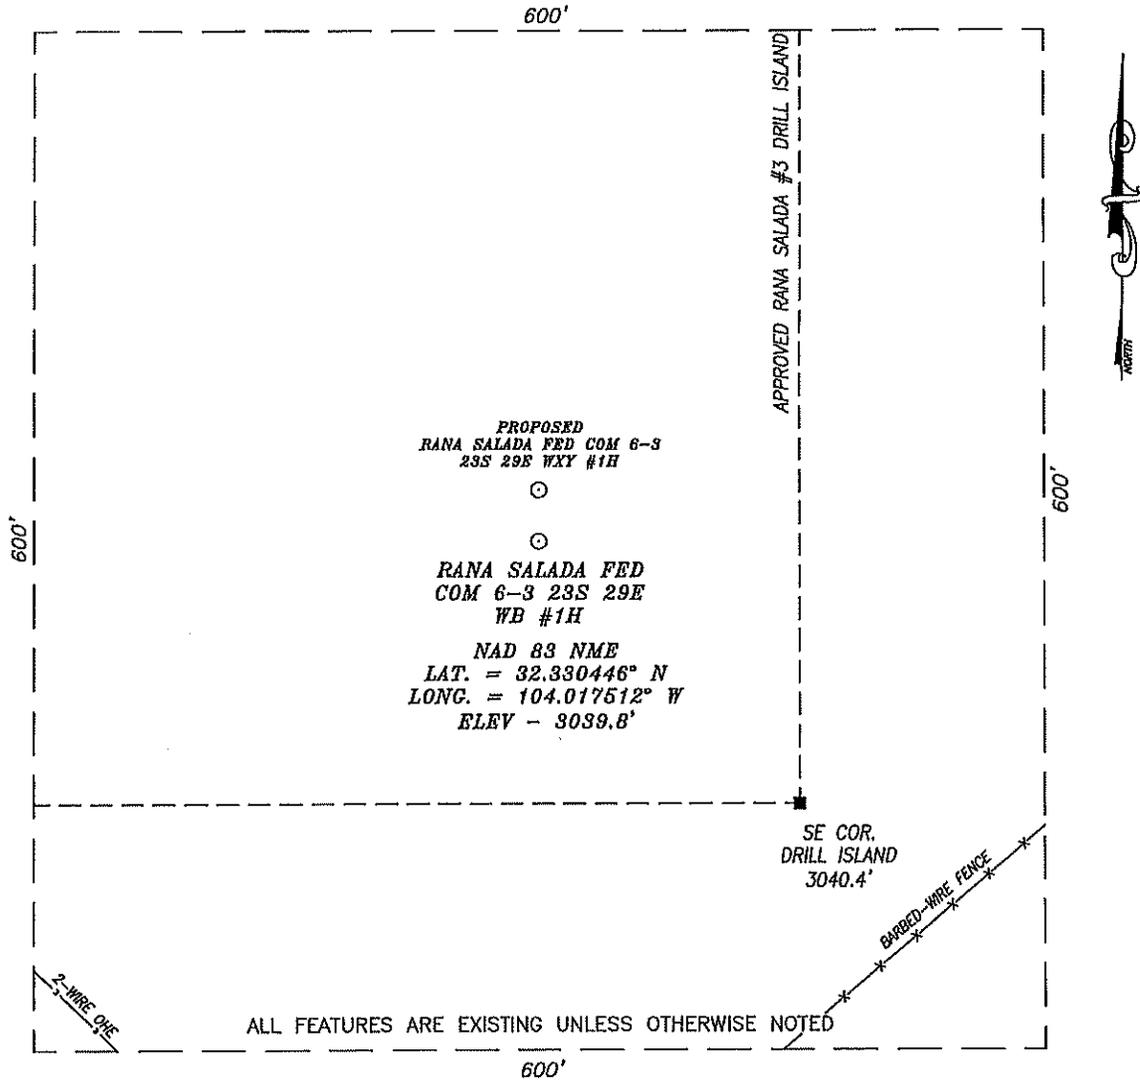

DIRECTIONS TO LOCATION:

FROM THE INTERSECTION OF ST. HWY. 31 - POTASH MINES RD. & U.S. REFINERY RD. - CR. 605; GO NORTHEASTERLY ON ST. HWY. 31 FOR APPROX. 1.3 MI.; THE PROPOSED WELL LIES APPROX. 620 FEET TO THE LEFT (WEST).

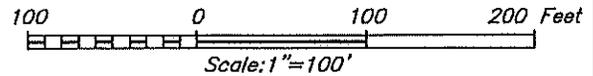

HARCROW SURVEYING, LLC
2314 W. MAIN ST, ARTESIA, N.M. 88210
PH: (575) 746-2158 FAX: (575) 746-2158
Texas Firm No. 10194089
c.harcrow@harcrowsurveying.com



NOVO OIL & GAS NORTHERN DELAWARE, LLC

RANA SALADA FED COM 6-3 23S 29E WB #1H
LOCATED 1249 FEET FROM THE SOUTH LINE
AND 689 FEET FROM THE EAST LINE OF SECTION 6,
TOWNSHIP 23 SOUTH, RANGE 29 EAST, N.M.P.M.,
EDDY COUNTY, NEW MEXICO

SURVEY DATE: JANUARY 4, 2018

600S

DRAFTING DATE: JANUARY 12, 2018

PAGE: 1 OF 1

APPROVED BY: CH

DRAWN BY: SP

FILE: 18-5

Novo Oil and Gas Case 16286 Exhibit 18

DISTRICT I
1626 N. FRENCH DR., HOBBS, NM 88240
Phone: (575) 393-6161 Fax: (575) 393-0720

DISTRICT II
811 S. FIRST ST., ARTESIA, NM 88210
Phone: (575) 748-1203 Fax: (575) 748-9720

DISTRICT III
1000 RIO BRAZOS RD., AZTEC, NM 87410
Phone: (505) 884-6178 Fax: (505) 884-6170

DISTRICT IV
1220 S. ST. FRANCIS DR., SANTA FE, NM 87505
Phone: (505) 476-3400 Fax: (505) 476-3402

State of New Mexico
Energy, Minerals & Natural Resources Department
OIL CONSERVATION DIVISION
1220 SOUTH ST. FRANCIS DR.
Santa Fe, New Mexico 87505

Form C-102
Revised August 1, 2011
Submit one copy to appropriate
District Office

AMENDED REPORT

WELL LOCATION AND ACREAGE DEDICATION PLAT

API Number	Pool Code	Pool Name
Property Code	Property Name	
	RANA SALADA FED COM 6-3 23S 29E WXY	
Well Number	1H	
OGRID No.	Operator Name	Elevation
	NOVO OIL & GAS NORTHERN DELAWARE, LLC	
		3040.1'

Surface Location

UL or lot No.	Section	Township	Range	Lot Idn	Feet from the	North/South line	Feet from the	East/West line	County
P	6	23-S	29-E		1279	SOUTH	589	EAST	EDDY

Bottom Hole Location If Different From Surface

UL or lot No.	Section	Township	Range	Lot Idn	Feet from the	North/South line	Feet from the	East/West line	County
P	4	23-S	29-E		330	SOUTH	330	EAST	EDDY


Dedicated Acres	Joint or Infill	Consolidation Code	Order No.

NO ALLOWABLE WILL BE ASSIGNED TO THIS COMPLETION UNTIL ALL INTERESTS HAVE BEEN CONSOLIDATED
OR A NON-STANDARD UNIT HAS BEEN APPROVED BY THE DIVISION


<p style="text-align: center;">NAD 83 NME SURFACE LOCATION Y=484122.2 N X=638886.0 E LAT.=32.330528' N LONG.=104.017511' W</p> <p style="text-align: center;">NAD 83 NME PROPOSED BOTTOM HOLE LOCATION Y=483234.6 N X=649743.8 E LAT.=32.327996' N LONG.=103.982368' W</p>	<p style="text-align: center;">OPERATOR CERTIFICATION</p> <p><i>I hereby certify that the information herein is true and complete to the best of my knowledge and belief, and that this organization either owns a working interest or unassessed mineral interest in the land including the proposed bottom hole location or has a right to drill this well at this location pursuant to a contract with an owner of such mineral or working interest, or to a voluntary pooling agreement or a compulsory pooling order heretofore entered by the division.</i></p> <p>Signature _____ Date _____</p> <p>Printed Name _____</p> <p>E-mail Address _____</p> <p style="text-align: center;">SURVEYOR CERTIFICATION</p> <p><i>I hereby certify that the well location shown on this plat was plotted from field notes of actual surveys made by me or under my supervision, and that the same is true and correct to the best of my belief.</i></p> <p style="text-align: center;">JANUARY 4, 2018</p> <p>Date of Survey _____</p> <p>Signature & Seal of Professional Surveyor</p> <div style="text-align: center;"> <p style="font-size: small;">CHAD L. HARCROW NEW MEXICO 17777 LICENSED PROFESSIONAL SURVEYOR</p> </div> <p style="text-align: right;">Chad L. Harcrow / 22/18</p> <p style="font-size: x-small;">Certificate No. CHAD HARCROW 17777 W.O. # 18-4 DRAWN BY: SP</p>
---	---

Novo Oil and Gas Case 16286 Exhibit 18

SECTION 6, TOWNSHIP 23 SOUTH, RANGE 29 EAST, N.M.P.M.,
EDDY COUNTY NEW MEXICO

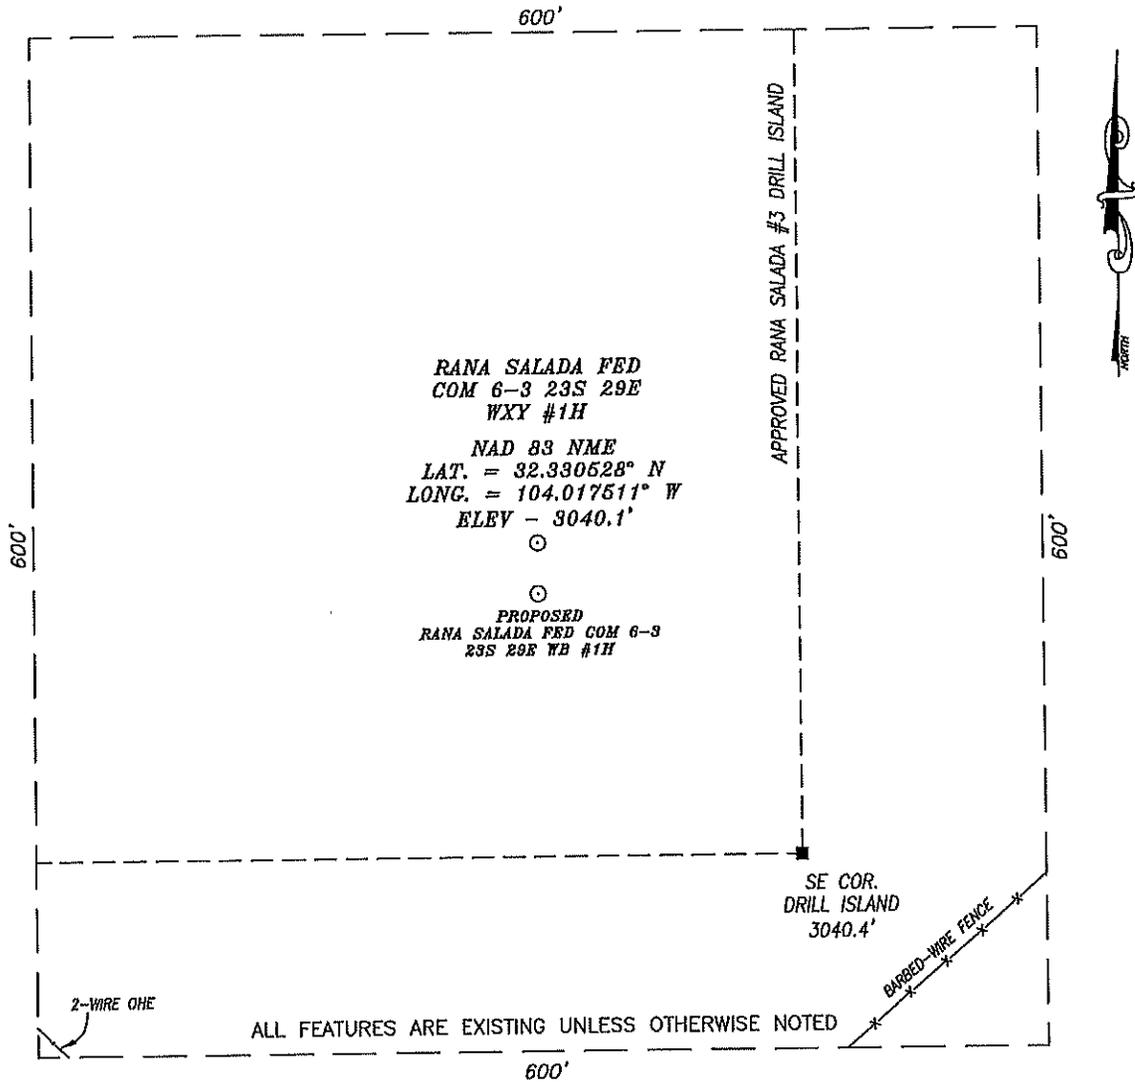

DIRECTIONS TO LOCATION:
 FROM THE INTERSECTION OF ST. HWY. 31 - POTASH MINES RD. & U.S. REFINERY RD. - CR. 605; GO
 NORTHEASTERLY ON ST. HWY. 31 FOR APPROX. 1.3 MI.; THE PROPOSED WELL LIES APPROX. 700 FEET TO THE LEFT
 (WEST).

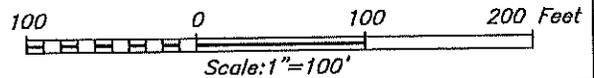

HARCROW SURVEYING, LLC
 2314 W. MAIN ST, ARTESIA, N.M. 88210
 PH: (575) 746-2158 FAX: (575) 746-2158
 Texas Firm No. 10194089
 c.harcrow@harcrowsurveying.com



NOVO OIL & GAS NORTHERN DELAWARE, LLC	
RANA SALADA FED COM 6-3 23S 29E WXY #1H LOCATED 1279 FEET FROM THE SOUTH LINE AND 589 FEET FROM THE EAST LINE OF SECTION 6, TOWNSHIP 23 SOUTH, RANGE 29 EAST, N.M.P.M., EDDY COUNTY, NEW MEXICO	
SURVEY DATE: JANUARY 4, 2018	600S
DRAFTING DATE: JANUARY 12, 2018	PAGE: 1 OF 1
APPROVED BY: CH	DRAWN BY: SP
	FILE: 18-4

Novo Oil and Gas Case 16286 Exhibit 18

To: Brandon Patrick <bpatrick@novoog.com>
Subject: Re: [EXTERNAL] Re: Do We Need On-Site? SHLs in 1-23S-29E

Brandon,

Of course, I usually have been vetting DA notification letter prior to sending out.

James S. Rutley

*Geologist (Potash Specialist)
Carlsbad Field Office
Bureau of Land Management
(575) 234-5904*

On Mon, Jan 8, 2018 at 4:40 PM, Brandon Patrick <bpatrick@novoog.com> wrote:

Jim,

Thank you for your help. I will update the maps and affected parties list accordingly. We will have this Development Area proposal finished pretty soon (aiming for this week). When it's ready, can I send it to you for your review before we circulate it to the Affected Parties? I just want to make sure it's up to snuff.

Thanks again,

Brandon Patrick
Land Manager
Novo Oil & Gas, LLC
[105 N. Hudson Avenue, Suite 500, Oklahoma City, OK](http://105.N.HudsonAvenue.Suite500.OklahomaCity.OK)
Office: 405-609-1740 Cell: 405-650-9081



From: Rutley, James [mailto:jrutley@blm.gov]
Sent: Monday, January 08, 2018 9:36 AM

To: Brandon Patrick <bpatrick@novoog.com>
Subject: Re: [EXTERNAL] Re: Do We Need On-Site? SHLs in 1-23S-29E

Good Morning Brandon,

Actually, you don't have to notify those outside of the Secretary's Potash Area in Section 12, 13 in 23S 28E and Section 18 in 23S 29E. You want to notify those who operate, and have working right interest. I think it helps to notify significant owners but not all the lessees within the area.

Mosaic would be the potash lessee.

The grazing allottee is DK Farms, 2727 Raquet Club Drive, Midland, TX 79705

Regards,

Jim


James S. Rutley
Geologist (Potash Specialist)
Carlsbad Field Office
Bureau of Land Management
(575) 234-5904

On Fri, Jan 5, 2018 at 9:32 AM, Brandon Patrick <bpatrick@novoog.com> wrote:

Good morning Jim,

I hope you're having a good new year so far. I'm preparing a list of Affected Parties for the "Rana Salada #3 Development Area Proposal". I want to make sure I don't leave anyone out.

1. Does the image below show the correct Affected Parties Boundary?
2. To make the affected "Lessee/Operator" list, I included (a) all companies who operate wells in the section, and (b) companies who I knew owned significant leasehold rights in the section. Is that the correct method?
3. Can you help me identify the affected potash lessees and affected surface/grazing lease owners?

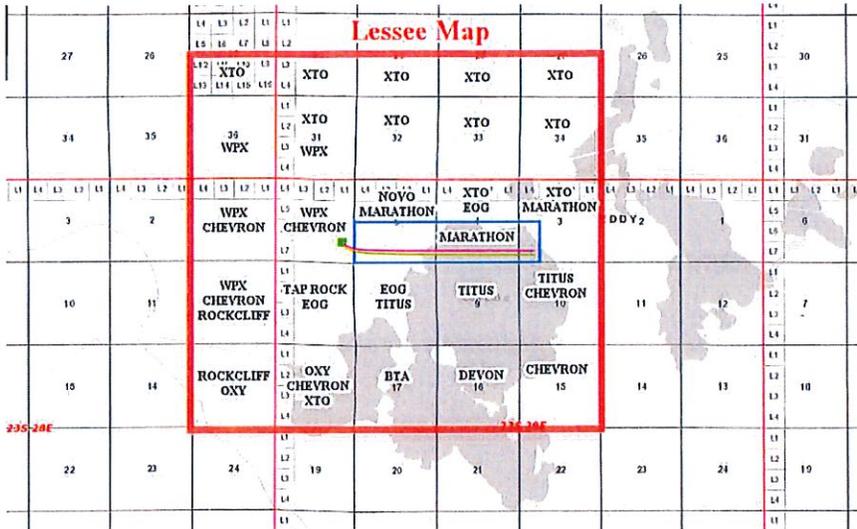

Thank you for your help!

Best,

Brandon Patrick
Land Manager
Novo Oil & Gas, LLC
[105 N. Hudson Avenue, Suite 500, Oklahoma City, OK](https://www.novoog.com)
Office: 405-609-1740 Cell: 405-650-9081

