

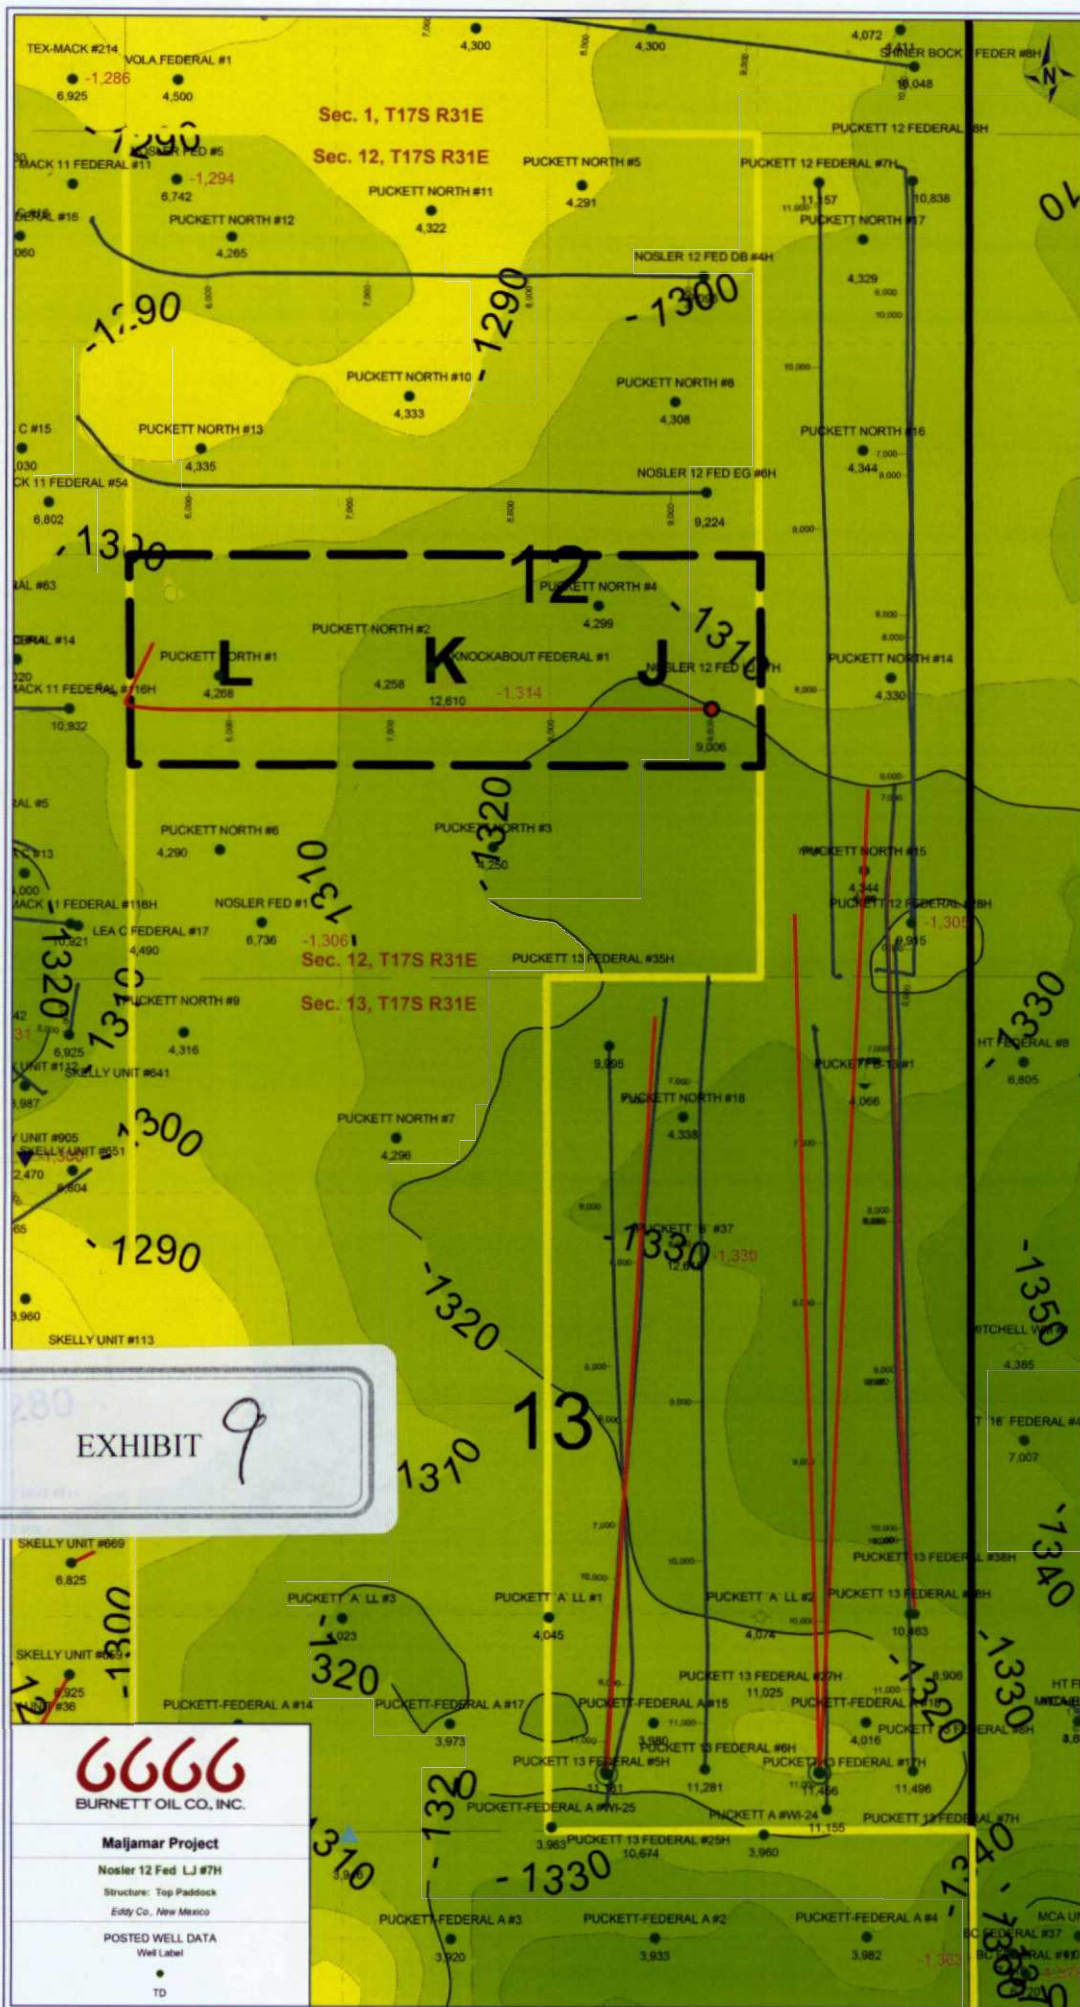


EXHIBIT 9

6666
BURNETT OIL CO., INC.

Maljamar Project
Nosler 12 Fed LJ #7H
Structure: Top Paddock
Eddy Co., New Mexico

POSTED WELL DATA
Well Label
TD