

PERRY R. BASS INC.
JAMES RANCH UNIT NO. 13
EDDY COUNTY, NEW MEXICO
TRUE 10°16' EAST



BEFORE EXAMINER STAMETS
OIL CONSERVATION DIVISION

EXHIBIT NO. 2

CASE NO. 7332

Submitted by Bass

Hearing Date 8/26/81

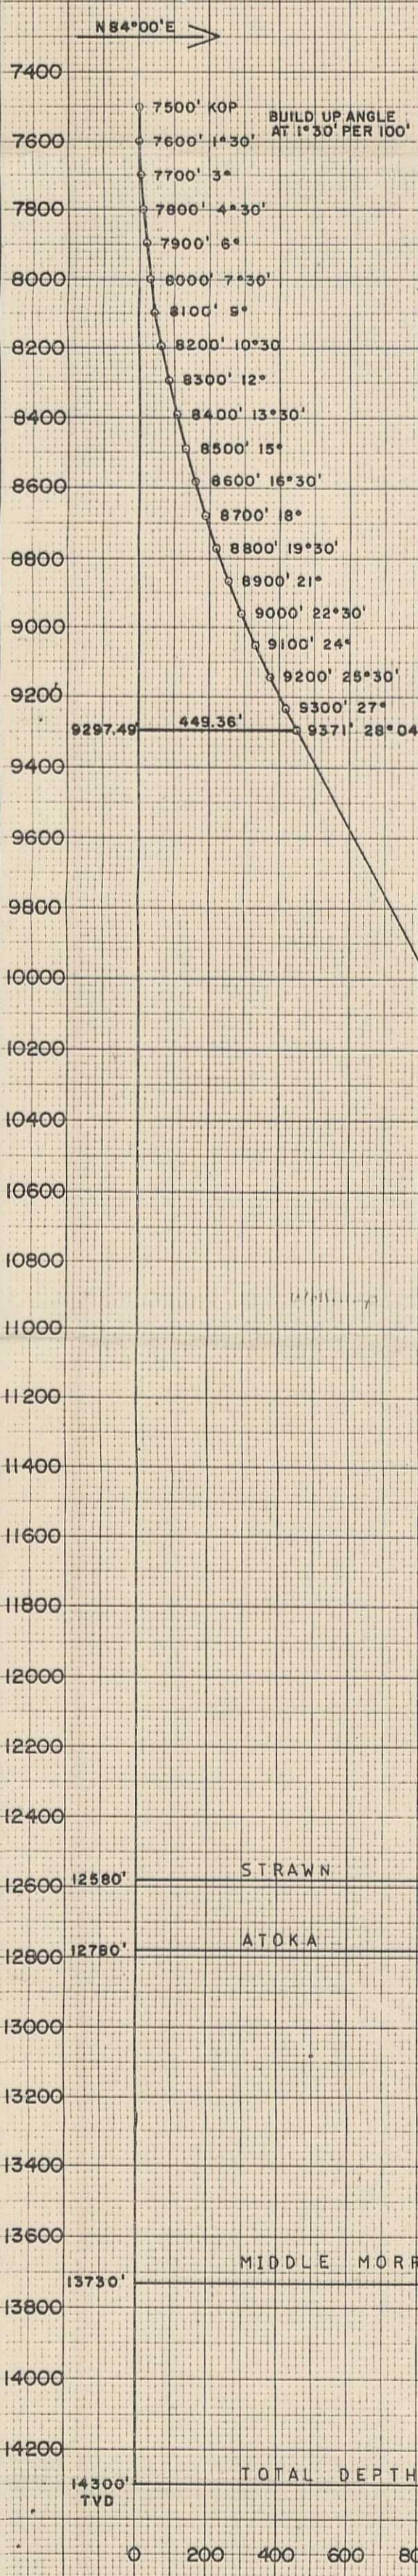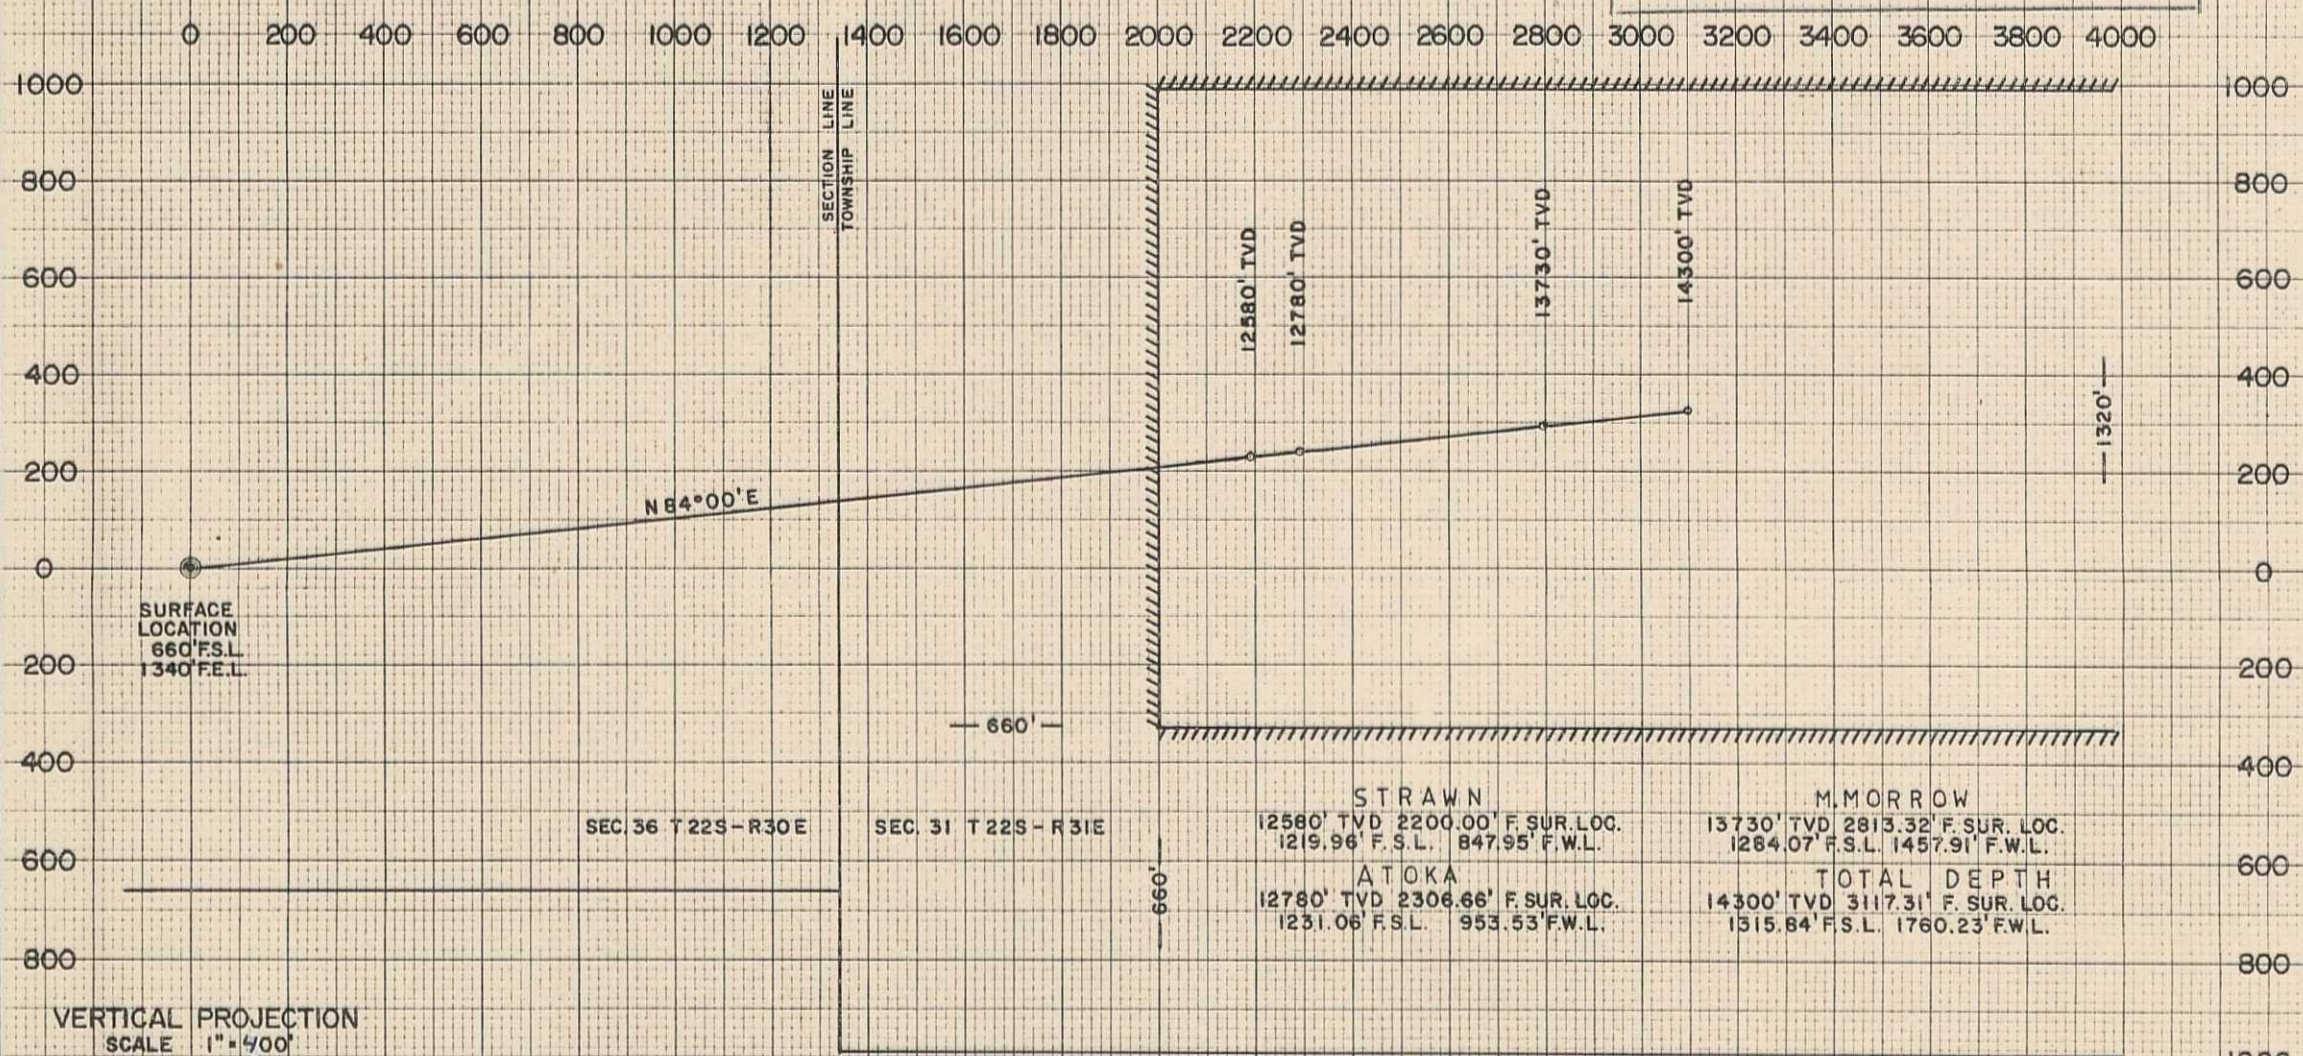

HORIZONTAL PROJECTION
SCALE 1" = 400\''

