




MEWBOURNE OIL COMPANY
LA HUERTA 30 FEE COM #1-Y
EDDY COUNTY, NM

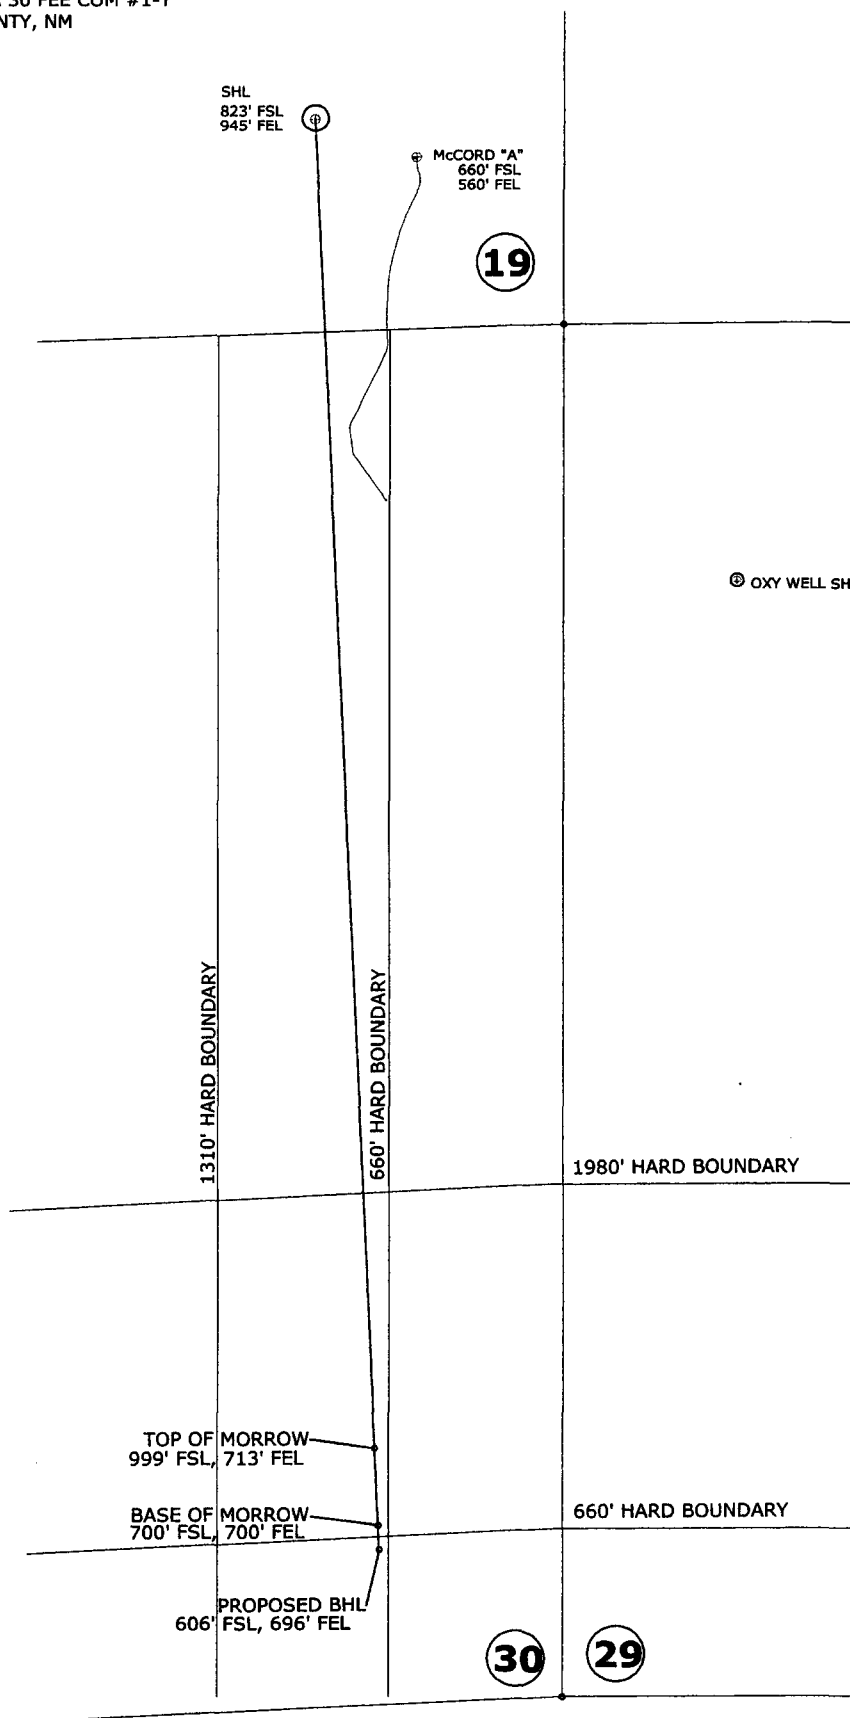

HORIZONTAL PROJECTION
SCALE 1 INCH = 100 FEET



COMPUTALOG
Drilling Services

HOUSTON, TEXAS
PHONE (281) 633-0748
FAX (281) 633-0750


IRVING, TEXAS
PHONE (972) 851-8555
FAX (972) 851-8555

WELL PLAN IS PREPARED
USING WELLZ SOFTWARE
WELLZ IS A TRADEMARK OF
COMPUTALOG DRILLING SERVICES INC.



COMPANY: MEWBOURNE OIL COMPANY
WELLNAME: LA HUERTA 30 FEE COM #1-Y
LOCATION: EDDY COUNTY, NM
FILE: DRAFT D2
PROPOSAL/COMPLETION: PROPOSAL
DATE: JANUARY 07, 2004
PREPARED BY: RH

MEWBOURNE OIL COMPANY
 LA HUERTA 30 FEE COM #1-Y
 EDDY COUNTY, NM

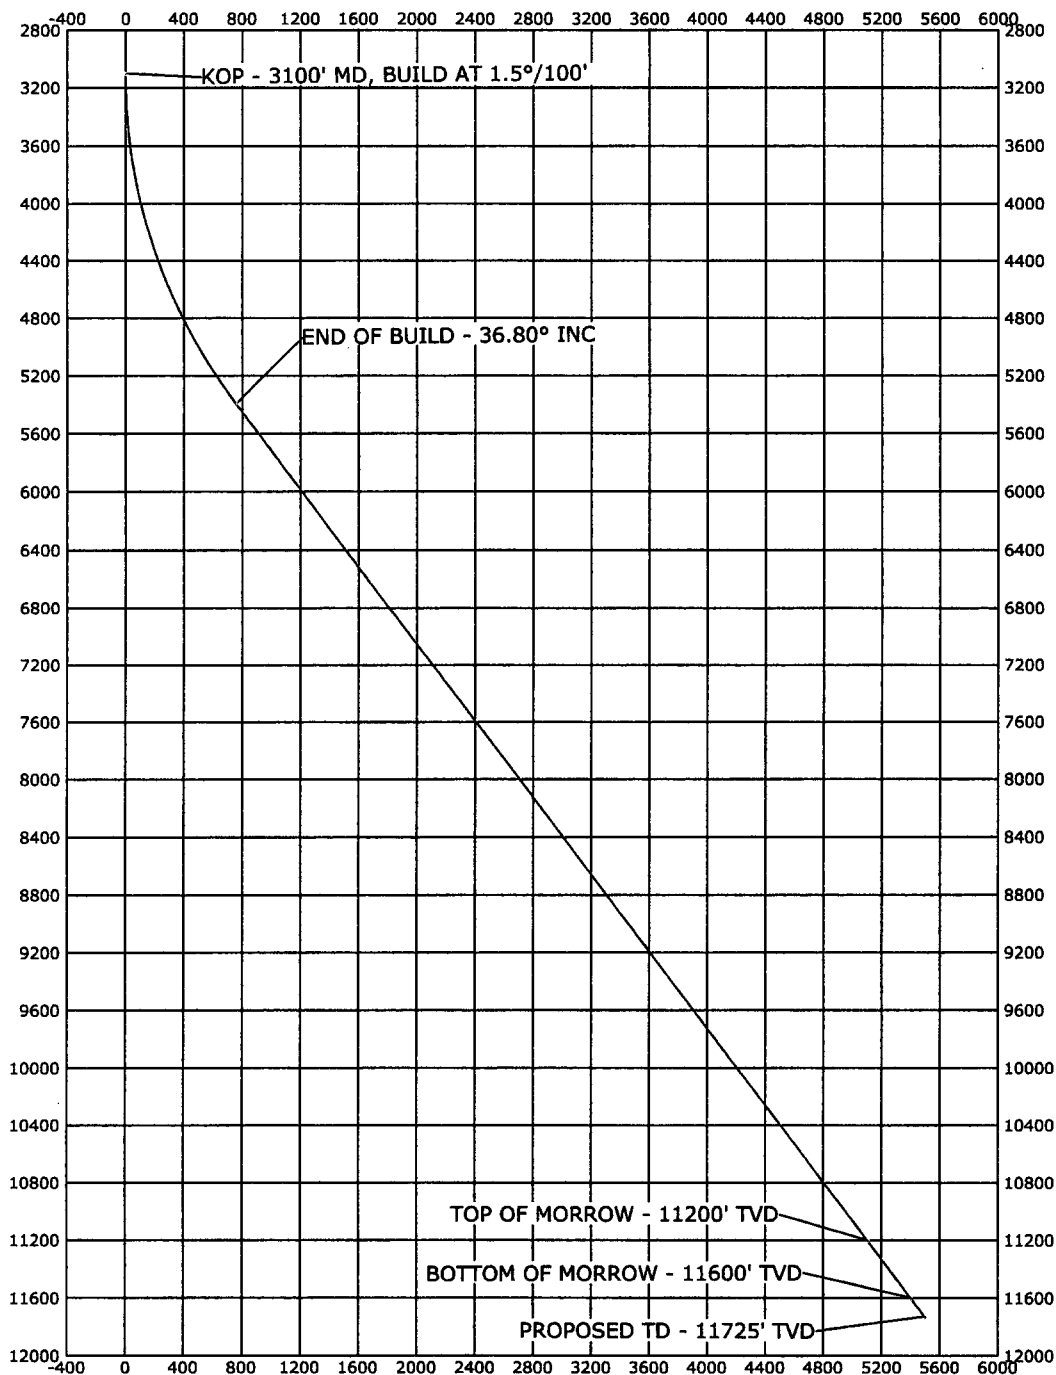

VERTICAL SECTION
 SCALE 1 INCH = 200 FEET



COMPUTALOG

Drilling Services

ROSEMBERG, TEXAS
 PHONE: (281) 633-2743
 FAX: (281) 633-2766

MELAND, TEXAS
 PHONE: (409) 361-5550
 FAX: (409) 361-5529

WELL PLAN IS PREPARED
 USING WELLZ SOFTWARE
 WELLZ IS A TRADEMARK OF
 COMPUTALOG DRILLING SERVICES INC.



COMPANY: MEWBOURNE OIL COMPANY

WELLNAME: LA HUERTA 30 FEE COM #1-Y
 LOCATION: EDDY COUNTY, NM
 FILE: DRAFT 02
 PROPOSAL/COMPLETION: PROPOSAL
 DATE: JANUARY 07, 2004
 PREPARED BY: RH